


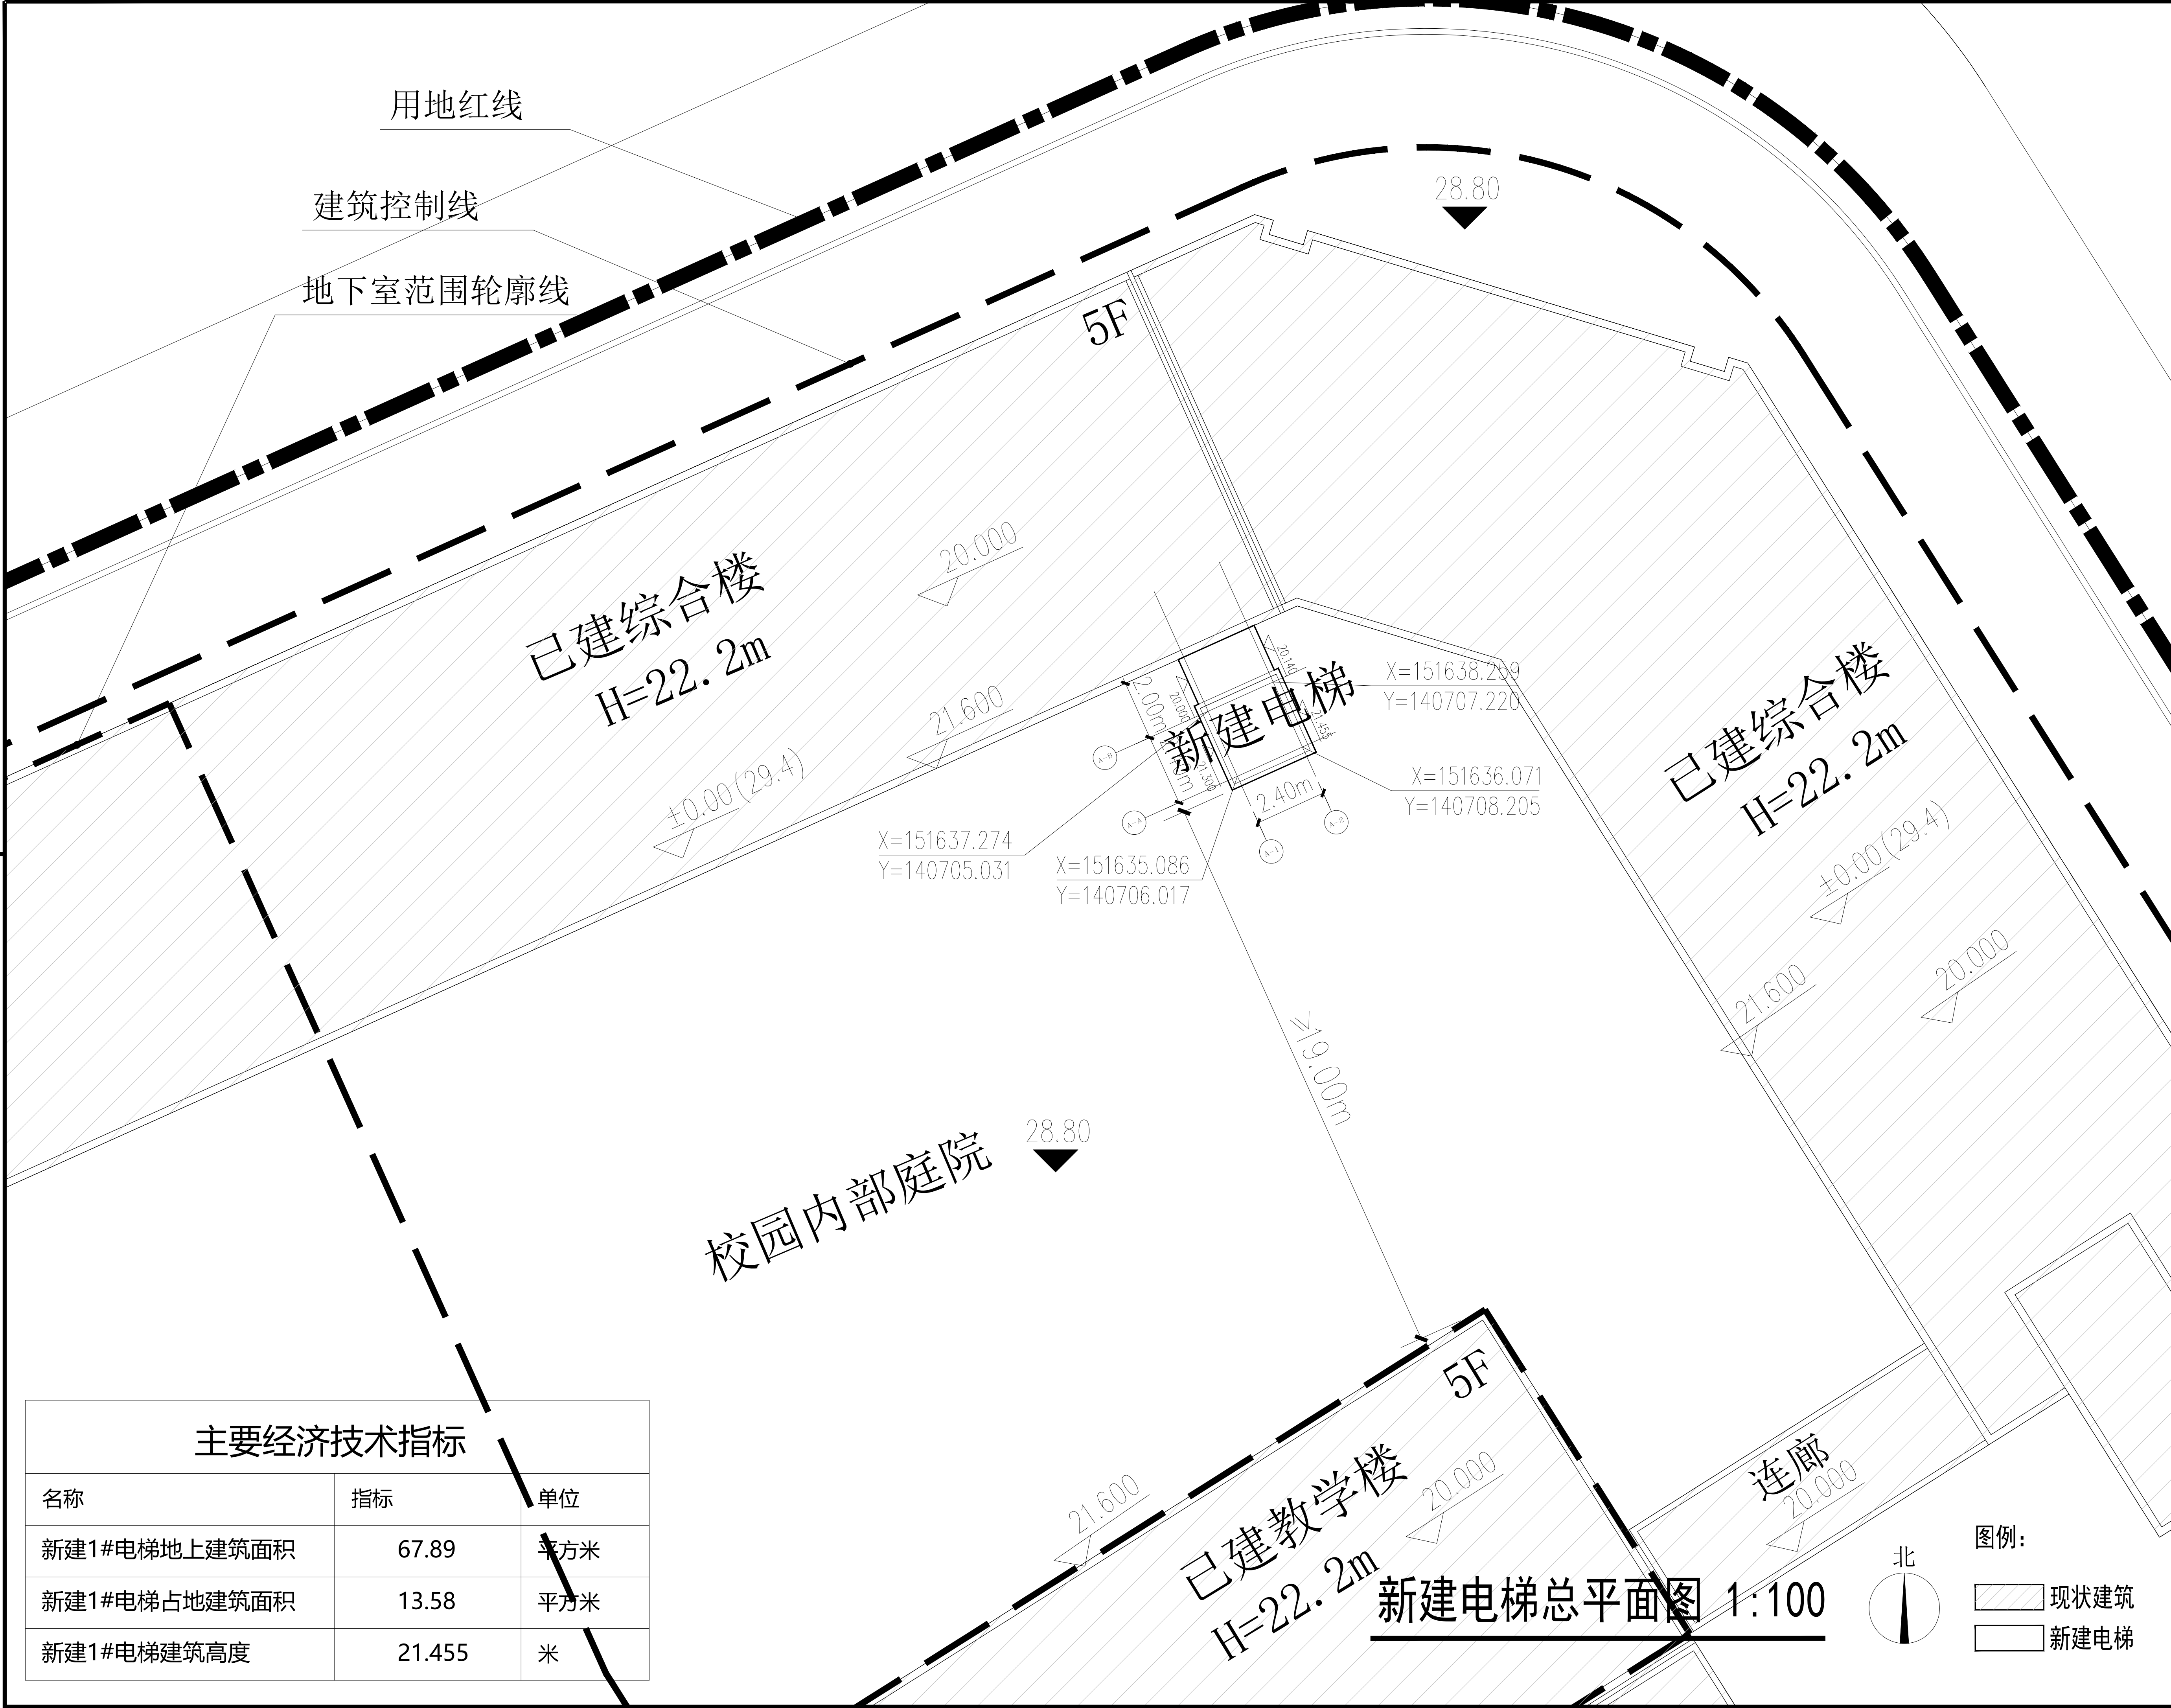

主要经济技术指标

名称	指标	单位
新建1#电梯地上建筑面积	67.89	平方米
新建1#电梯占地建筑面积	13.58	平方米
新建1#电梯建筑高度	21.455	米

不得量取图纸尺寸施工。如有任何不事宜，请在施工与设计
师会商。本图设计内容未经设计师许可不得在其它地方使用。
DO NOT SCALE ANY DRAWINGS. THIS DRAWING IS THE PROPERTY OF
THE DESIGNER AND MAY NOT BE USED WITHOUT HIS PERMISSION.
REPORT ANY DISCREPANCIES TO THE DESIGNER PRIOR TO
PROCEEDING WITH WORK.

注释：NOTES：

出图章：PERMISSION STAMP

执业资格章：PRACTICE QUALIFICATION AFFIX

南京宏亚建设集团有限公司
NANJING HONGYA CONSTRUCTION
GROUP CO., LTD
设计证书甲级编号：A132047184

公司地址Company Add.
南京宏亚建设集团有限公司
南京市江宁区天行路19号浩瀚研发大楼
办公室电话Office Tel
025-52287523

职 责 RESPONSIBILITY	实 名 NAME TYPED	签 名 SIGNATURE
设 计 DESIGNED		
制 图 DRAWN		
专业负责人 DISCIPLINE CHARGE		
项目负责人 PROJECT MANAGER		
校 对 CHECKED		
审 核 APPROVED		
批 准 AUDITED		

图 纸 会 签 DISCIPLINE JOINTLY SIGNED BY		
专 业 DISCIPLINE	实 名 NAME TYPED	签 名 SIGNATURE
建 筑 ARCHITECTURE		
结 构 STRUCTURE		
给 排 水 WATER & WASTE WATER		
电 气 ELECTRIC		
暖 通 HVAC		
景 观 LANDSCAPE		
智 能 INTELLIGENCE		

建设单位CLIENT


项目名称PROJECT TITLE
新建电梯

图 名DWG TITLE
总平面图

工程编号 PROJECT NO.	修改版本 REV.	图纸编号 DWG NO.
		建总方-01

图例：

- 现状建筑
- 新建电梯

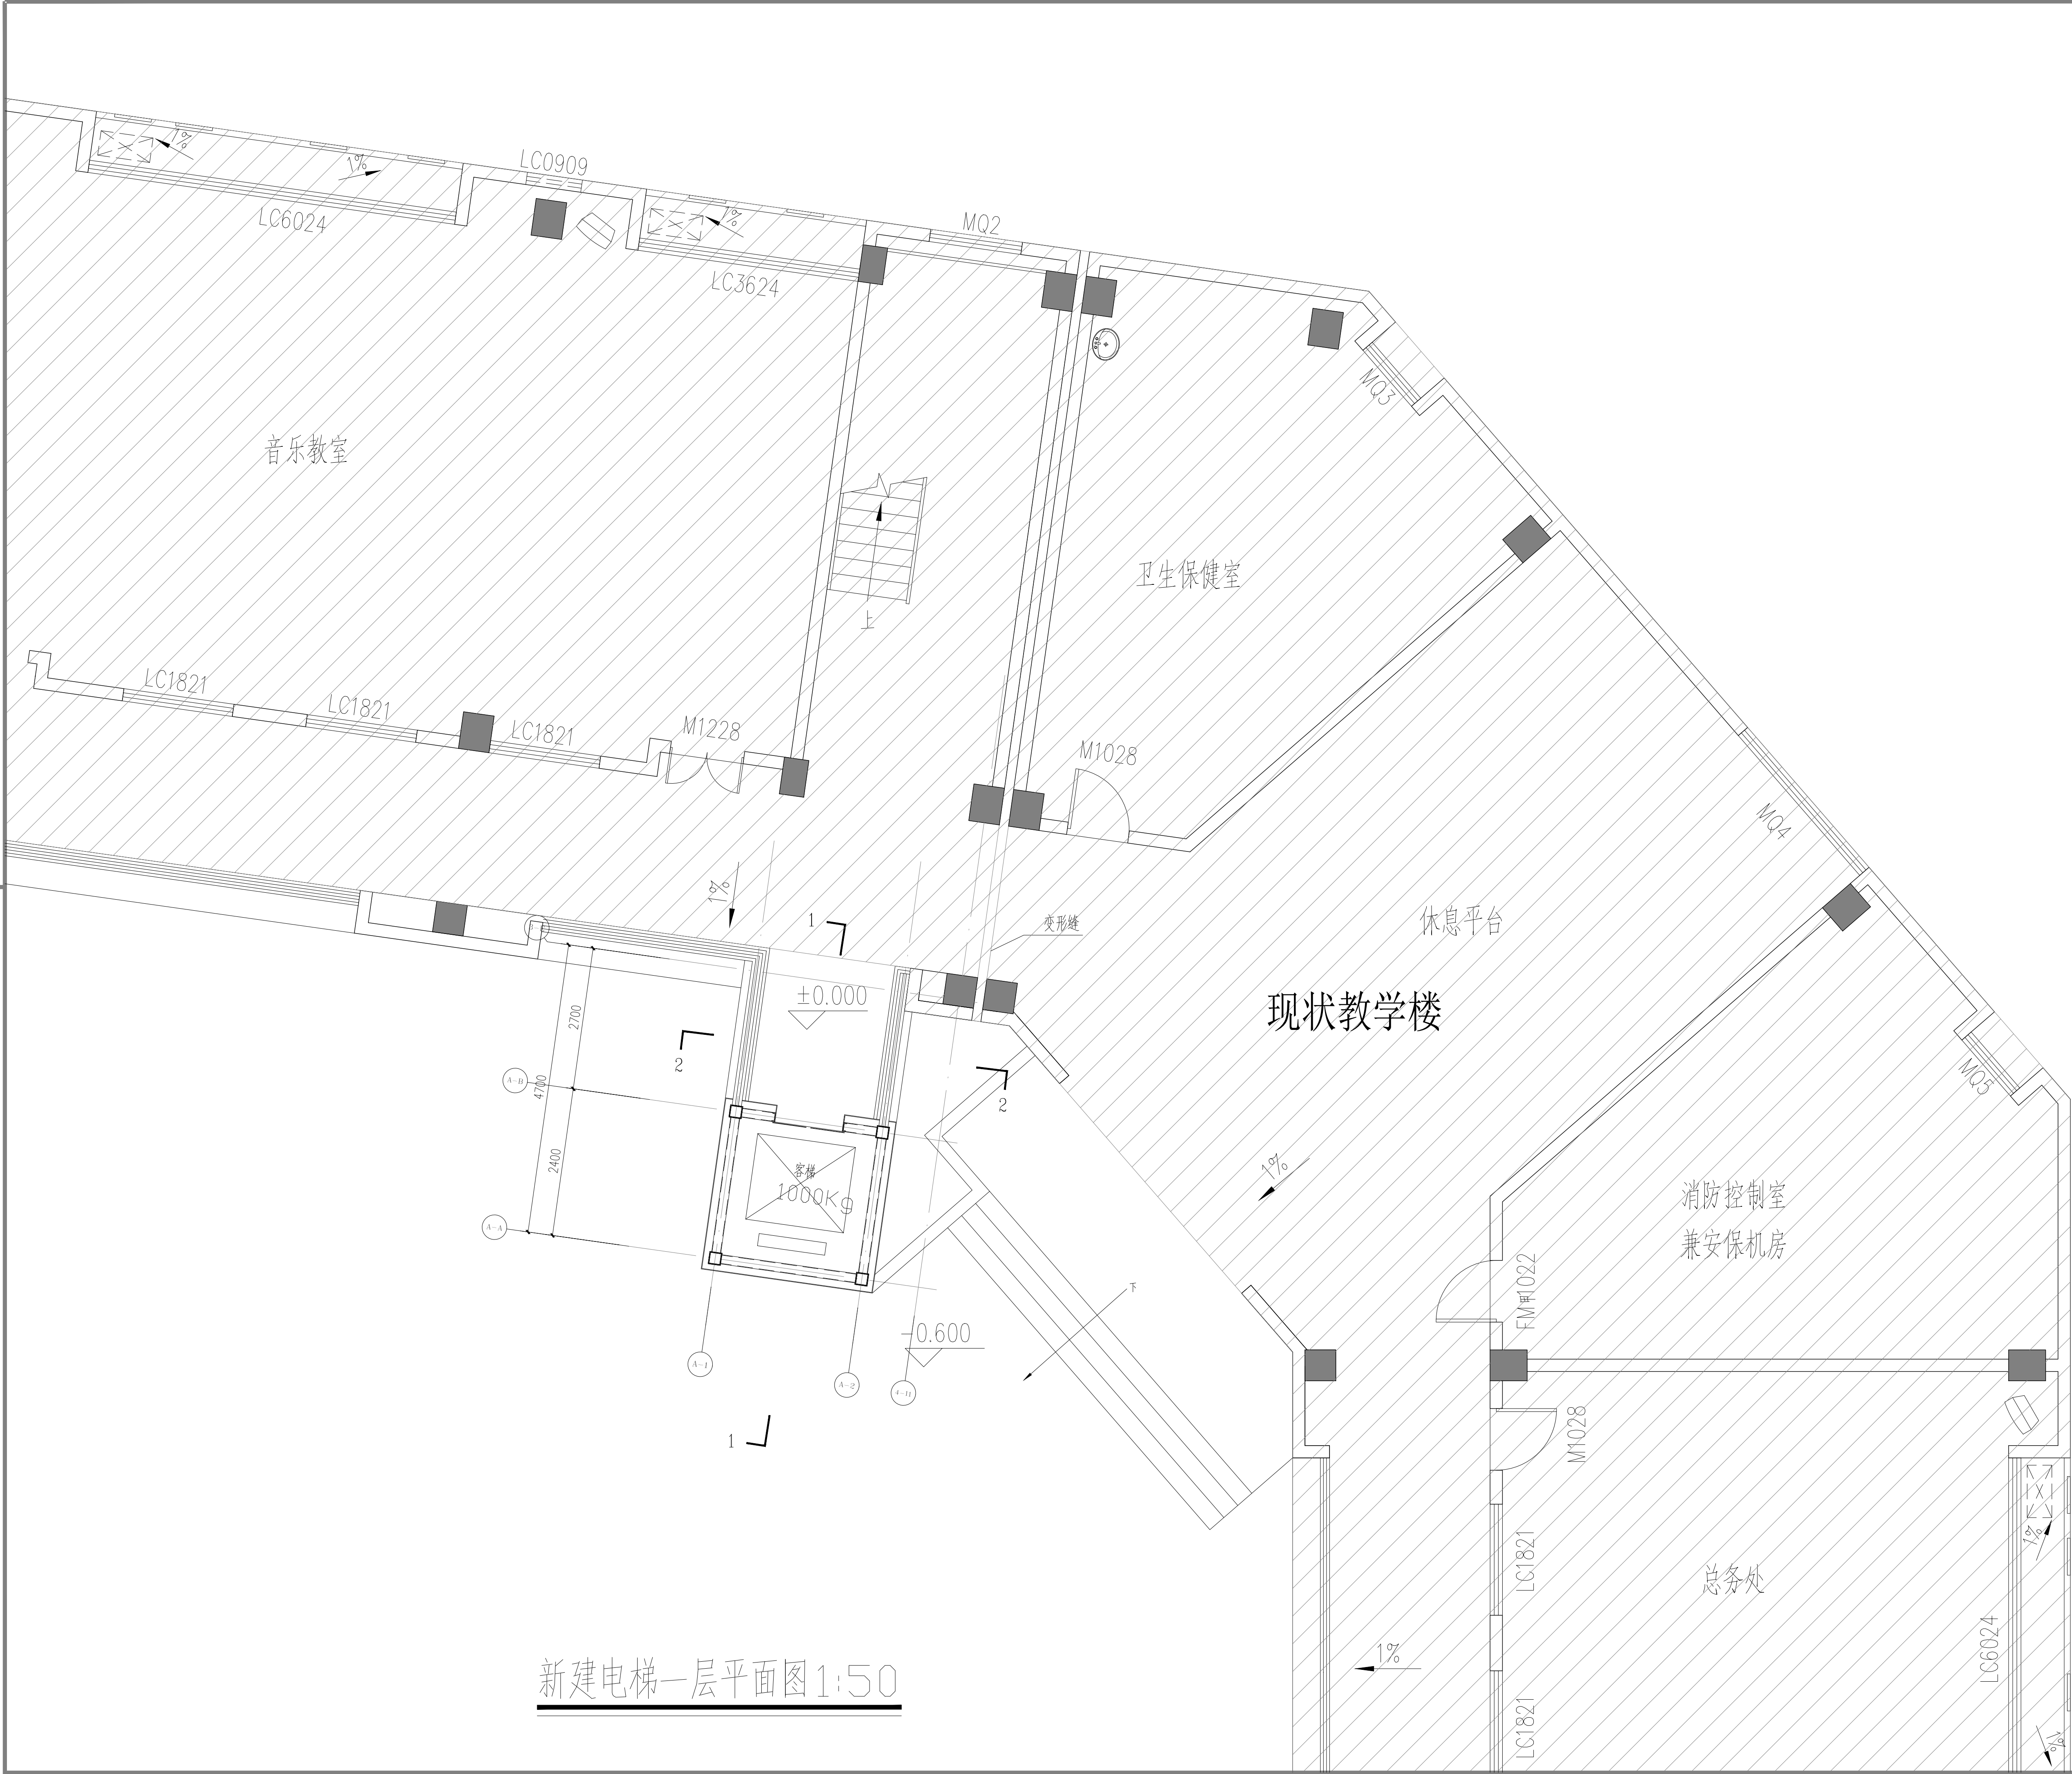

新建电梯一层平面图 1:50

不得量取图纸尺寸施工。如有任何不事宜，请在施工前与设计
师会商。本图设计内容未经设计师许可不得在其它地方使用。
DO NOT SCALE ANY DRAWINGS. THIS DRAWING IS THE PROPERTY OF
THE DESIGNER AND MAY NOT BE USED WITHOUT HIS PERMISSION.
REPORT ANY DISCREPANCIES TO THE DESIGNER PRIOR TO
PROCEEDING WITH WORK.

注释：NOTES:

出图章：PERMISSION STAMP

执业资格章：PRACTICE QUALIFICATION AFFIX

南京宏亚建设集团有限公司
NANJING HONGYA CONSTRUCTION
GROUP CO., LTD
设计证书甲级编号：A132047184
公司地址 Company Add.
南京宏亚建设集团有限公司
南京市江宁区天行路19号浩瀚研发大楼
办公室电话 Office Tel
025-52287523

职 责 RESPONSIBILITY	实 名 NAME TYPED	签 名 SIGNATURE
设 计 DESIGNED		
制 图 DRAWN		
专业负责人 DISCIPLINE CHARGE		
项目负责人 PROJECT MANAGER		
校 对 CHECKED		
审 核 APPROVED		
批 准 AUDITED		


图 纸 会 签 DISCIPLINE JOINTLY SIGNED BY		
专 业 DISCIPLINE	实 名 NAME TYPED	签 名 SIGNATURE
建 筑 ARCHITECTURE		
结 构 STRUCTURE		
给 排 水 WATER & WASTE WATER		
电 气 ELECTRIC		
暖 通 HVAC		
景 观 LANDSCAPE		
智 能 INTELLIGENCE		

建设单位 CLIENT

项目名称 PROJECT TITLE

图 名 DWG TITLE
新建电梯一层平面图

工程编号 PROJECT NO.	修改版本 REV.	图纸编号 DWG NO.
出图日期 DATE		建施-02

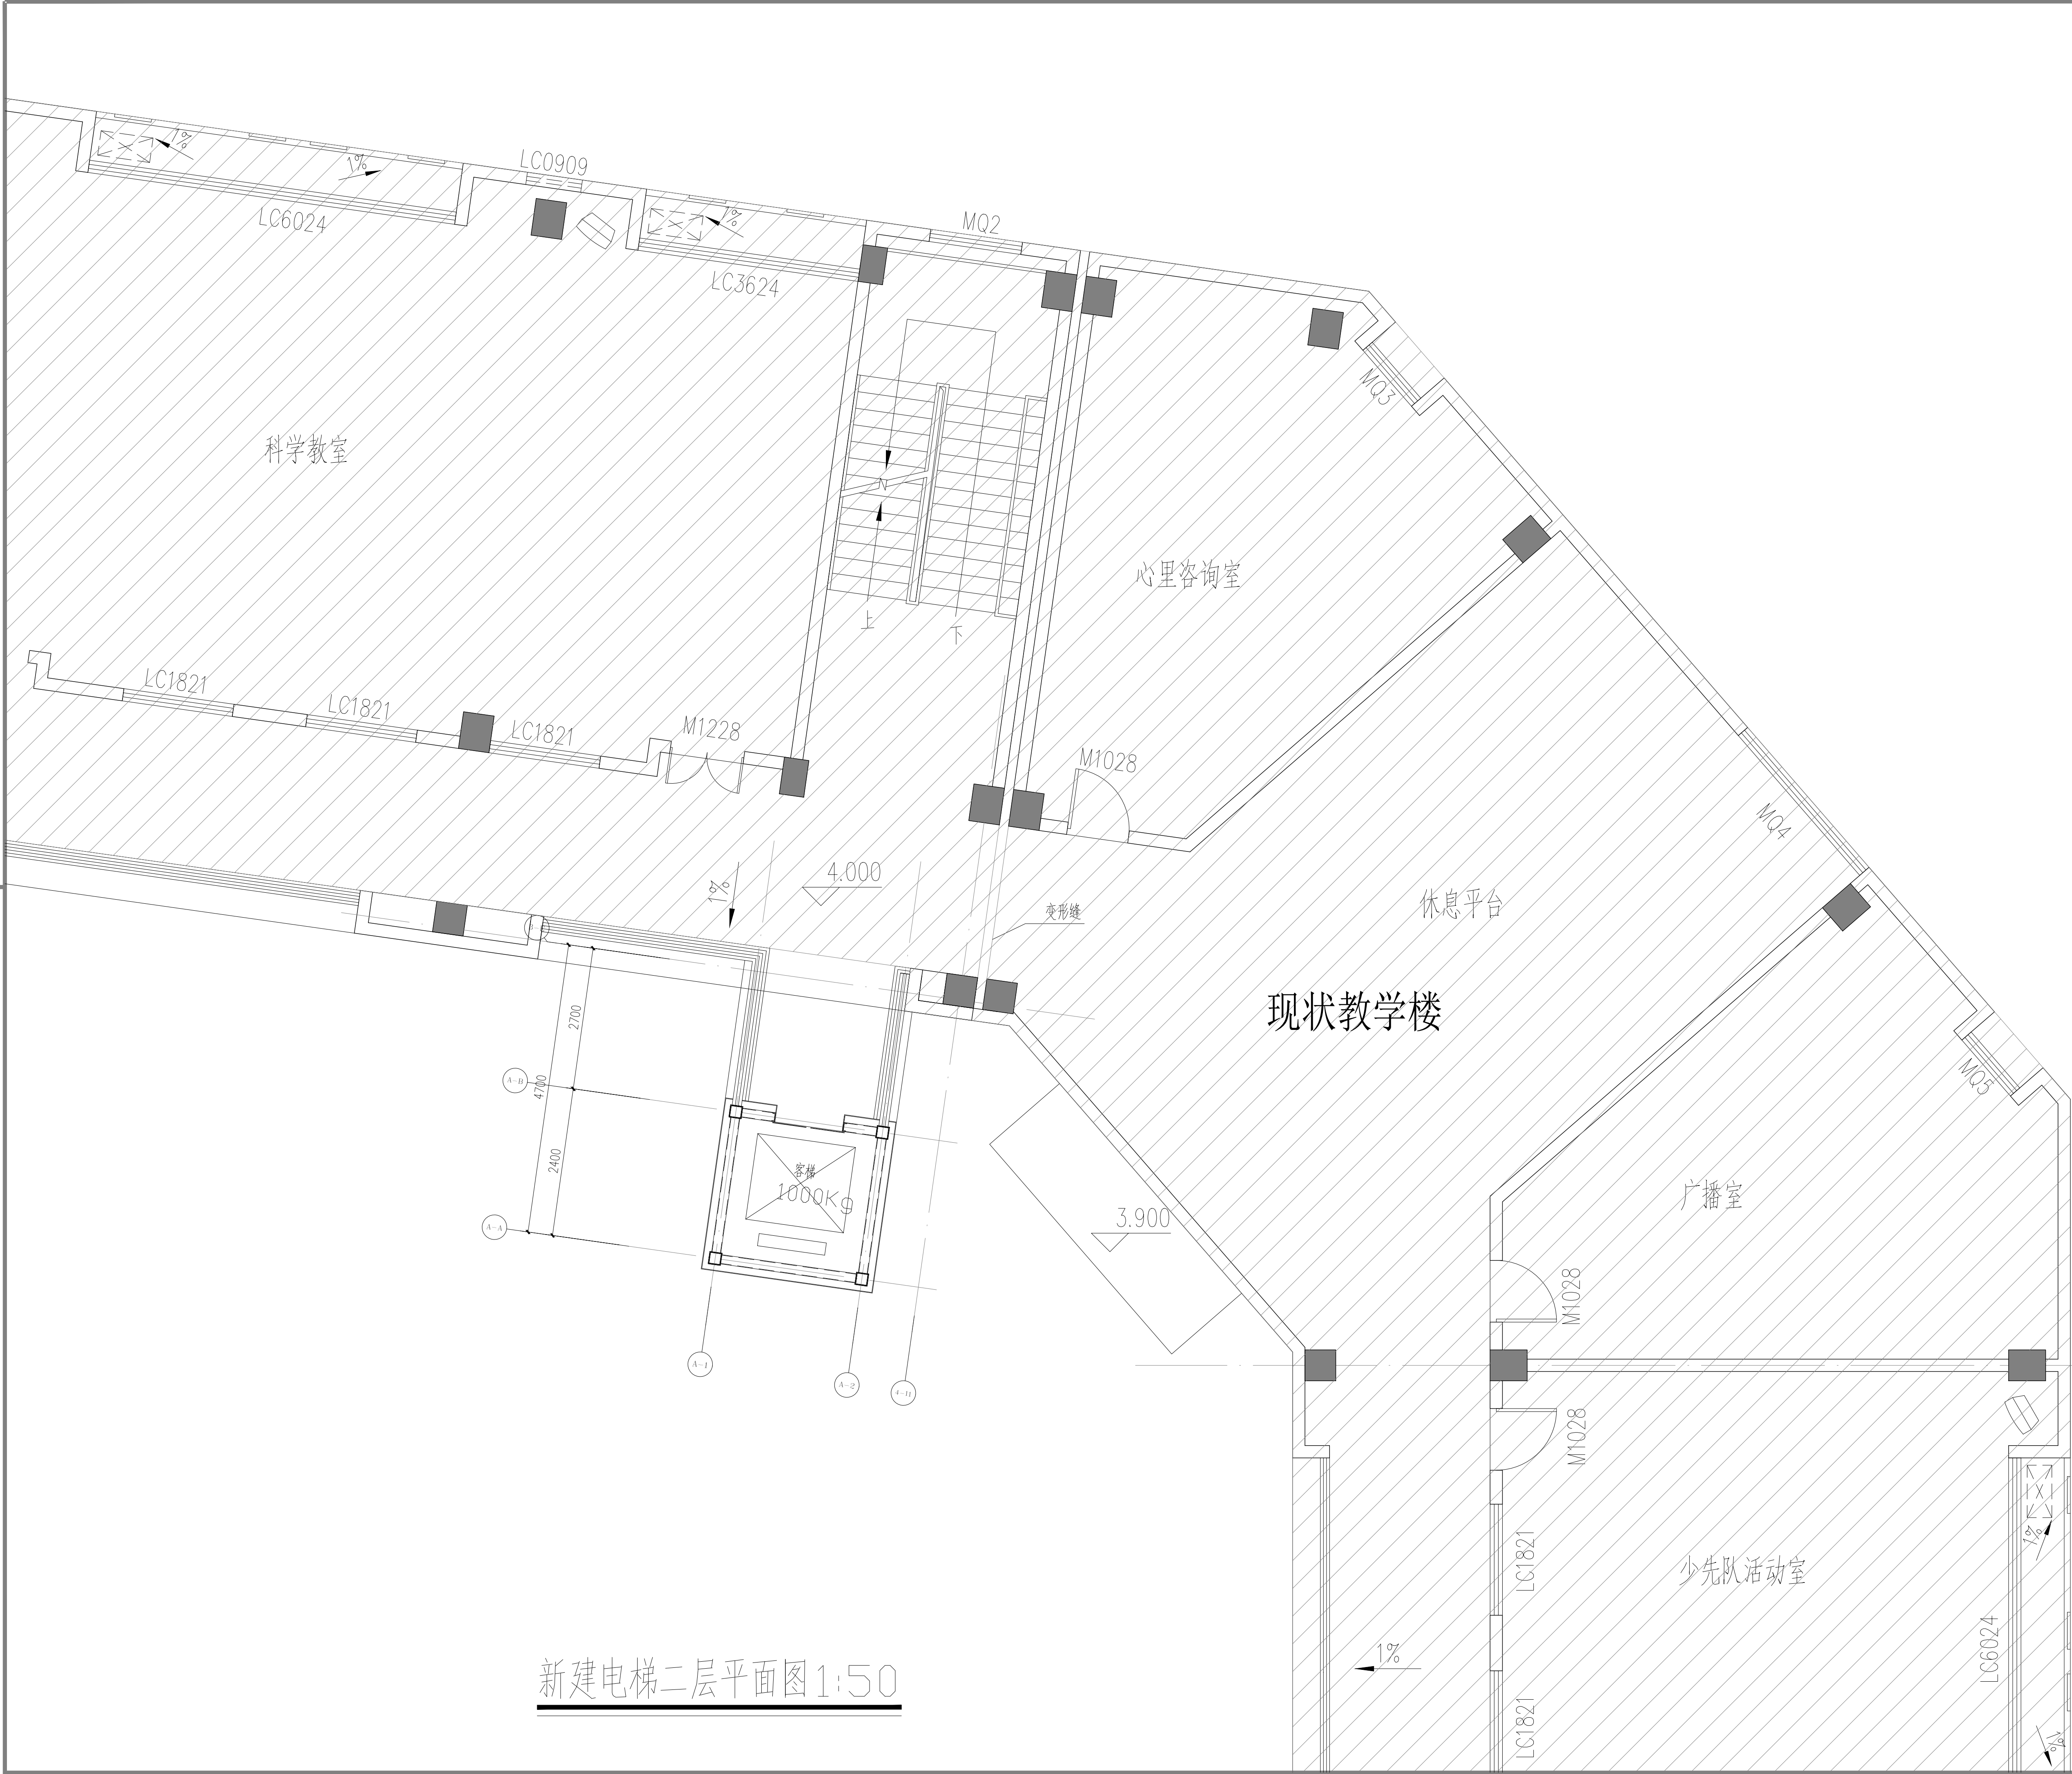

新建电梯二层平面图 1:50

不得量取图纸尺寸施工。如有任何不事宜，请在施工前与设计
师会商。本图设计内容未经设计师许可不得在其它地方使用。
DO NOT SCALE ANY DRAWINGS. THIS DRAWING IS THE PROPERTY OF
THE DESIGNER AND MAY NOT BE USED WITHOUT HIS PERMISSION.
REPORT ANY DISCREPANCIES TO THE DESIGNER PRIOR TO
PROCEEDING WITH WORK.

注释：NOTES：

出图章：PERMISSION STAMP

执业资格章：PRACTICE QUALIFICATION AFFIX

南京宏亚建设集团有限公司
NANJING HONGYA CONSTRUCTION
GROUP CO., LTD
设计证书甲级编号：A132047184
公司地址 Company Add.
南京宏亚建设集团有限公司
南京市江宁区天行路19号浩瀚研发大楼
办公室电话 Office Tel
025-52287523

职 责	实 名	签 名
RESPONSIBILITY	NAME TYPED	SIGNATURE
设 计		
DESIGNED		
制 图		
DRAWN		
专业负责人		
DISCIPLINE CHARGE		
项目负责人		
PROJECT MANAGER		
校 对		
CHECKED		
审 核		
APPROVED		
批 准		
AUDITED		


图 纸 会 签		
DISCIPLINE JOINTLY SIGNED BY		
专 业	实 名	签 名
DISCIPLINE	NAME TYPED	SIGNATURE
建 筑		
ARCHITECTURE		
结 构		
STRUCTURE		
给 排 水		
WATER & WASTE WATER		
电 气		
ELECTRIC		
暖 通		
HVAC		
景 观		
LANDSCAPE		
智 能		
INTELLIGENCE		

建设单位 CLIENT

项目名称 PROJECT TITLE

图 名 DWG TITLE
新建电梯二层平面图

工程编号	修改版本	图纸编号
PROJECT NO.	REV.	DWG NO.
出图日期		建施-03
DATE		

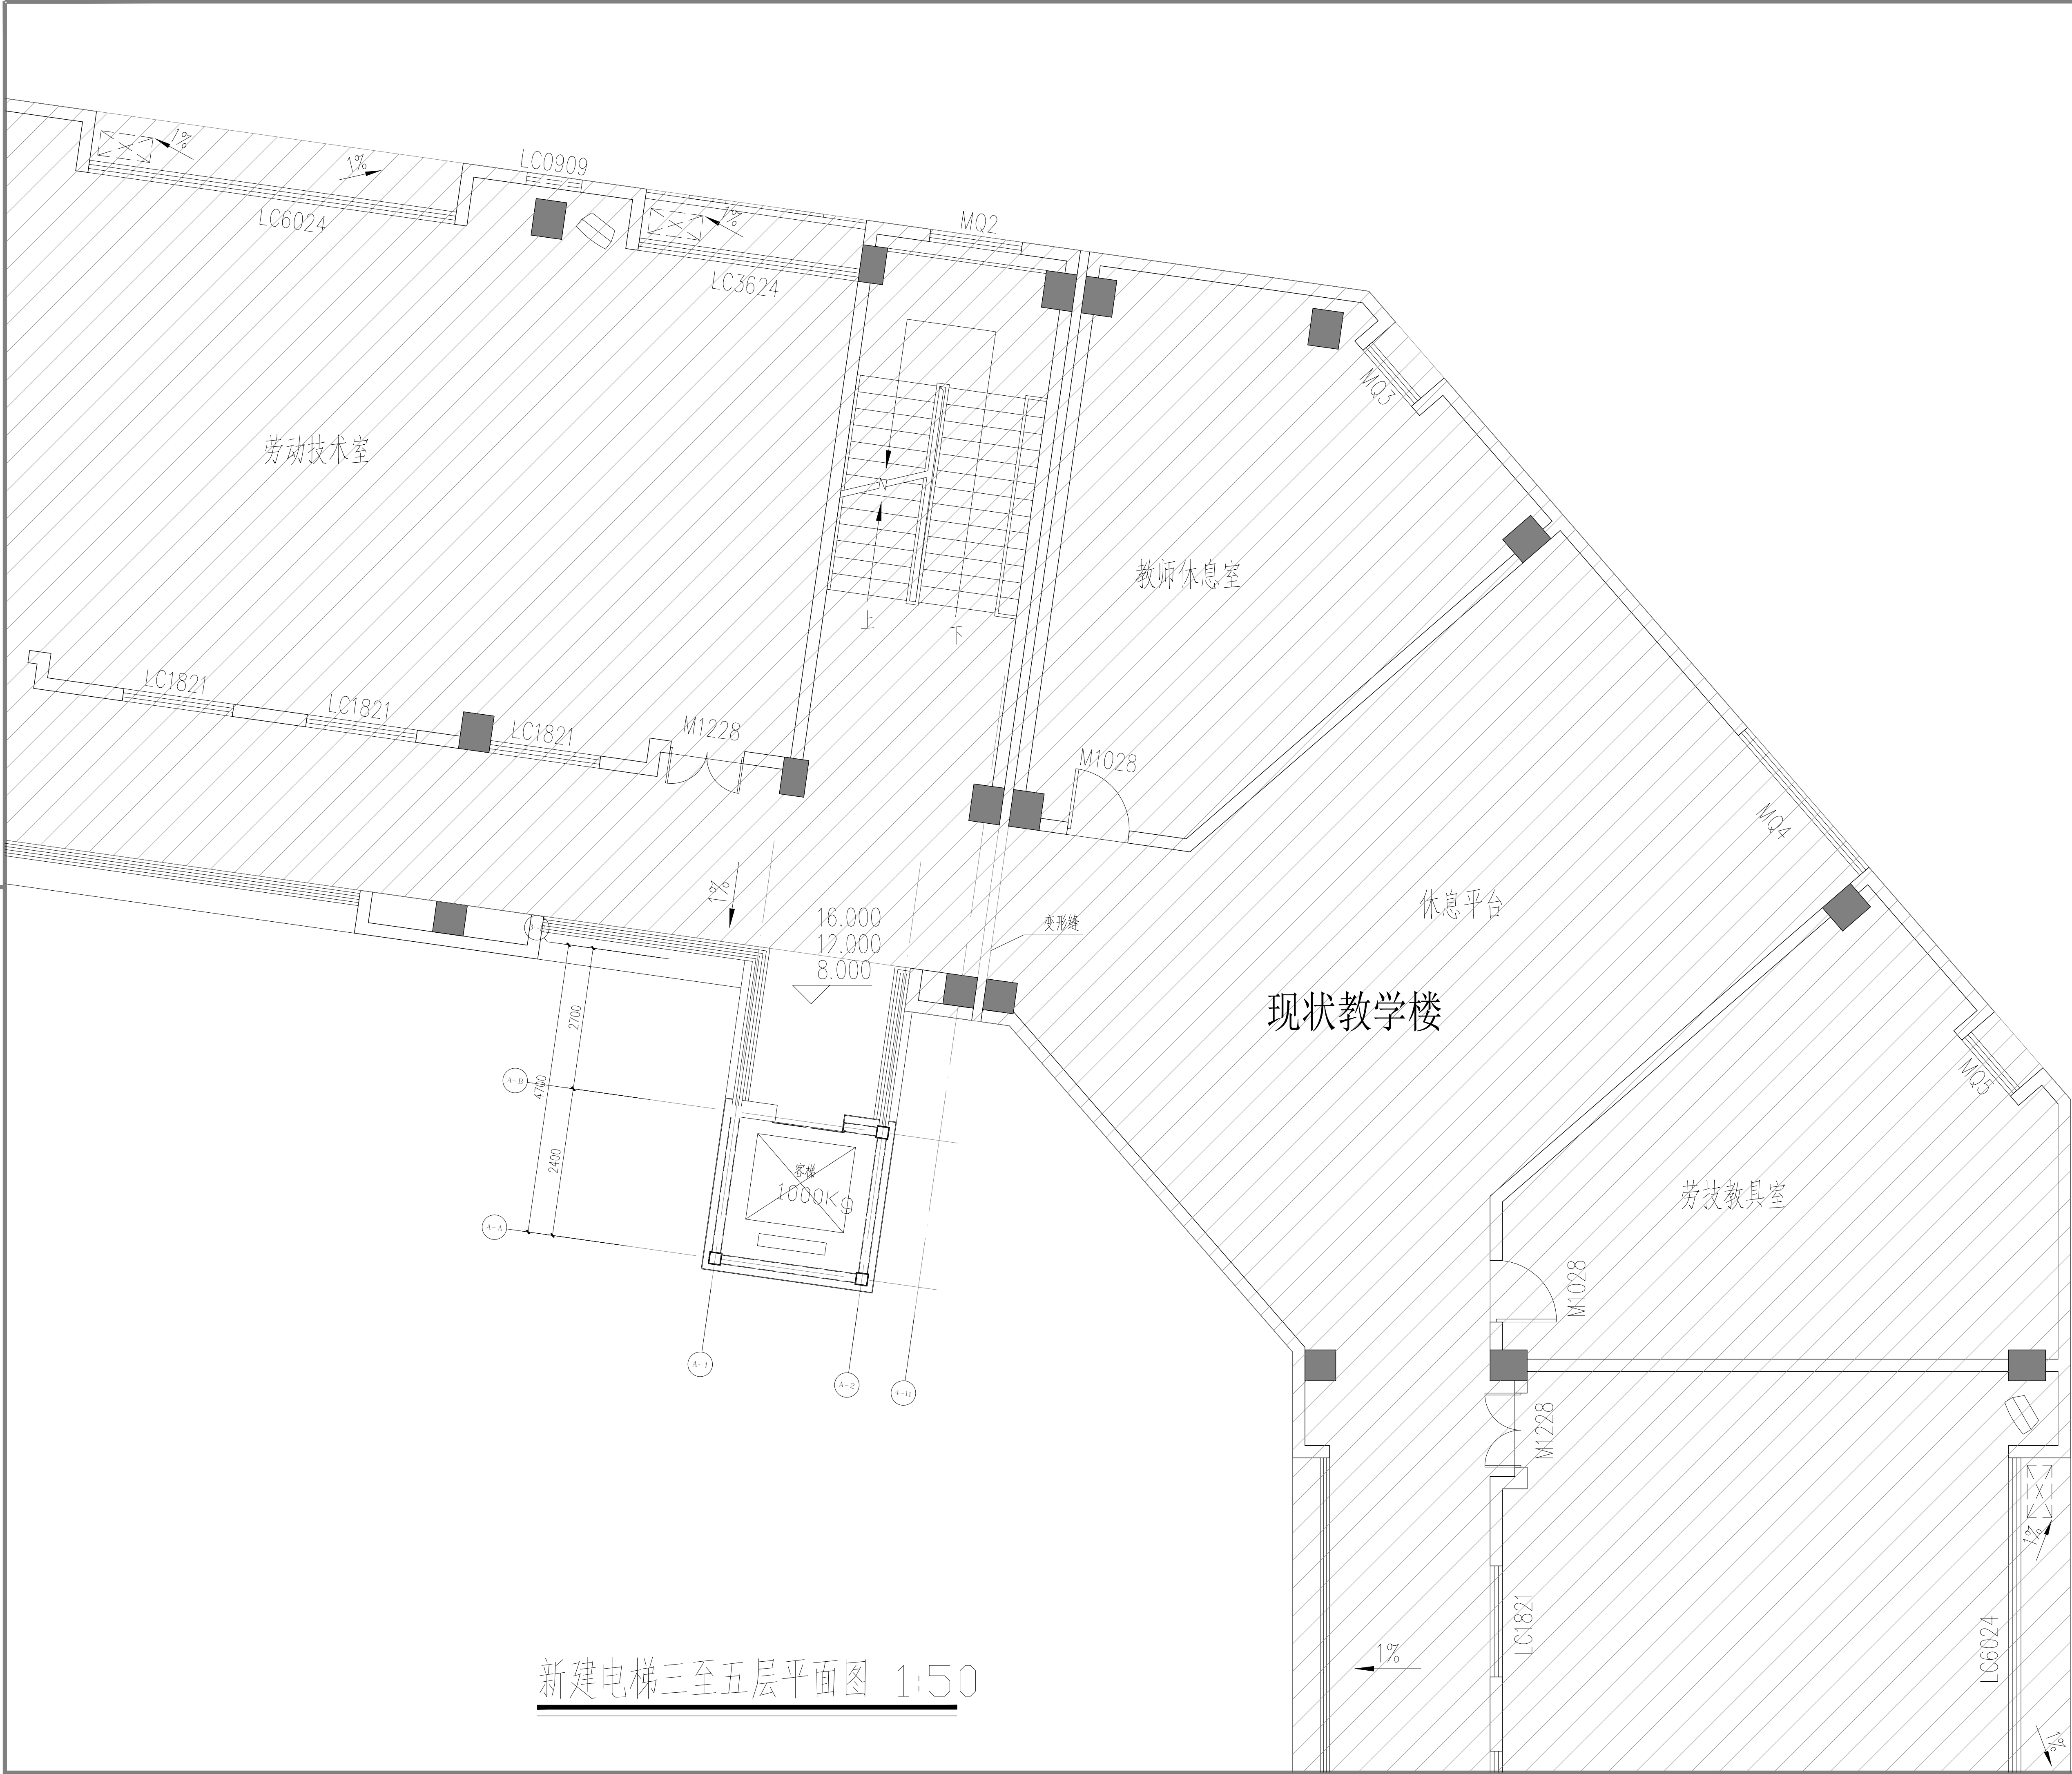

新建电梯三至五层平面图 1:50

不得量取图纸尺寸施工。如有任何不详细事宜，请在施工前与设计
师会商。本图设计内容未经设计师许可不得在其它地方使用。
DO NOT SCALE ANY DRAWINGS. THIS DRAWING IS THE PROPERTY OF
THE DESIGNER AND MAY NOT BE USED WITHOUT HIS PERMISSION.
REPORT ANY DISCREPANCIES TO THE DESIGNER PRIOR TO
PROCEEDING WITH WORK.

注释：NOTES：

出图章：PERMISSION STAMP

执业资格章：PRACTICE QUALIFICATION AFFIX

南京宏亚建设集团有限公司
NANJING HONGYA CONSTRUCTION
GROUP CO., LTD
设计证书甲级编号：A132047184
公司地址 Company Add.
南京宏亚建设集团有限公司
南京市江宁区天行路19号浩瀚研发大楼
办公室电话 Office Tel
025-52287523

职 责 RESPONSIBILITY	实 名 NAME TYPED	签 名 SIGNATURE
设 计 DESIGNED		
制 图 DRAWN		
专业负责人 DISCIPLINE CHARGE		
项目负责人 PROJECT MANAGER		
校 对 CHECKED		
审 核 APPROVED		
批 准 AUDITED		

图 纸 会 签 DISCIPLINE JOINTLY SIGNED BY		
专 业 DISCIPLINE	实 名 NAME TYPED	签 名 SIGNATURE
建 筑 ARCHITECTURE		
结 构 STRUCTURE		
给 排 水 WATER & WASTE WATER		
电 气 ELECTRIC		
暖 通 HVAC		
景 观 LANDSCAPE		
智 能 INTELLIGENCE		

建设单位 CLIENT

项目名称 PROJECT TITLE

图 名 DWG TITLE
新建电梯三至五层平面图

工程编号 PROJECT NO.	修改版本 REV.	图纸编号 DWG NO.
		建施-04

注释:	NOTES:

the 1990s, the number of people in the United States who are 65 years of age or older has increased by 50 percent, and the number of people 75 years of age or older has increased by 100 percent. The number of people 85 years of age or older has increased by 200 percent. The number of people 95 years of age or older has increased by 400 percent. The number of people 100 years of age or older has increased by 1,000 percent. The number of people 105 years of age or older has increased by 2,000 percent. The number of people 110 years of age or older has increased by 4,000 percent. The number of people 115 years of age or older has increased by 8,000 percent. The number of people 120 years of age or older has increased by 16,000 percent. The number of people 125 years of age or older has increased by 32,000 percent. The number of people 130 years of age or older has increased by 64,000 percent. The number of people 135 years of age or older has increased by 128,000 percent. The number of people 140 years of age or older has increased by 256,000 percent. The number of people 145 years of age or older has increased by 512,000 percent. The number of people 150 years of age or older has increased by 1,024,000 percent. The number of people 155 years of age or older has increased by 2,048,000 percent. The number of people 160 years of age or older has increased by 4,096,000 percent. The number of people 165 4,194,304,000 percent. The number of people 215 years of age or older has increased by 8,388,608,000 percent. The number of people 220 years of age or older has increased by 16,777,216,000 percent. The number of people 225 years of age or older has increased by 33,554,432,000 percent. The number of people 230 years of age or older has increased by 67,108,864,000 percent. The number of people 235 years of age or older has increased by 134,217,728,000 percent. The number of people 240 years of age or older has increased by 268,435,456,000 percent. The number of people 245 years of age or older has increased by 536,870,912,000 percent. The number of people 250 years of age or older has increased by 1,073,741,824,000 percent. The number of people 255 years of age or older has increased by 2,147,483,648,000 percent. The number of people 260 years of age or older has increased by 4,294,967,296,000 percent. The number of people 265 years of age or older has increased by 8,589,934,592,000 percent. The number of people 270 years of age or older has increased by 17,179,869,184,000 percent. The number of people 275 years of age or older has increased by 34,359,738,368,000 percent. The number of people 280 years of age or older has increased by 68,719,476,736,000 percent. The number of people 285 years of age or older has increased by 137,438,953,472,000 percent. The number of people 290 years of age or older has increased by 274,877,906,944,000 percent. The number of people 295 years of age or older has increased by 549,755,813,888,000 percent. The number of people 300 years of age or older has increased by 1,099,511,627,776,000 percent. The number of people 305 years of age or older has increased by 2,199,023,255,552,000 percent. The number of people 310 years of age or older has increased by 4,398,046,511,104,000 percent. The number of people 315 years of age or older has increased by 8,796,093,022,208,000 percent. The number of people 320 years of age or older has increased by 17,592,186,044,416,000 percent. The number of people 325 years of age or older has increased by 35,184,372,088,832,000 percent. The number of people 330 years of age or older has increased by 70,368,744,177,664,000 percent. The number of people 335 years of age or older has increased by 140,737,488,355,328,000 percent. The number of people 340 years of age or older has increased by 281,474,976,710,656,000 percent. The number of people 345 years of age or older has increased by 562,949,953,421,312,000 percent. The number of people 350 years of age or older has increased by 1,125,899,906,842,624,000 percent. The number of people 355 years of age or older has increased by 2,251,799,813,685,248,000 percent. The number of people 360 years of age or older has increased by 4,503,599,627,370,496,000 percent. The number of people 365 years of age or older has increased by 9,007,199,254,740,992,000 percent. The number of people 370 years of age or older has increased by 18,014,398,509,481,984,000 percent. The number of people 375 years of age or older has increased by 36,028,797,018,963,968,000 percent. The number of people 380 years of age or older has increased by 72,057,594,037,927,936,000 percent. The number of people 385 years of age or older has increased by 144,115,188,075,855,872,000 percent. The number of people 390 years of age or older has increased by 288,230,376,151,711,744,000 percent. The number of people 395 years of age or older has increased by 576,460,752,303,423,488,000 percent. The number of people 400 years of age or older has increased by 1,152,921,504,606,846,976,000 percent. The number of people 405 years of age or older has increased by 2,305,843,009,213,693,952,000 percent. The number of people 410 years of age or older has increased by 4,611,686,018,427,387,904,000 percent. The number of people 415 years of age or older has increased by 9,223,372,036,854,775,808,000 percent. The number of people 420 years of age or older has increased by 18,446,744,073,709,551,616,000 percent. The number of people 425 years of age or older has increased by 36,893,488,147,419,103,232,000 percent. The number of people 430 years of age or older has increased by 73,786,976,294,838,206,464,000 percent. The number of people 435 years of age or older has increased by 147,573,952,589,676,412,928,000 percent. The number of people 440 years of age or older has increased by 295,147,905,179,352,825,856,000 percent. The number of people 445 years of age or older has increased by 590,295,810,358,705,651,712,000 percent. The number of people 450 years of age or older has increased by 1,180,591,620,717,411,303,424,000 percent. The number of people 455 years of age or older has increased by 2,361,183,241,434,822,606,848,000 percent. The number of people 460 years of age or older has increased by 4,722,366,482,869,645,213,696,000 percent. The number of people 465 years of age or older has increased by 9,444,732,965,739,290,427,392,000 percent. The number of people 470 years of age or older has increased by 18,889,465,931,478,580,854,784,000 percent. The number of people 475 years of age or older has increased by 37,778,931,862,957,161,709,568,000 percent. The number of people 480 years of age or older has increased by 75,557,863,725,914,323,419,136,000 percent. The number of people 485 years of age or older has increased by 151,115,727,451,828,646,838,272,000 percent. The number of people 490 years of age or older has increased by 302,231,454,903,657,293,676,544,000 percent. The number of people 495 years of age or older has increased by 604,462,909,807,314,587,353,088,000 percent. The number of people 500 years of age or older has increased by 1,208,925,819,614,629,174,706,176,000 percent. The number of people 505 years of age or older has increased by 2,417,851,639,229,258,349,412,352,000 percent. The number of people 510 years of age or older has increased by 4,835,703,278,458,516,698,824,704,000 percent. The number of people 515 years of age or older has increased by 9,671,406,556,917,033,397,649,408,000 percent. The number of people 520 years of age or older has increased by 19,342,813,113,834,066,795,298,816,000 percent. The number of people 525 years of age or older has increased by 38,685,626,227,668,133,590,597,632,000 percent. The number of people 530 years of age or older has increased by 77,371,252,455,336,267,181,195,264,000 percent. The number of people 535 years of age or older has increased by 154,742,504,910,672,534,362,390,528,000 percent. The number of people 540 years of age or older has increased by 309,485,009,821,345,068,724,781,056,000 percent. The number of people 545 years of age or older has increased by 618,970,019,642,690,137,449,562,112,000 percent. The number of people 550 years of age or older has increased by 1,237,940,039,285,380,274,899,124,224,000 percent. The number of people 555 years of age or older has increased by 2,475,880,078,570,760,549,798,248,448,000 percent. The number of people 560 years of age or older has increased by 4,951,760,157,141,521,099,596,496,896,000 percent. The number of people 565 years of age or older has increased by 9,903,520,314,283,042,199,193,993,792,000 percent. The number of people 570 years of age or older has increased by 19,807,040,628,566,084,398,387,


 NANJING HONGYA CONSTRUCTION
GROUP CO., LTD
设计证书甲级编号: A132047184


南京宏亚建设集团有限公司
南京市江宁区天行路19号浩瀚研发大楼
办公室电话 Office Tel
025-52287523

图 纸 会 签		
DISCIPLINE JOINTLY SIGNED BY		
专 业 DISCIPLINE	实 名 NAME TYPED	签 名 SIGNATURE
建 筑 ARCHITECTURE		
结 构 STRUCTURE		
给 排 水 WATER & WASTE WATER		
电 气 ELECTRIC		
暖 通 HVAC		
景 观 LANDSCAPE		
智 能 INTELLIGENCE		


[illegible]

新建电梯屋顶平面图

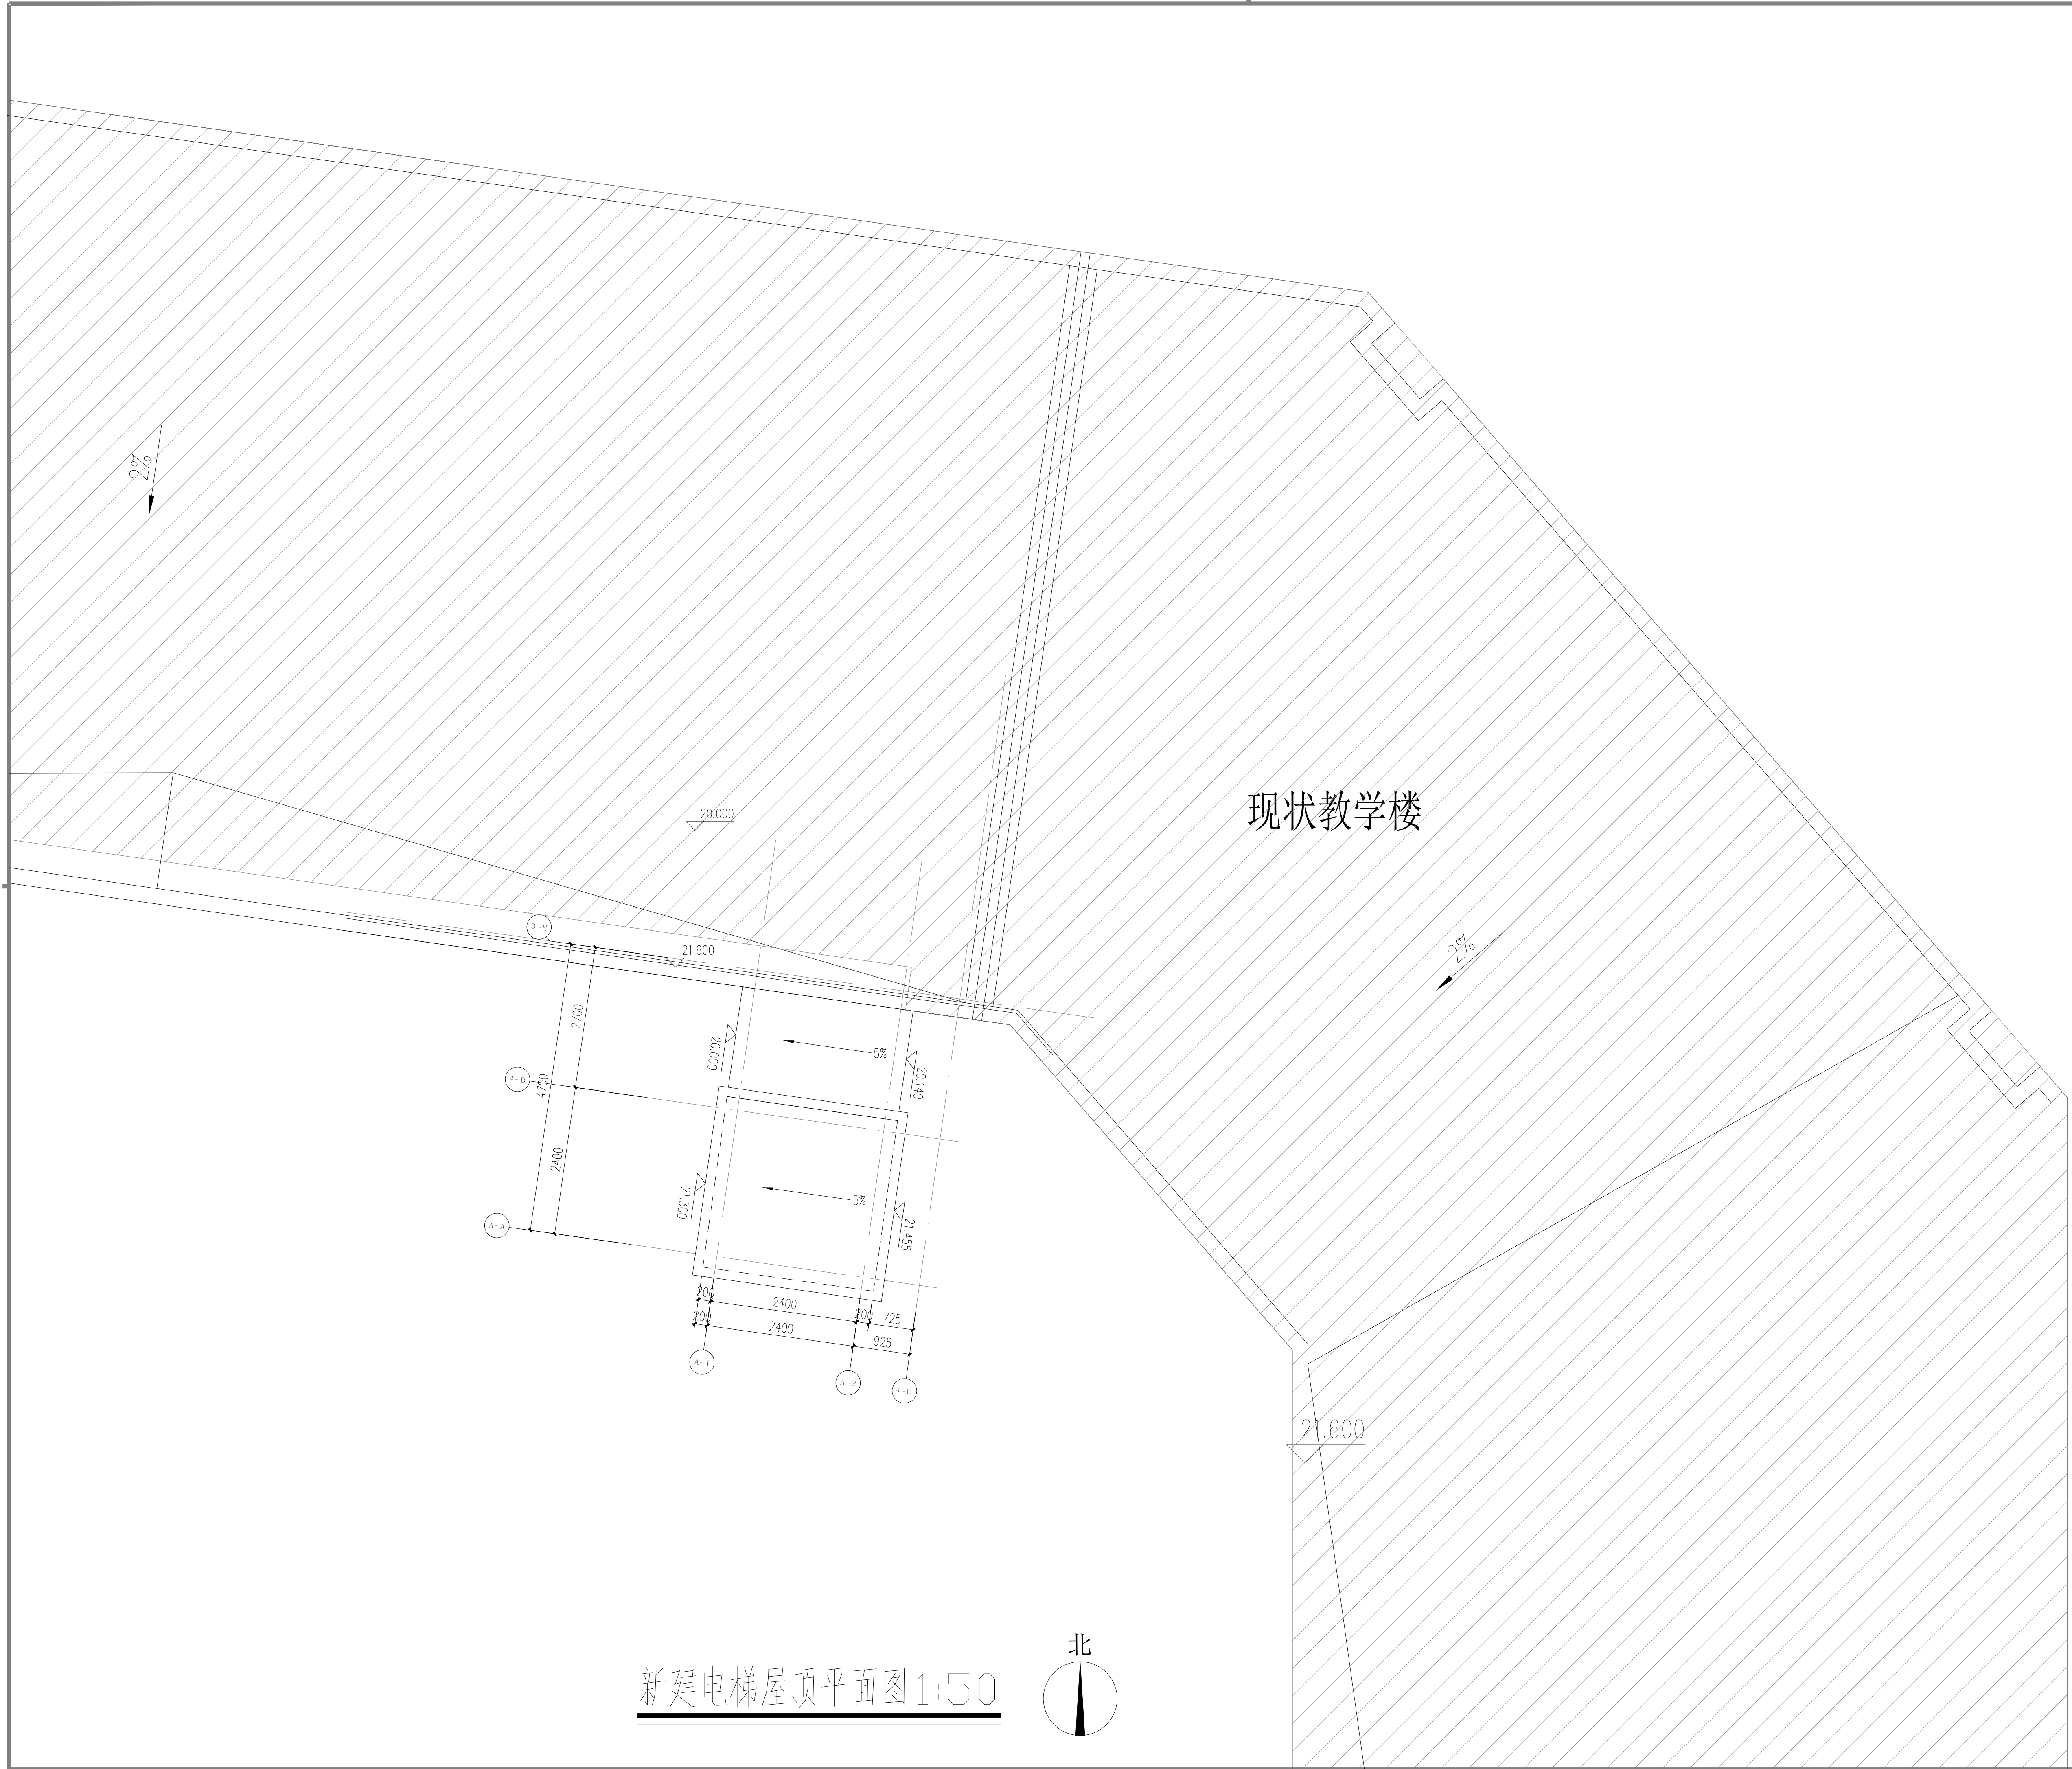


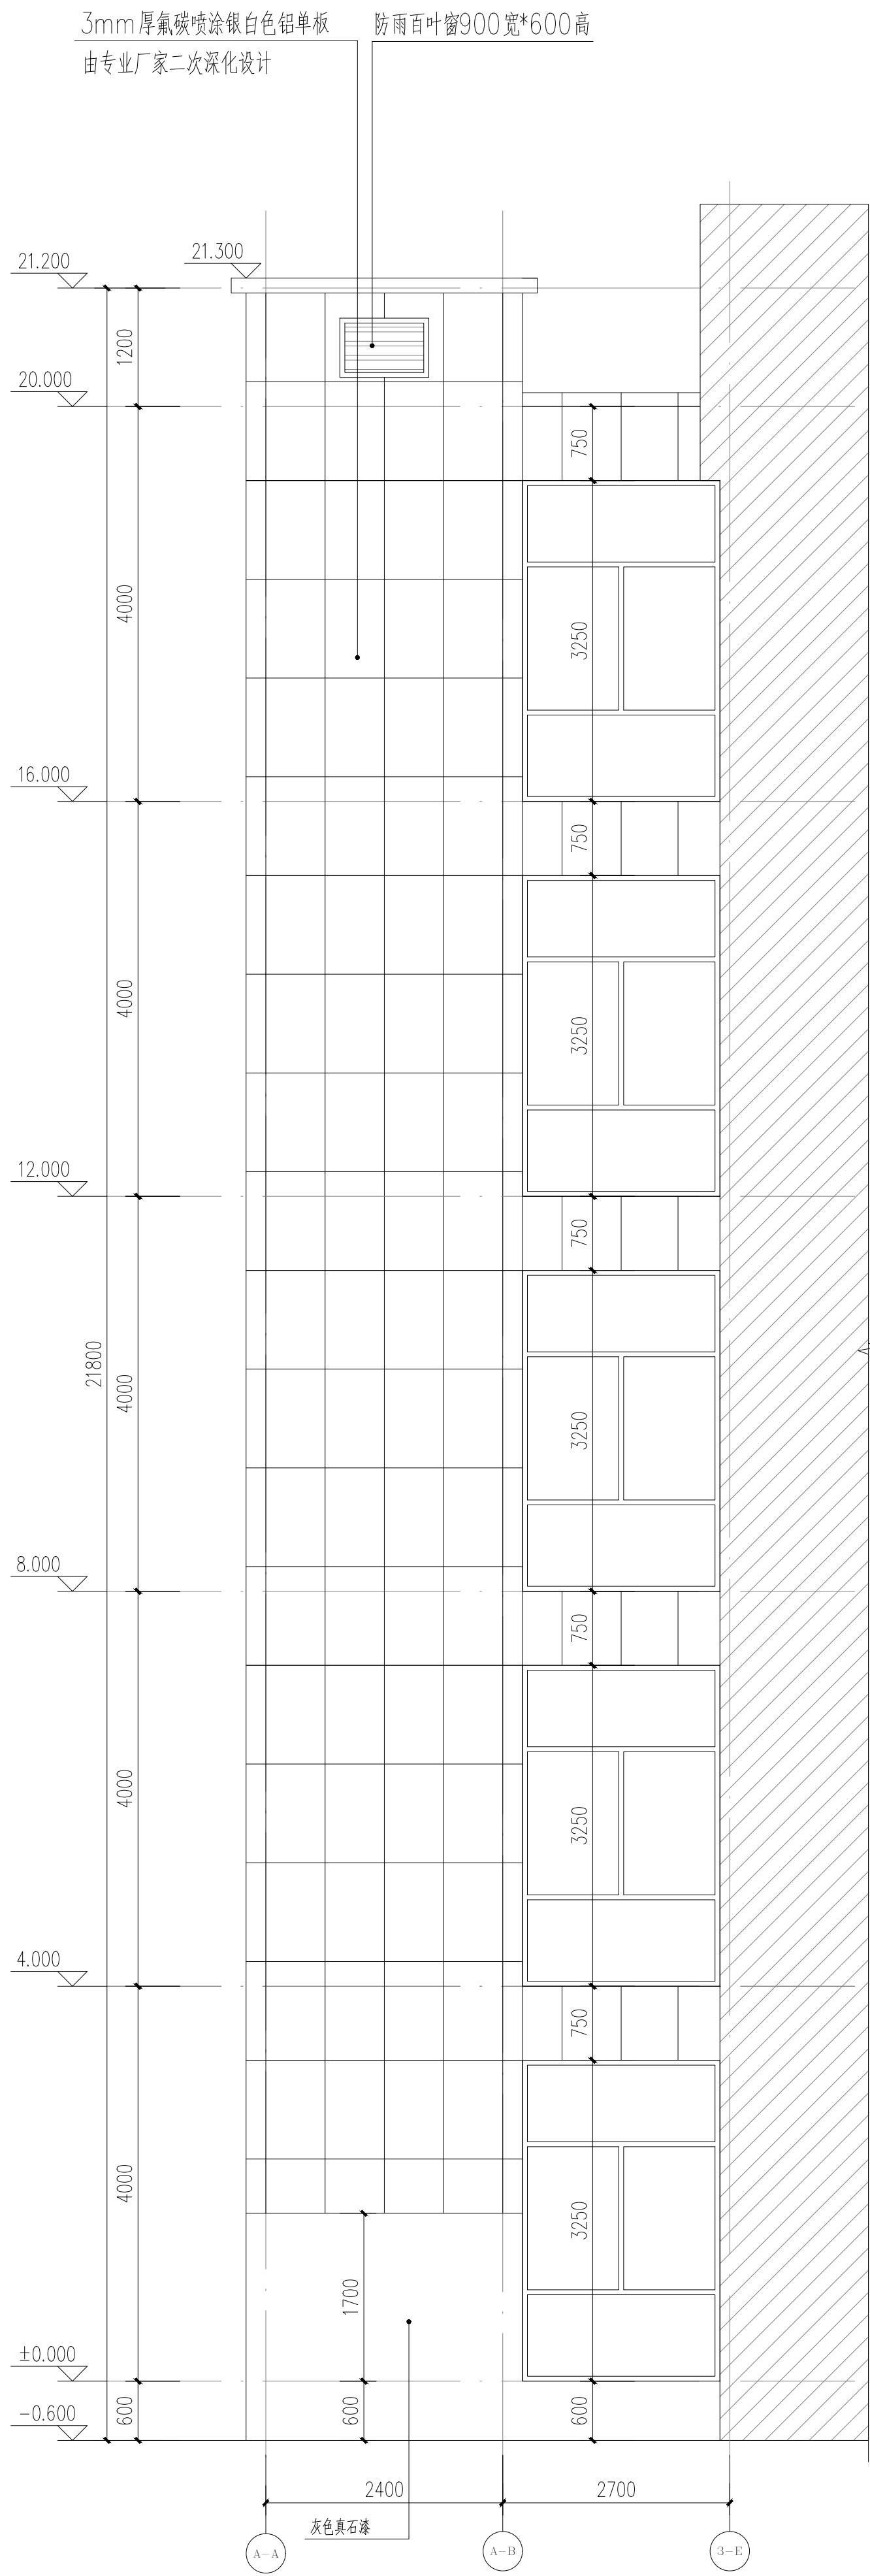


①—③轴立面图 1:50
③—①轴立面同 ①—③轴立面图

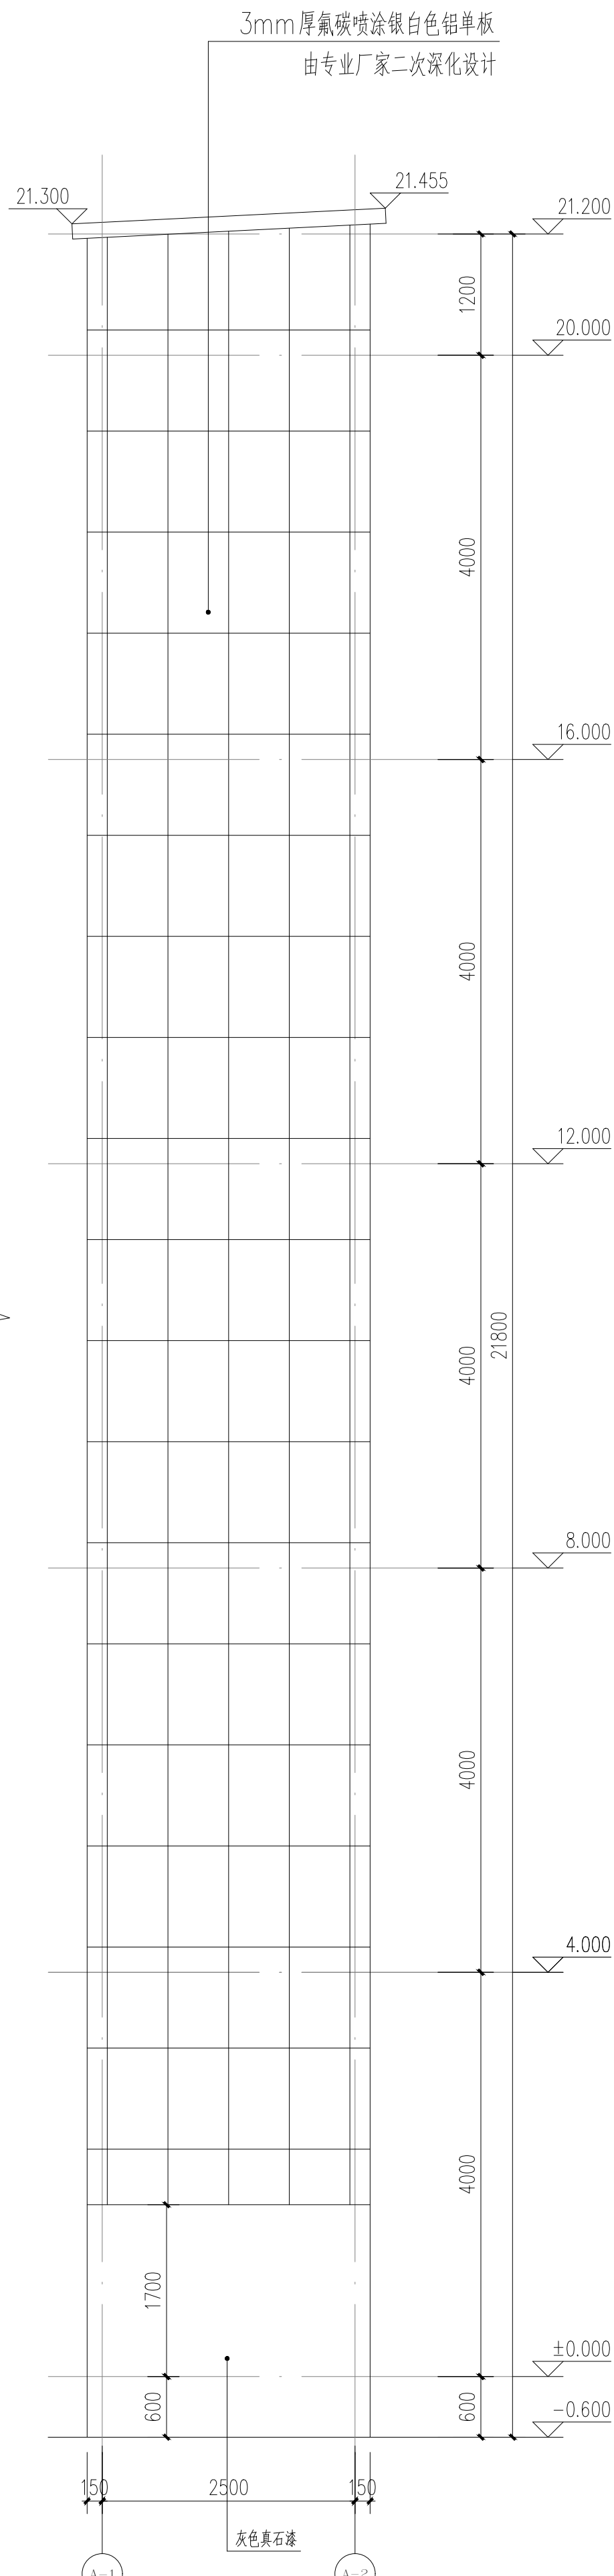


①—②轴立面图 1:50

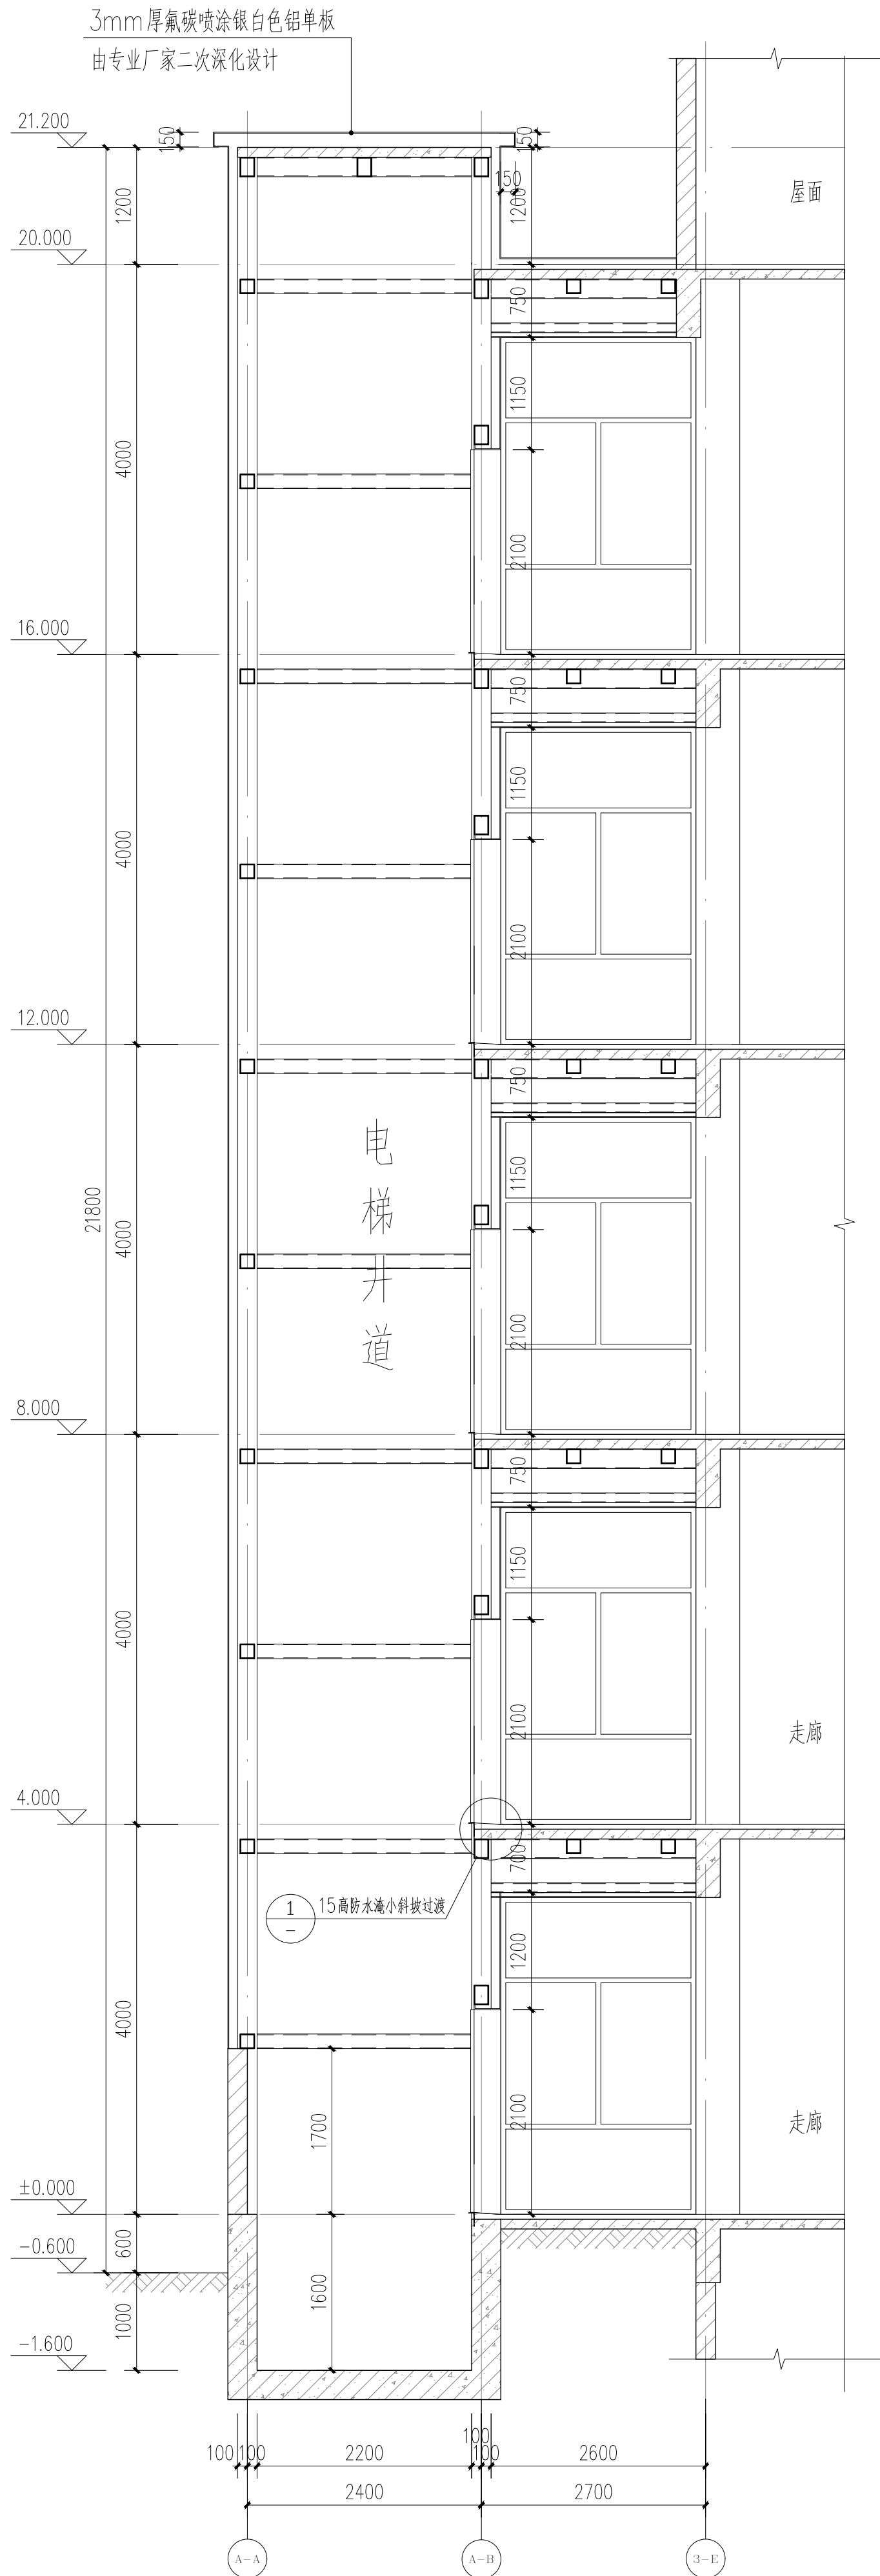

1-1 剖面图 1:50

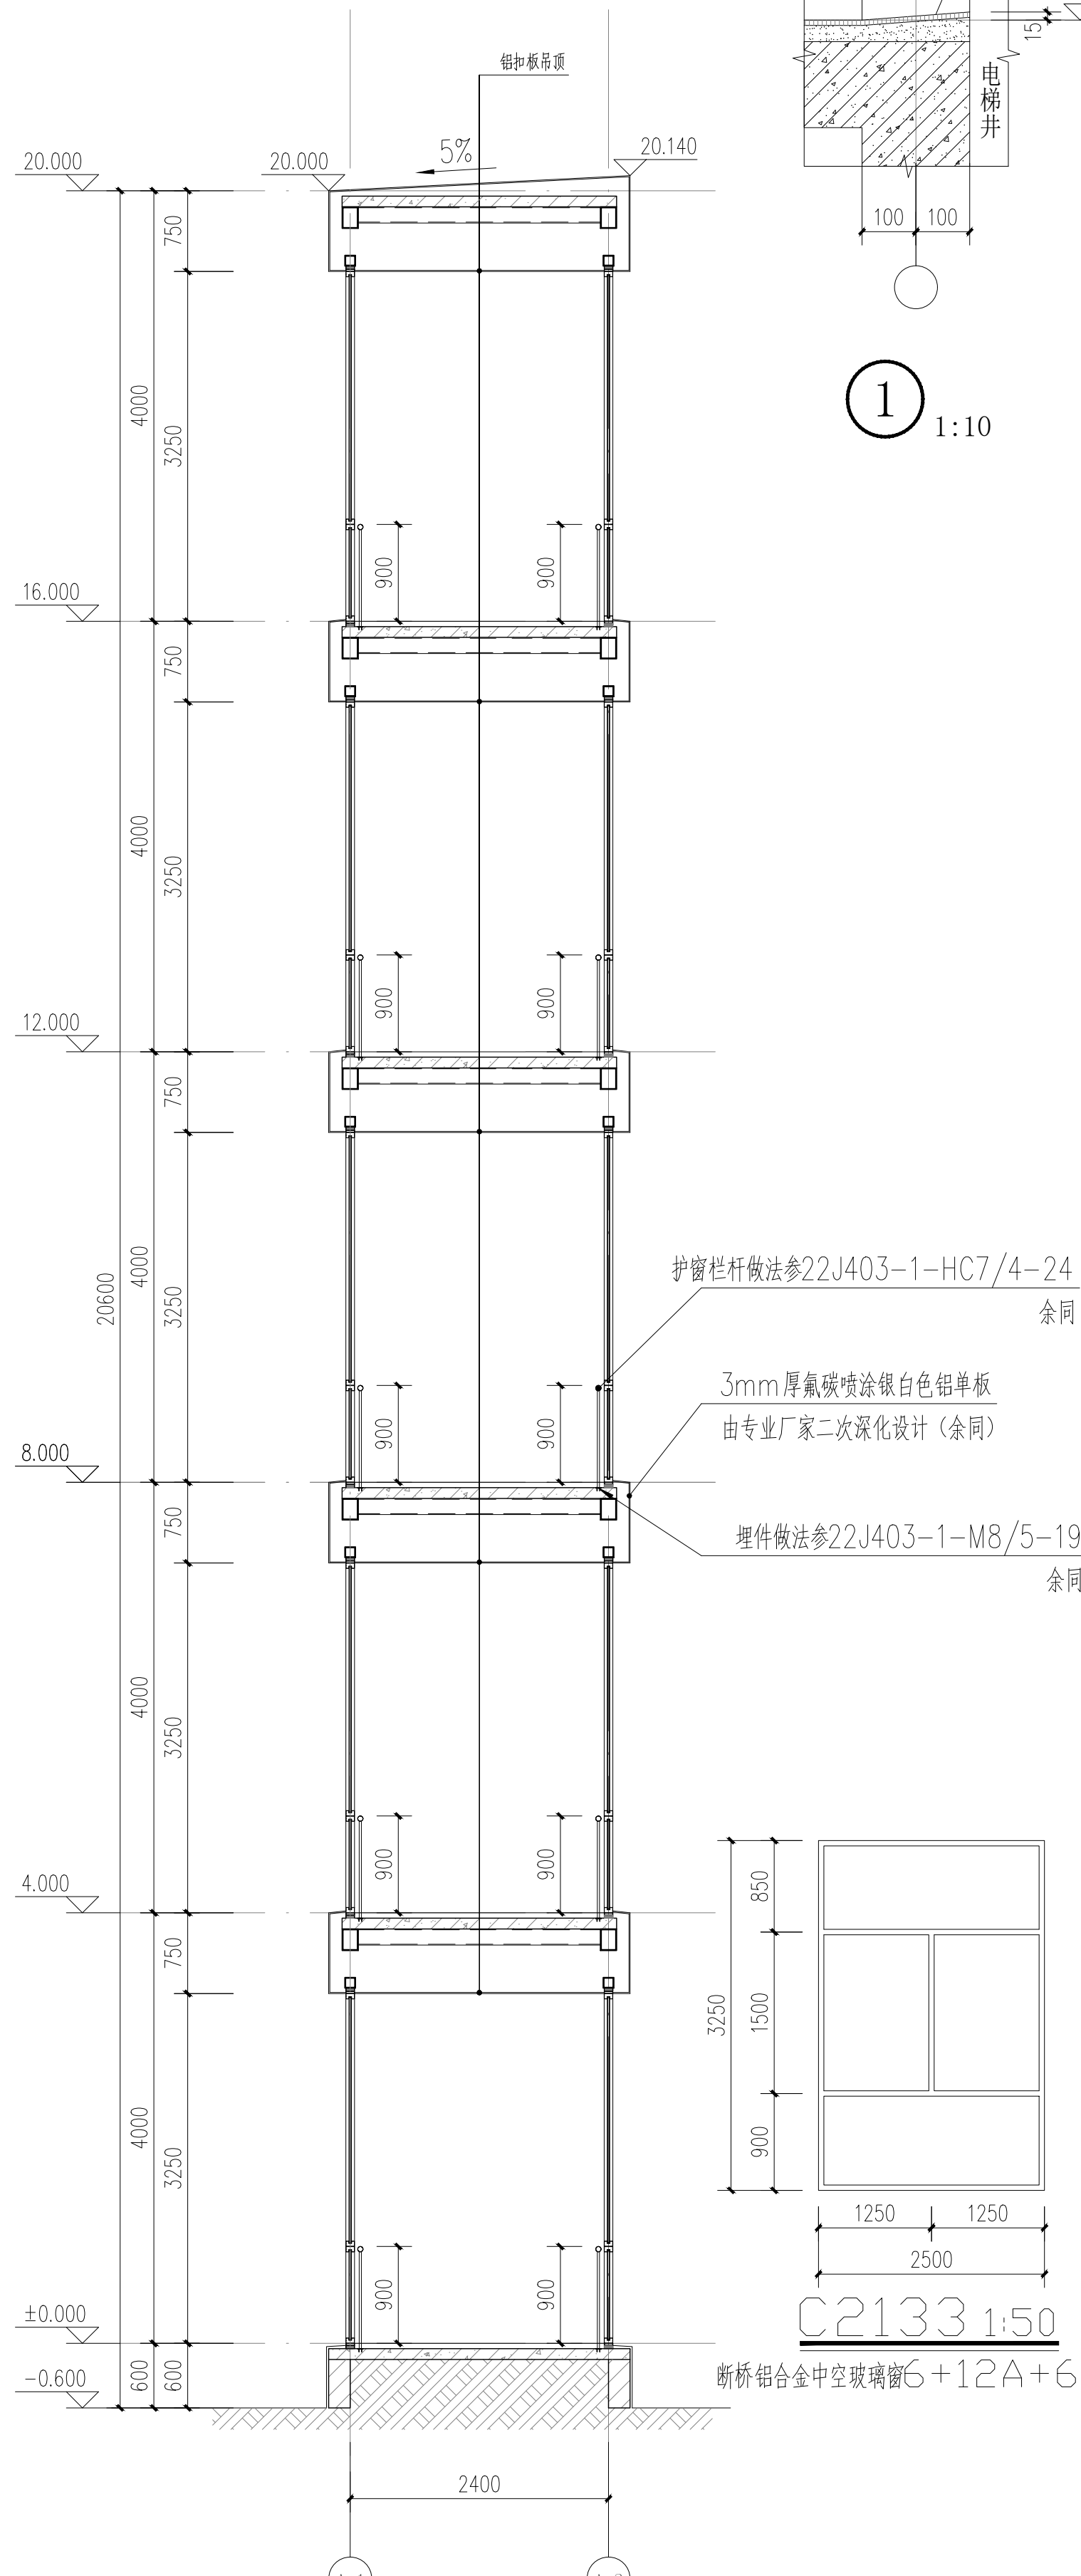

2-2 剖面图 1:50

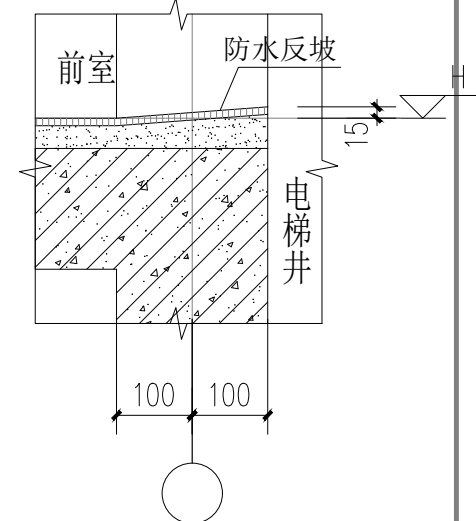

1 1:10

不得量取图纸尺寸施工。如有任何不事宜,请在施工前与设计
师会商。本图设计内容未经设计师许可不得在其它地方使用。
DO NOT SCALE ANY DRAWINGS. THIS DRAWING IS THE PROPERTY OF
THE DESIGNER AND MAY NOT BE USED WITHOUT HIS PERMISSION.
REPORT ANY DISCREPANCIES TO THE DESIGNER PRIOR TO
PROCEEDING WITH WORK.

注释: NOTES:

出图章: PERMISSION STAMP

执业资格章: PRACTICE QUALIFICATION AFFIX

南京宏亚建设集团有限公司
NANJING HONGYA CONSTRUCTION
GROUP CO., LTD
设计证书甲级编号: A132047184

公司地址: Company Add.
南京宏亚建设集团有限公司
南京市江宁区天行路19号浩瀚研发大楼
办公室电话: Office Tel
025-52287523

职 责 RESPONSIBILITY	实 名 NAME TYPED	签 名 SIGNATURE
设 计 DESIGNED		
制 图 DRAWN		
专业负责人 DISCIPLINE CHARGE		
项目负责人 PROJECT MANAGER		
校 对 CHECKED		
审 核 APPROVED		
批 准 AUDITED		

图 纸 会 签 DISCIPLINE JOINTLY SIGNED BY		
专 业 DISCIPLINE	实 名 NAME TYPED	签 名 SIGNATURE
建 筑 ARCHITECTURE		
结 构 STRUCTURE		
给 排 水 WATER & WASTE WATER		
电 气 ELECTRIC		
暖 通 HVAC		
景 观 LANDSCAPE		
智 能 INTELLIGENCE		

建设单位: CLIENT

项目名称: PROJECT TITLE

图 名: DWG TITLE
新建电梯
立面图、剖面图、节点详图

工程编号 PROJECT NO.	修改版本 REV.	图纸编号 DWG NO.
		建施-06



新建电梯人视效果图