
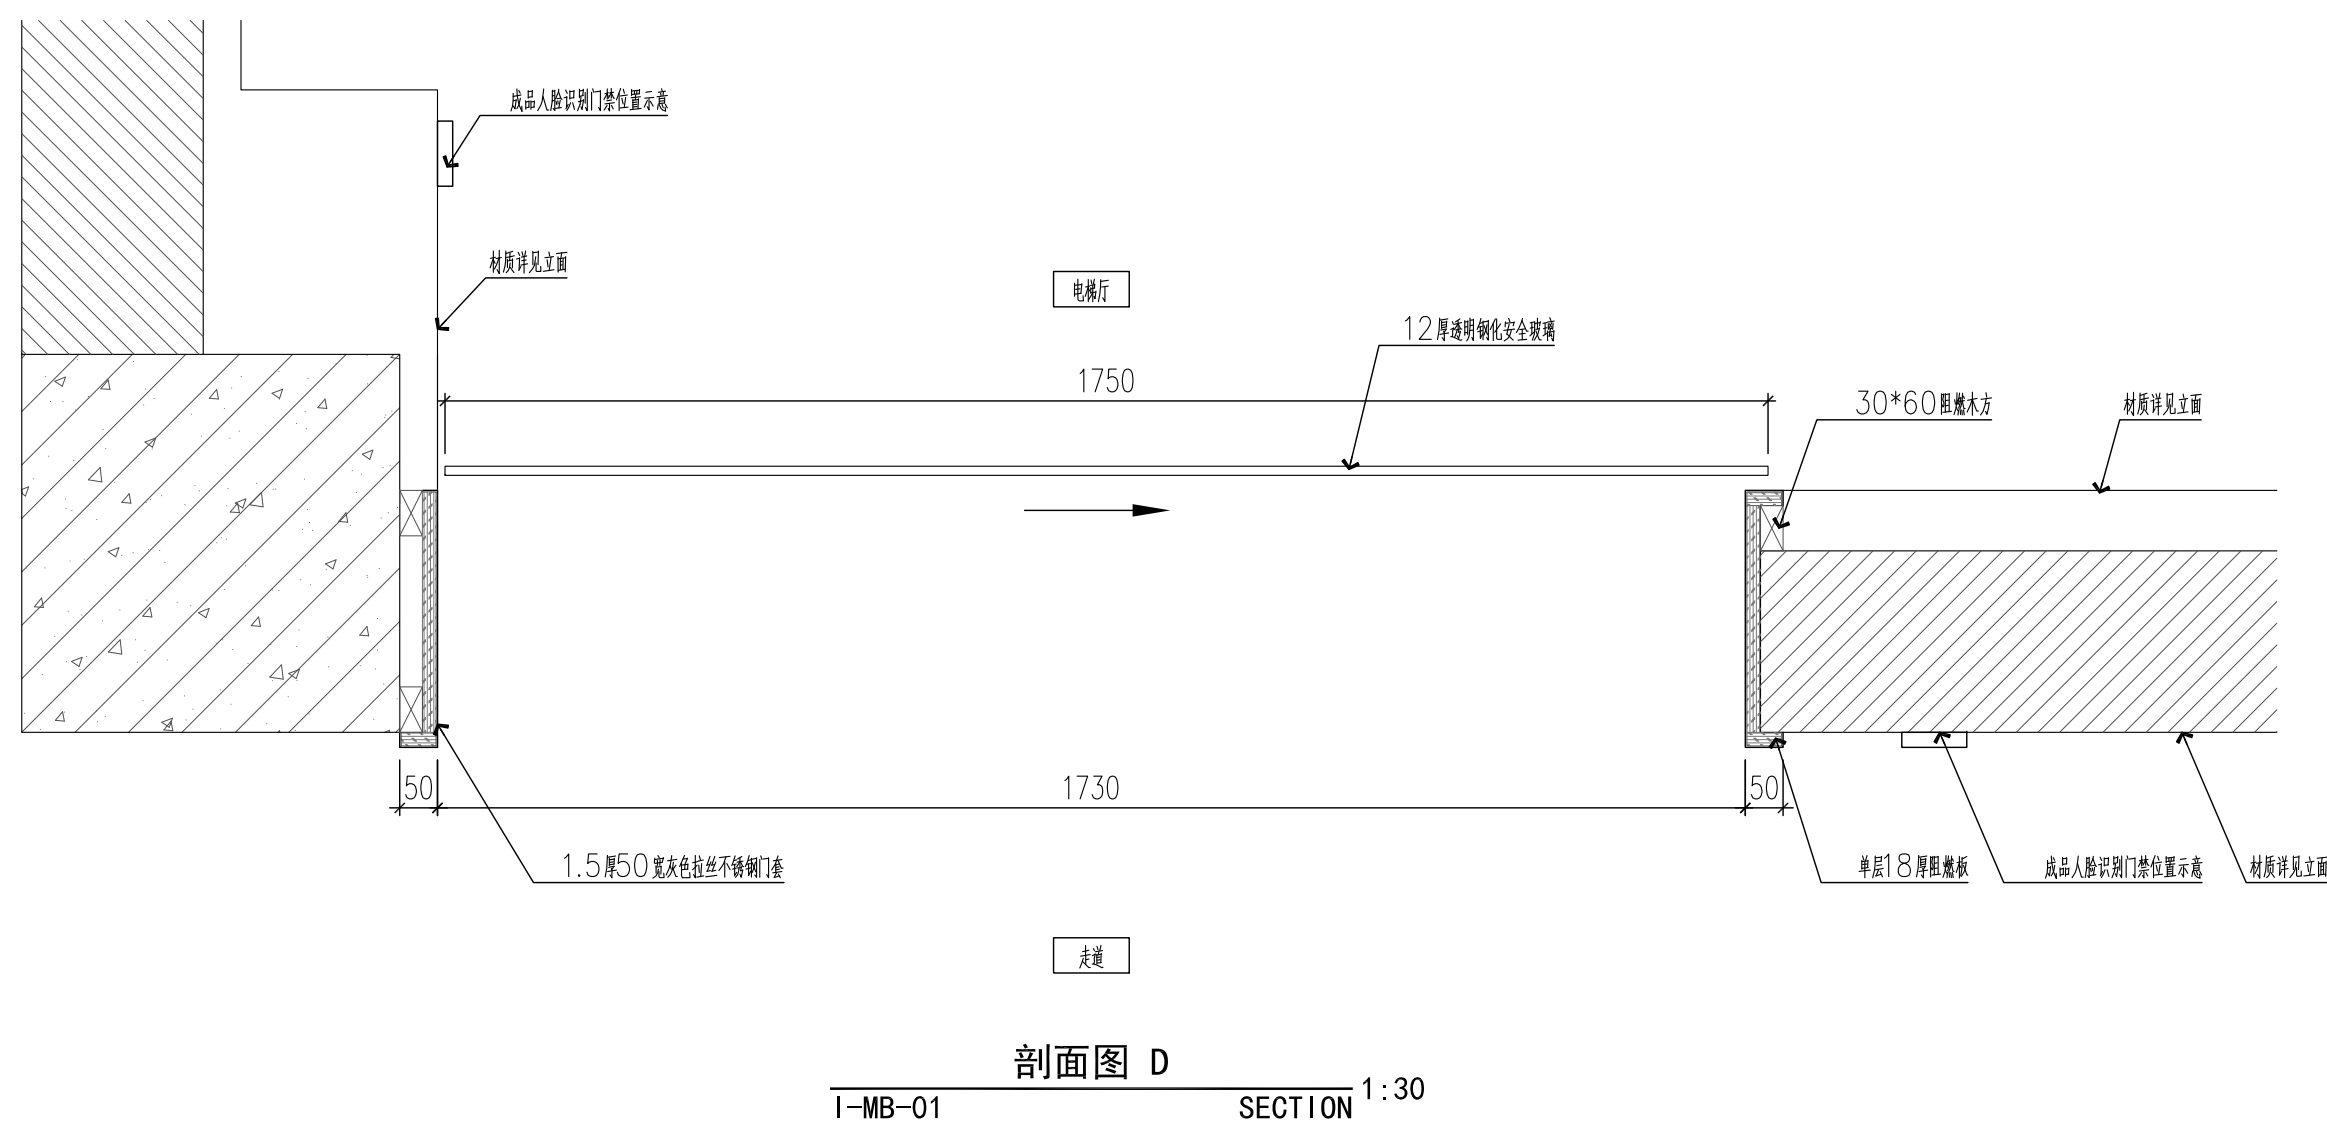
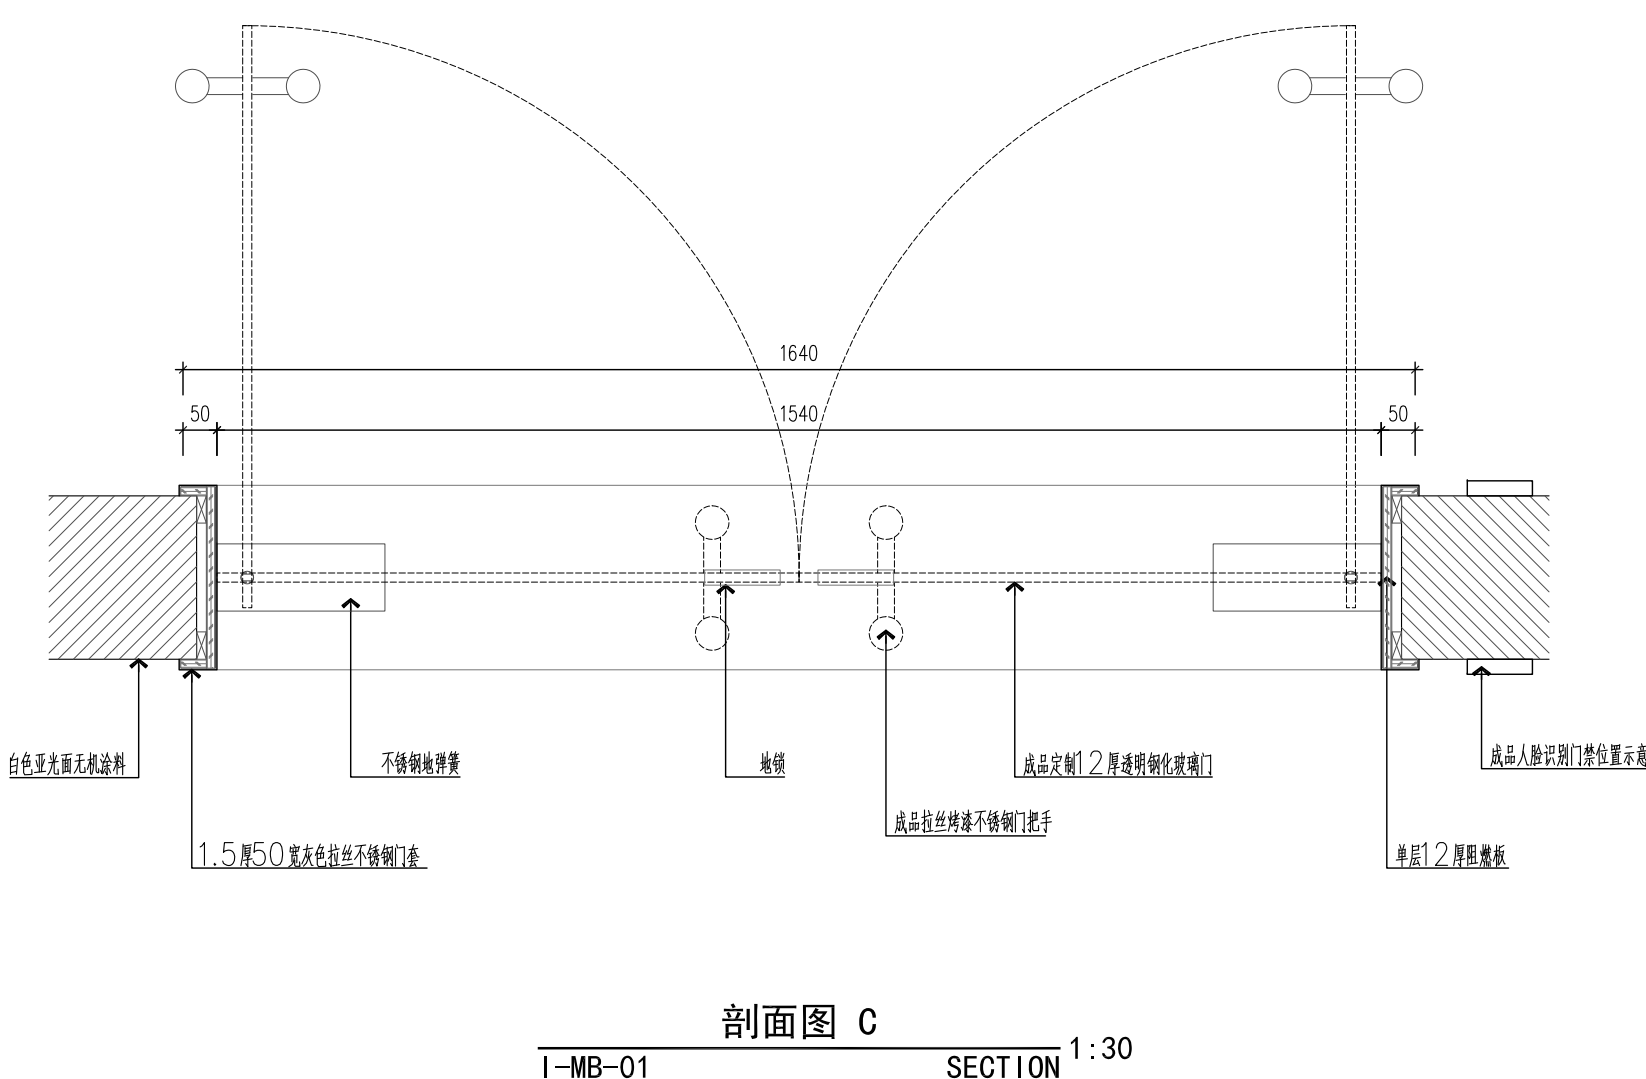
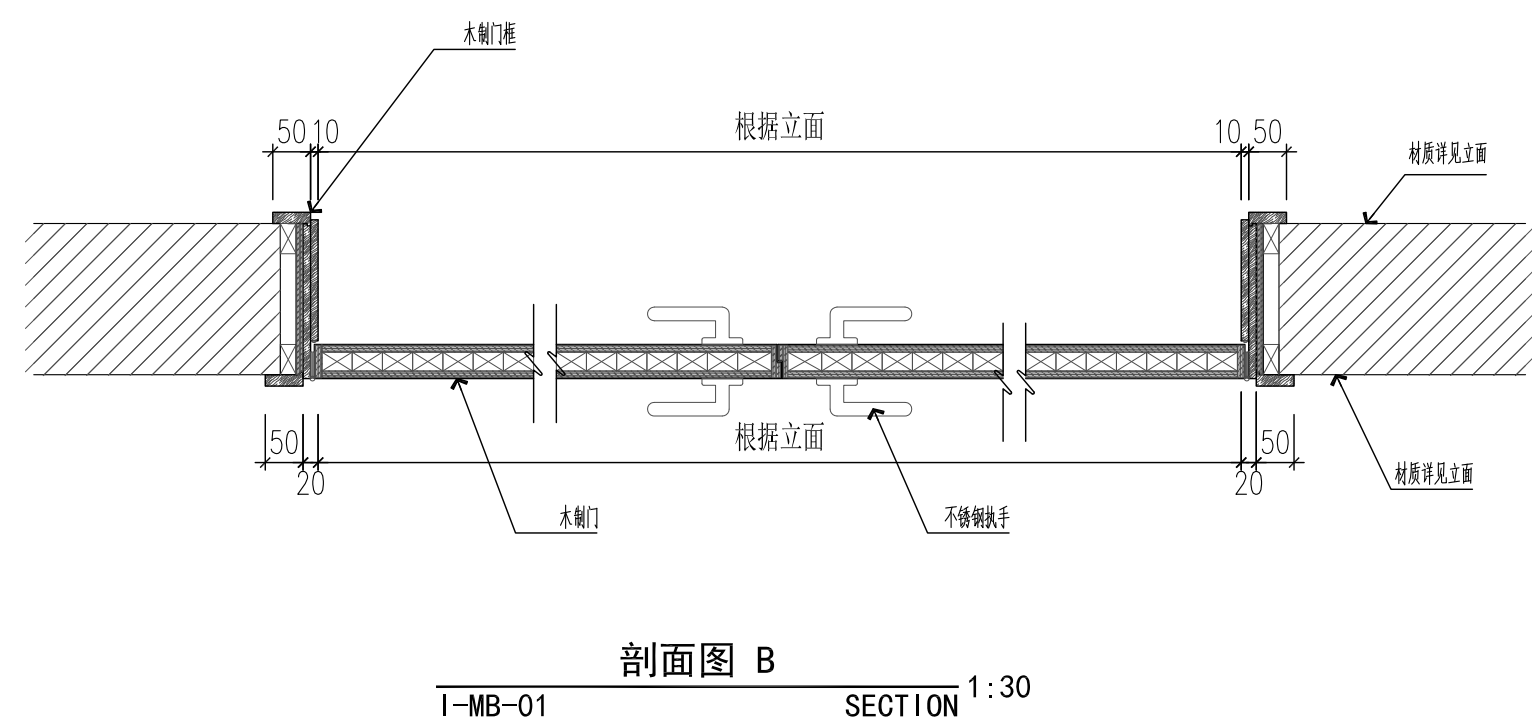
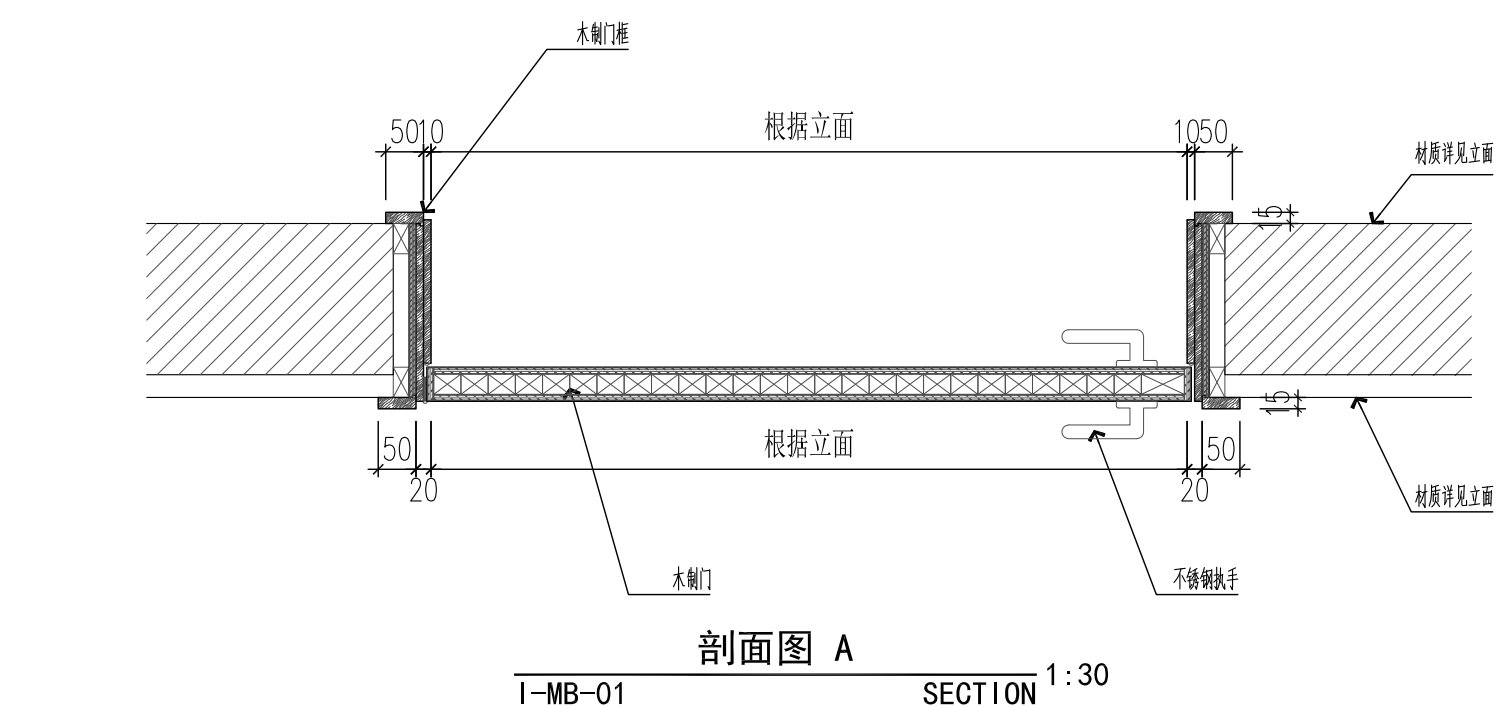


 

门窗表统一说明			GENERAL SPECIFICATION OF WINDOW SCHEDULE		
1 门窗符号			4 五金		
FD 防火门	FIRE PROOF DOOR	H 合页	HINGE	■ 门窗及五金样品等需提交设计人并得到认可 ALL SAMPLES MUST BE APPROVED BY DESIGNER.	
SD 钢门	STEEL DOOR	A.H 自动合页	AUTO HINGE	■ PAT. 表示完全气密 SAT. 表示半气密 PAT. STANDS FOR PERFECT AIR TIGHT, SAT. STANDS FOR SEMI AIR TIGHT.	
WD 木门	WOOD DOOR	F.S 地弹簧	FLOOR SPRING	■ 圆形把手(特殊除外)距门端尺寸76mm,距地面高度1000mm. DISTANCE FROM CYLINDRICAL HANDLE TO DOOR IS 76MM, DISTANCE TO FLOOR IS 1000MM.	
SFD 钢制折叠门	STEEL FOLDING DOOR	D.C 闭门器	DOOR CLOSER	■ 所有钢门扇应附带内钢框和两侧钢板,油漆,门扇内侧保温材料填充(防火门内的保温材料须防火),钢门框,油漆,门框内置密封胶,朝向门扇(防火门内的密封胶须防火) ALL STEEL DOOR LEAF ,WITH INTERIOR STEEL PROFILE FRAME AND STEEL PLATE ON BOTH SIDES,PAINTED.	
GD 玻璃门	GLASS DOOR	D.S 门挡	DOOR STOPPER	■ 平面图中注明仅留洞口的门窗不包含在建筑和装修施工图中 A PLANE FIGURE INDICATE LEAVING ONLY THE DOORS AND WINDOWS ARE NOT INCLUDED IN THE CONSTRUCTION AND DECORATION CONSTRUCTION DRAWING.	
SSD 不锈钢门	STAINLESS STEEL DOOR	F.B 门插销	FLUSH BOLT	■ 所有铝合金窗,玻璃幕墙的框料表面及外墙复合铝板表面 ALL ALUMINUM ALLOY WINDOWS, GLASS CURTAIN WALL FRAME MATERIAL SURFACE AND WALL COMPOSITE ALUMINUM PLATE SURFACE.	
ALW 铝合金窗	ALUM. WINDOW	5 锁	LOCK	■ 建筑图中所注门窗尺寸均为窗或幕墙外框尺寸. (砖洞或轻质墙钢框洞口应相应扩大) CONSTRUCTION PLANS IN THE NOTE AND DIMENSIONS ARE WINDOW OR CURTAIN WALL FRAME SIZE. (BRICK HOLE OR LIGHT WALL STEEL FRAME SHOULD BE EXPANDED HOLE)	
FW 防火窗	FIRE PROOF WINDOW	SL 弹簧锁	SPRING LOCK	■ 除注明外,全玻璃防火门均为甲级防火门,如位于大片防火玻璃墙上则应达到4小时耐火极限(包括特种门框,配件等) UNLESS OTHERWISE SPECIFIED, ALL GLASS FIRE DOORS ARE FIRST CLASS FIRE DOOR, AS IN THE LARGE GLASS FIRE WALL SHOULD REACH 4 HOURS FIRE RESISTANCE.	
DW 门连窗	DOOR AND WINDOW	CL 地弹簧门锁	CYLINDER W/THUMB TURN	■ 外窗,玻璃幕墙的物理性能应符合建筑设计说明中所述的相关要求 OUTSIDE THE WINDOW, THE PHYSICAL PERFORMANCE OF GLASS CURTAIN WALL SHOULD BE RELATED TO THE TOTAL BUILDING THAT ACCORDS WITH THE REQUIREMENTS OF THAT WHICHEVER NUMBER	
SM 活动隔墙	MOVABLE PARTITION	LAL 碰锁	LATCH LOCK	■ 洞口尺寸需现场实测,本表列门窗设计堂数尚须以业主最后认定数为准 THE SIZE OF THE HOLE MUST BE MEASURED, THE LIST IS SUBJECT TO THE NUMBER OF WINDOW DESIGN HALL OWNERS FINALLY DECIDED	
FRD 防火卷帘门	FIRE ROLLING DOOR	SLL 推拉手锁	SLIDING DOOR LOCK	■ 所有实心木门两侧为镜面板,油漆,实心木框,油漆. ALL SOLID WOODEN DOOR ,WITH WOOD VENEER ON BOTH SIDES,PAINTED. SOLID WOODEN FRAMES,PAINTED.	
HRD 快速卷帘门	HIGH SPEED ROLLING DOOR			■ 所有钢门表面,固定双层顶板静电喷涂.双开门均含顺序器 ALL STEEL SURFACE, FIXING THE DOUBLE-LAYER ROOF ELECTROSTATIC SPRAYING AT DOUBLE DOOR WITH SEQUENCER	
2 防火门等级			6 开启方式		
甲 耐火极限	FIRE RESISTANCE	SH	平开 SIDE-HUNG	■ 所有门锁均为执手锁,逃生门外把手固定,内侧装紧急逃生锁 ALL LOCKS ARE LOCKS, ESCAPE DOOR HANDLE IS ARRANGED AT THE INNER SIDE OF THE FIXED, EMERGENCY ESCAPE LOCK	
乙 耐火极限	FIRE RESISTANCE	HS	水平推拉 HORIZONTAL SLIDING	■ 洞口尺寸必须现场实测核对,门窗数量必须现场统计,得到设计师的认可 THE SIZE OF THE HOLE MUST BE MEASURED TO CHECK THE NUMBER DOORS AND WINDOWS MUST BE ON-SITE STATISTICS, GET DESIGNERS' APPROVAL	
丙 耐火极限	FIRE RESISTANCE	F	固定 FIXED	■ 所有门的闭门器应在室内,木门闭门器为内藏式 ALL DOOR CLOSERS INDOORS, WOODEN DOOR IS IN TIBETAN LOCATION OF WINDOWS & DOORS REFER TO LAYOUT.	
3 玻璃种类			7 说明		
C 透明玻璃	CLEAR FLOAT GLASS	DESCRIPTION		■ 无特殊注明外参见各项总说明 SPECIAL DESCRIPTION UNLESS THERE IS SPECIAL INDICATION.	
T 钢化玻璃	TEMPERD GLASS			■ 尺寸表示洞口尺寸,单位为毫米 ALL DIMENSIONS UNIT ARE OPENINGS' SIZE IN MM.	
FG 防火玻璃	FIRE GLASS			■ 钢化玻璃,厚度应经计算确定. SINGLE AREA OF MORE THAN 1.5 SQUARE METERS OF GLASS SHOULD ADOPT SAFETY GLASS AMONG THEM: THE ROOF AND AWNING GLASS LAMINATED GLASS, CURTAIN WALL AND WINDOW GLASS IS S HOLLOW DOUBLE-LAYER	

平面区位		Key plan	
备注		Notes	
合作设计		Codesign	
管理咨询		Management & Consultant	
注册章		Stamp	
单位出图章		Chop	
0		内装施工图Interior Design	
2025-03-05			
版本 Rev.		修订说明 Description	
		日期 Date	
 中衡设计集团股份有限公司 (原苏州工业园区设计研究院股份有限公司) 工程设计证书甲级 A132005206号 Q.C. of GRAD-A No.A132005206 ARTS GROUP CO., LTD. 111 BADA STREET,SIP,SUZHOU TEL:86-512-62586258 WEB:WWW.ARTSGROUP.CHN FAX:86-512-62586259			
中国船舶集团标志及认定公司 CHINA SHIPBUILDING GROUP LIMITED CHN-CSCG  Q/S S  GB/T 19001 ISO 9001 中国船舶集团标志及认定公司 CHINA SHIPBUILDING GROUP LIMITED CHN-CSCG  Q/S S  GB/T 19001 ISO 9001			
建设单位		Client	
南通市公安局			
工程名称		Project title	
南通市公安局部分用房整改			
子项目名称		Item title	
图纸内容		Dwg title	
门窗表（二）			
审定 Approved		核对 Checked	
复核 Re-examined		专业负责人 Job Mgr.	
审核 Examined		设计 Design	
项目负责人 Project Mgr.		制图 Drawn	
工程编号 Job No.		表 图纸编号 Dwg No.	
图幅 Size		施	
A1		I-MB-02-0	