




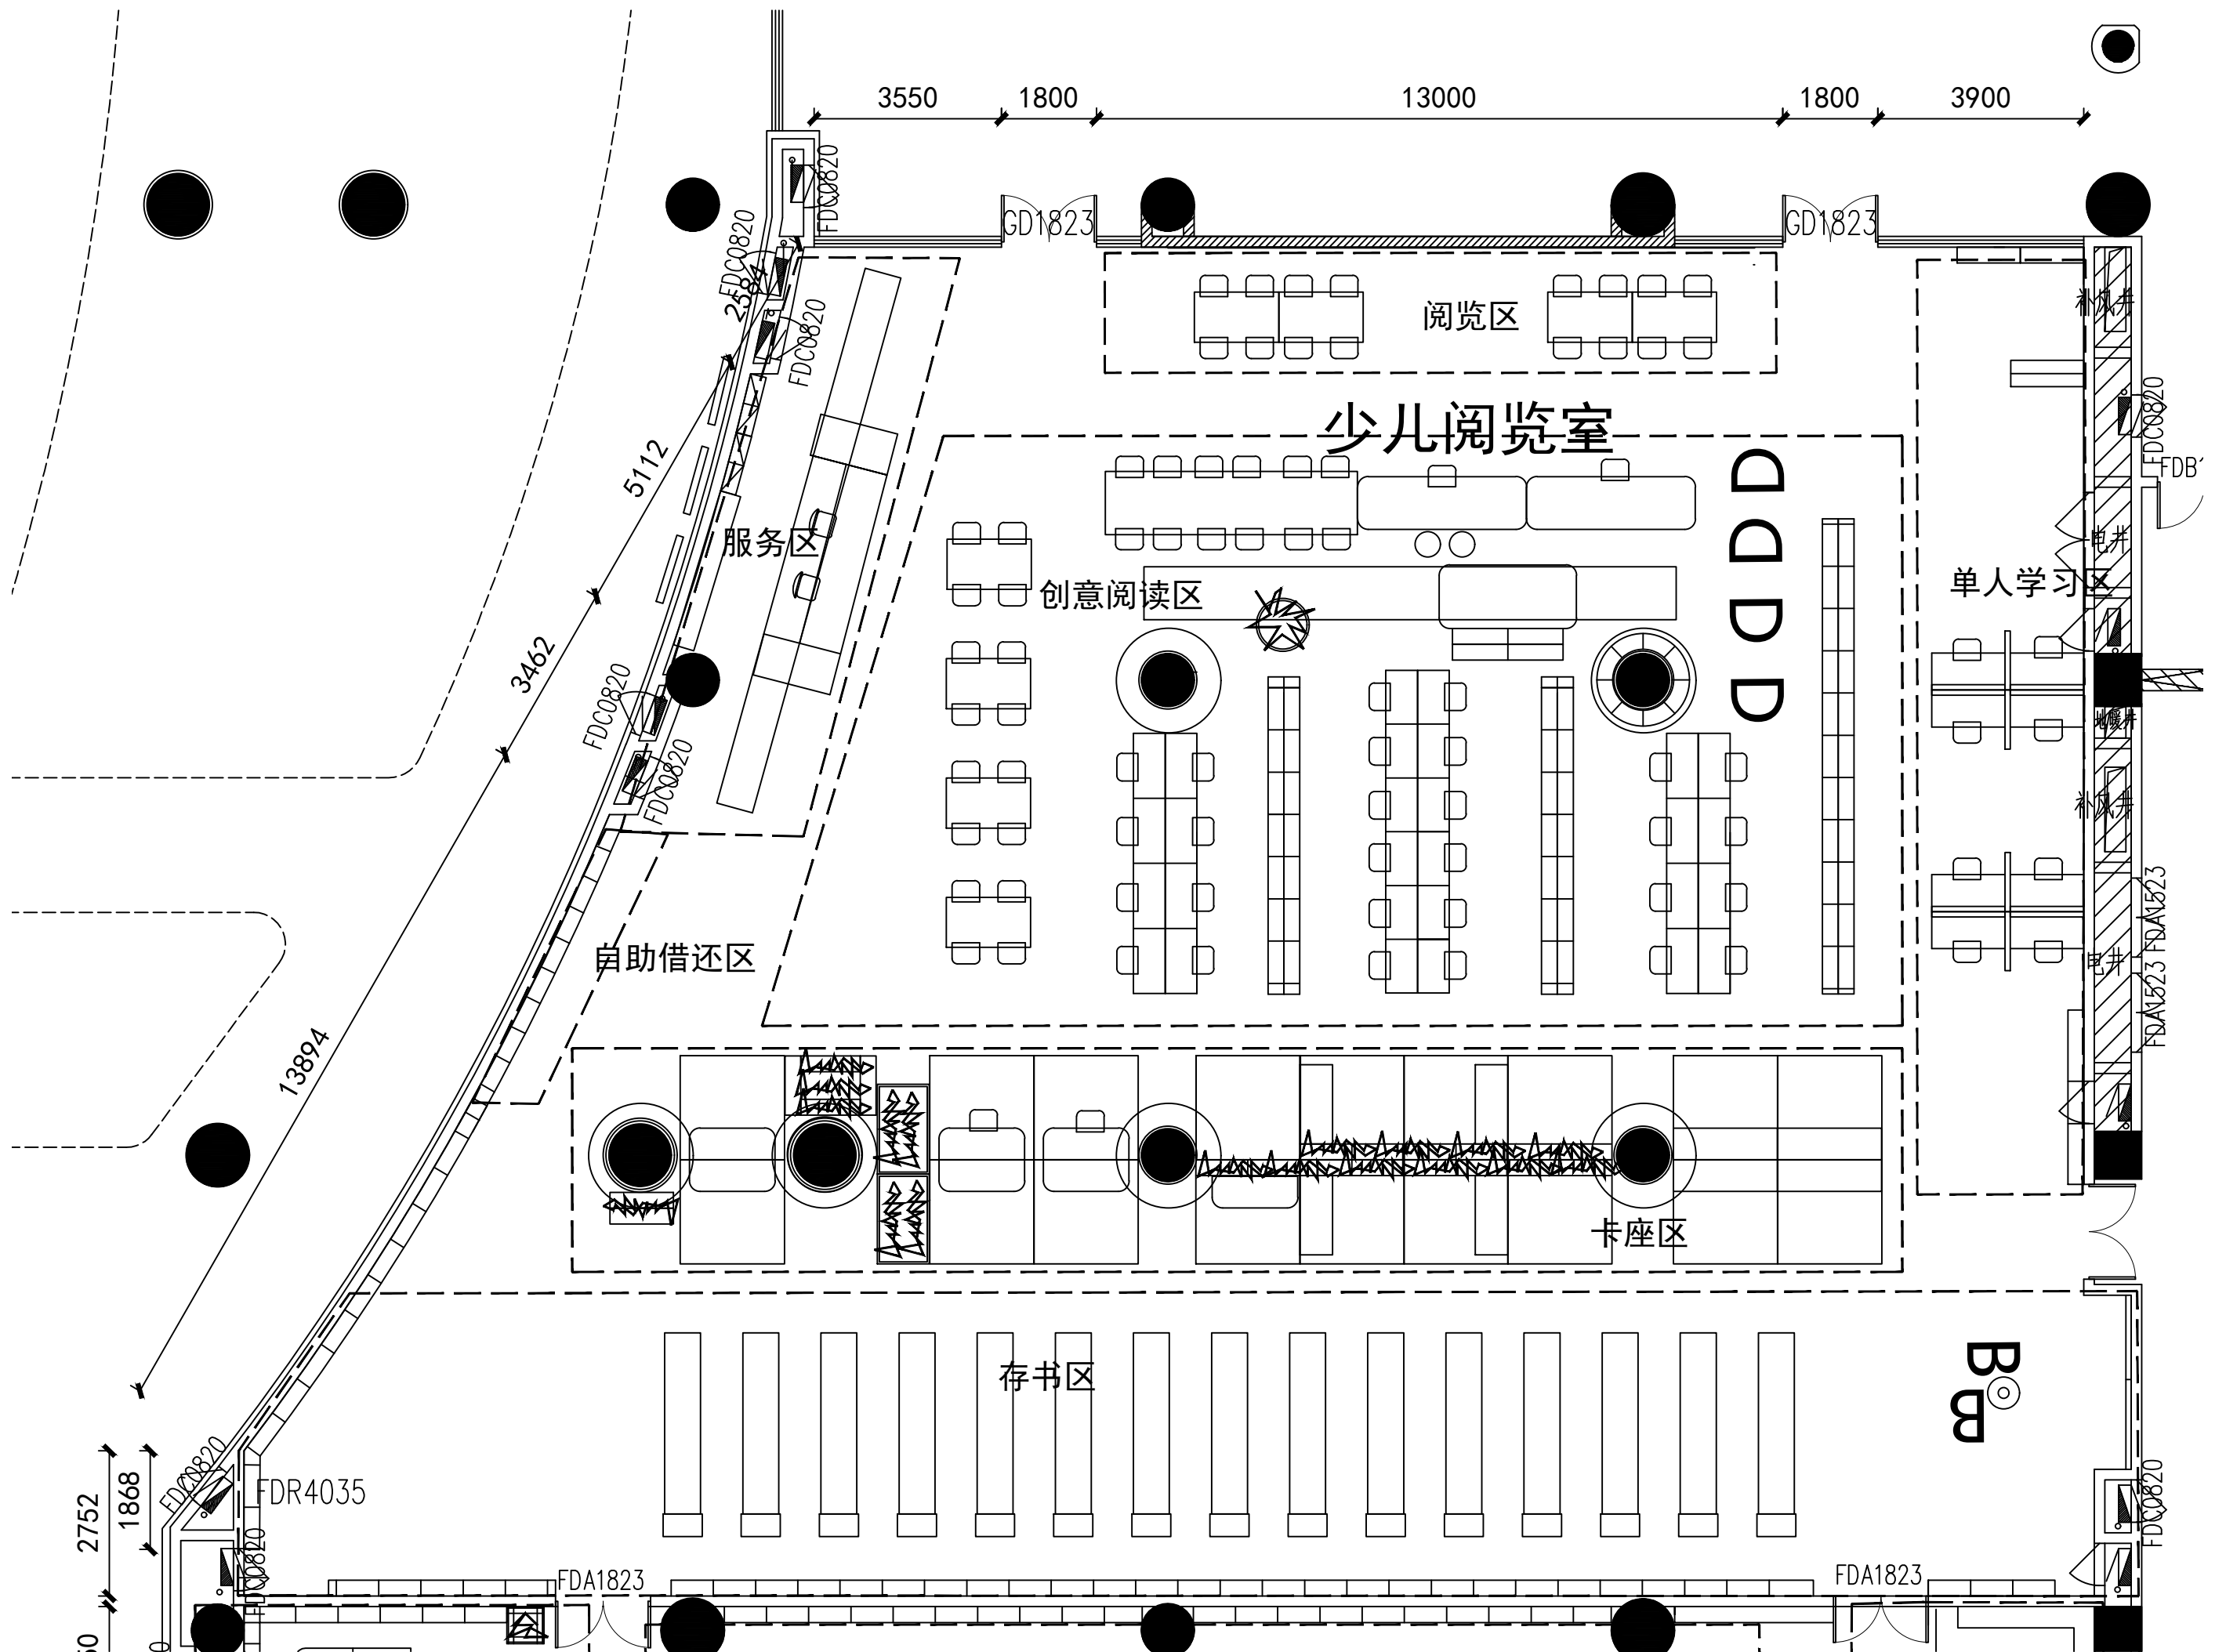

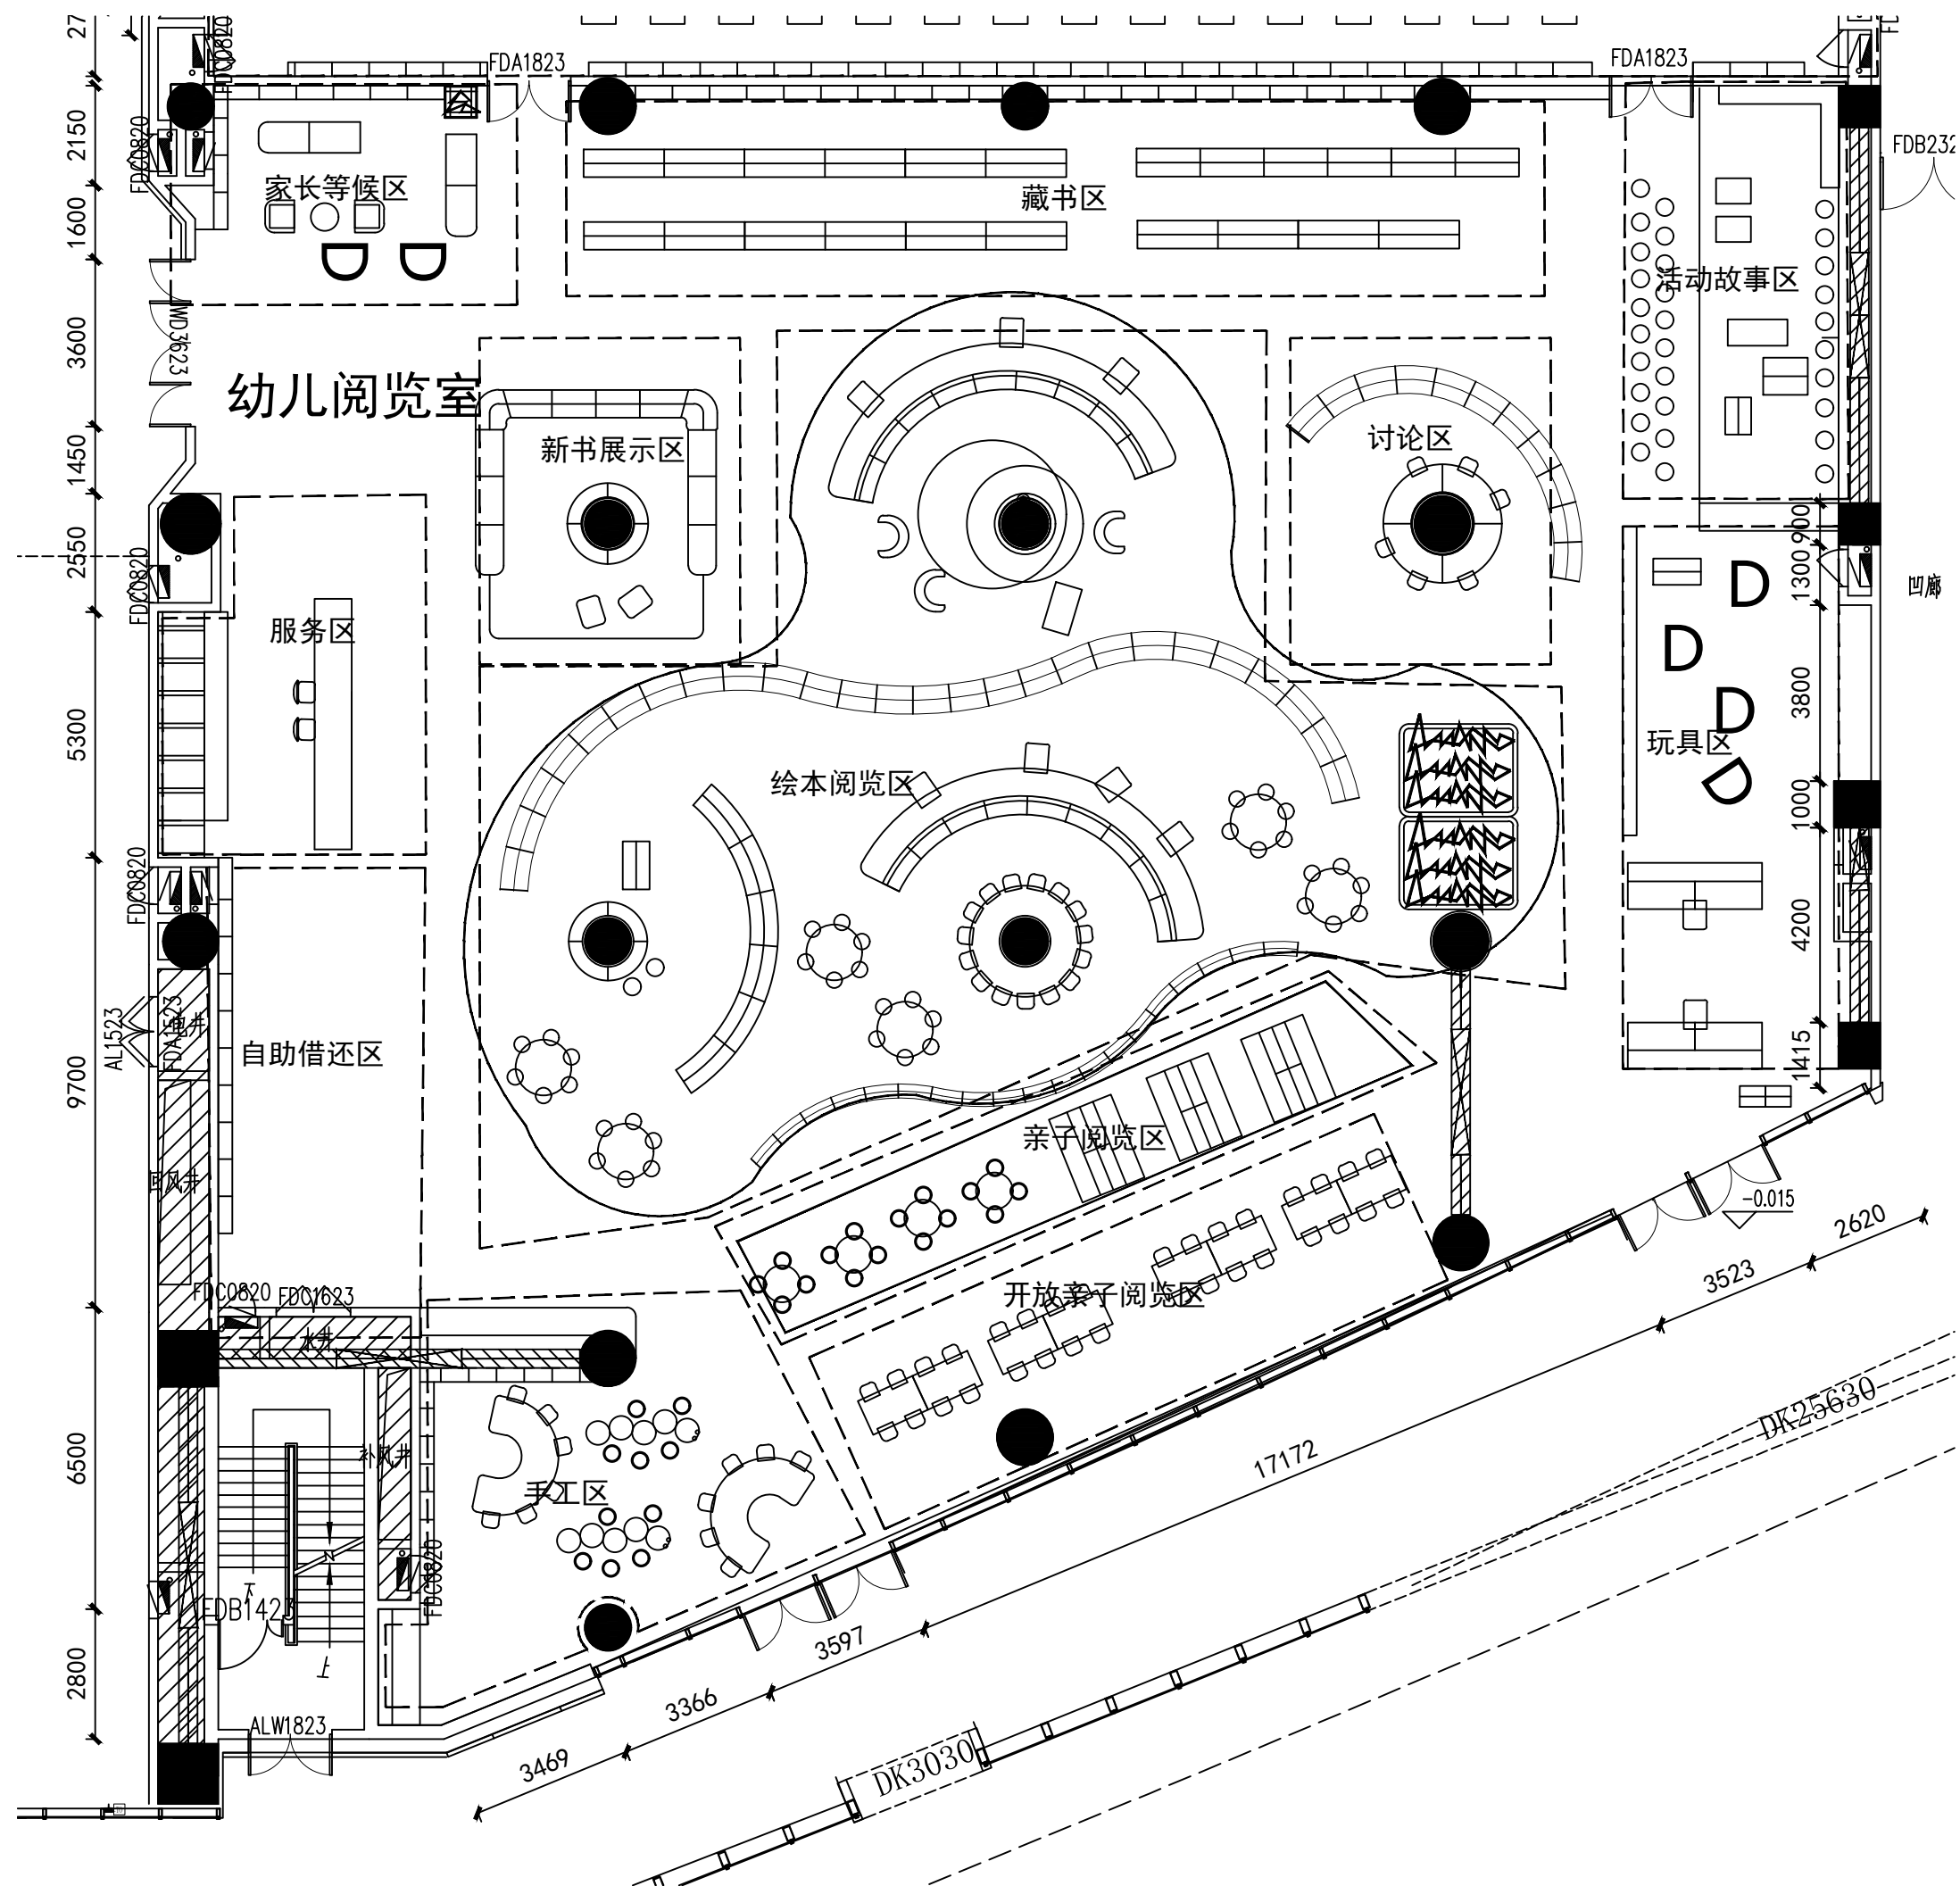

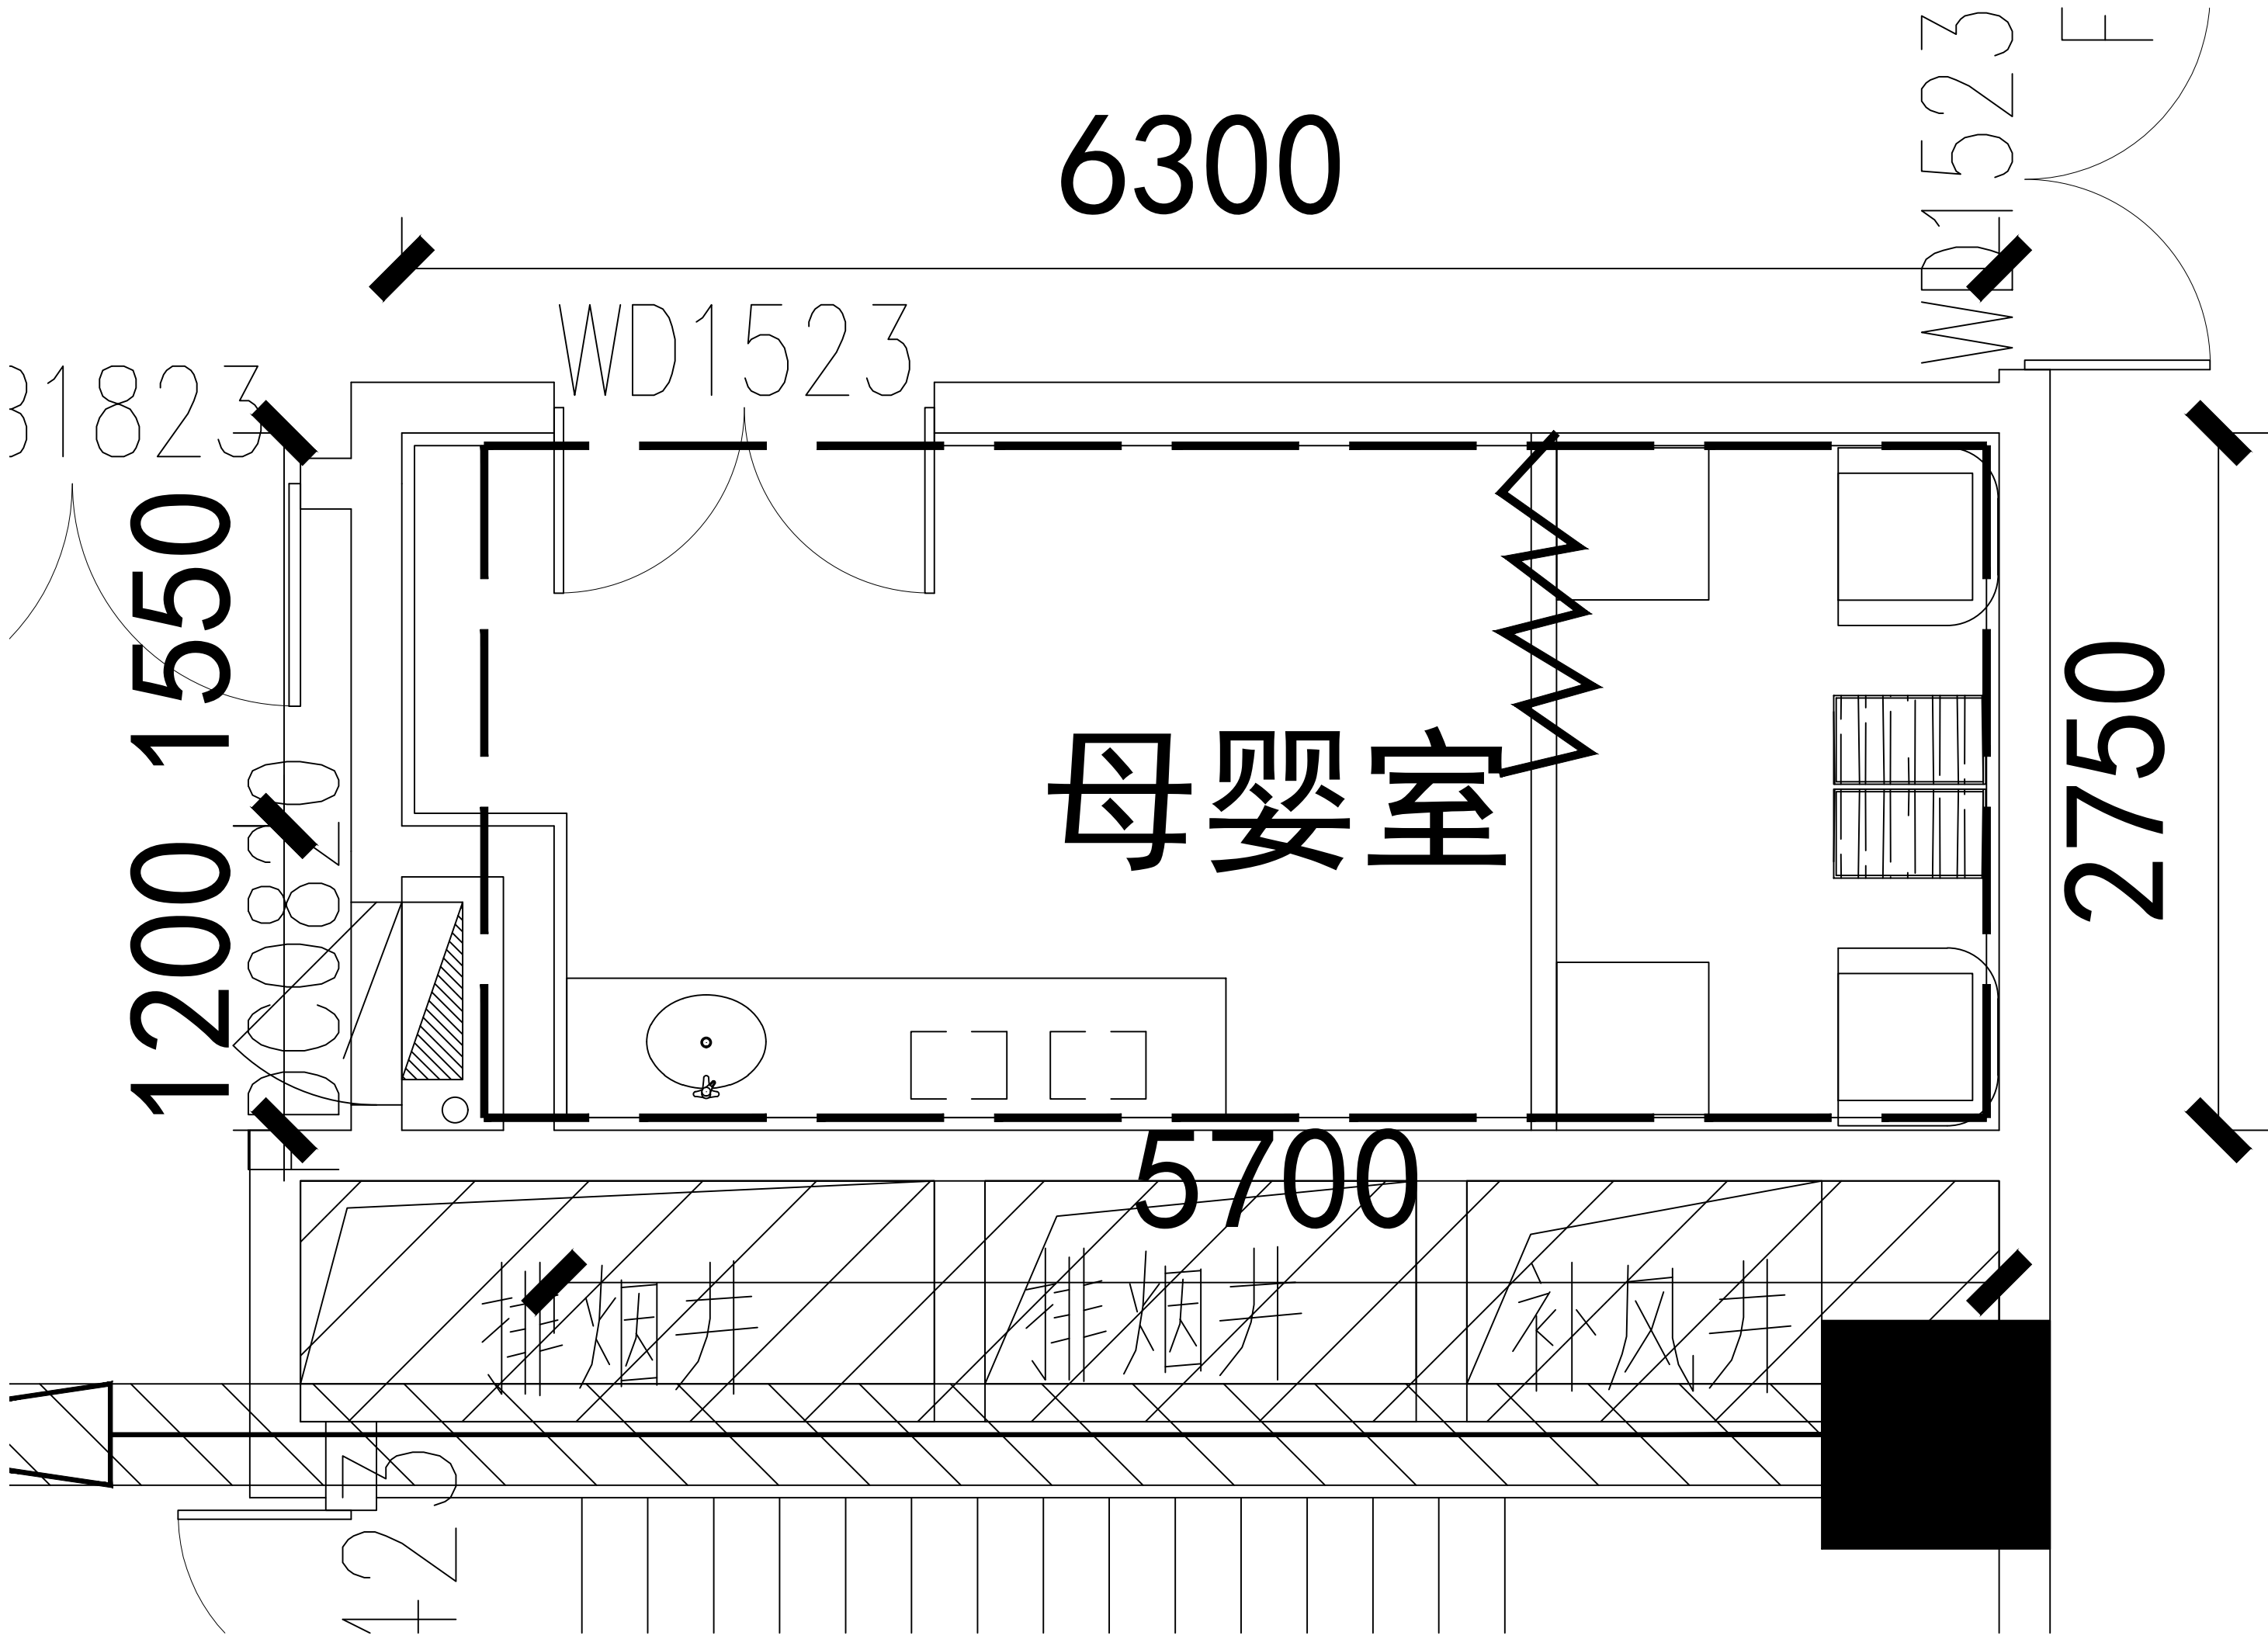

6300

WD1523

WD1523

F

31823

1200 1550

1200 1550

母婴室

2750

5700

排烟井

排烟井

补风井

1200

