


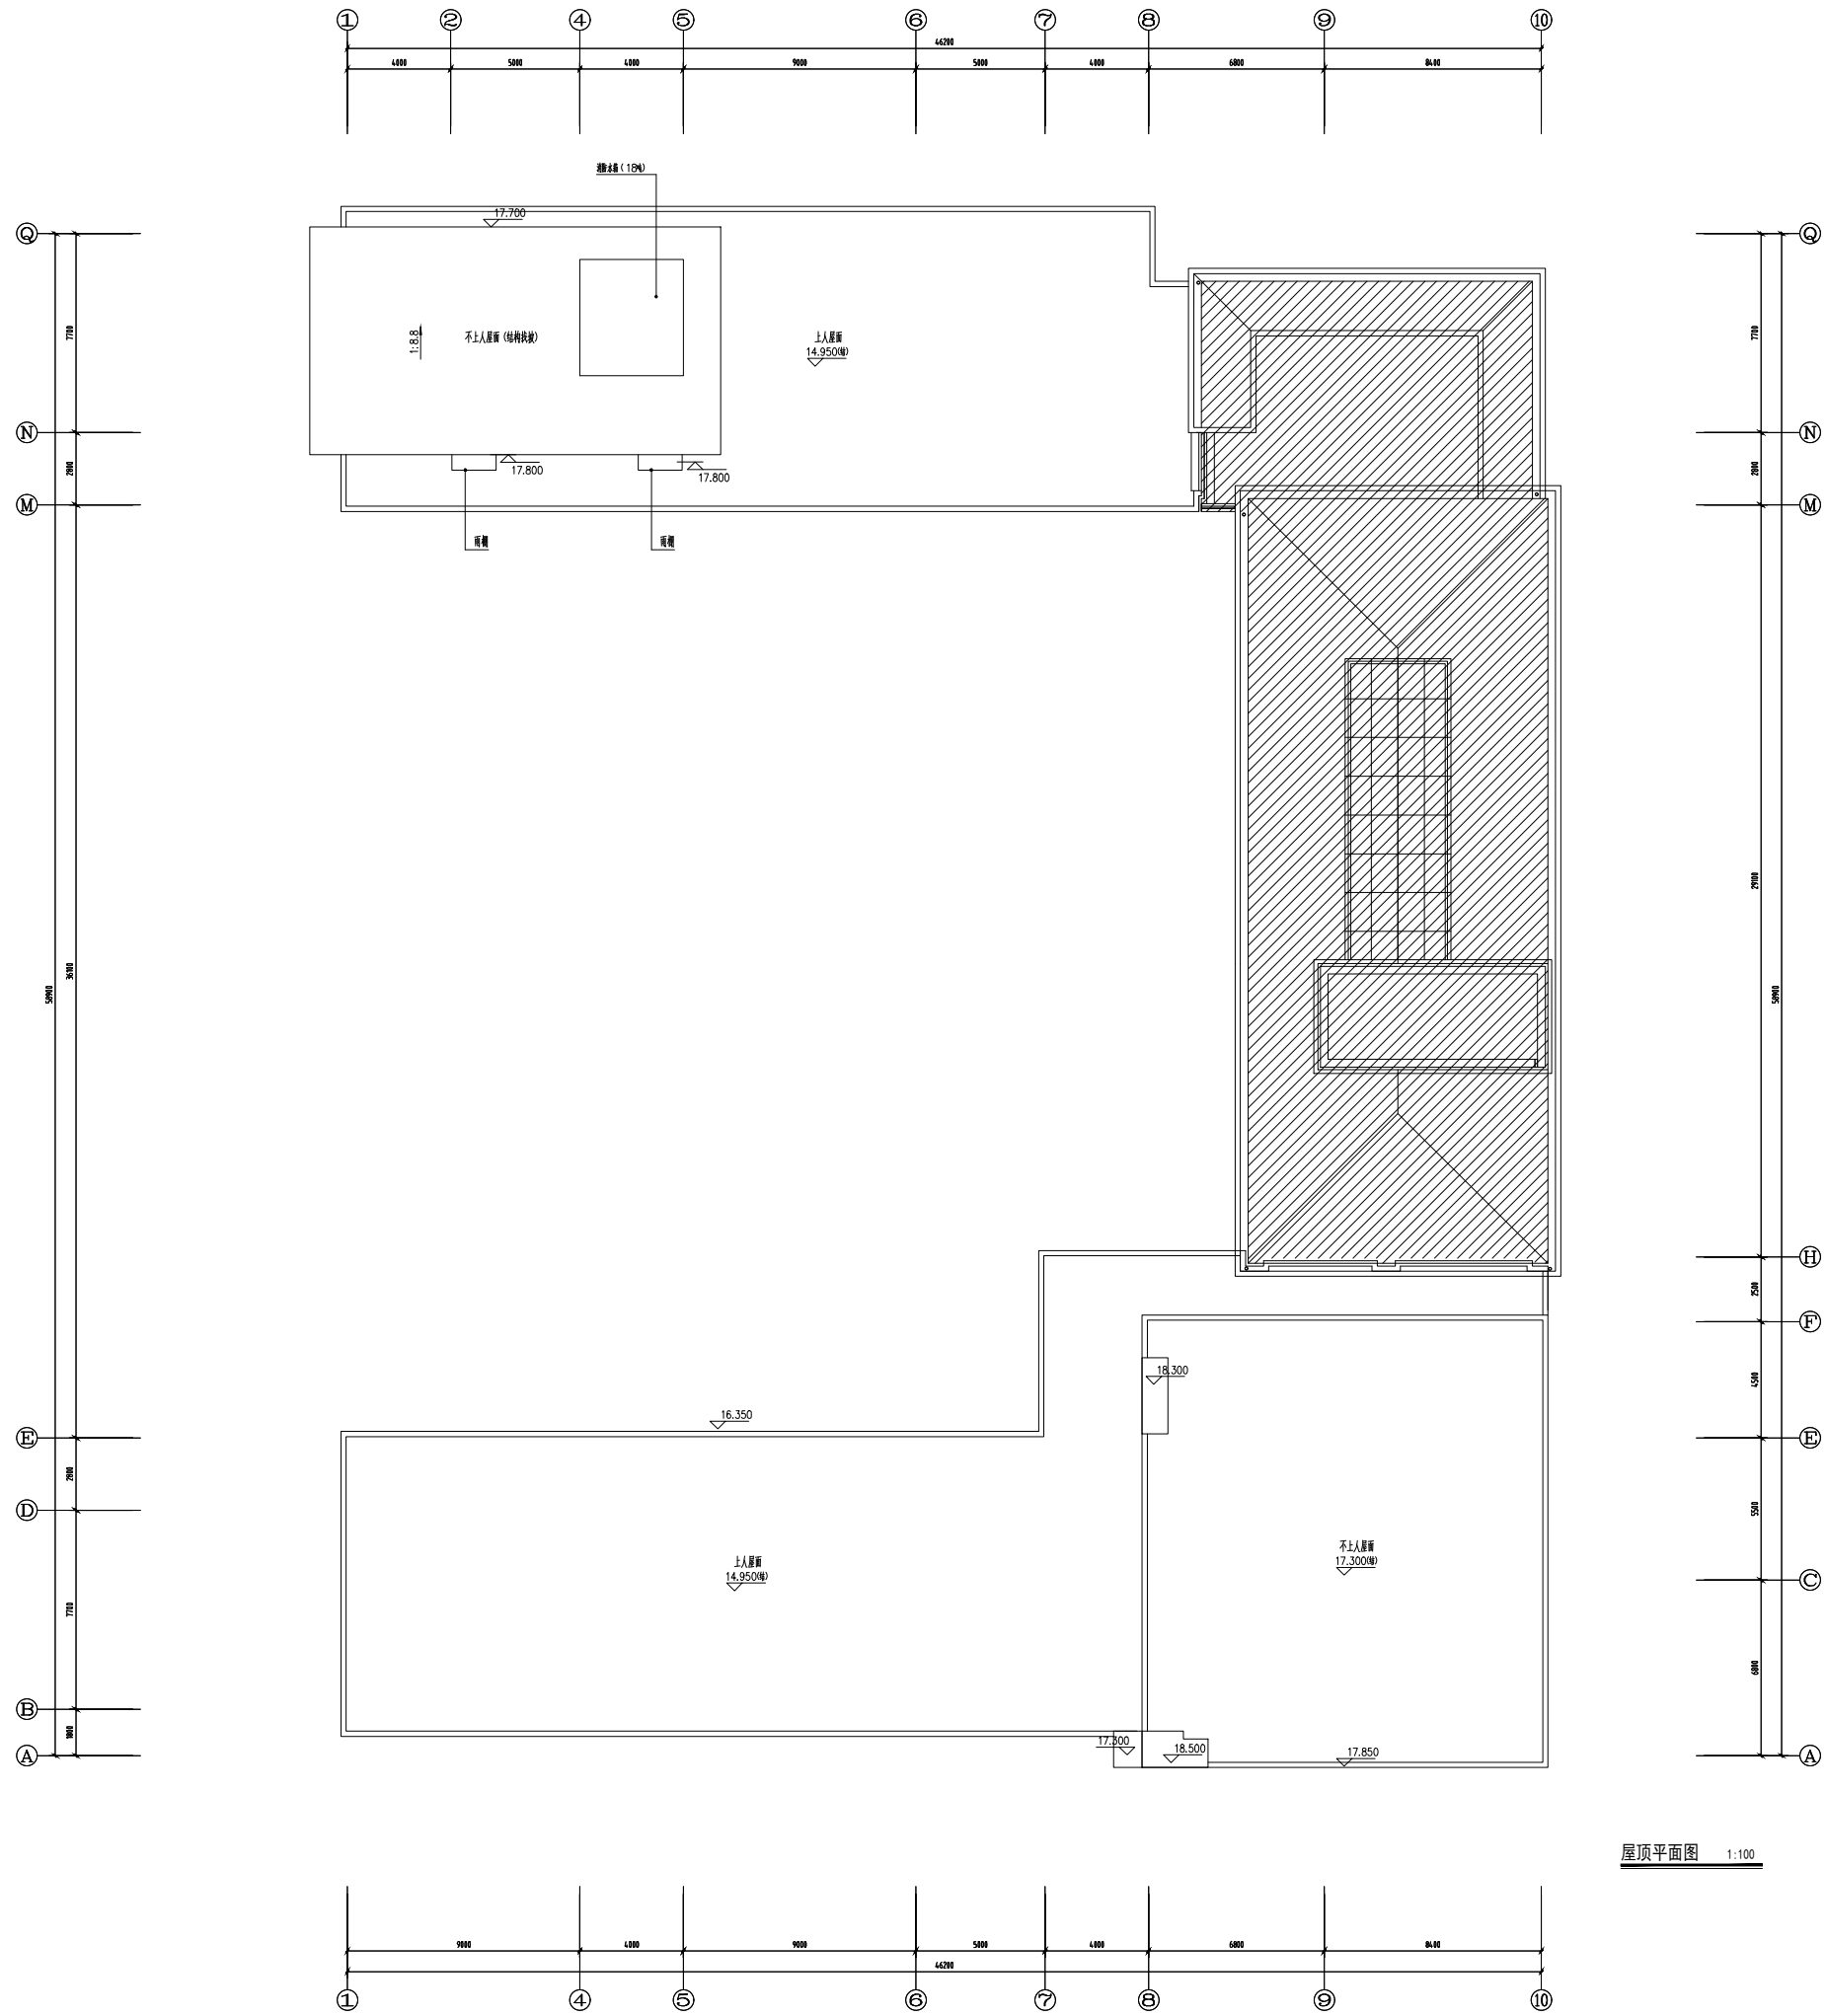
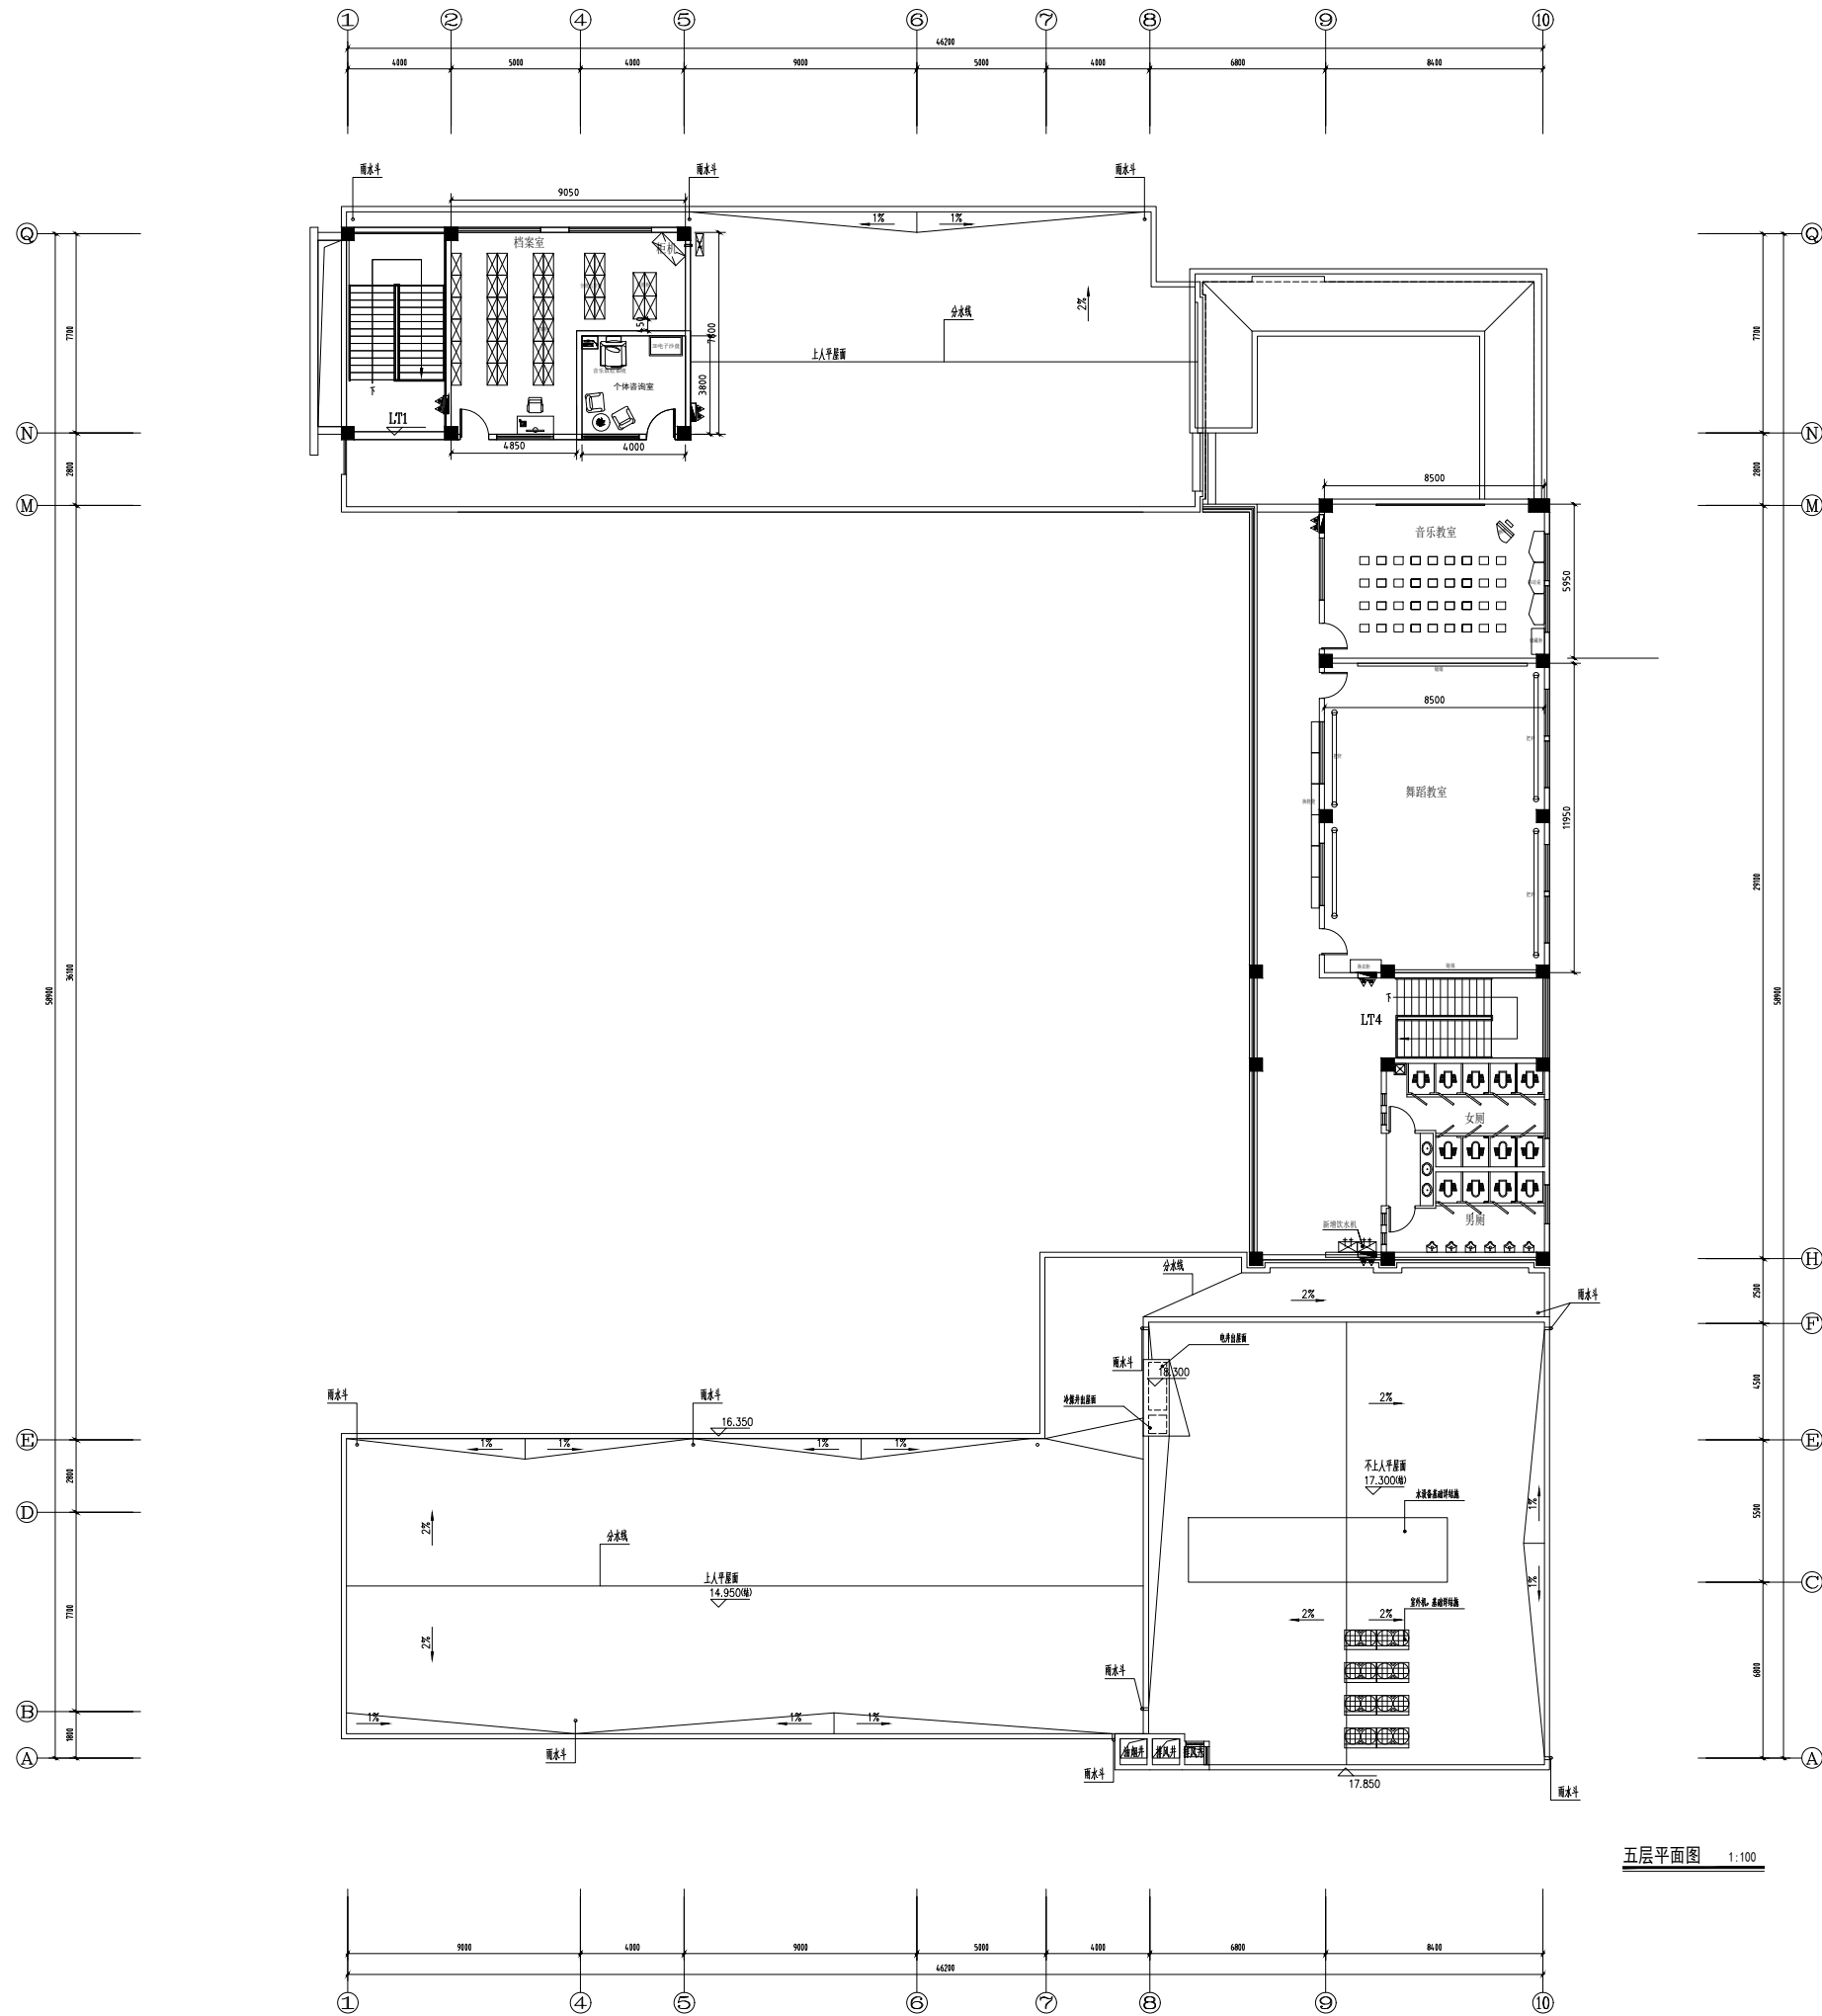


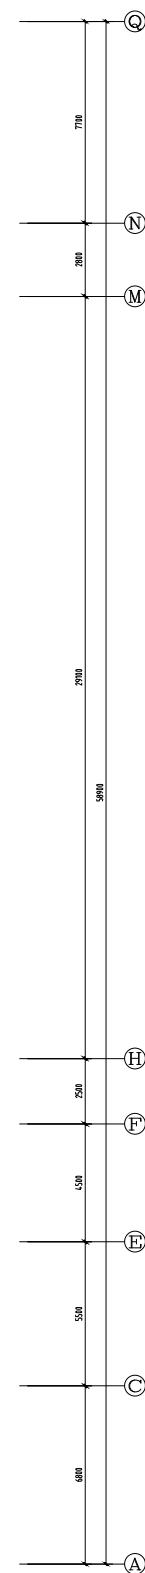


屋顶平面图 1:100

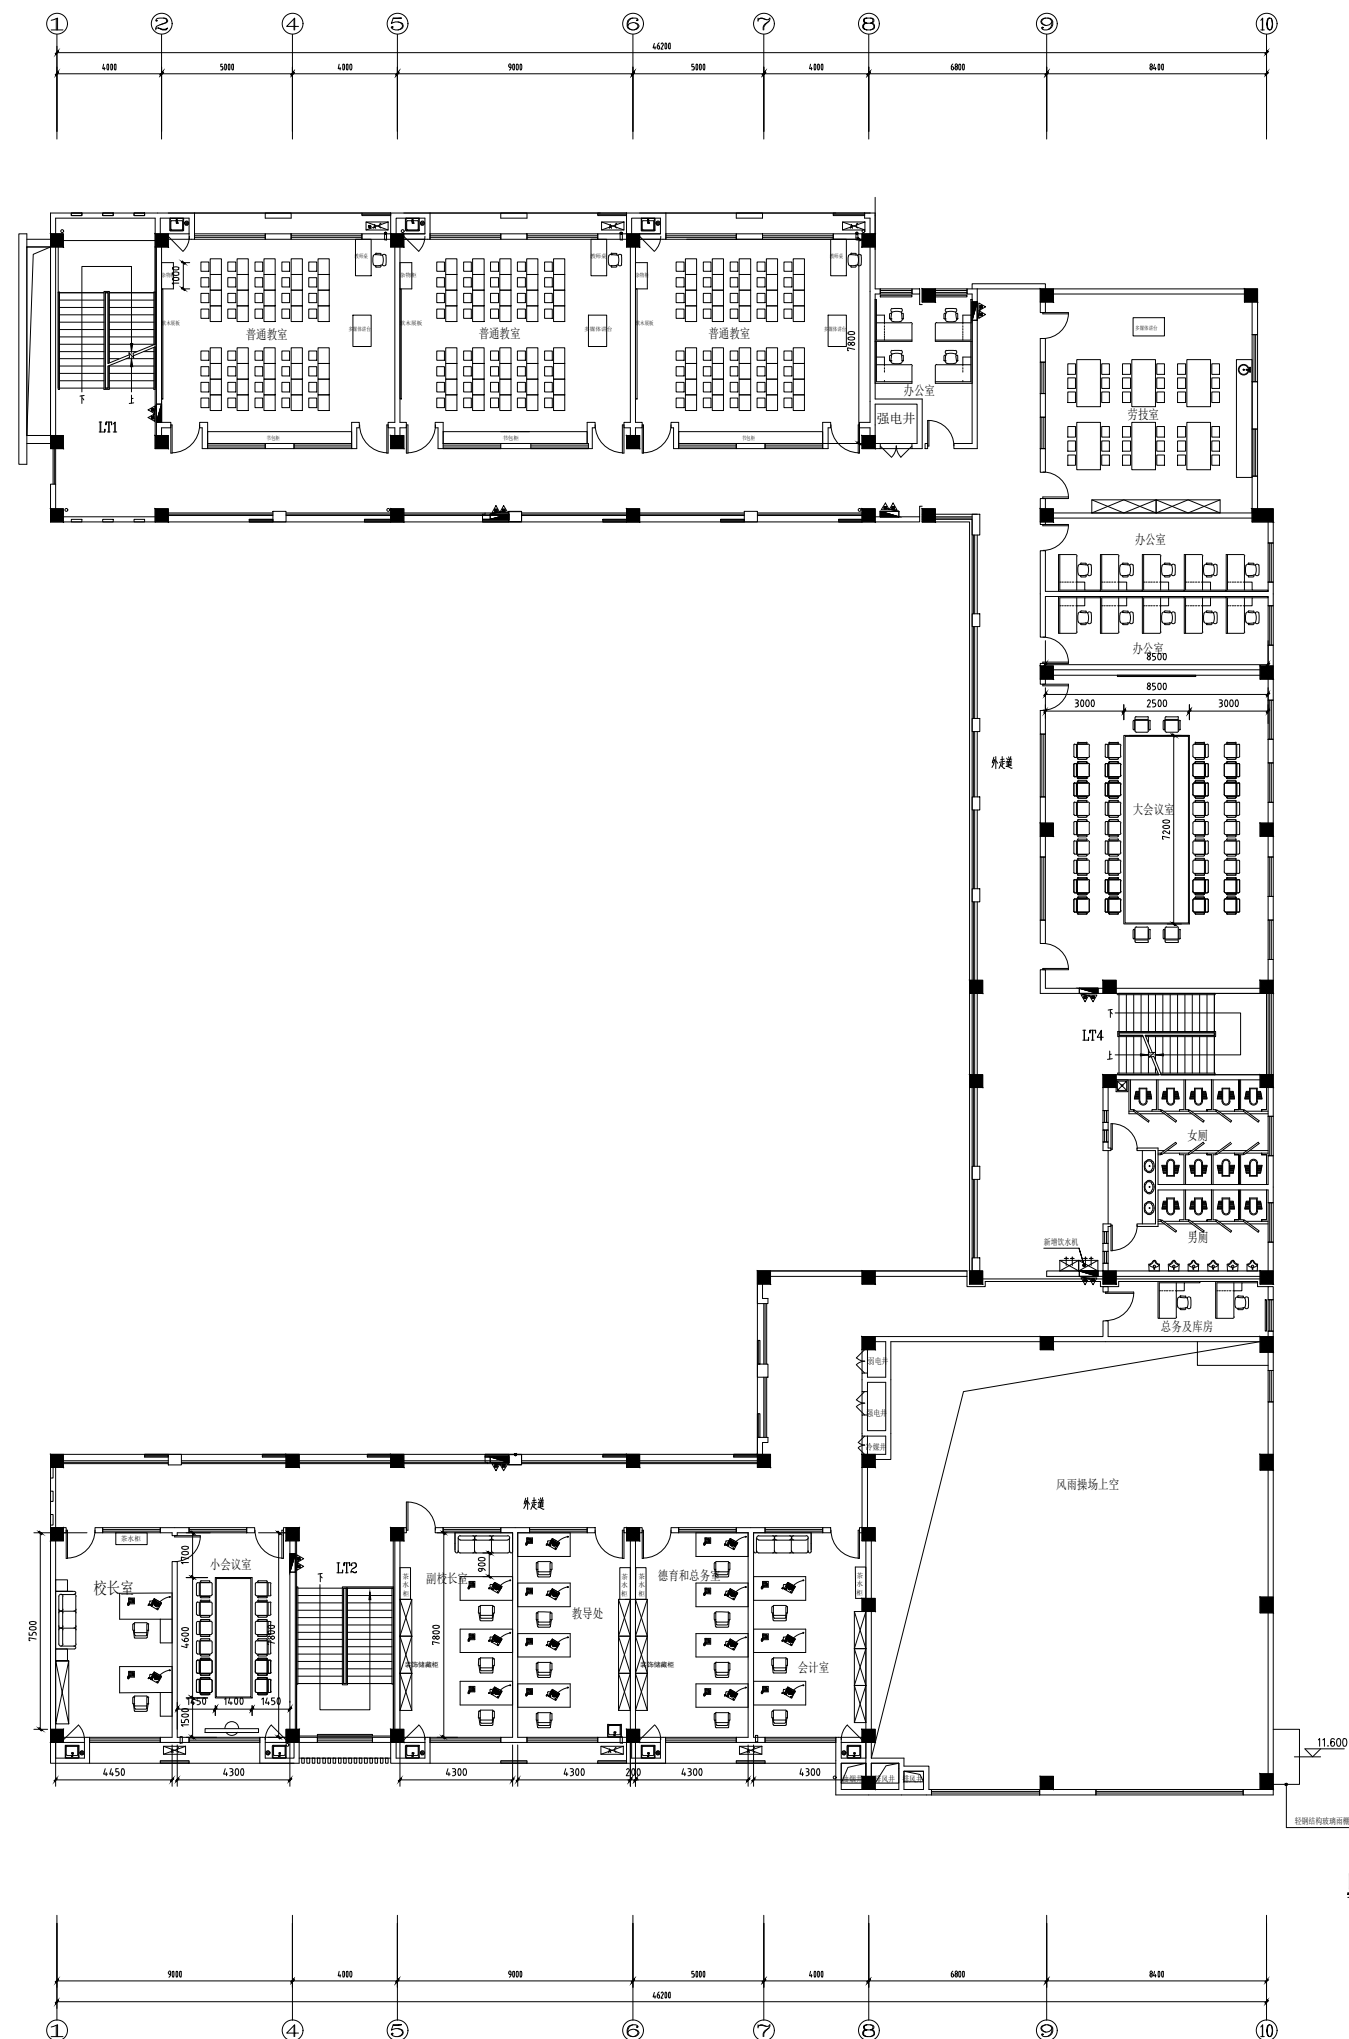

五层平面图 1:100

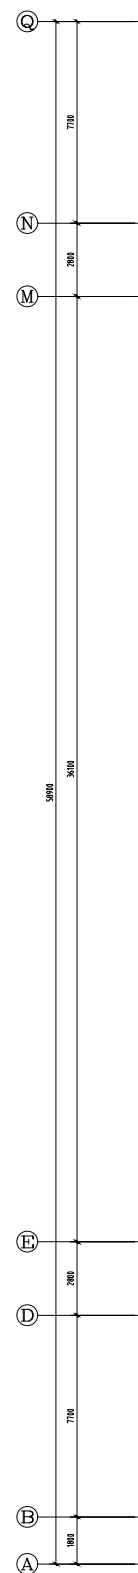

四层平面图 1:100

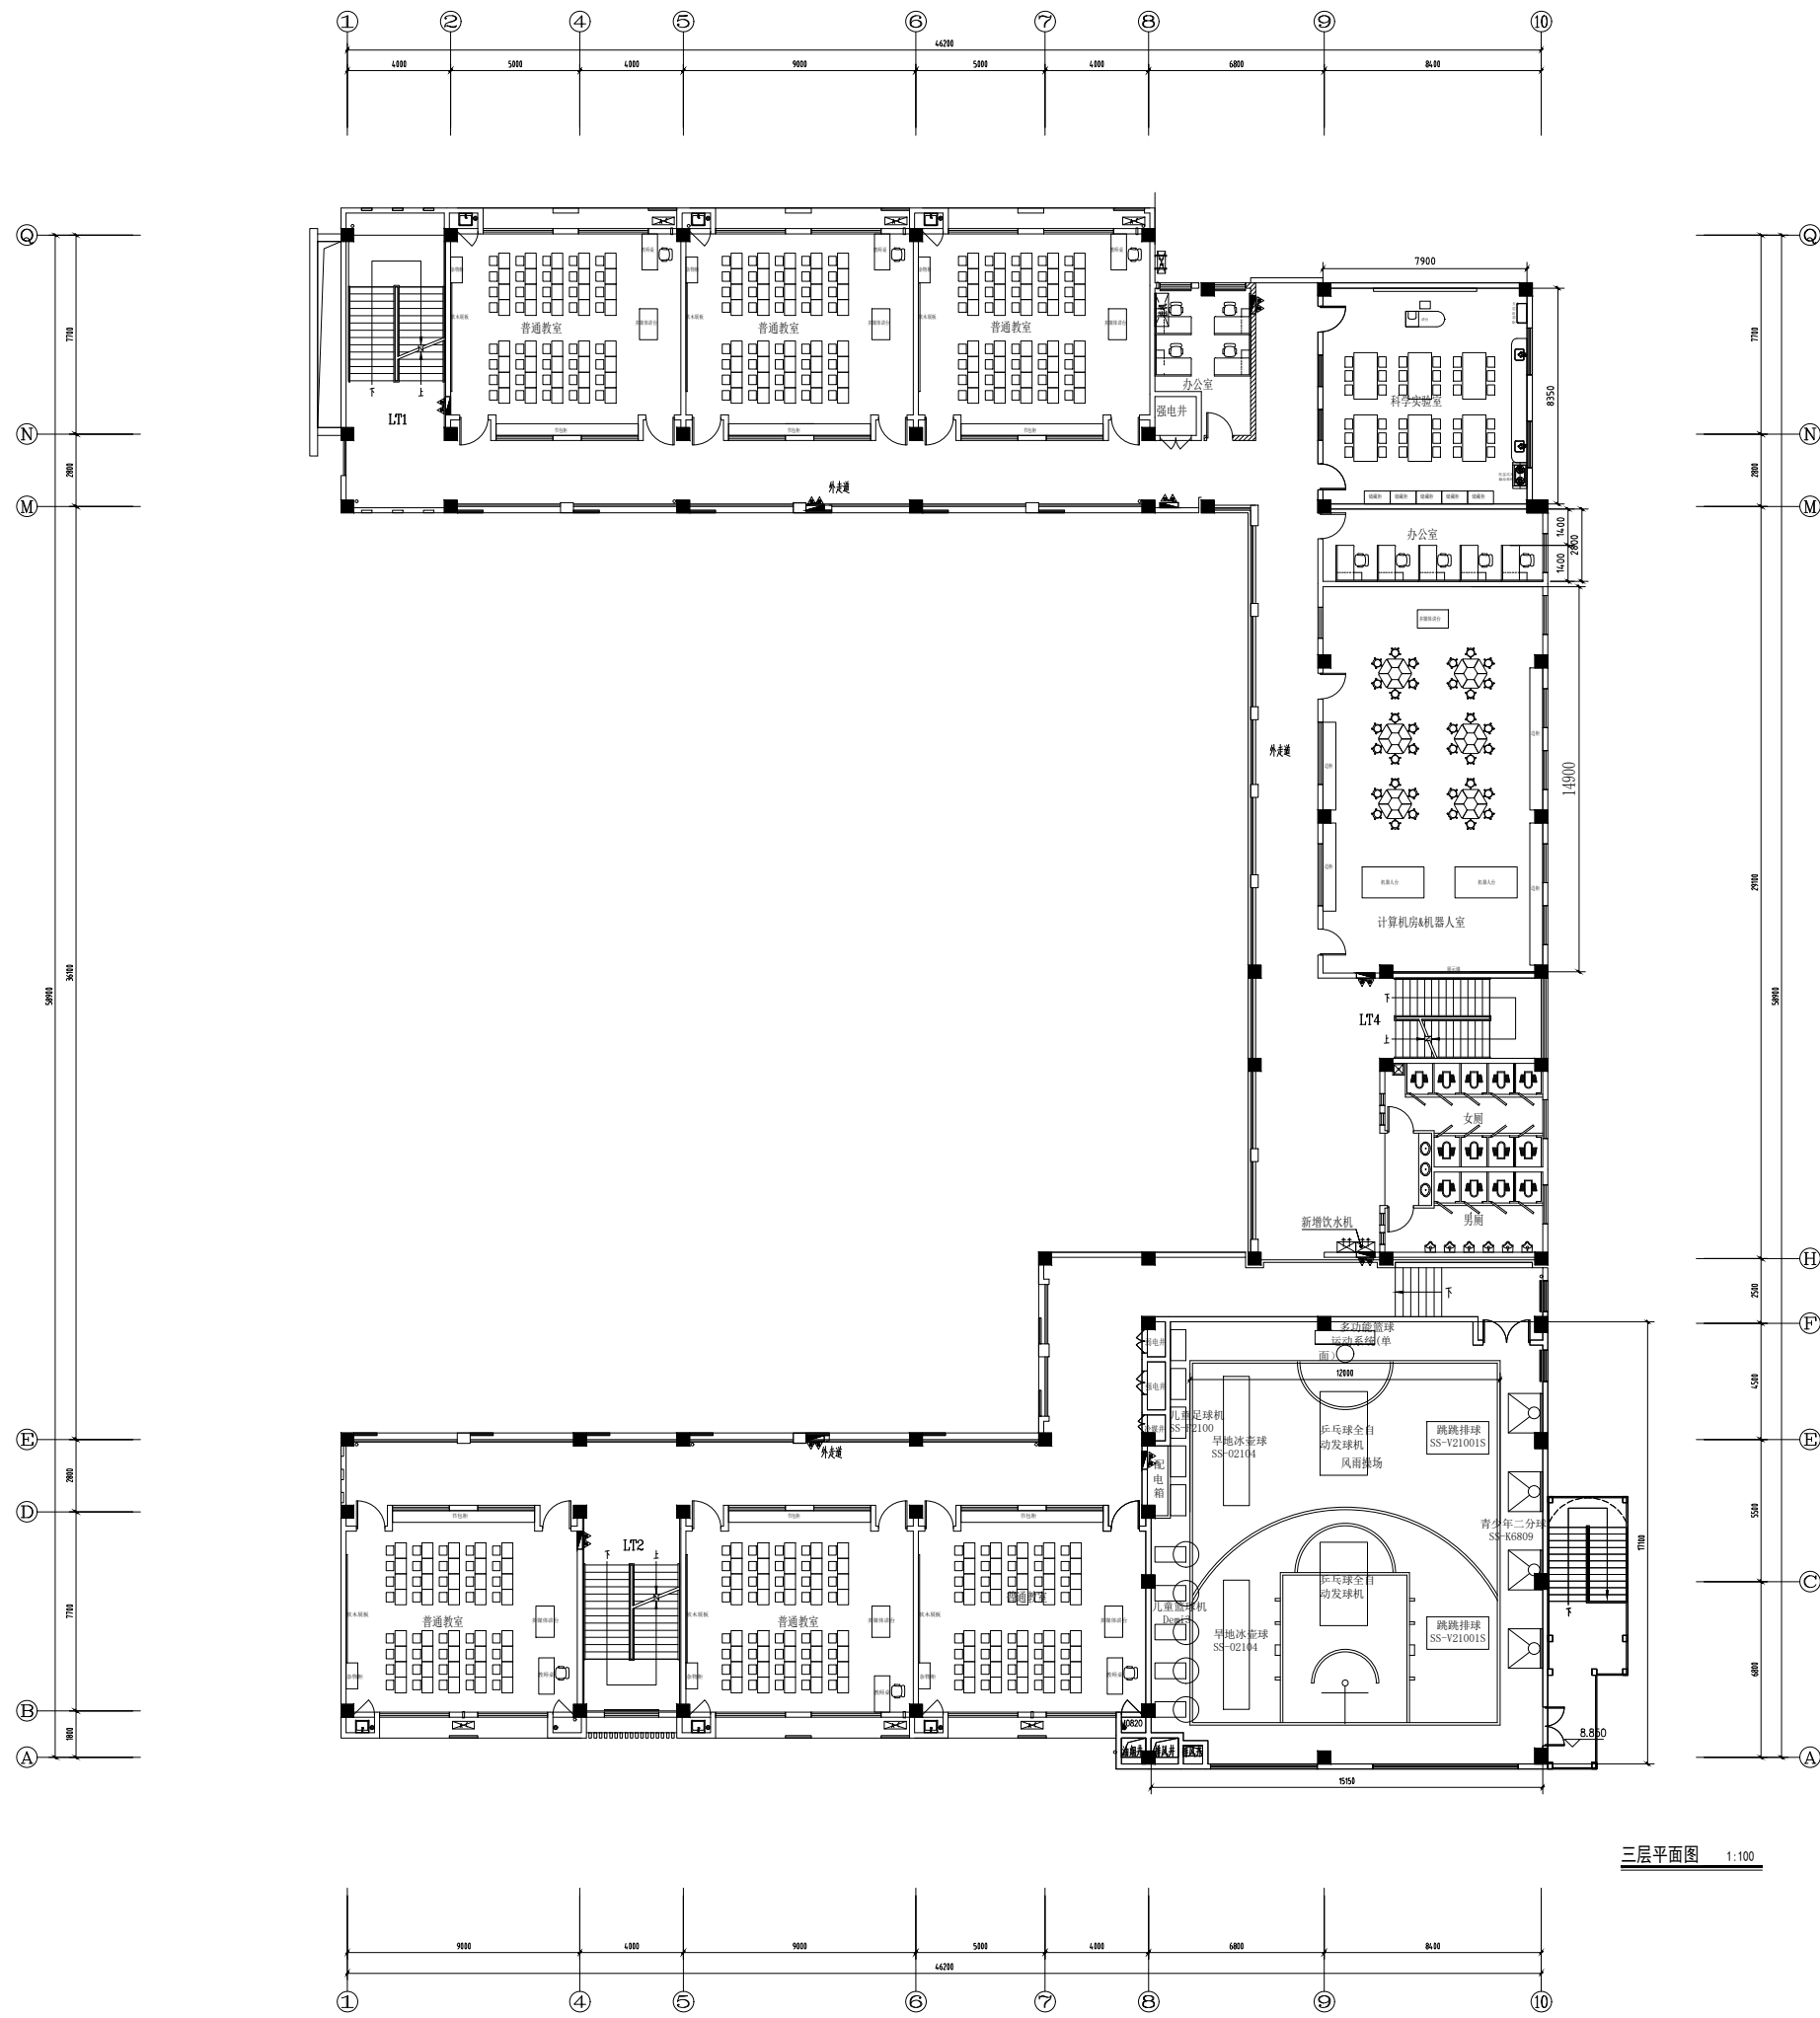

三层平面图 1:100

