




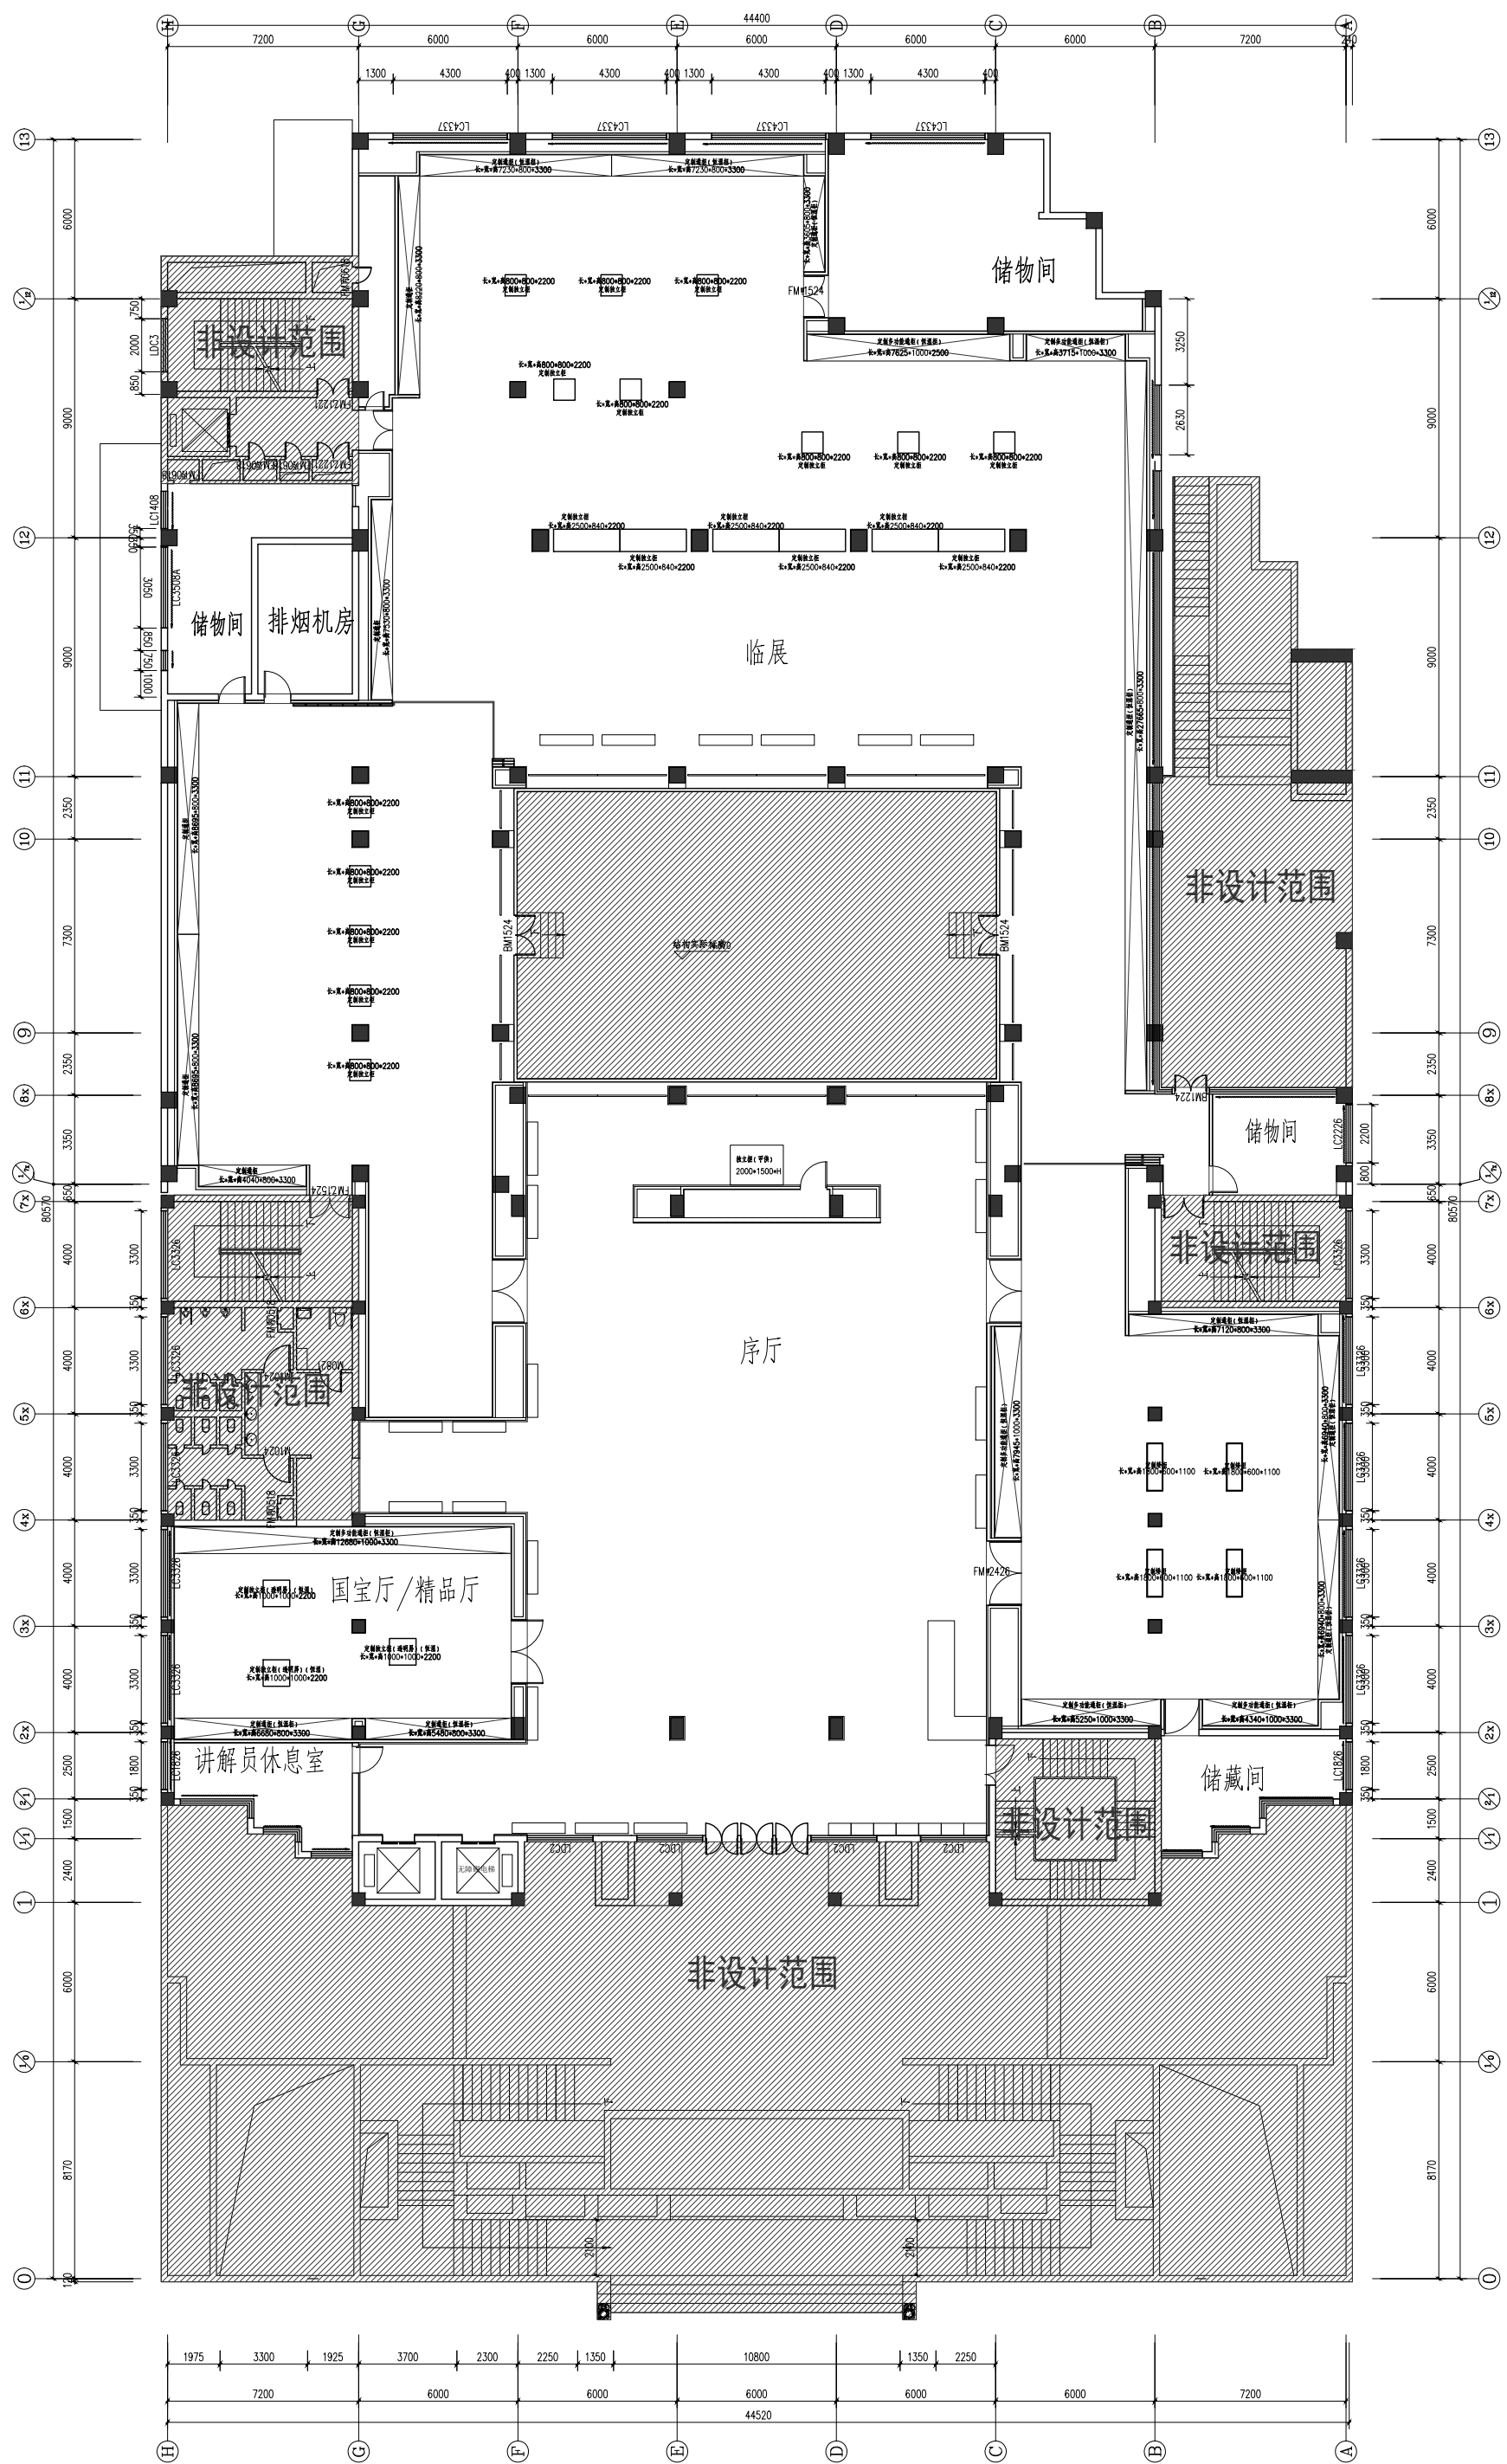

二层平面图 1:100

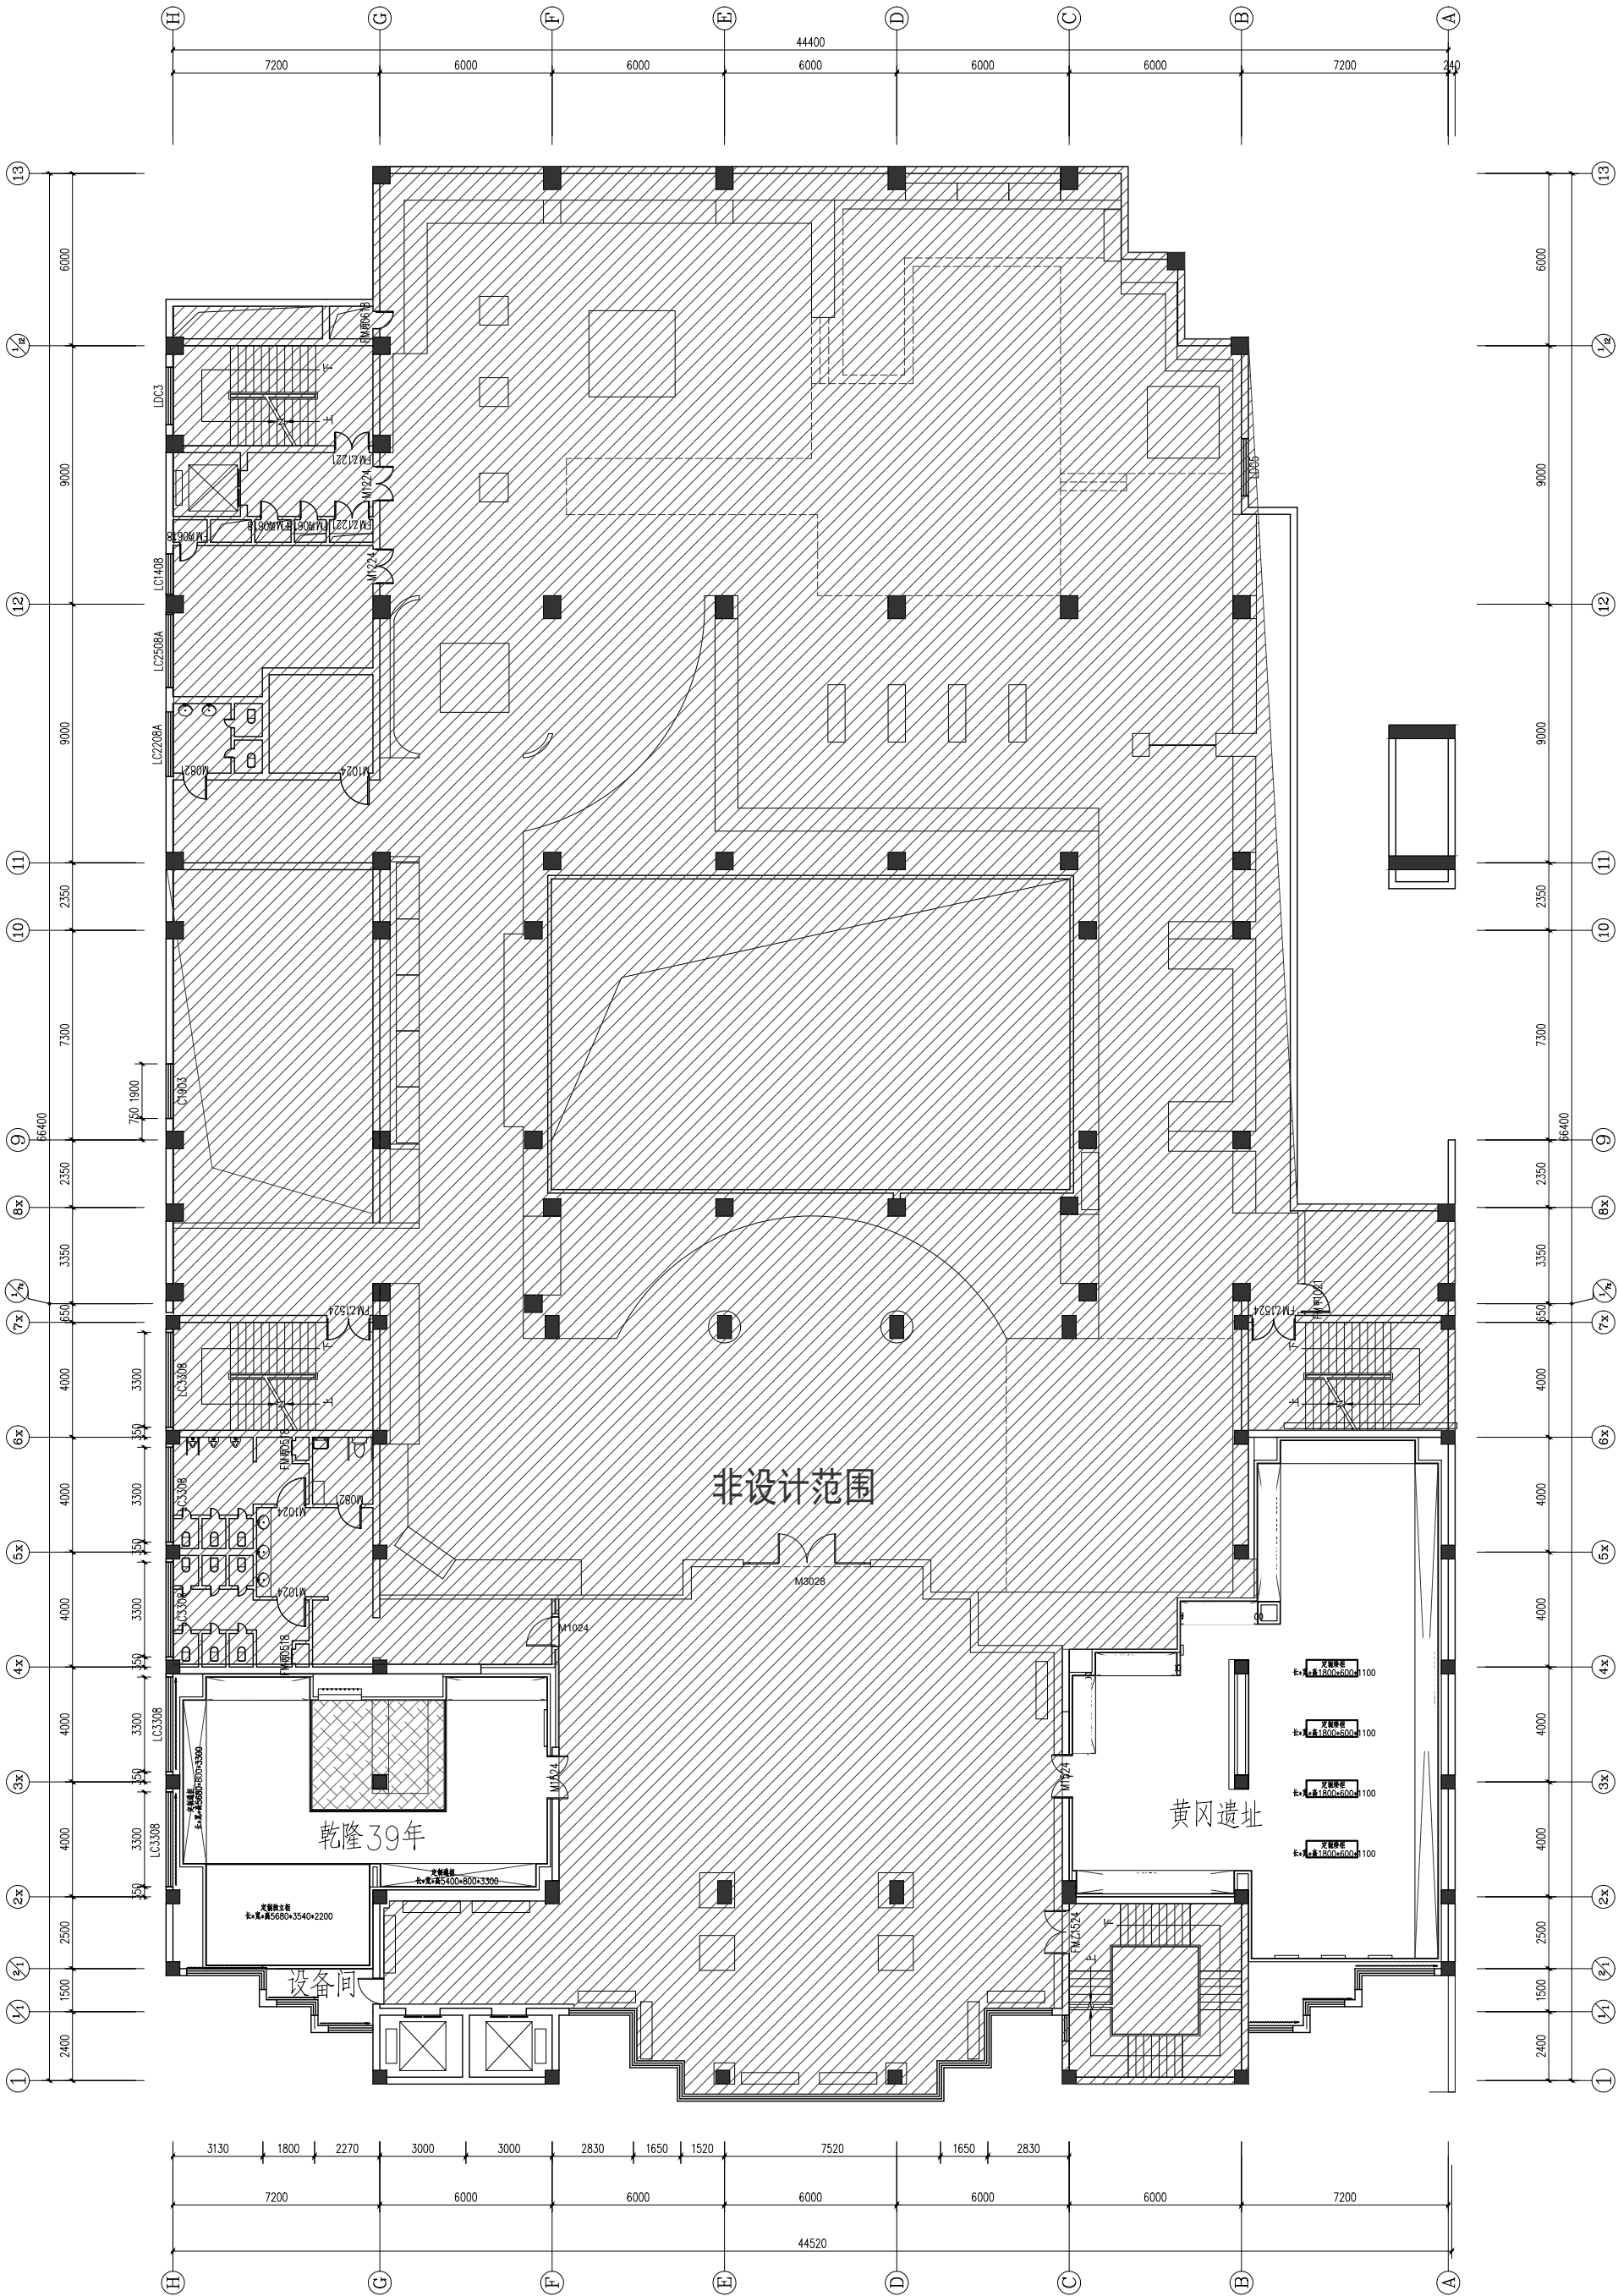

三层平面图 1:100

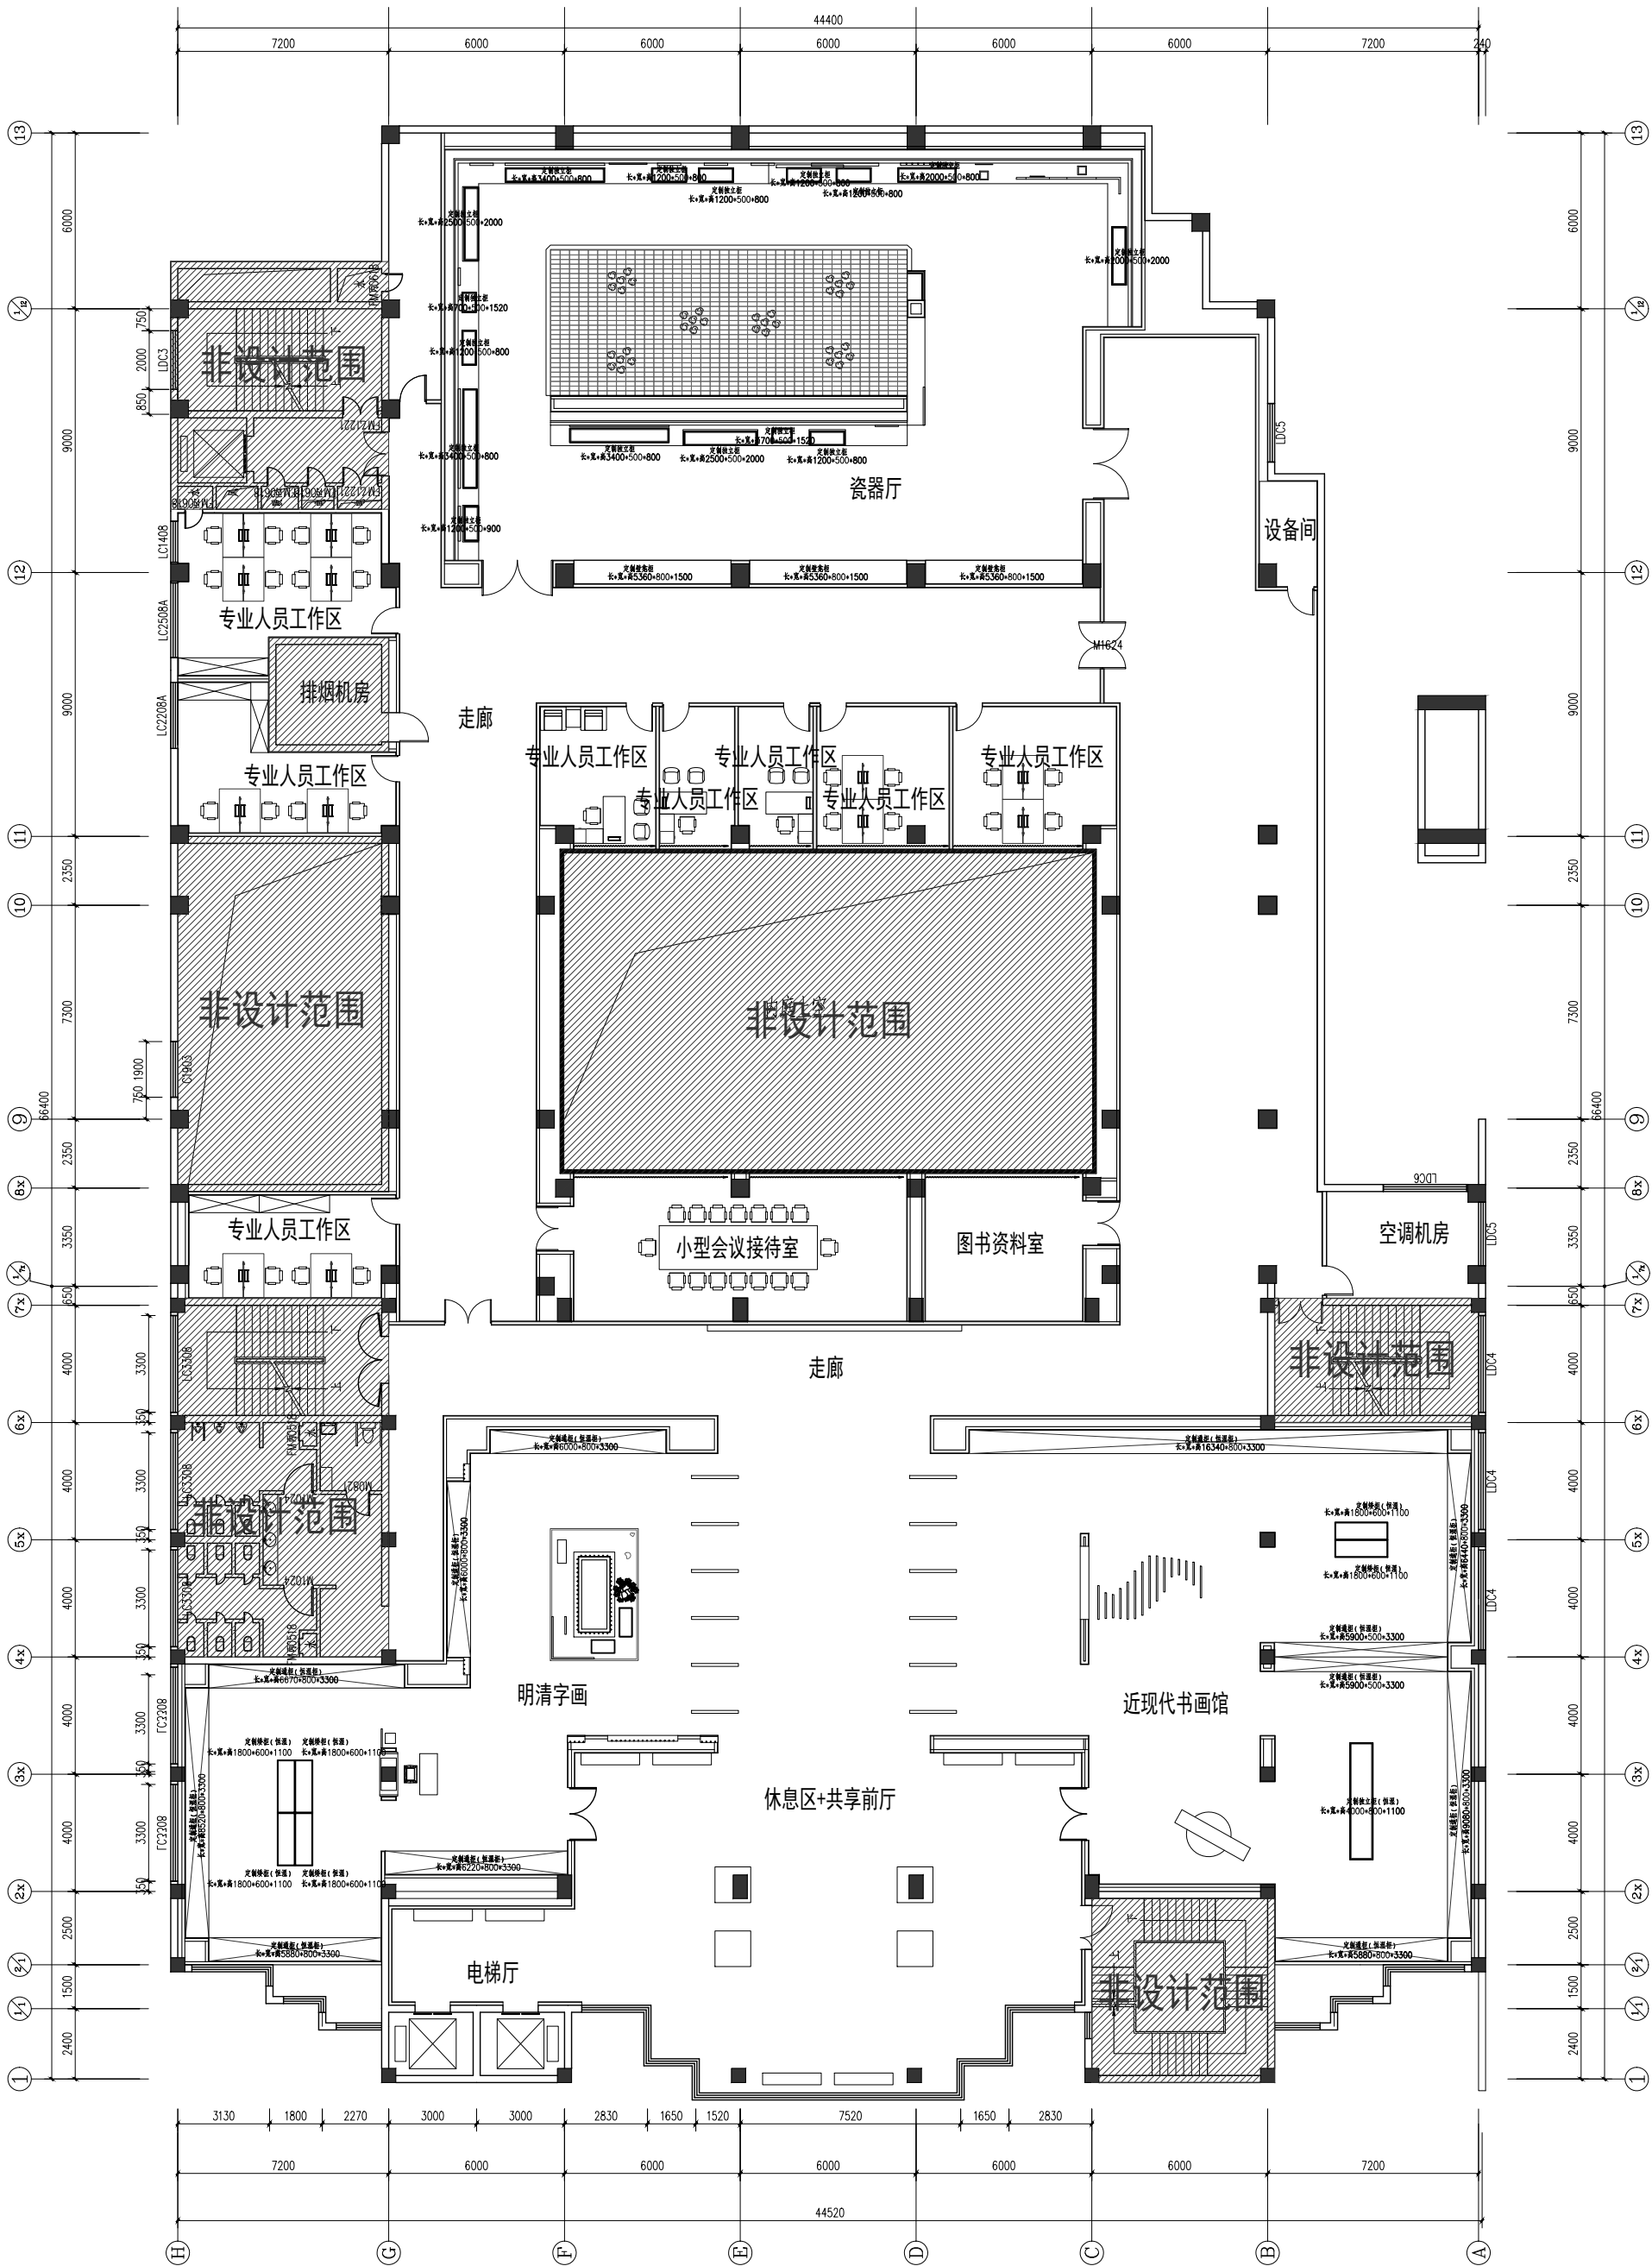

四层平面图 1:100