




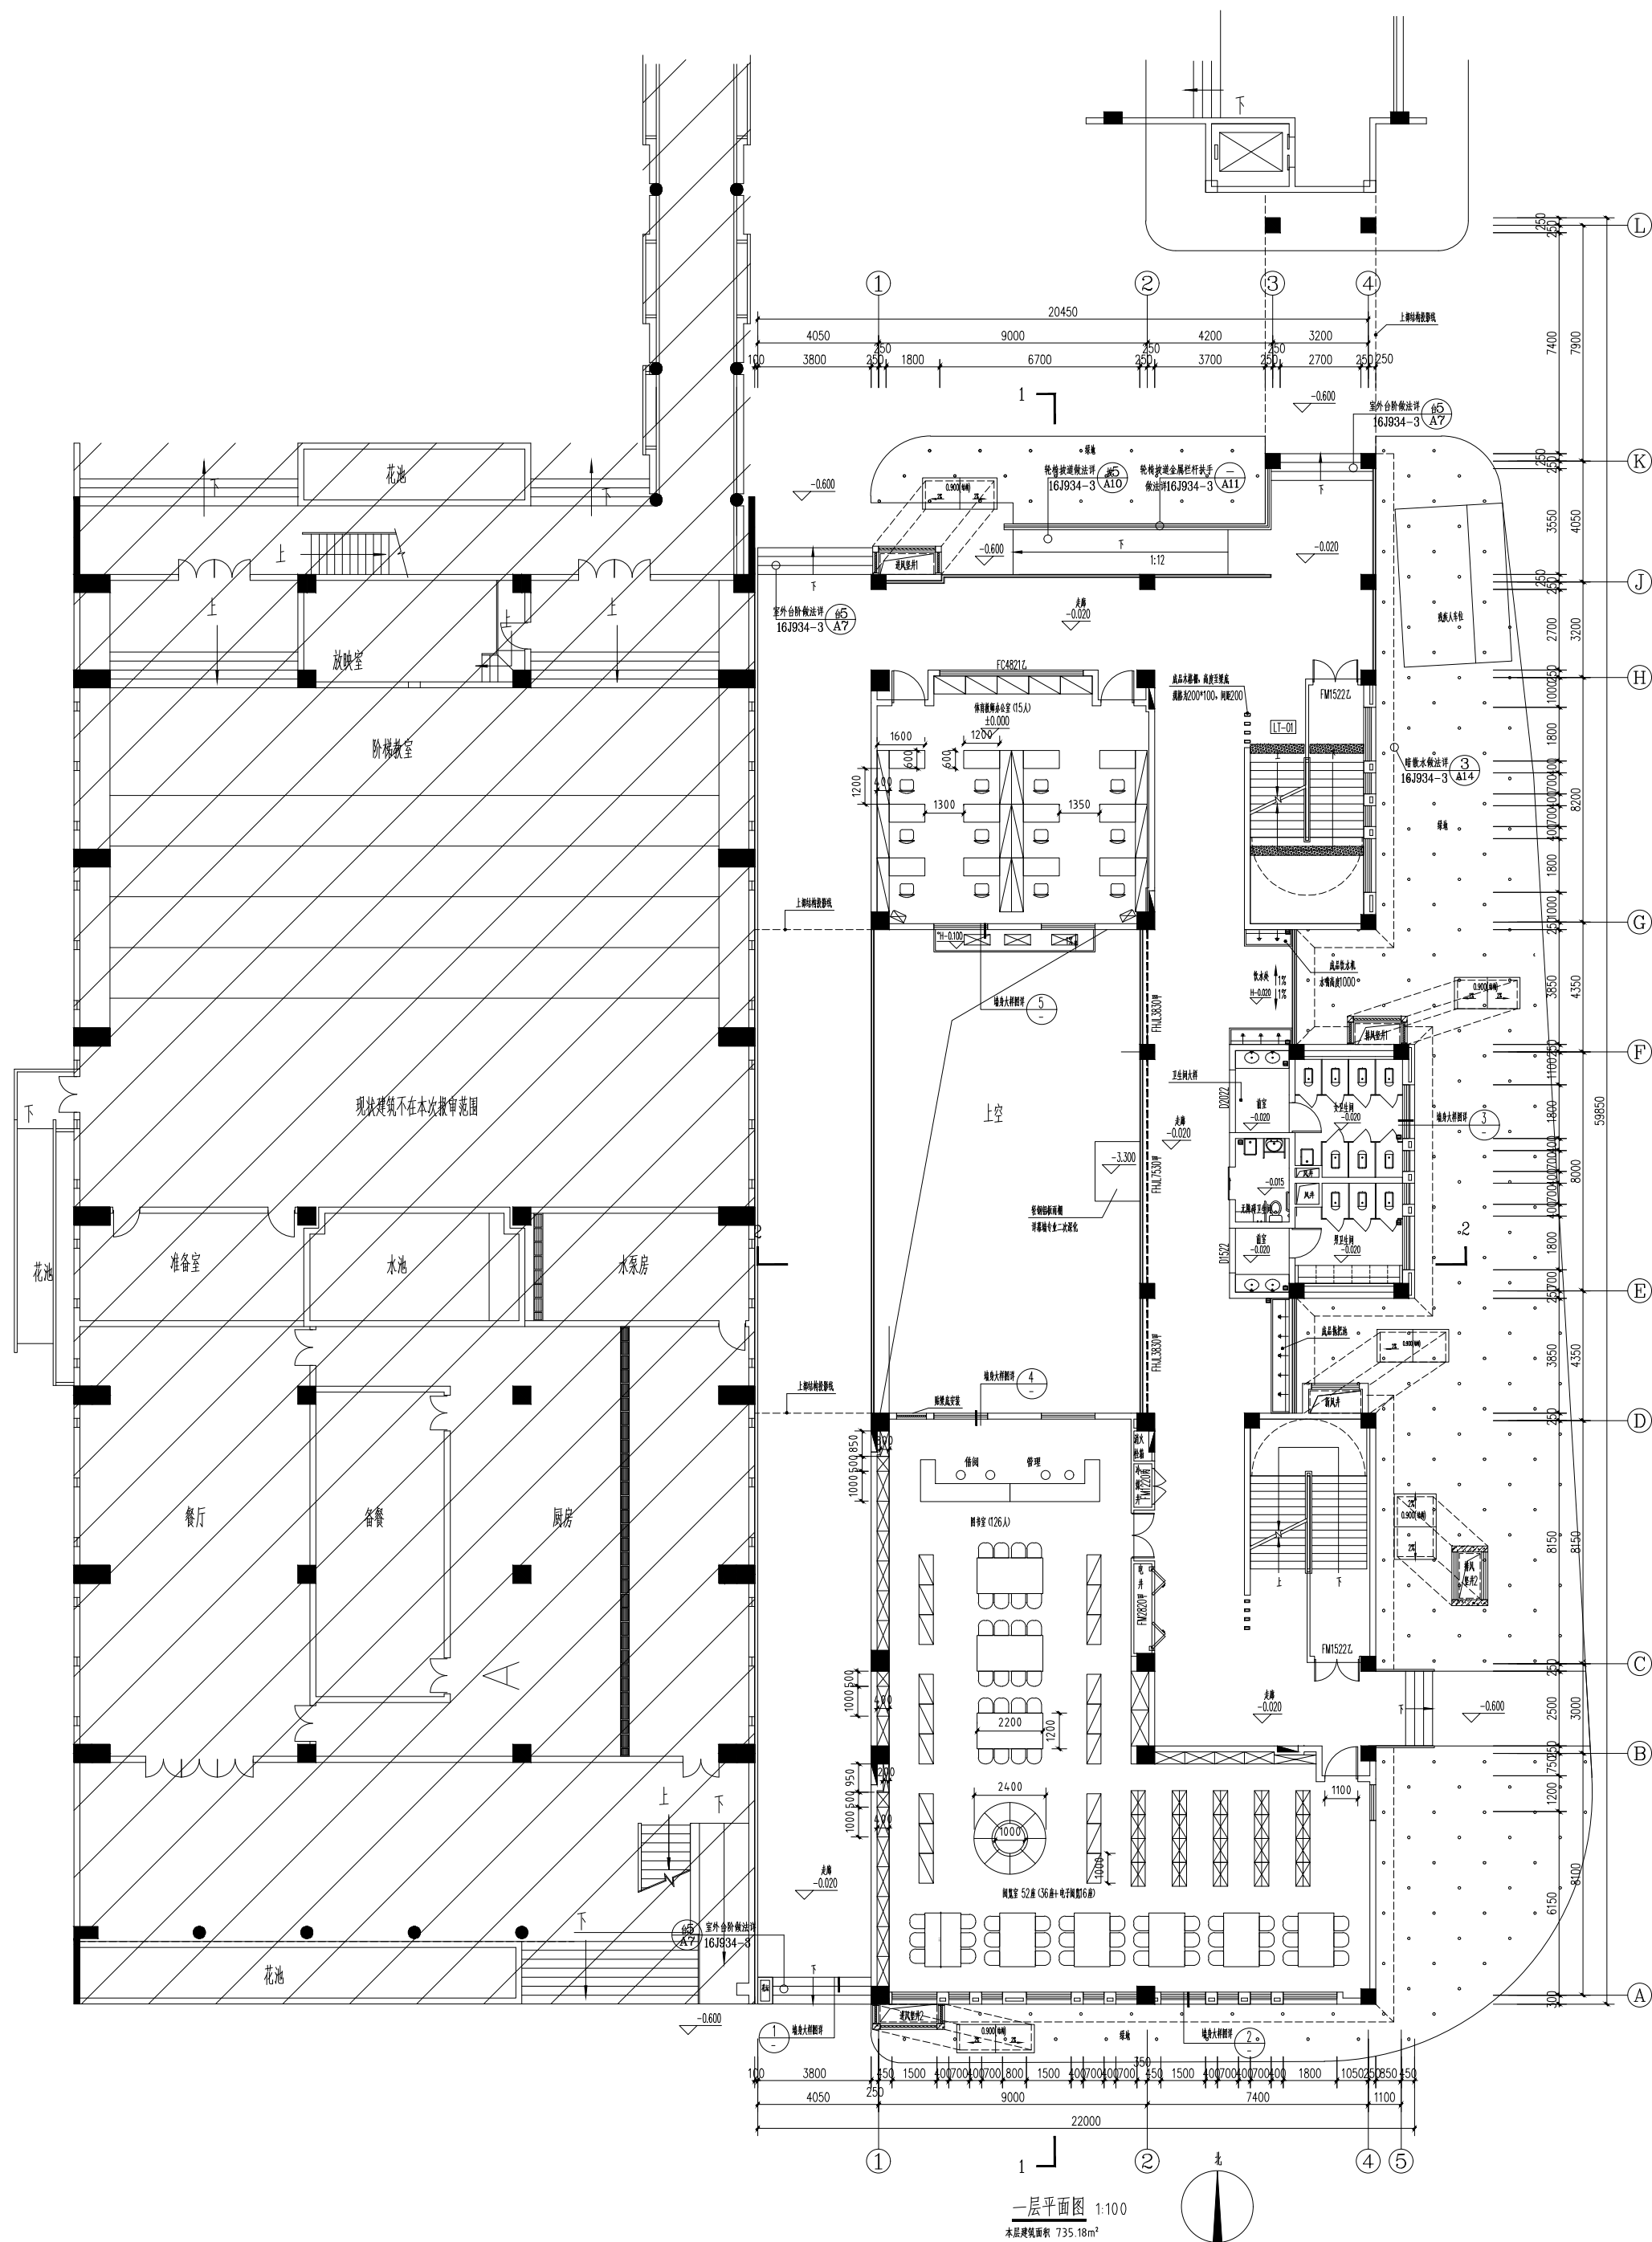

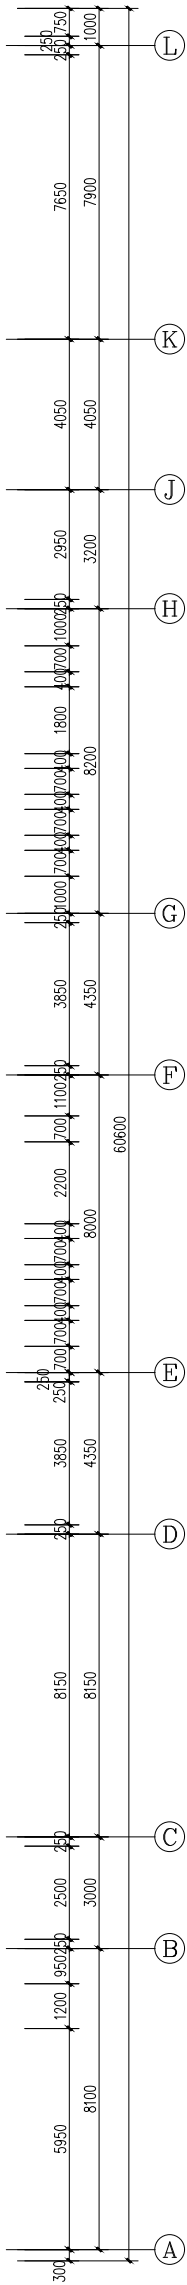

二层平面图 1:100

本次建筑面积: 735.17 m²

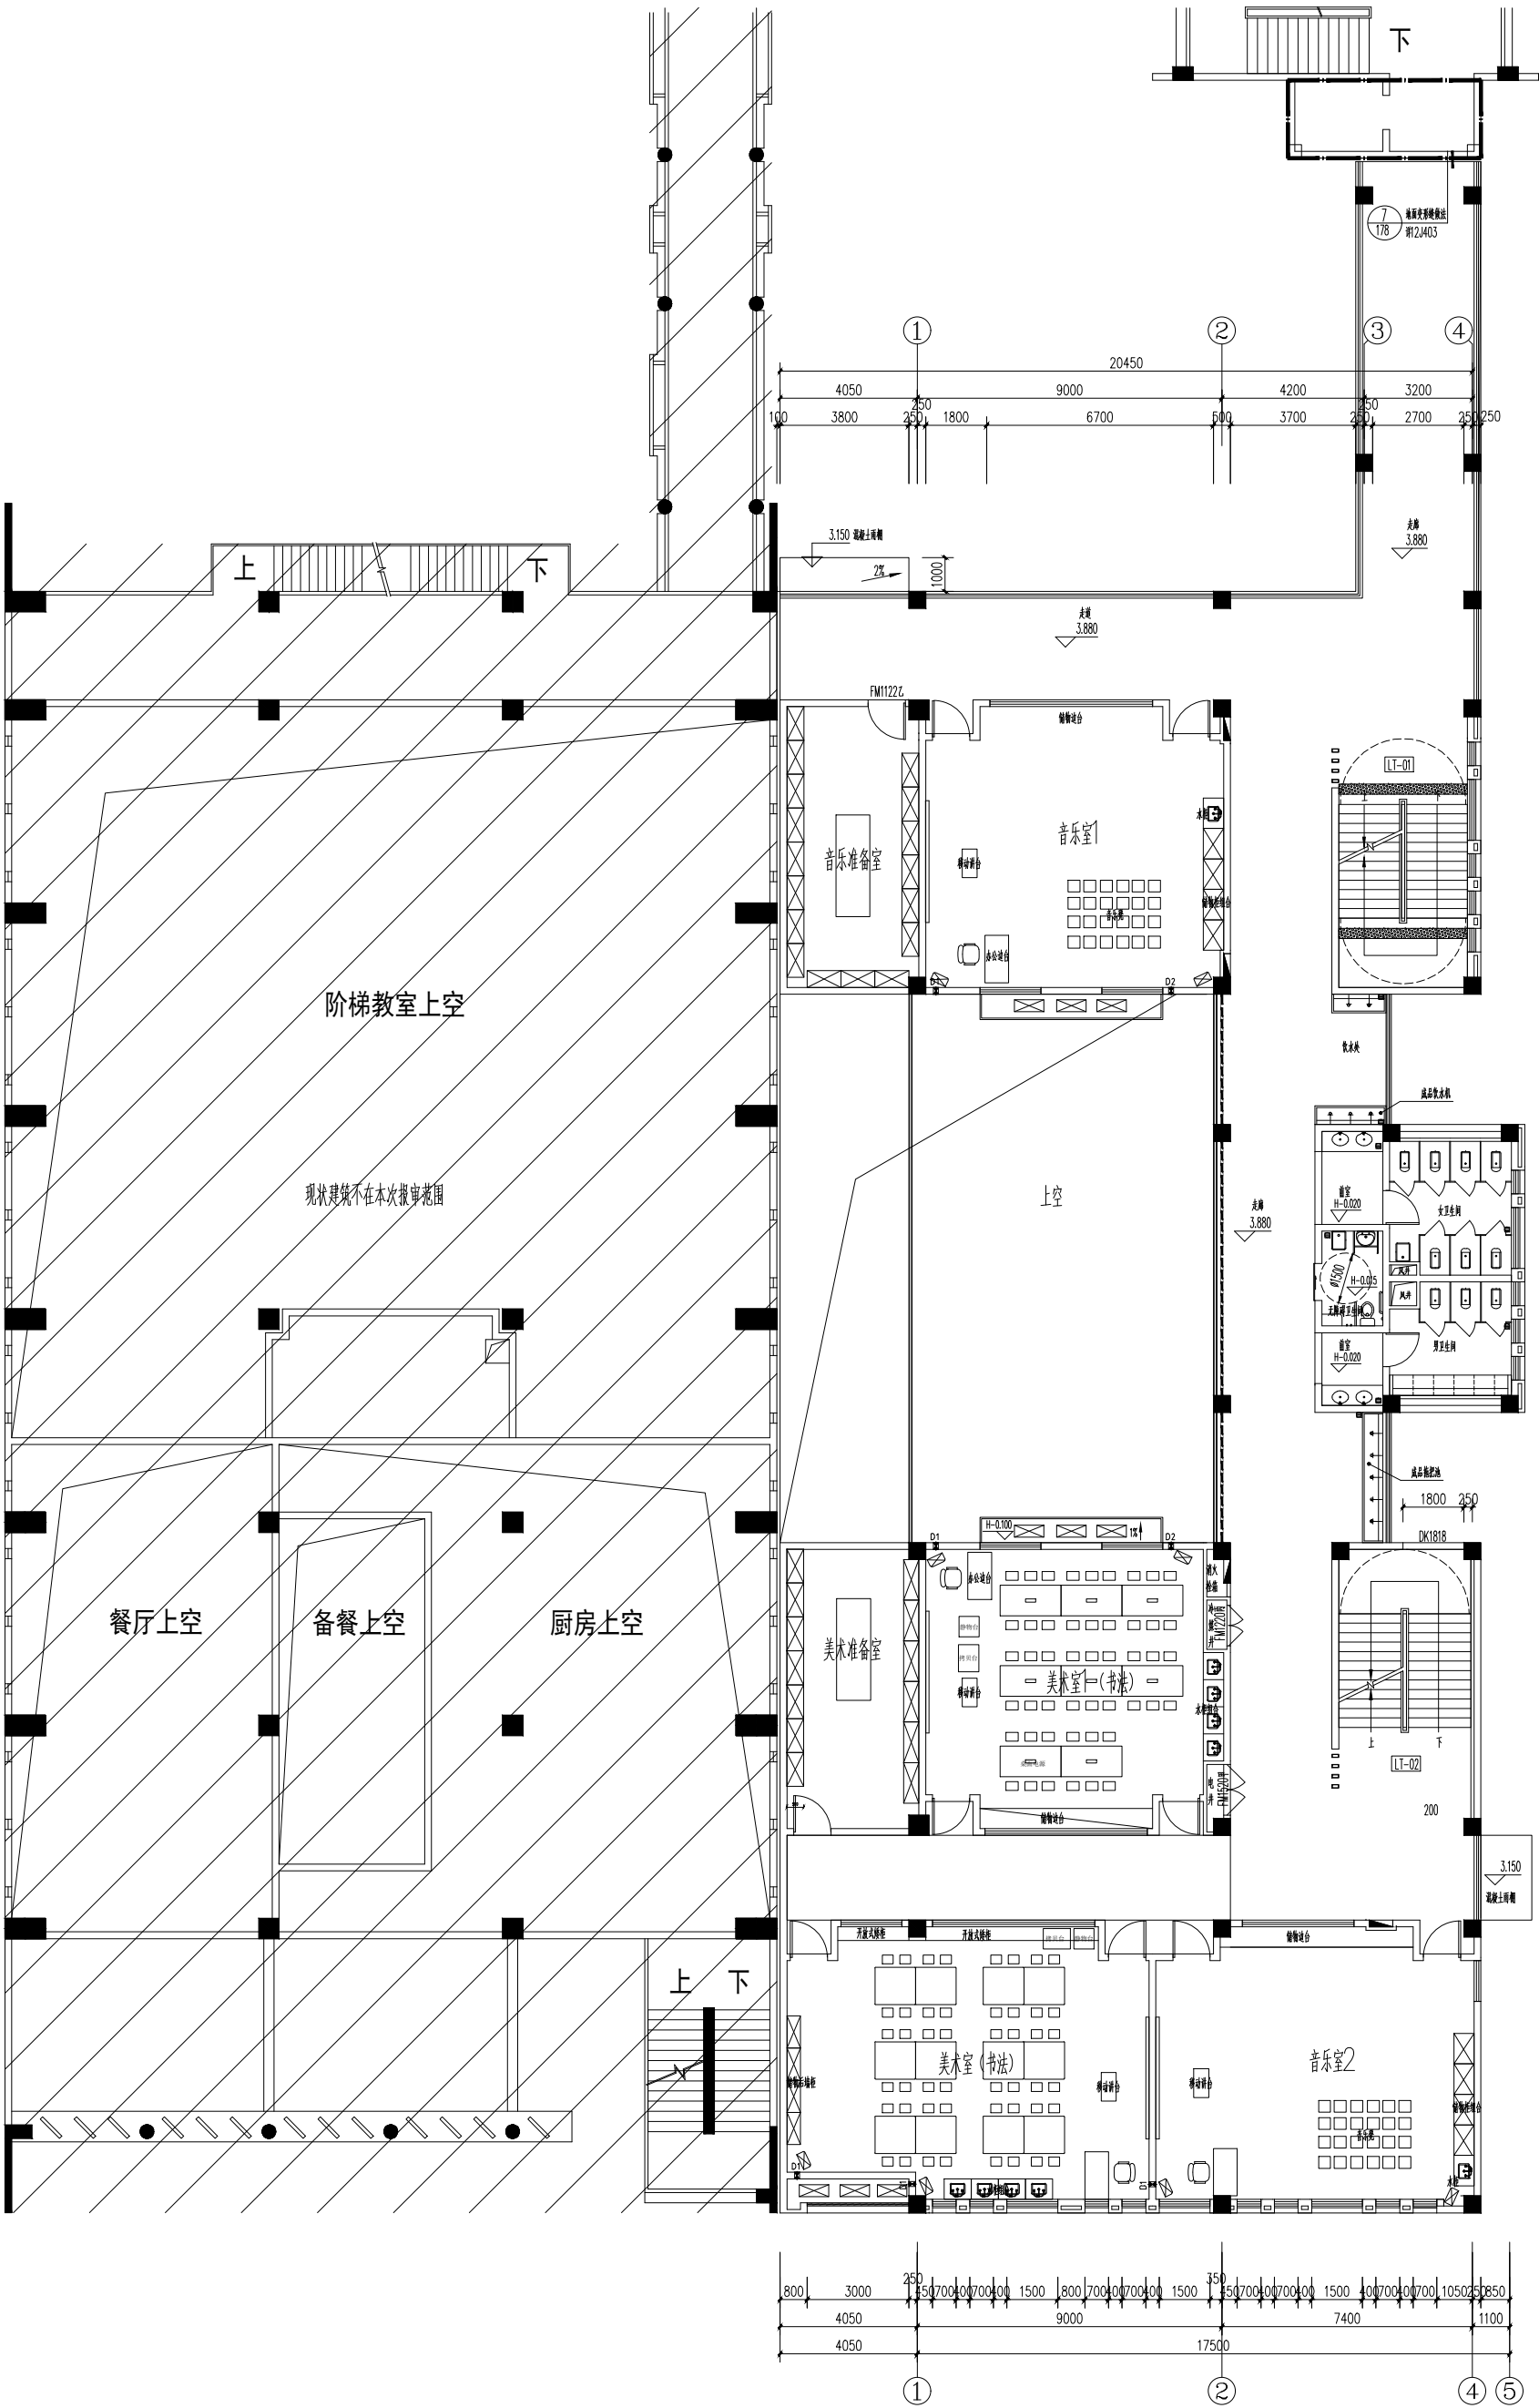

本次建筑面积: 735.17m²

