

江苏光耀演艺装饰工程有限公司

Address: 姜堰市人民中路293号

Tele : 0523-88270257

Fax : 0523-88270257 0523-89567588

HLIP: //www.gyjsch.com

E-mail: raizhougy@163.com

PROJECT NAME
工程名称

A 2x4 grid with a red dot in the bottom-left cell and a red arrow pointing right in the top-left cell.

REVISION NO 修改	DATE 日期
-------------------	------------

CHILD DESIGNED BY.

设计页页

DESIGNED BY.

118

CHECKED BY.

母家

DRAWN BY.

1871

图 2

SCALE.

11

DATE.

口刺

SPECIAL:

五

STATUS.


阶段 施工圖

PROJECT NO.

項目番号

SHEET NO.

图纸编号: H-02-B

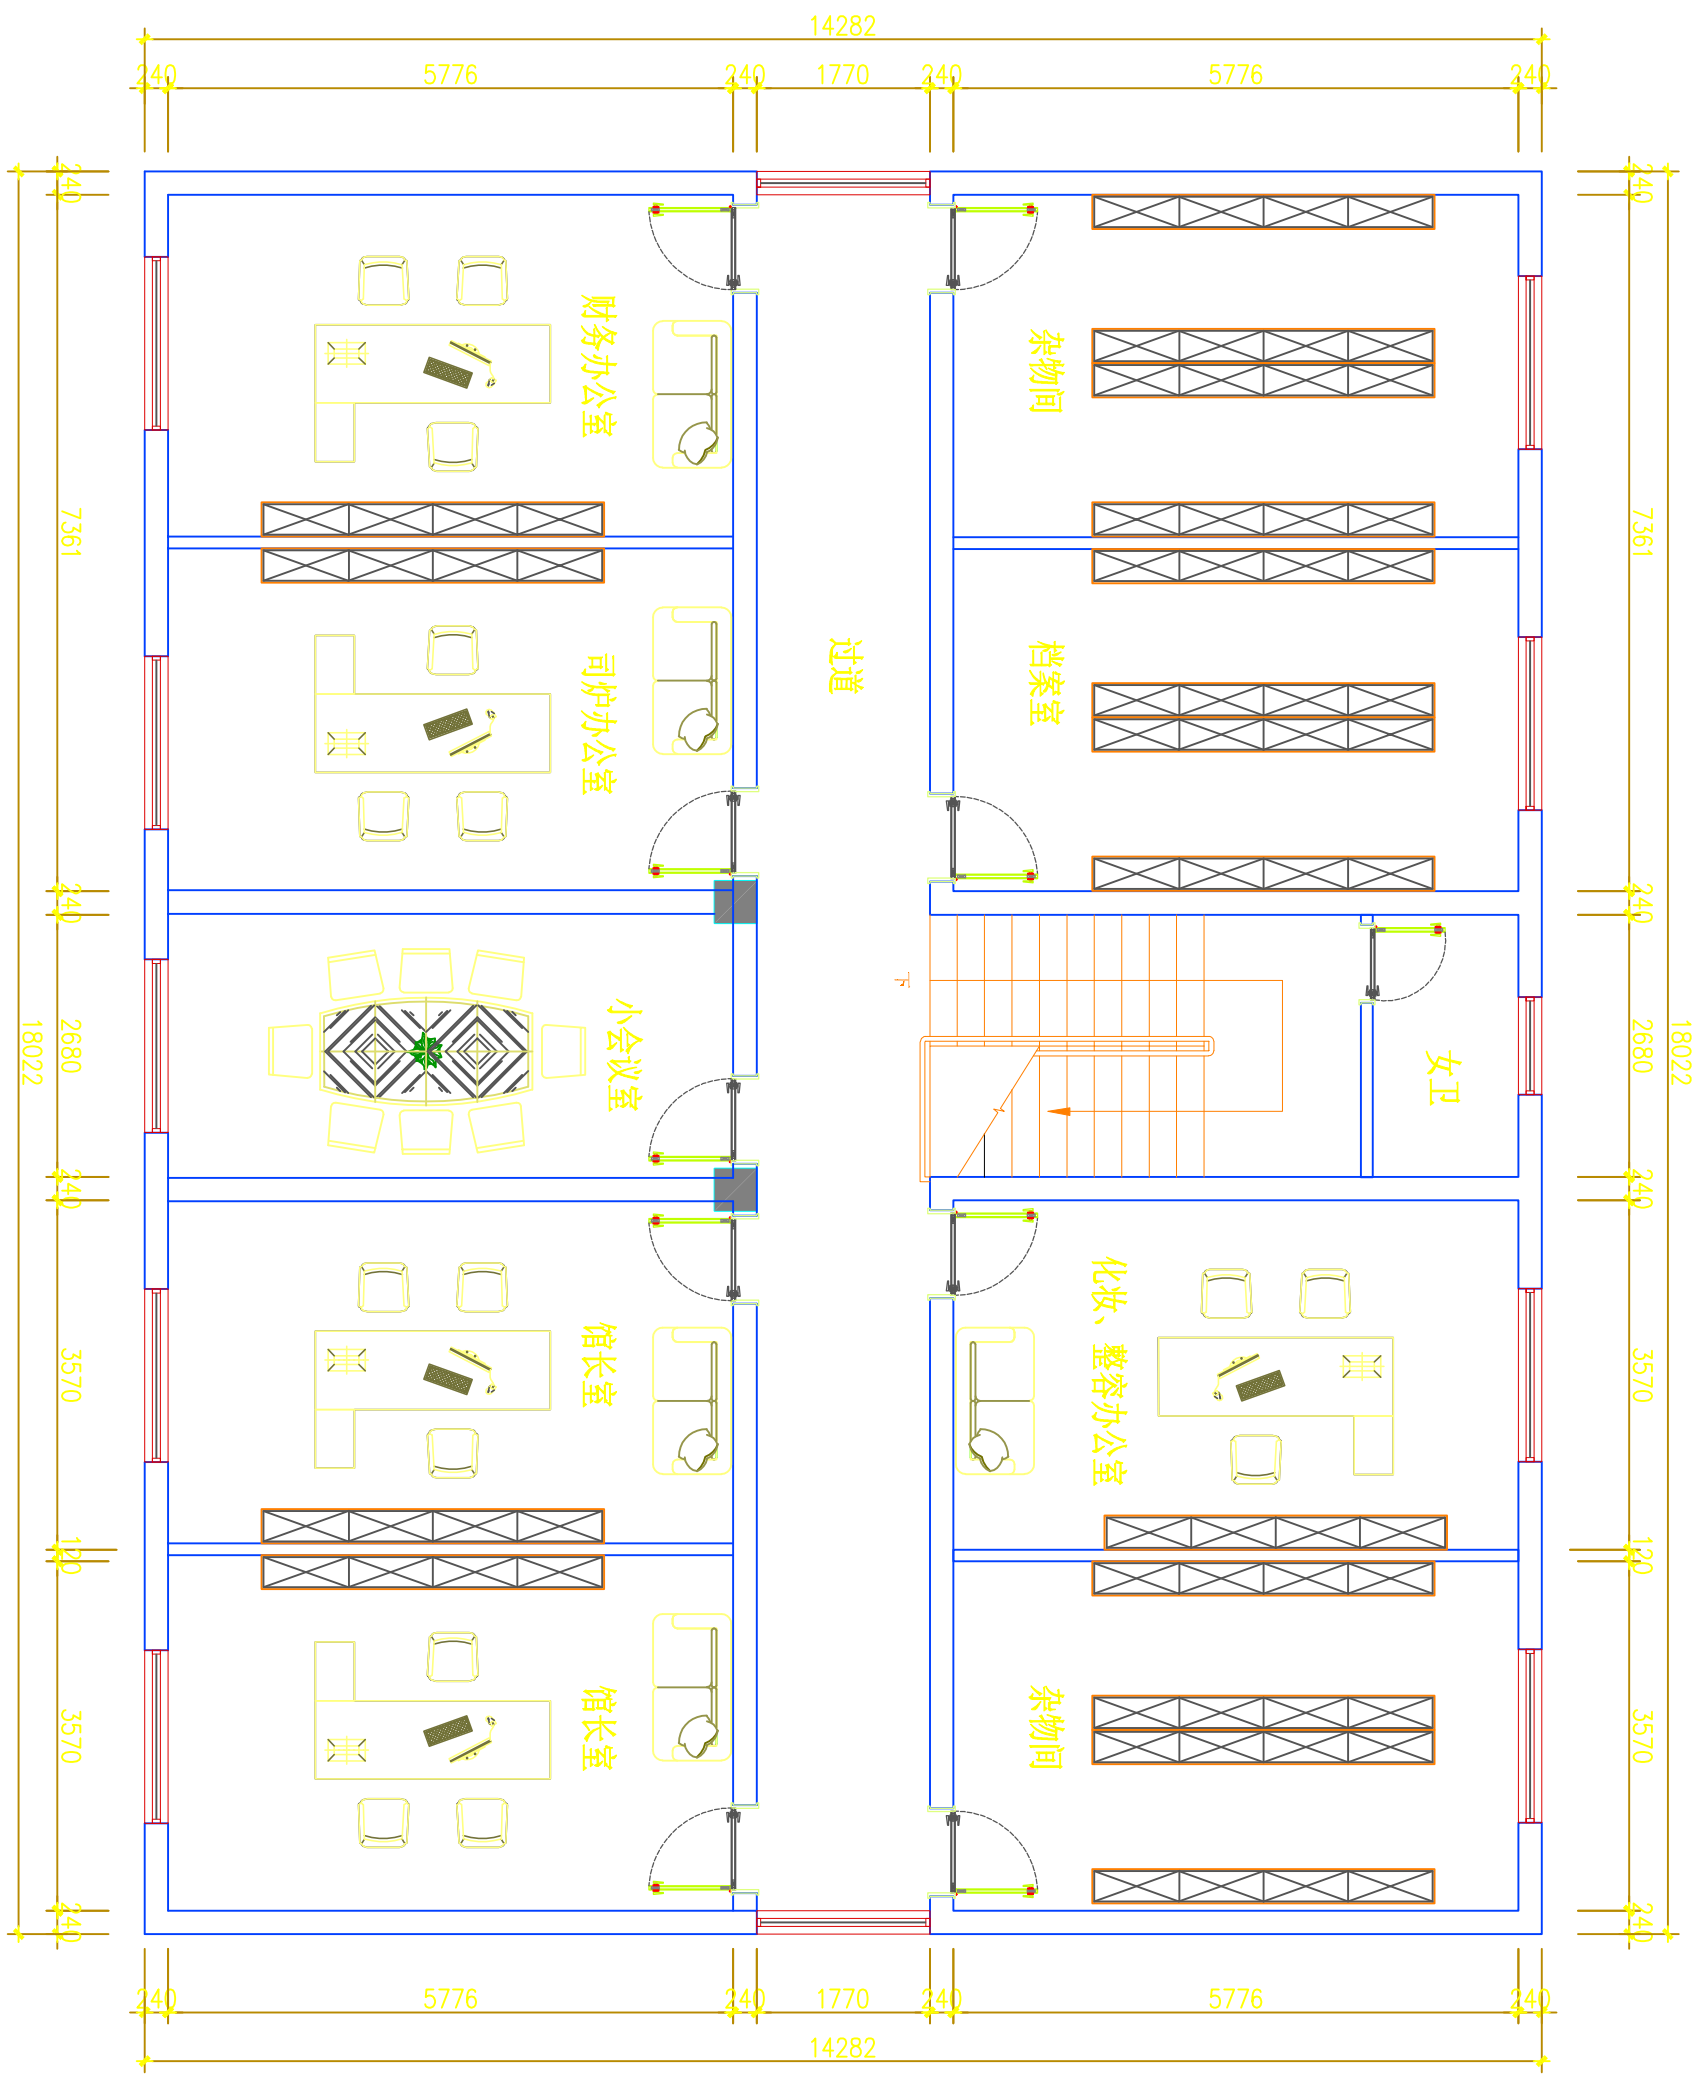

FIXTURE & FURNISHING PLAN