



[illegible]

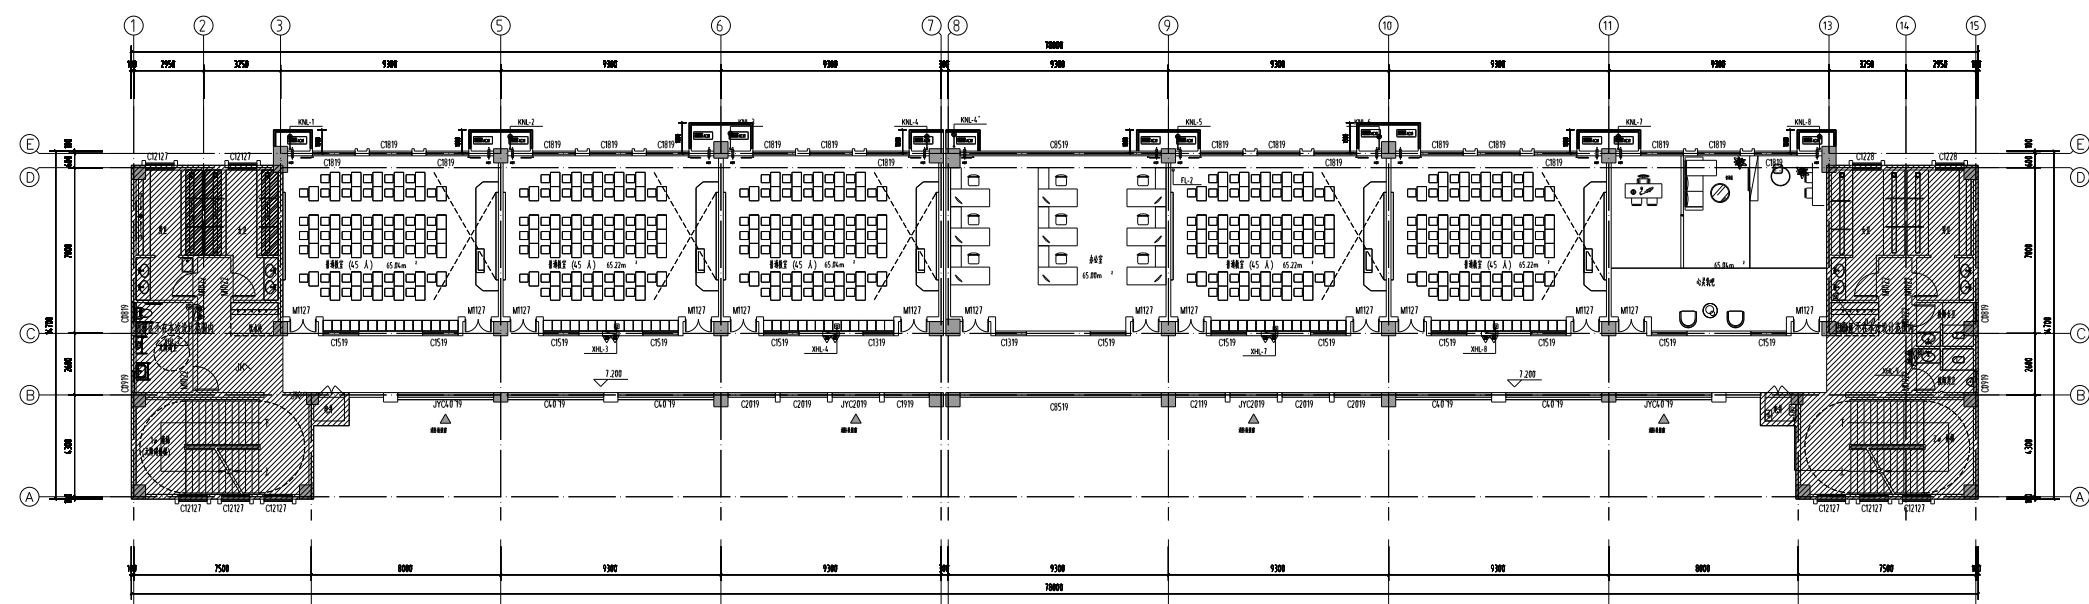

三层给水管平面图 1:100

[illegible]



(计算机组成)

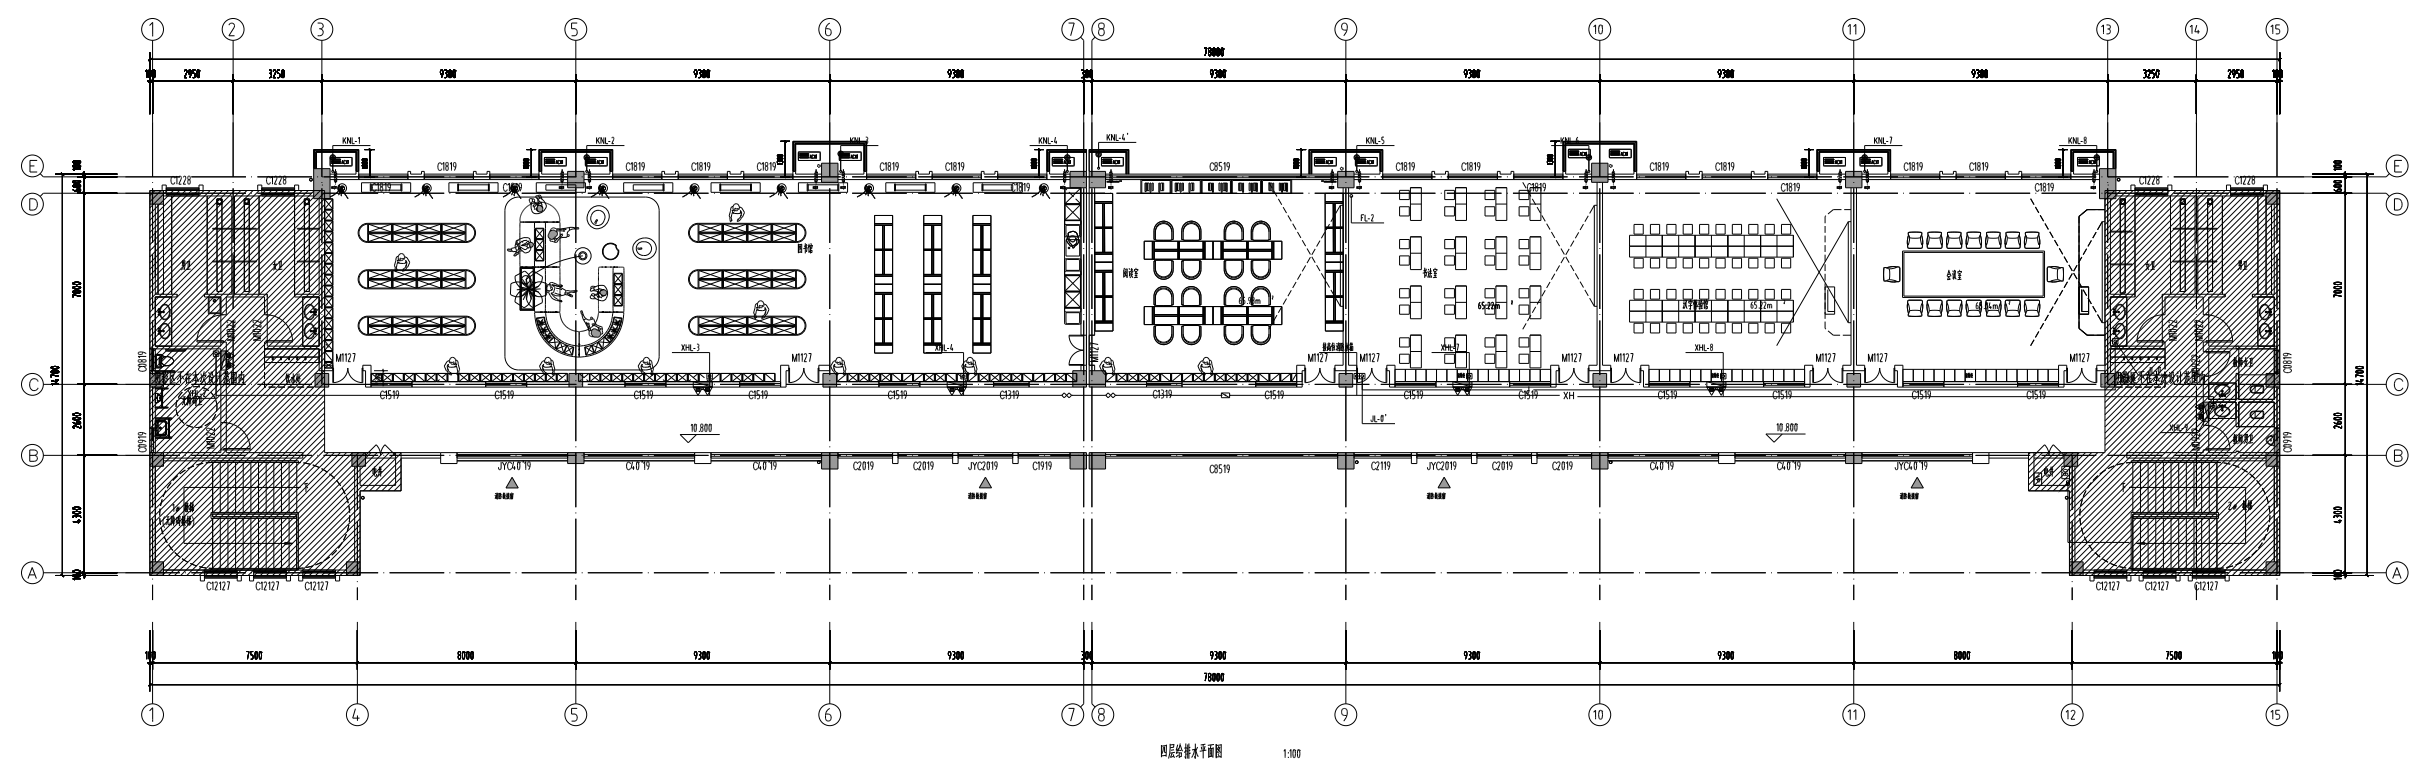

四层给水管平面图 1:100

[illegible]

TEL: 0538-85520522 85520515 85520508
FAX: 0538-85520520
PC: 222001

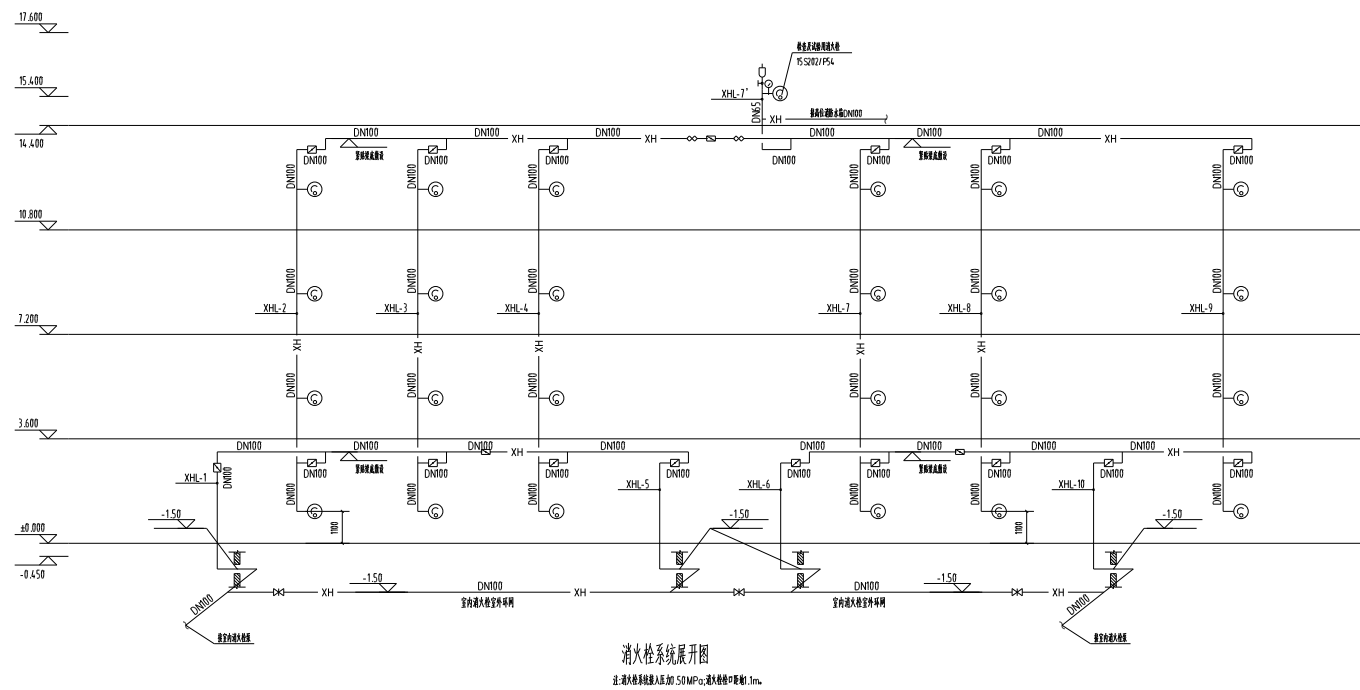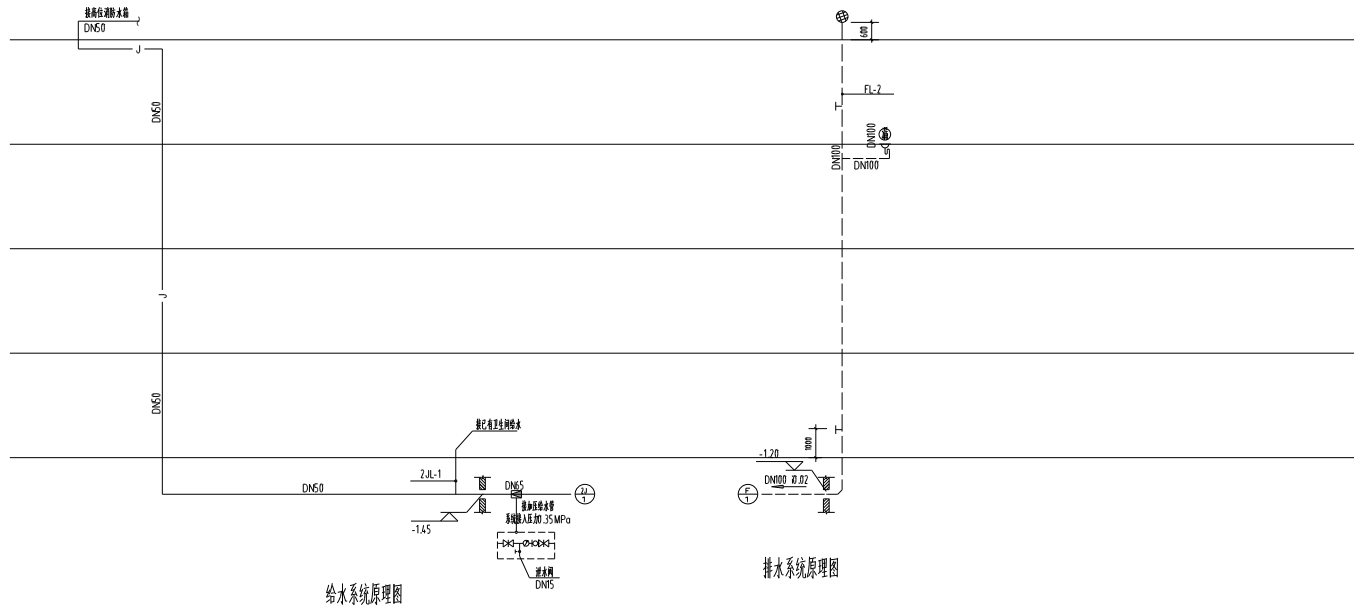[illegible]

(计算机绘图)