

海门大剧院文化中心商铺装修设计项目

CHINA

HAIMEN



ZILANG

江苏海门市海门大街99号海门大剧院
TEL: 0513-86218888 FAX: 0513-86218887
http://www.zilang.com

紫浪装饰设计
ZI LANG . DESIGNED

DRAWING TITLE

大样图一

ALL DESIGNS AND SPECIFICATIONS ARE THE PROPERTY OF ZI LANG DESIGN LTD. AND CANNOT BE USED WITHOUT THEIR WRITTEN PERMISSION. THE SAME SHALL BE RETURNED UPON COMPLETION OF THE PROJECT. DO NOT SCALE DRAWINGS. ALL DIMENSIONS MUST BE CHECKED ON SITE BY THE CONTRACTORS AND ANY DISCREPANCIES BROUGHT TO THE ATTENTION OF THE DESIGNER OR ARCHITECT. THIS DRAWING IS TO BE USED FOR THE PROJECT AND SITE IDENTIFIED AND NOT TO BE USED ON ANY OTHER PROJECT.

REVISION DATE

Scale 比例 Date 日期

PH 1:16@A2 PH

Designed BY 设计 Drawn BY 绘图



PH PH

Job No. 项目编号 APPROVED BY 核准

PH PH

Sheet NO. 图号 PH 页码

DY-01

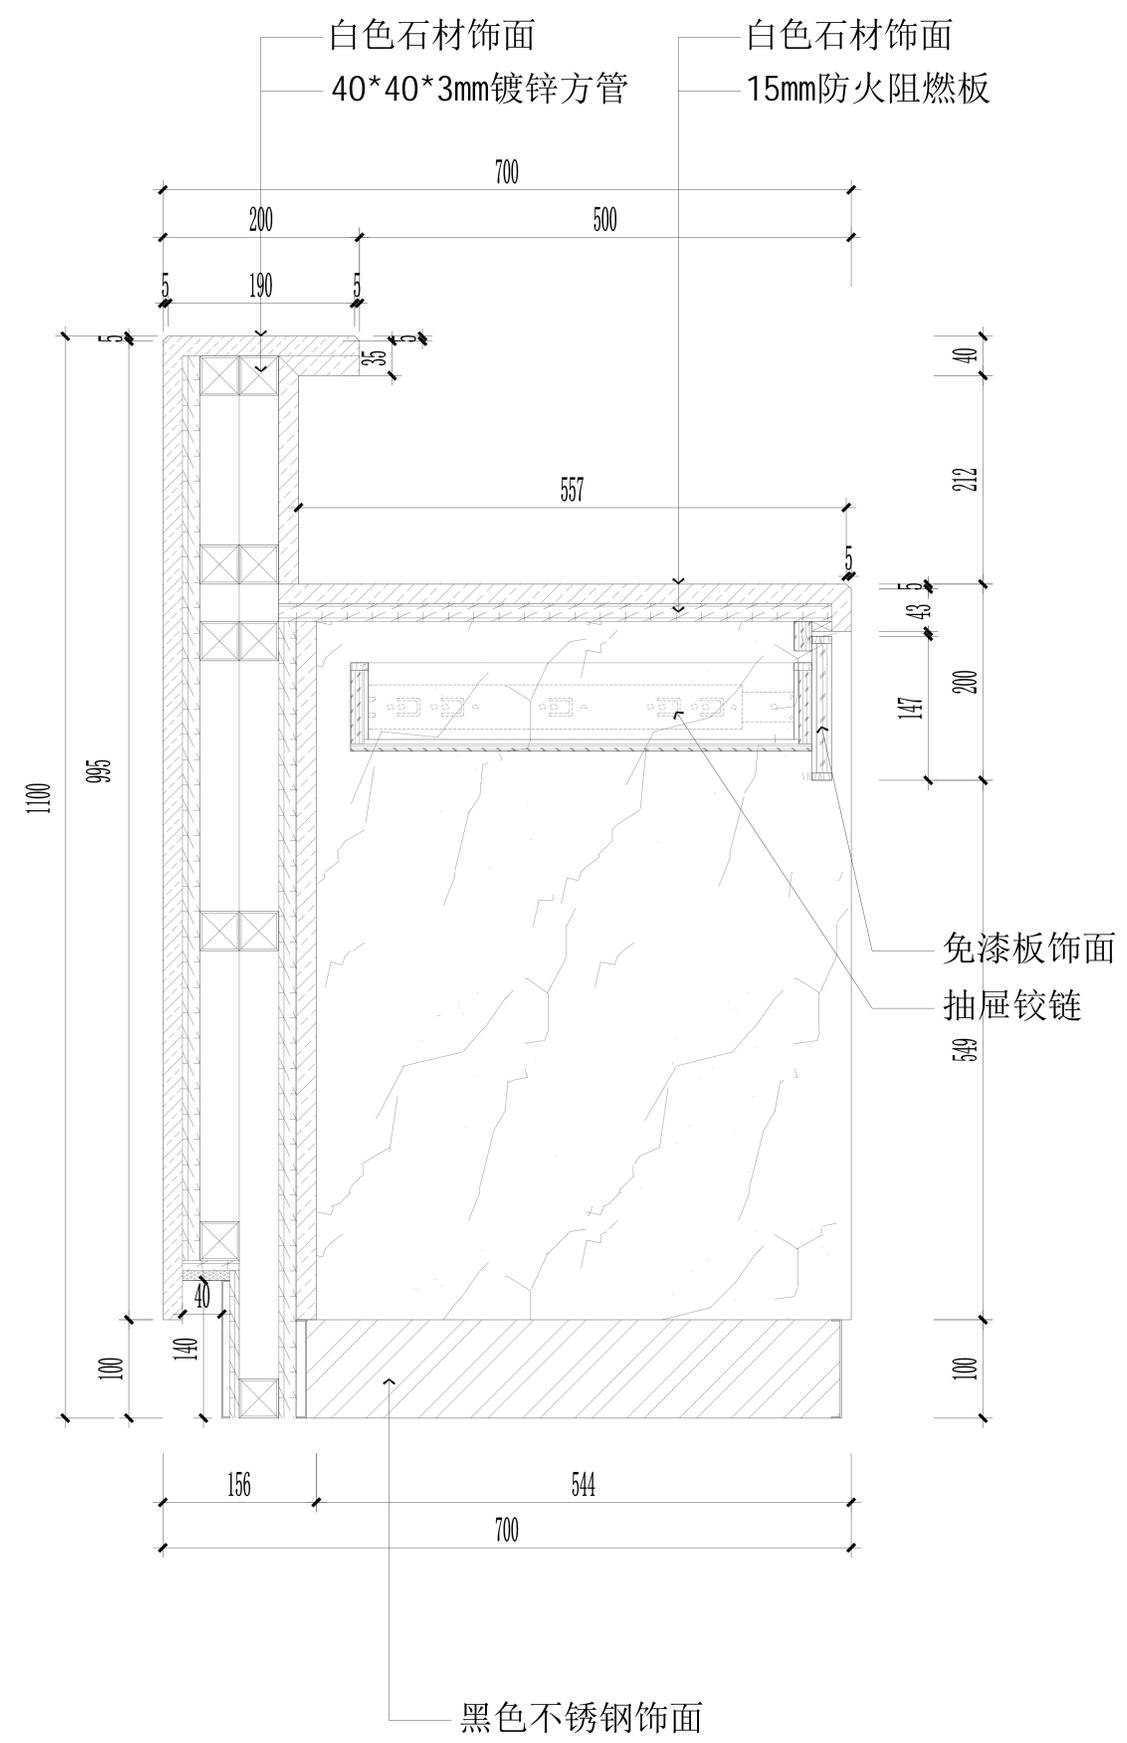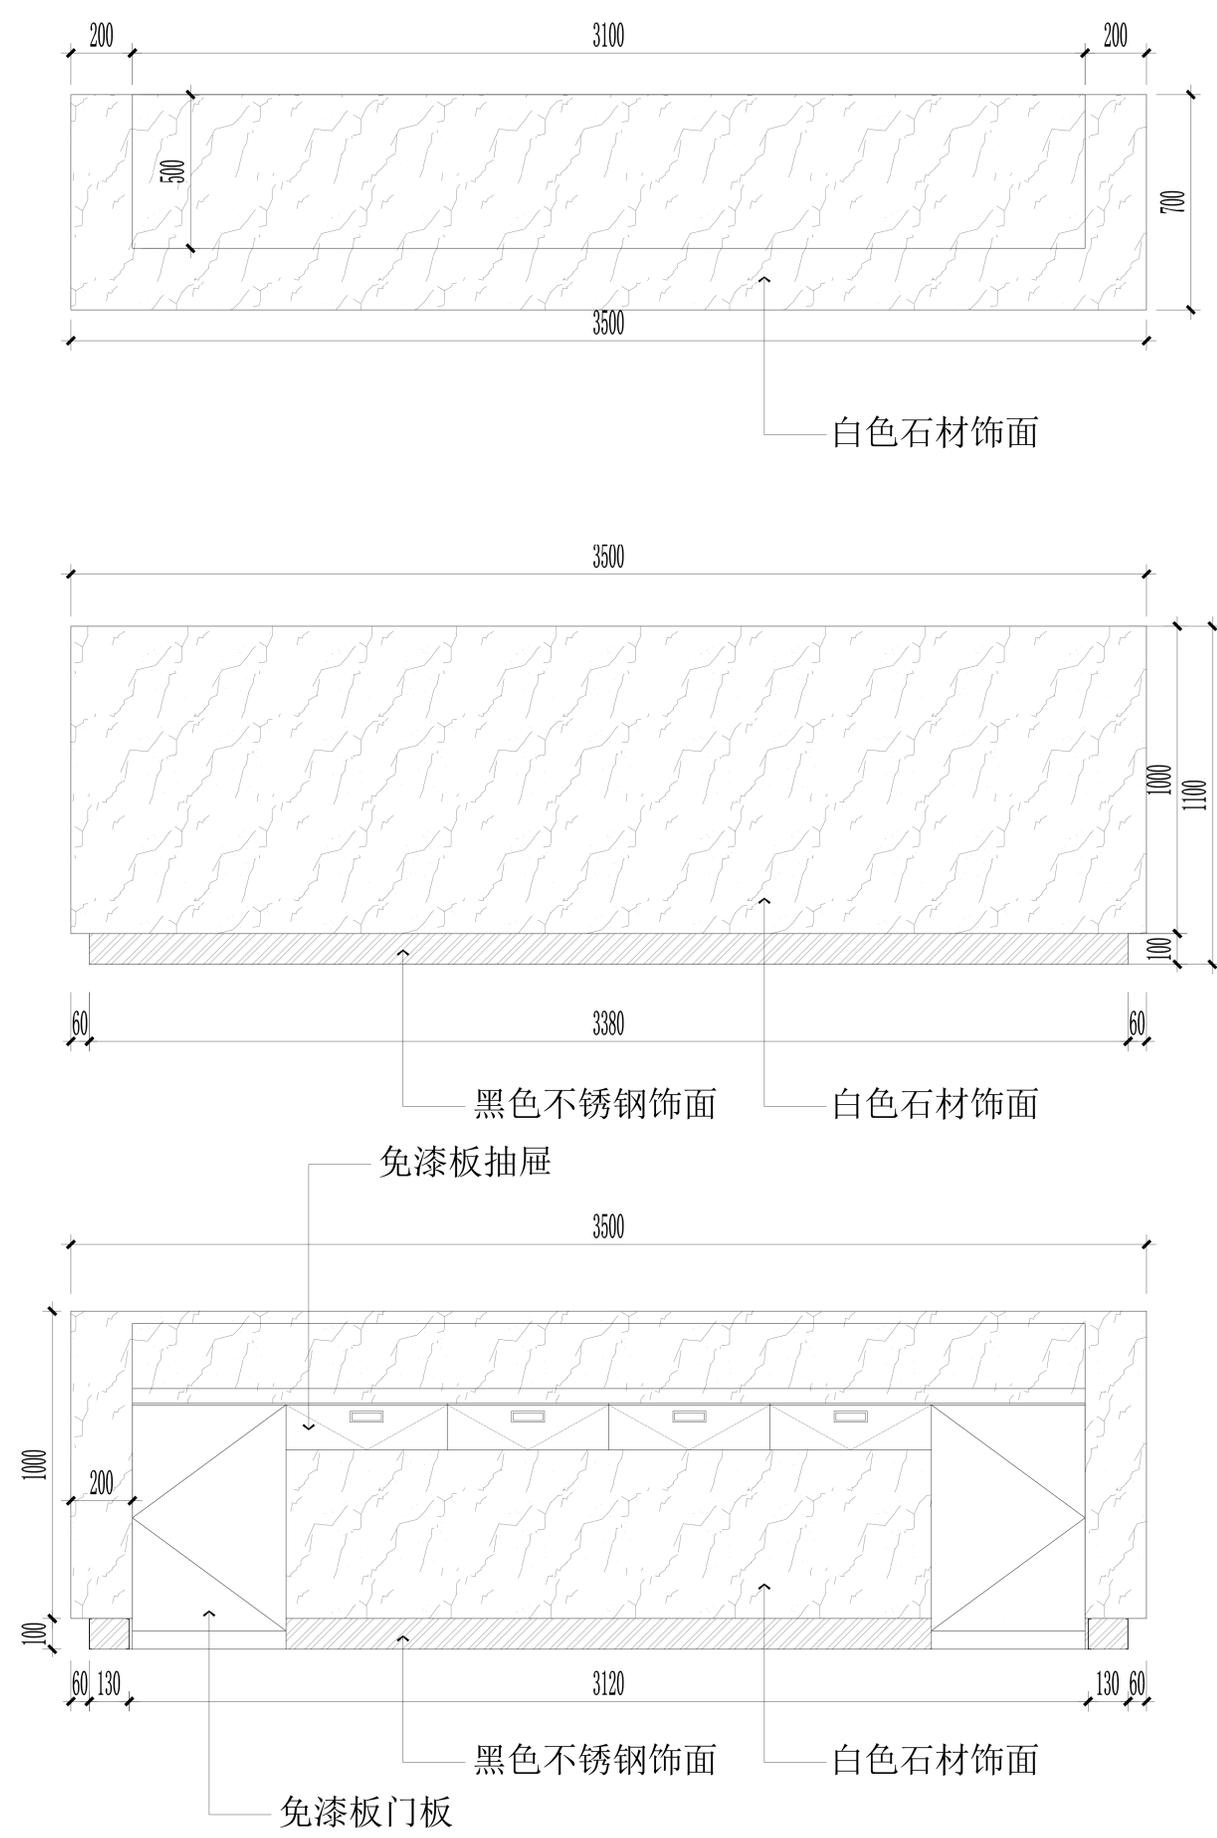

01 ELEVATION
入口处服务台大样 SCALE 1:16



DRAWING TITLE

大样图二

ALL DESIGNS AND SPECIFICATIONS ARE THE PROPERTY OF ZI LANG DESIGN LTD. AND CANNOT BE USED WITHOUT THEIR WRITTEN PERMISSION...

REVISION DATE

Scale 比例 Date 日期


1:20@A2 PH

Designed BY 设计 PH Drawn BY 绘图


Job No. 项目编号 APPROVED BY 核准

Sheet No. 图号 PH 页码


DY-02

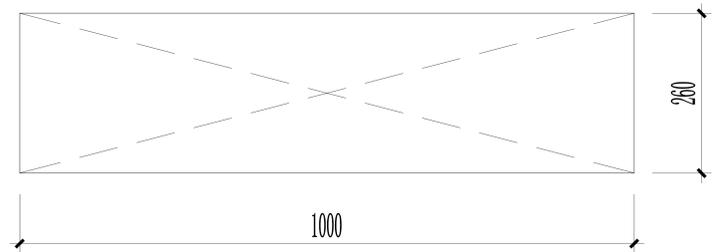

不锈钢隔板

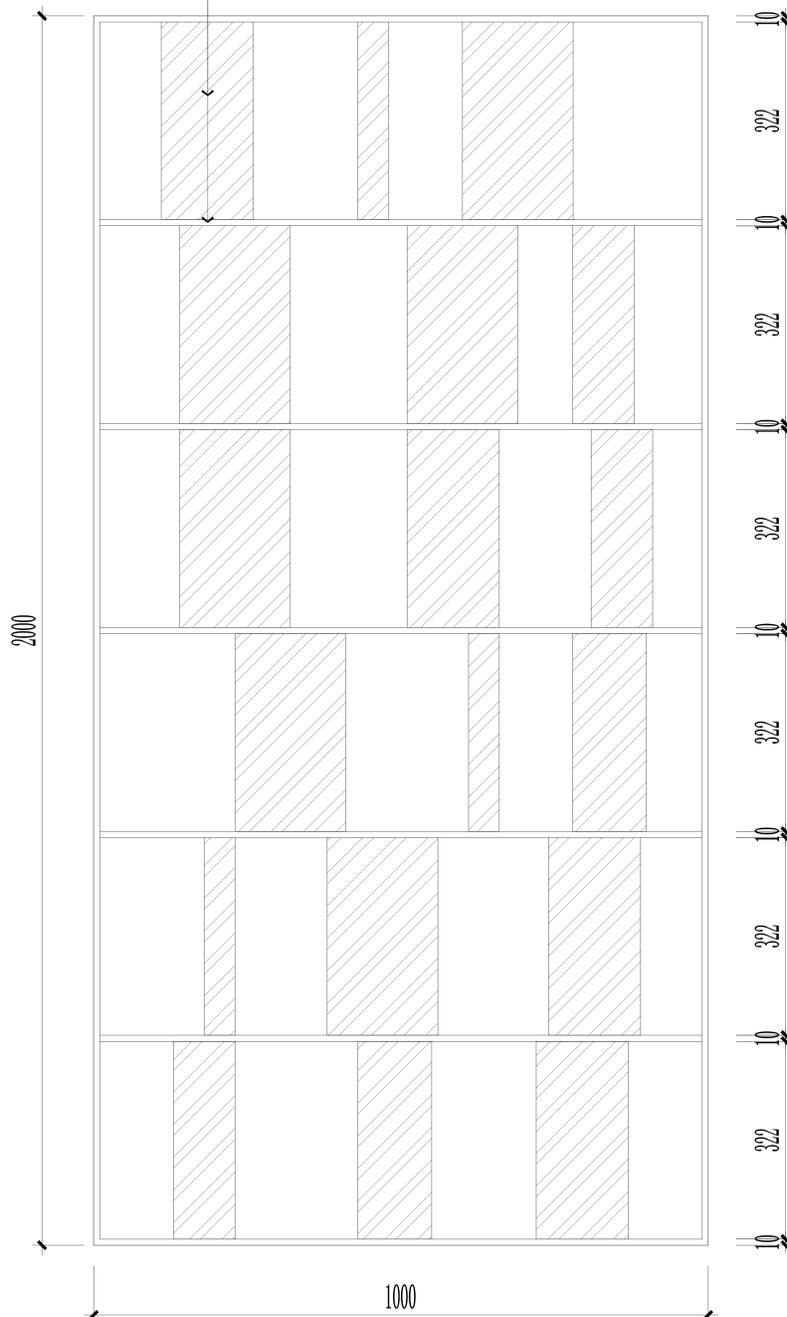

02 ELEVATION 入口处隔断架大样 SCALE 1:8

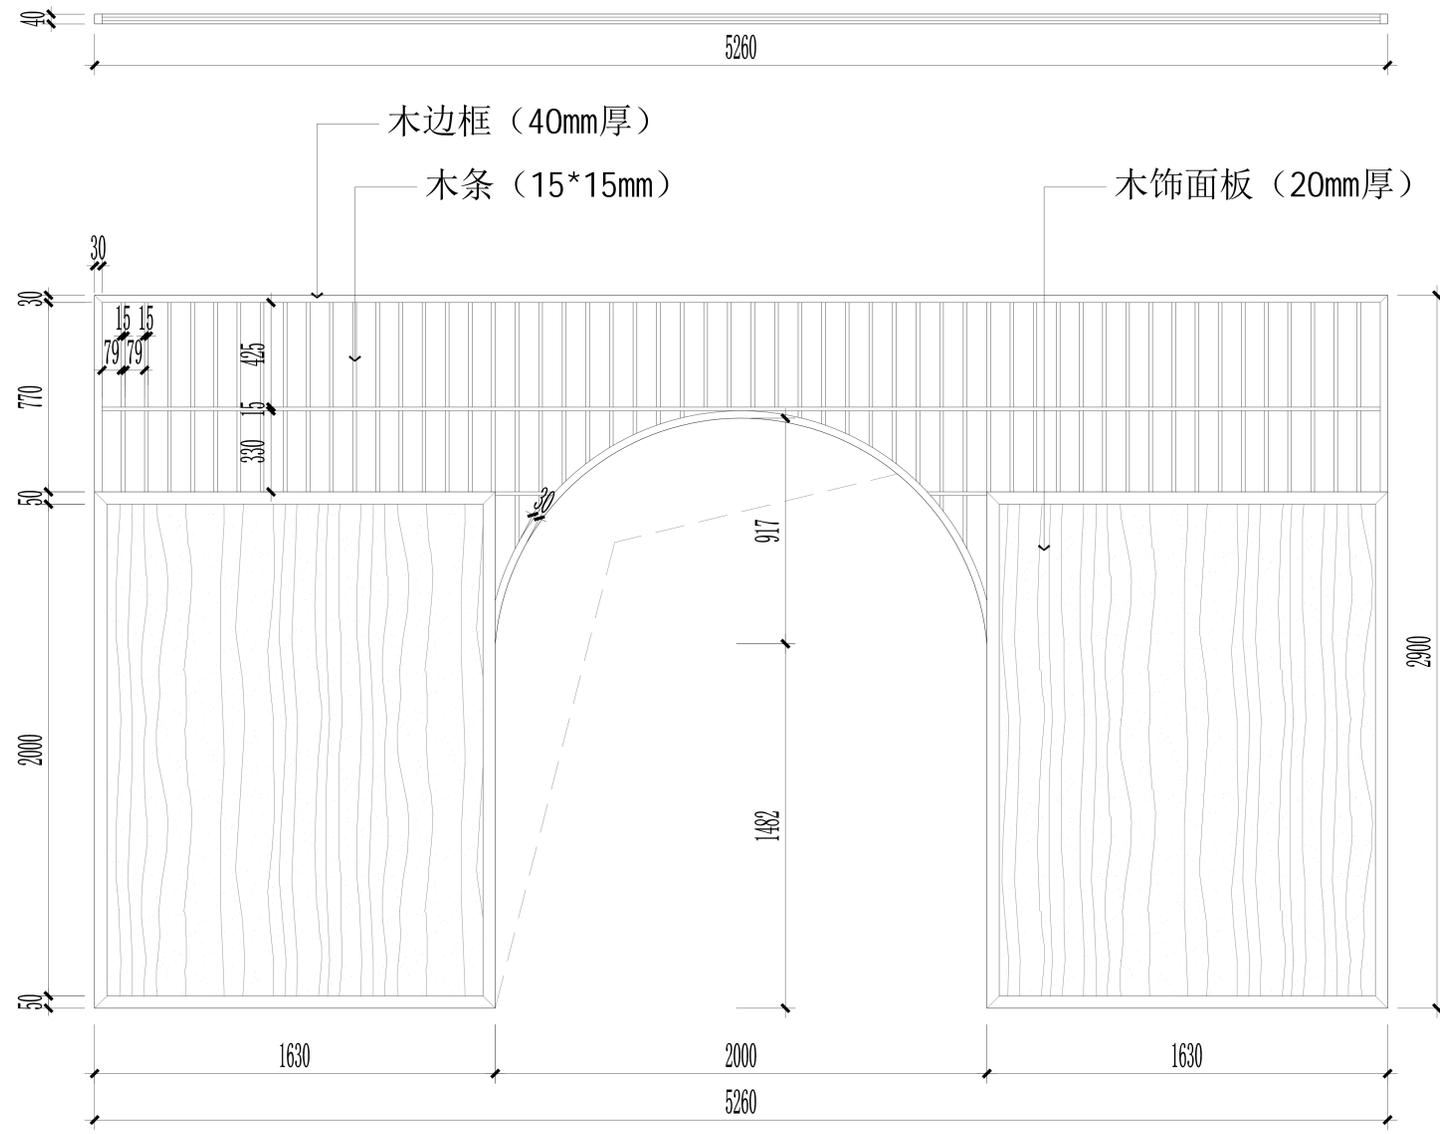

木边框 (40mm厚)

木条 (15*15mm)

木饰面板 (20mm厚)


03 ELEVATION 卫生间入口隔断大样 SCALE 1:20

注：不锈钢隔断架由厂家二次深化。


注：木隔断由厂家二次深化。




04 ELEVATION
入口LED屏平面 SCALE 1:10

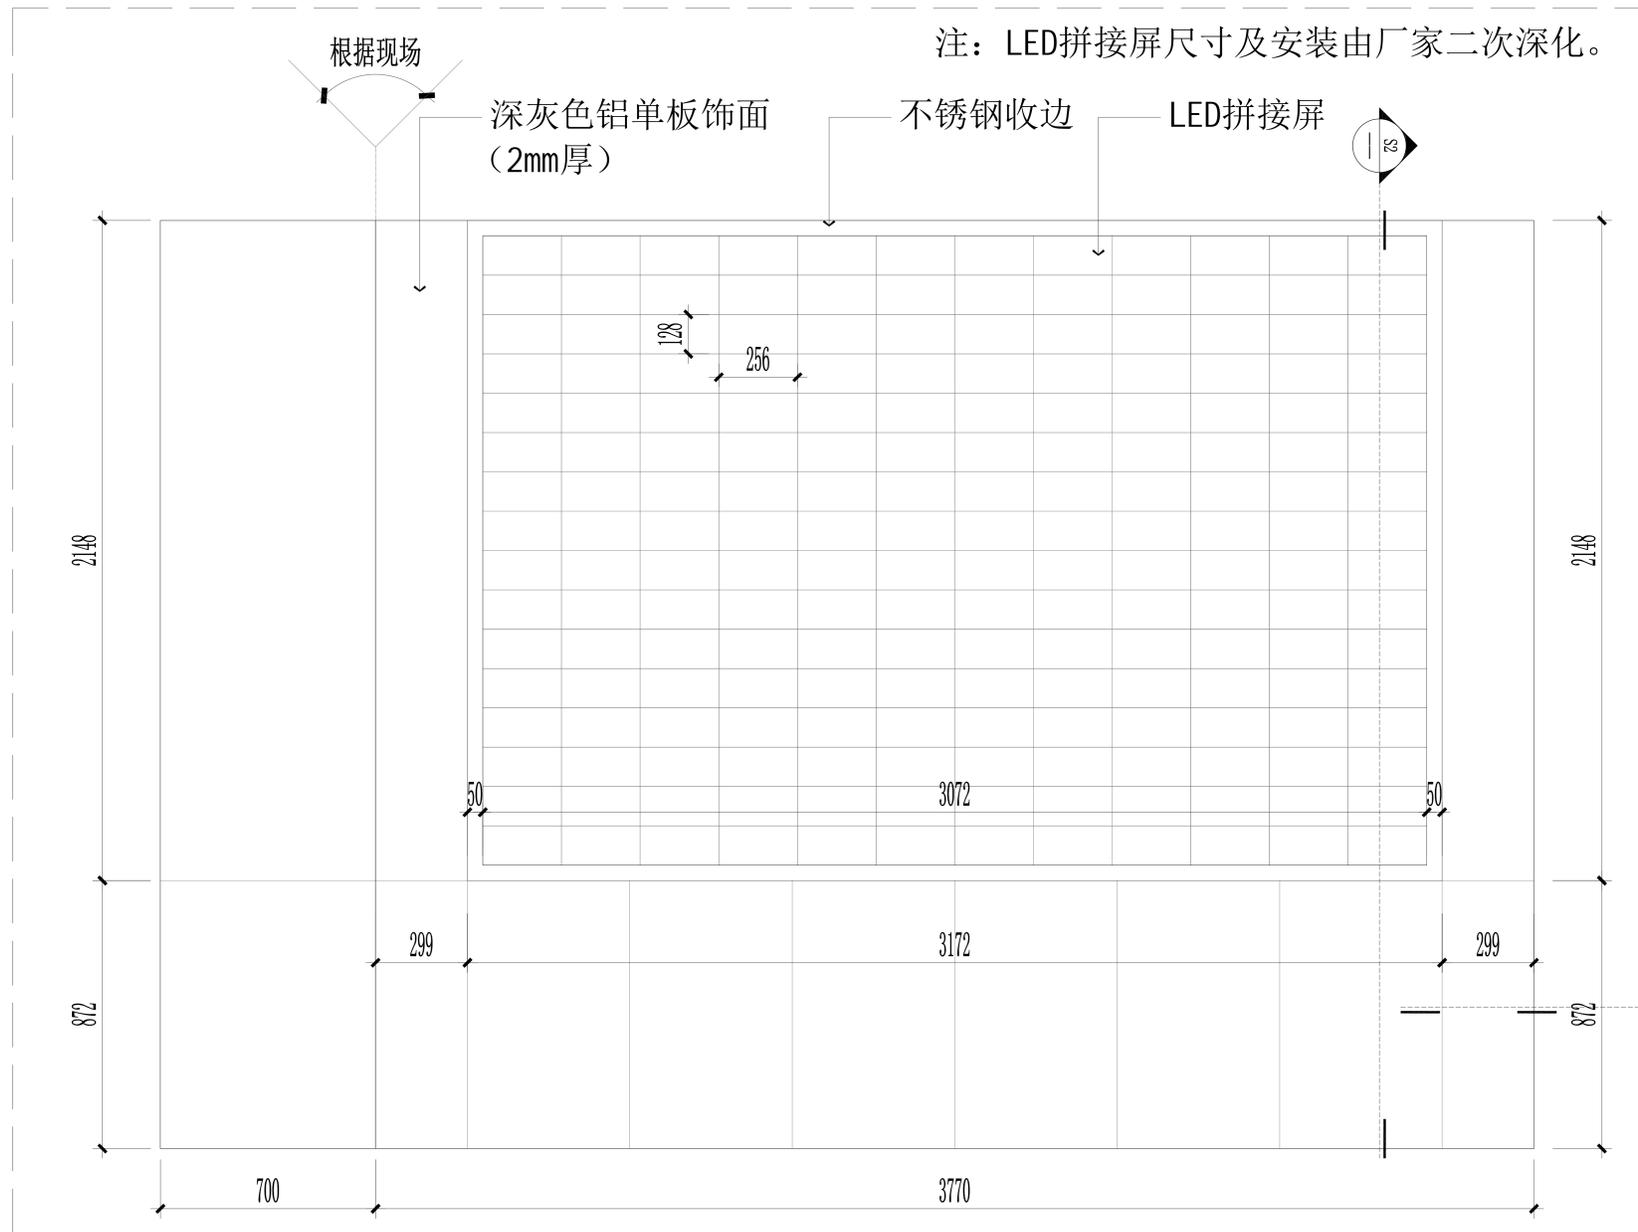

05 ELEVATION
入口LED屏立面 SCALE 1:16

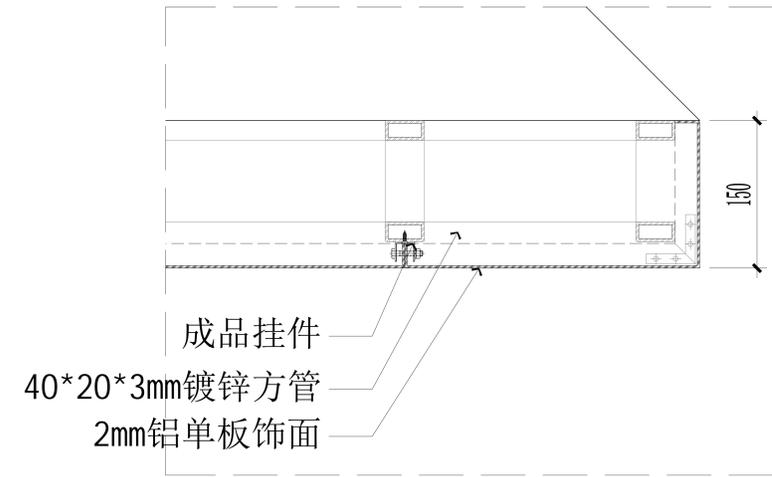

S1 大样图
SCALE 1:5

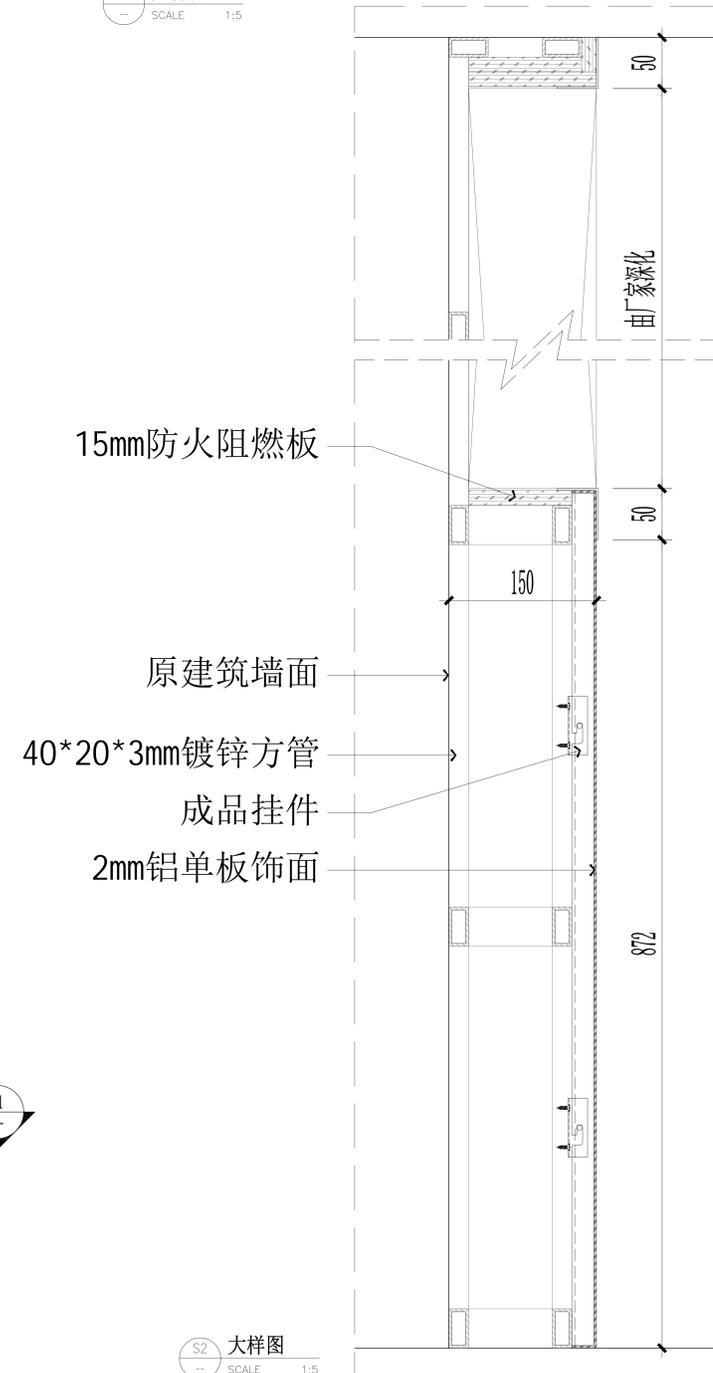

S2 大样图
SCALE 1:5

海门大剧院文化中心商铺装修设计项目

CHINA

HAIMEN



江苏海门市海门镇海门大街
TEL: 0513-86210880 FAX: 0513-86210887
http://www.zilang.com

大样图三

ALL DESIGNS AND SPECIFICATIONS ARE THE PROPERTY OF ZI LANG DESIGN LTD. AND CANNOT BE USED WITHOUT THEIR WRITTEN PERMISSION. THE SAME SHALL BE RETURNED UPON COMPLETION OF THE PROJECT. DO NOT SCALE DRAWINGS. ALL MEASUREMENTS MUST BE CHECKED ON SITE BY THE CONTRACTORS AND ANY DISCREPANCIES BROUGHT TO THE ATTENTION OF THE DESIGNER OR ARCHITECT. THIS DRAWING IS TO BE USED FOR THE PROJECT AND SITE IDENTIFIED AND NOT TO BE USED ON ANY OTHER PROJECT.

REVISION DATE

Scale 比例 Date 日期

PH 1:5@A2 PH

Designed BY 设计 Drawn BY 绘图

PH PH

Job No. 项目编号 APPROVED BY 核准

PH PH

Sheet No. 图号 Page 页码

DY-03