
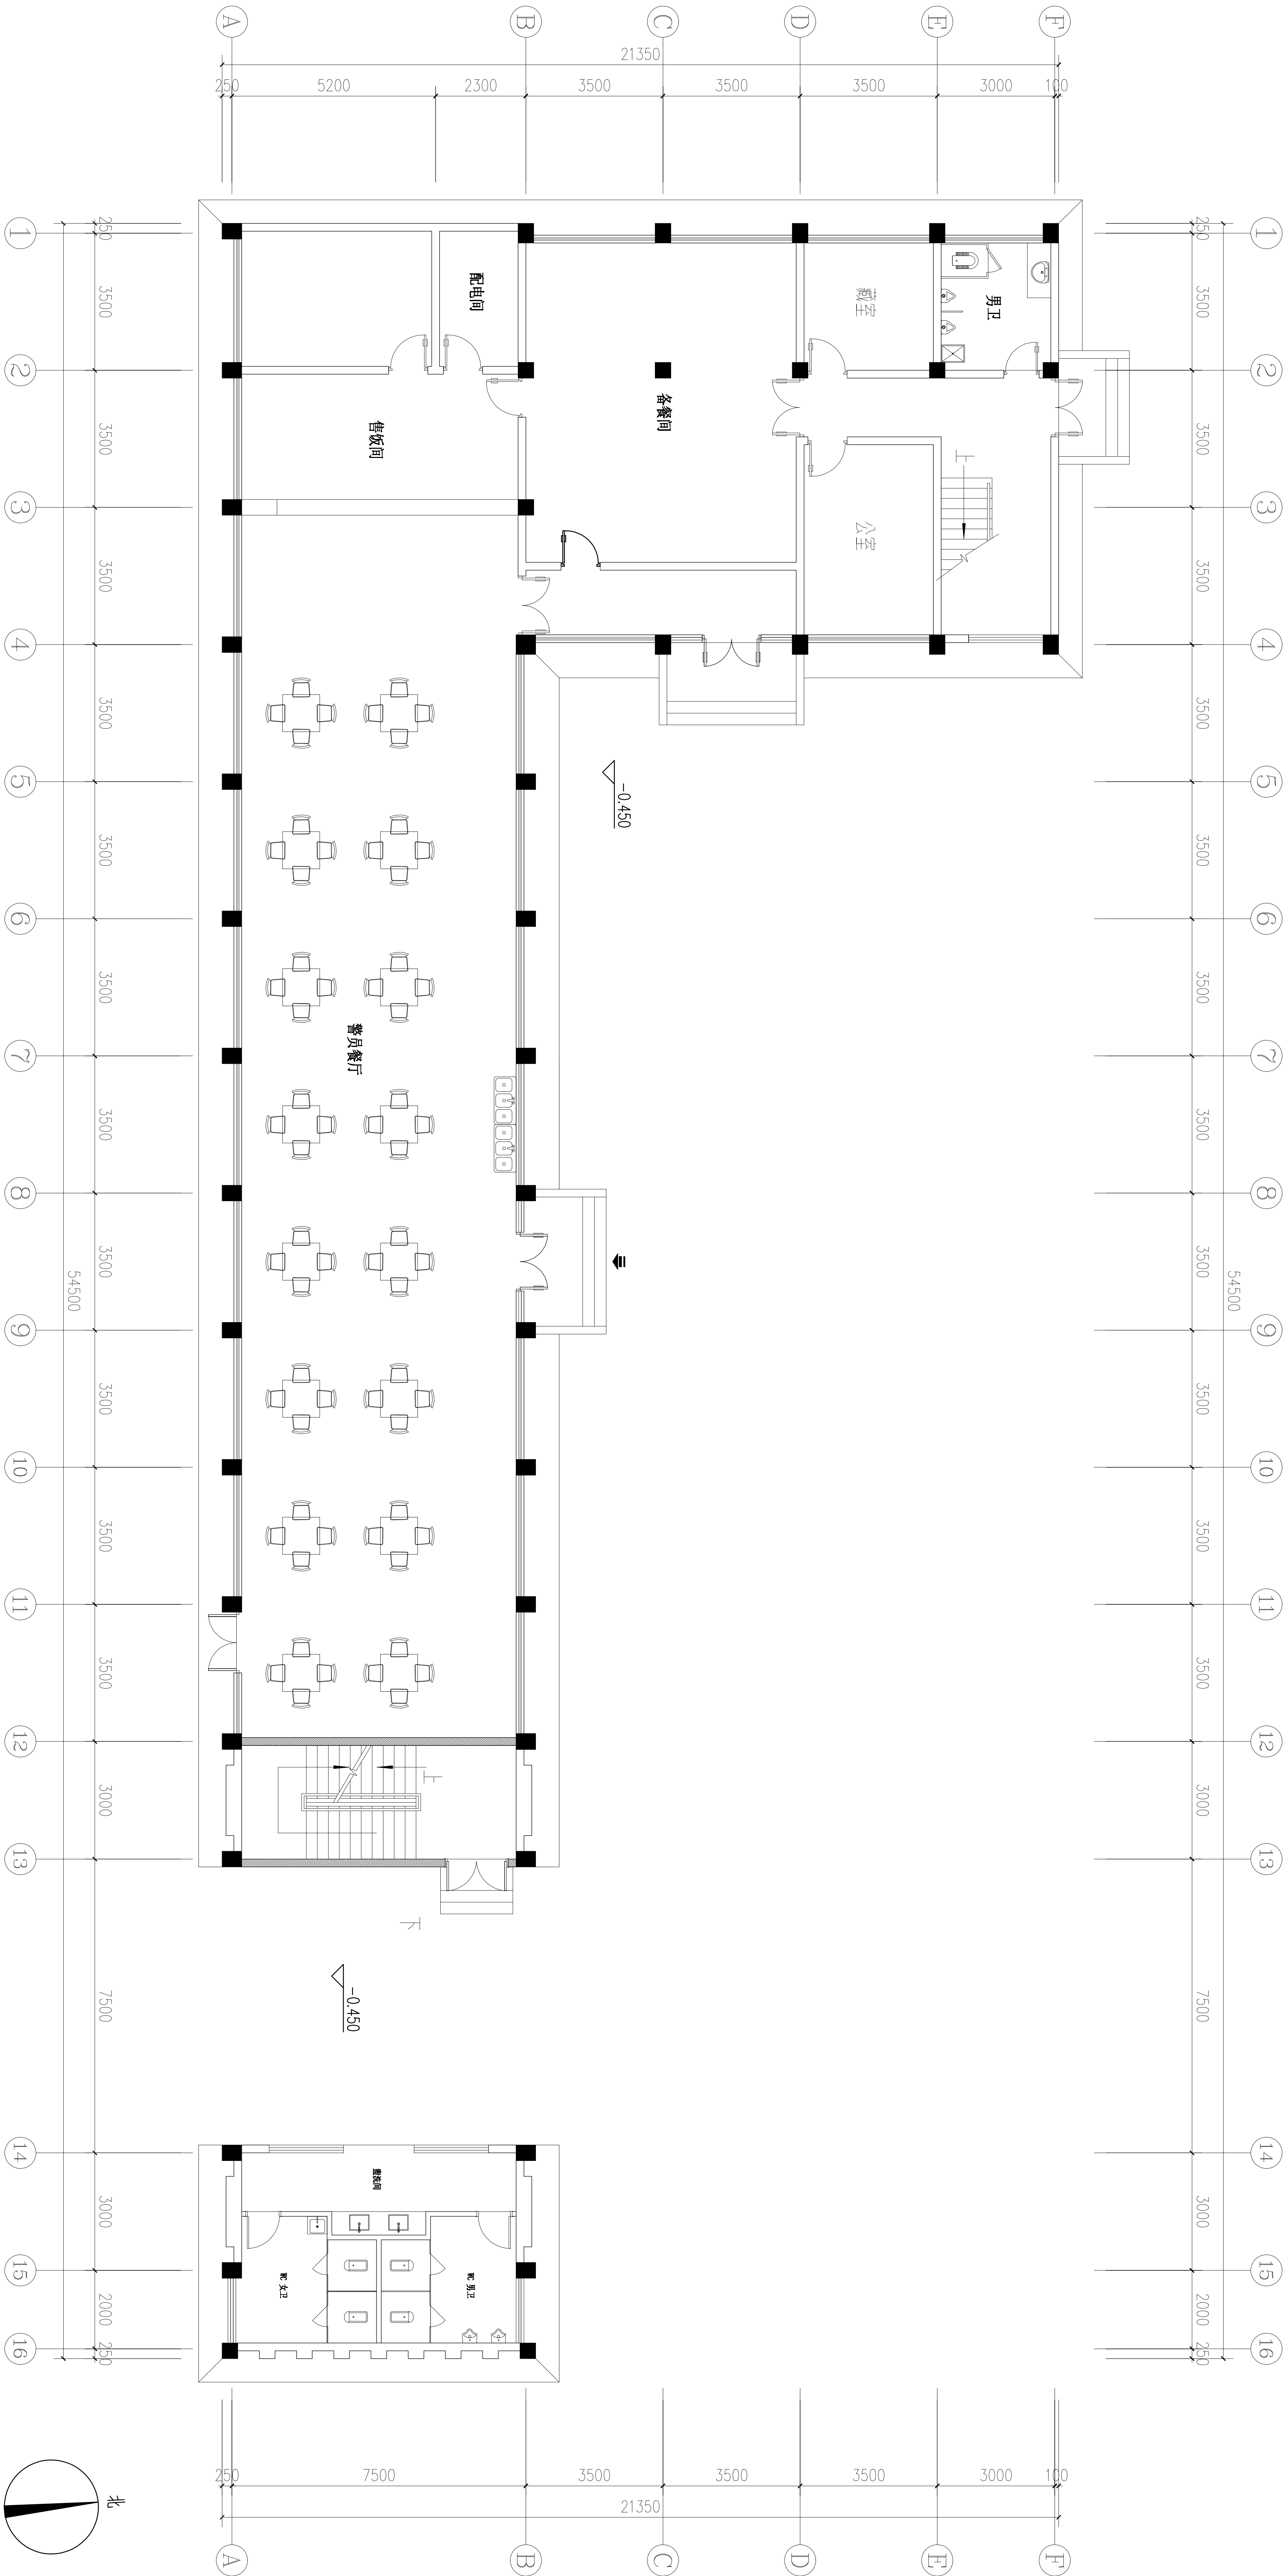


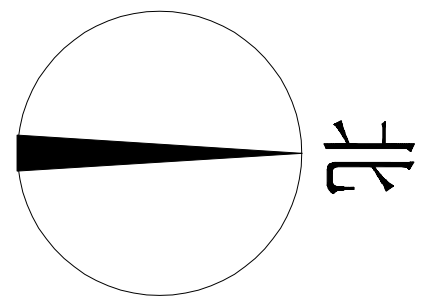

一层平面布置图 1:100

本层建筑面积: 498.2m<sup>2</sup>  
总建筑面积: 1412m<sup>2</sup>