



01 ELEVATION
4Q-P-12 多功能教室立面图 SCALE 1:30

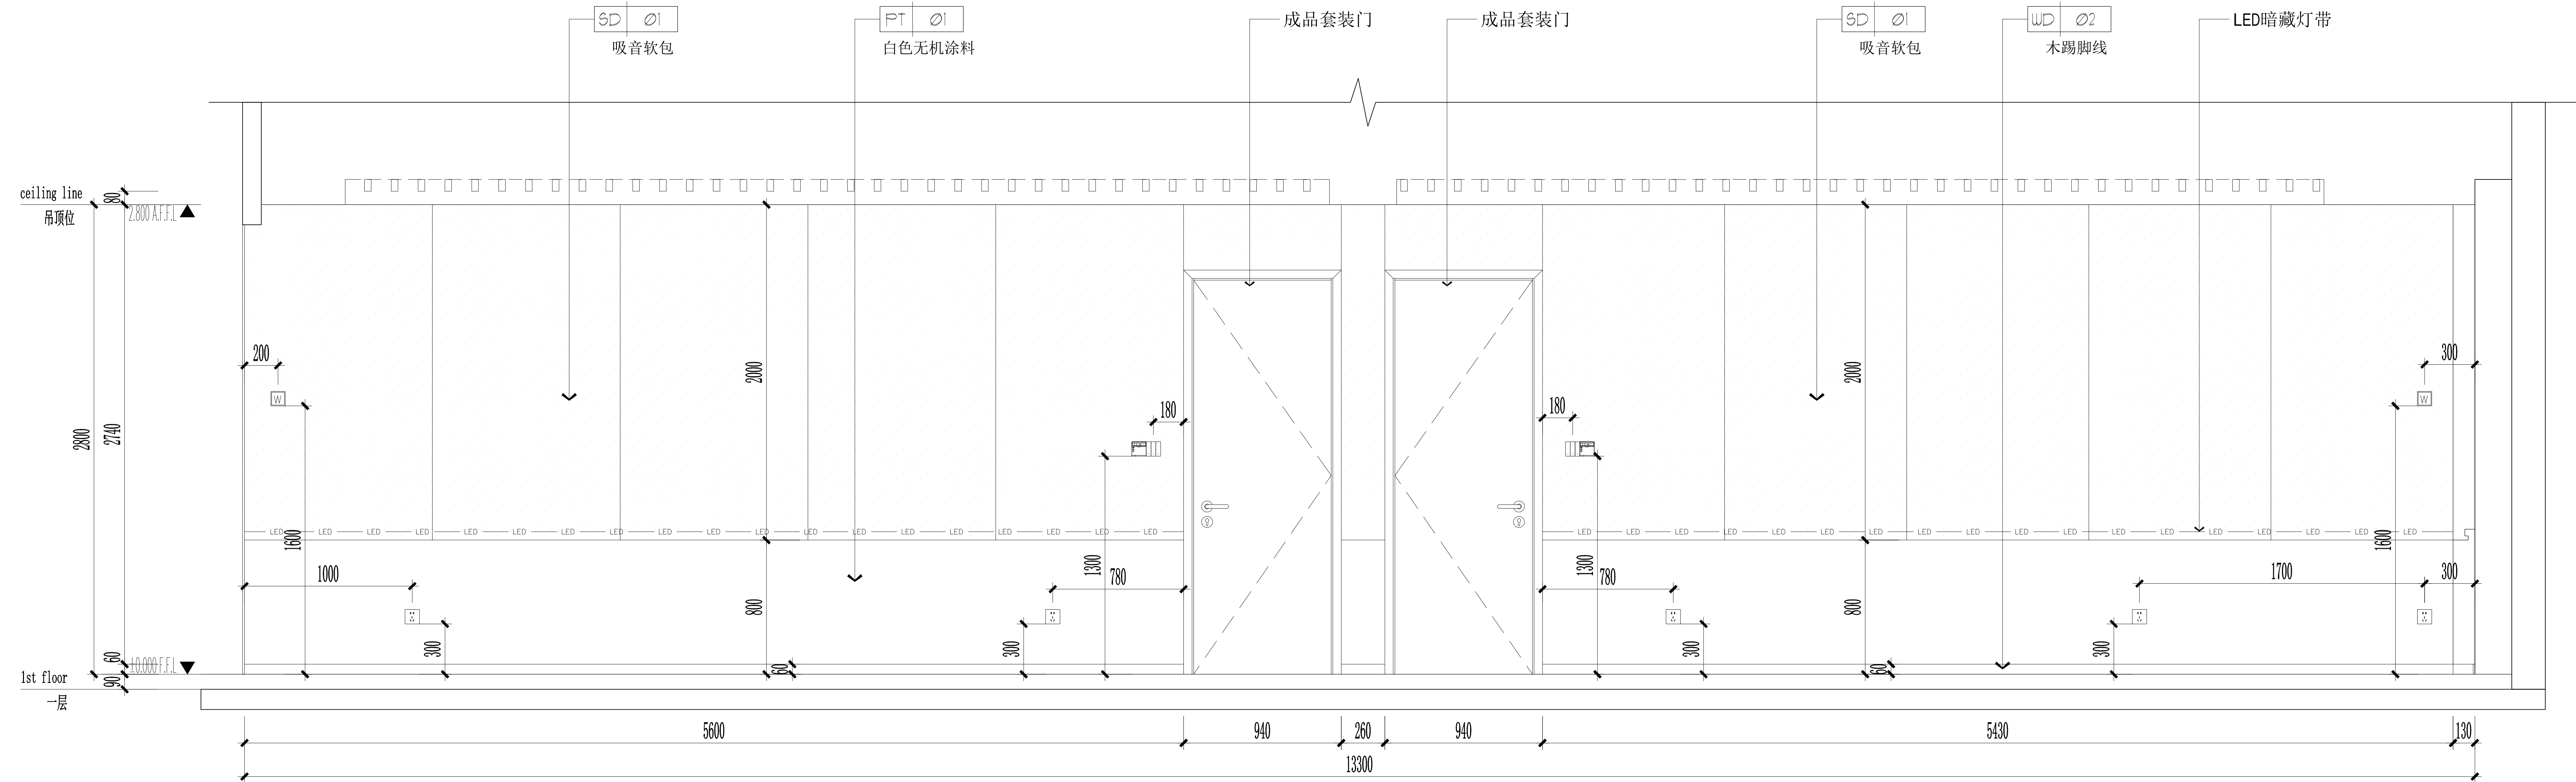

02 ELEVATION
4Q-P-12 多功能教室立面图 SCALE 1:30


注：柱子包吸音软包尺寸，以包住
现场柱子两旁镀锌方管为准。

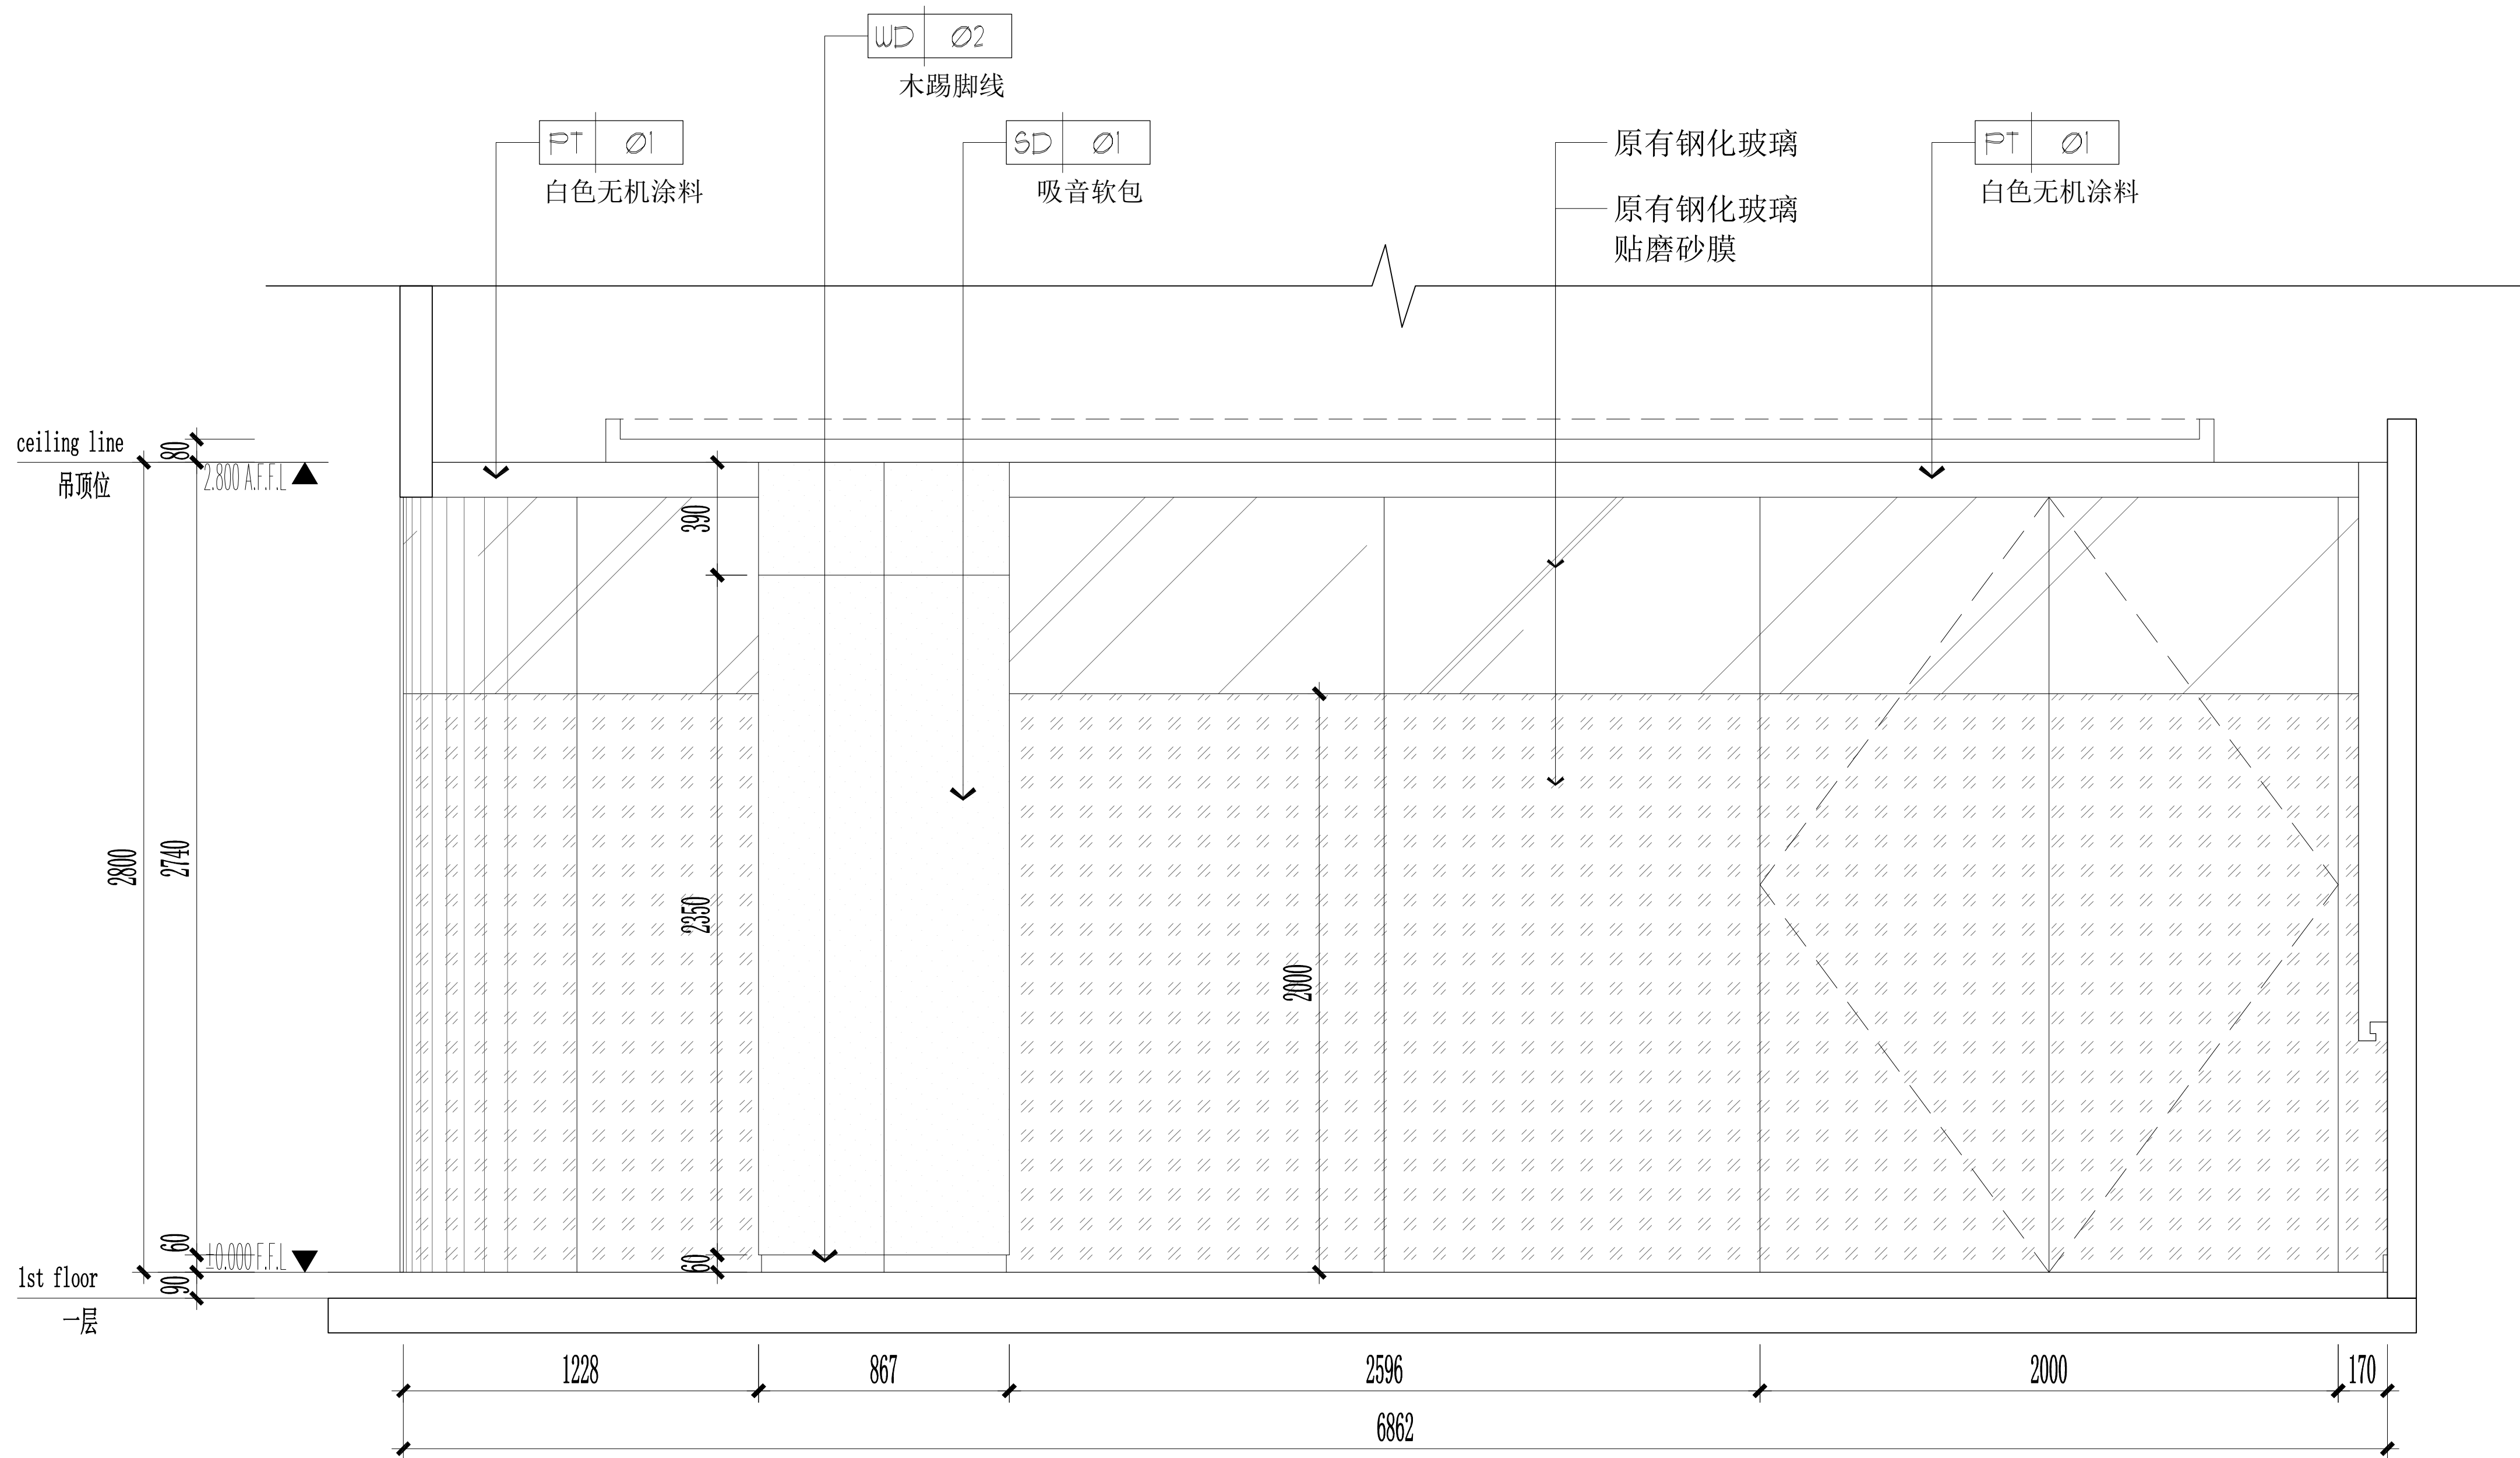

DRAWING TITLE			
4区（157m²）立面图一			
ALL DESIGNS AND SPECIFICATIONS ARE THE PROPERTY OF ZI LANG DESIGN LTD. AND CANNOT BE USED WITHOUT THEIR WRITTEN PERMISSION. THE SAME SHALL BE RETURNED UPON COMPLETION OF THE PROJECT. DO NOT SCALE DRAWINGS. ALL MEASUREMENTS MUST BE CHECKED ON SITE BY THE CONTRACTORS AND ANY DISCREPANCIES BROUGHT TO THE ATTENTION OF THE DESIGNER OR ARCHITECT. THIS DRAWING IS TO BE USED FOR THE PROJECT AND SITE IDENTIFIED AND NOT TO BE USED ON ANY OTHER PROJECT.			
REVISION		DATE	
Scale	比例	Date	日期
PH	1:30@A2	PH	
Designed BY	设计	Drawn BY	绘图
PH		PH	
Job NO.	项目编号	APPROVED BY	核准
PH		PH	
Sheet NO.	图号	Page	页码
4Q-IE-01			


03
4Q-P-12 多功能教室立面图 SCALE 1:30

ELEVATION

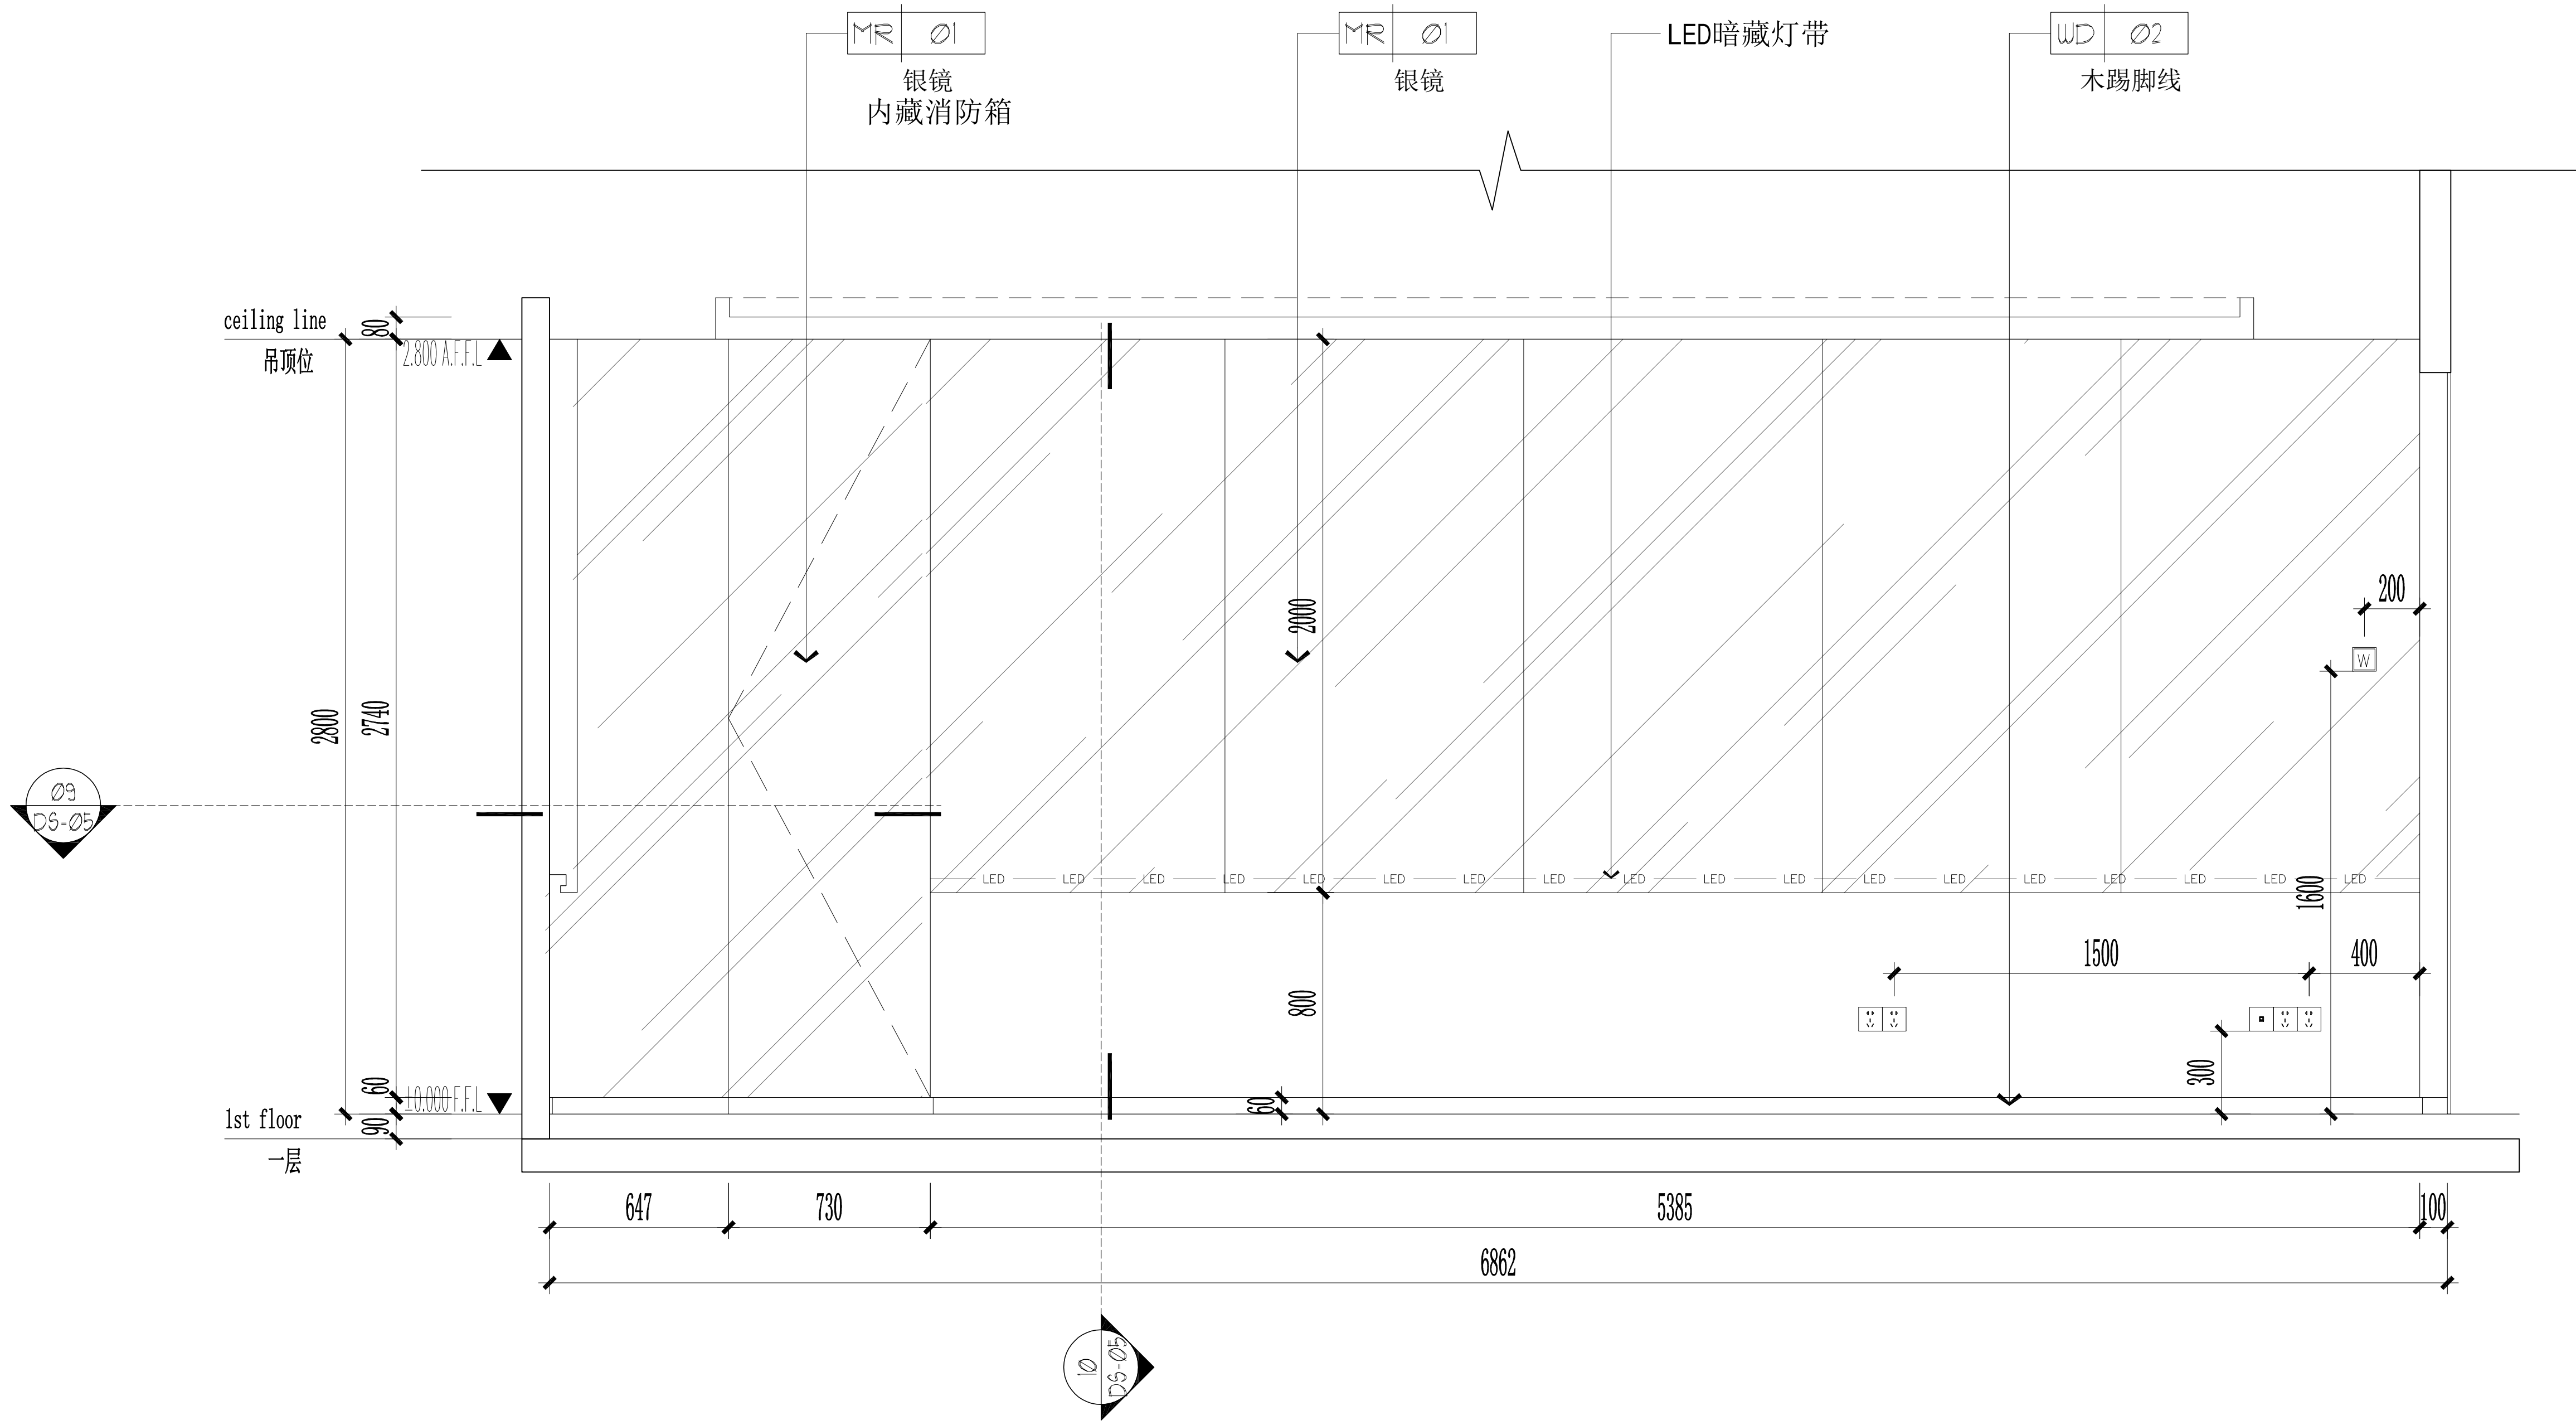

04
4Q-P-12 多功能教室立面图 SCALE 1:30

ELEVATION

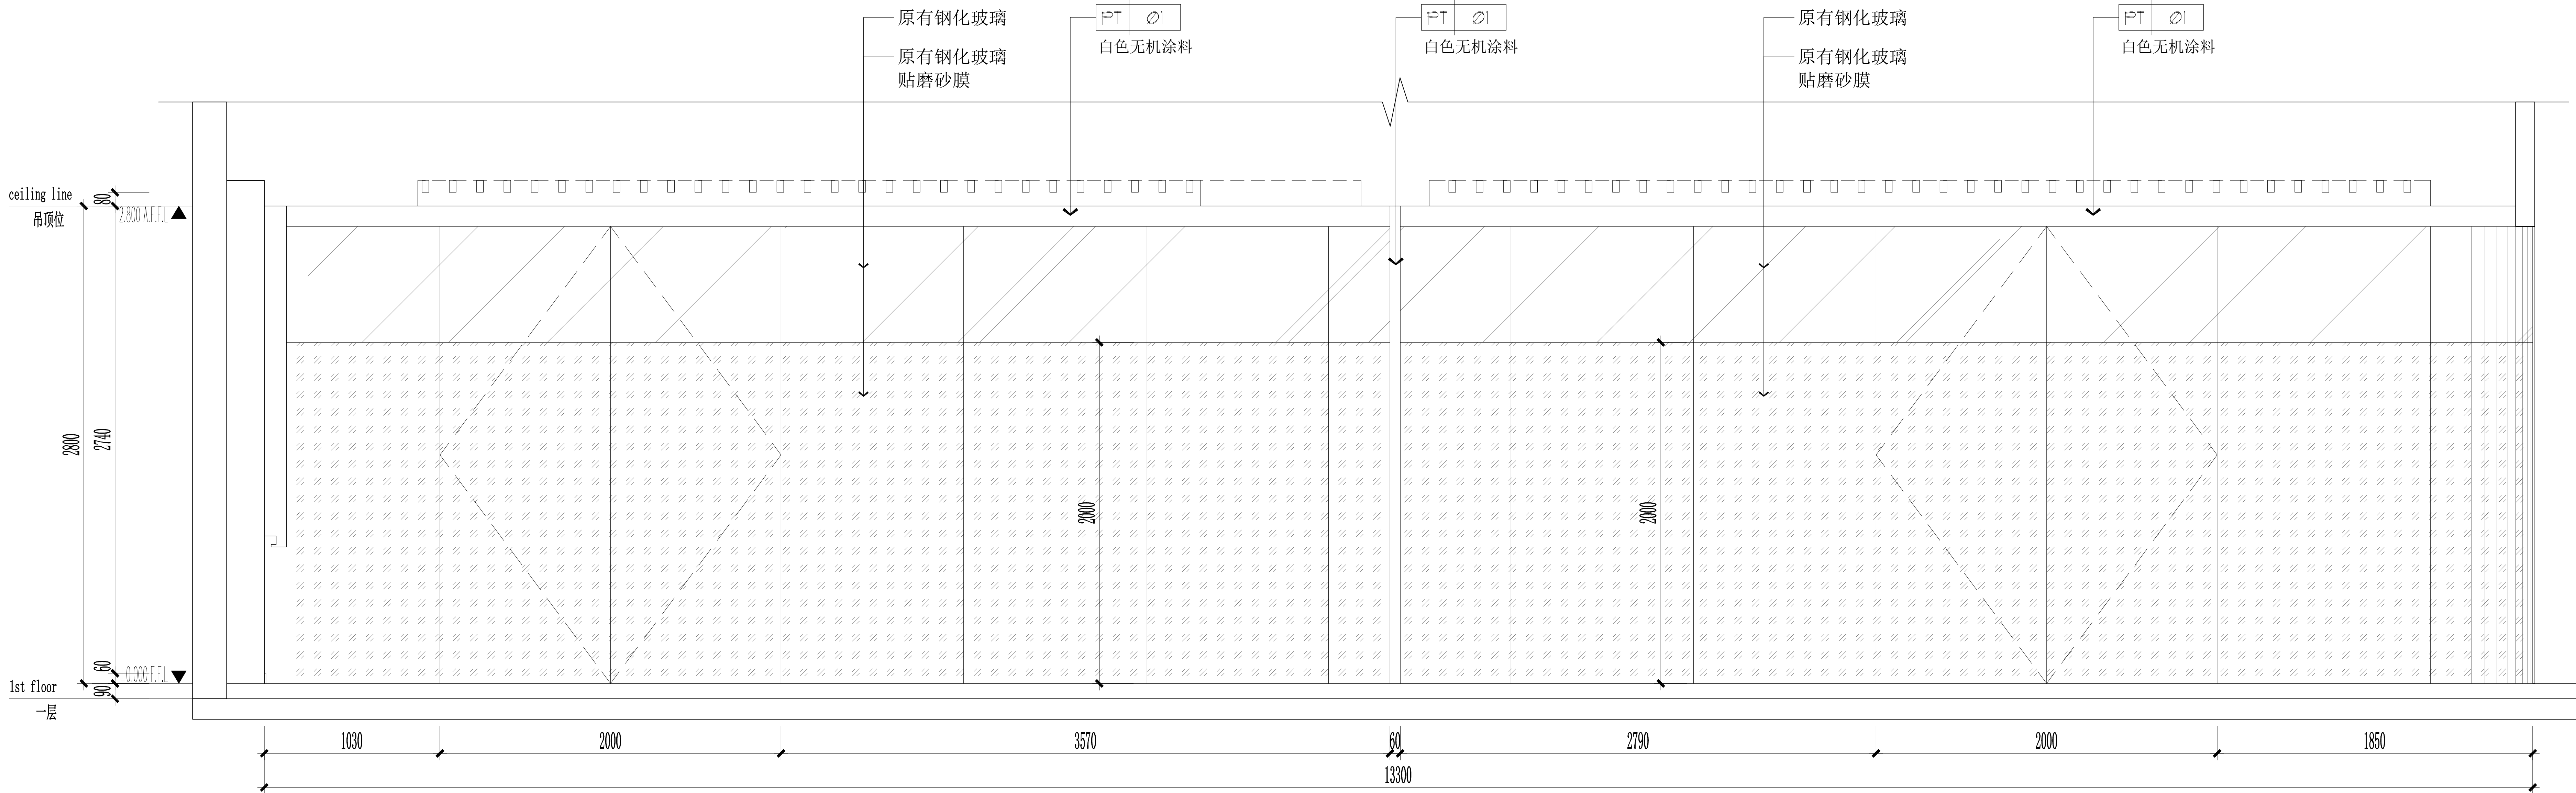

海门大剧院文化中心商铺装修设计项目

CHINA

HAIMEN



ZI LANG

江苏省海门市海门路98号海门大厦
TEL: 0513-86215865 FAX: 0513-86215867
http://www.zilang.com

紫浪装饰设计

ZI LANG DESIGN

4区 (157m²) 立面图二

ALL DESIGNS AND SPECIFICATIONS ARE THE PROPERTY OF
ZI LANG DESIGN LTD. AND CANNOT BE USED WITHOUT
THEIR WRITTEN PERMISSION. THE SAME SHALL BE RETURNED
UPON COMPLETION OF THE PROJECT. DO NOT SCALE DRAWINGS.
ALL MEASUREMENTS MUST BE CHECKED ON SITE BY
THE CONTRACTORS AND ANY DISCREPANCIES BROUGHT
TO THE ATTENTION OF THE DESIGNER OR ARCHITECT.
THIS DRAWING IS TO BE USED FOR THE PROJECT AND SITE
IDENTIFIED AND NOT TO BE USED ON ANY OTHER PROJECT.

REVISION DATE

Scale 比例 Date 日期


1:30@A2 PH

Designed BY 设计 PH Drawn BY 绘图

Job NO. 项目编号 APPROVED BY 核准


Sheet NO. 图号 PH 页码

4Q-IE-02

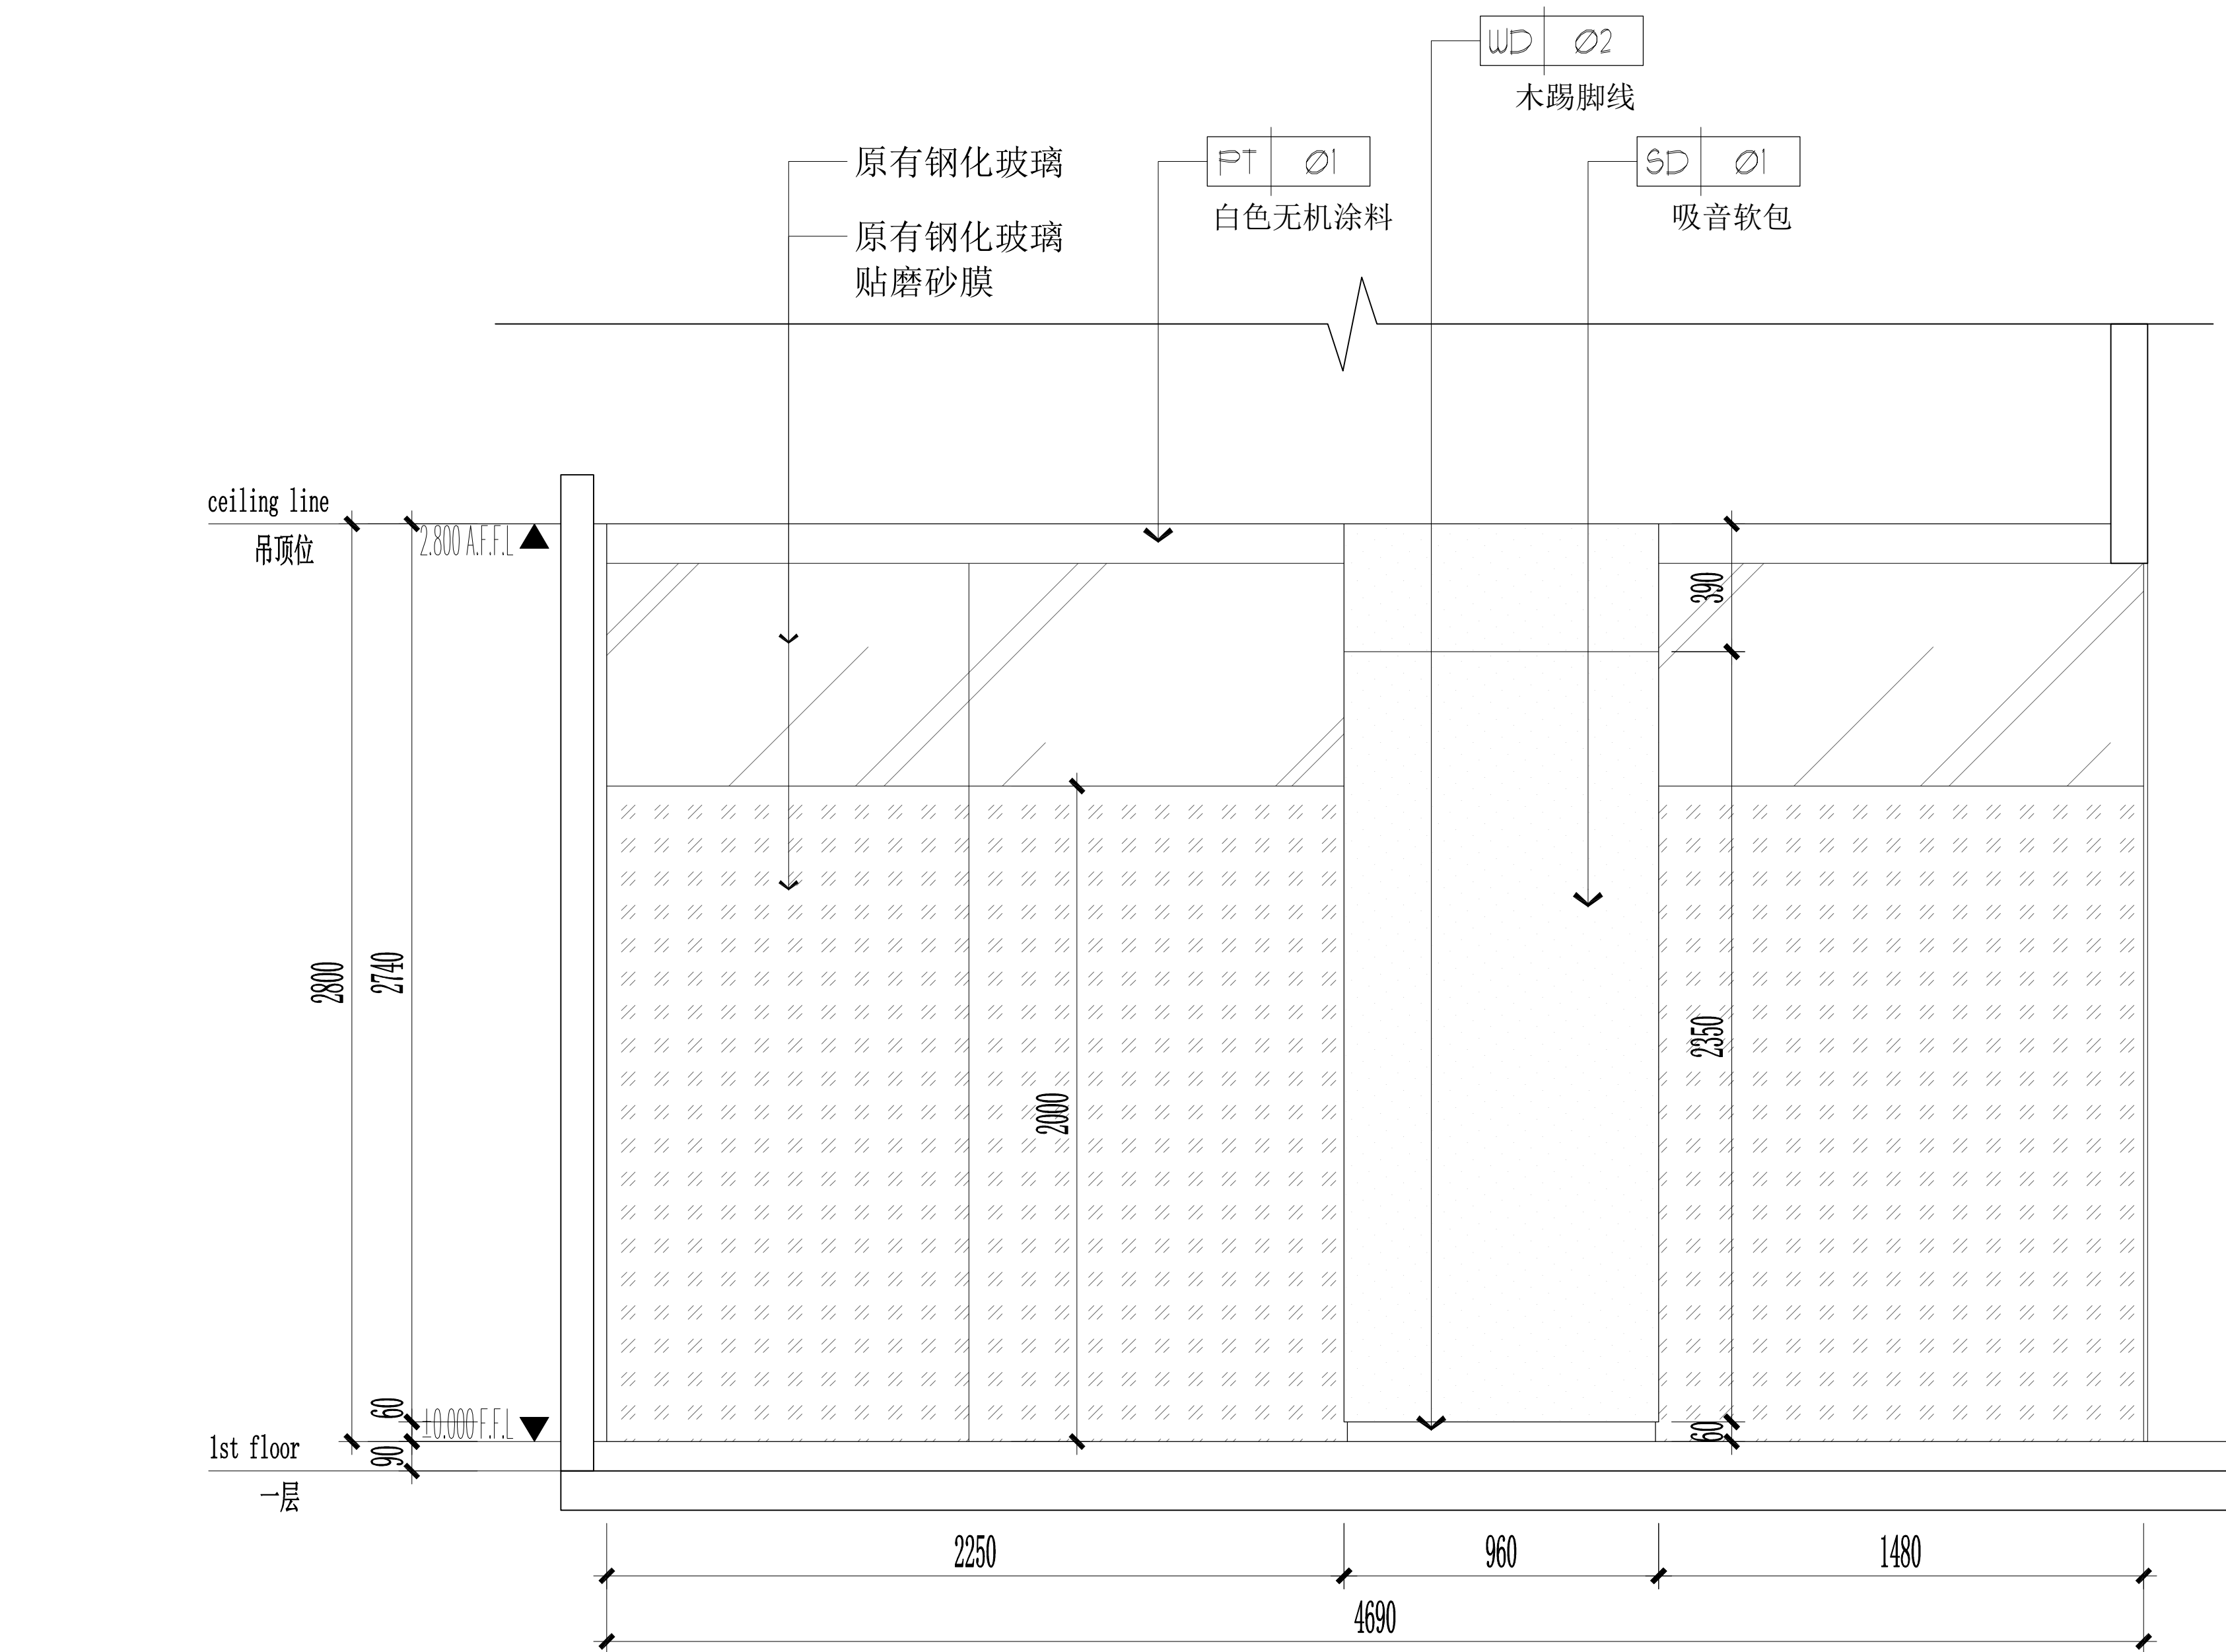


05
40-P-12
ELEVATION
独立学习室1立面图 SCALE 1:30


注：柱子包吸音软包尺寸，以包住现场柱子两旁镀锌方管为准。

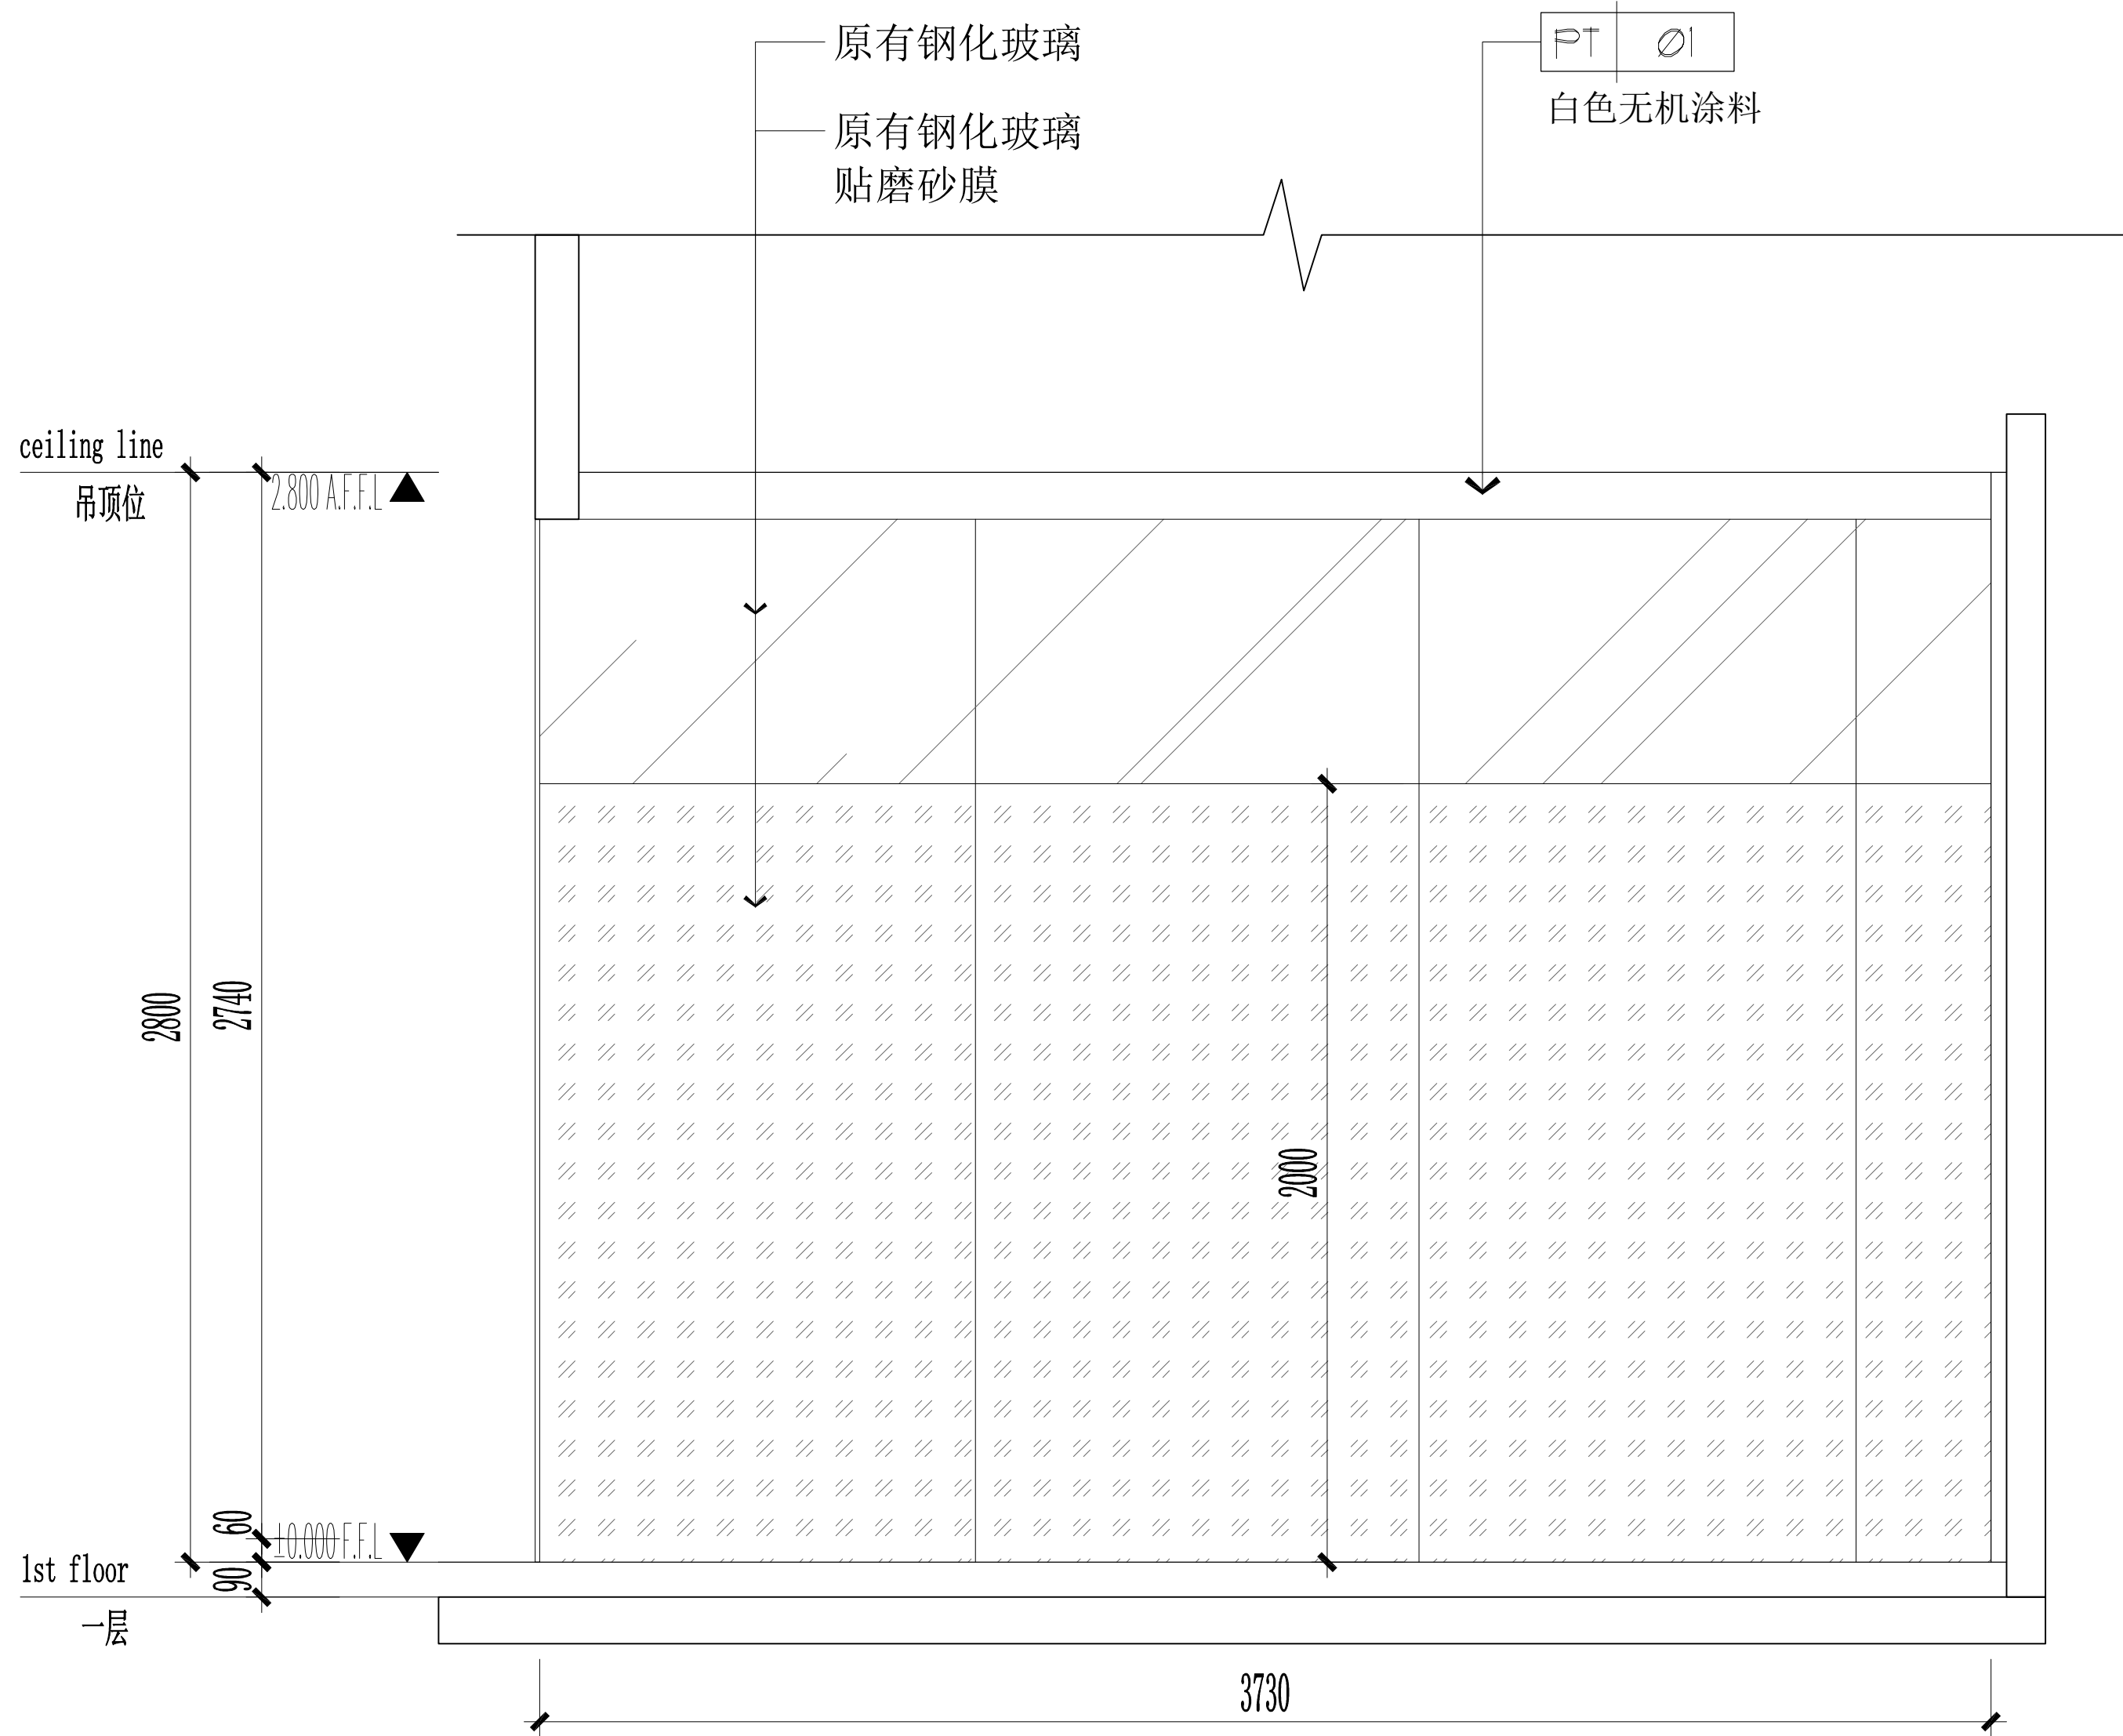

06
40-P-12
ELEVATION
独立学习室1立面图 SCALE 1:30

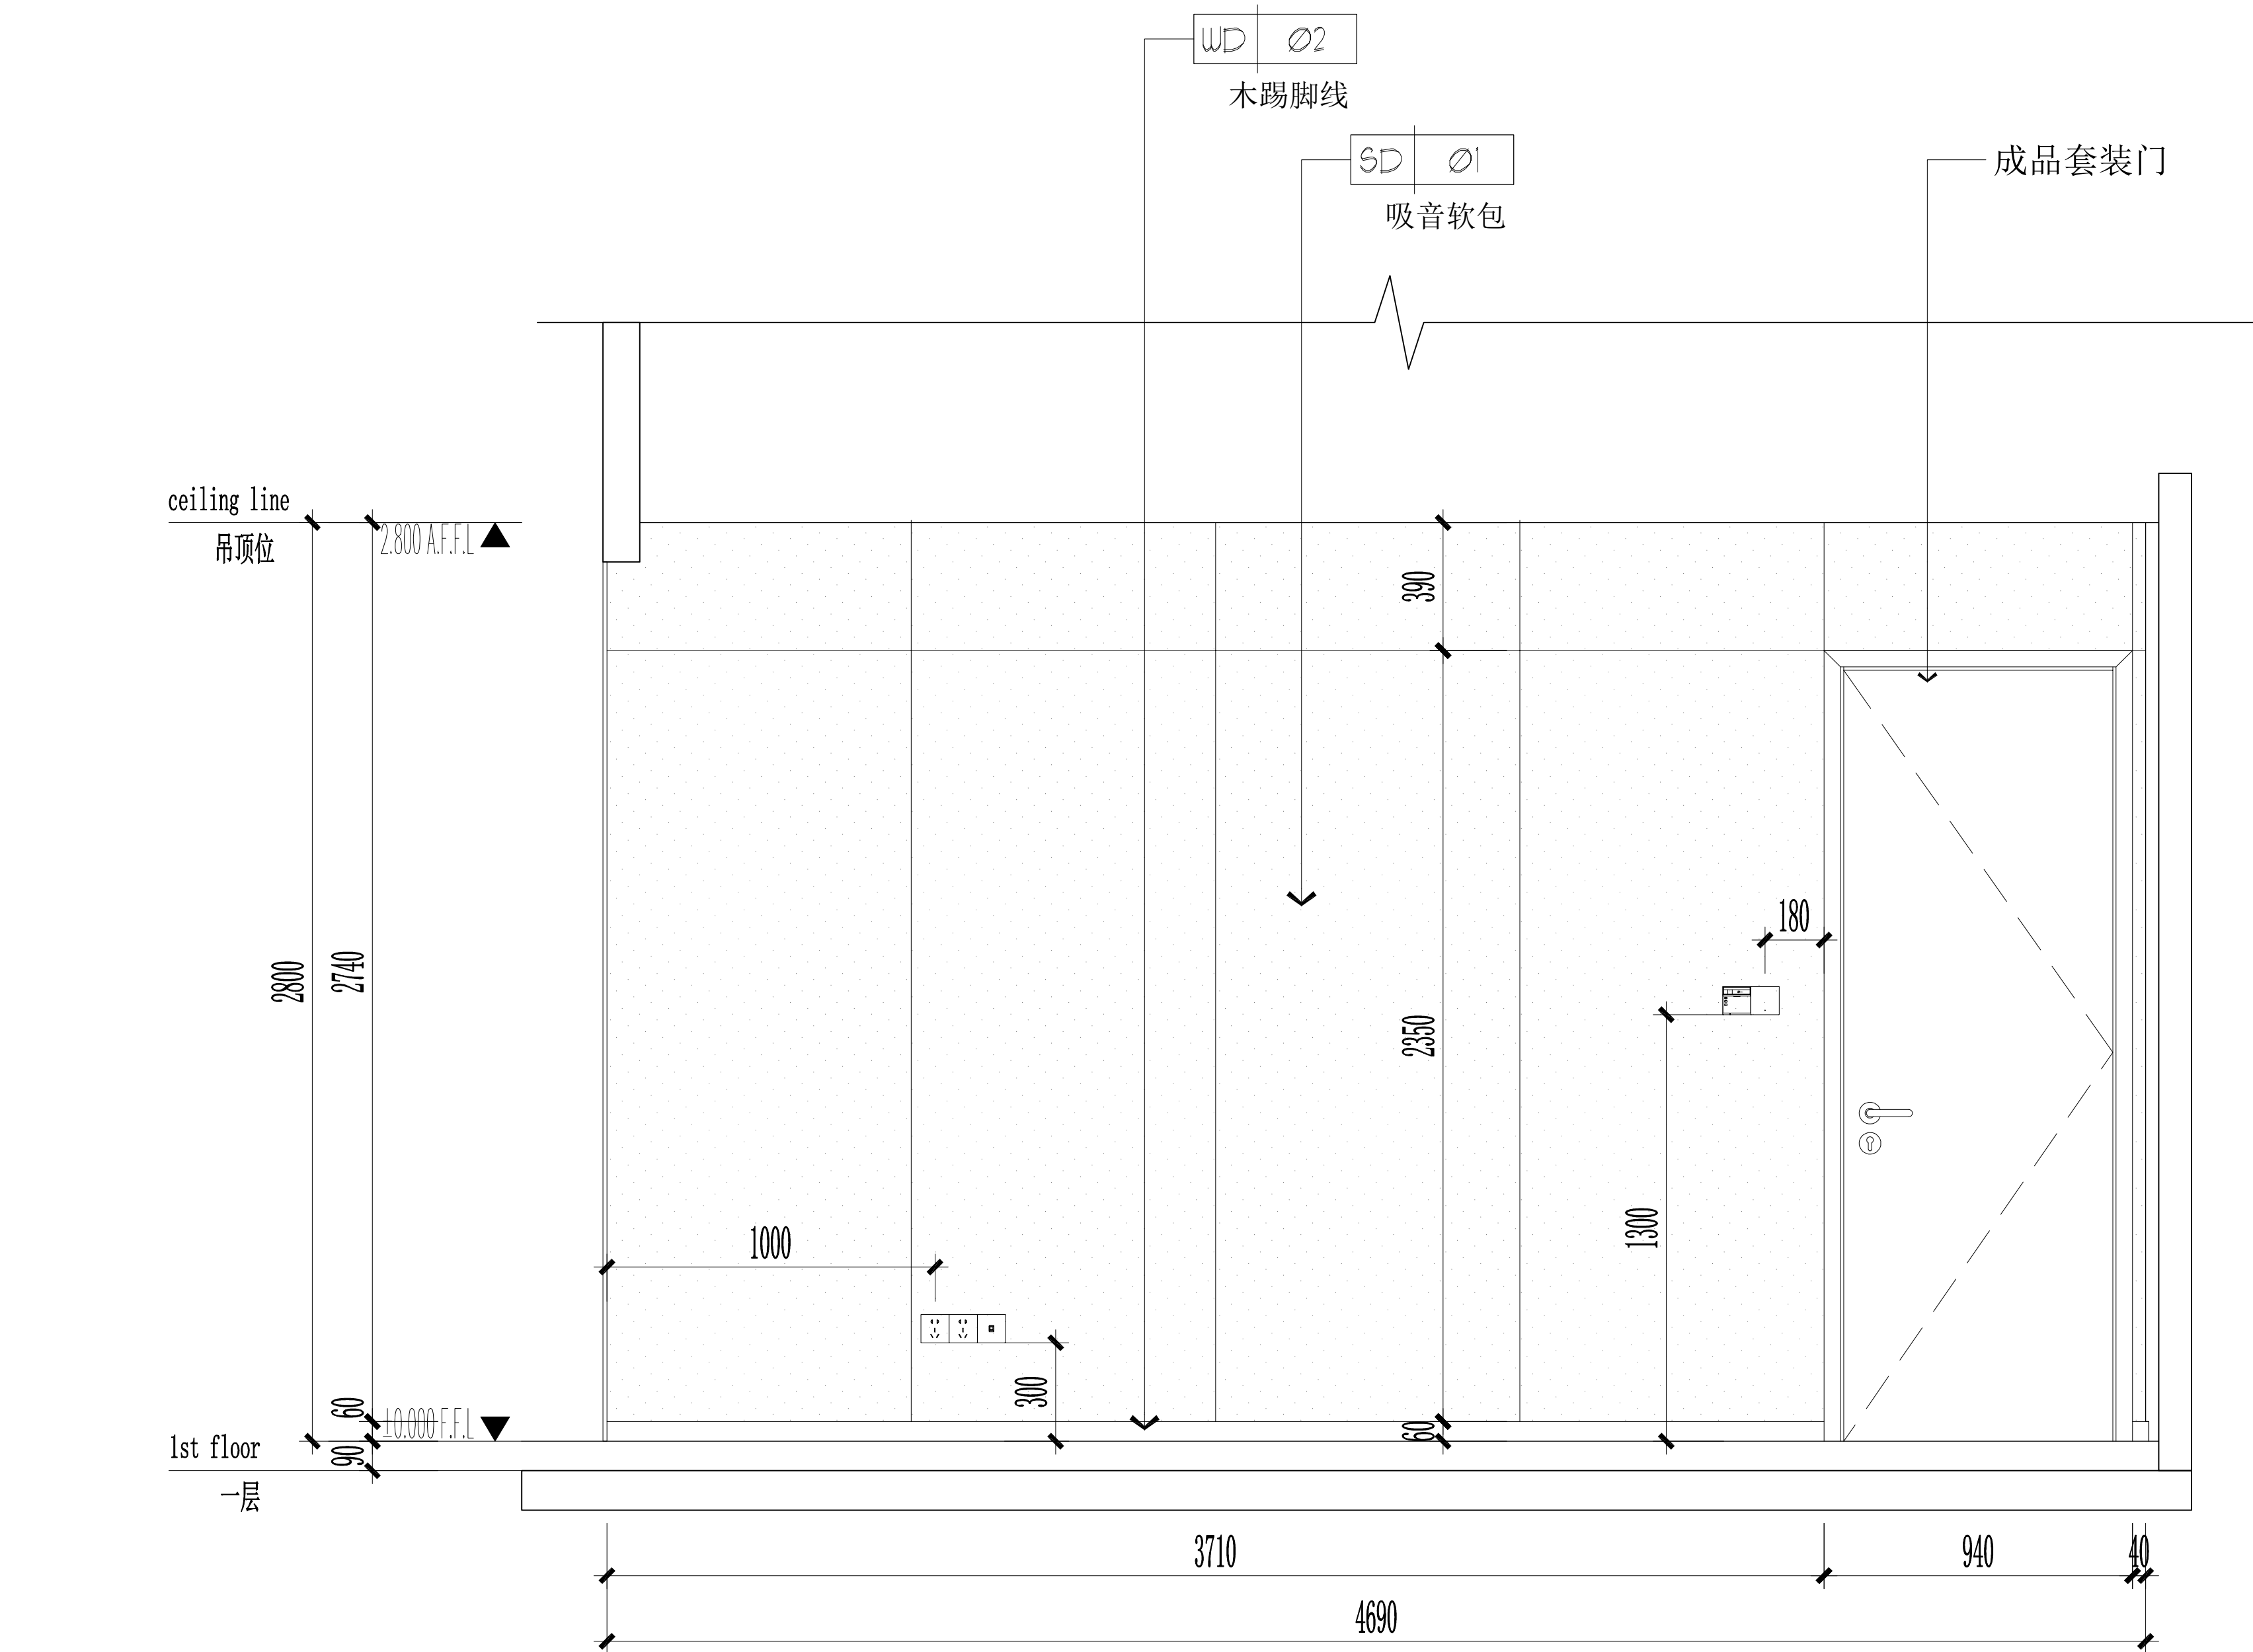

07
40-P-12
ELEVATION
独立学习室1立面图 SCALE 1:30

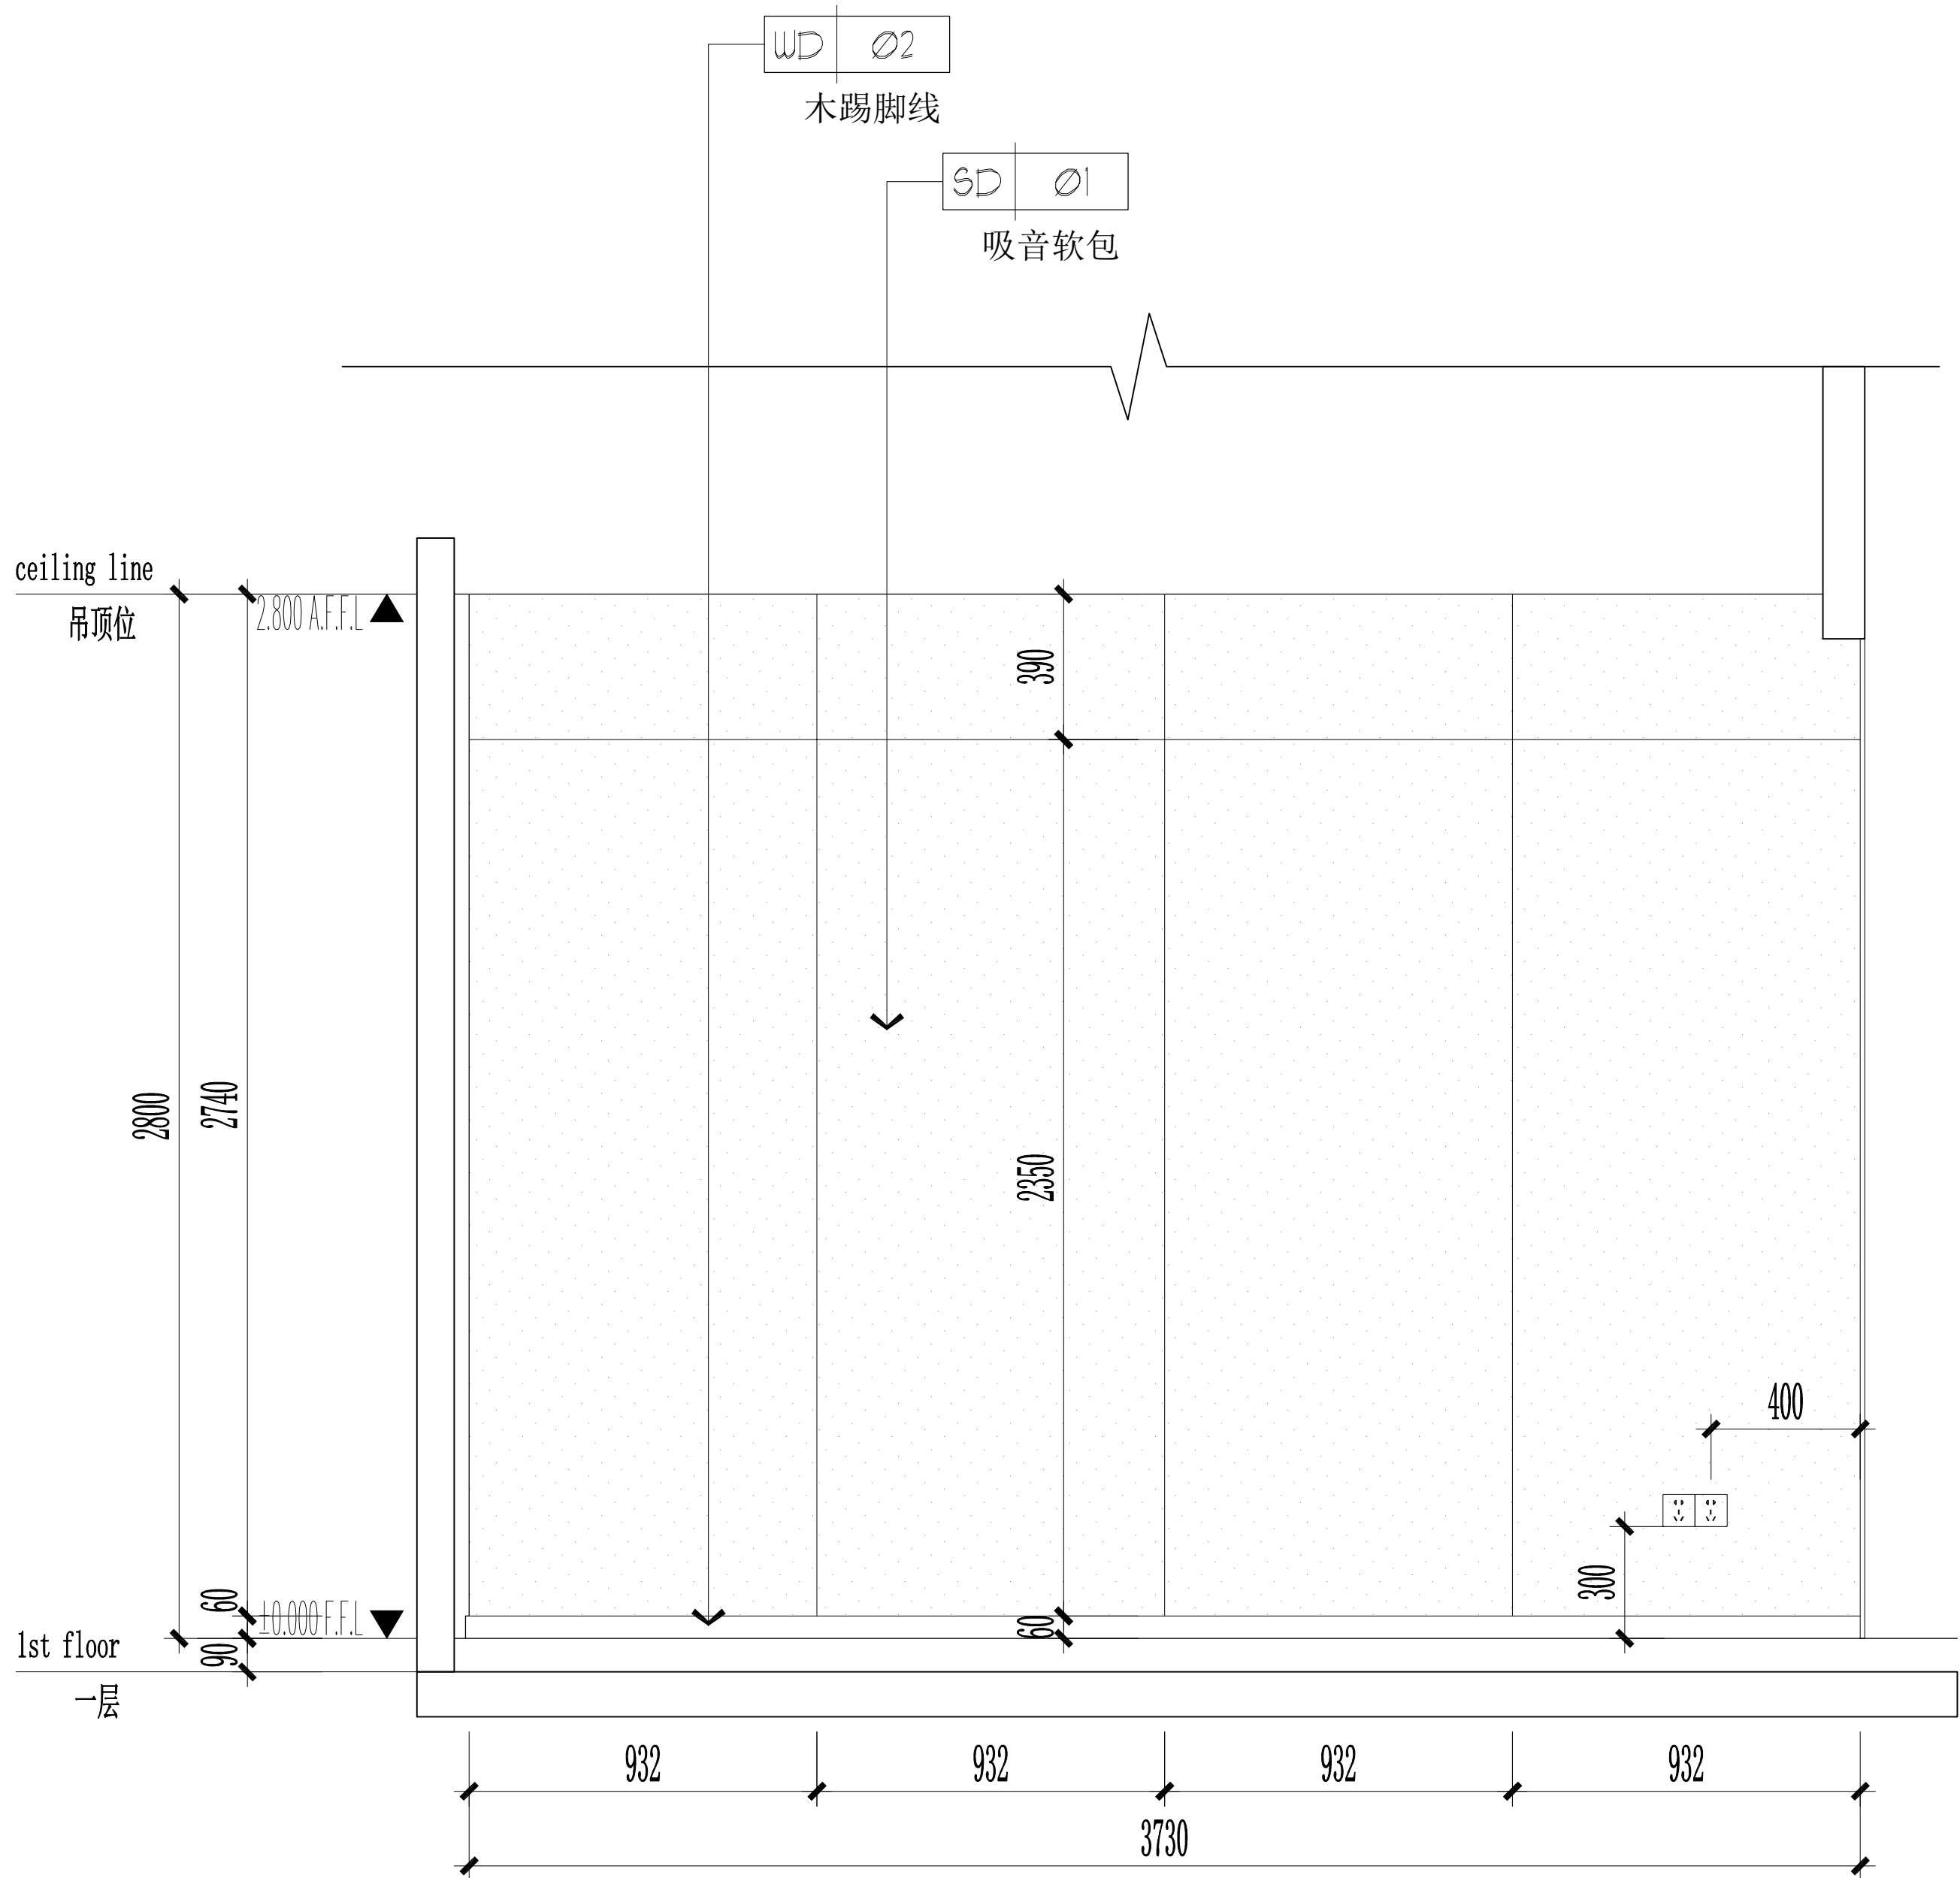

08
40-P-12
ELEVATION
独立学习室1立面图 SCALE 1:30

海门大剧院文化中心商铺装修设计项目

CHINA

HAIMEN



ZI LANG

江苏海门市海门大街99号海门大剧院
TEL: 0513-8211885 FAX: 0513-8211887
http://www.zilang.com

紫浪装饰设计
ZI LANG . DESIGNED

4区（157m²）立面图三

ALL DESIGNS AND SPECIFICATIONS ARE THE PROPERTY OF ZI LANG DESIGN LTD. AND CANNOT BE USED WITHOUT THEIR WRITTEN PERMISSION. THE SAME SHALL BE RETURNED UPON COMPLETION OF THE PROJECT. DO NOT SCALE DRAWINGS. ALL MEASUREMENTS MUST BE CHECKED ON SITE BY THE CONTRACTORS AND ANY DISCREPANCIES BROUGHT TO THE ATTENTION OF THE DESIGNER OR ARCHITECT. THIS DRAWING IS TO BE USED FOR THE PROJECT AND SITE IDENTIFIED AND NOT TO BE USED ON ANY OTHER PROJECT.

REVISION DATE

Scale 比例 Date 日期

1:30@A2 PH

Designed BY 设计 Drawn BY 绘图


PH PH

Job NO. 项目编号 APPROVED BY 核准


PH PH

Sheet NO. 图号 页码


4Q-IE-03

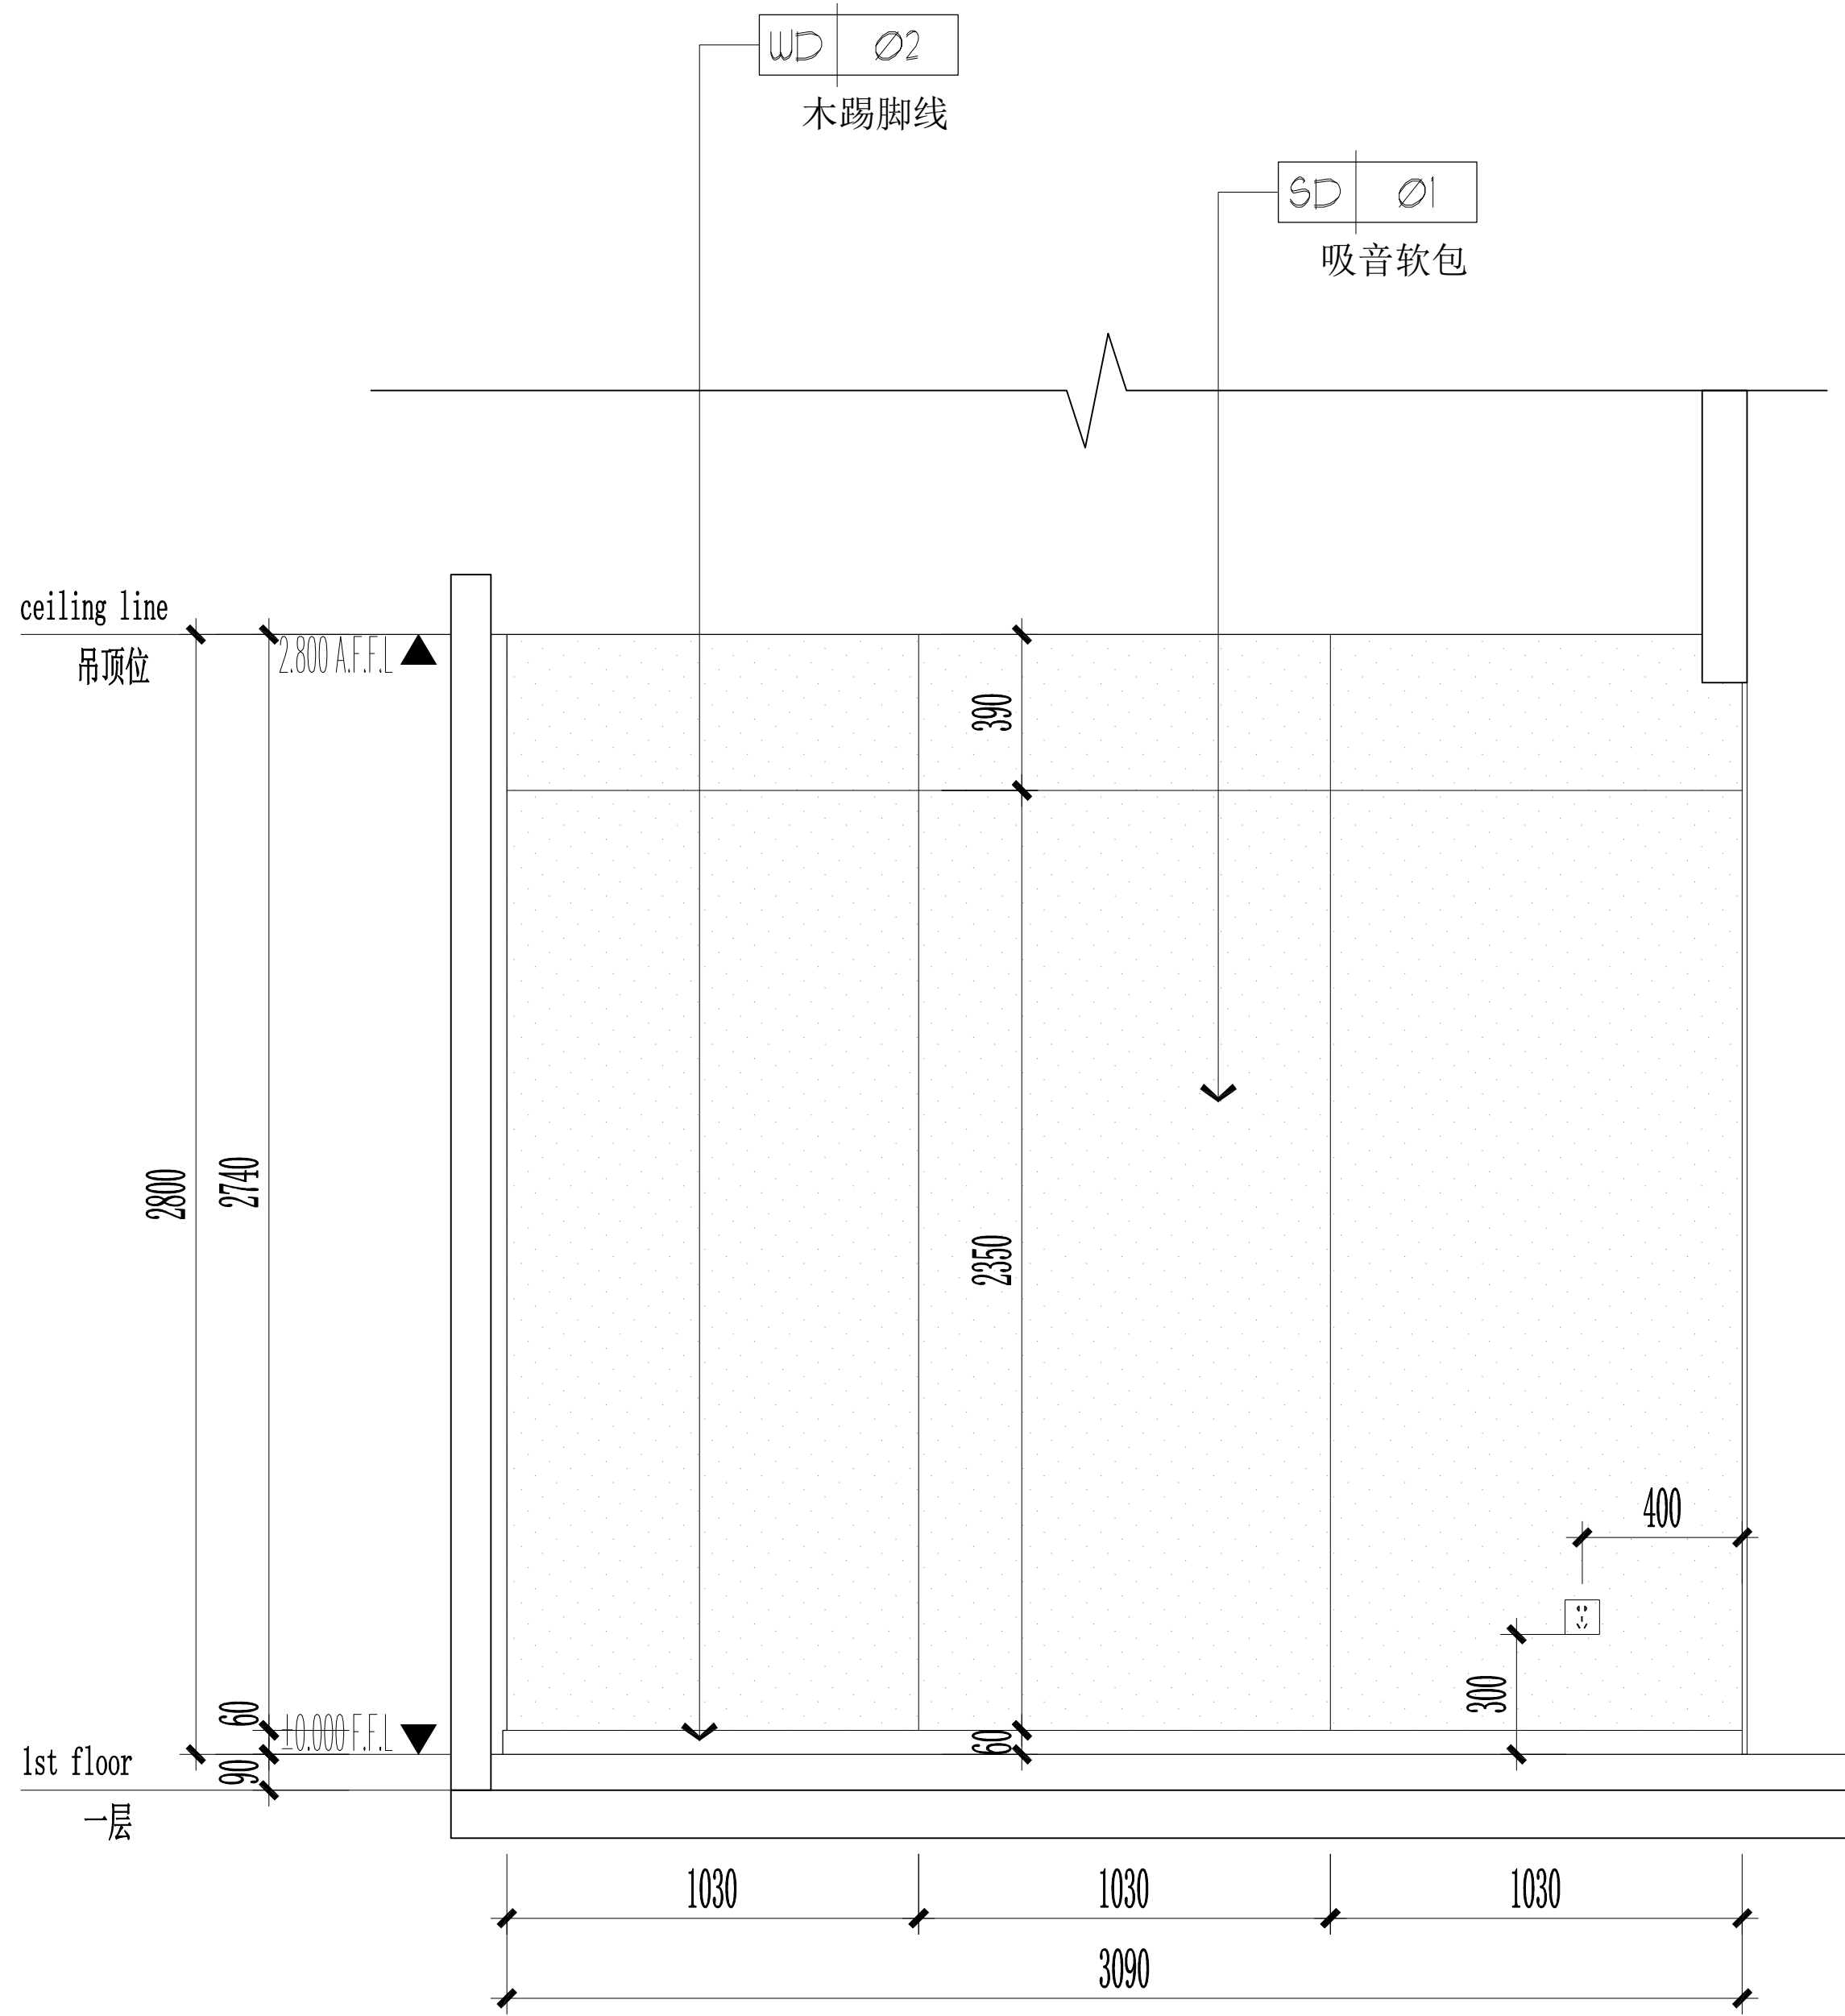


09
40-P-12
ELEVATION
独立学习室2立面图SCALE 1:30

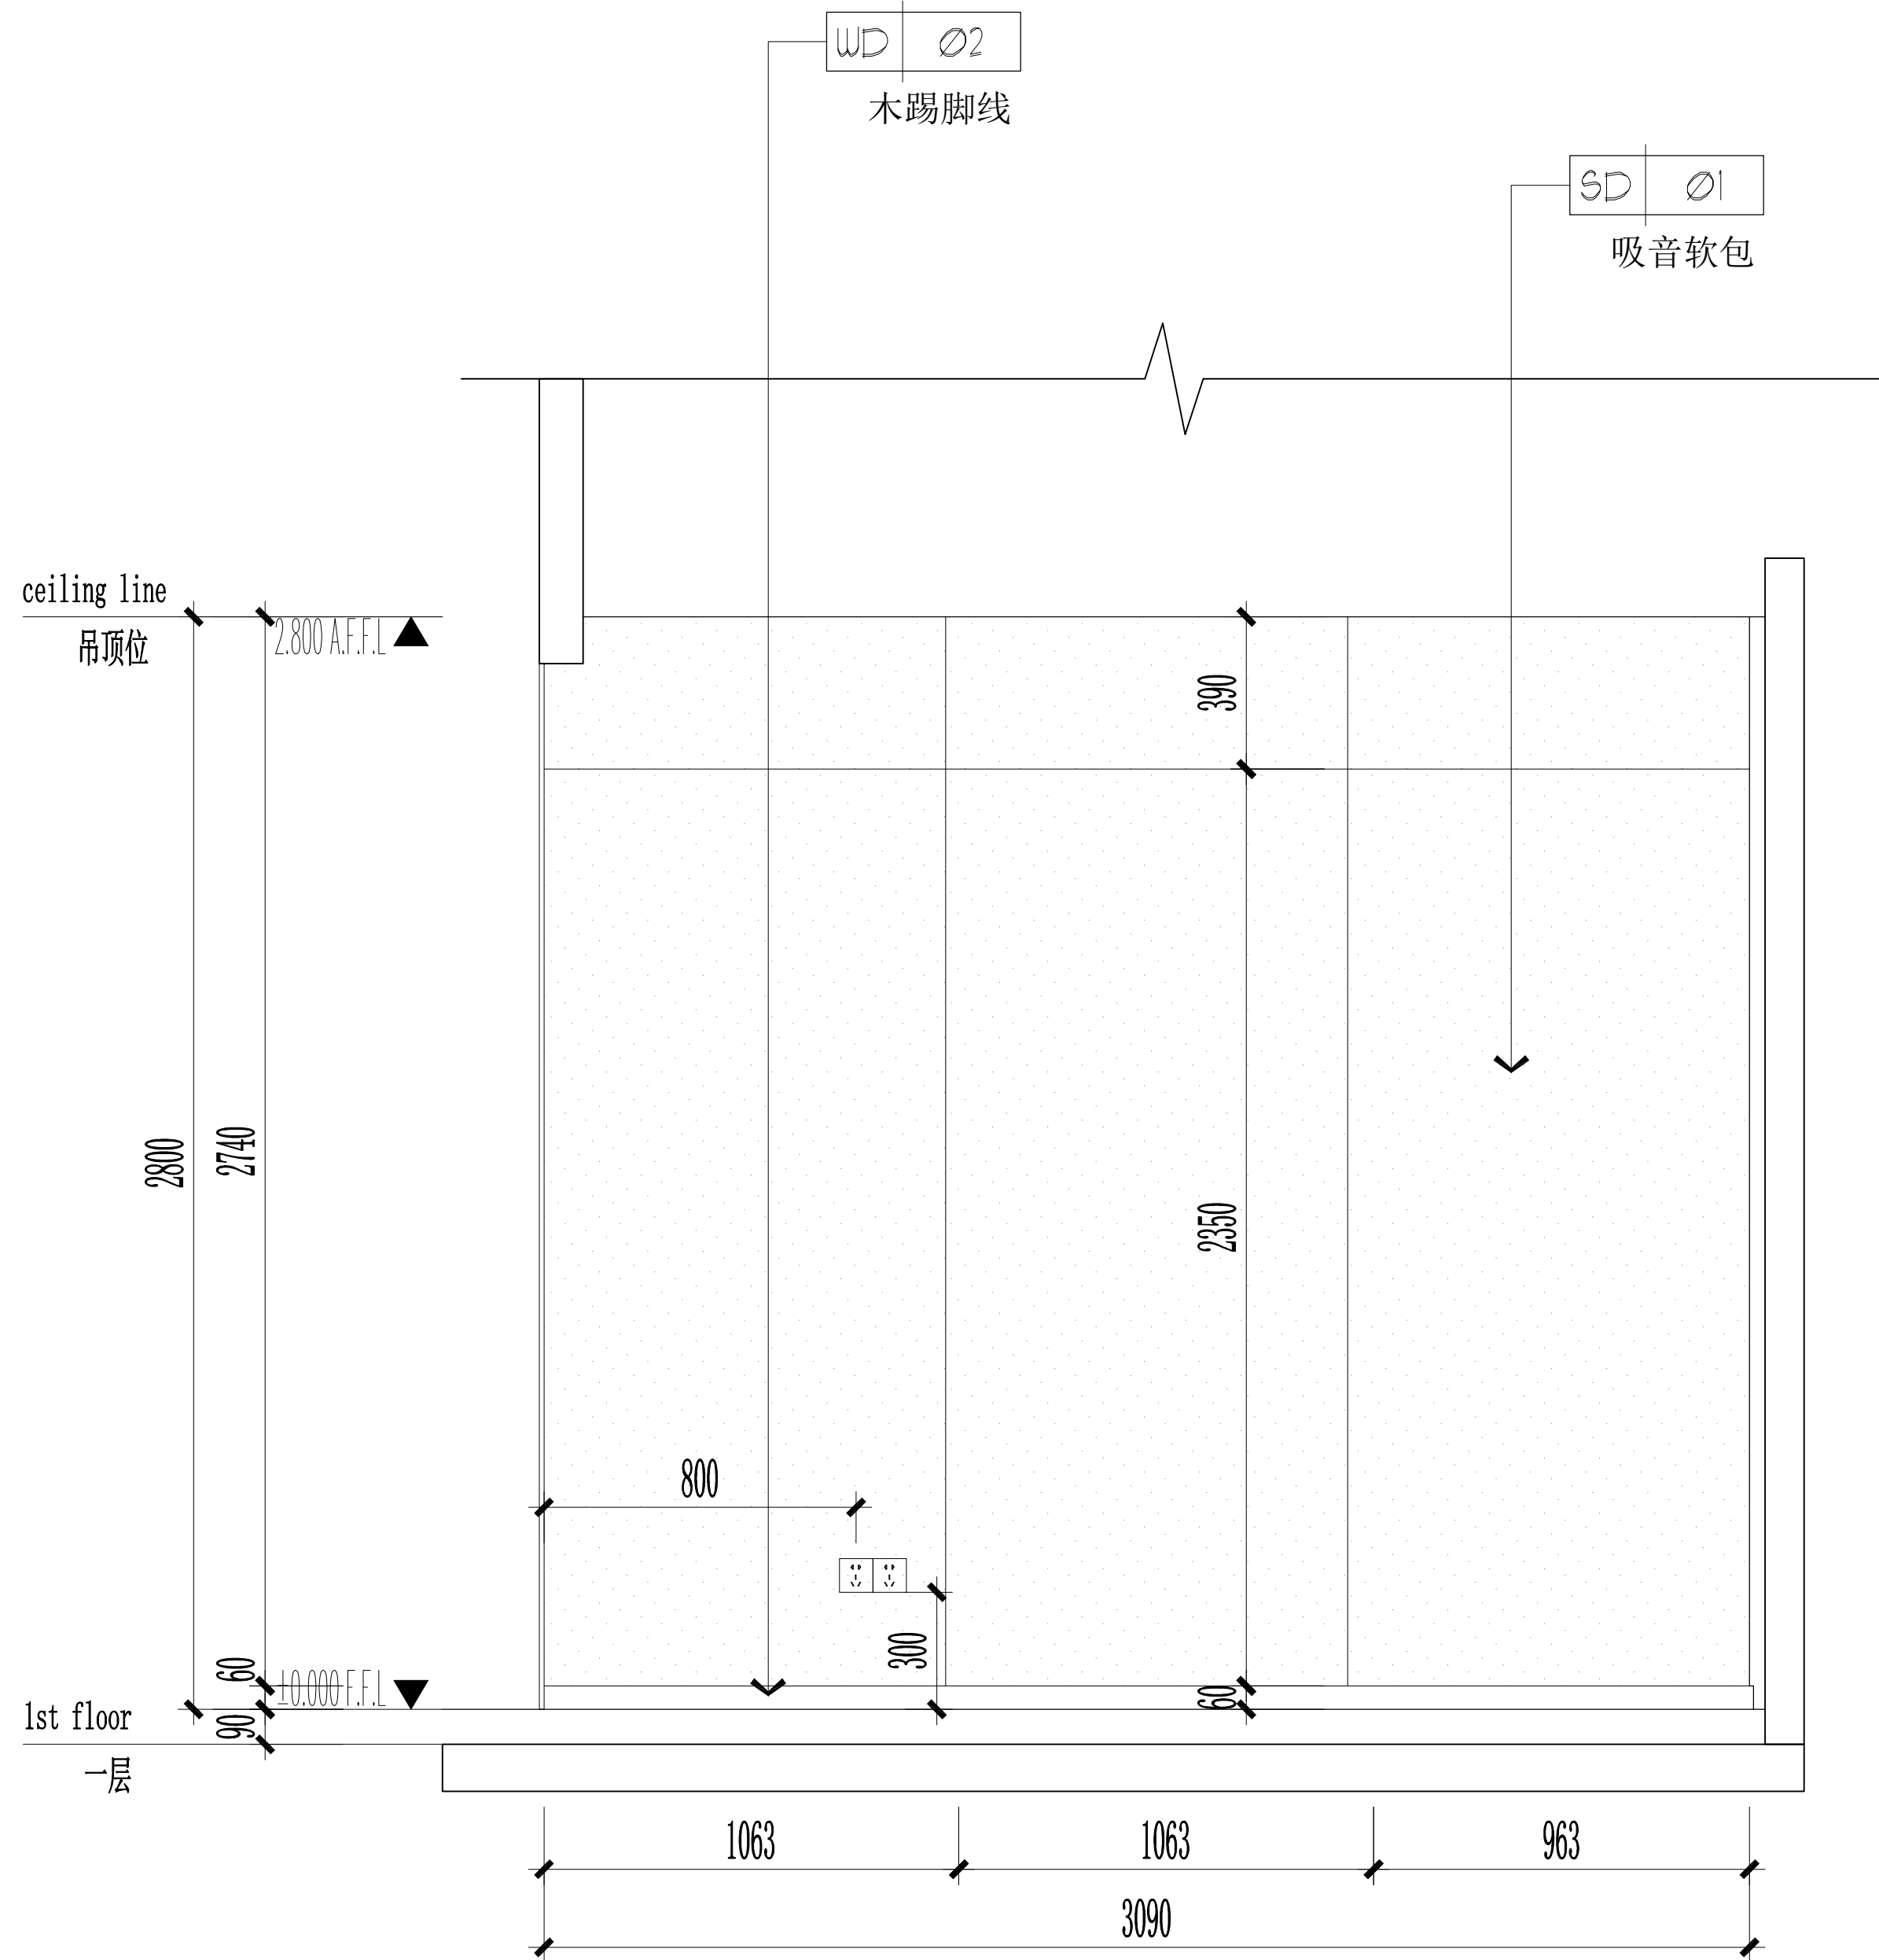

11
40-P-12
ELEVATION
独立学习室2立面图SCALE 1:30

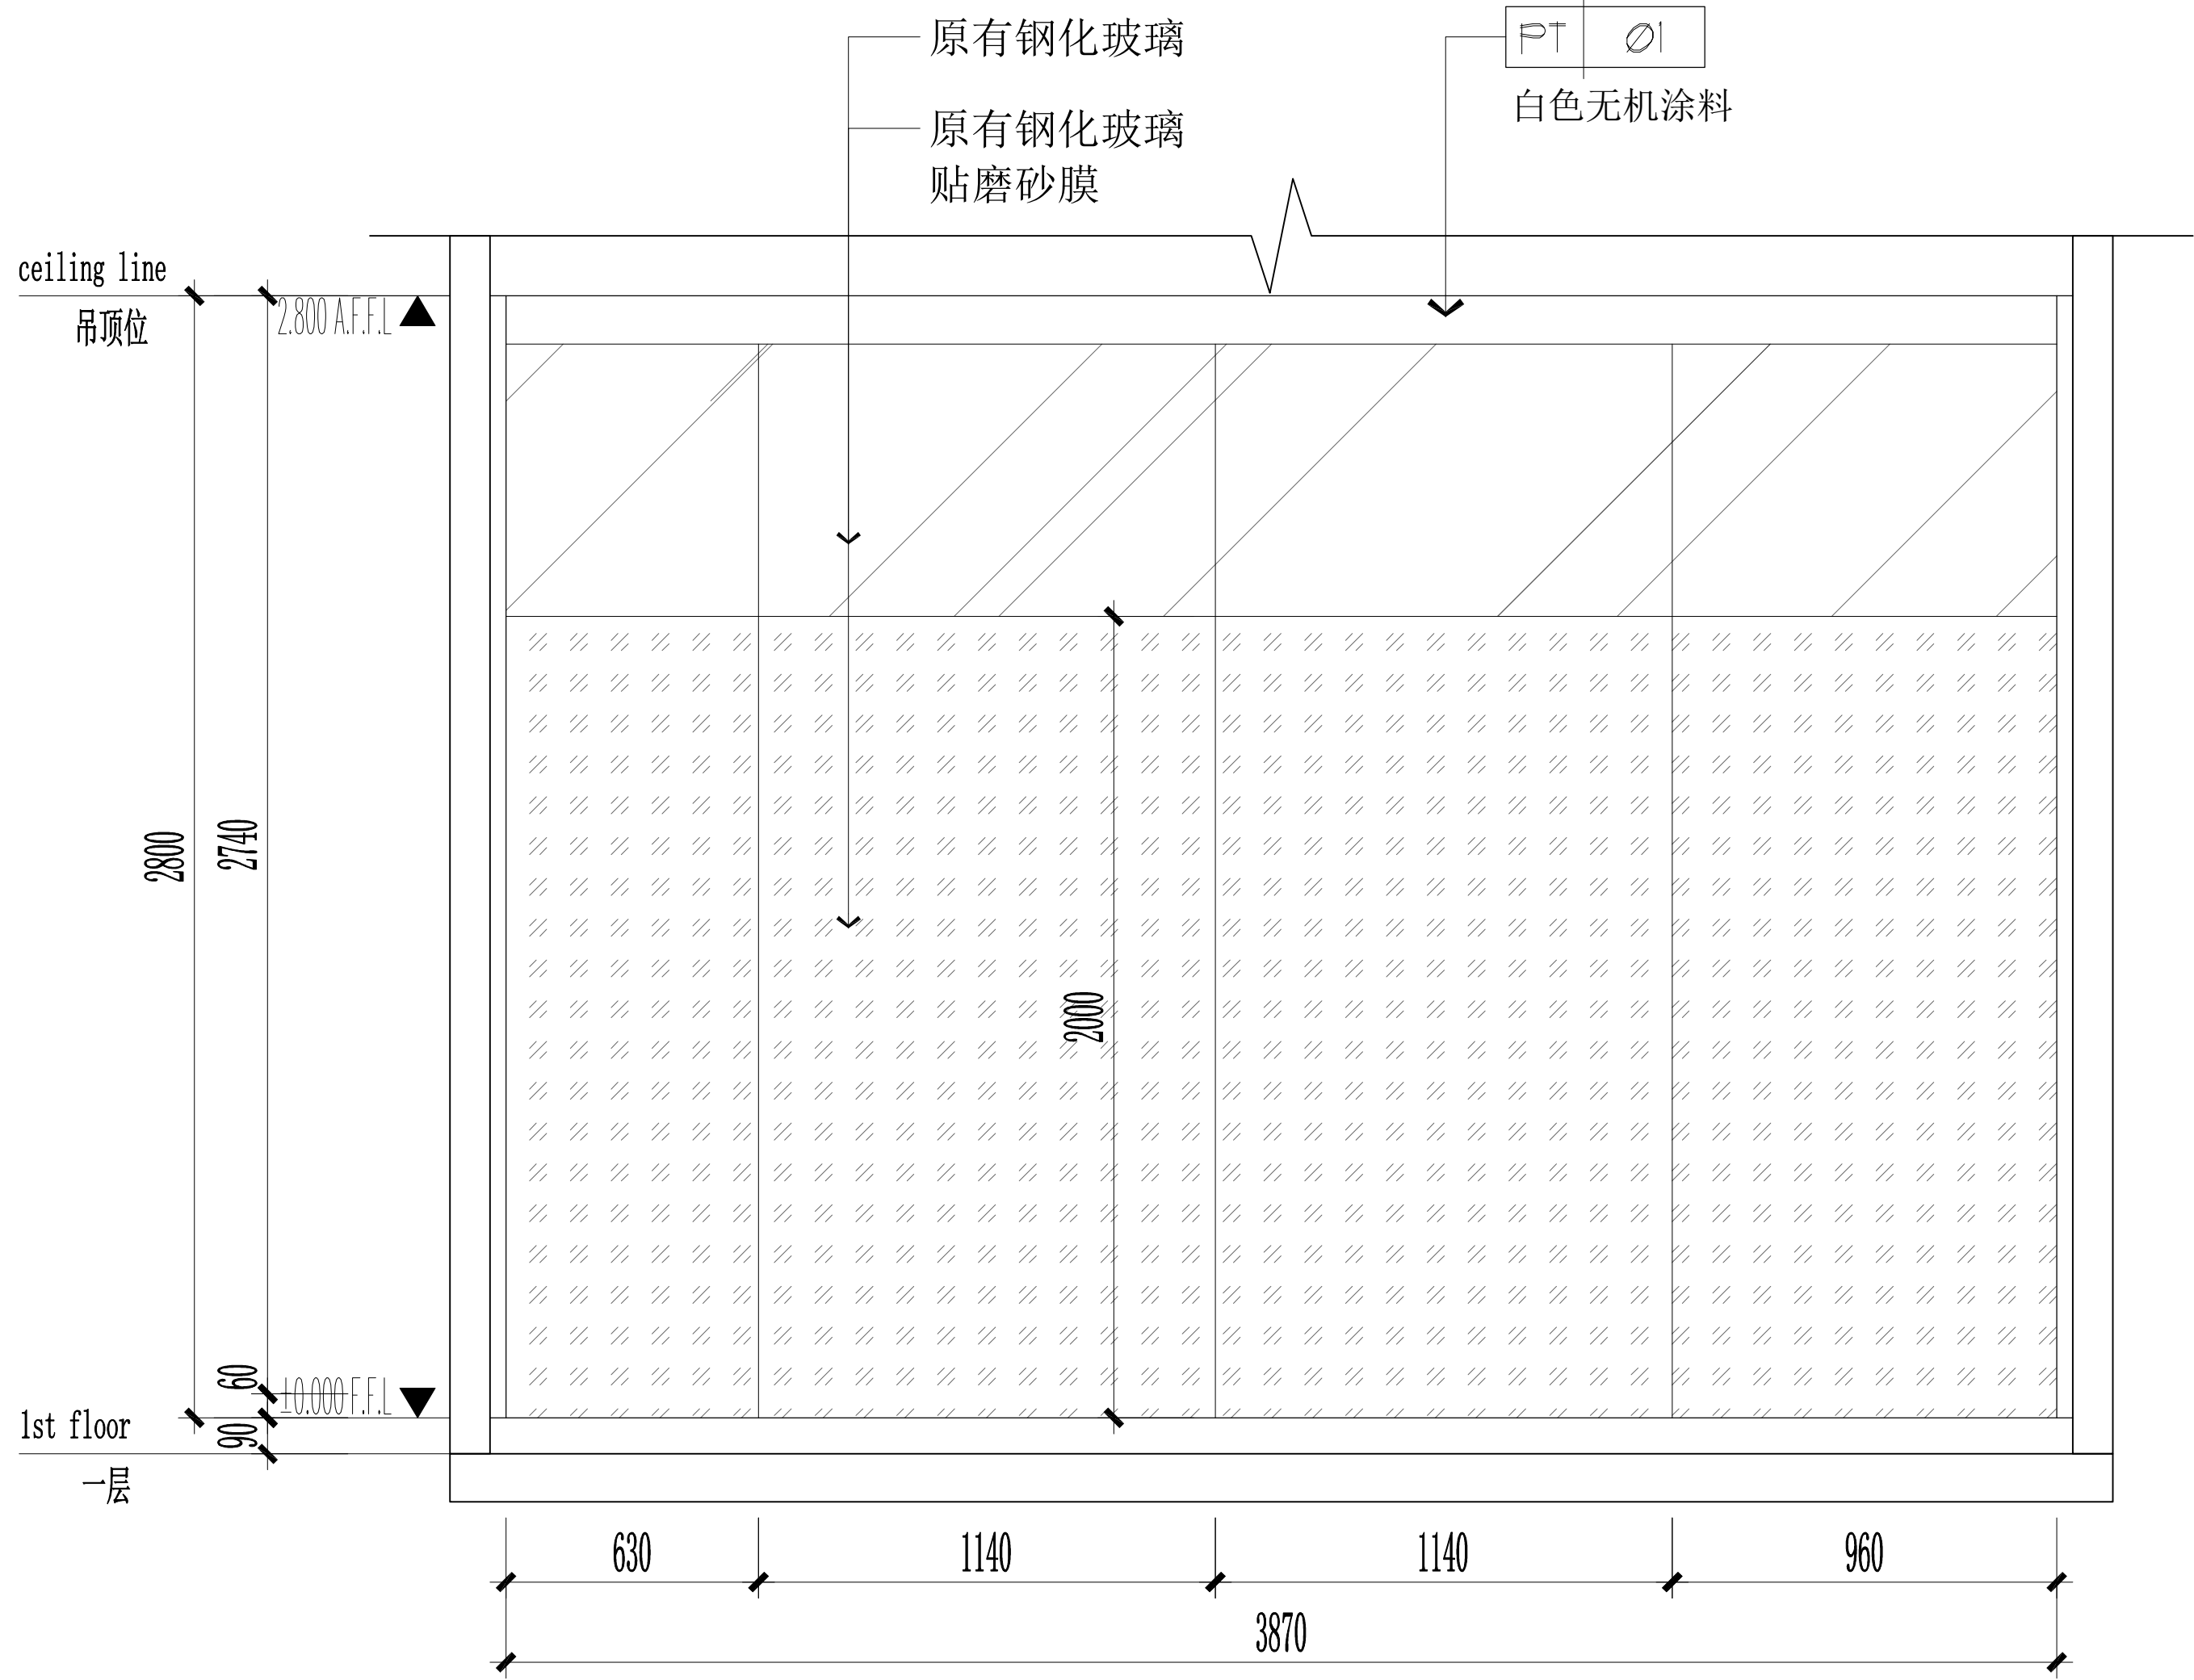

10
40-P-12
ELEVATION
独立学习室2立面图SCALE 1:30

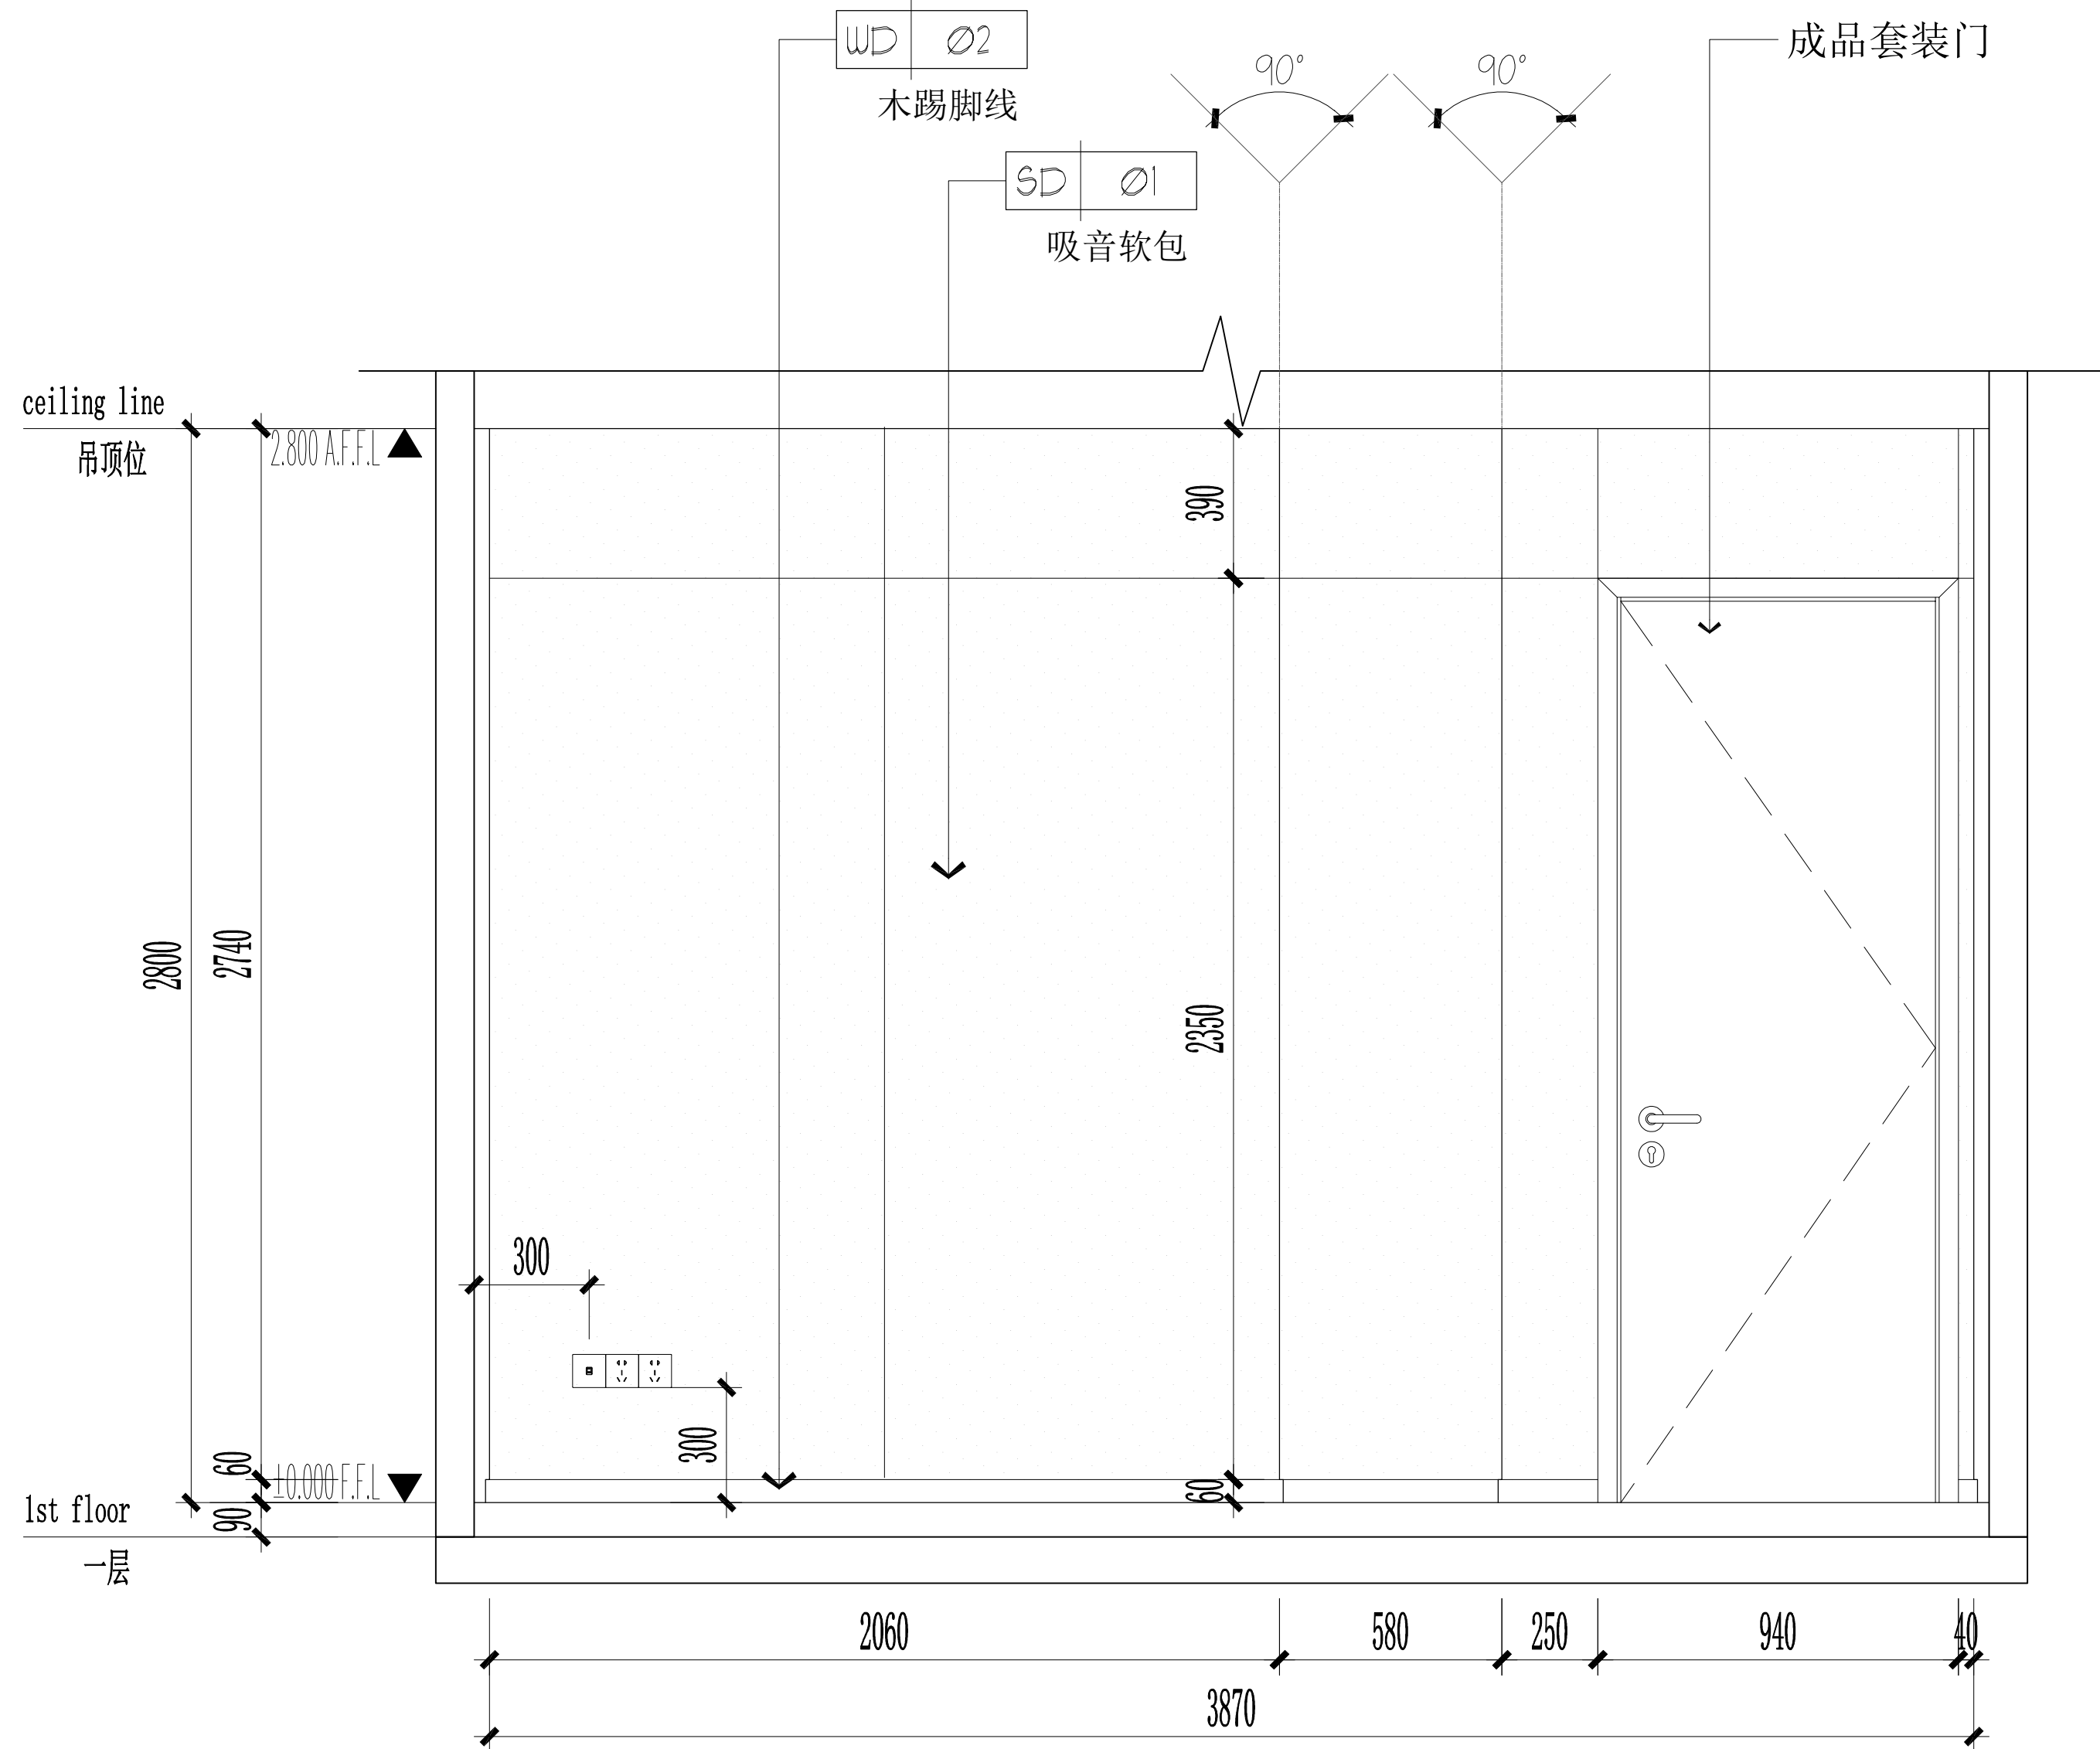

12
40-P-12
ELEVATION
独立学习室2立面图SCALE 1:30



江苏紫阳门饰装饰工程有限公司
TEL:0513-86215865 FAX:0513-86216367
http://www.zilang.com

紫浪装饰设计

ZI LANG . DESIGNED

4区（157m²）立面图四

ALL DESIGNS AND SPECIFICATIONS ARE THE PROPERTY OF
ZI LANG DESIGN LTD. AND CANNOT BE USED WITHOUT
THEIR WRITTEN PERMISSION. THE SAME SHALL BE RETURNED
UPON COMPLETION OF THE PROJECT. DO NOT SCALE DRAWINGS.
ALL MEASUREMENTS MUST BE CHECKED ON SITE BY
THE CONTRACTORS AND ANY DISCREPANCIES BROUGHT
TO THE ATTENTION OF THE DESIGNER OR ARCHITECT.
THIS DRAWING IS TO BE USED FOR THE PROJECT AND SITE
IDENTIFIED AND NOT TO BE USED ON ANY OTHER PROJECT.

REVISION DATE

Scale 比例 Date 日期

PH 1:30@A2 PH

Designed BY 设计 Drawn BY 绘图

PH PH

Job NO. 项目编号 APPROVED BY 核准

PH PH


Sheet NO. 图号 页码

4Q-IE-04


海门大剧院文化中心商铺装修设计项目

CHINA


HAIMEN

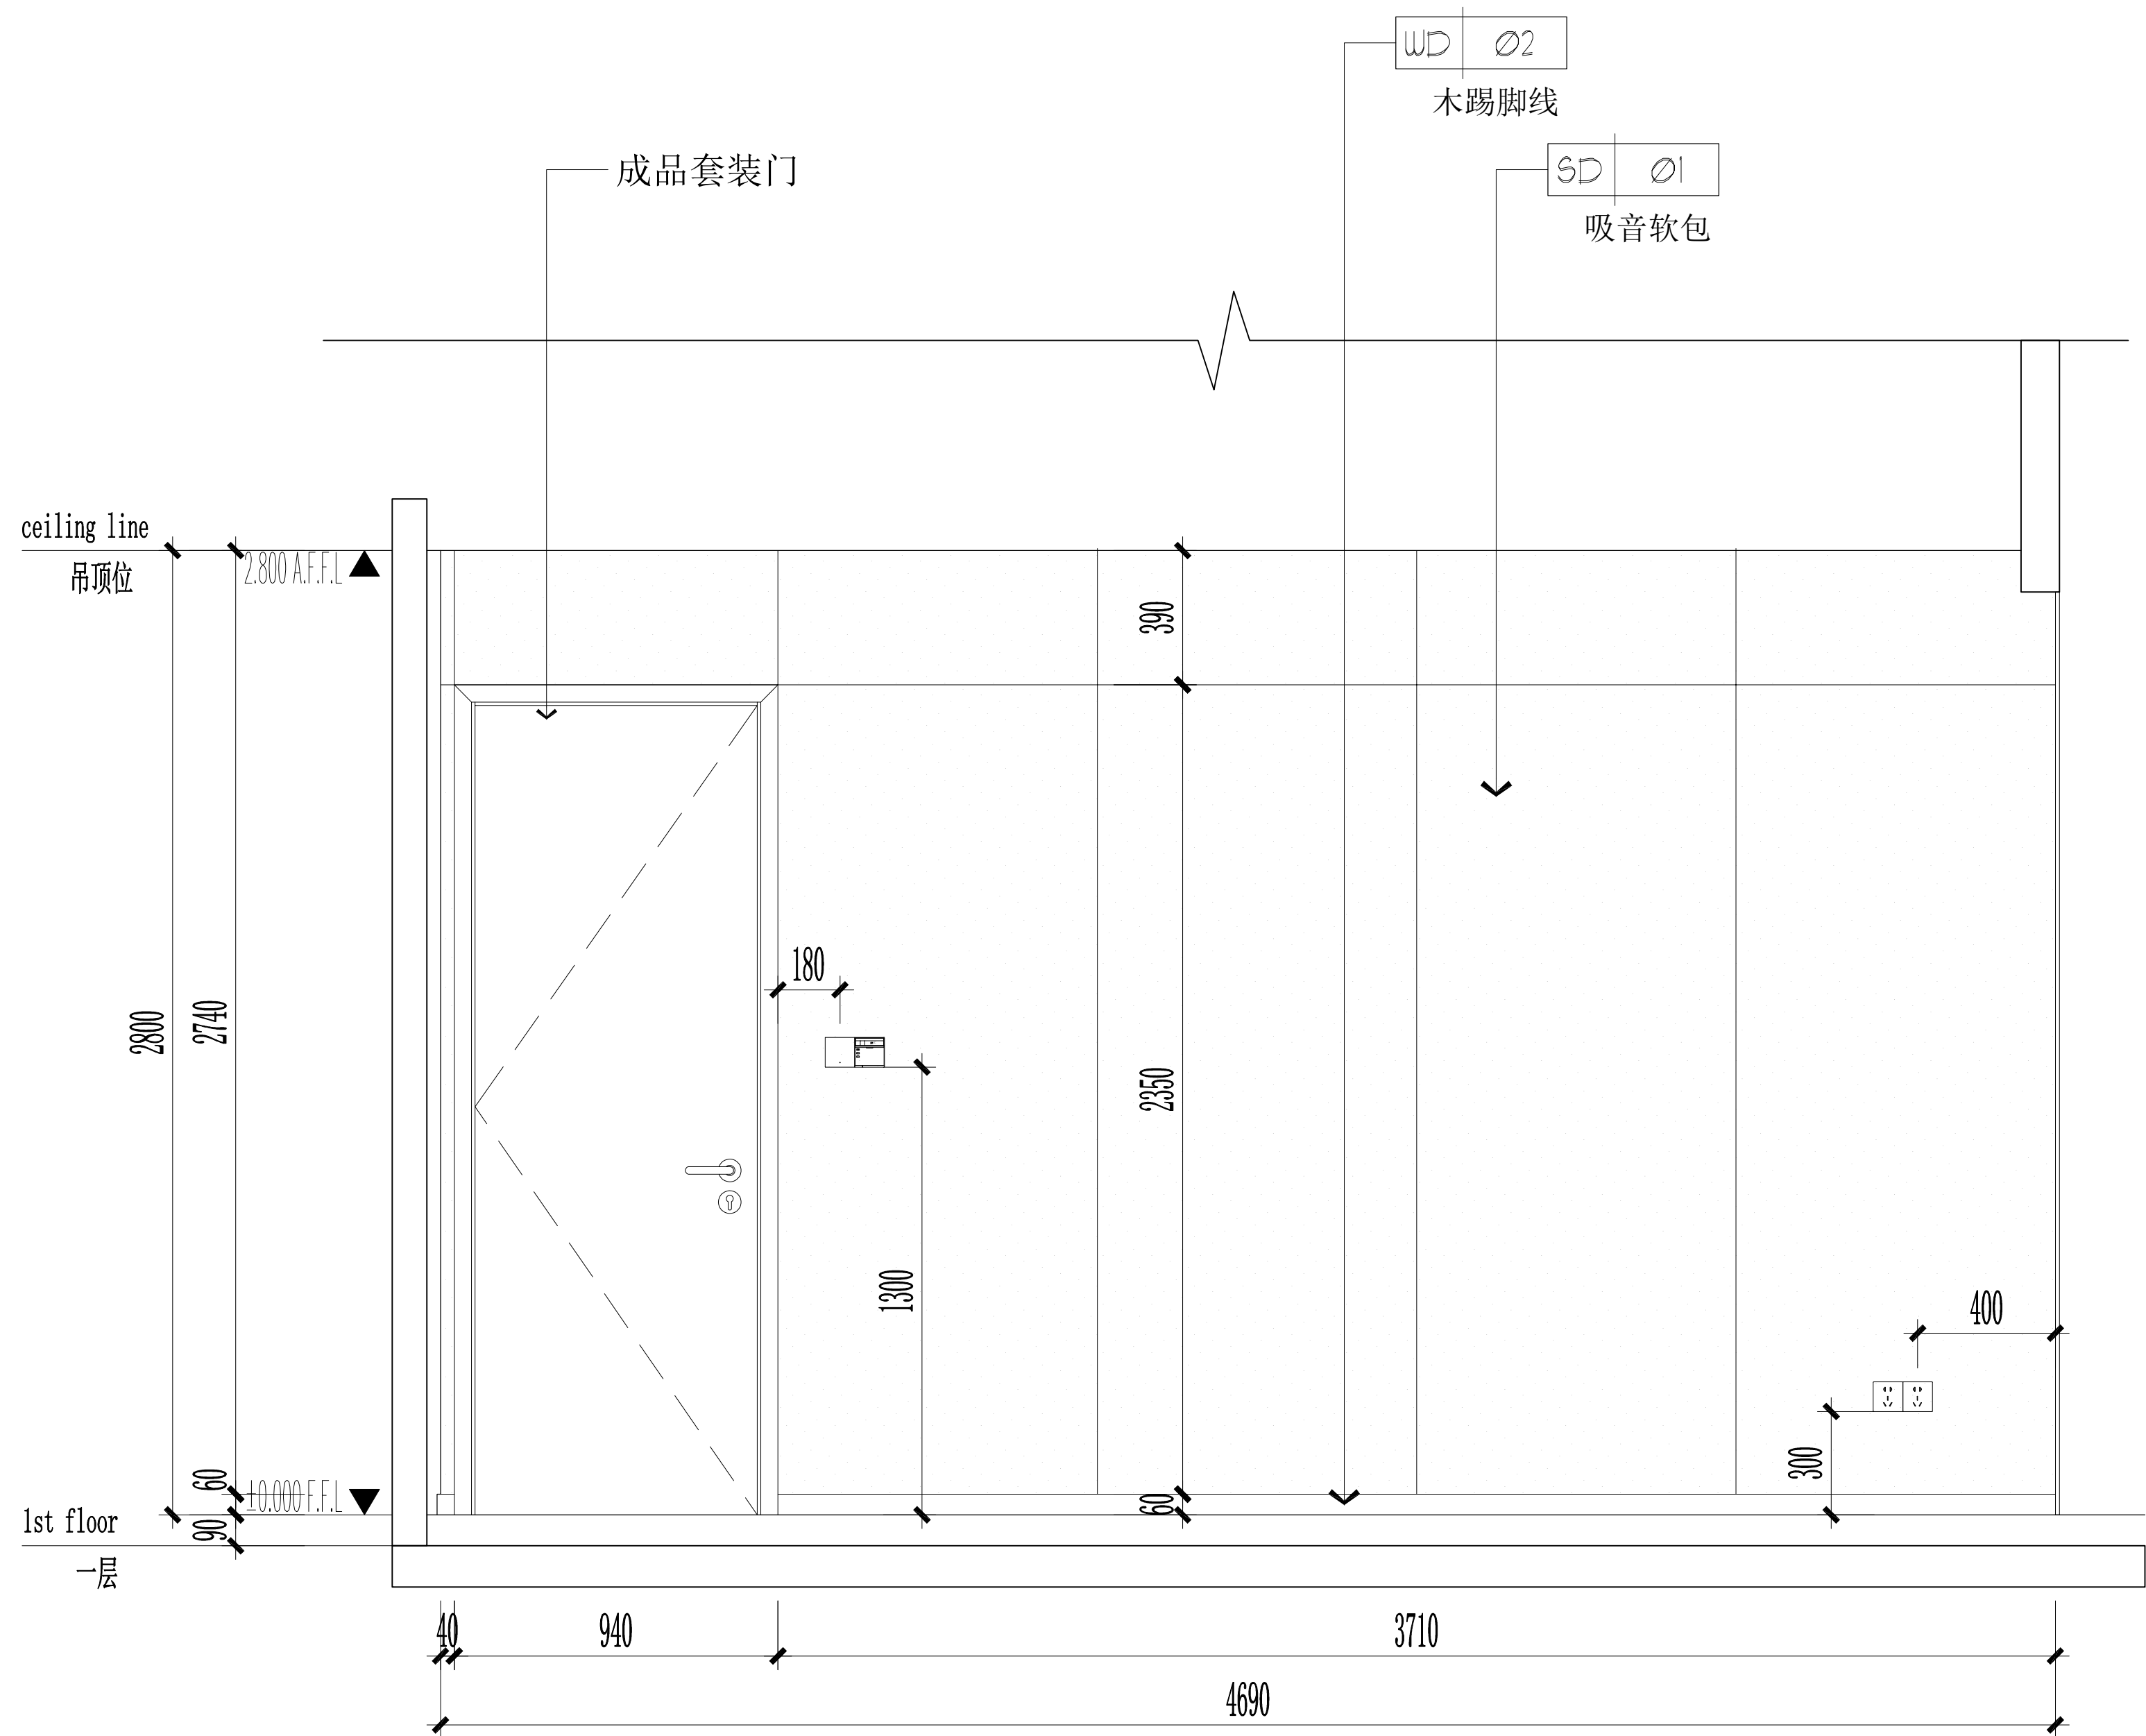


13
40-P-12
ELEVATION
独立学习室3立面图 SCALE 1:30

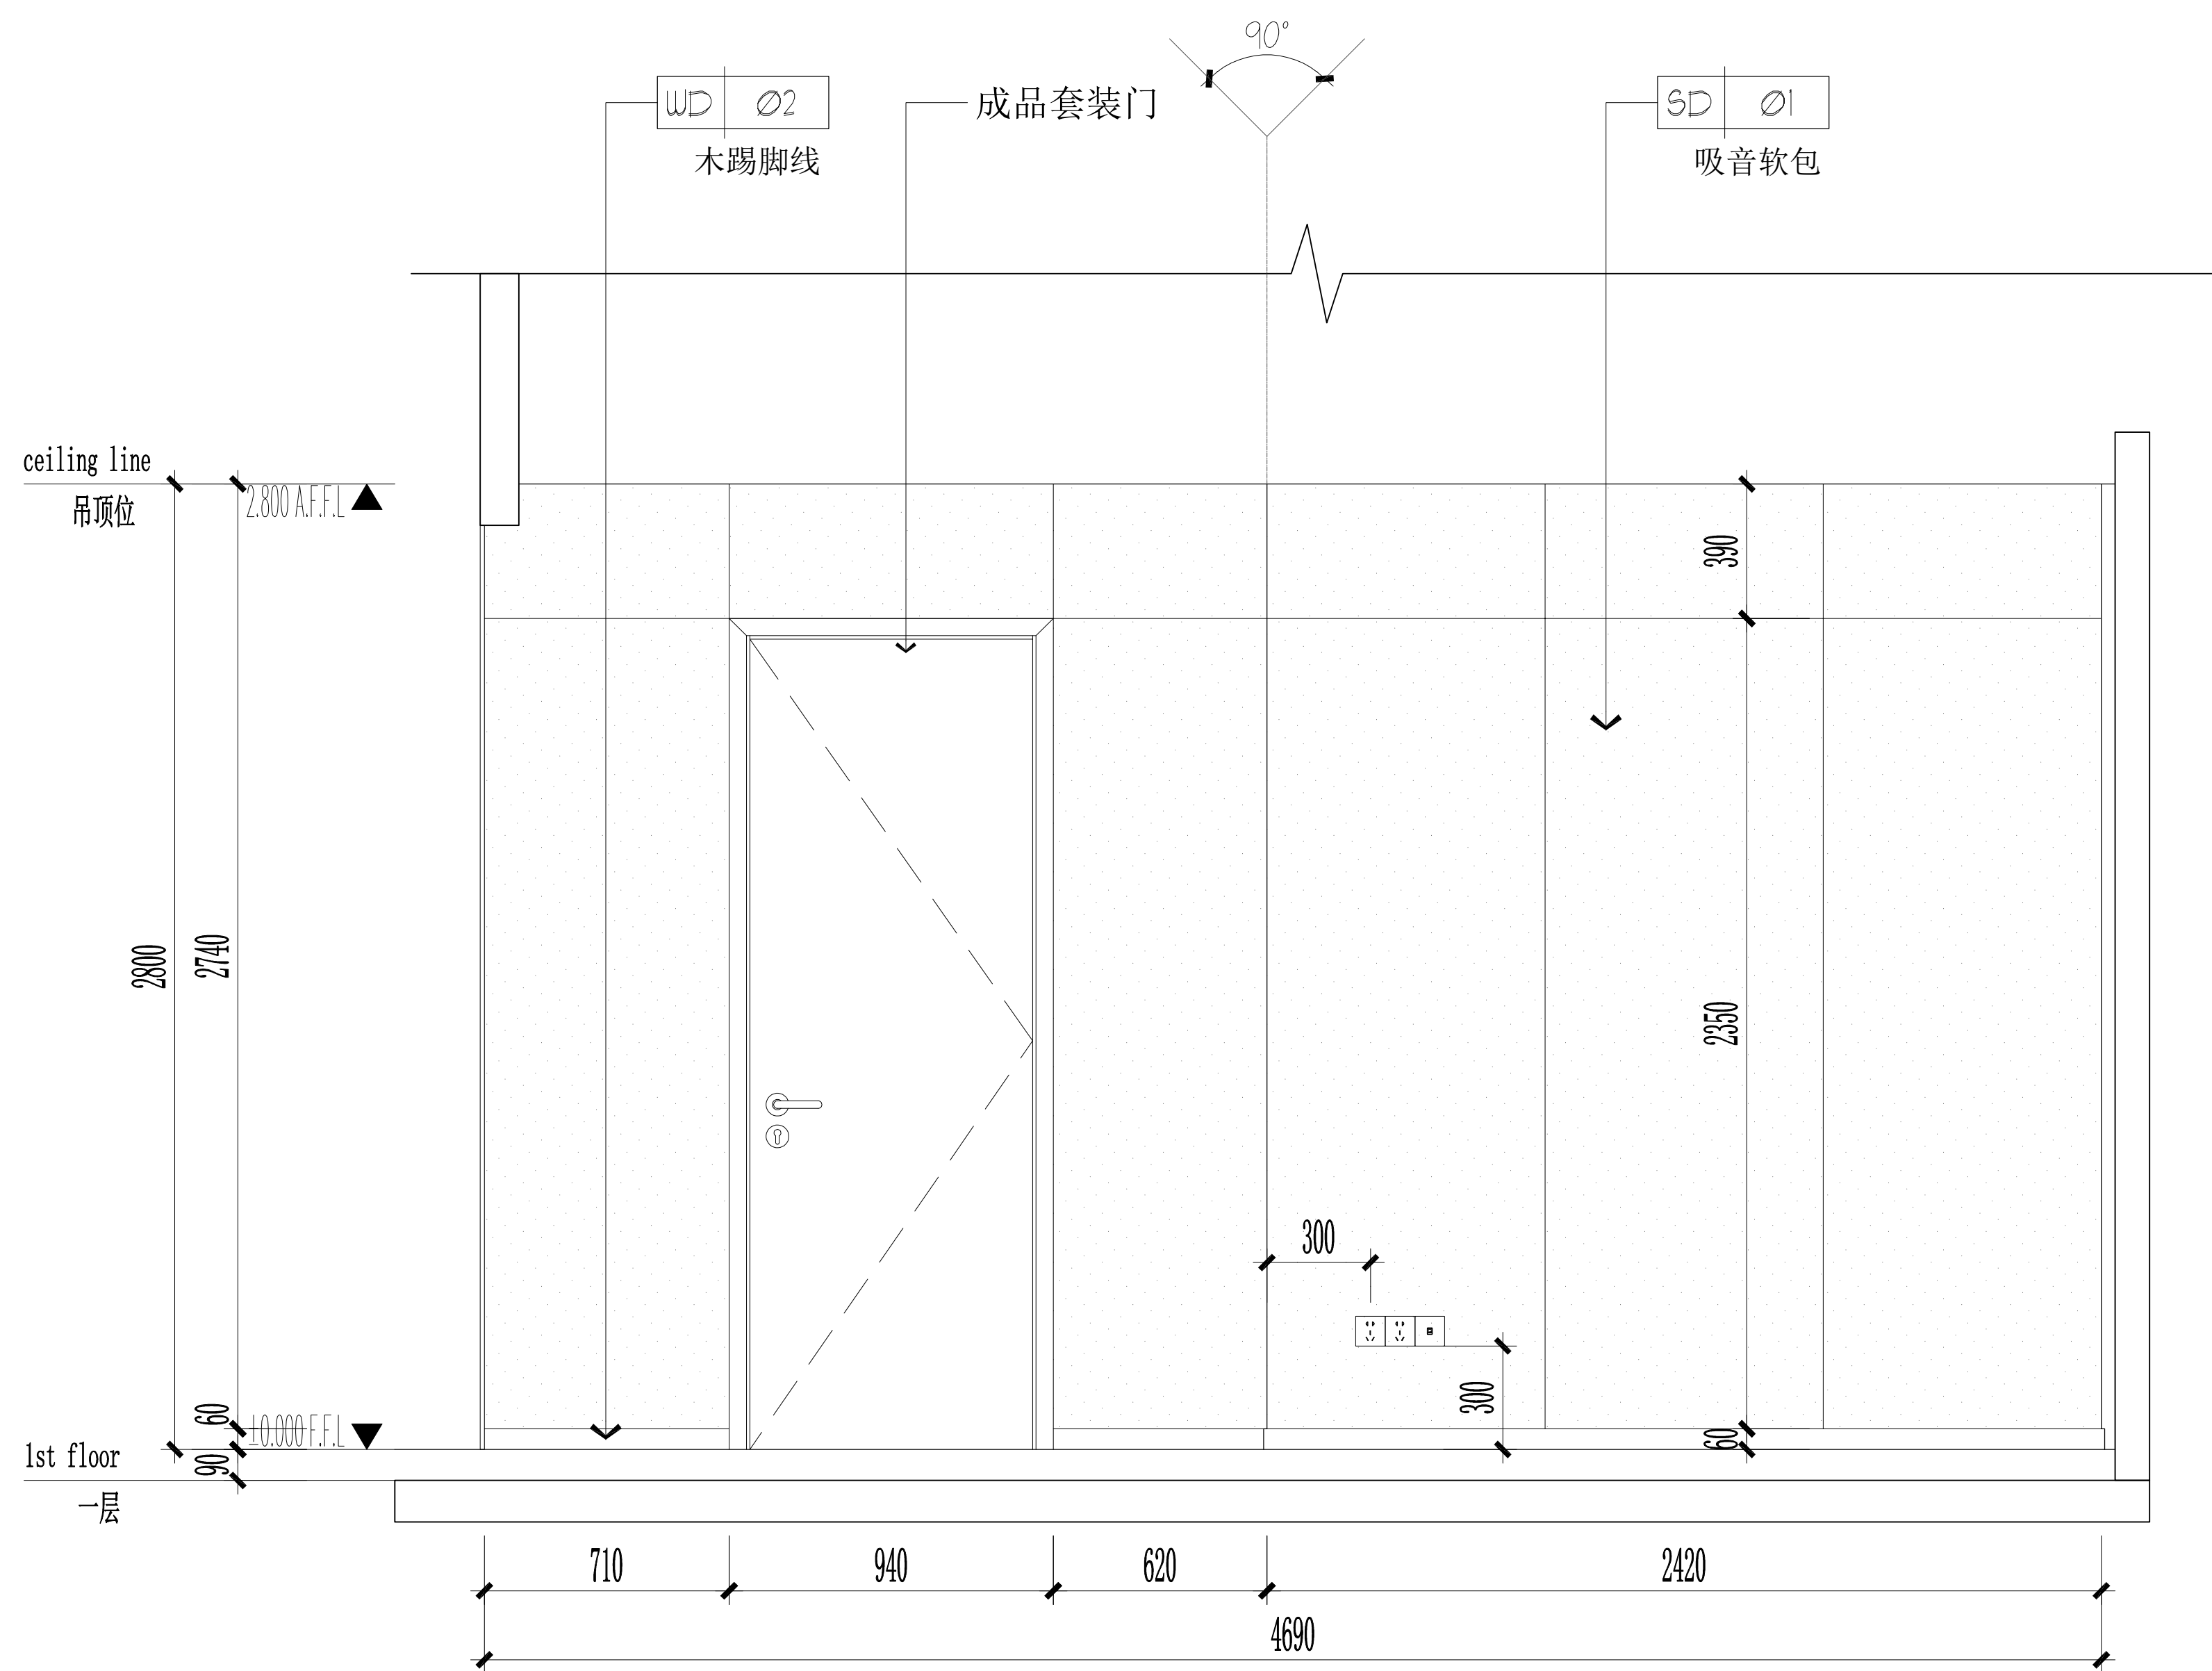

15
40-P-12
ELEVATION
独立学习室3立面图 SCALE 1:30

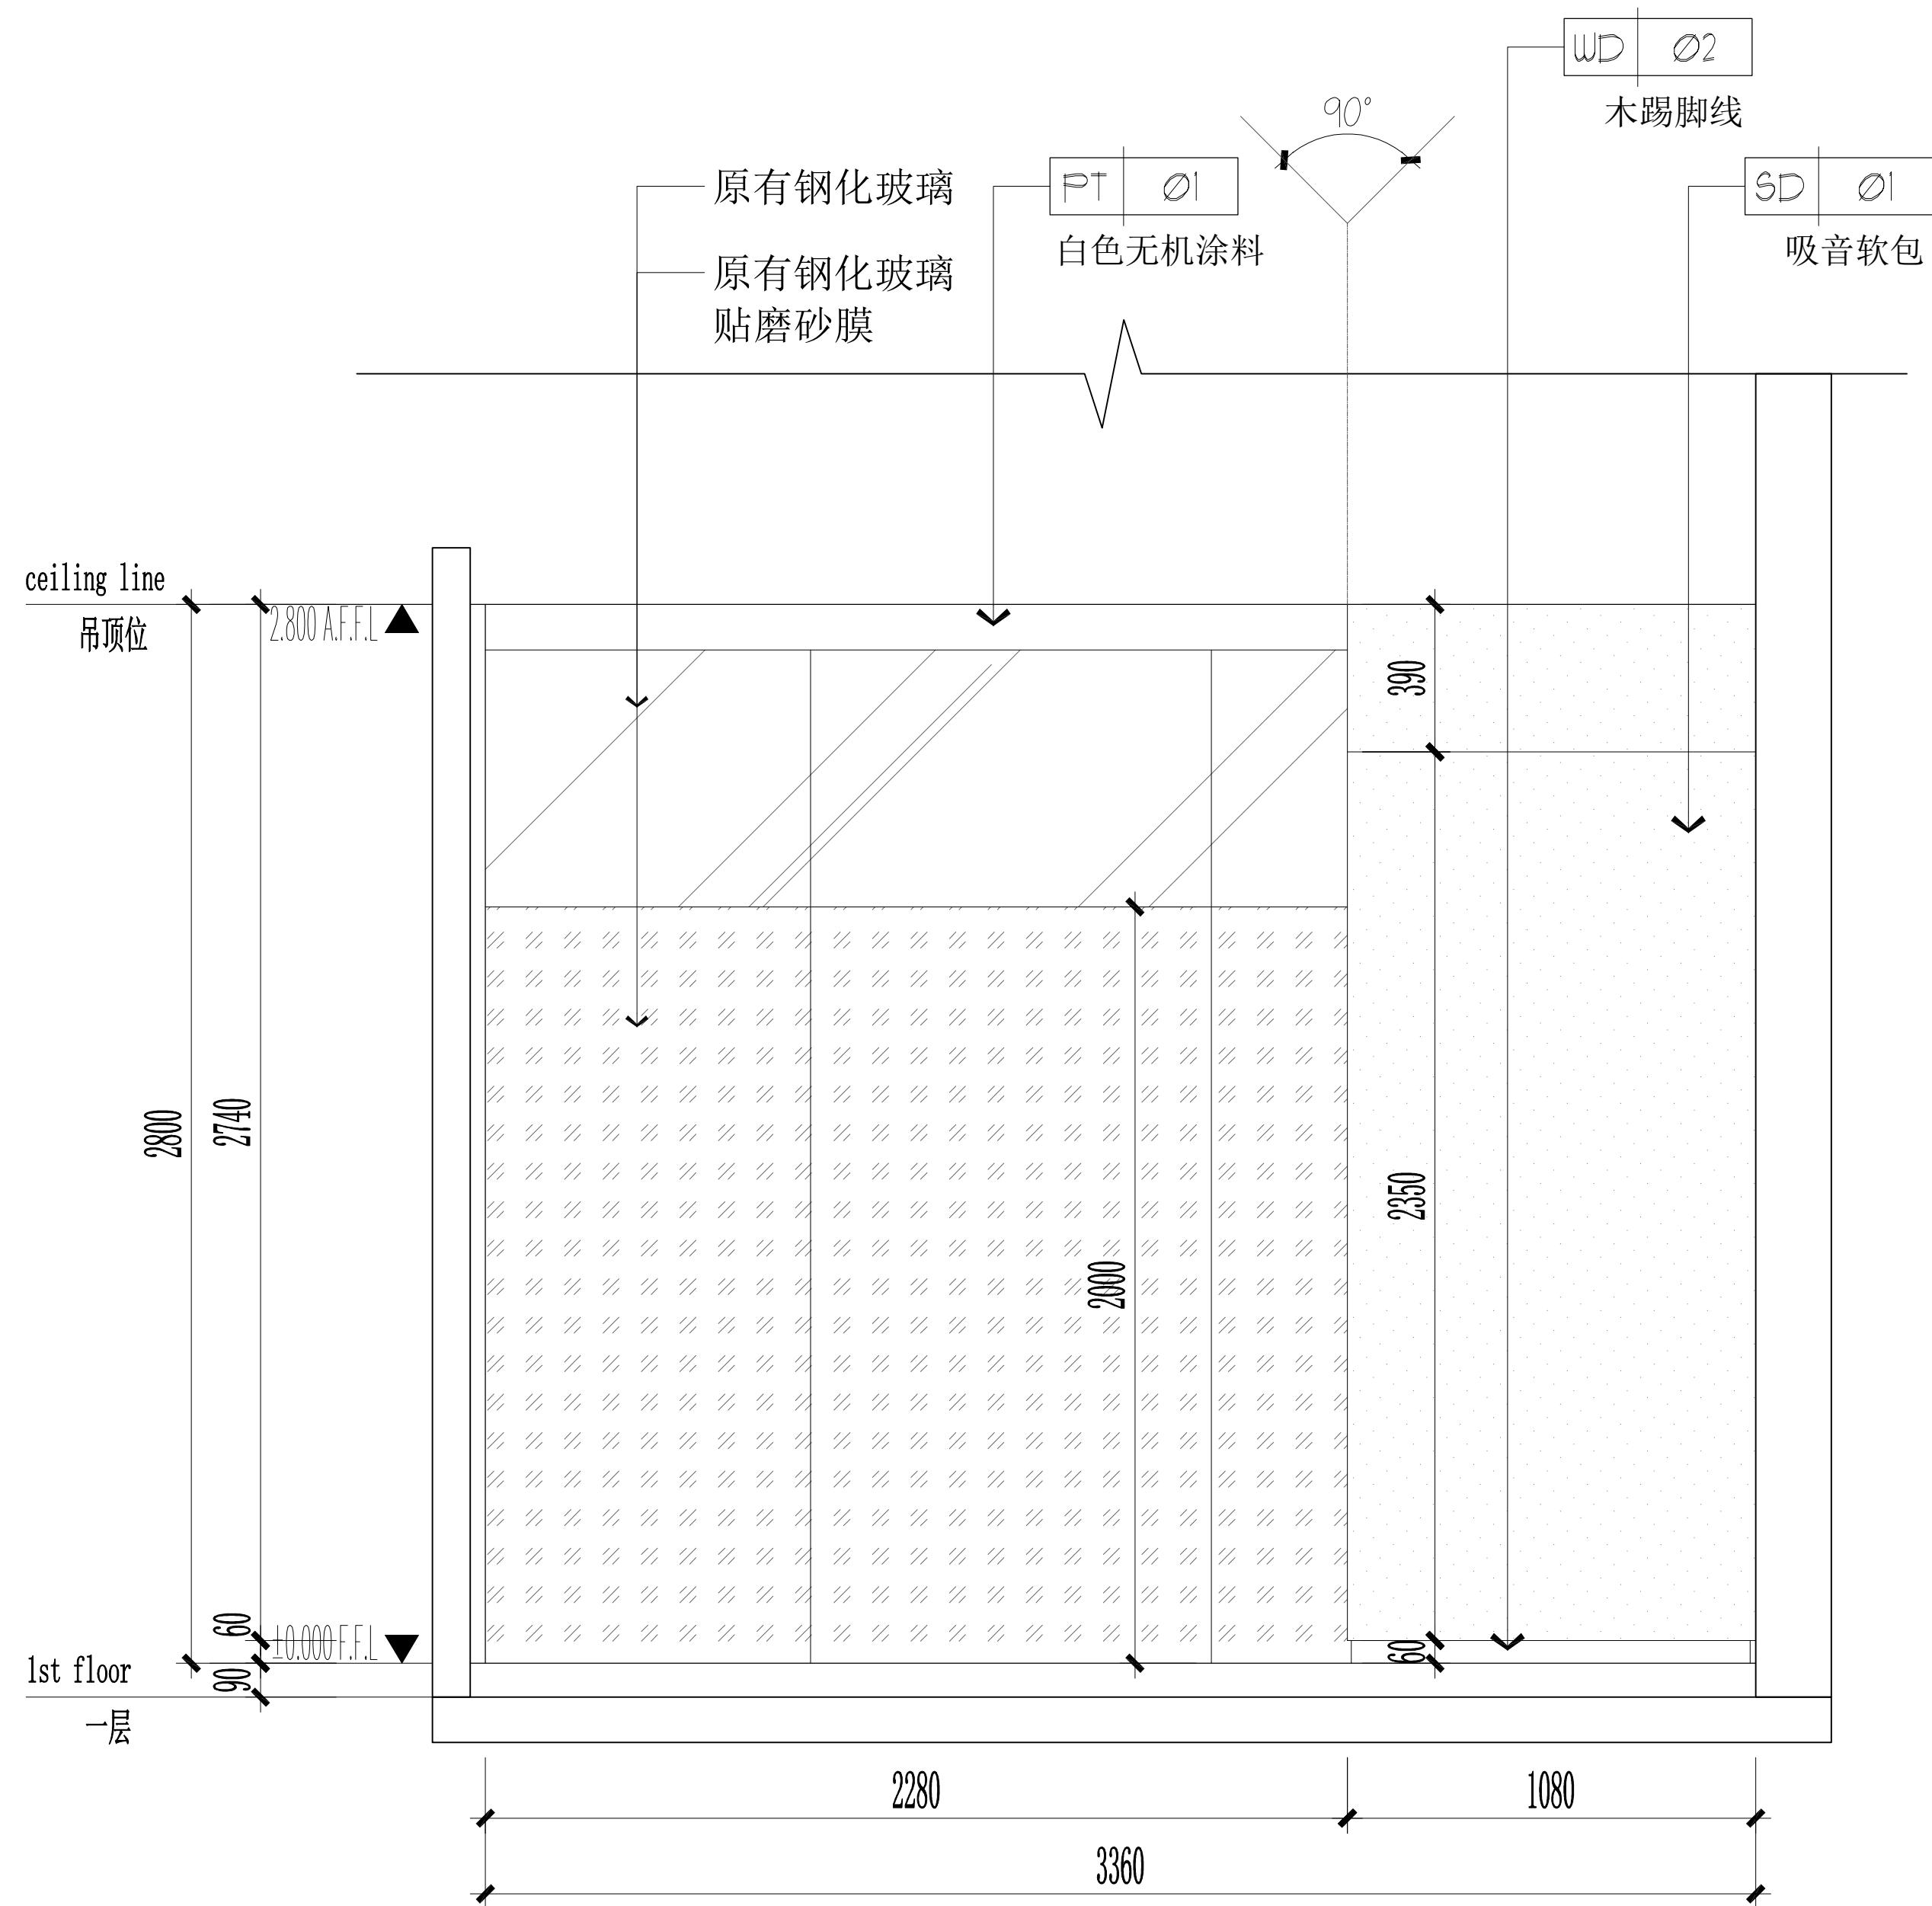

14
40-P-12
ELEVATION
独立学习室3立面图 SCALE 1:30

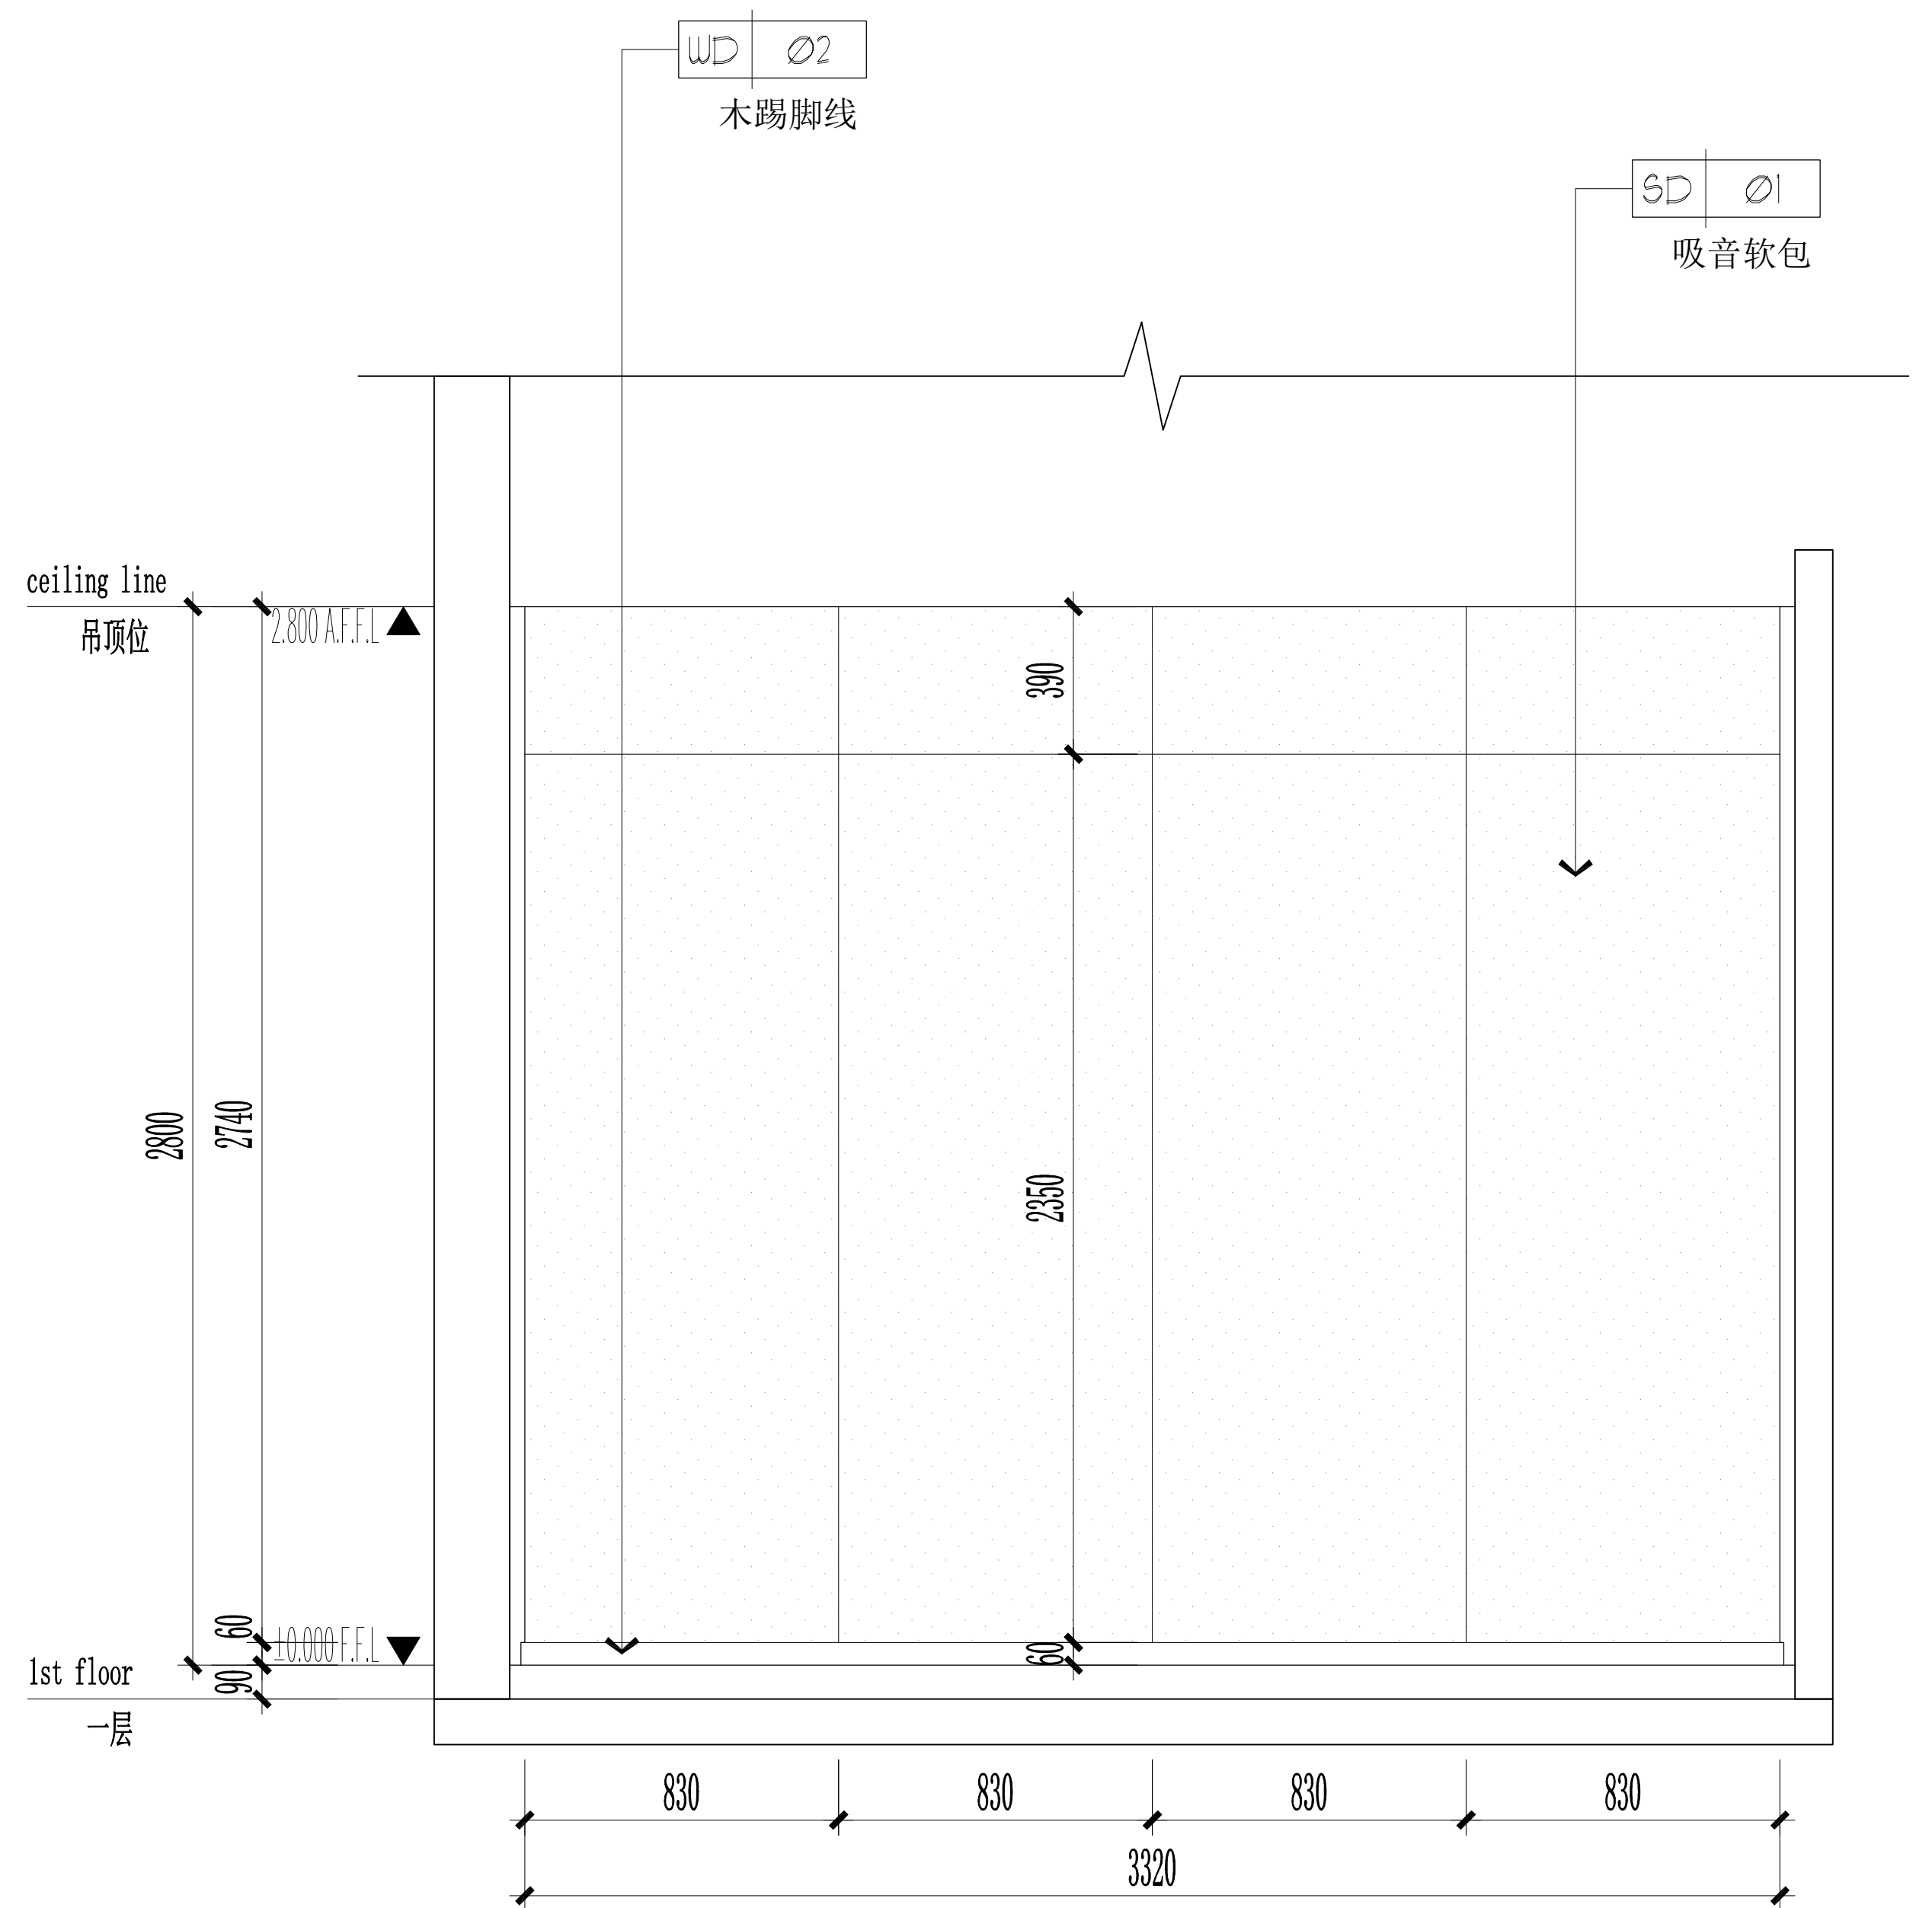

16
40-P-12
ELEVATION
独立学习室3立面图 SCALE 1:30

注：柱子包吸音软包尺寸，以包住现场柱子两旁镀锌方管为准。



江苏紫阳门饰装饰工程有限公司
Jiangsu ZI LANG Decoration Engineering Co., Ltd.
TEL: 0513-86215865 FAX: 0513-86215867
http://www.zilang.com

设计
紫浪装饰
ZI LANG . DESIGNED

4区（157m²）立面图五

ALL DESIGNS AND SPECIFICATIONS ARE THE PROPERTY OF ZI LANG DESIGN LTD. AND CANNOT BE USED WITHOUT THEIR WRITTEN PERMISSION. THE SAME SHALL BE RETURNED UPON COMPLETION OF THE PROJECT. DO NOT SCALE DRAWINGS. ALL MEASUREMENTS MUST BE CHECKED ON SITE BY THE CONTRACTORS AND ANY DISCREPANCIES BROUGHT TO THE ATTENTION OF THE DESIGNER OR ARCHITECT. THIS DRAWING IS TO BE USED FOR THE PROJECT AND SITE IDENTIFIED AND NOT TO BE USED ON ANY OTHER PROJECT.

REVISION DATE

Scale 比例 Date 日期

1:30@A2 PH

Designed BY 设计 Drawn BY 绘图

PH

Job NO. 项目编号 APPROVED BY 核准

PH

Sheet NO. 图号 页码

4Q-IE-05