



多功能健身房

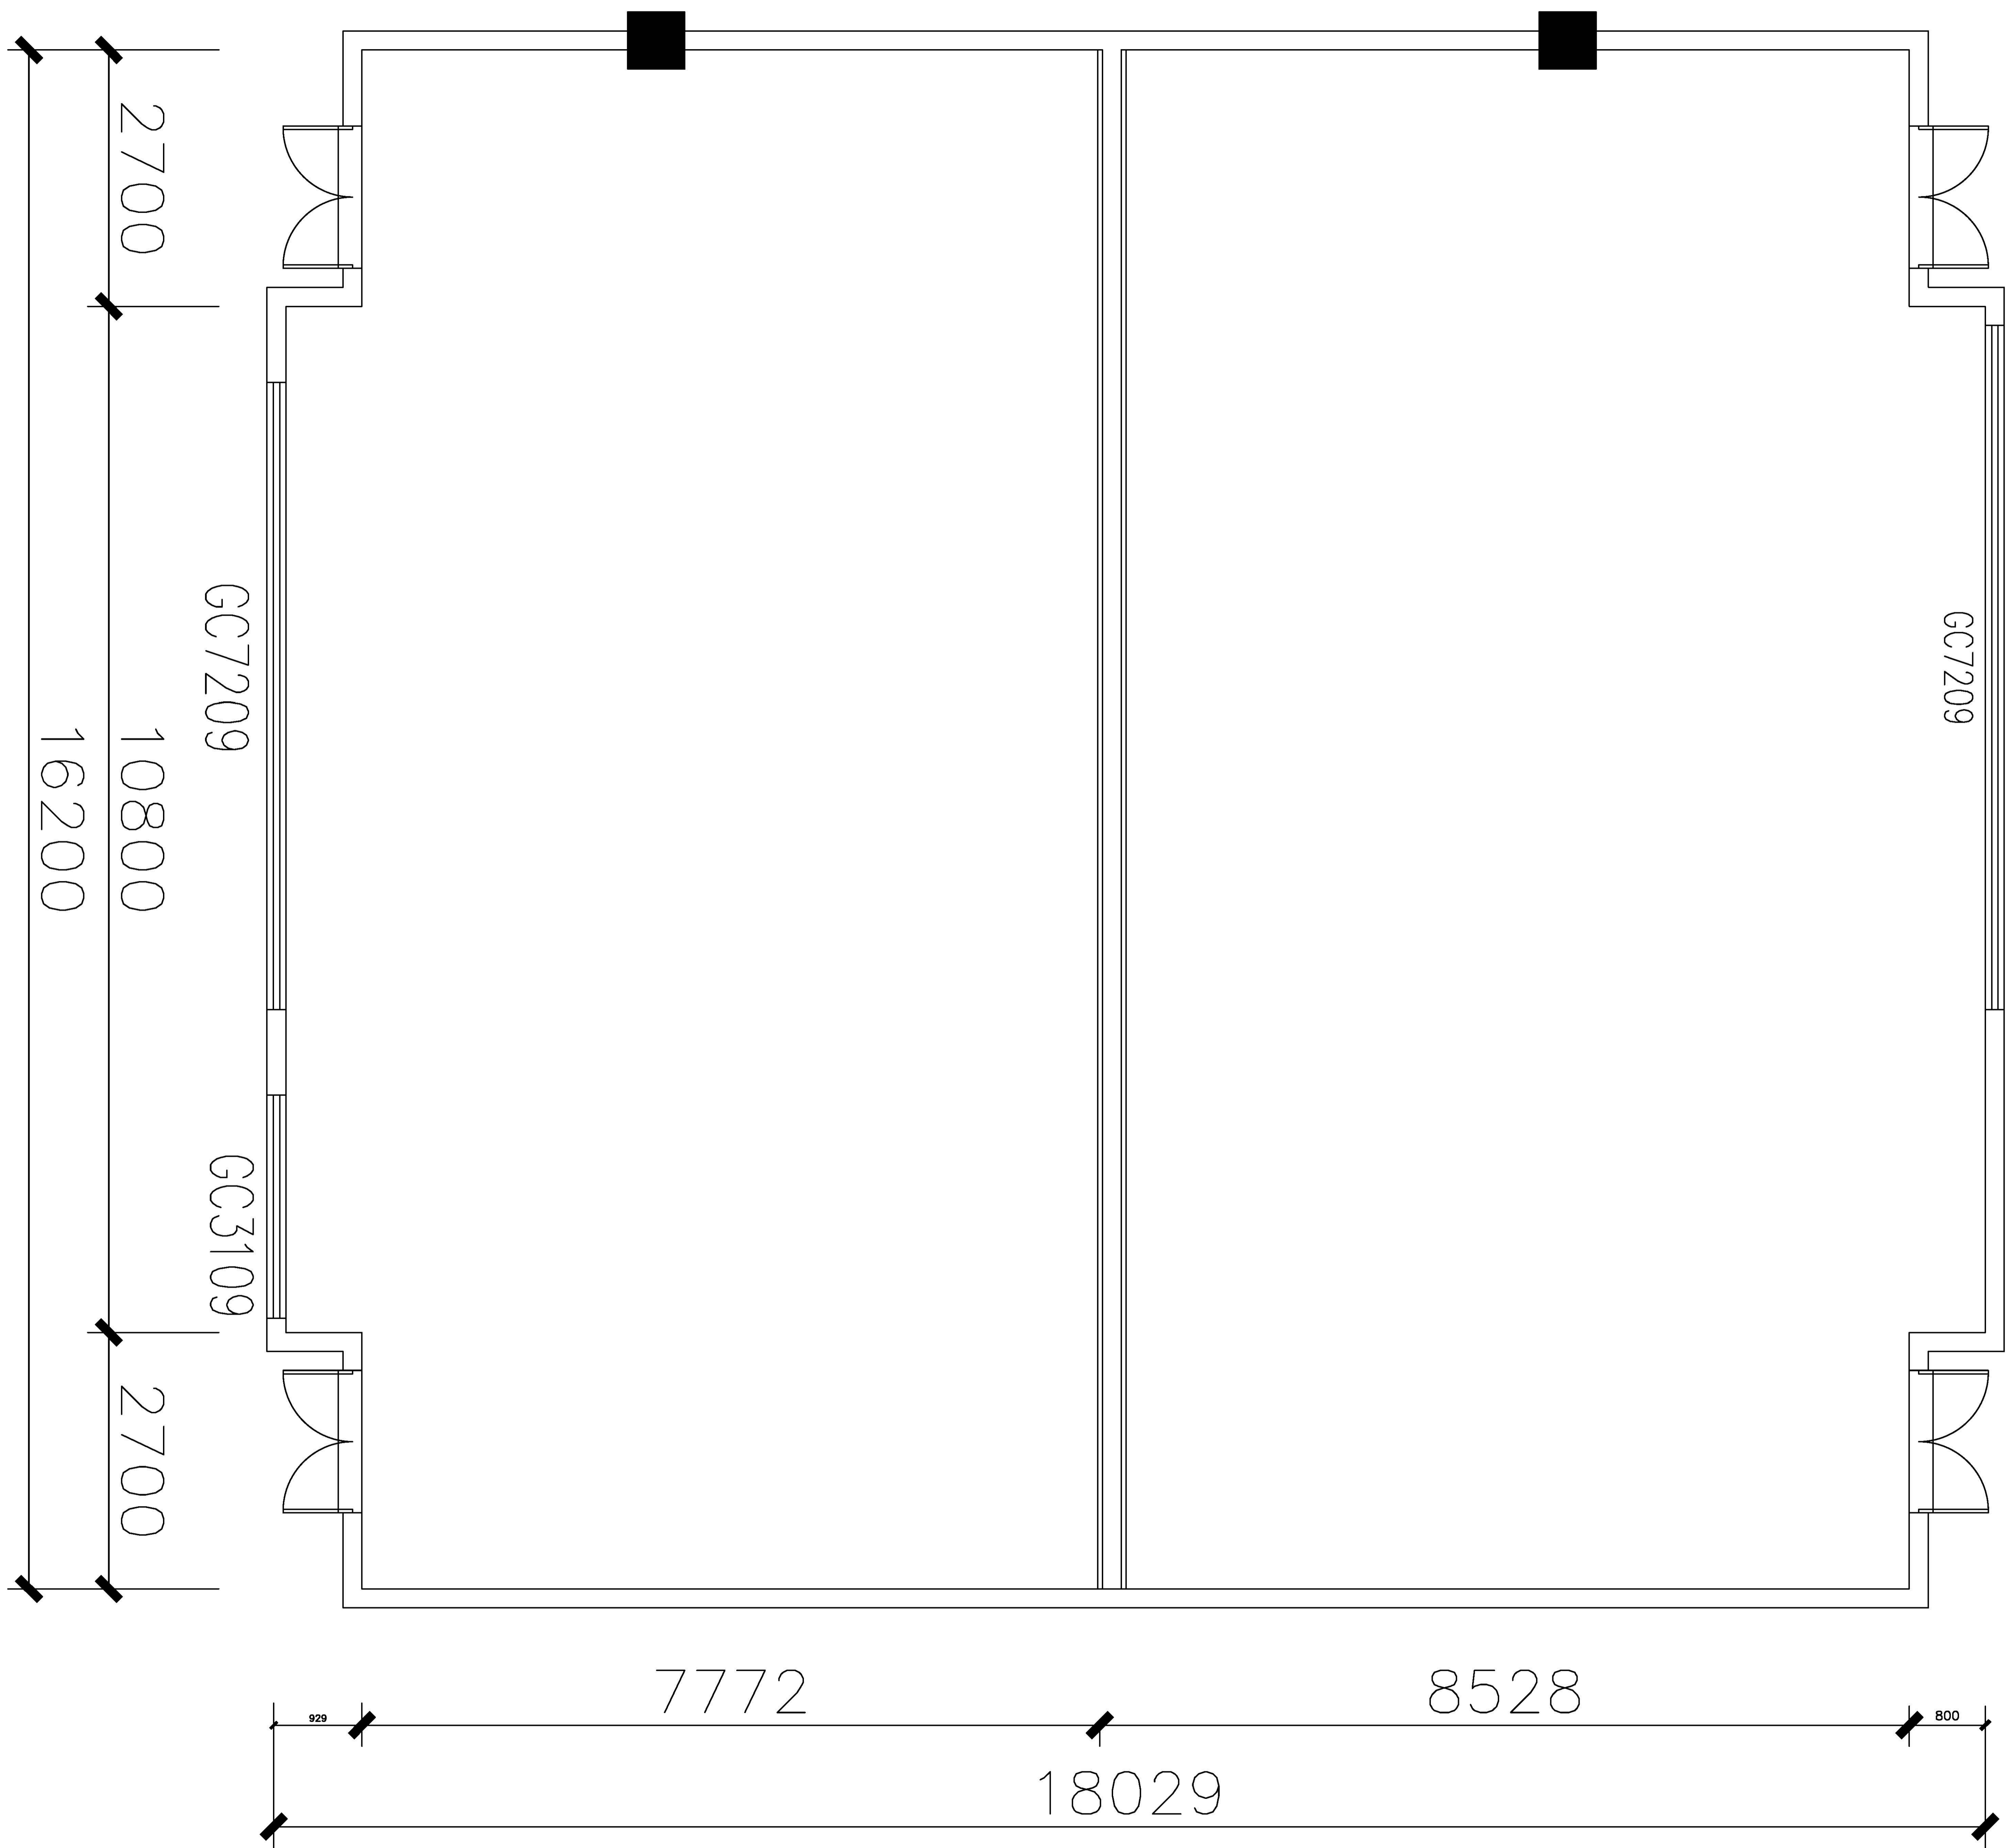

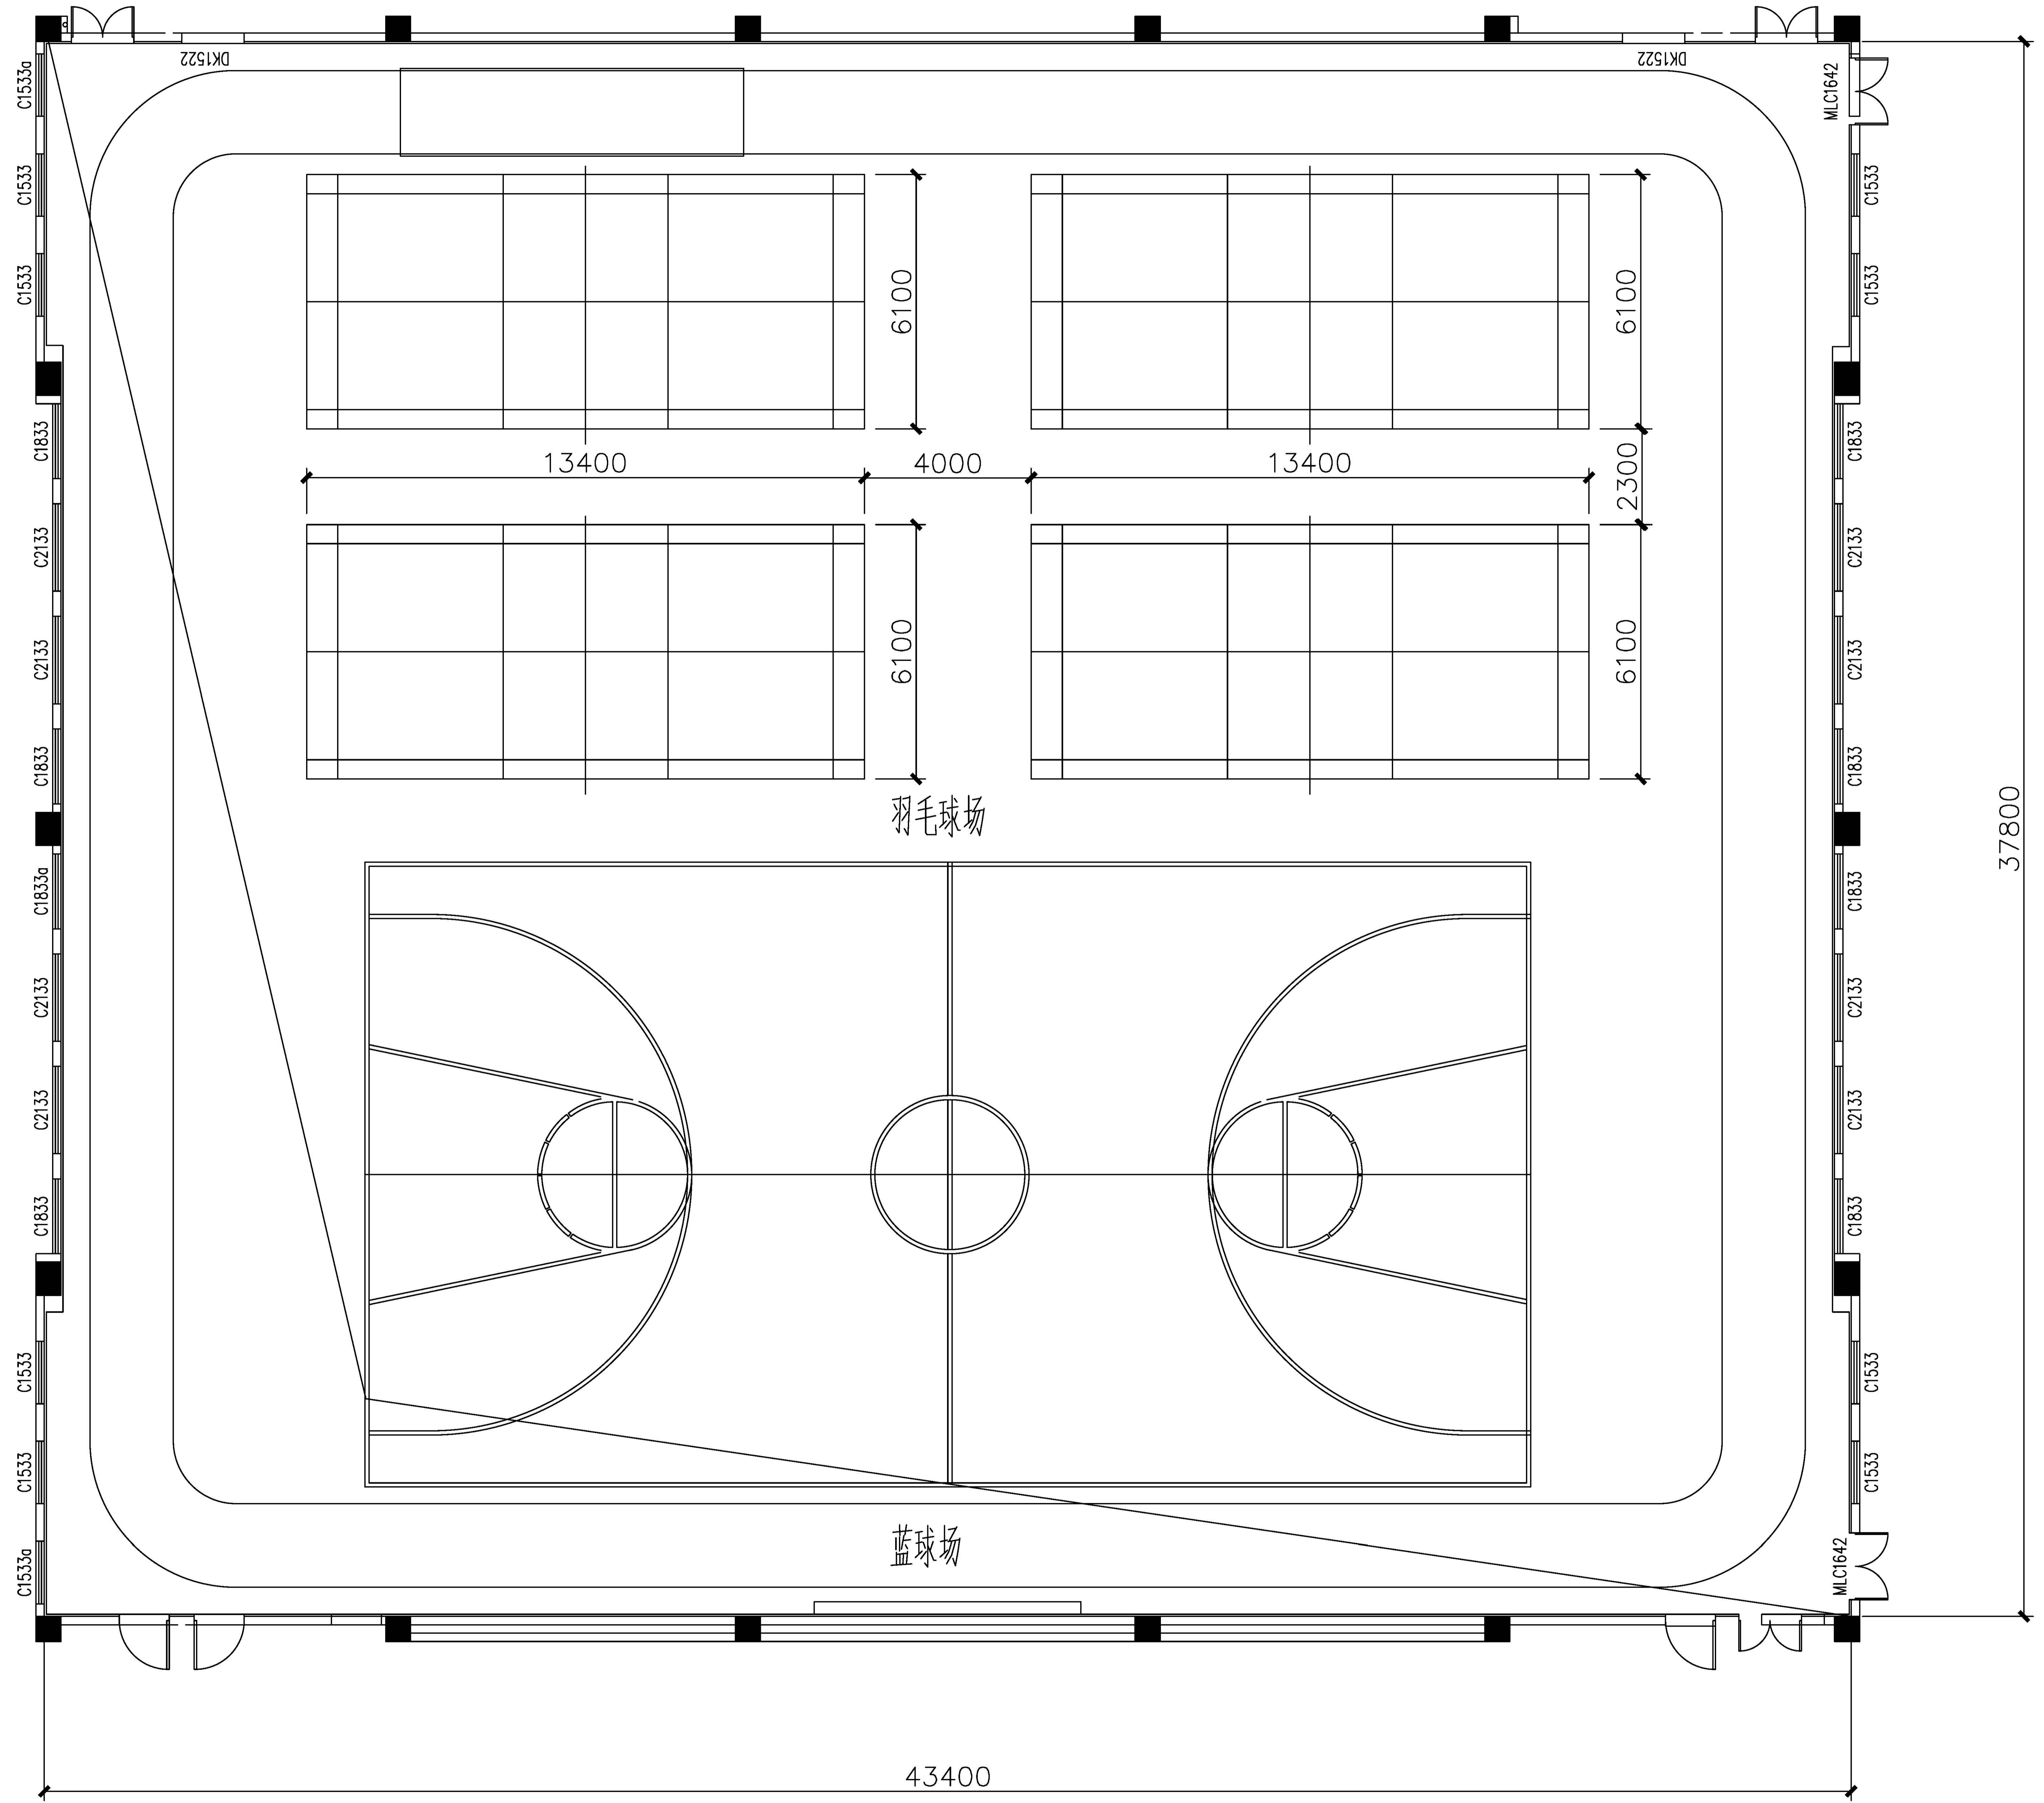

羽毛球场


篮球场

43400


37800

C1533a
C1533
C1533
C1533
C1833
C2133
C2133
C1833
C1833a
C2133
C2133
C1833
C1833
C2133
C2133
C1833
C1533
C1533
C1533a


DK1522
MLC1642
C1533
C1533
C1833
C2133
C2133
C1833
C1833
C2133
C2133
C1833
C1533
C1533
MLC1642

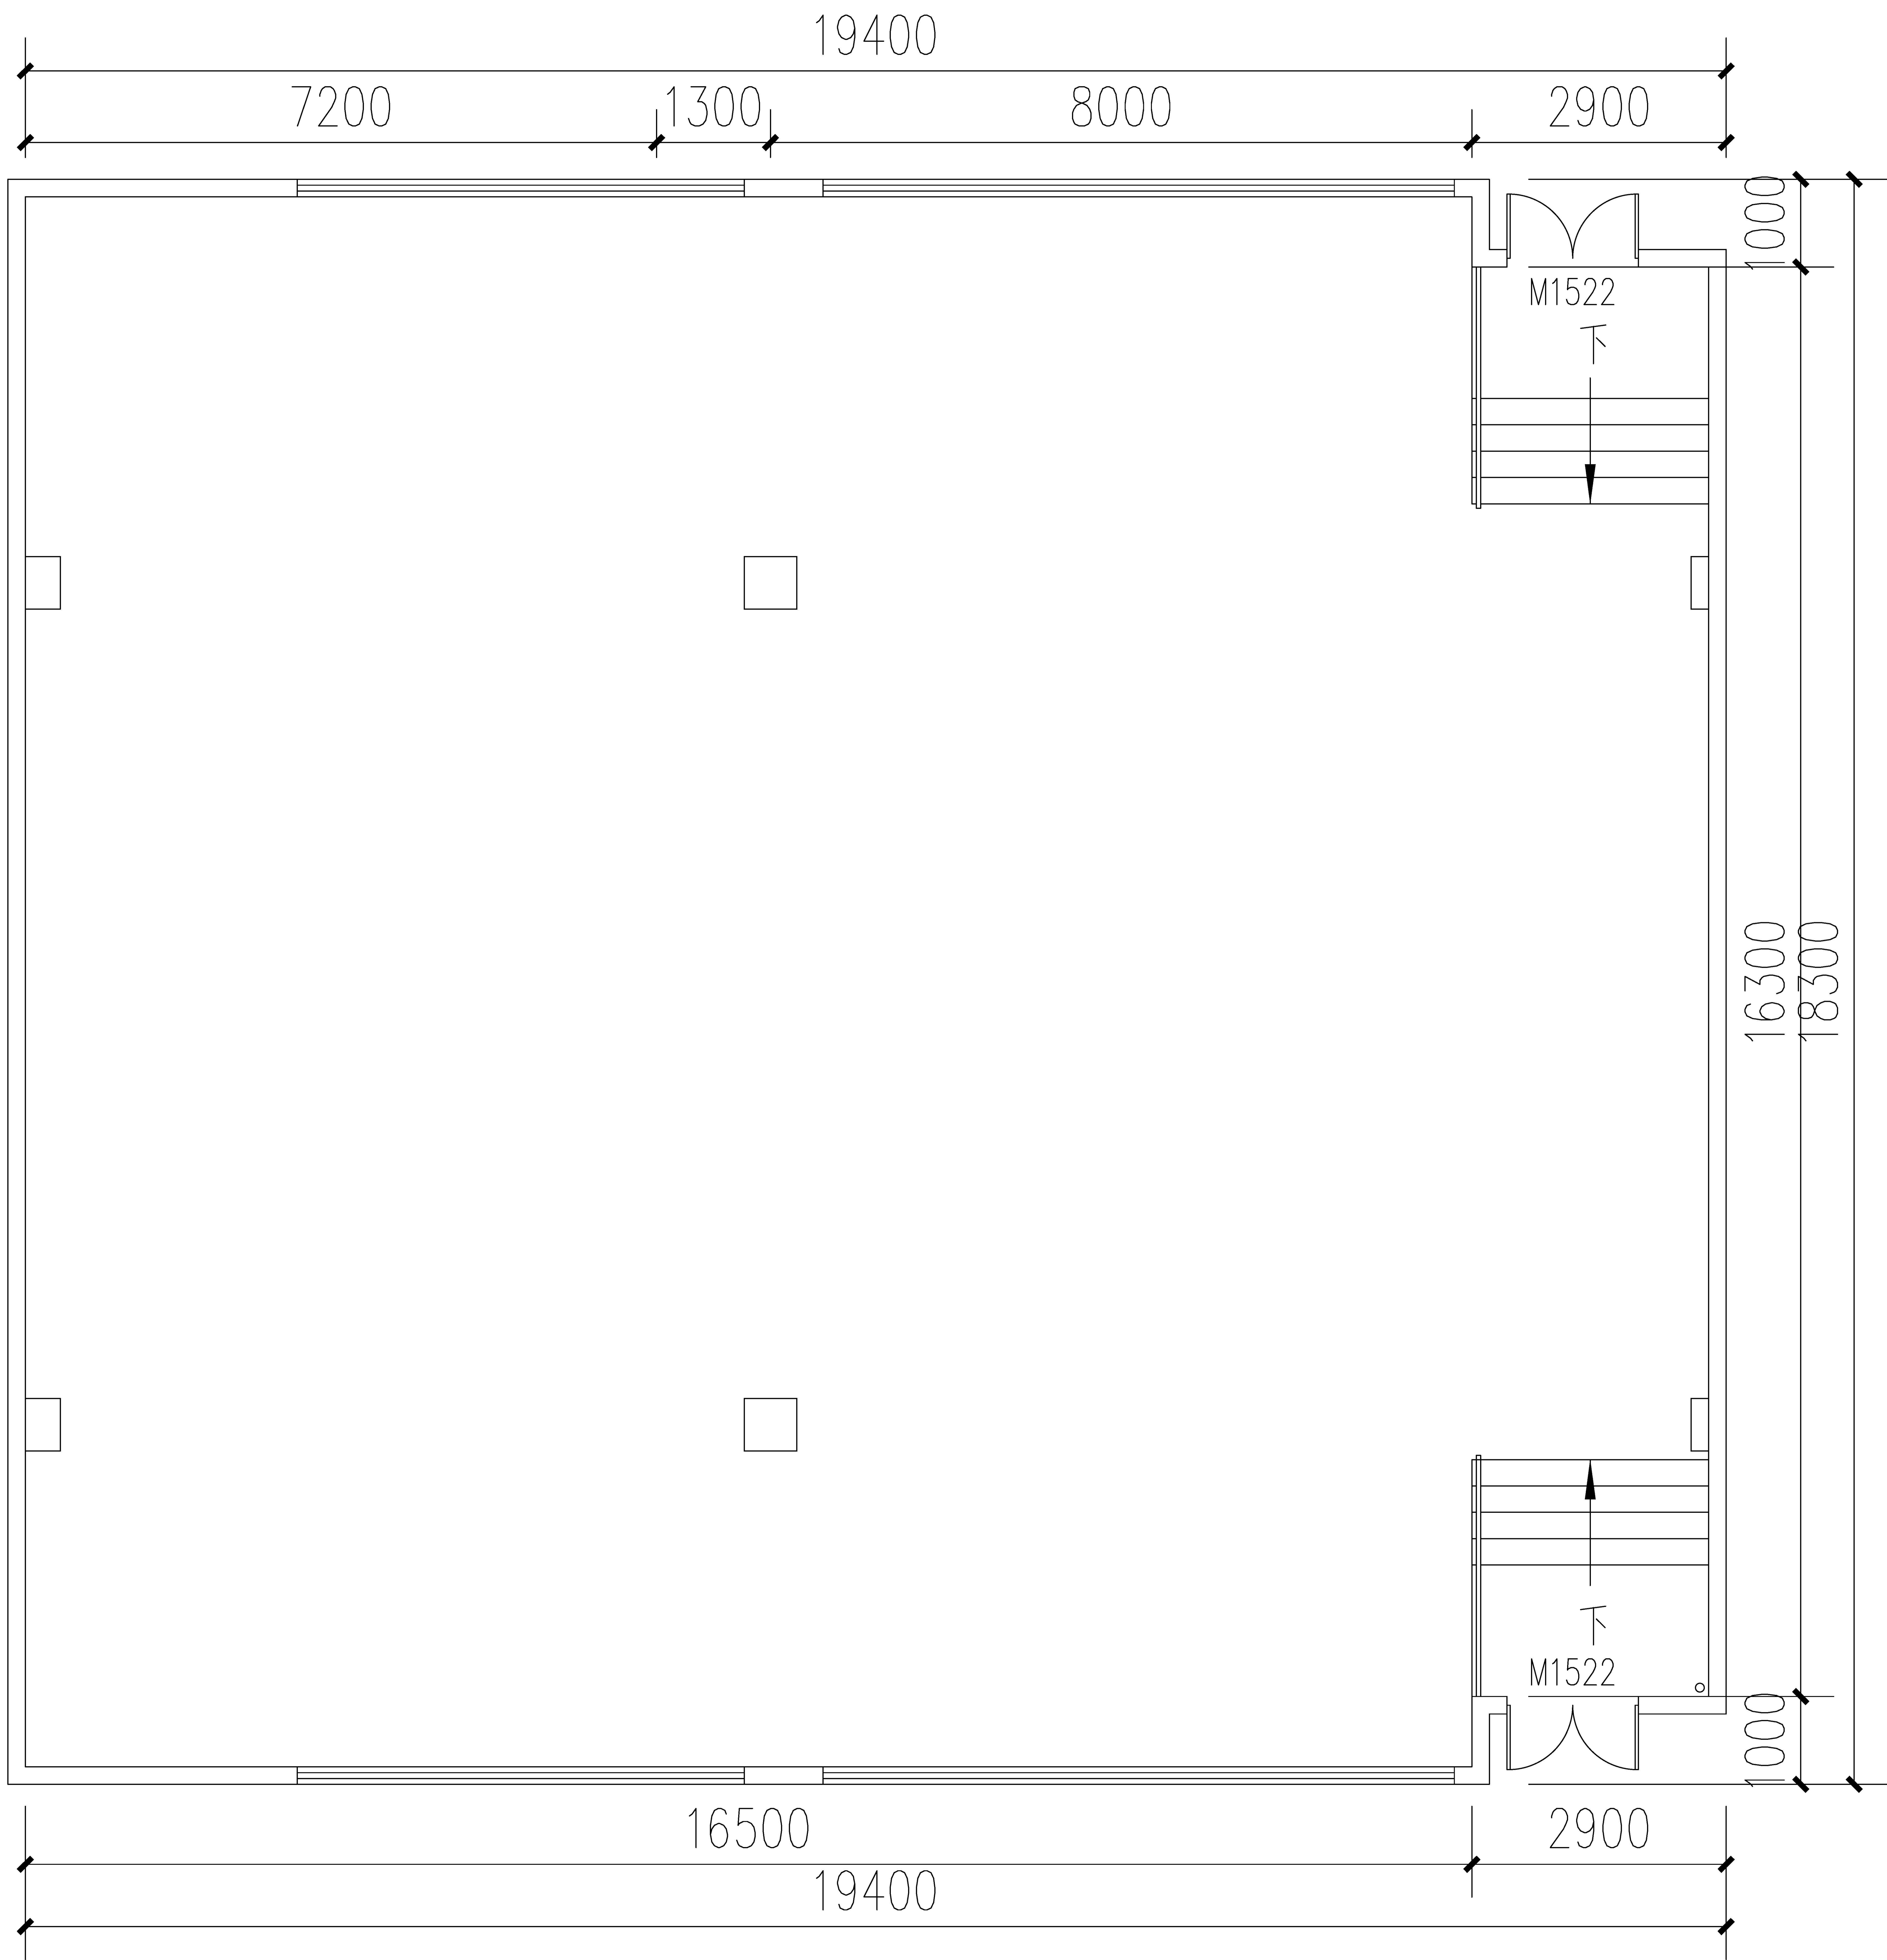

乒乓球室

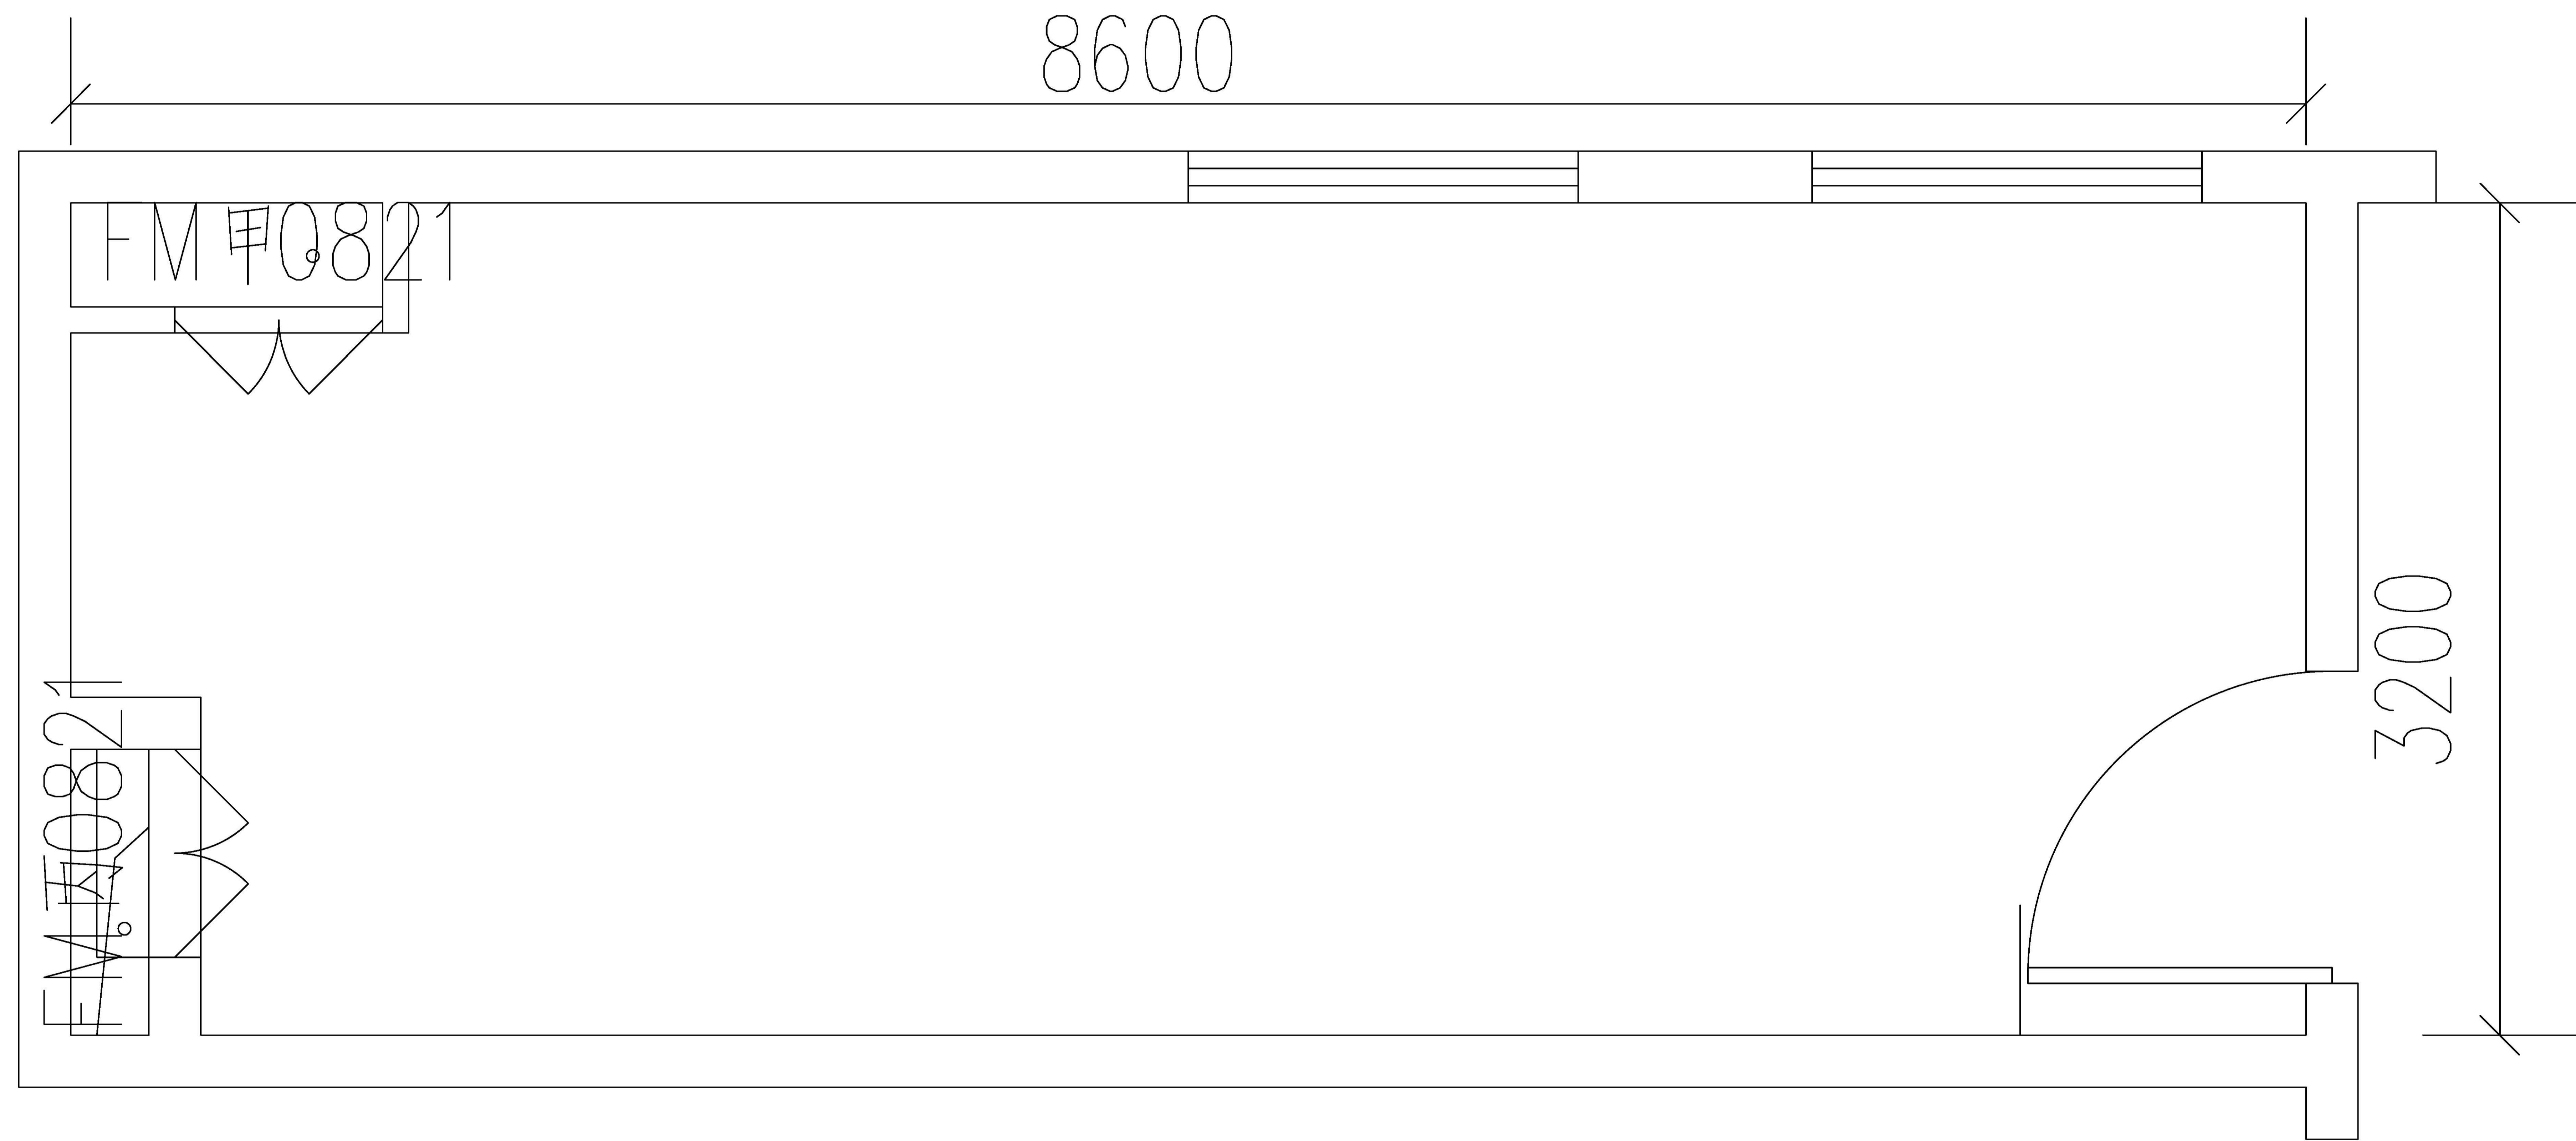

二楼体育器材室

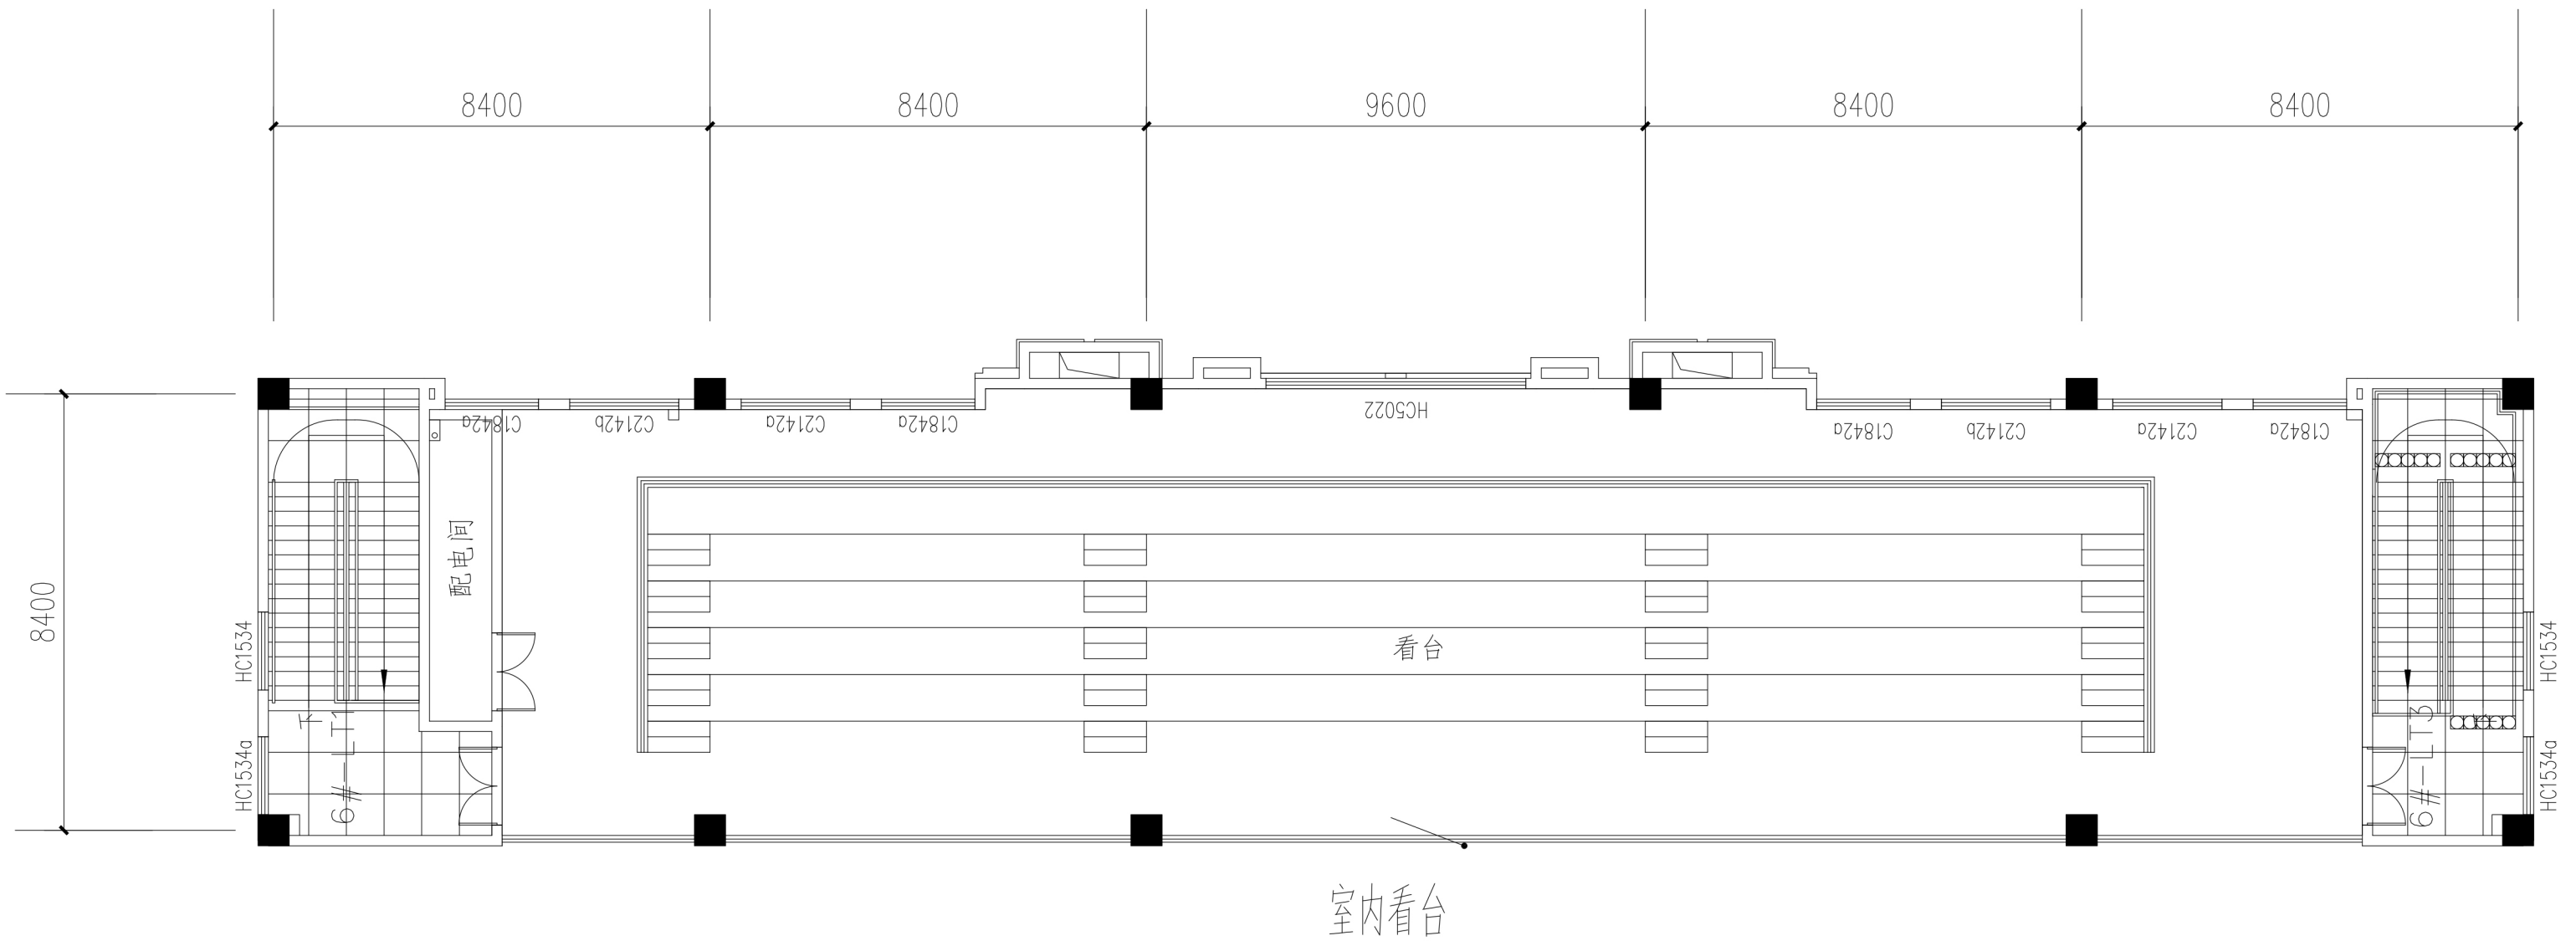

室内看台

6500

M1122

02430

保健室
(诊室)

0099

M1122



保健室


6500

0099

02430

处置室

处置室

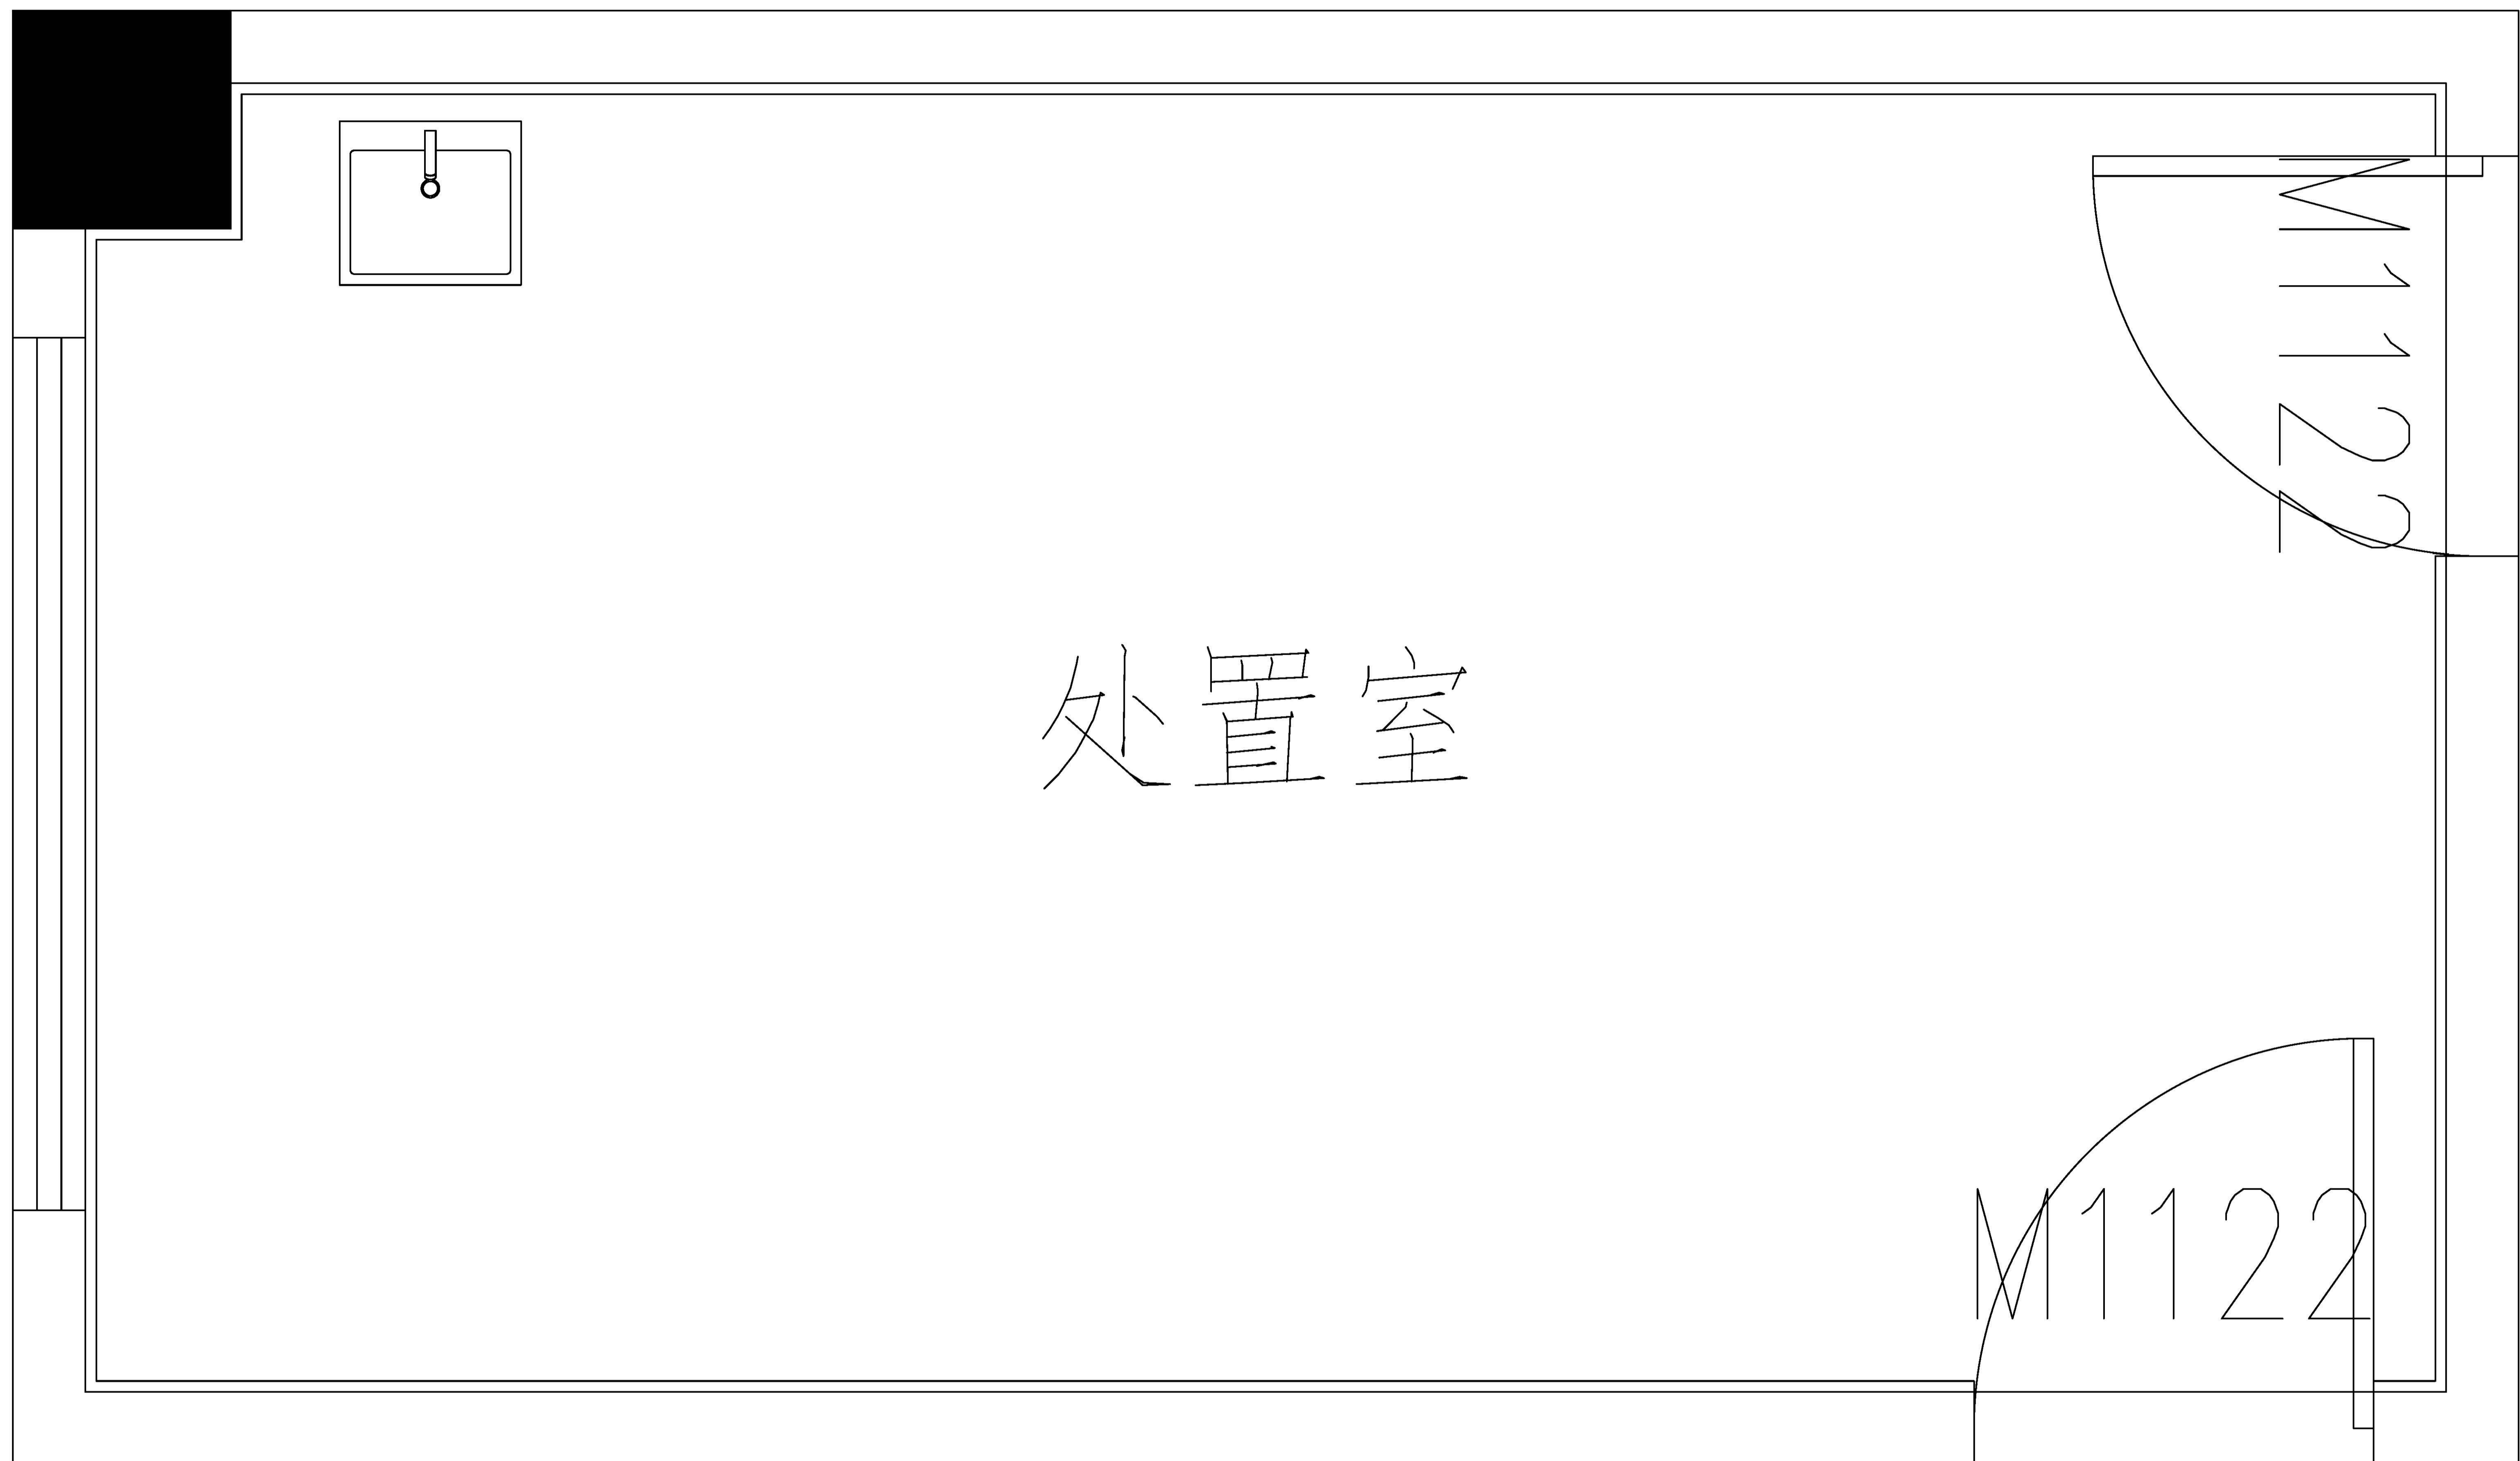

8600

治疗室

3400

02430

M1122

治疗室

