


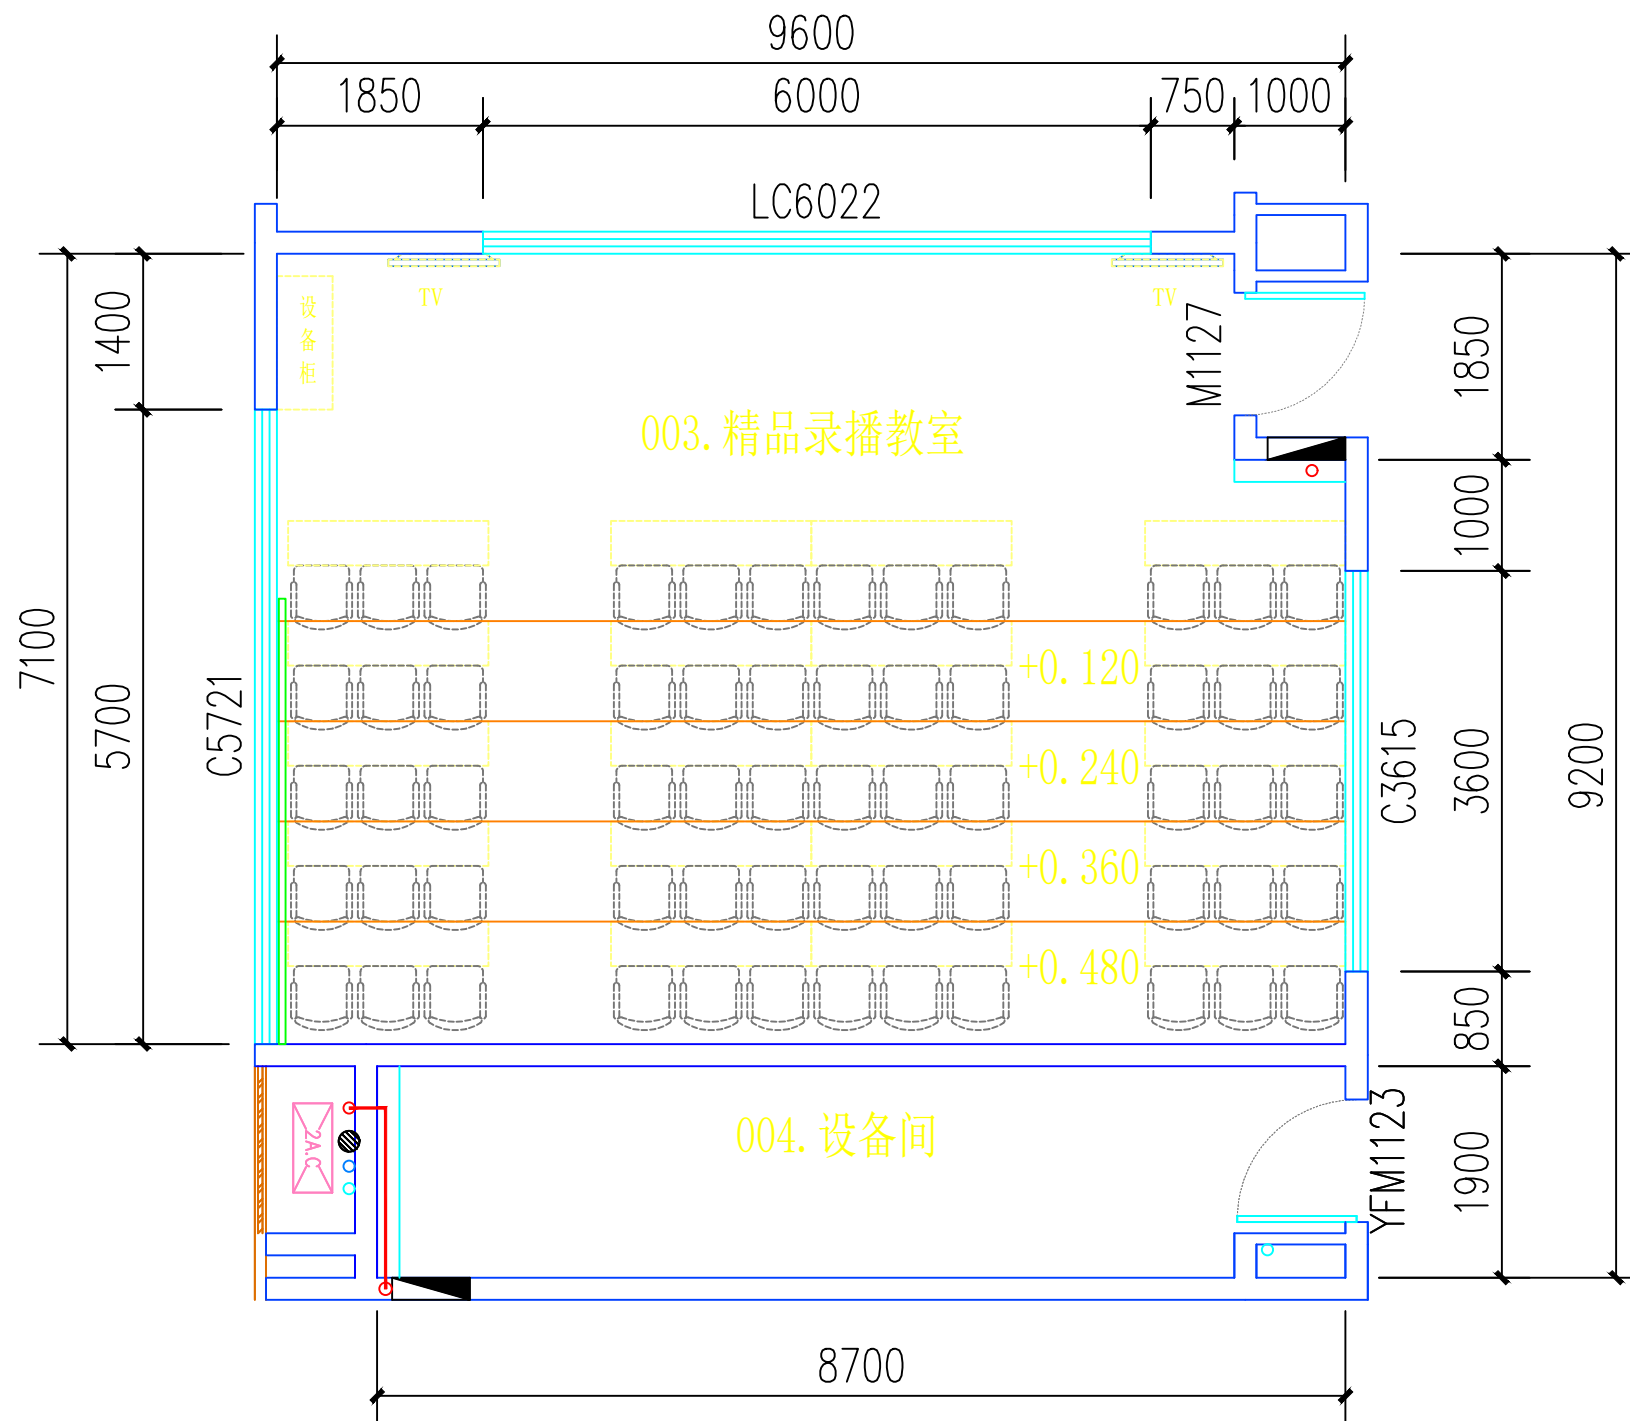

3号楼五层精品录播听课区03