


给排水	暖通	电气	结构
WATER & WASTE WATER	HEATING	ELECTRIC	STRUCTURE
给排水	暖通	电气	结构
WATER & WASTE WATER	HEATING	ELECTRIC	STRUCTURE



THE DESIGNER AND MAY NOT BE USED WITHOUT THE PERMISSION OF THE DESIGNER AND MAY NOT BE USED WITHOUT THE PERMISSION OF THE DESIGNER. REPORT ANY DISCREPANCIES TO THE DESIGNER PRIOR TO PROCEEDING WITH WORK.

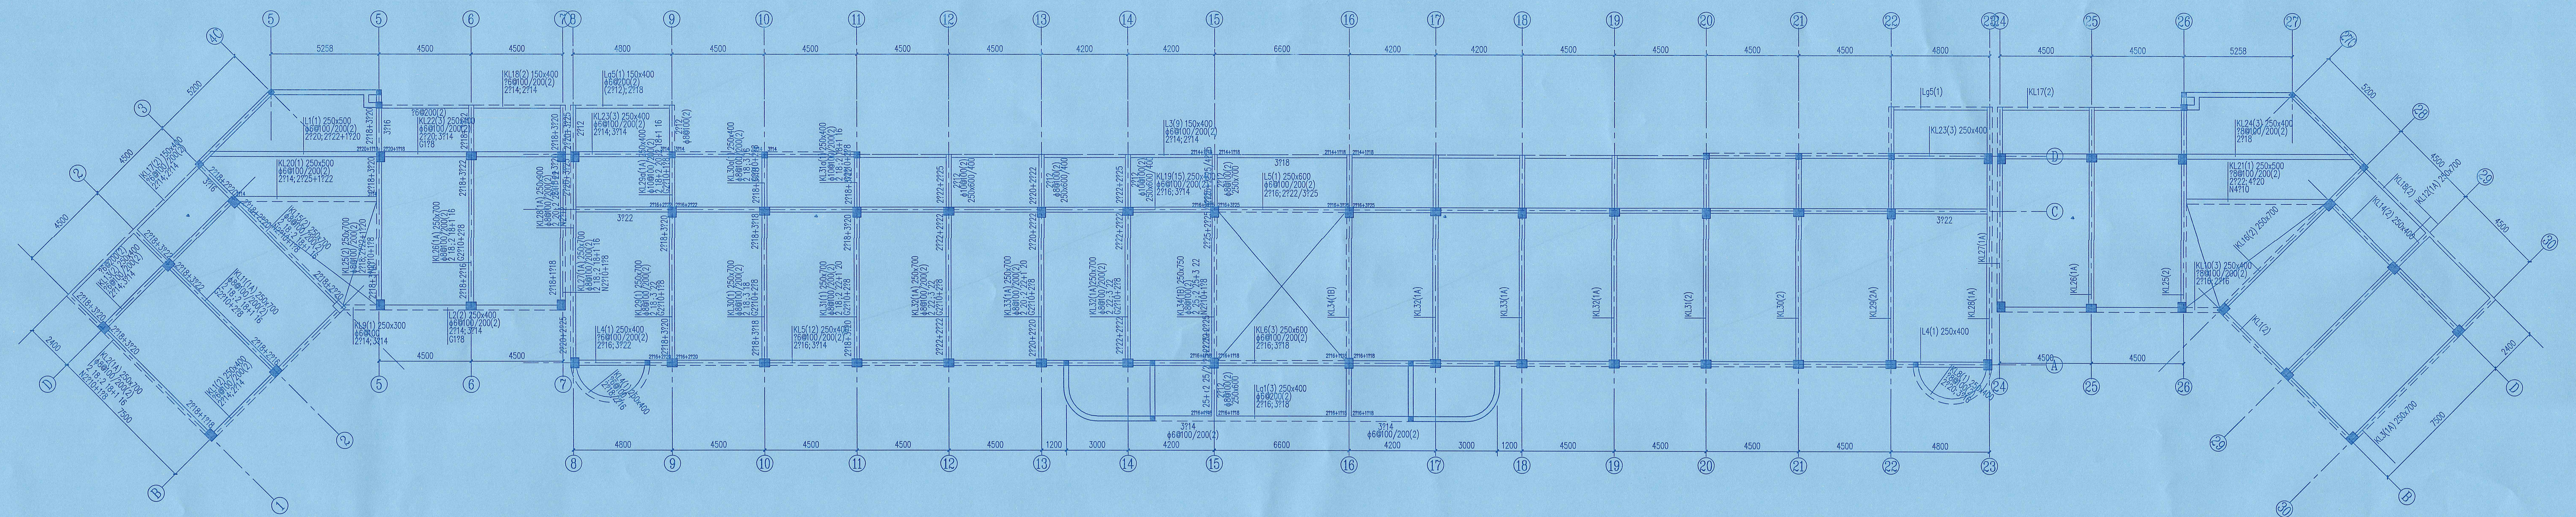

二層原結構平面圖

說明：1. 梁、柱、板、牆、樓梯、門窗、洞口、等處均應按圖施工。
2. 梁、柱、板、牆、樓梯、門窗、洞口、等處均應按圖施工。

層	層高	層高	層高
6	18.00	3.00	CHP
5	14.40	3.00	CHP
4	10.80	3.00	CHP
3	7.20	3.00	CHP
2	3.60	3.00	CHP
1	-1.20	4.80	CHP

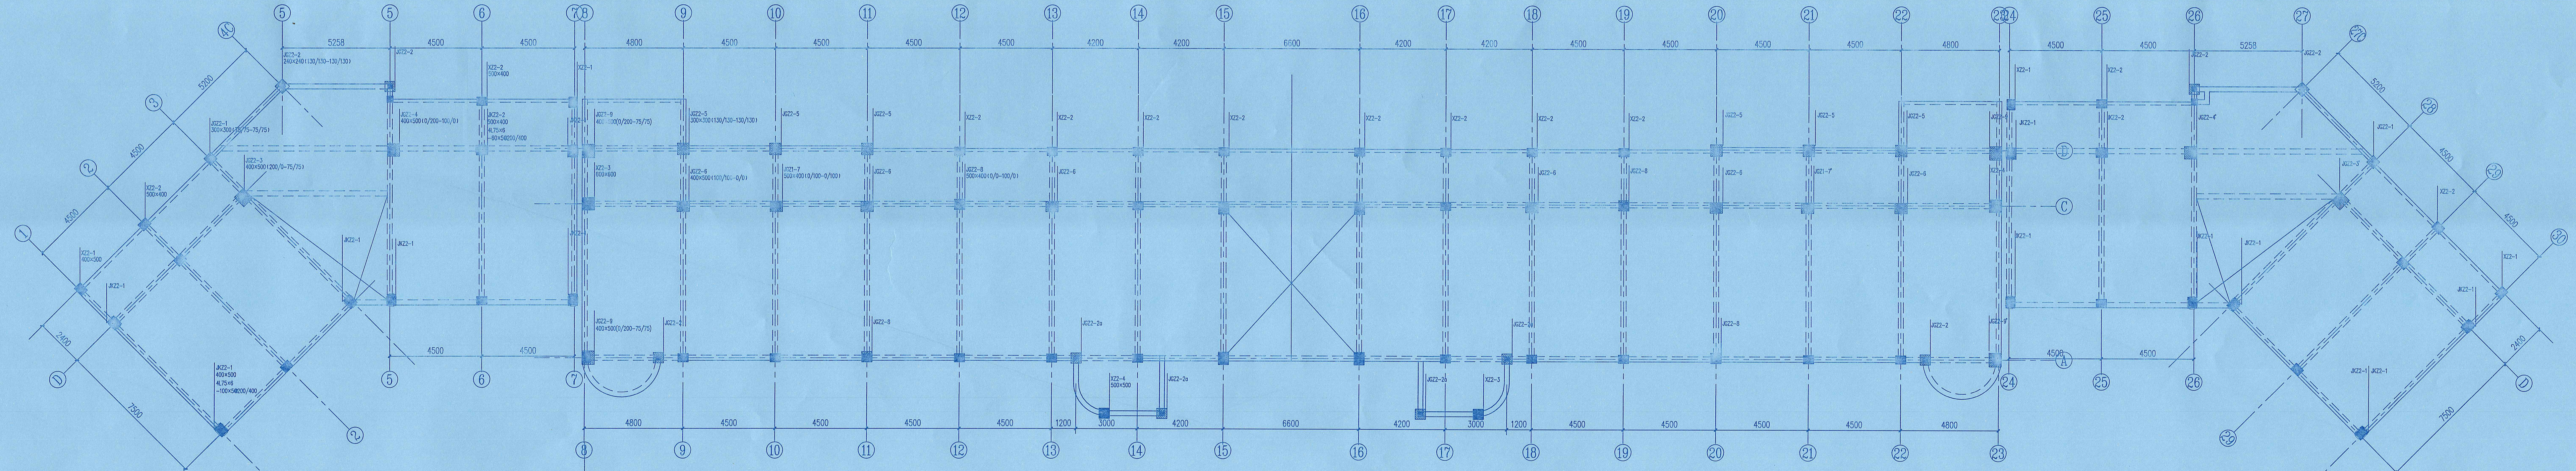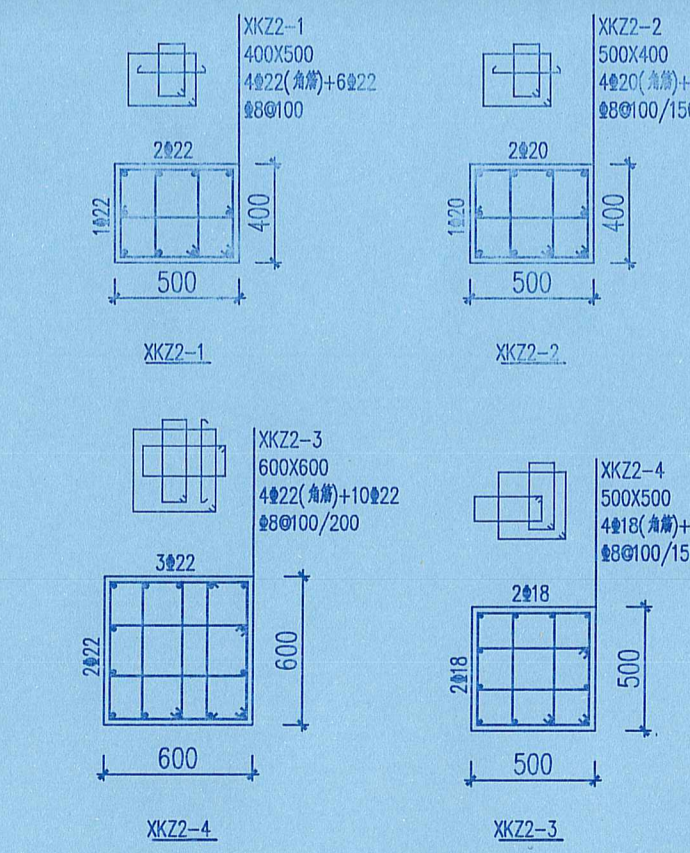

二層新增柱(加固柱)平面圖

說明：1. 柱、梁、板、牆、樓梯、門窗、洞口、等處均應按圖施工。
2. 柱、梁、板、牆、樓梯、門窗、洞口、等處均應按圖施工。

江苏建研建设工程质量
安全鉴定有限公司
建筑工程专业乙级：A232625722
公司地址：江苏省南京市北京西路12号
办公电话：88(26)83278537
执业资格章：中华人民共和国一级注册结构工程师
姓名：杨廷玉
注册号：建统10-S733
有效期：至2028年04月

江苏省工程勘察设计出图专用章
江苏建研建设工程质量安全鉴定有限公司
资质等级范围：建筑行业（建筑工程）乙级
执业证书编号：A232625722 有效期至：2028年04月11日

姓名	姓名	姓名
RESPONSIBILITY	NAME TYPED	SIGNATURE
制	张海洋	张海洋
审	张海洋	张海洋
设计	杨廷玉	杨廷玉
专业负责人	杨廷玉	杨廷玉
校核	杨廷玉	杨廷玉
审核	杨廷玉	杨廷玉
审批	杨廷玉	杨廷玉
设计	杨廷玉	杨廷玉

建设单位：连云港市灌云中等专业学校
项目名称：灌云中等专业学校加固改造项目
图名：二層新增柱(加固柱)平面圖
出图日期：2026.03
修改版本：A
工程编号：JY26003
图紙编号：第11