


# 4号楼

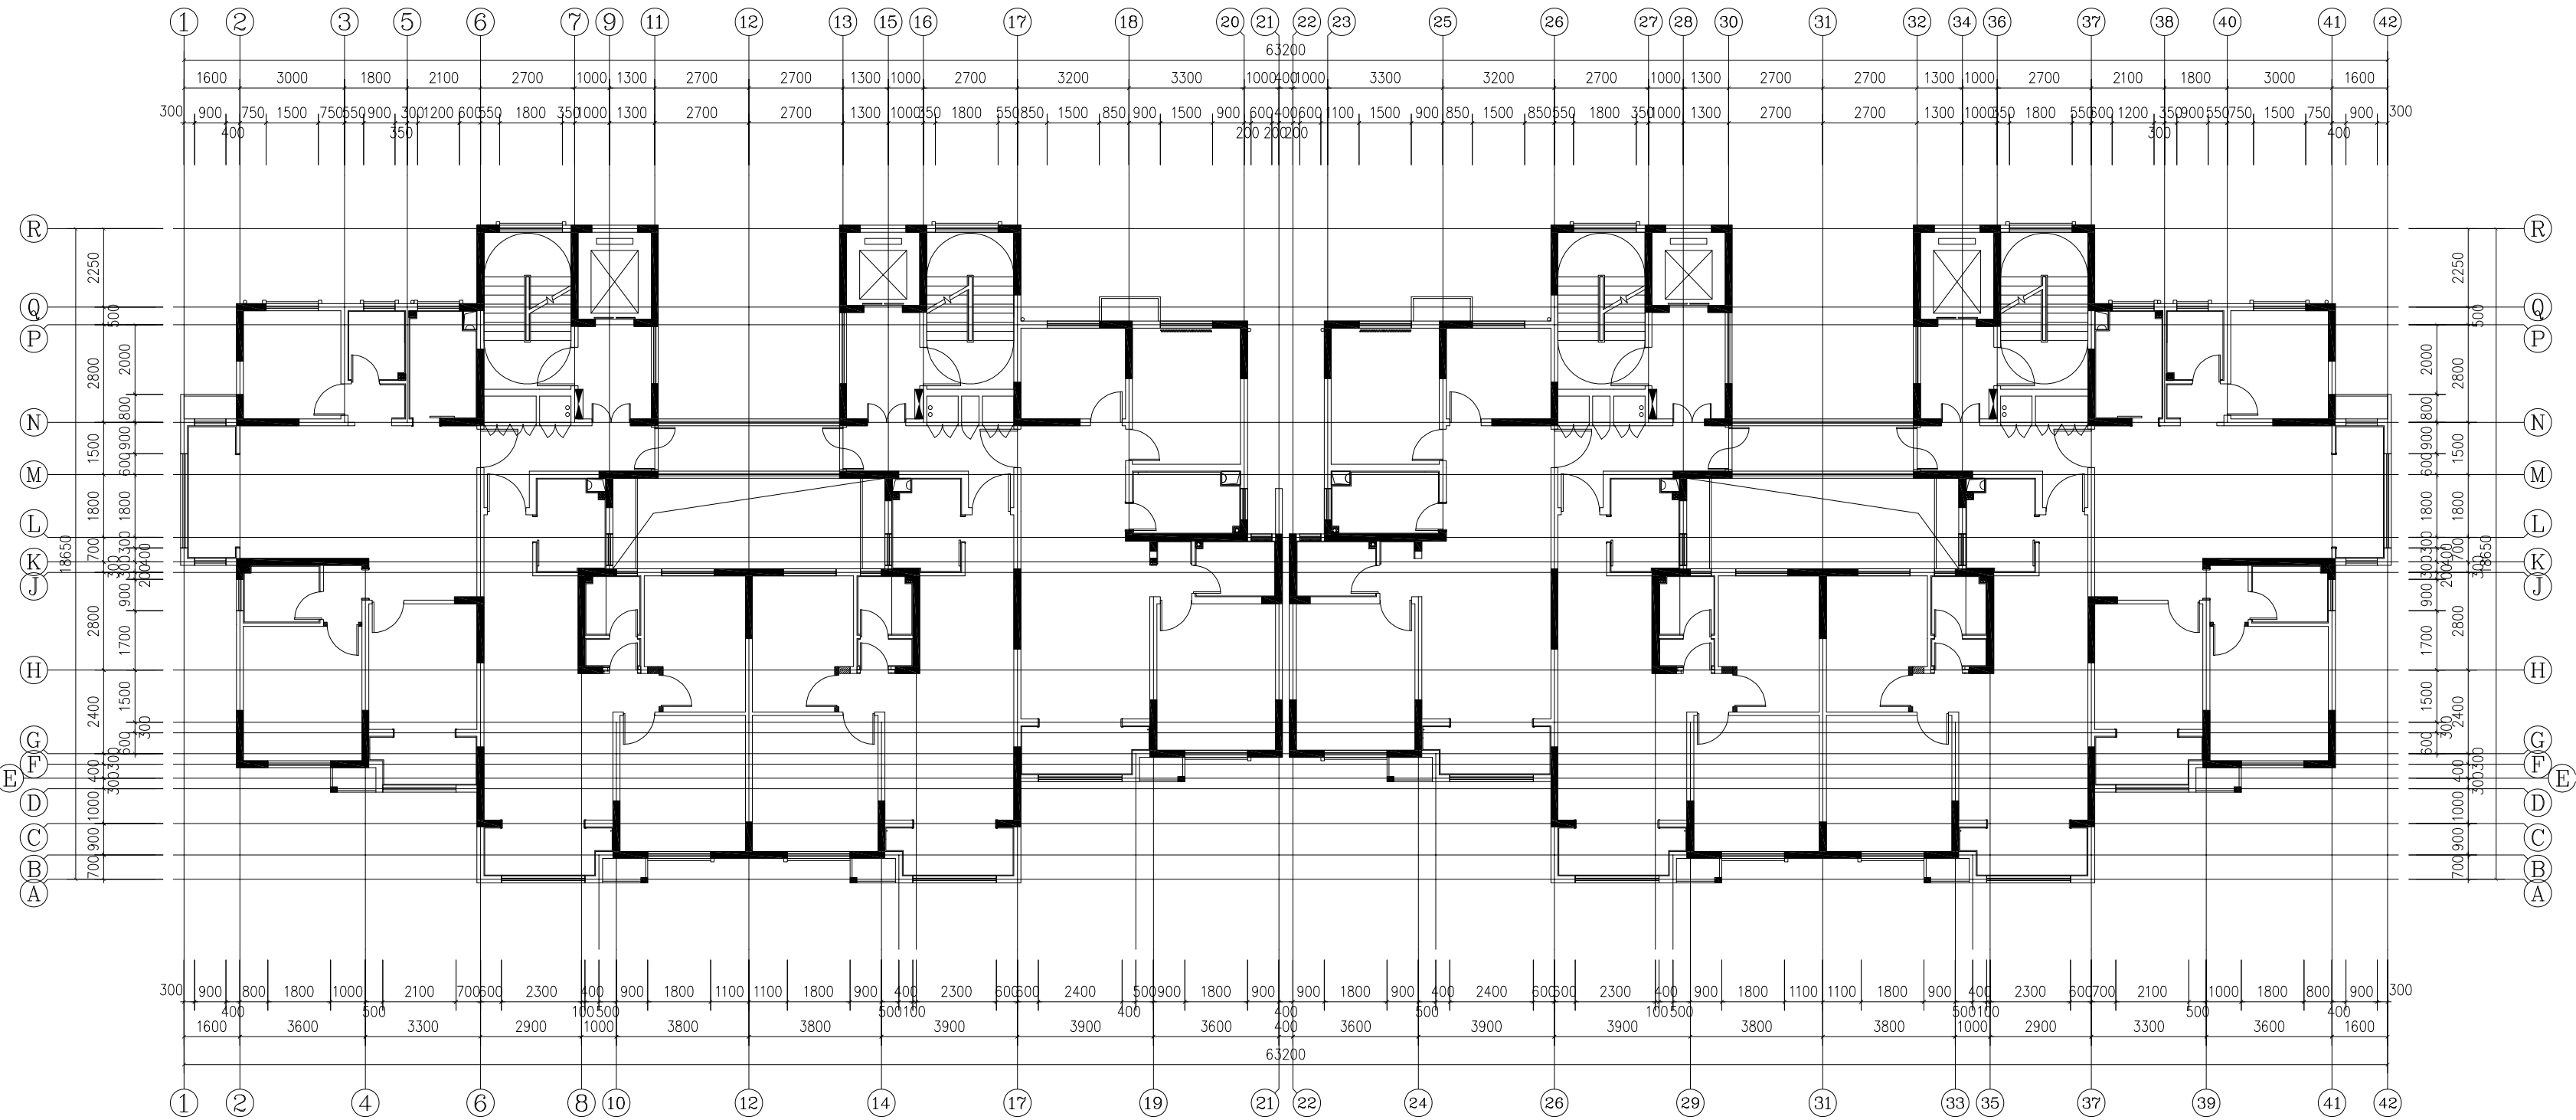

# 8号楼

