



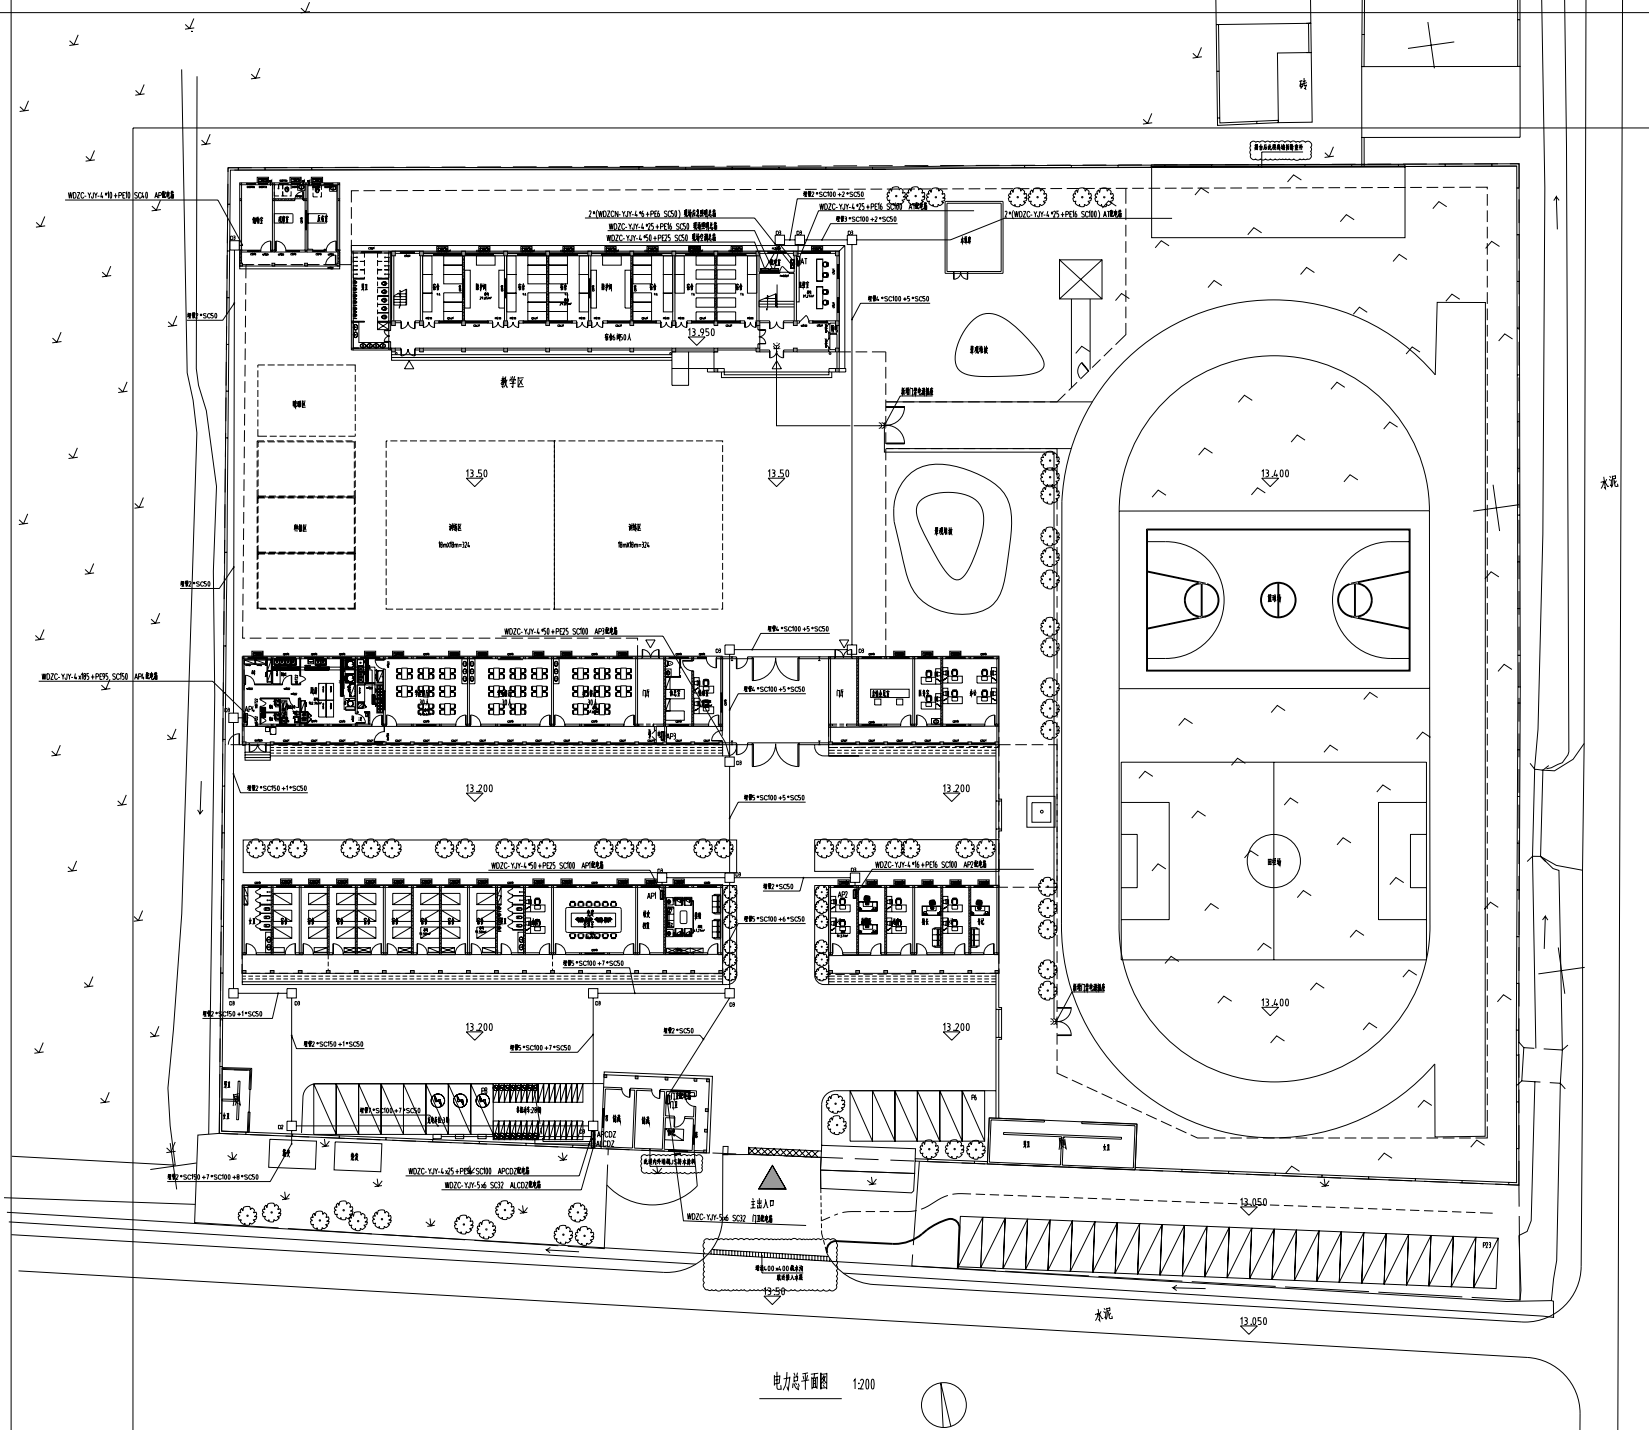

电力总平面图 1:200



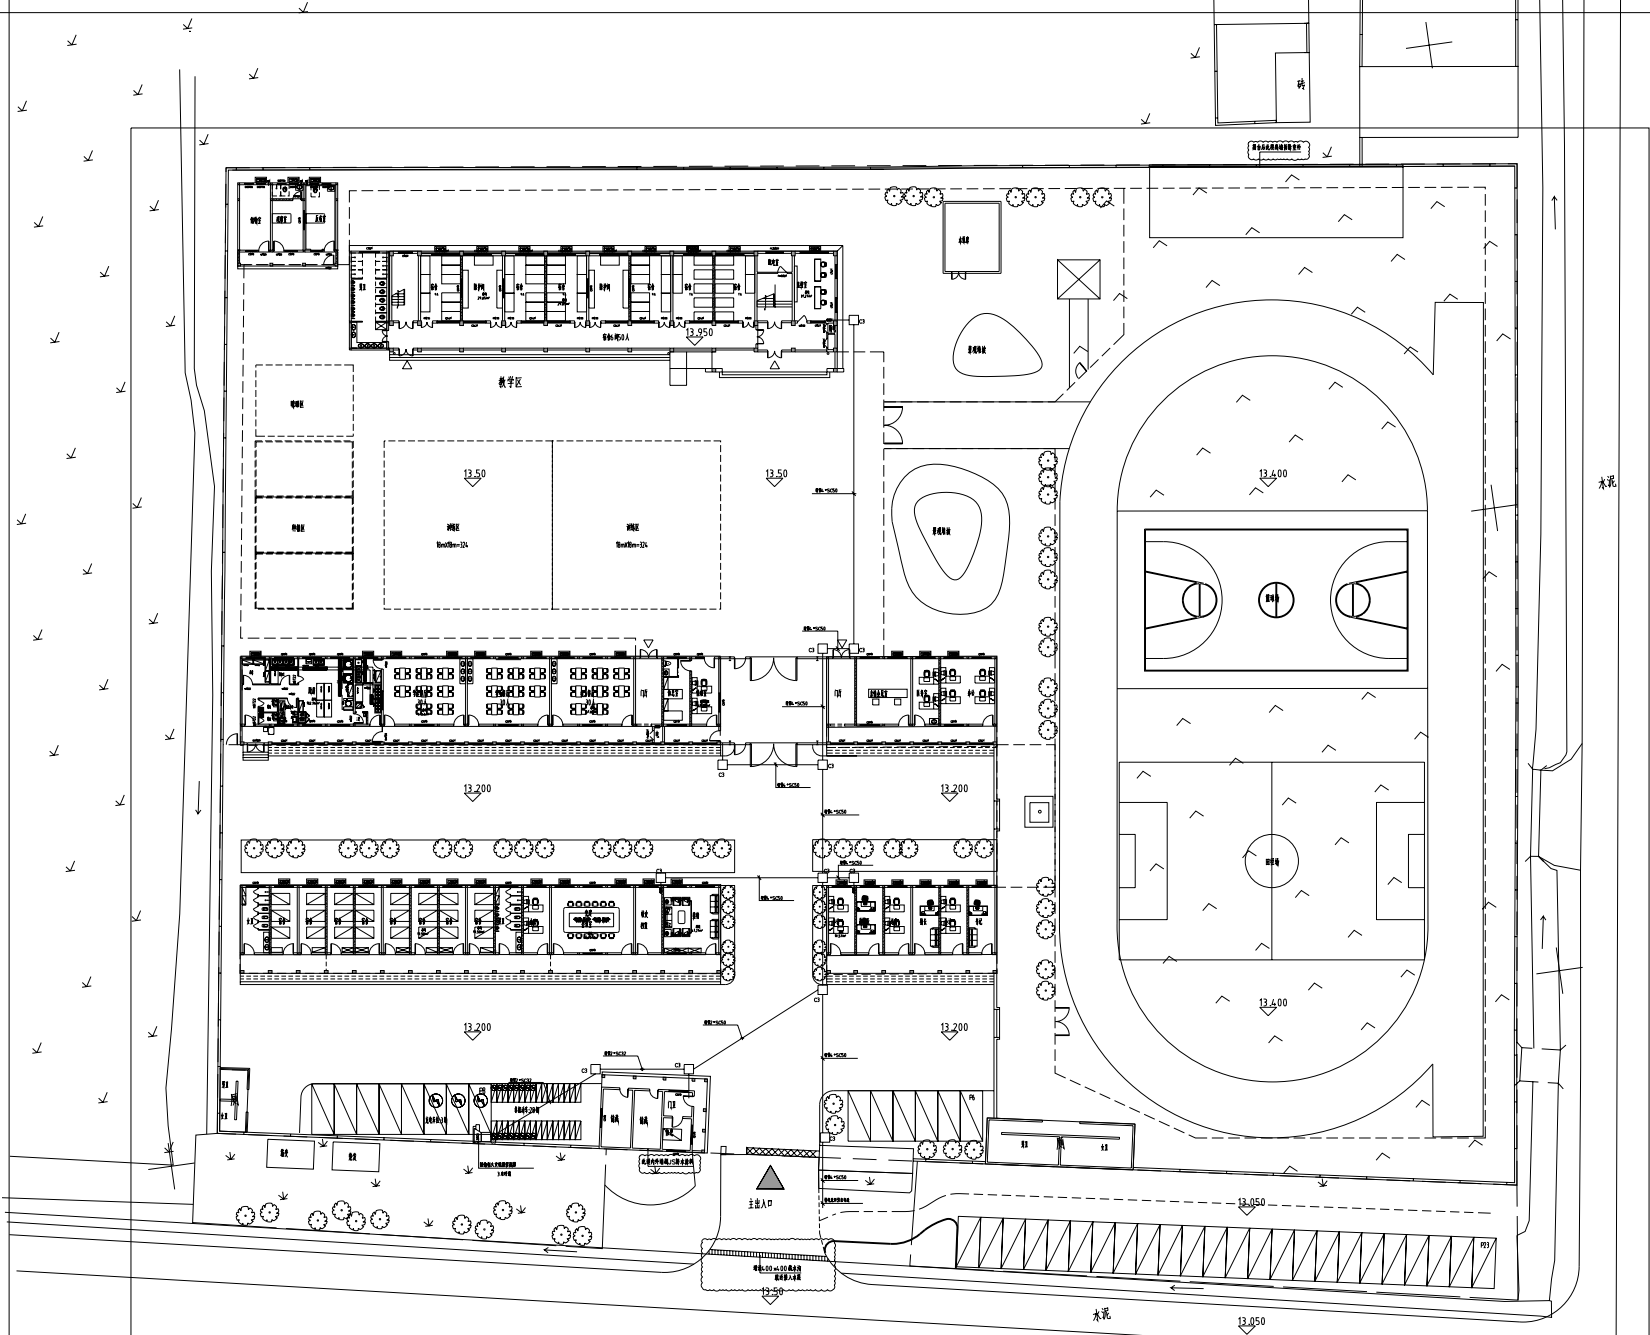

弱电总平面图 1:200


施工图审查答复意见

共 1 页 第 1 页

[illegible]