


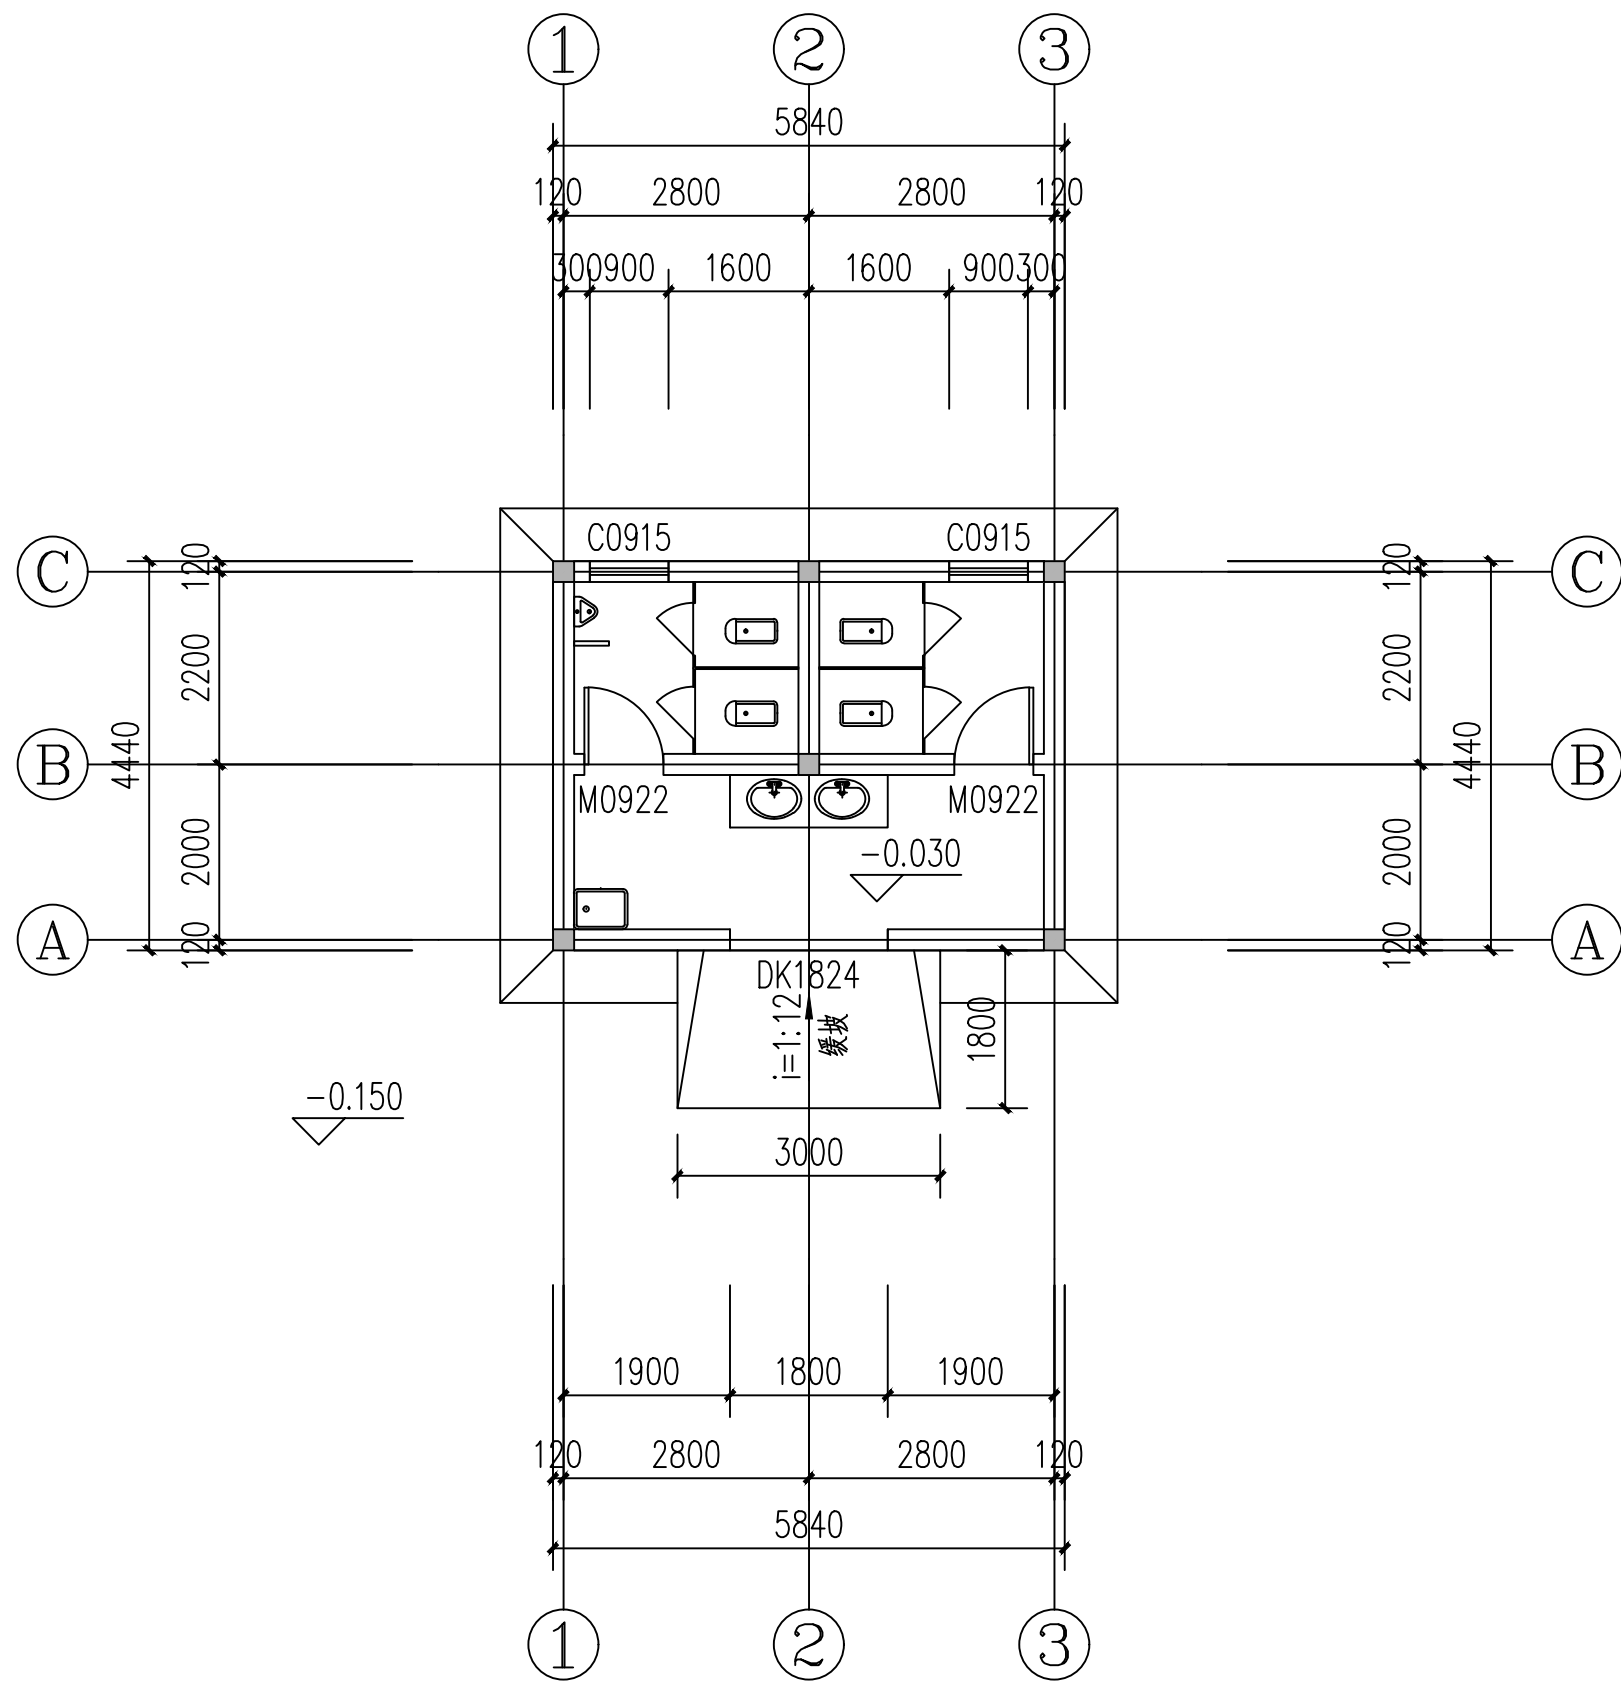

底层平面图 1:100