


一层平面图 A0 1:200

注：变更部分详见云线内，云线外部分按原图施工。

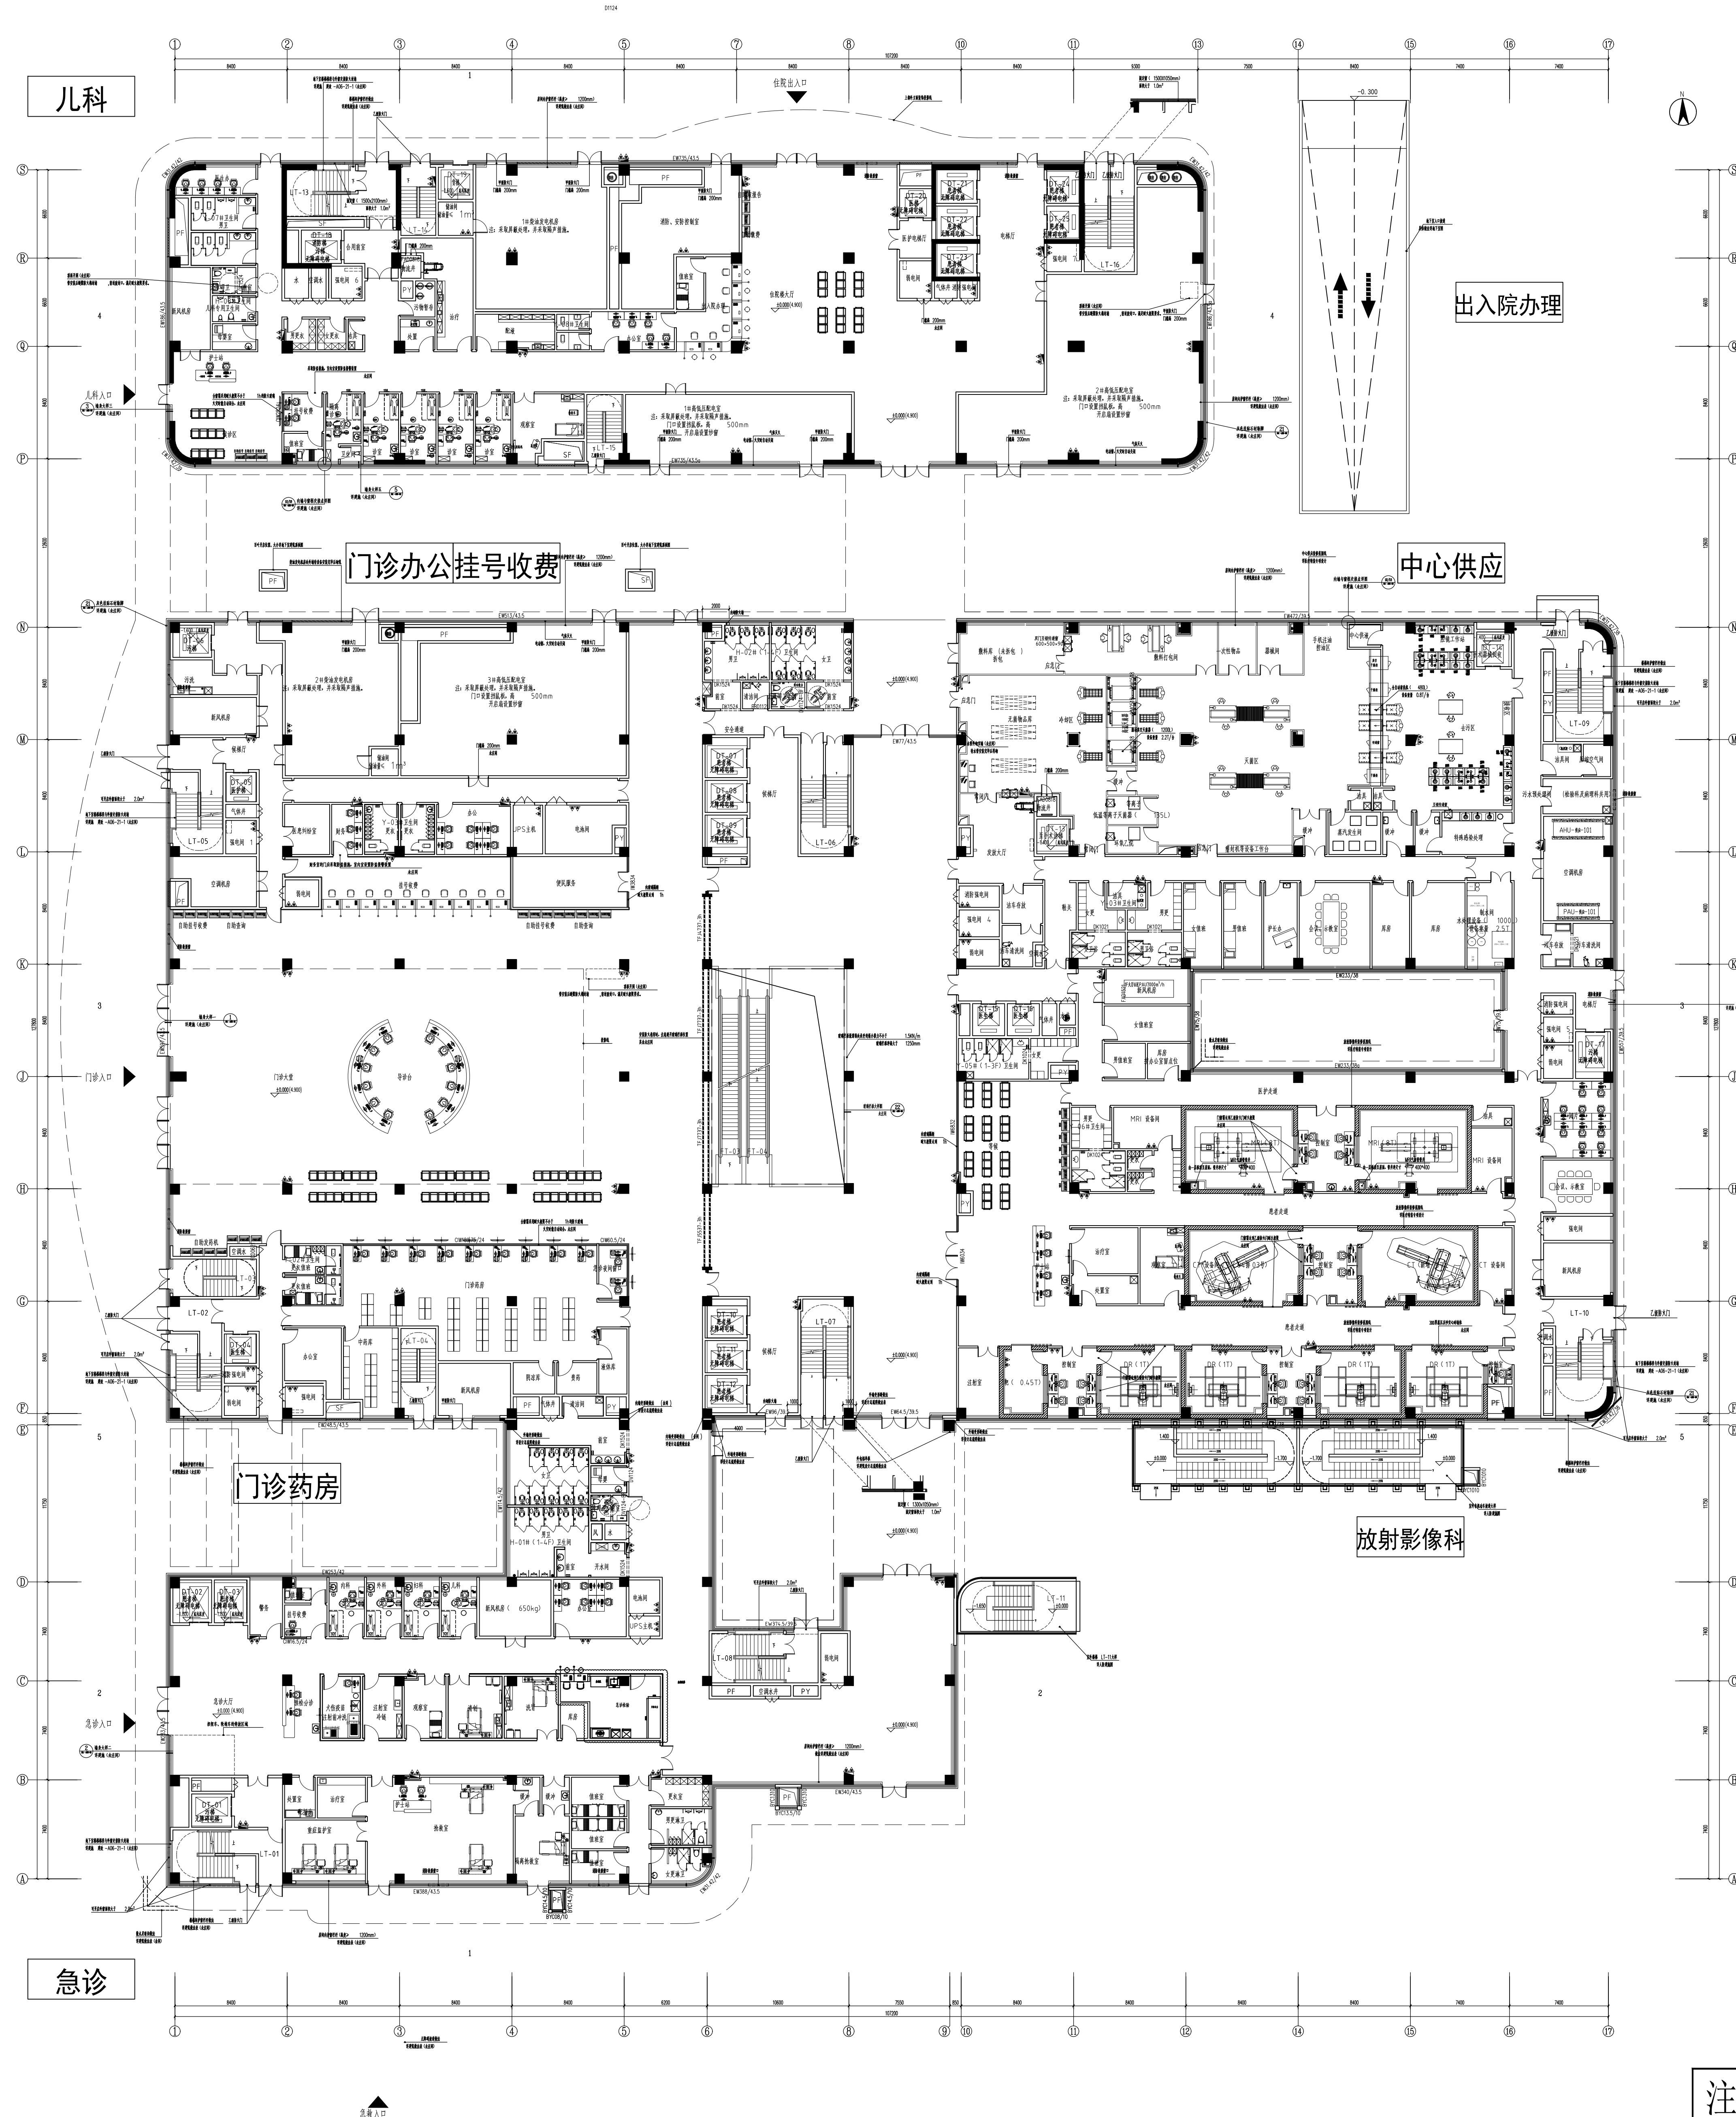

部	设备名称 (n)	设备名称 (n)	设备名称 (n)	设备名称 (n)	部
IT-01	1.80	1.50	1.675	1.50	
IT-02	1.80	1.80	1.85	1.85	
IT-05	1.80	1.80	1.70	1.85	
IT-06	1.70	1.80	1.70	1.85	
IT-07	1.70	1.80	1.70	1.85	
IT-08	1.80	1.80	1.85	1.85	
IT-09	1.80	1.80	1.725	1.85	
IT-10	1.80	1.80	1.725	1.85	
IT-13	1.80	1.80	1.85	1.85	
IT-16	1.80	1.80	1.80	1.70	




[illegible]

首层组合平面图(防火分区图) 1:200

本栋占地面积: 9840.48m²
本栋地上总建筑面积: 60004.91m²
其中: 住悦综合楼总建筑面积: 25375.05m²
门诊医技综合楼总建筑面积: 34729.85m²
本层建筑面积: 9580.79m²
其中: 住悦综合楼建筑面积: 1773.70m²
门诊医技综合楼建筑面积: 7807.09m²
注: 变更部分详见云线消、云线外部分按原图施工。

注明要以内装审图合格后的布局为准，此图仅做现场施工参考

[illegible]