
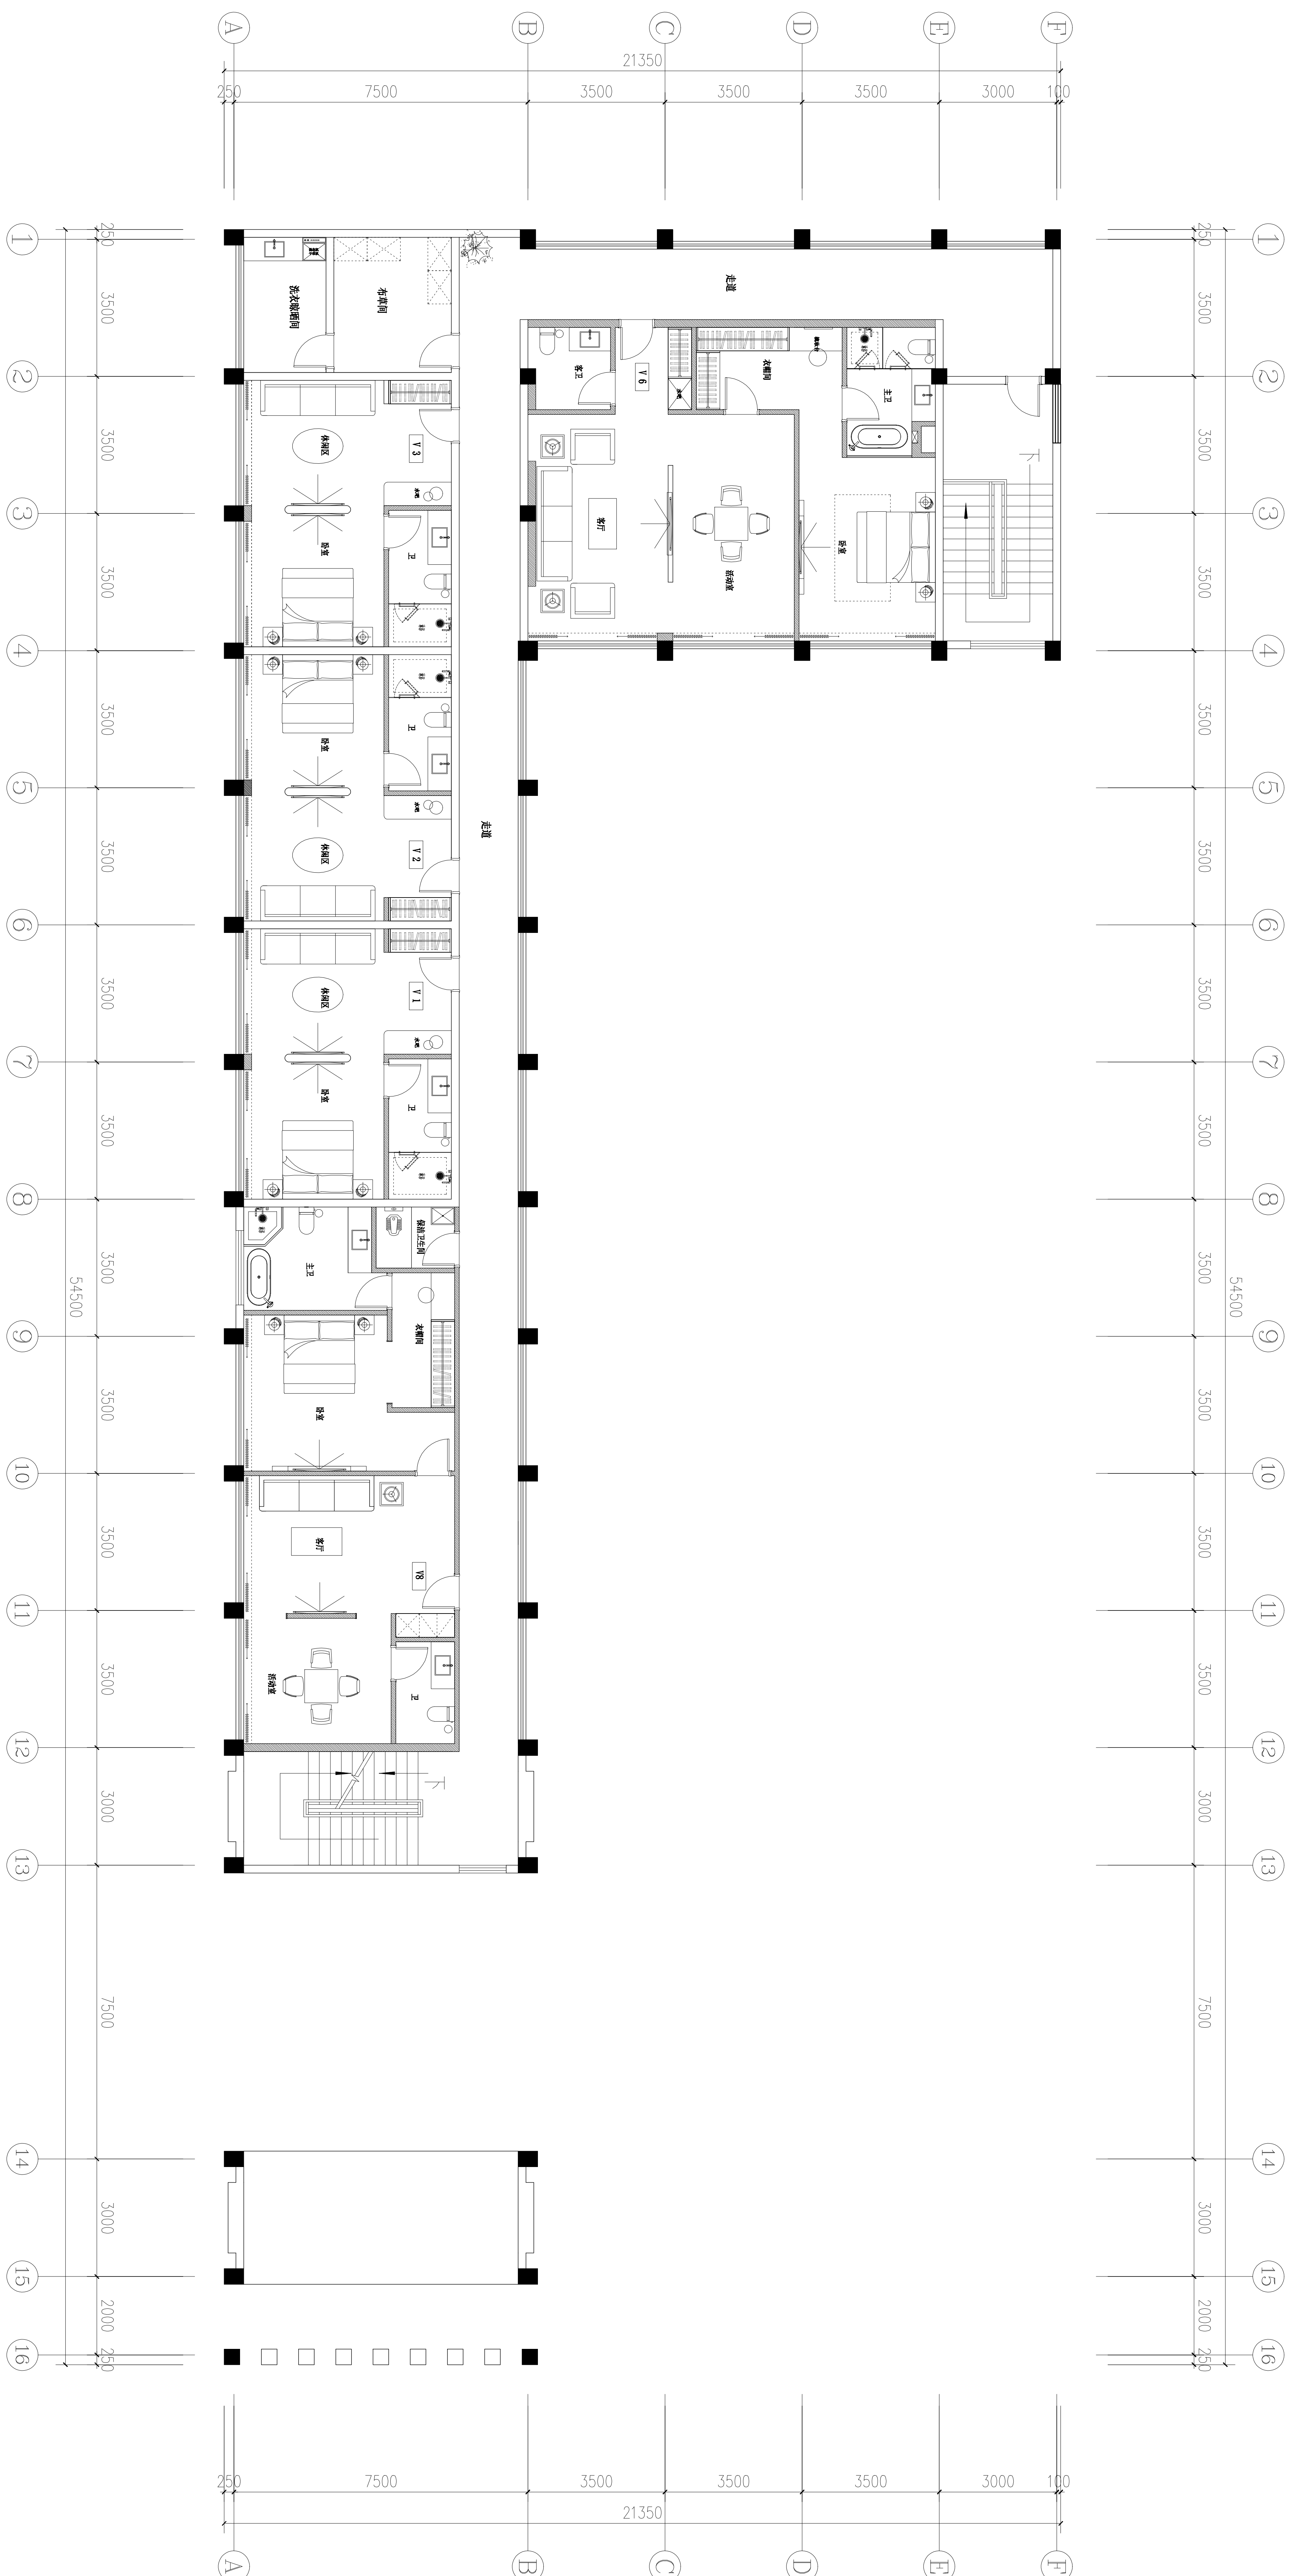


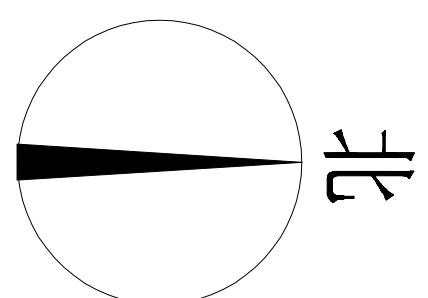

1:100

三层平面布置图

本层建筑面积: 456.9m²