




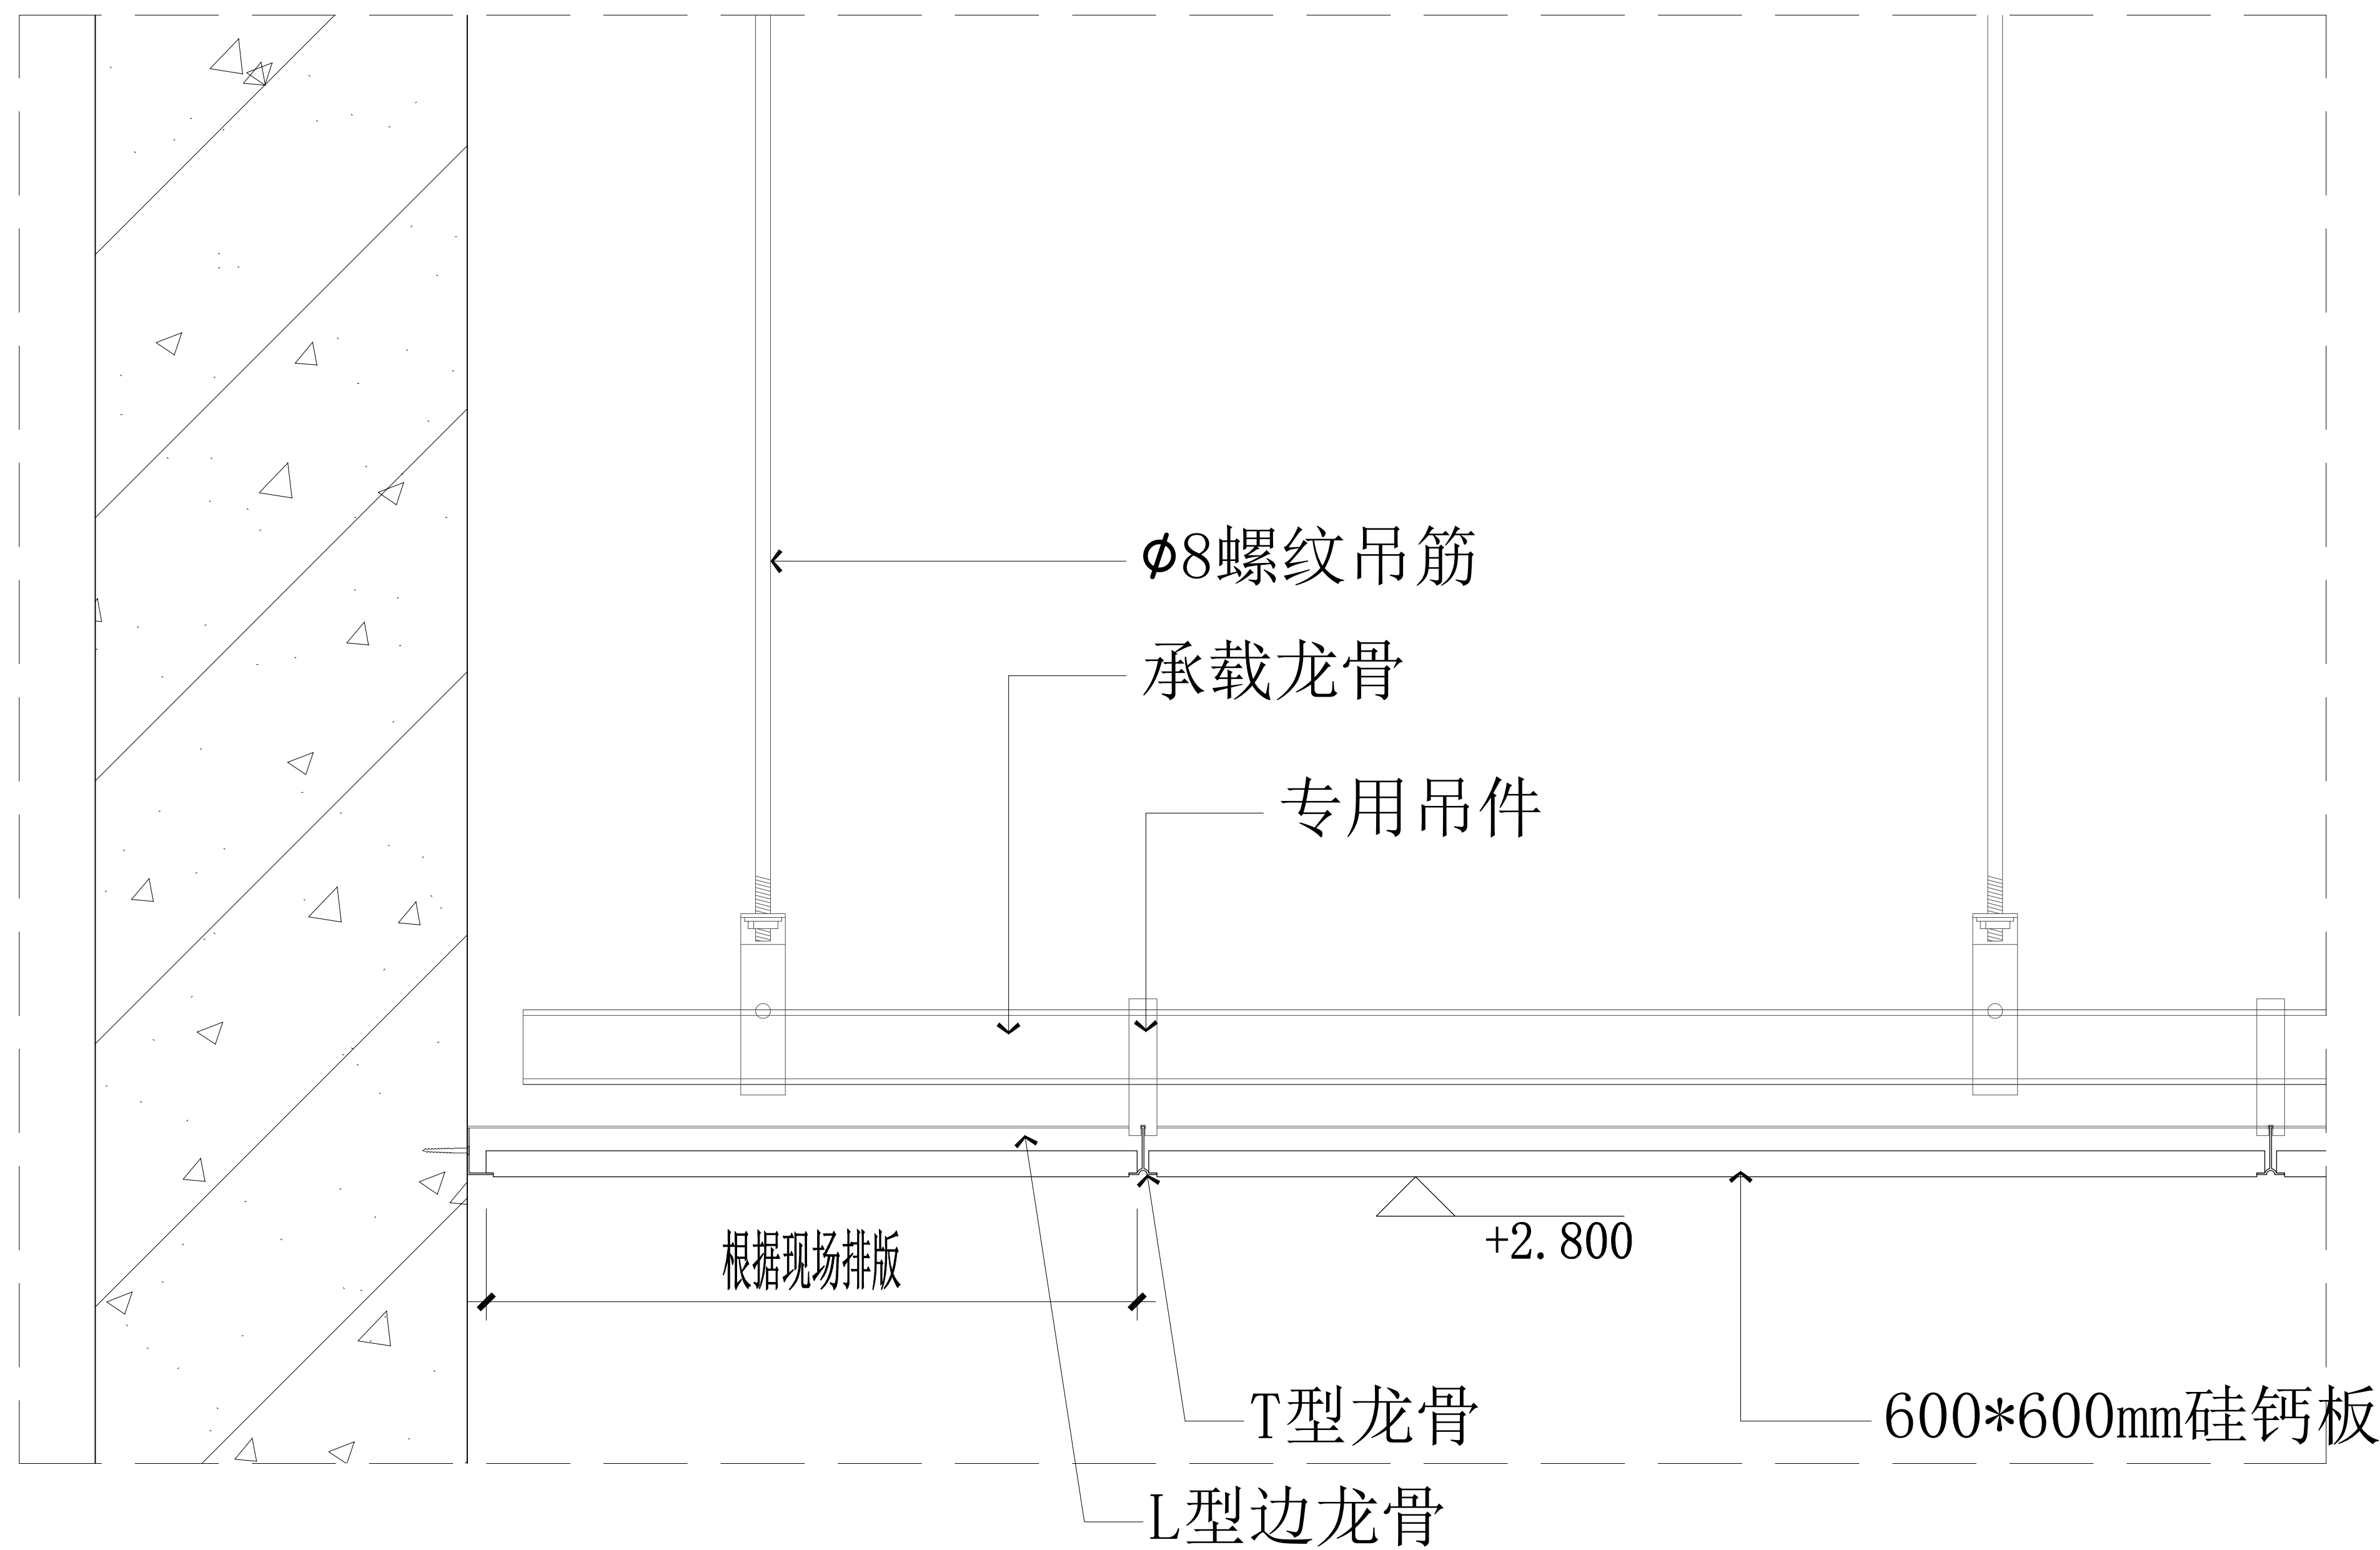

01
40-P-04
ELEVATION
硅酸钙板吊节点图 SCALE 1:5

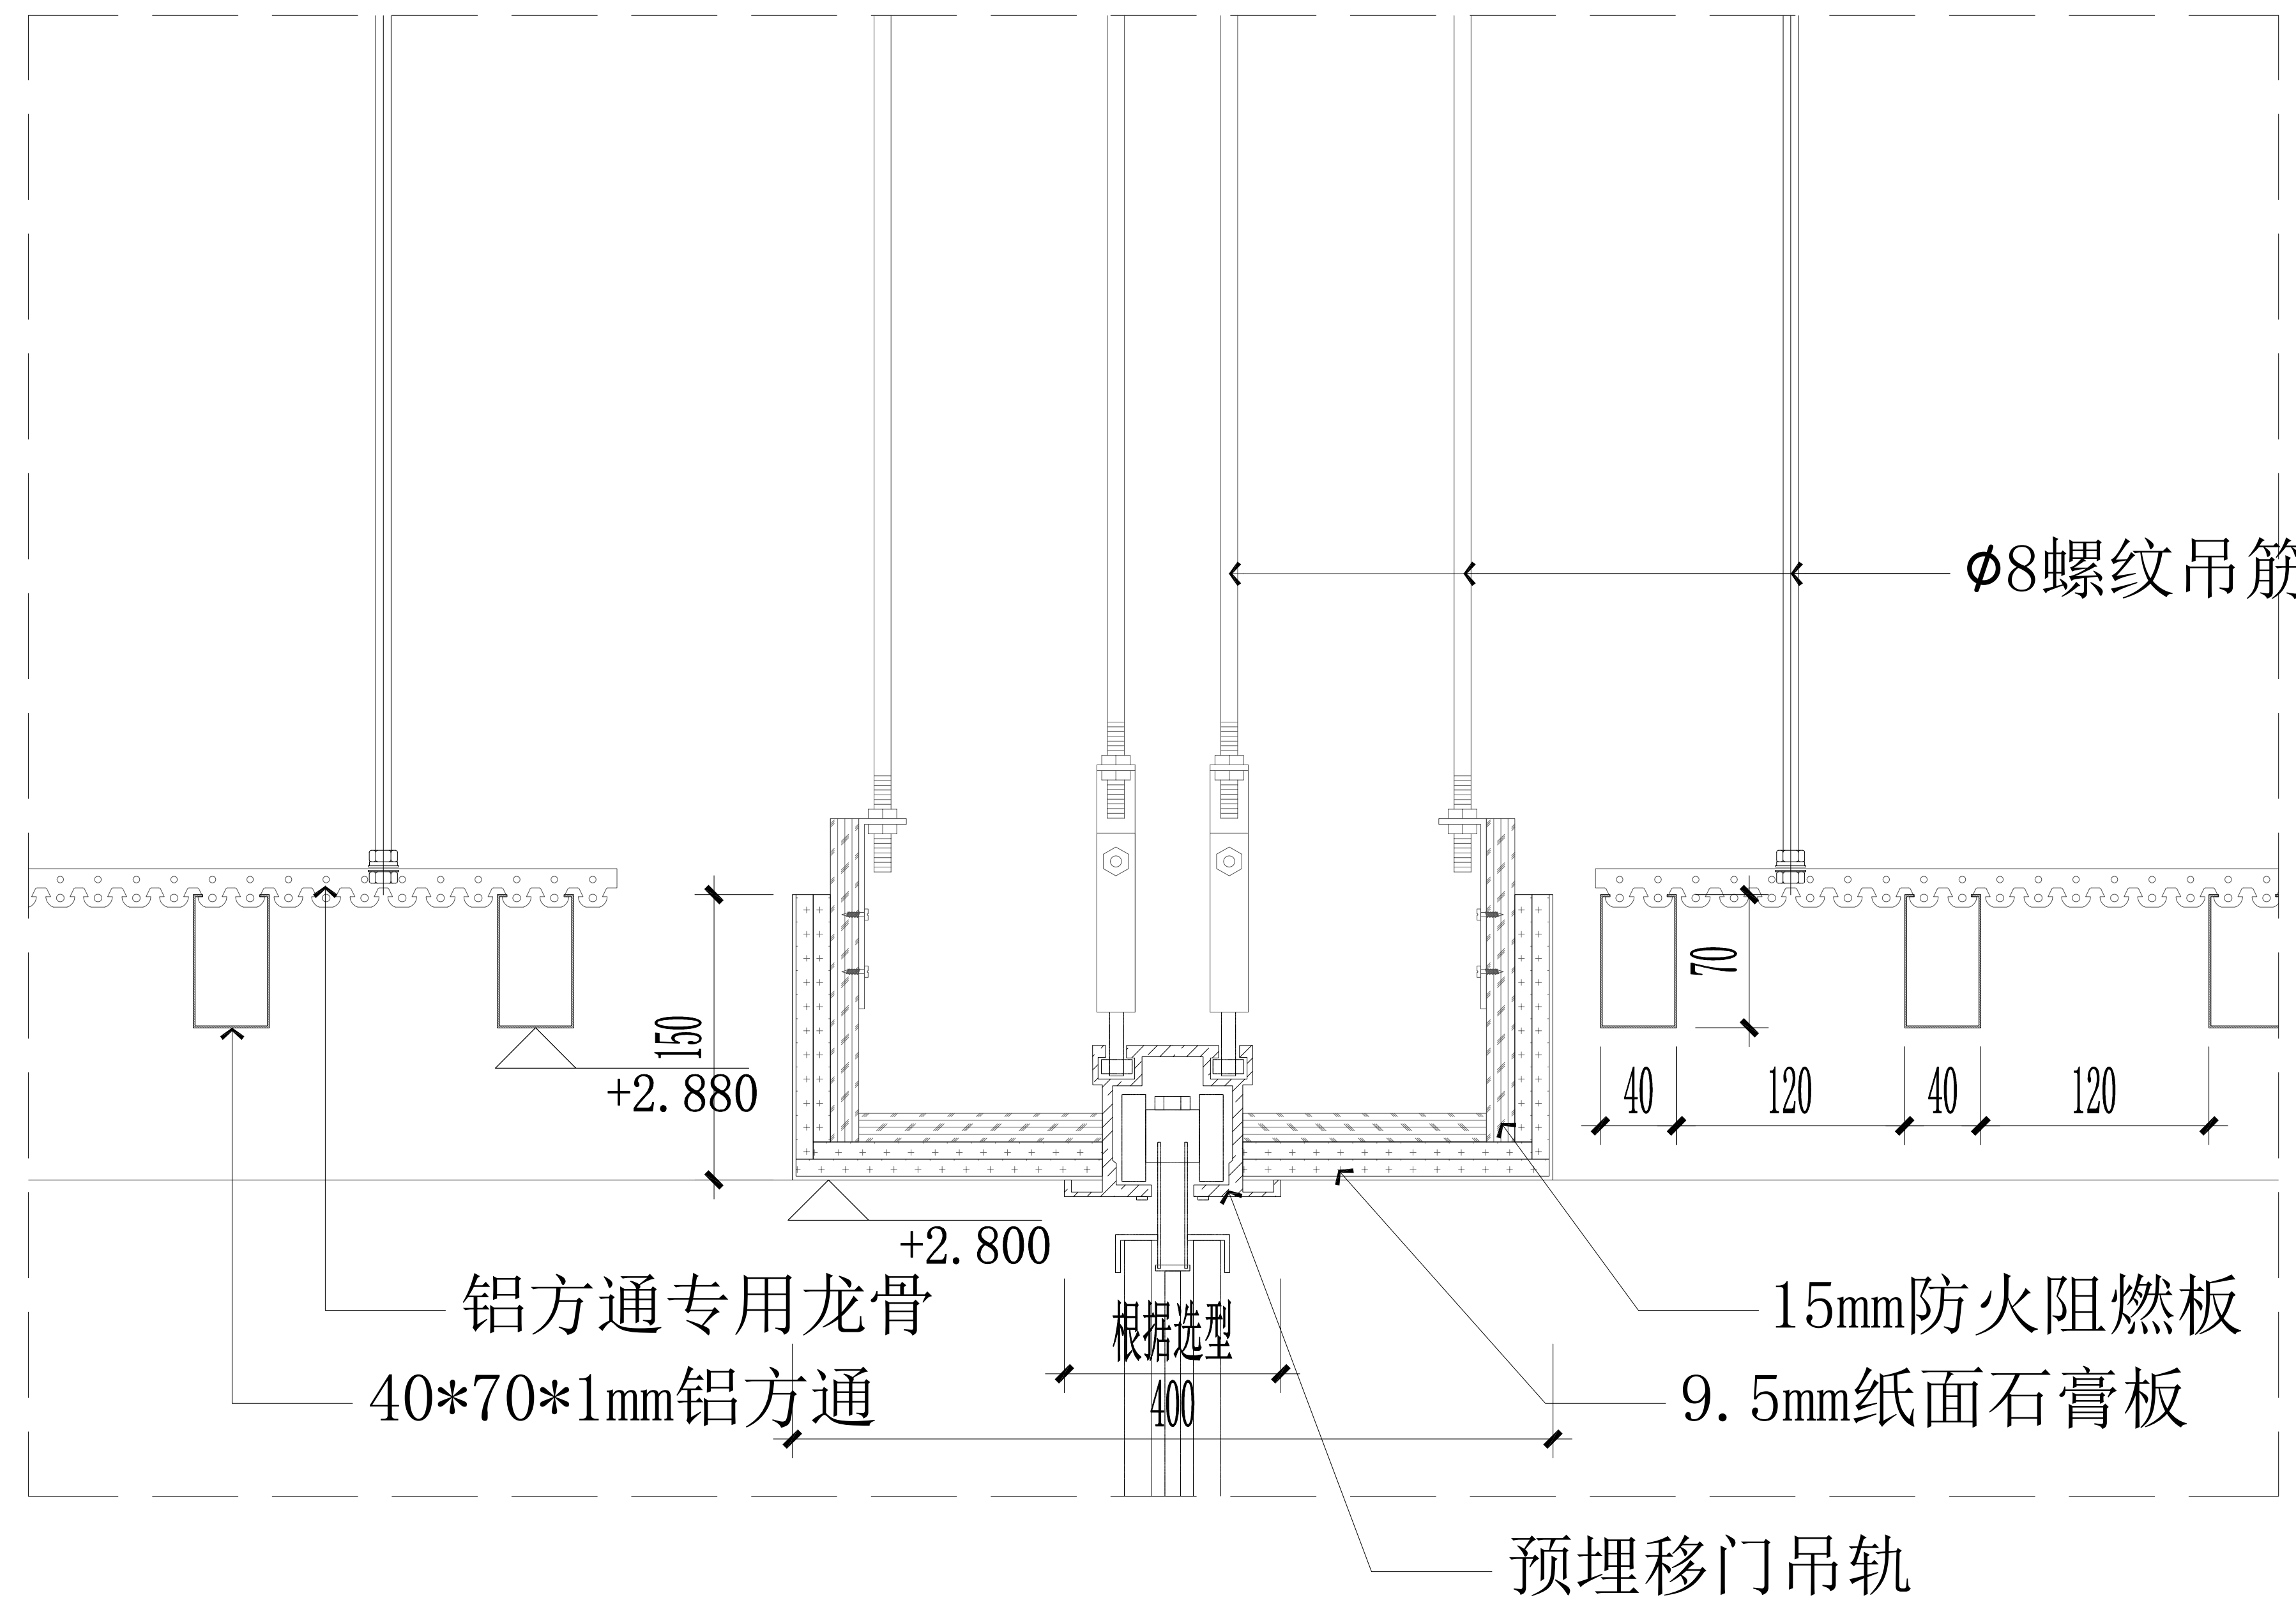

02
40-P-04
ELEVATION
移门轨道节点图 SCALE 1:5

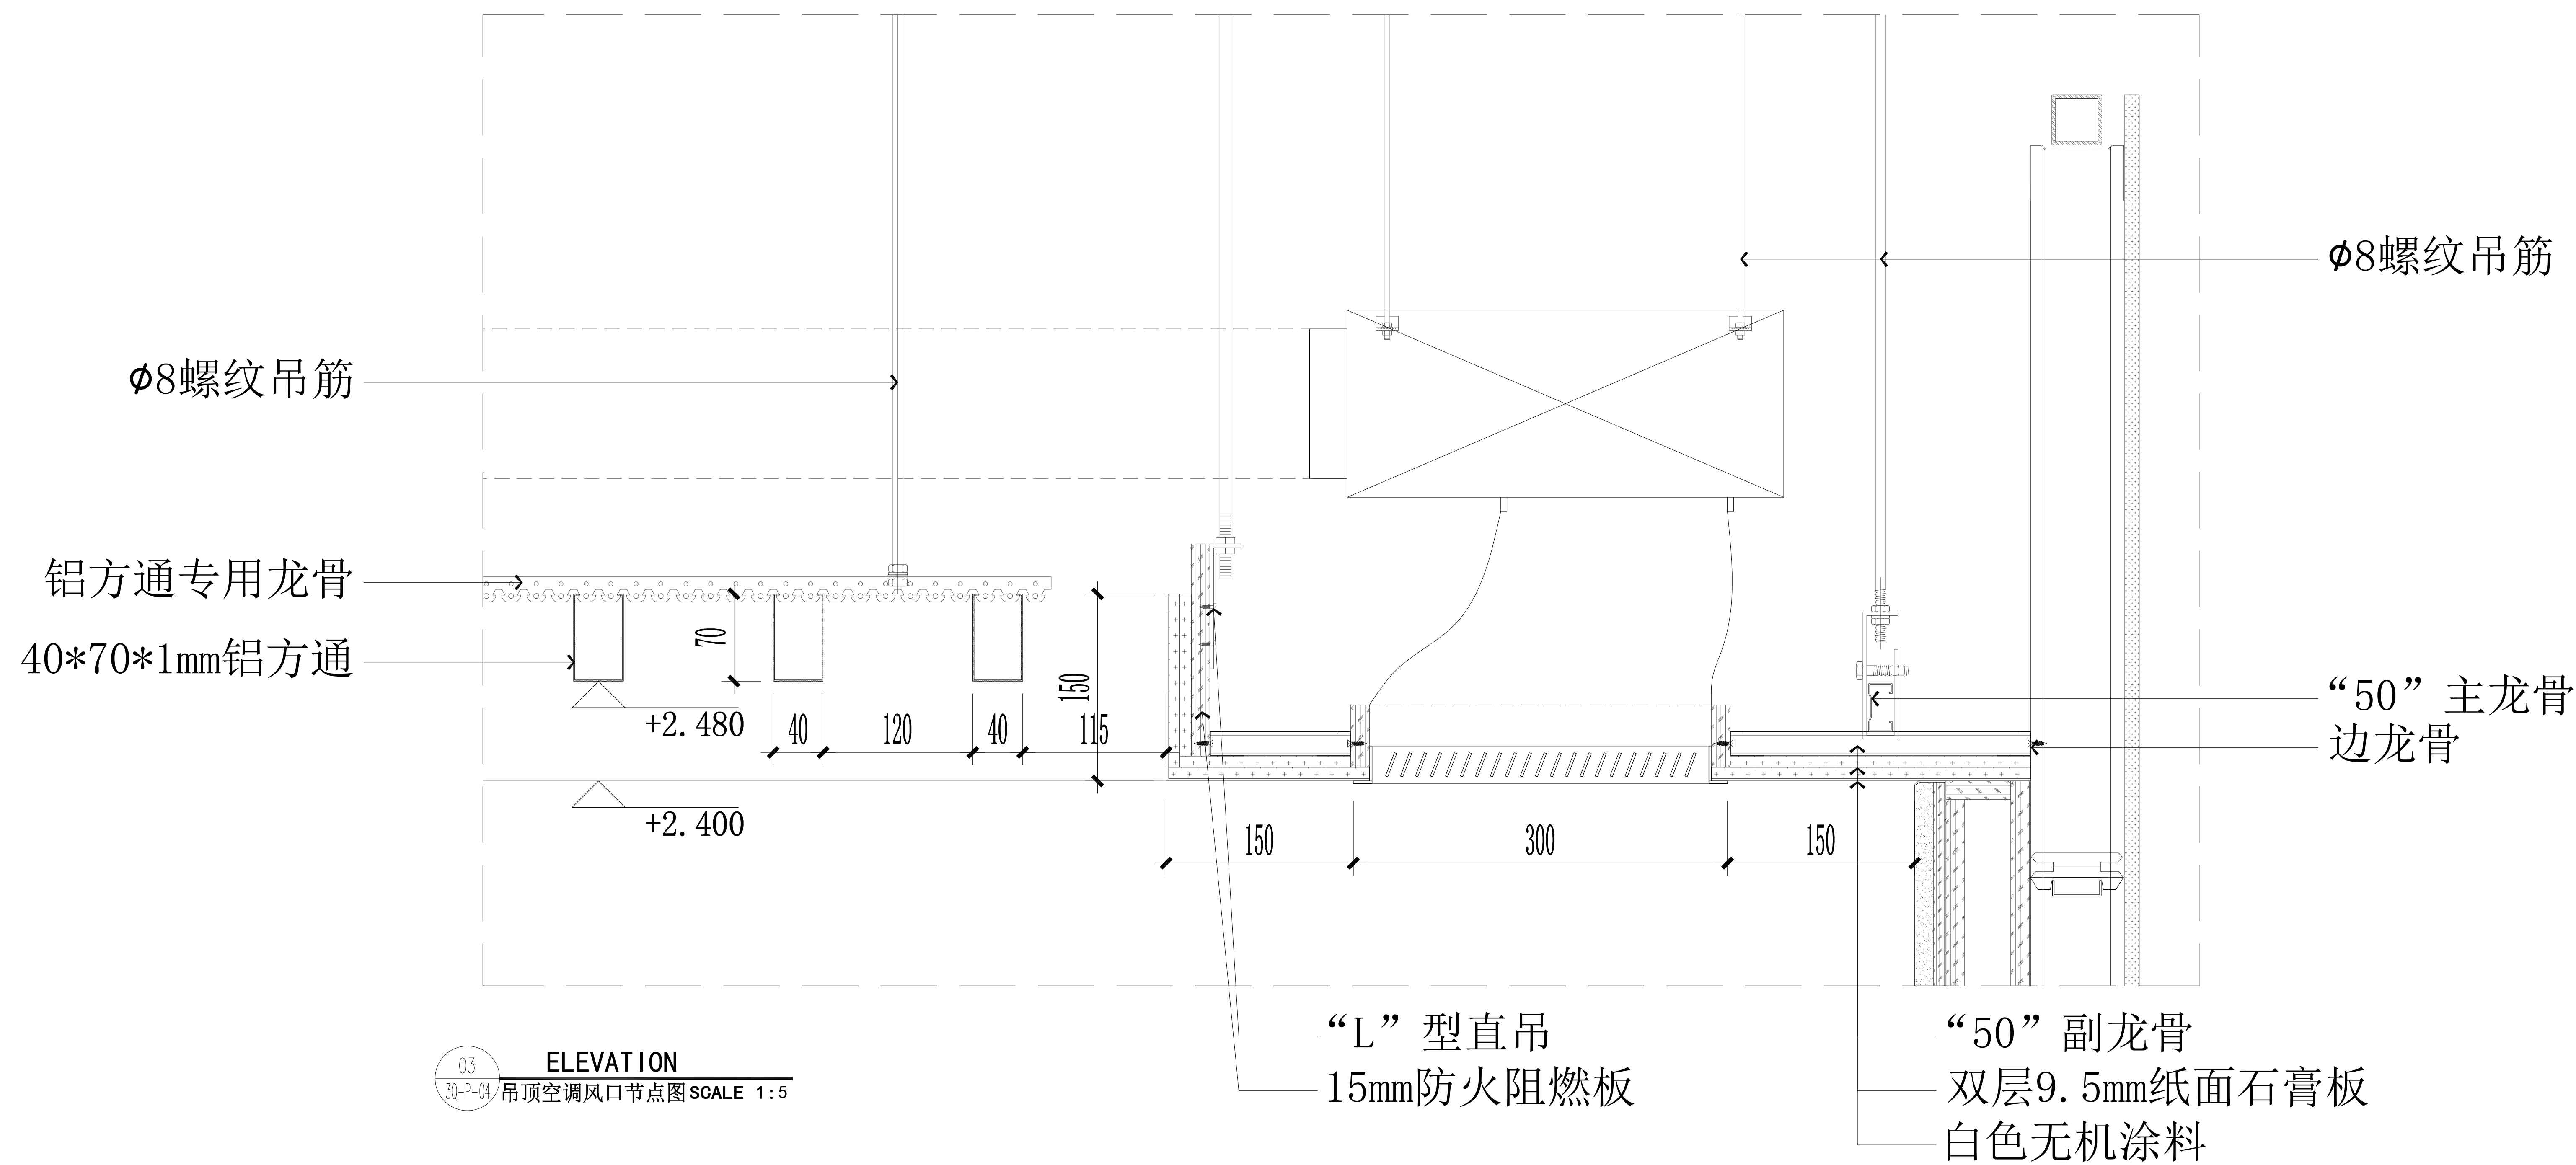

03
30-P-04
ELEVATION
吊顶空调风口节点图 SCALE 1:5




海门大剧院文化中心商铺装修设计项目

CHINA

HAIMEN


紫浪装饰设计
ZI LANG DESIGN

DRAWING TITLE			
吊顶节点图			
ALL DESIGNS AND SPECIFICATIONS ARE THE PROPERTY OF ZI LANG DESIGN LTD. AND CANNOT BE USED WITHOUT THEIR WRITTEN PERMISSION. THE SAME SHALL BE RETURNED UPON COMPLETION OF THE PROJECT. DO NOT SCALE DRAWINGS. ALL MEASUREMENTS MUST BE CHECKED ON SITE BY THE CONTRACTORS AND ANY DISCREPANCIES BROUGHT TO THE ATTENTION OF THE DESIGNER OR ARCHITECT. THIS DRAWING IS TO BE USED FOR THE PROJECT AND SITE IDENTIFIED AND NOT TO BE USED ON ANY OTHER PROJECT.			
REVISION	DATE		
Scale	比例	Date	日期
PH	1:50/A2	PH	
Designed BY	设计	Drawn BY	绘图
PH		PH	
Job NO.	项目编号	APPROVED BY	核准
PH		PH	
Sheet NO.	图号	PH	页码
	DS-01		


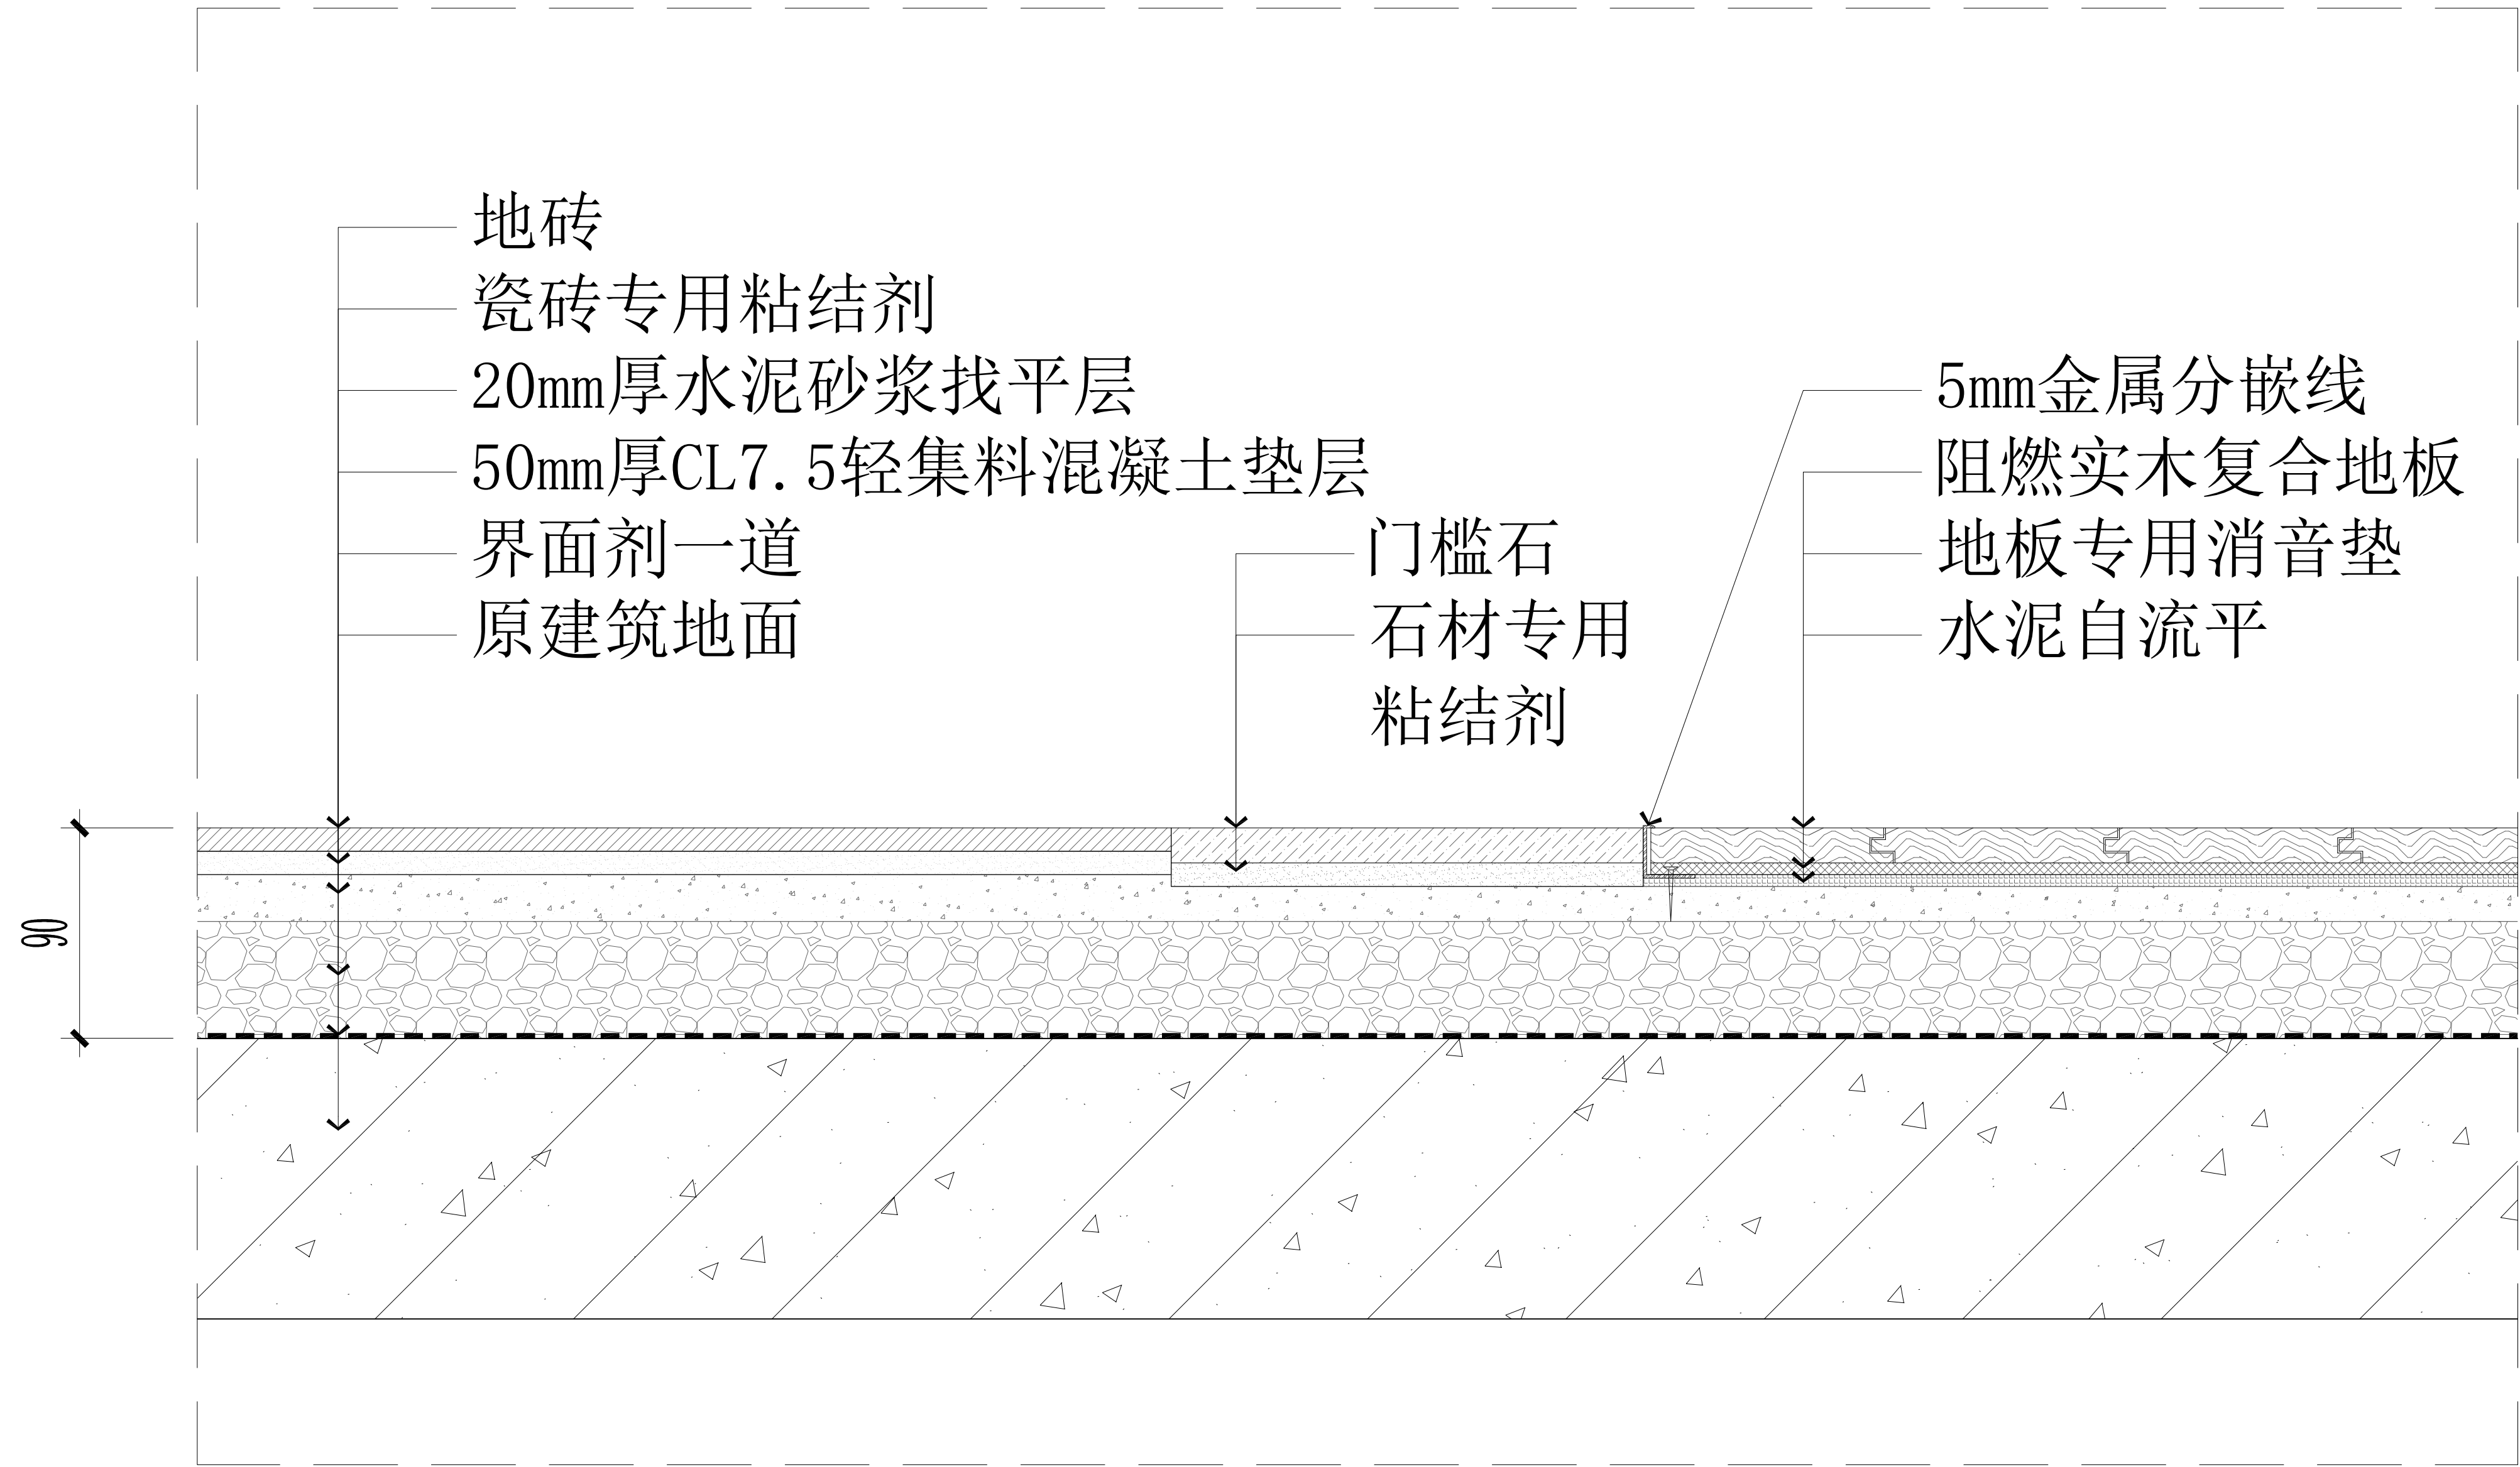


04
ELEVATION
04-P-09 地砖门槛石地板节点 SCALE 1:4

注：地面轻集料混凝土垫层厚度
根据现场调整。最终完成面与商
铺外地面齐平。

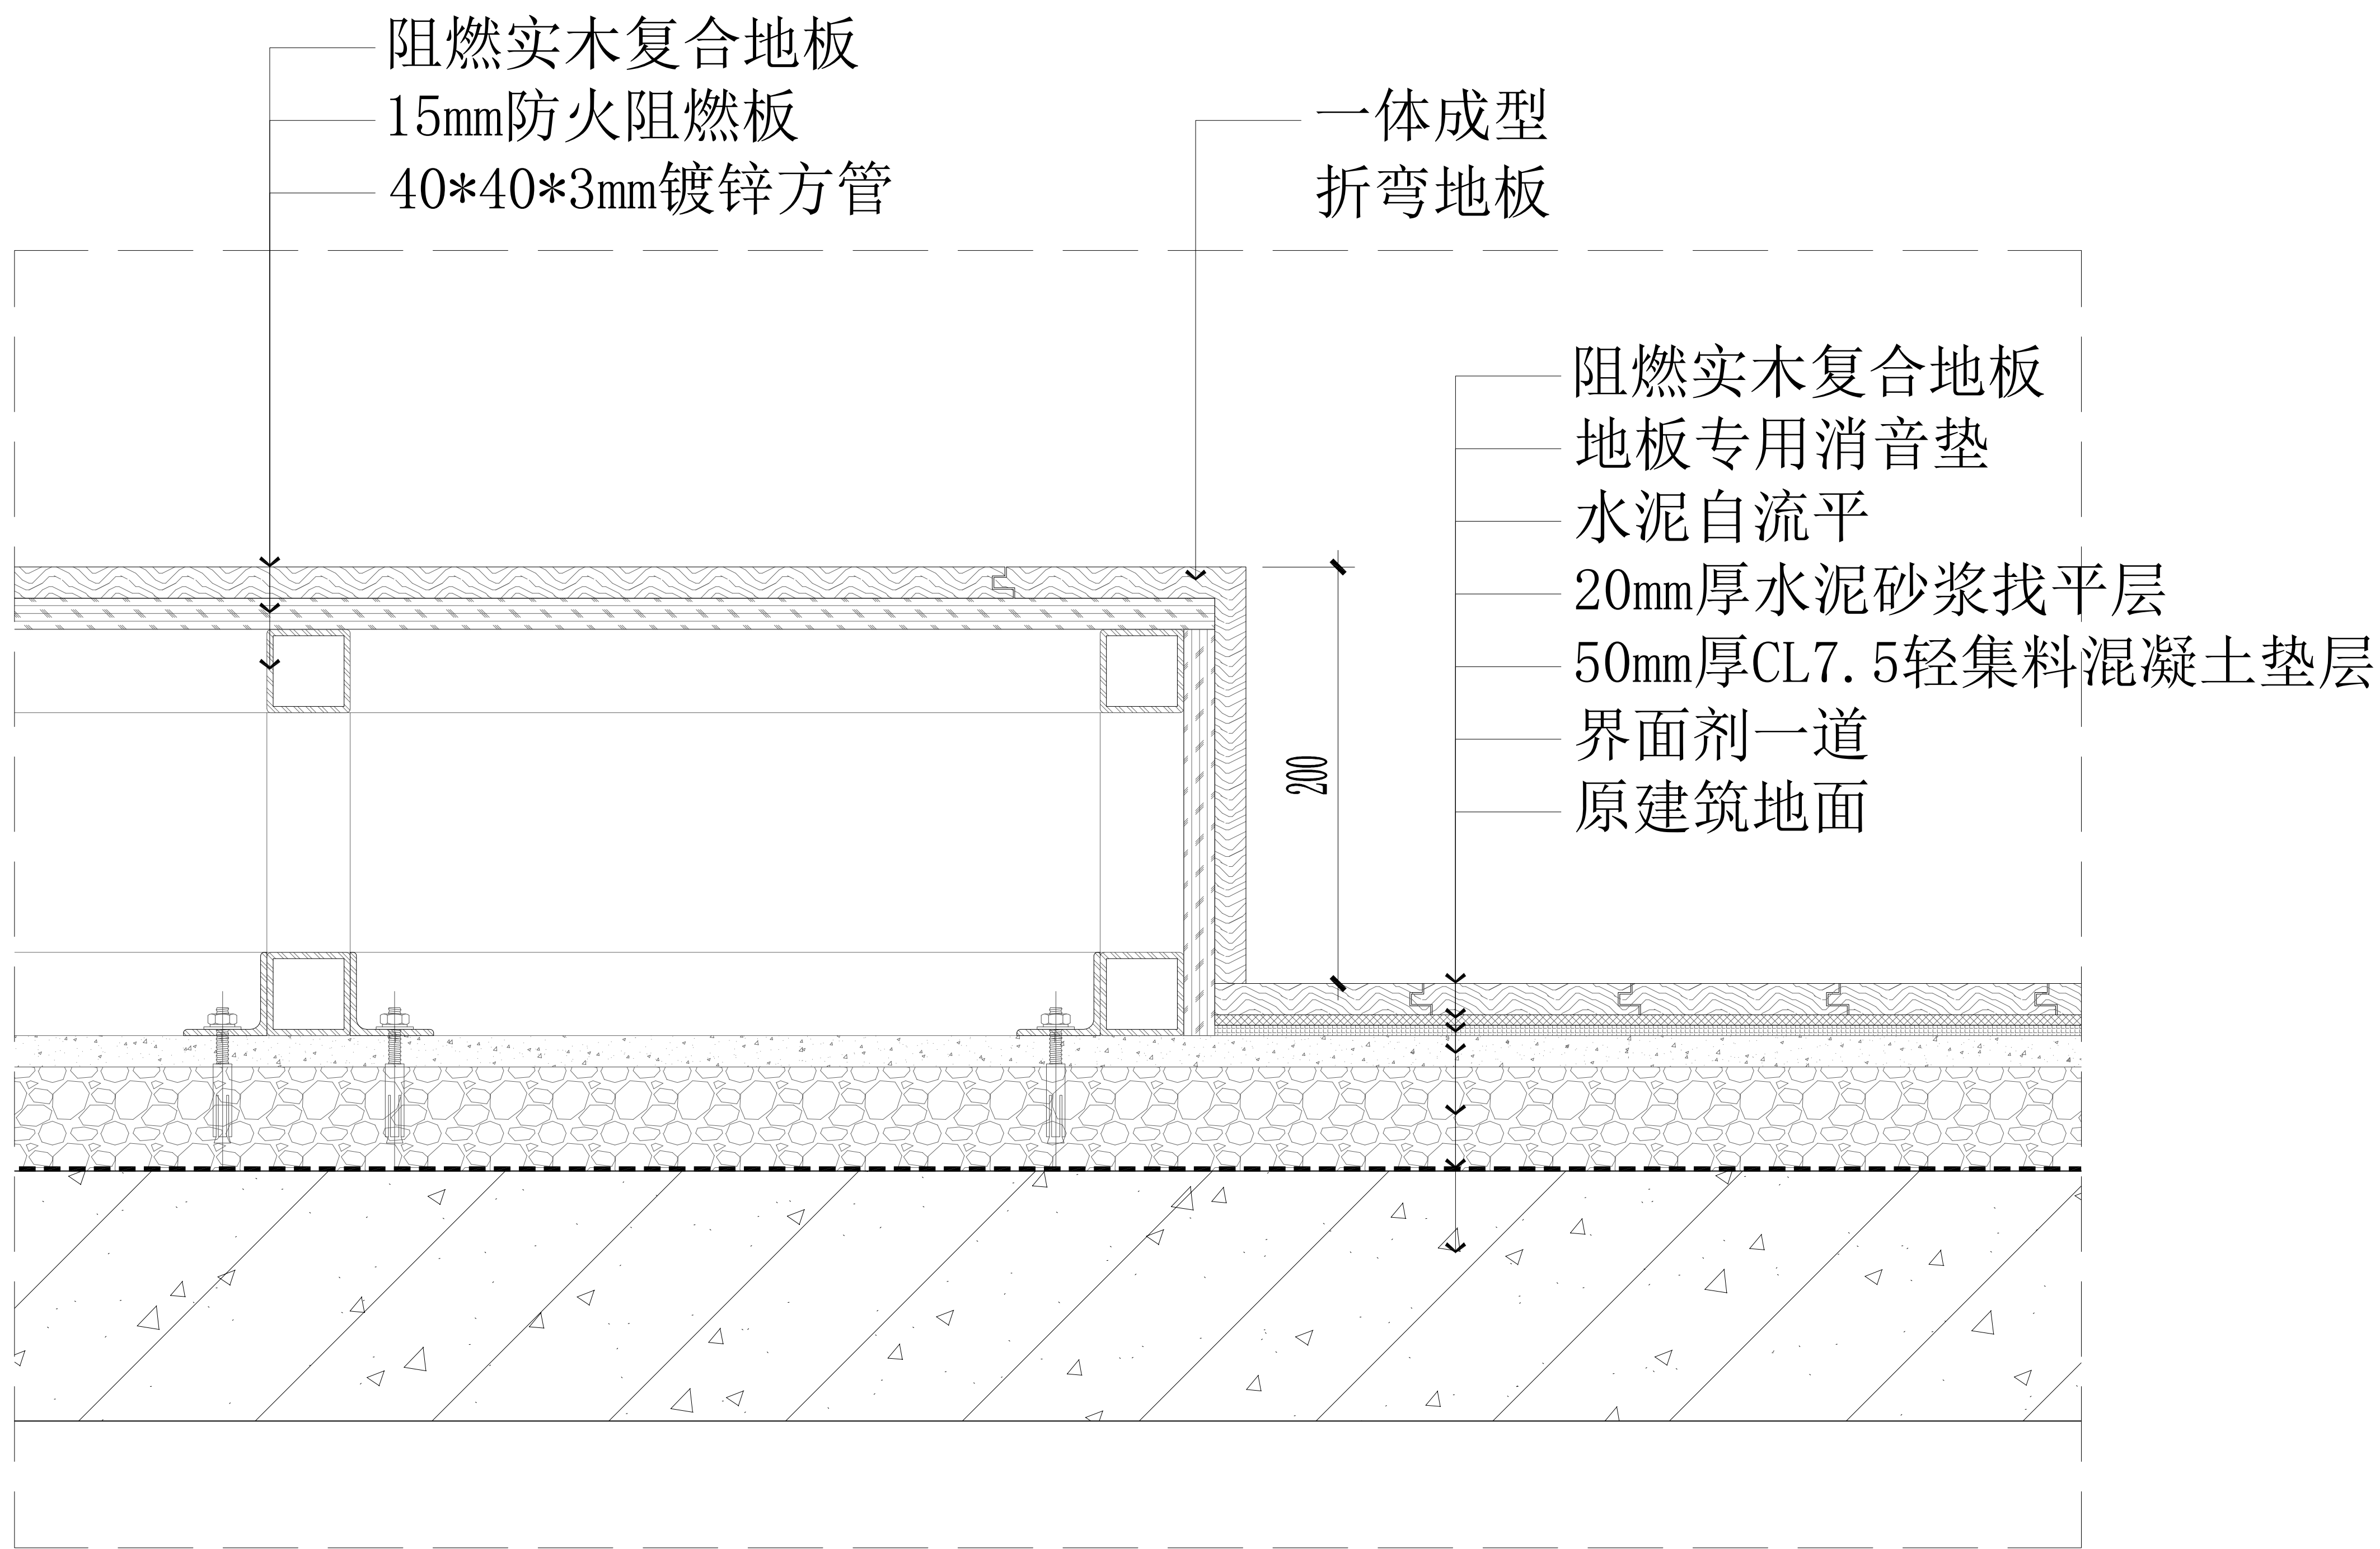

05
ELEVATION
05-P-09 地板地台节点 SCALE 1:4

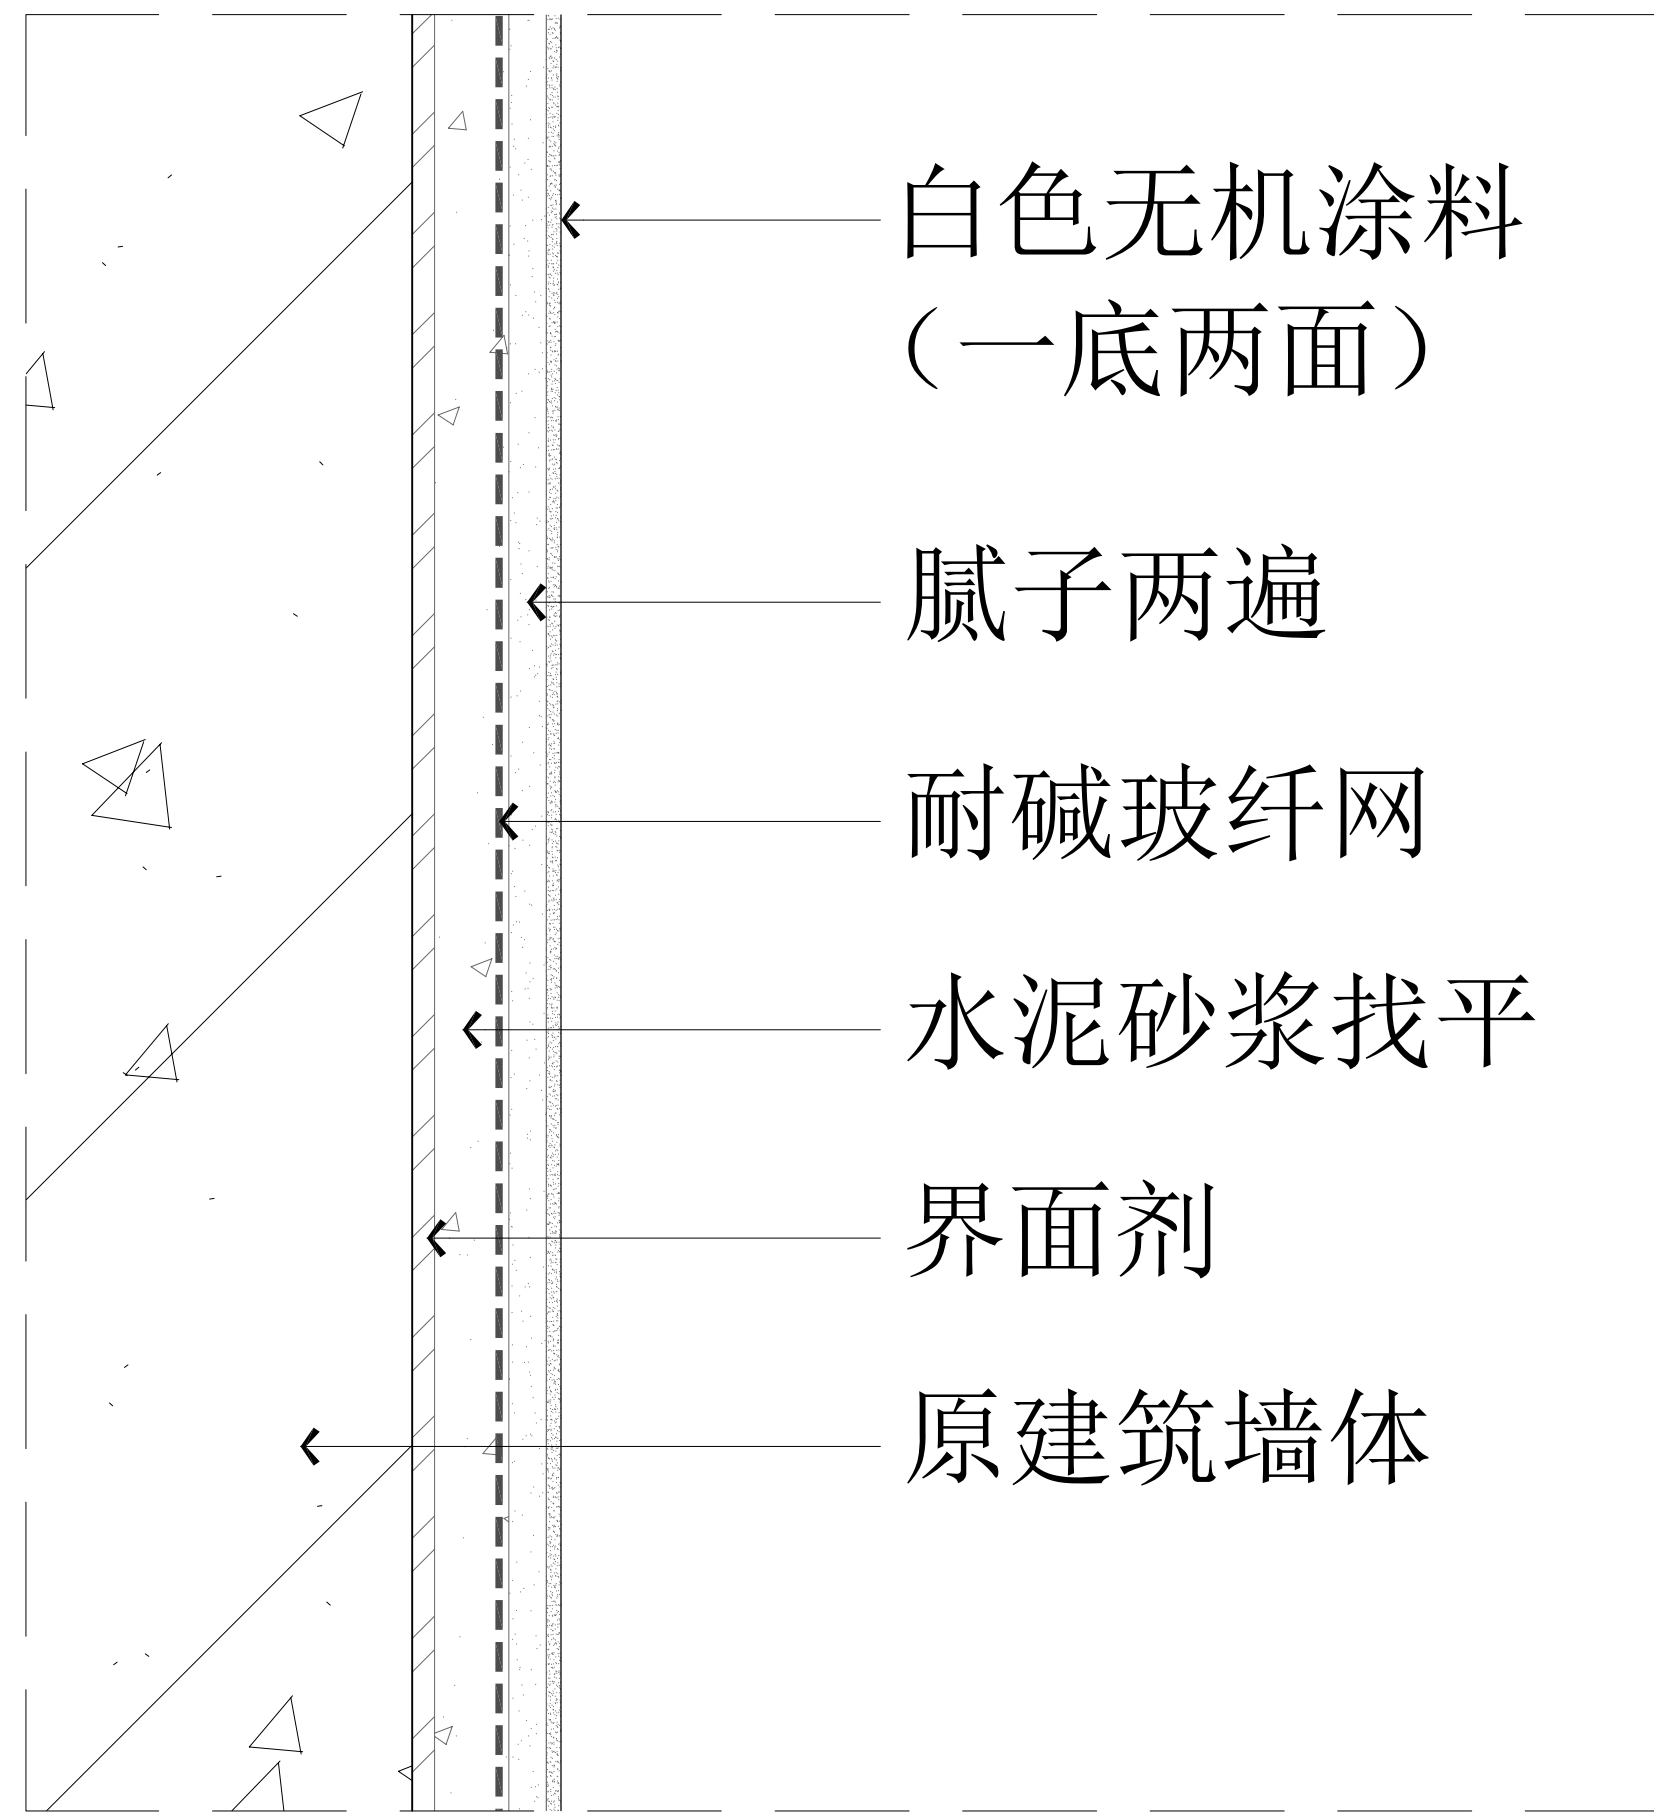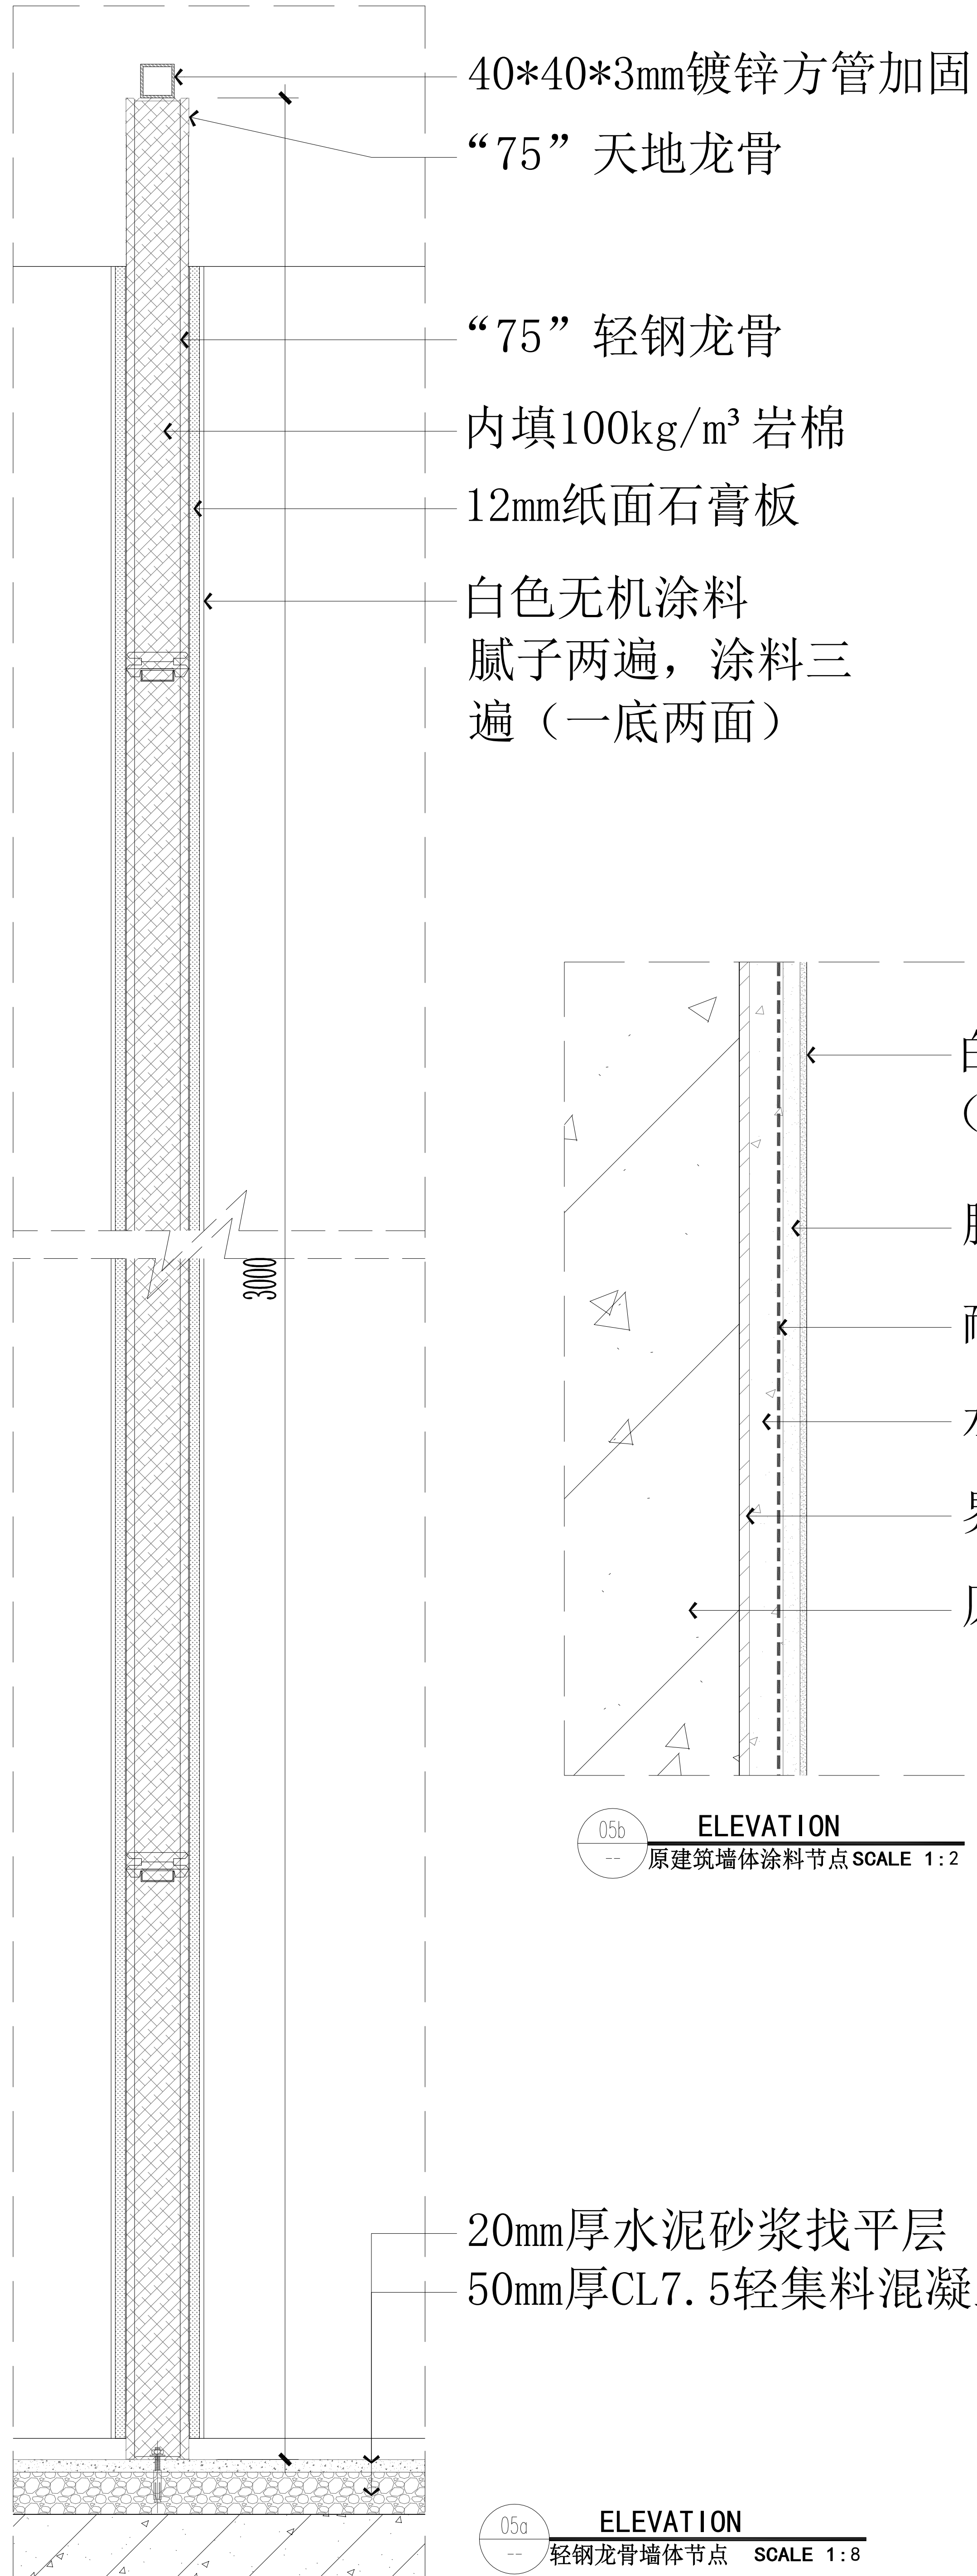

05b
ELEVATION
05b-P-09 原建筑墙体涂料节点 SCALE 1:2

20mm厚水泥砂浆找平层
50mm厚CL7.5轻集料混凝土垫层

05a
ELEVATION
05a-P-09 轻钢龙骨墙体节点 SCALE 1:8

海门大剧院文化中心商铺装修设计项目

CHINA

HAIMEN



ZI LANG

江苏海门市海门大街99号海门大剧院
TEL: 0513-82118855 FAX: 0513-82118877
http://www.zilang.com

紫浪装饰设计
ZI LANG DESIGN

通用节点图

ALL DESIGNS AND SPECIFICATIONS ARE THE PROPERTY OF
ZI LANG DESIGN LTD. AND CANNOT BE USED WITHOUT
THEIR WRITTEN PERMISSION. THE SAME SHALL BE RETURNED
UPON COMPLETION OF THE PROJECT. DO NOT SCALE DRAWINGS.
ALL MEASUREMENTS MUST BE CHECKED ON SITE BY
THE CONTRACTORS AND ANY DISCREPANCIES BROUGHT
TO THE ATTENTION OF THE DESIGNER OR ARCHITECT.
THIS DRAWING IS TO BE USED FOR THE PROJECT AND SITE
IDENTIFIED AND NOT TO BE USED ON ANY OTHER PROJECT.

REVISION DATE

Scale 比例 Date 日期

PH 1:4@A2 PH

Designed BY 设计 Drawn BY 绘图


PH PH

Job NO. 项目编号 APPROVED BY 核准

PH PH

Sheet NO. 图号 页码

DS-02

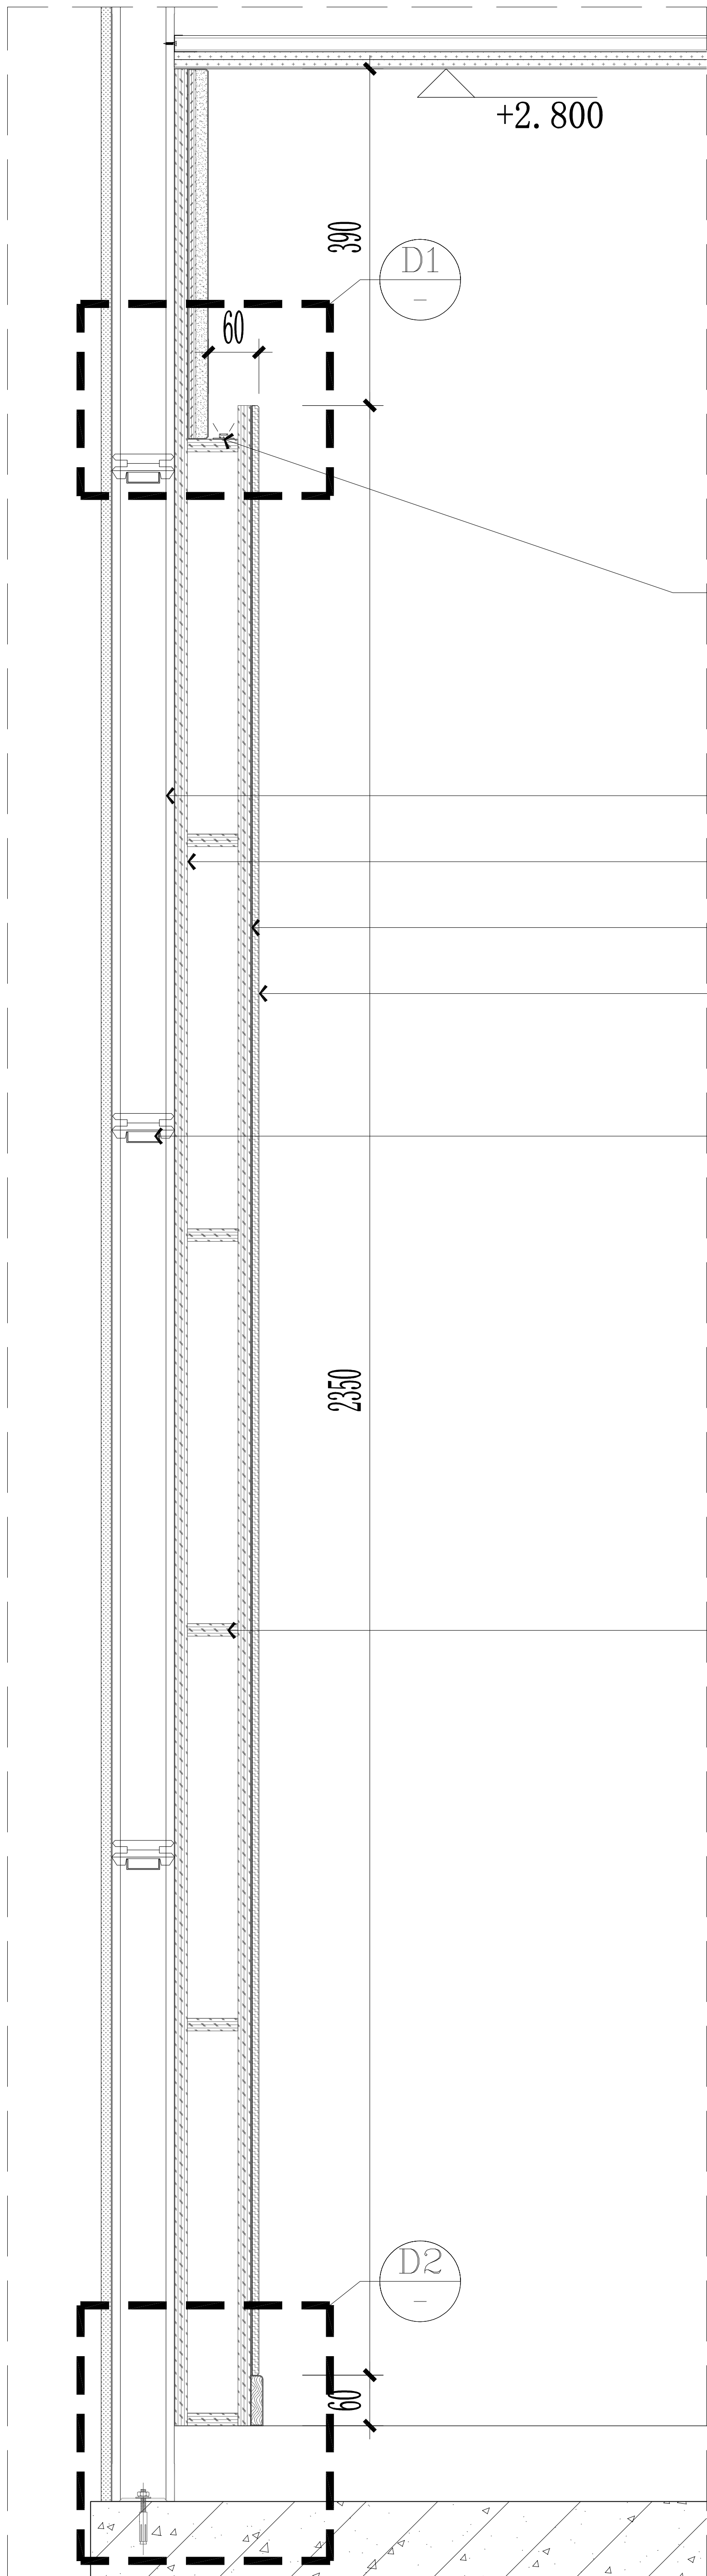


暗藏LED灯带

“75” 轻钢龙骨
15mm防火阻燃板
银镜粘结层
8mm银镜饰面

通贯横撑龙骨

15mm防火阻燃板


S1 竖剖图
SCALE 1:8

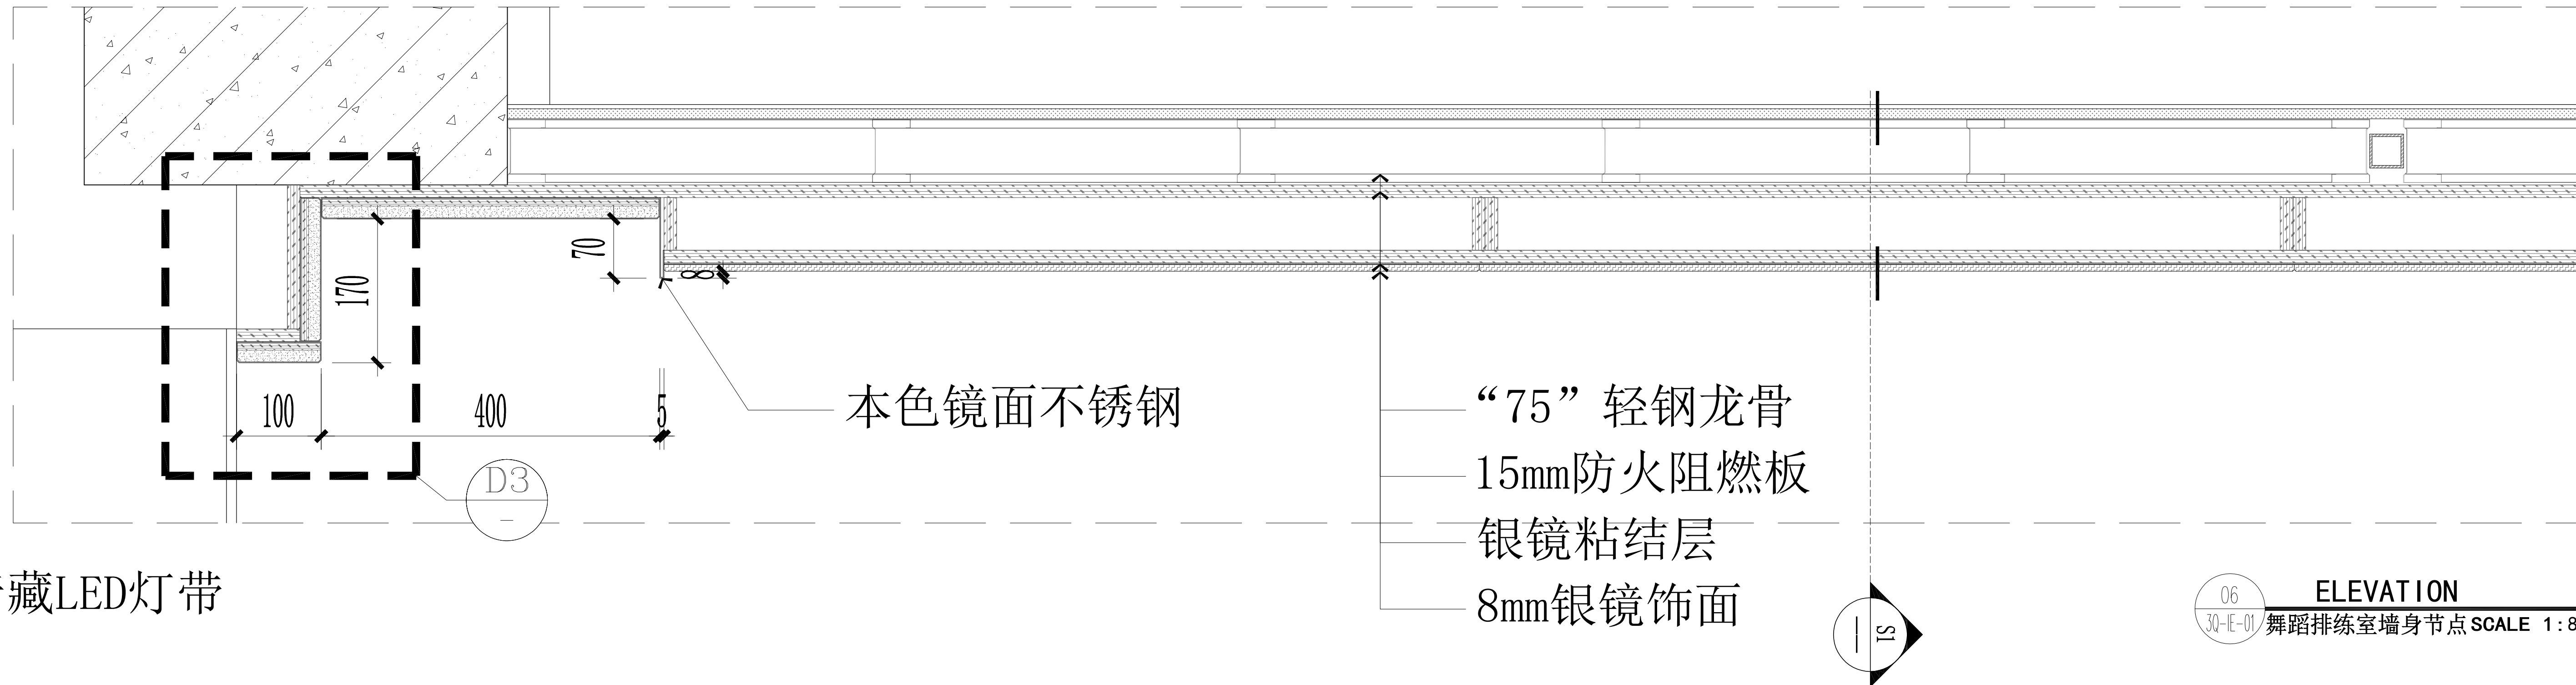

本色镜面不锈钢


“75” 轻钢龙骨
15mm防火阻燃板
银镜粘结层
8mm银镜饰面

D3 ELEVATION
30-1E-01 舞蹈排练室墙身节点 SCALE 1:8

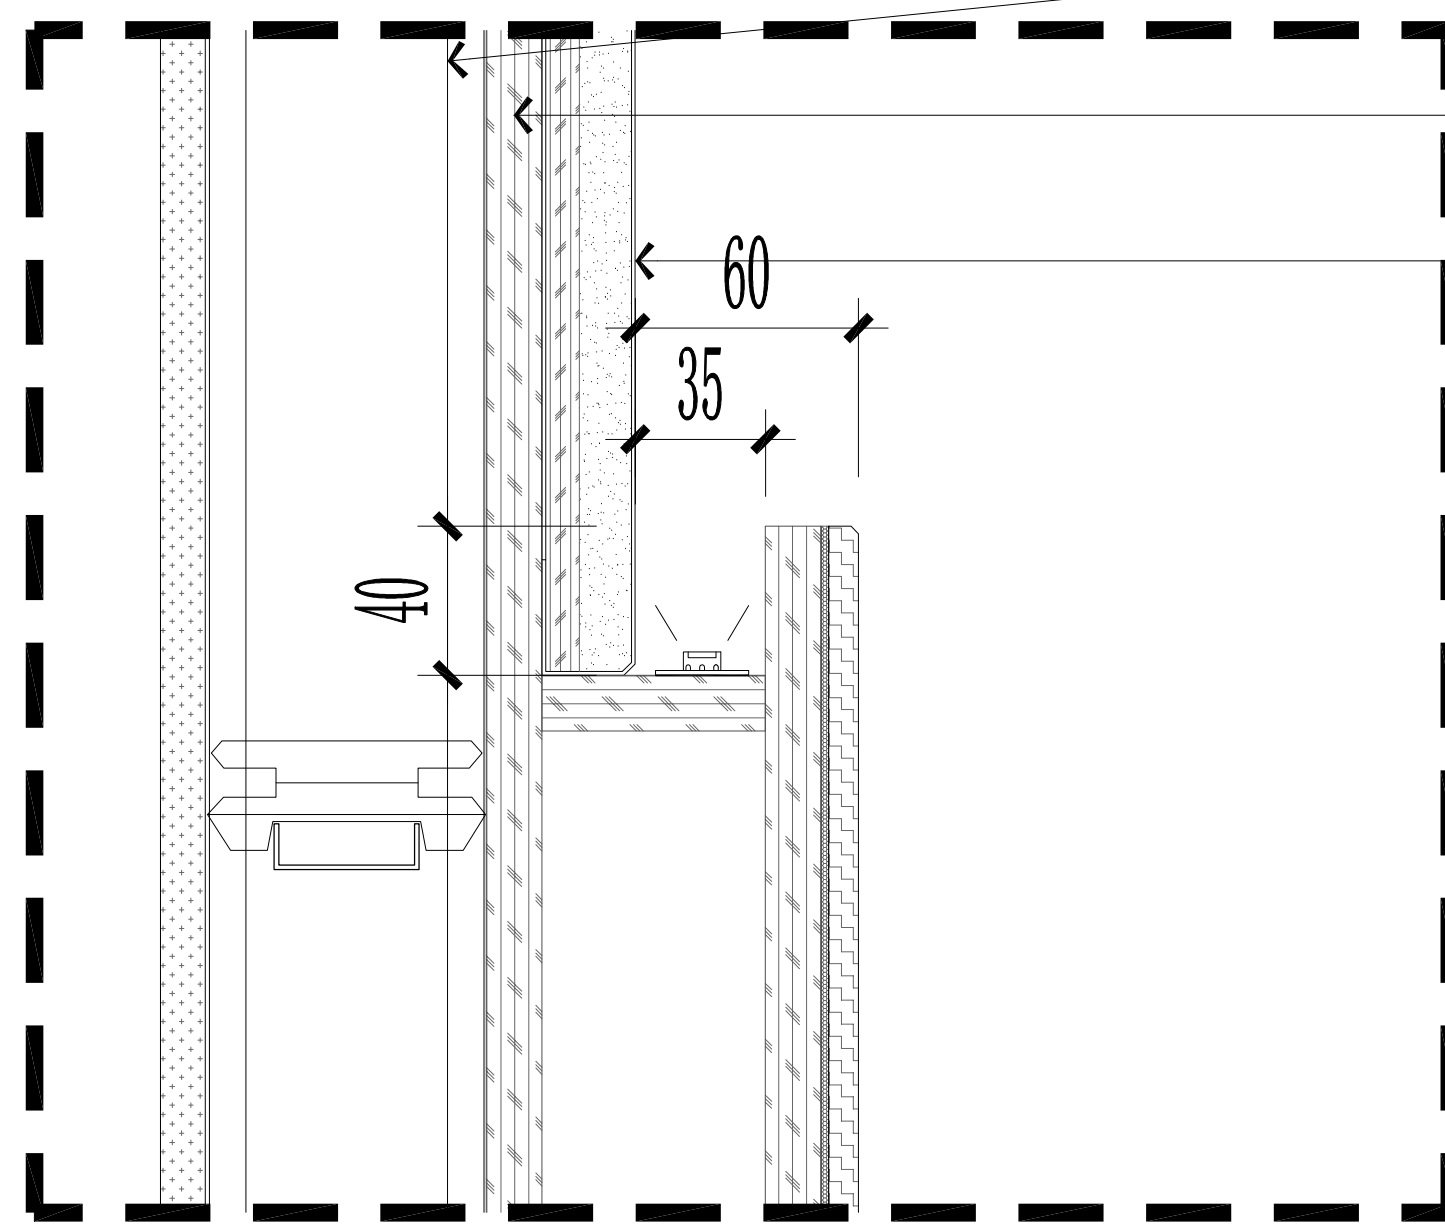


D1 大样图
SCALE 1:4

“75” 轻钢龙骨
15mm防火阻燃板
25mm吸音软包
(布艺饰面)

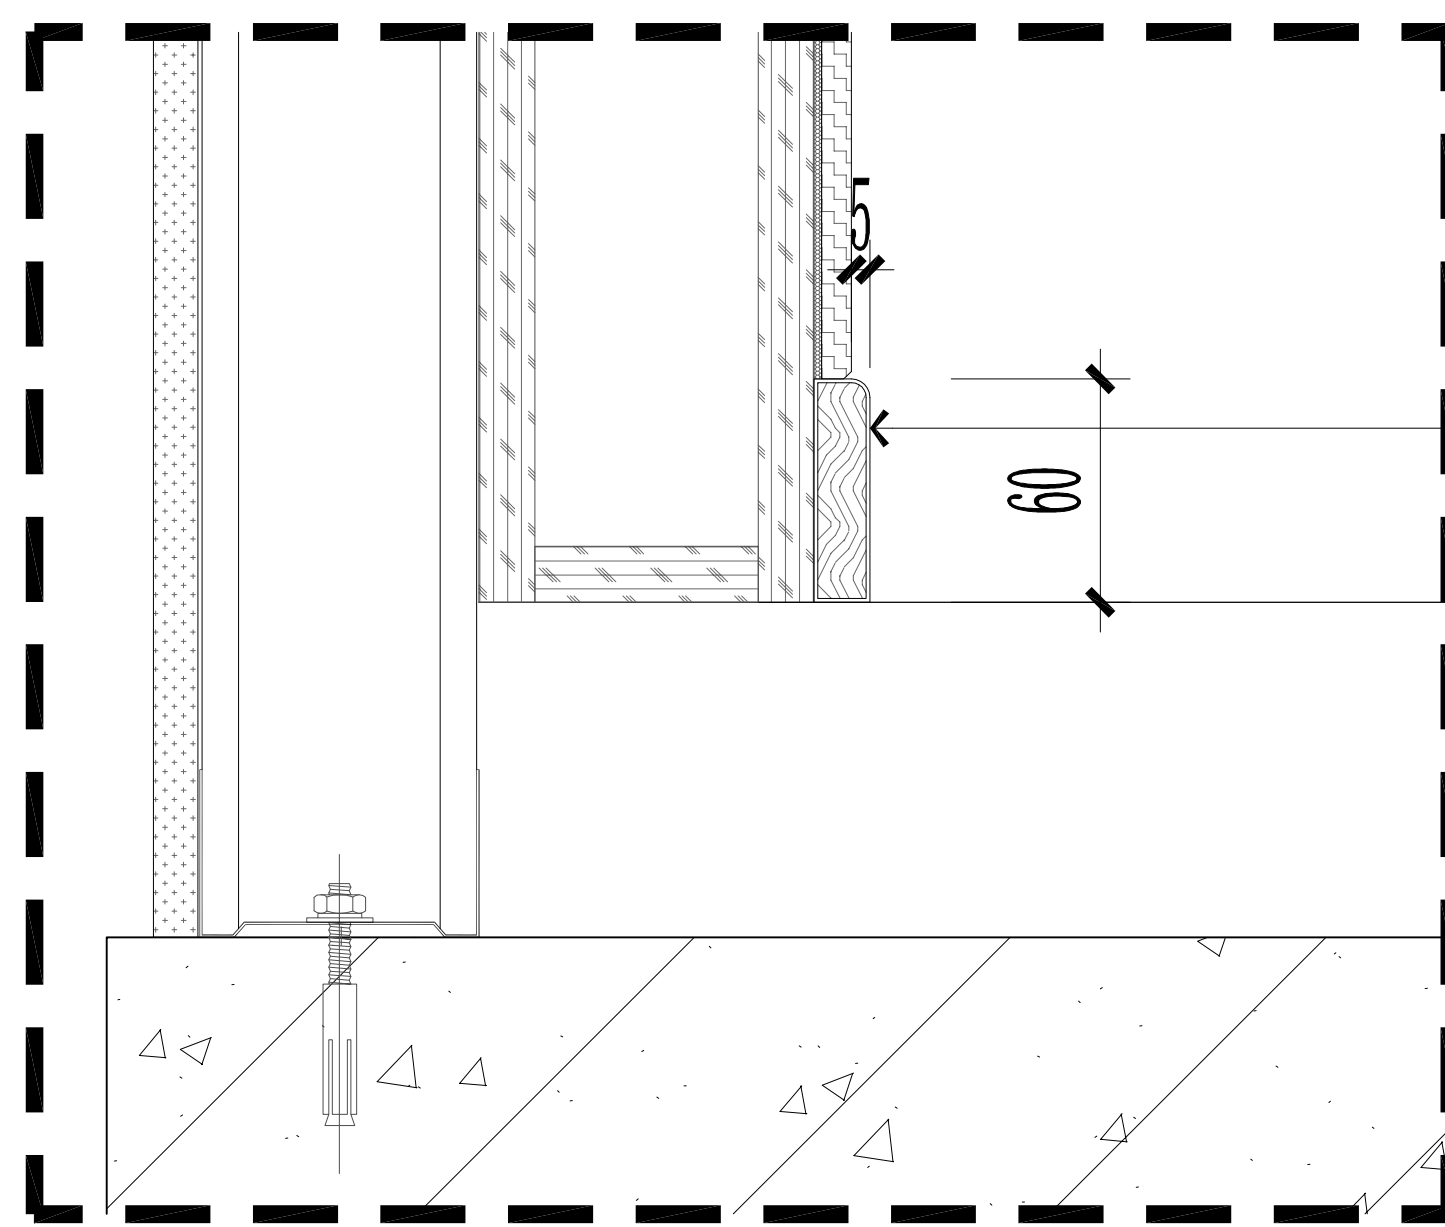

D2 大样图
SCALE 1:4

木质踢脚线

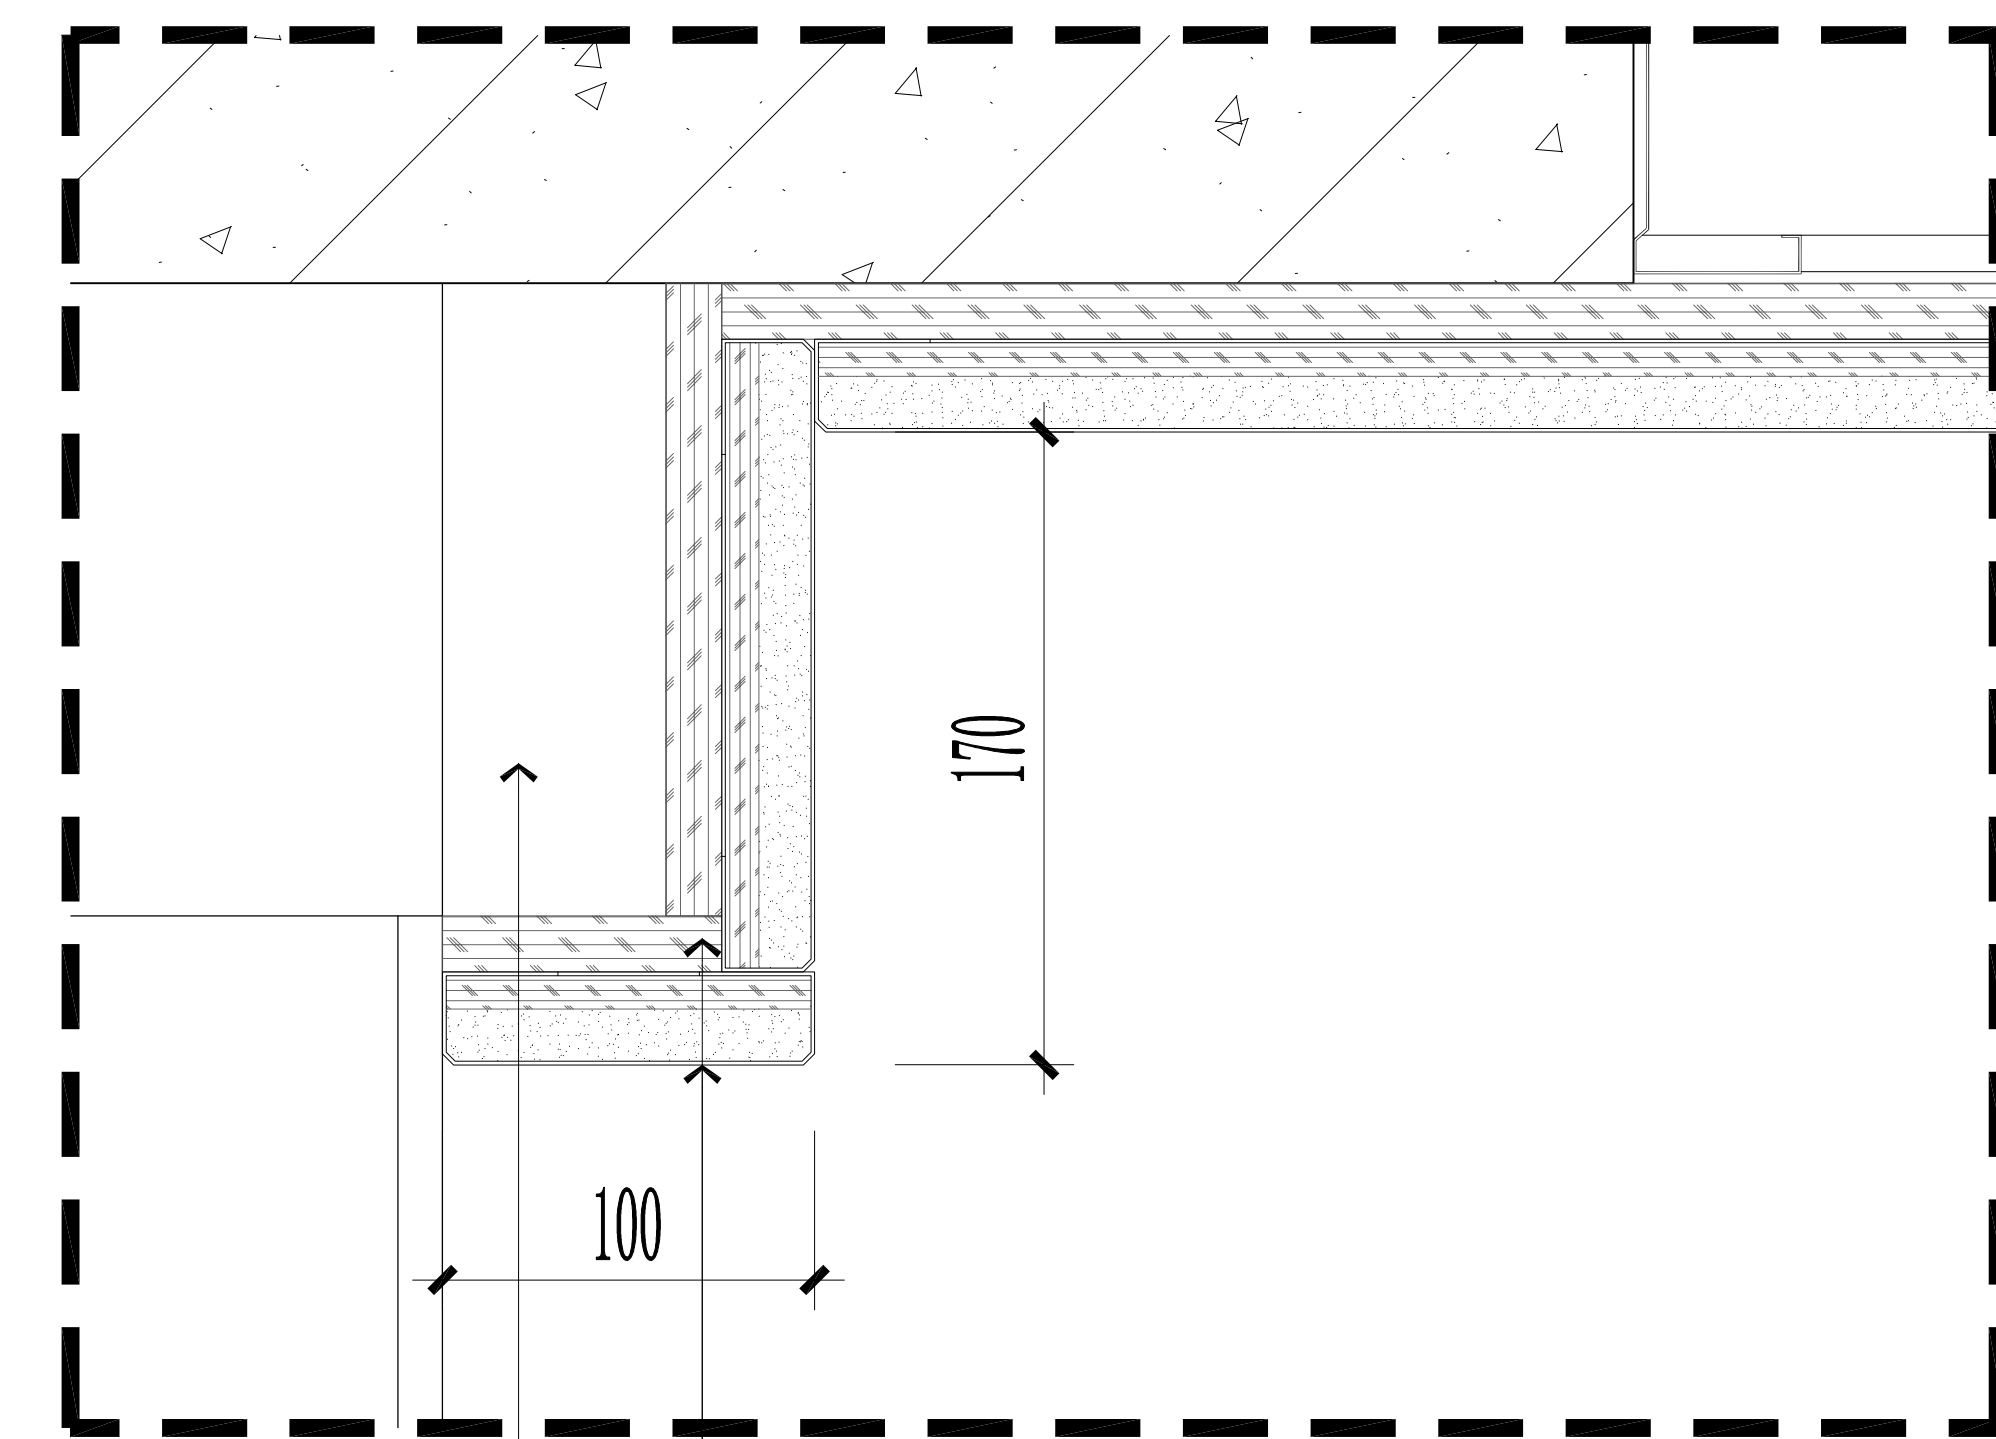

D3 大样图
SCALE 1:4

15mm防火阻燃板
25mm吸音软包
(布艺饰面)
此处尺寸以现场包
住镀锌方管为准



墙身节点图一

ALL DESIGNS AND SPECIFICATIONS ARE THE PROPERTY OF ZI LANG DESIGN LTD. AND CANNOT BE USED WITHOUT THEIR WRITTEN PERMISSION. THE SAME SHALL BE RETURNED UPON COMPLETION OF THE PROJECT. DO NOT SCALE DRAWINGS. ALL MEASUREMENTS MUST BE CHECKED ON SITE BY THE CONTRACTORS AND ANY DISCREPANCIES BROUGHT TO THE ATTENTION OF THE DESIGNER OR ARCHITECT. THIS DRAWING IS TO BE USED FOR THE PROJECT AND SITE IDENTIFIED AND NOT TO BE USED ON ANY OTHER PROJECT.

REVISION DATE

Scale 比例 Date 日期

PH 1:8@A2 PH

Designed BY 设计 Drawn BY 绘图

PH PH

Job NO. 项目编号 APPROVED BY 核准

PH PH

Sheet NO. 图号 页码

DS-03

海门大剧院文化中心商铺装修设计项目

CHINA

HAIMEN

紫浪装饰设计
ZI LANG . DESIGNED



ZILANG

墙身节点图二

DRAWING TITLE

ALL DESIGNS AND SPECIFICATIONS ARE THE PROPERTY OF ZI LANG DESIGN LTD. AND CANNOT BE USED WITHOUT THEIR WRITTEN PERMISSION. THE SAME SHALL BE RETURNED UPON COMPLETION OF THE PROJECT. DO NOT SCALE DRAWINGS. ALL MEASUREMENTS MUST BE CHECKED ON SITE BY THE CONTRACTORS AND ANY DISCREPANCIES BROUGHT TO THE ATTENTION OF THE DESIGNER OR ARCHITECT. THIS DRAWING IS TO BE USED FOR THE PROJECT AND SITE IDENTIFIED AND NOT TO BE USED ON ANY OTHER PROJECT.

REVISION DATE

Scale 比例 Date 日期

PH 1:8@A2 PH

Designed BY 设计 Drawn BY 绘图


PH PH

Job NO. 项目编号 APPROVED BY 核准

PH PH

Sheet NO. 图号 页码

DS-04

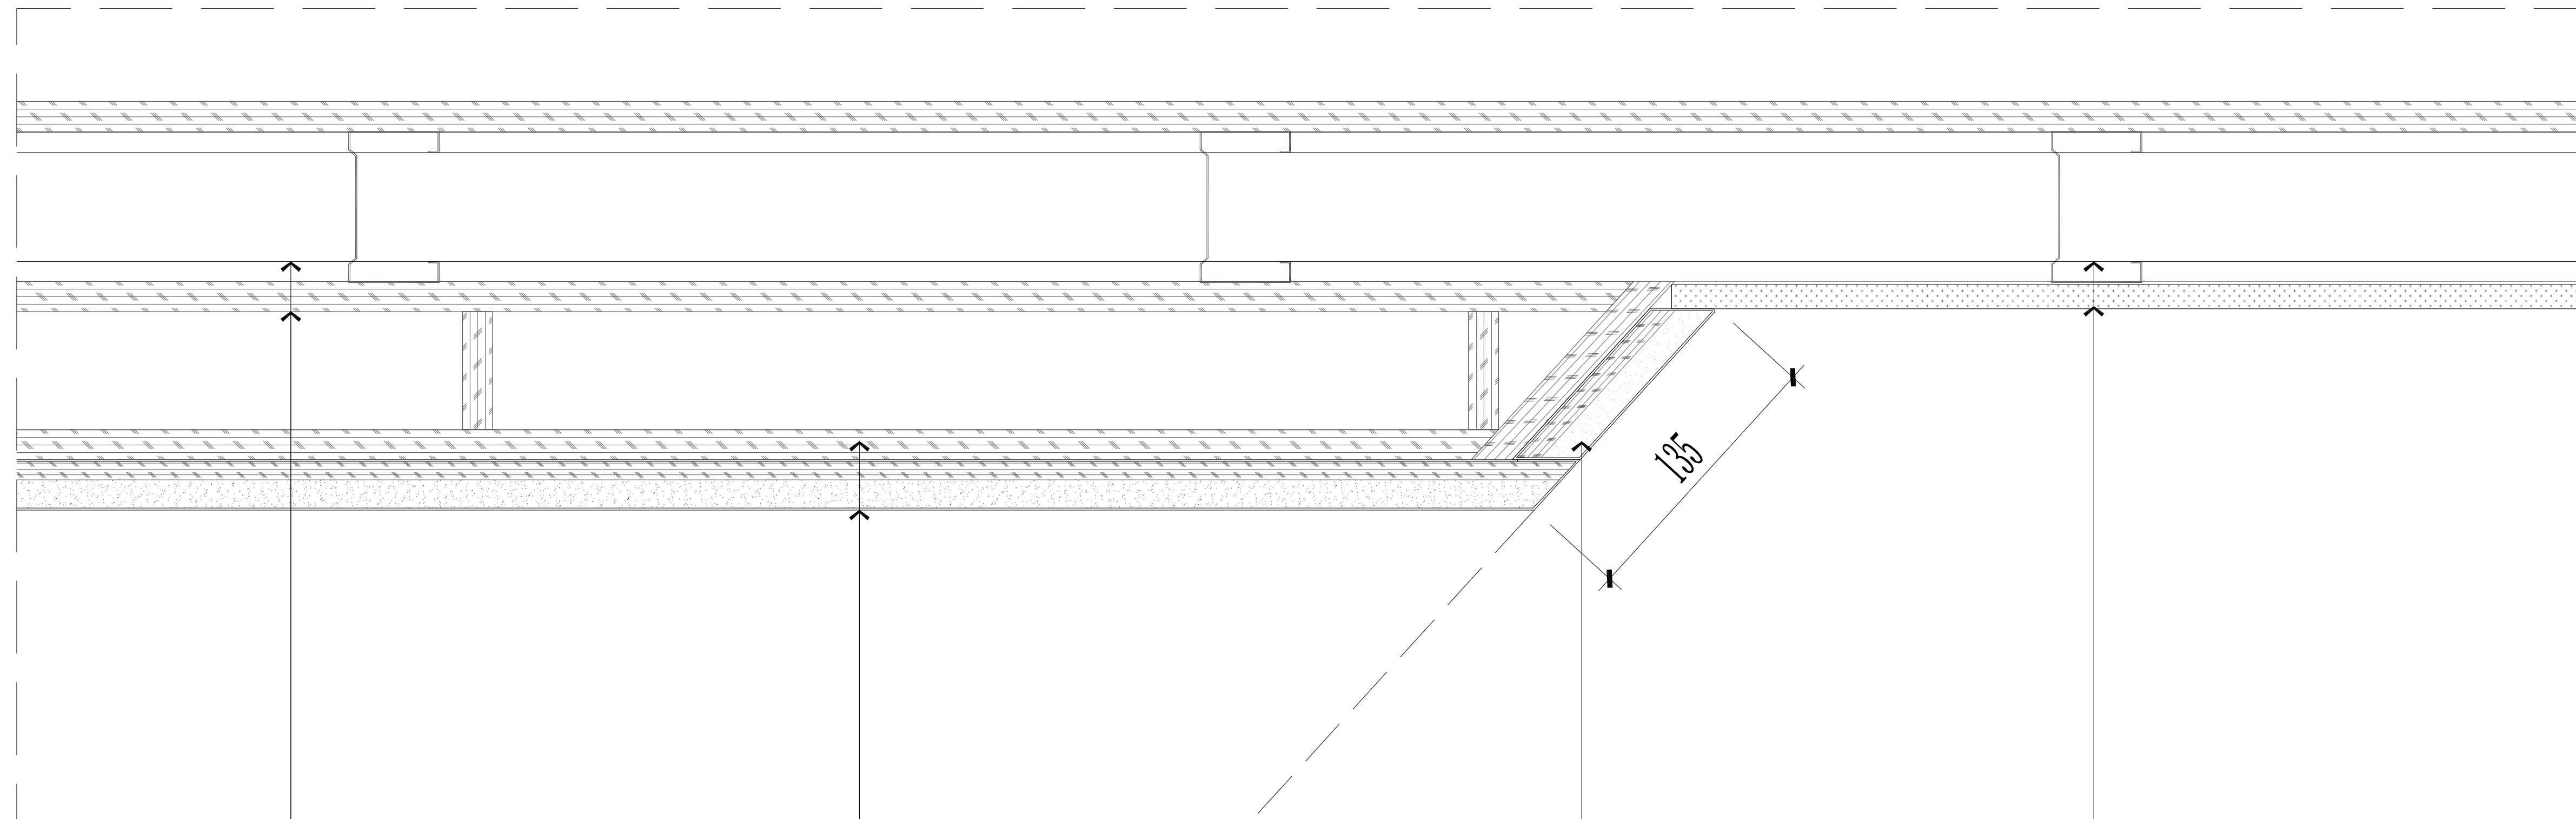


“75” 轻钢龙骨
15mm防火阻燃板

15mm防火阻燃板
25mm吸音软包
(布艺饰面)

25mm吸音软包
(布艺饰面)
(此处软包根据地
台位置定, 与地台
完成面齐平。具体
收口方式由厂家二
次深化)


“75” 轻钢龙骨
12mm纸面石膏板
面刷白色无机涂料

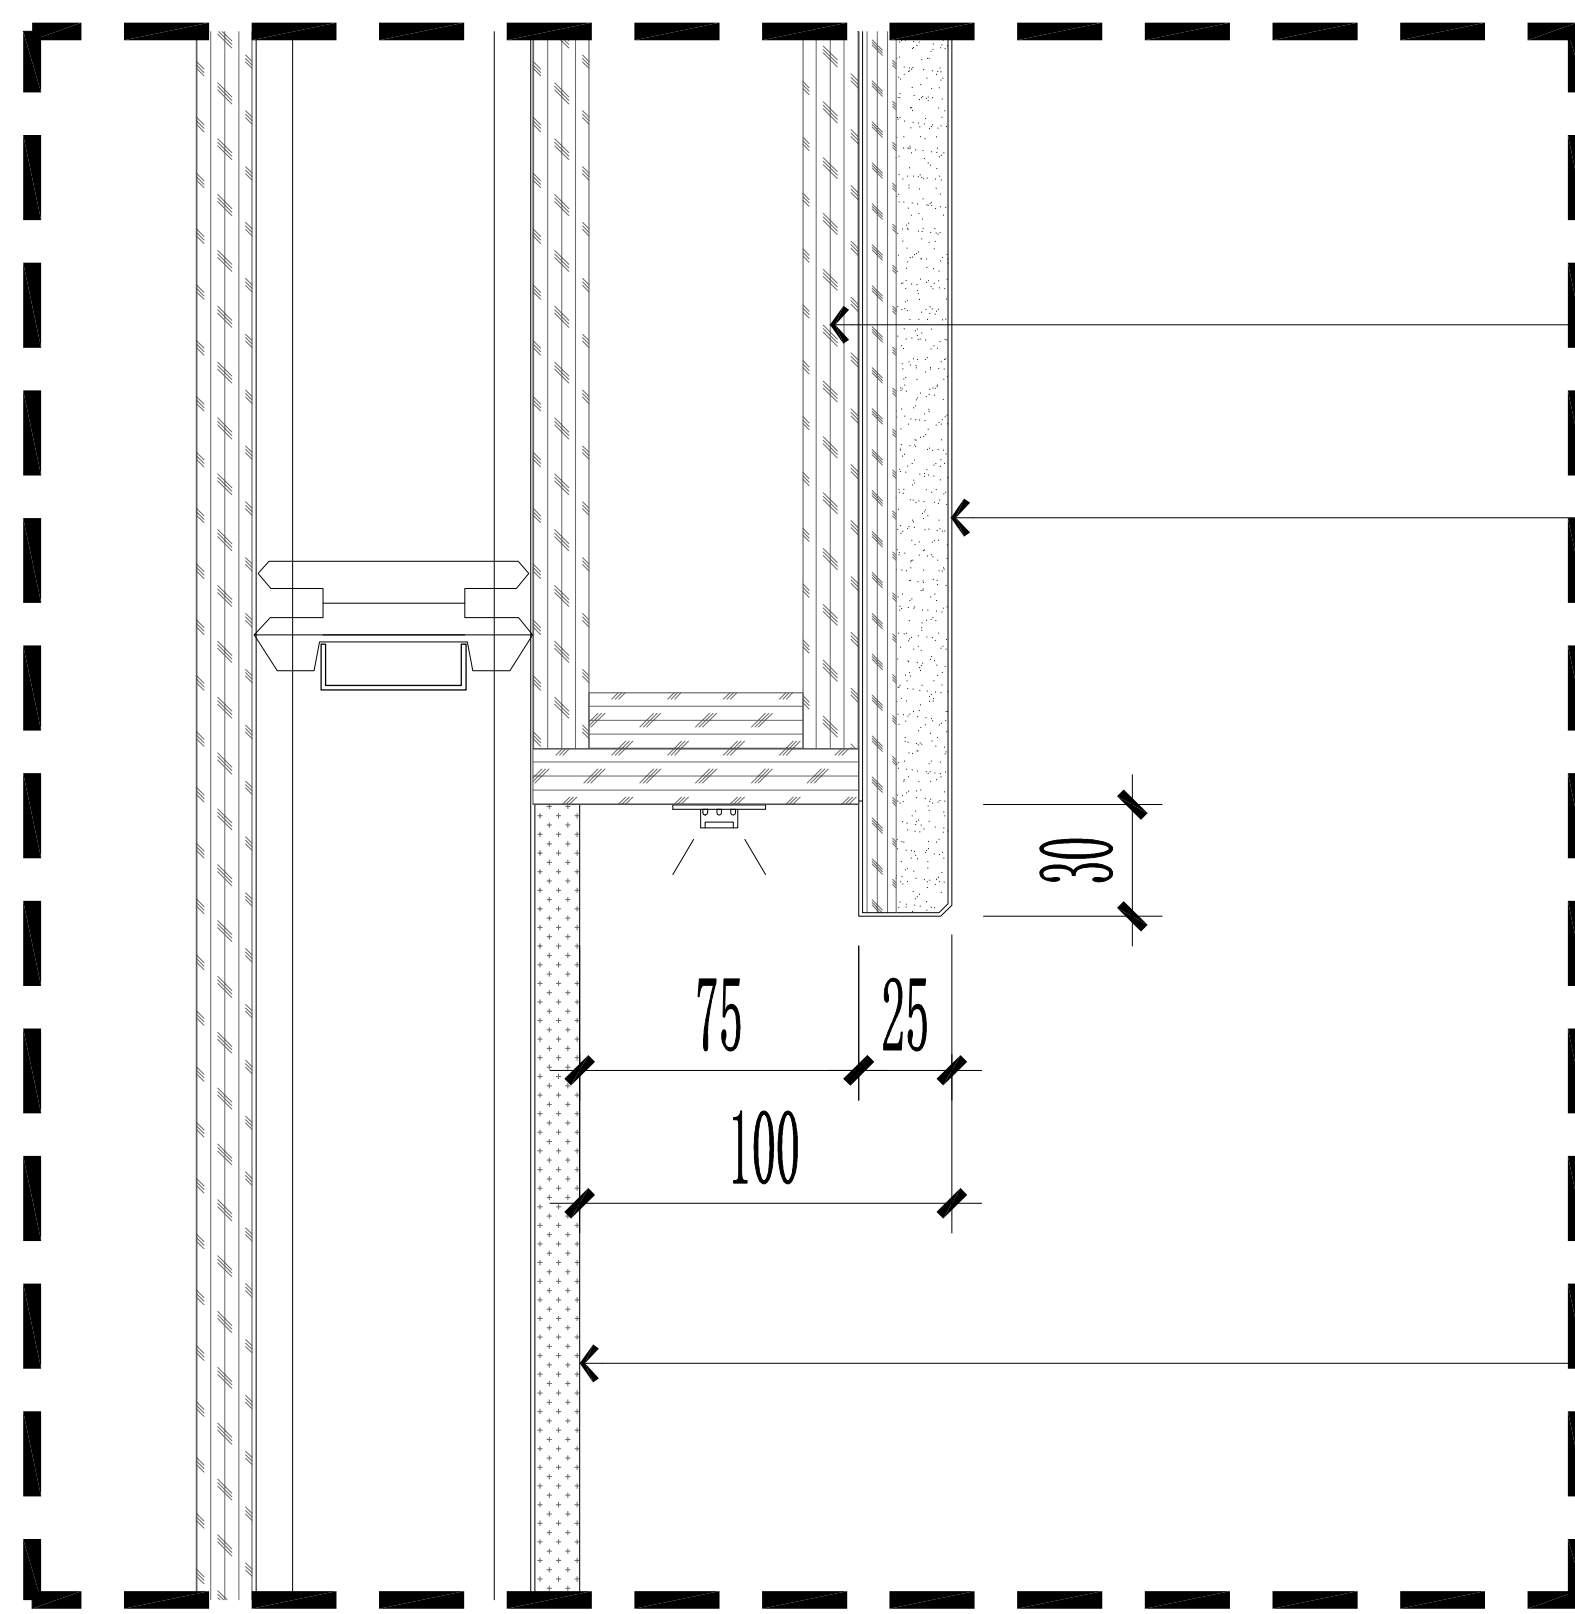

15mm防火阻燃板
25mm吸音软包
(布艺饰面)

12mm纸面石膏板
面刷白色无机涂料

D1 大样图
SCALE 1:4

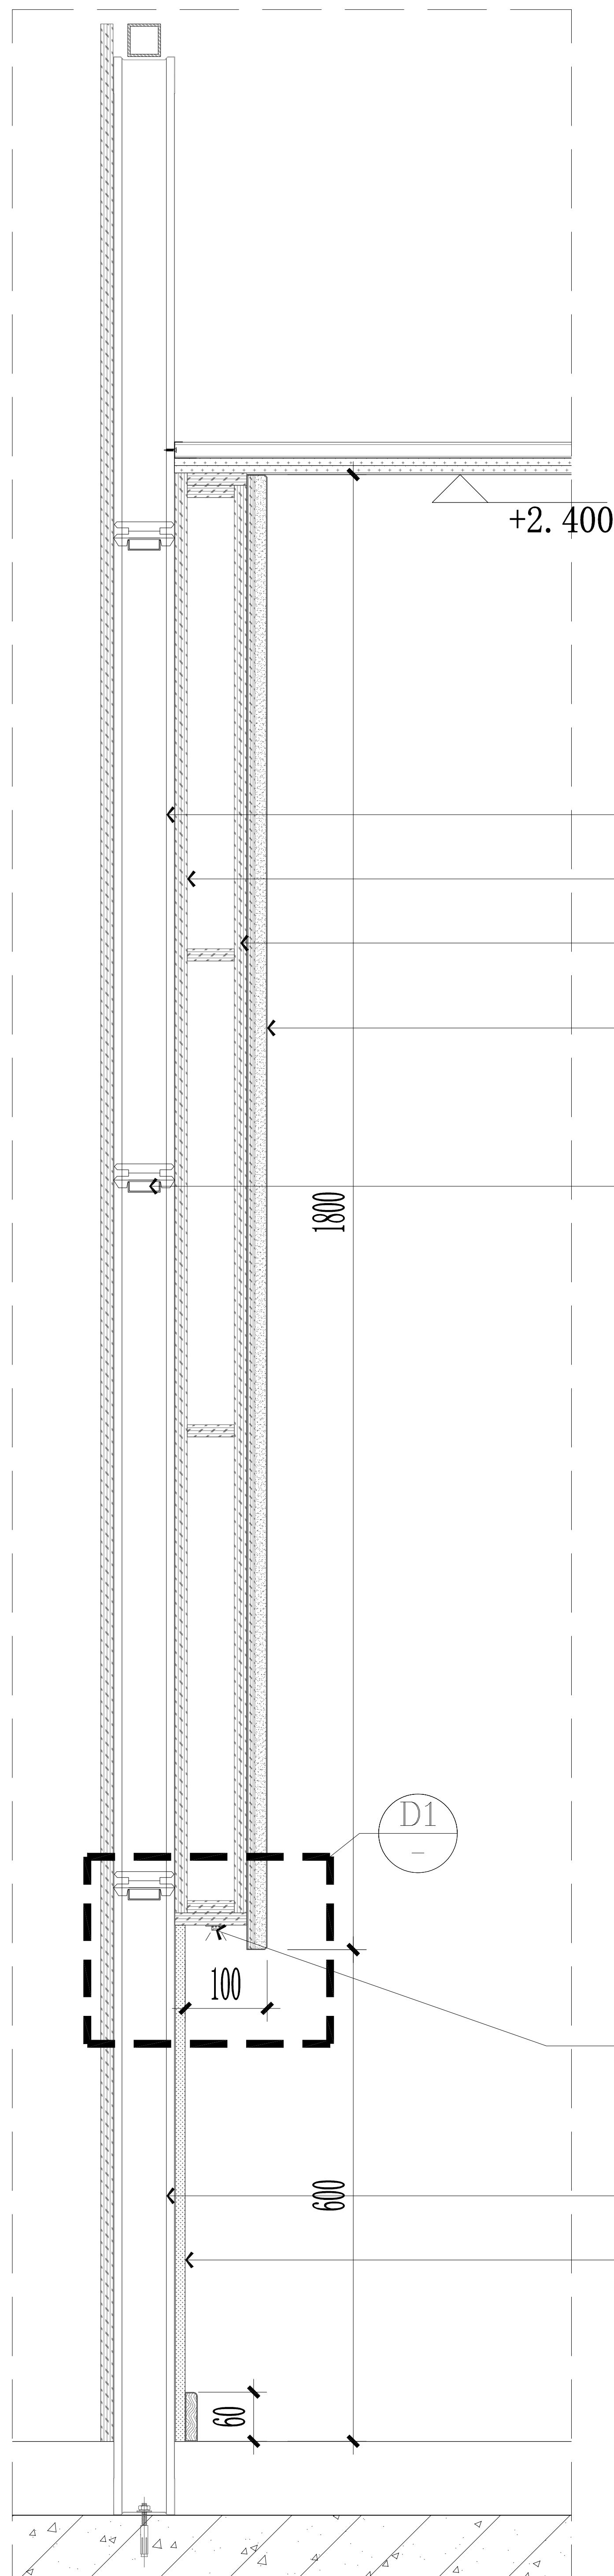


“75” 轻钢龙骨
15mm防火阻燃板
15mm防火阻燃板
25mm吸音软包
(布艺饰面)
通贯横撑龙骨

暗藏LED灯带

“75” 轻钢龙骨
12mm纸面石膏板
面刷白色无机涂料

08 ELEVATION
3Q-IE-03 3区多功能室墙身节点 SCALE 1:8

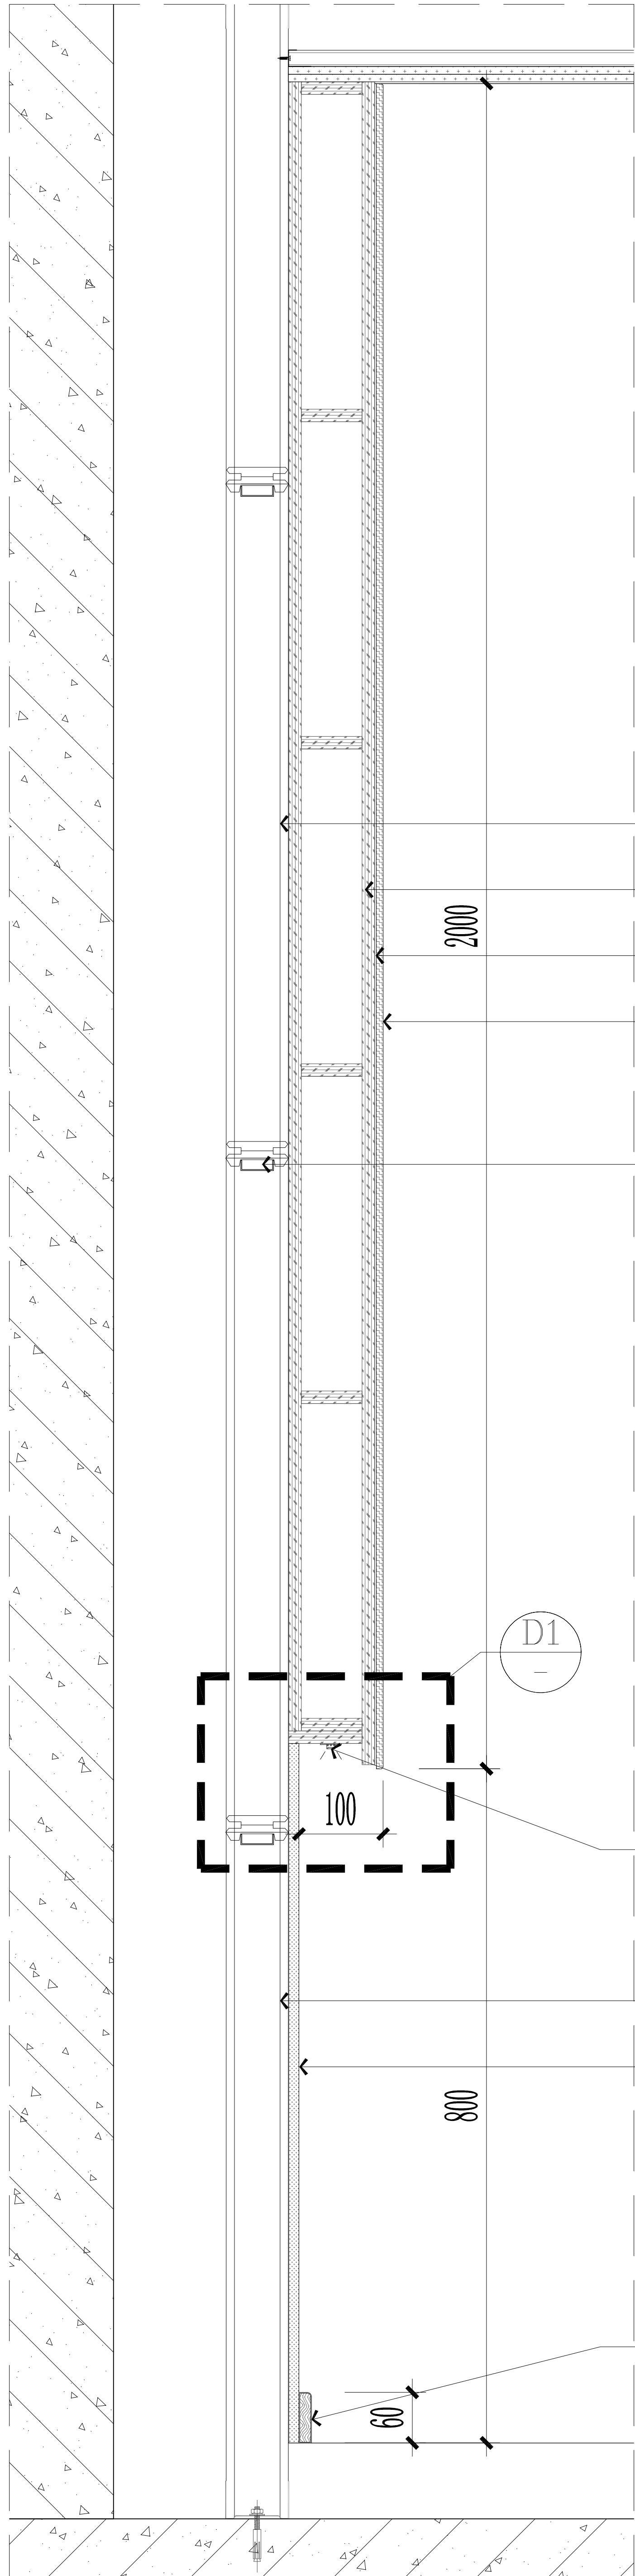

“75”轻钢龙骨
15mm防火阻燃板
银镜粘结层
8mm银镜饰面


通贯横撑龙骨

暗藏LED灯带

“75”轻钢龙骨
12mm纸面石膏板
面刷白色无机涂料

木质踢脚线

10 ELEVATION
40-E-02 3区多功能室墙身节点 SCALE 1:8

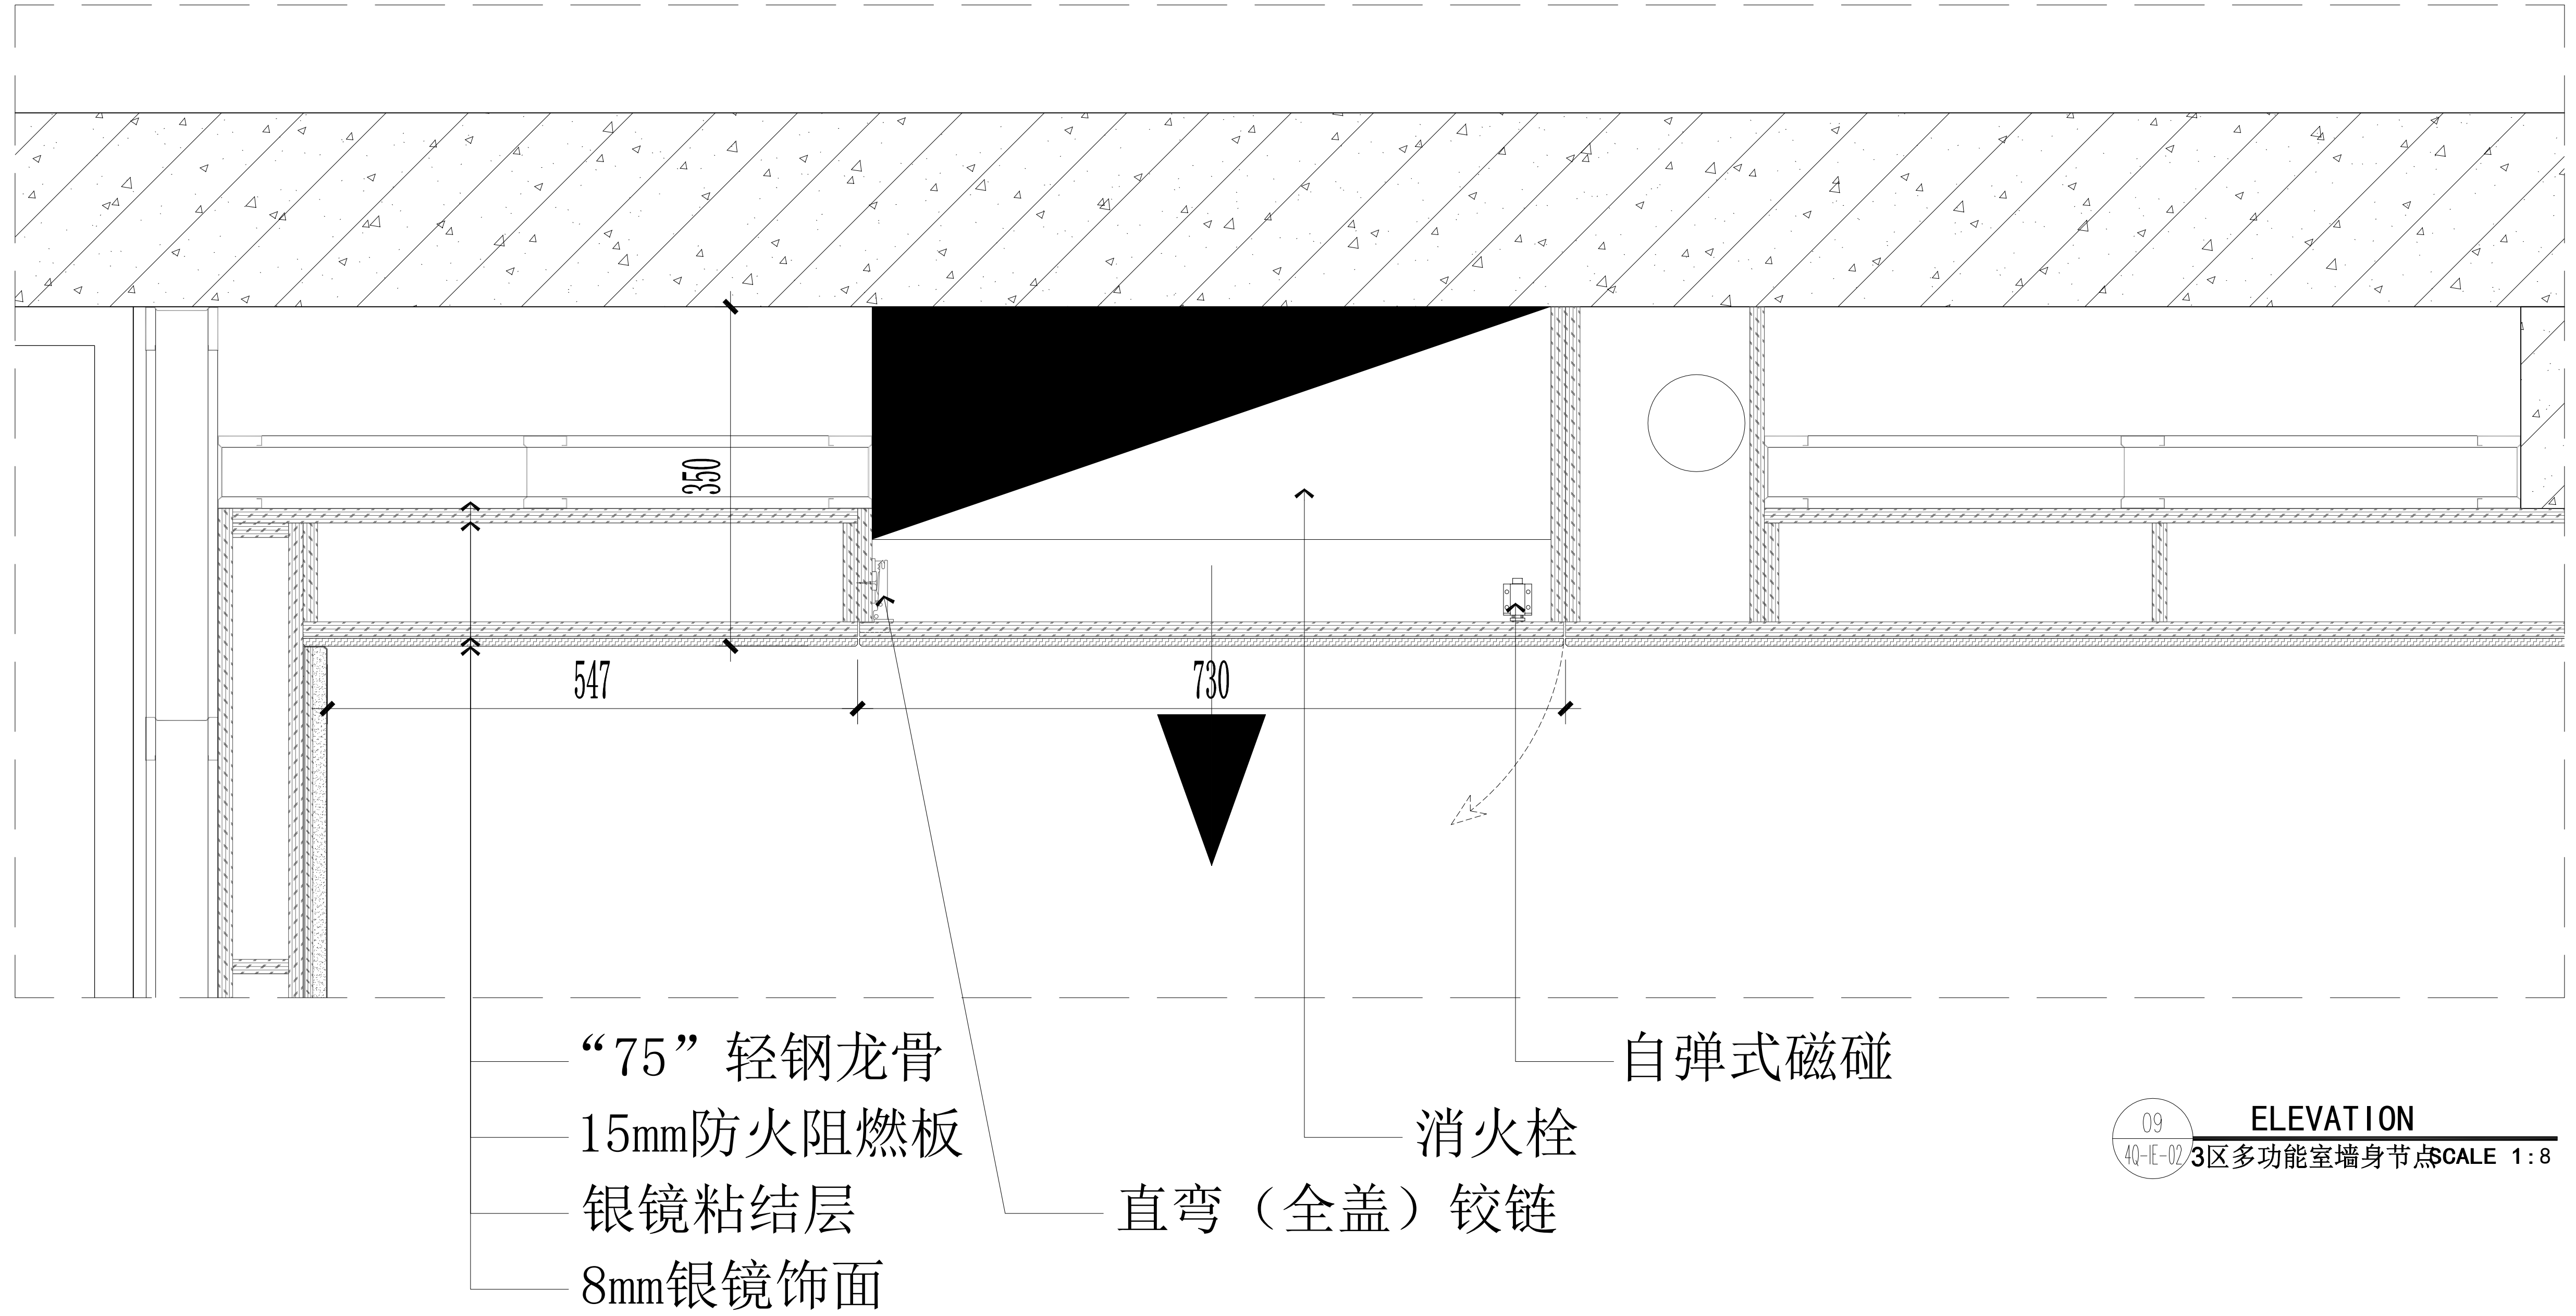


“75”轻钢龙骨
15mm防火阻燃板
银镜粘结层
8mm银镜饰面

自弹式磁碰

消火栓

直弯（全盖）铰链

09 ELEVATION
40-E-01 3区多功能室墙身节点 SCALE 1:8

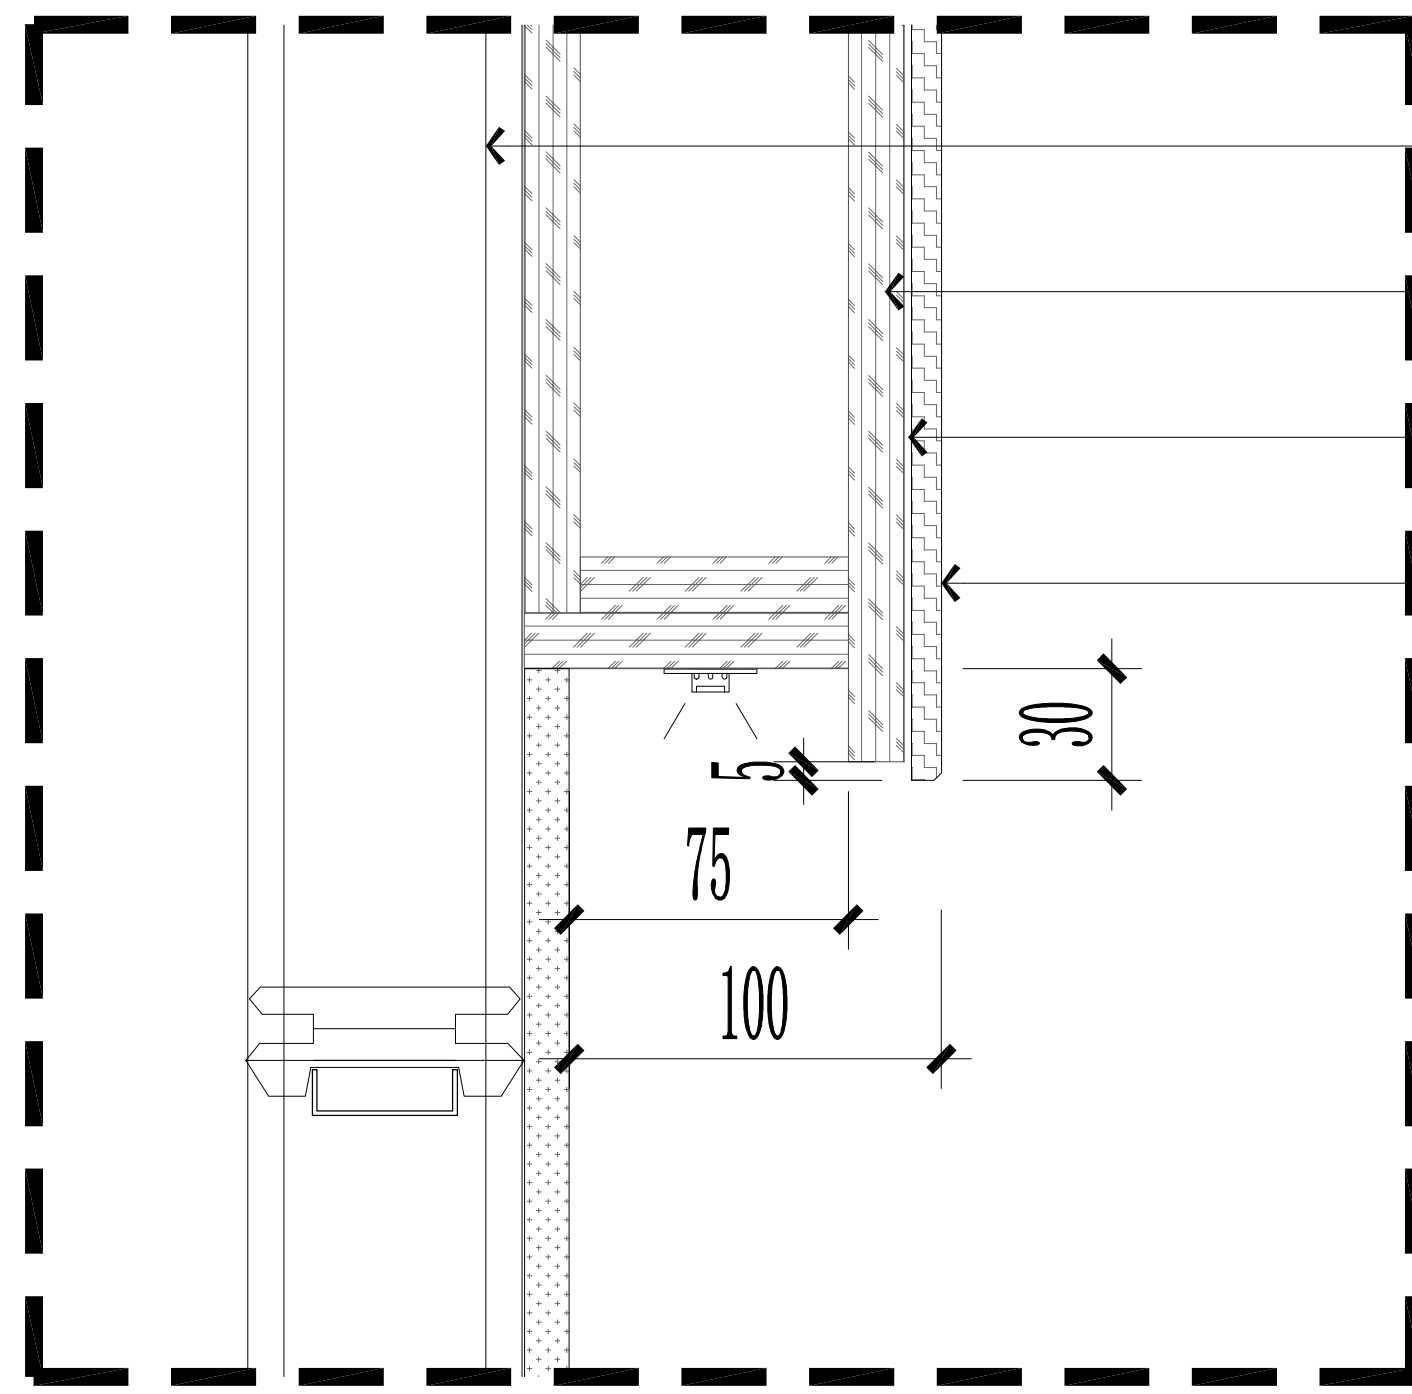

“75”轻钢龙骨
15mm防火阻燃板
银镜粘结层
8mm银镜饰面

D1 大样图
SCALE 1:4



墙身节点图三

海门大剧院文化中心商铺装修设计项目

CHINA

HAIMEN

紫浪装饰设计
ZI LANG DESIGN

ALL DESIGNS AND SPECIFICATIONS ARE THE PROPERTY OF ZI LANG DESIGN LTD. AND CANNOT BE USED WITHOUT THEIR WRITTEN PERMISSION. THE SAME SHALL BE RETURNED UPON COMPLETION OF THE PROJECT. DO NOT SCALE DRAWINGS. ALL MEASUREMENTS MUST BE CHECKED ON SITE BY THE CONTRACTORS AND ANY DISCREPANCIES BROUGHT TO THE ATTENTION OF THE DESIGNER OR ARCHITECT. THIS DRAWING IS TO BE USED FOR THE PROJECT AND SITE IDENTIFIED AND NOT TO BE USED ON ANY OTHER PROJECT.

REVISION DATE


Scale 比例 Date 日期

PH 1:8@A2 PH
Designed BY 设计 Drawn BY 绘图


PH PH
Job NO. 项目编号 APPROVED BY 核准

PH PH
Sheet NO. 图号 页码


DS-05

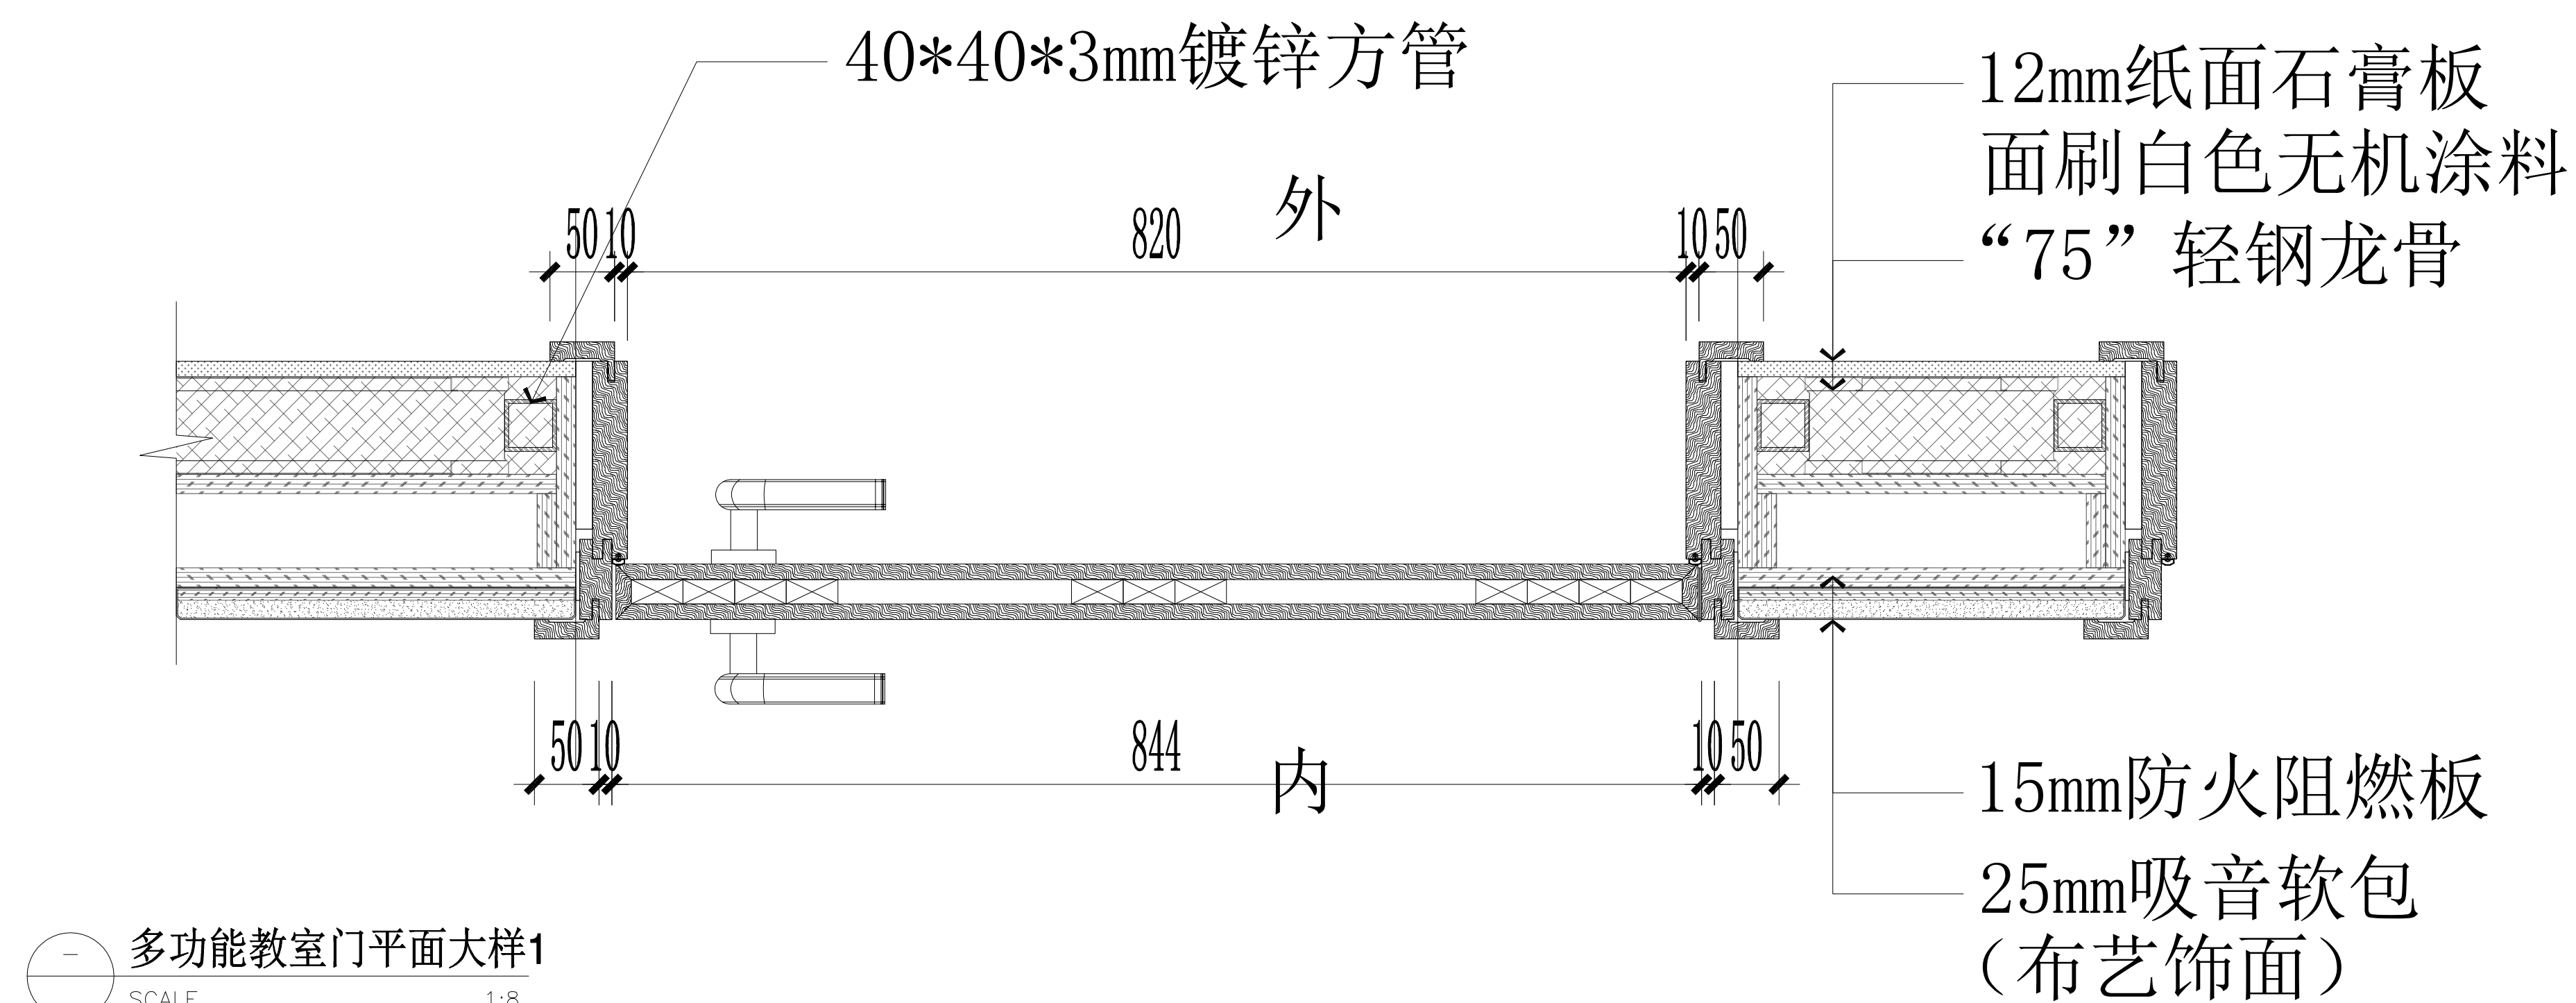


多功能教室门平面大样1
SCALE 1:8

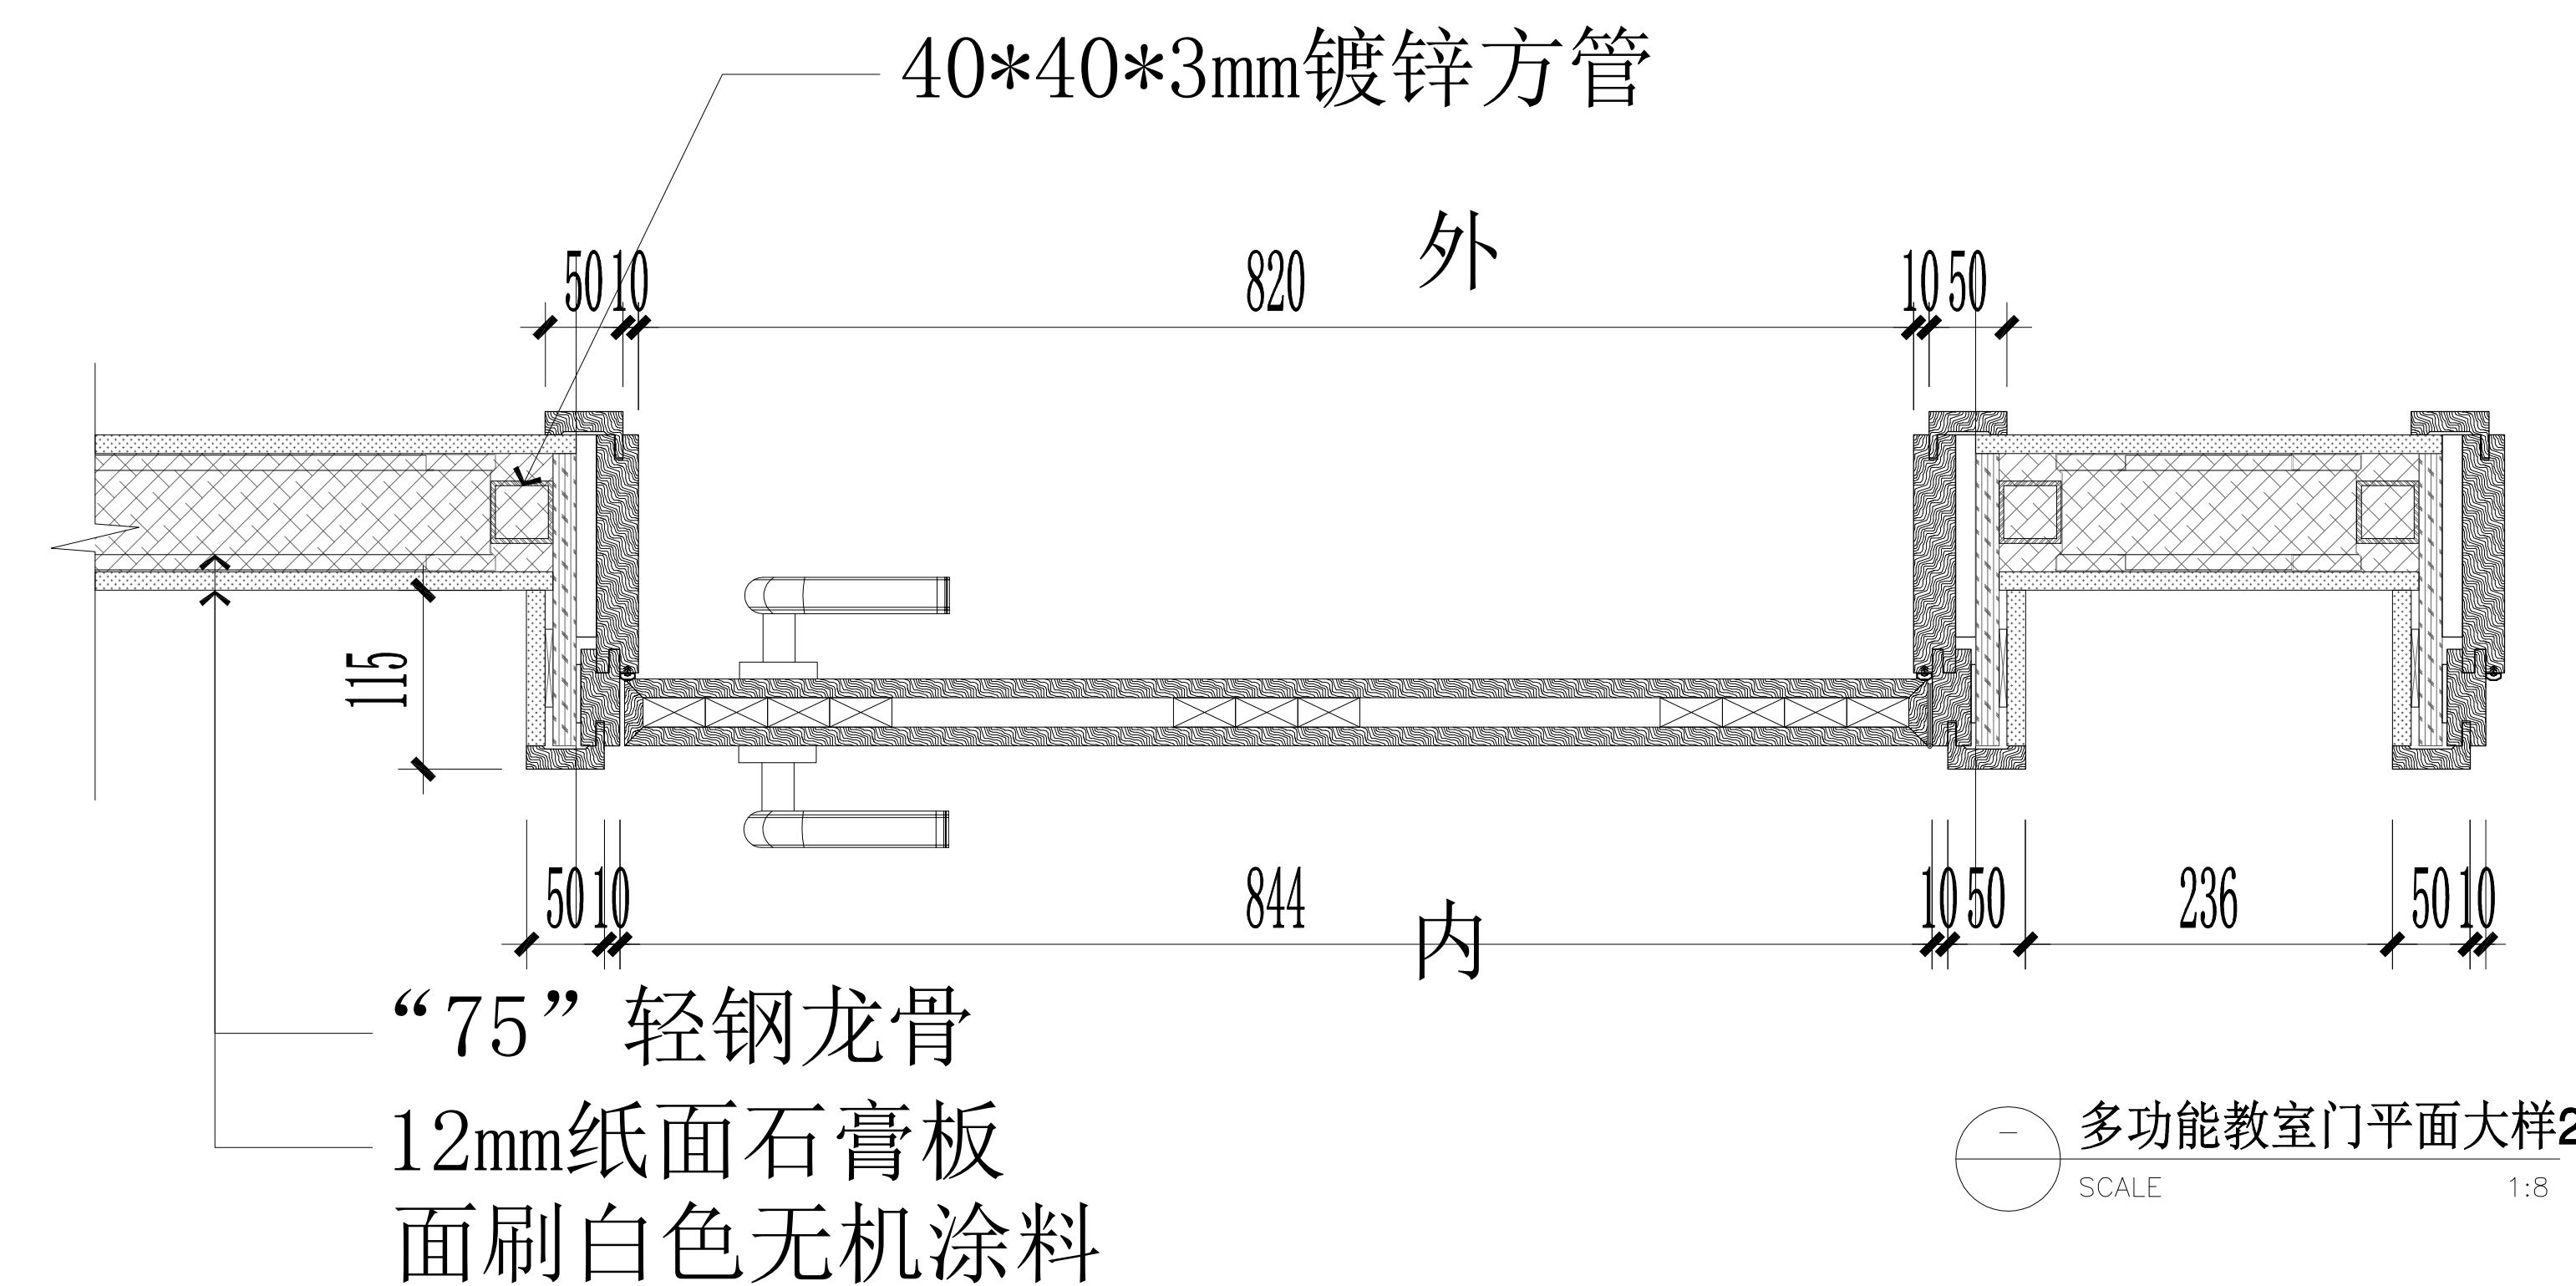


多功能教室门平面大样2
SCALE 1:8

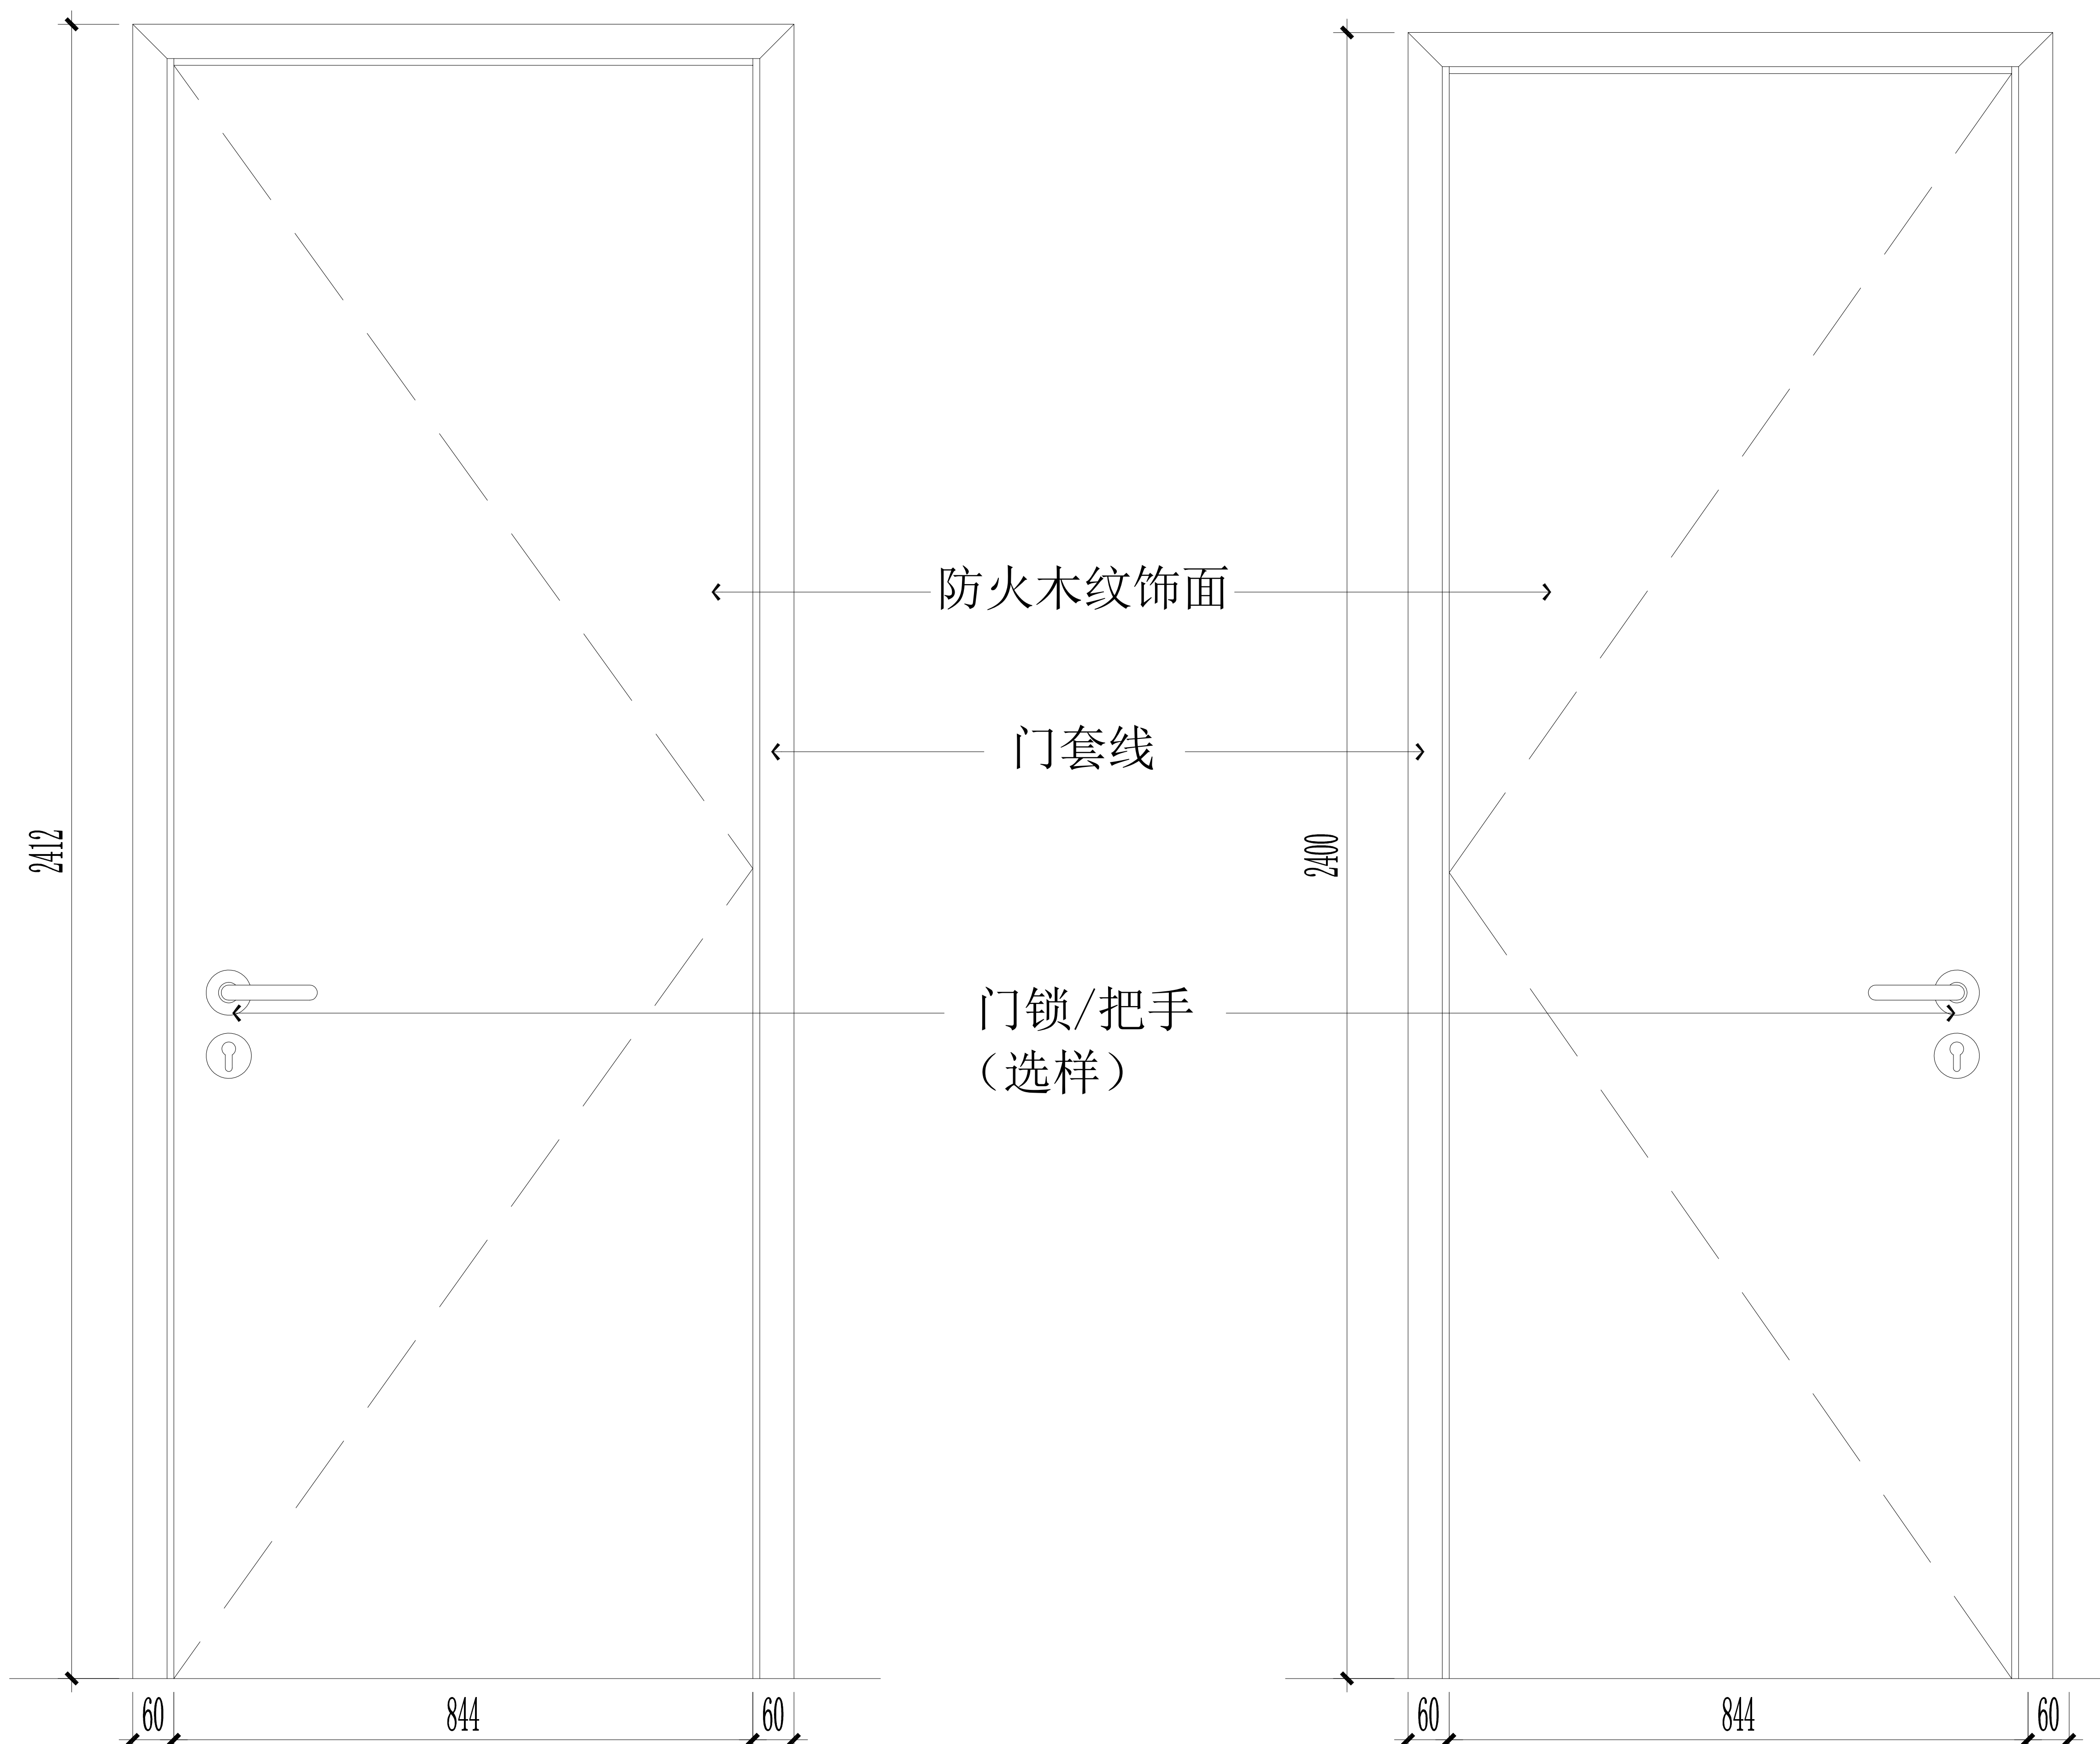

多功能教室门内立面
SCALE 1:10

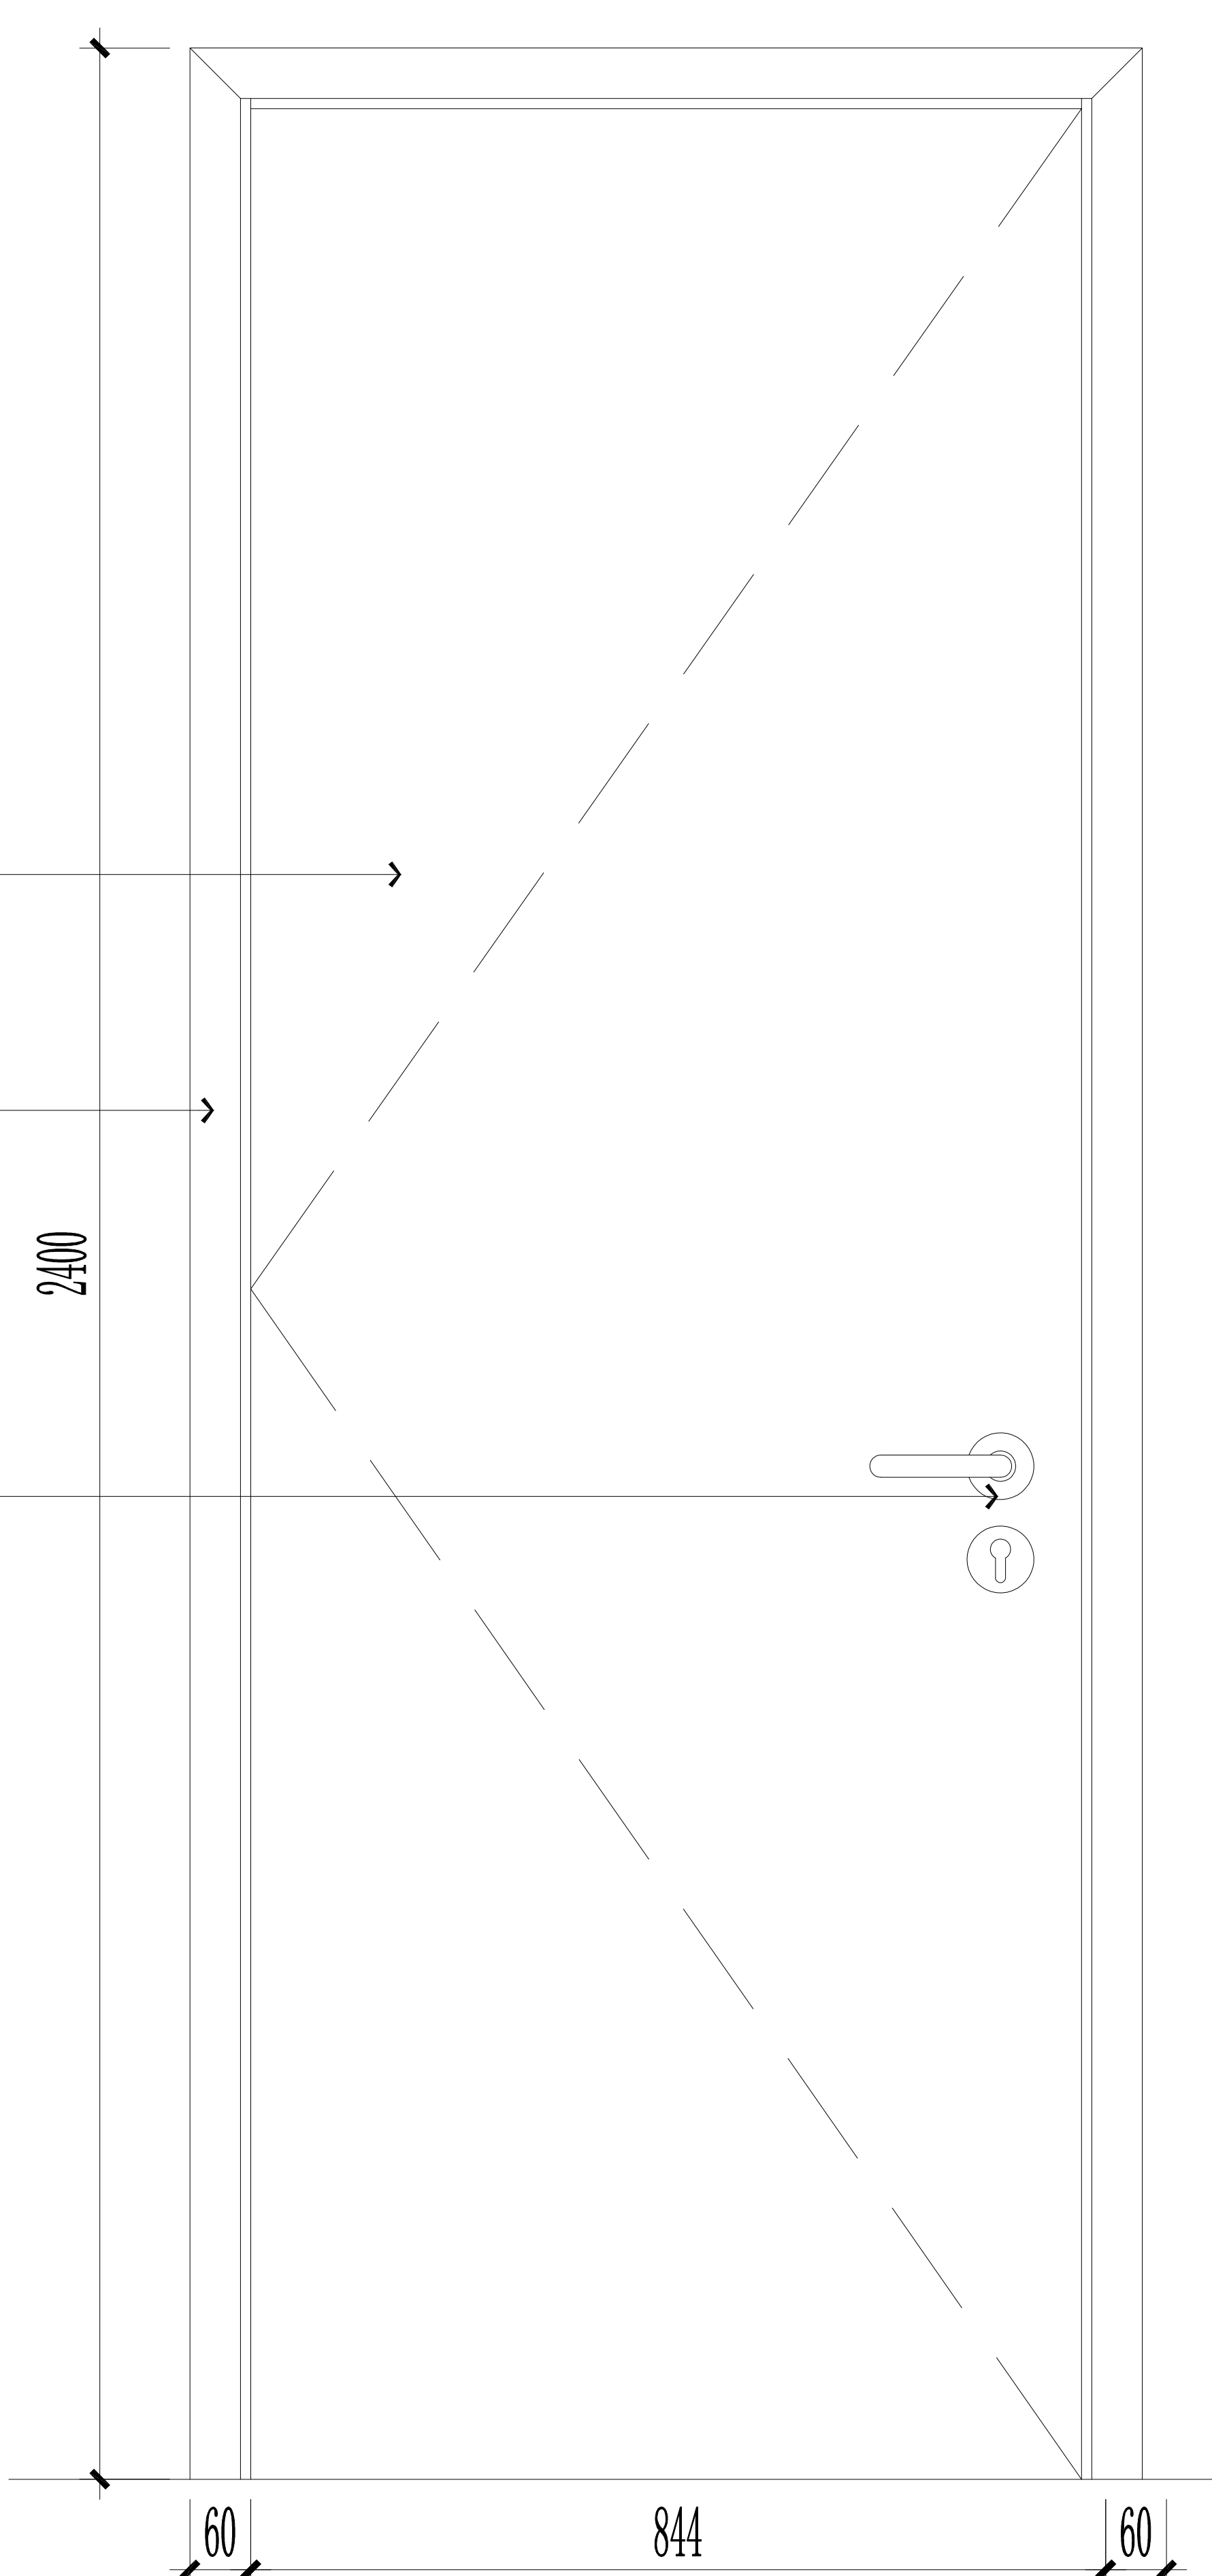

多功能教室门外立面
SCALE 1:10

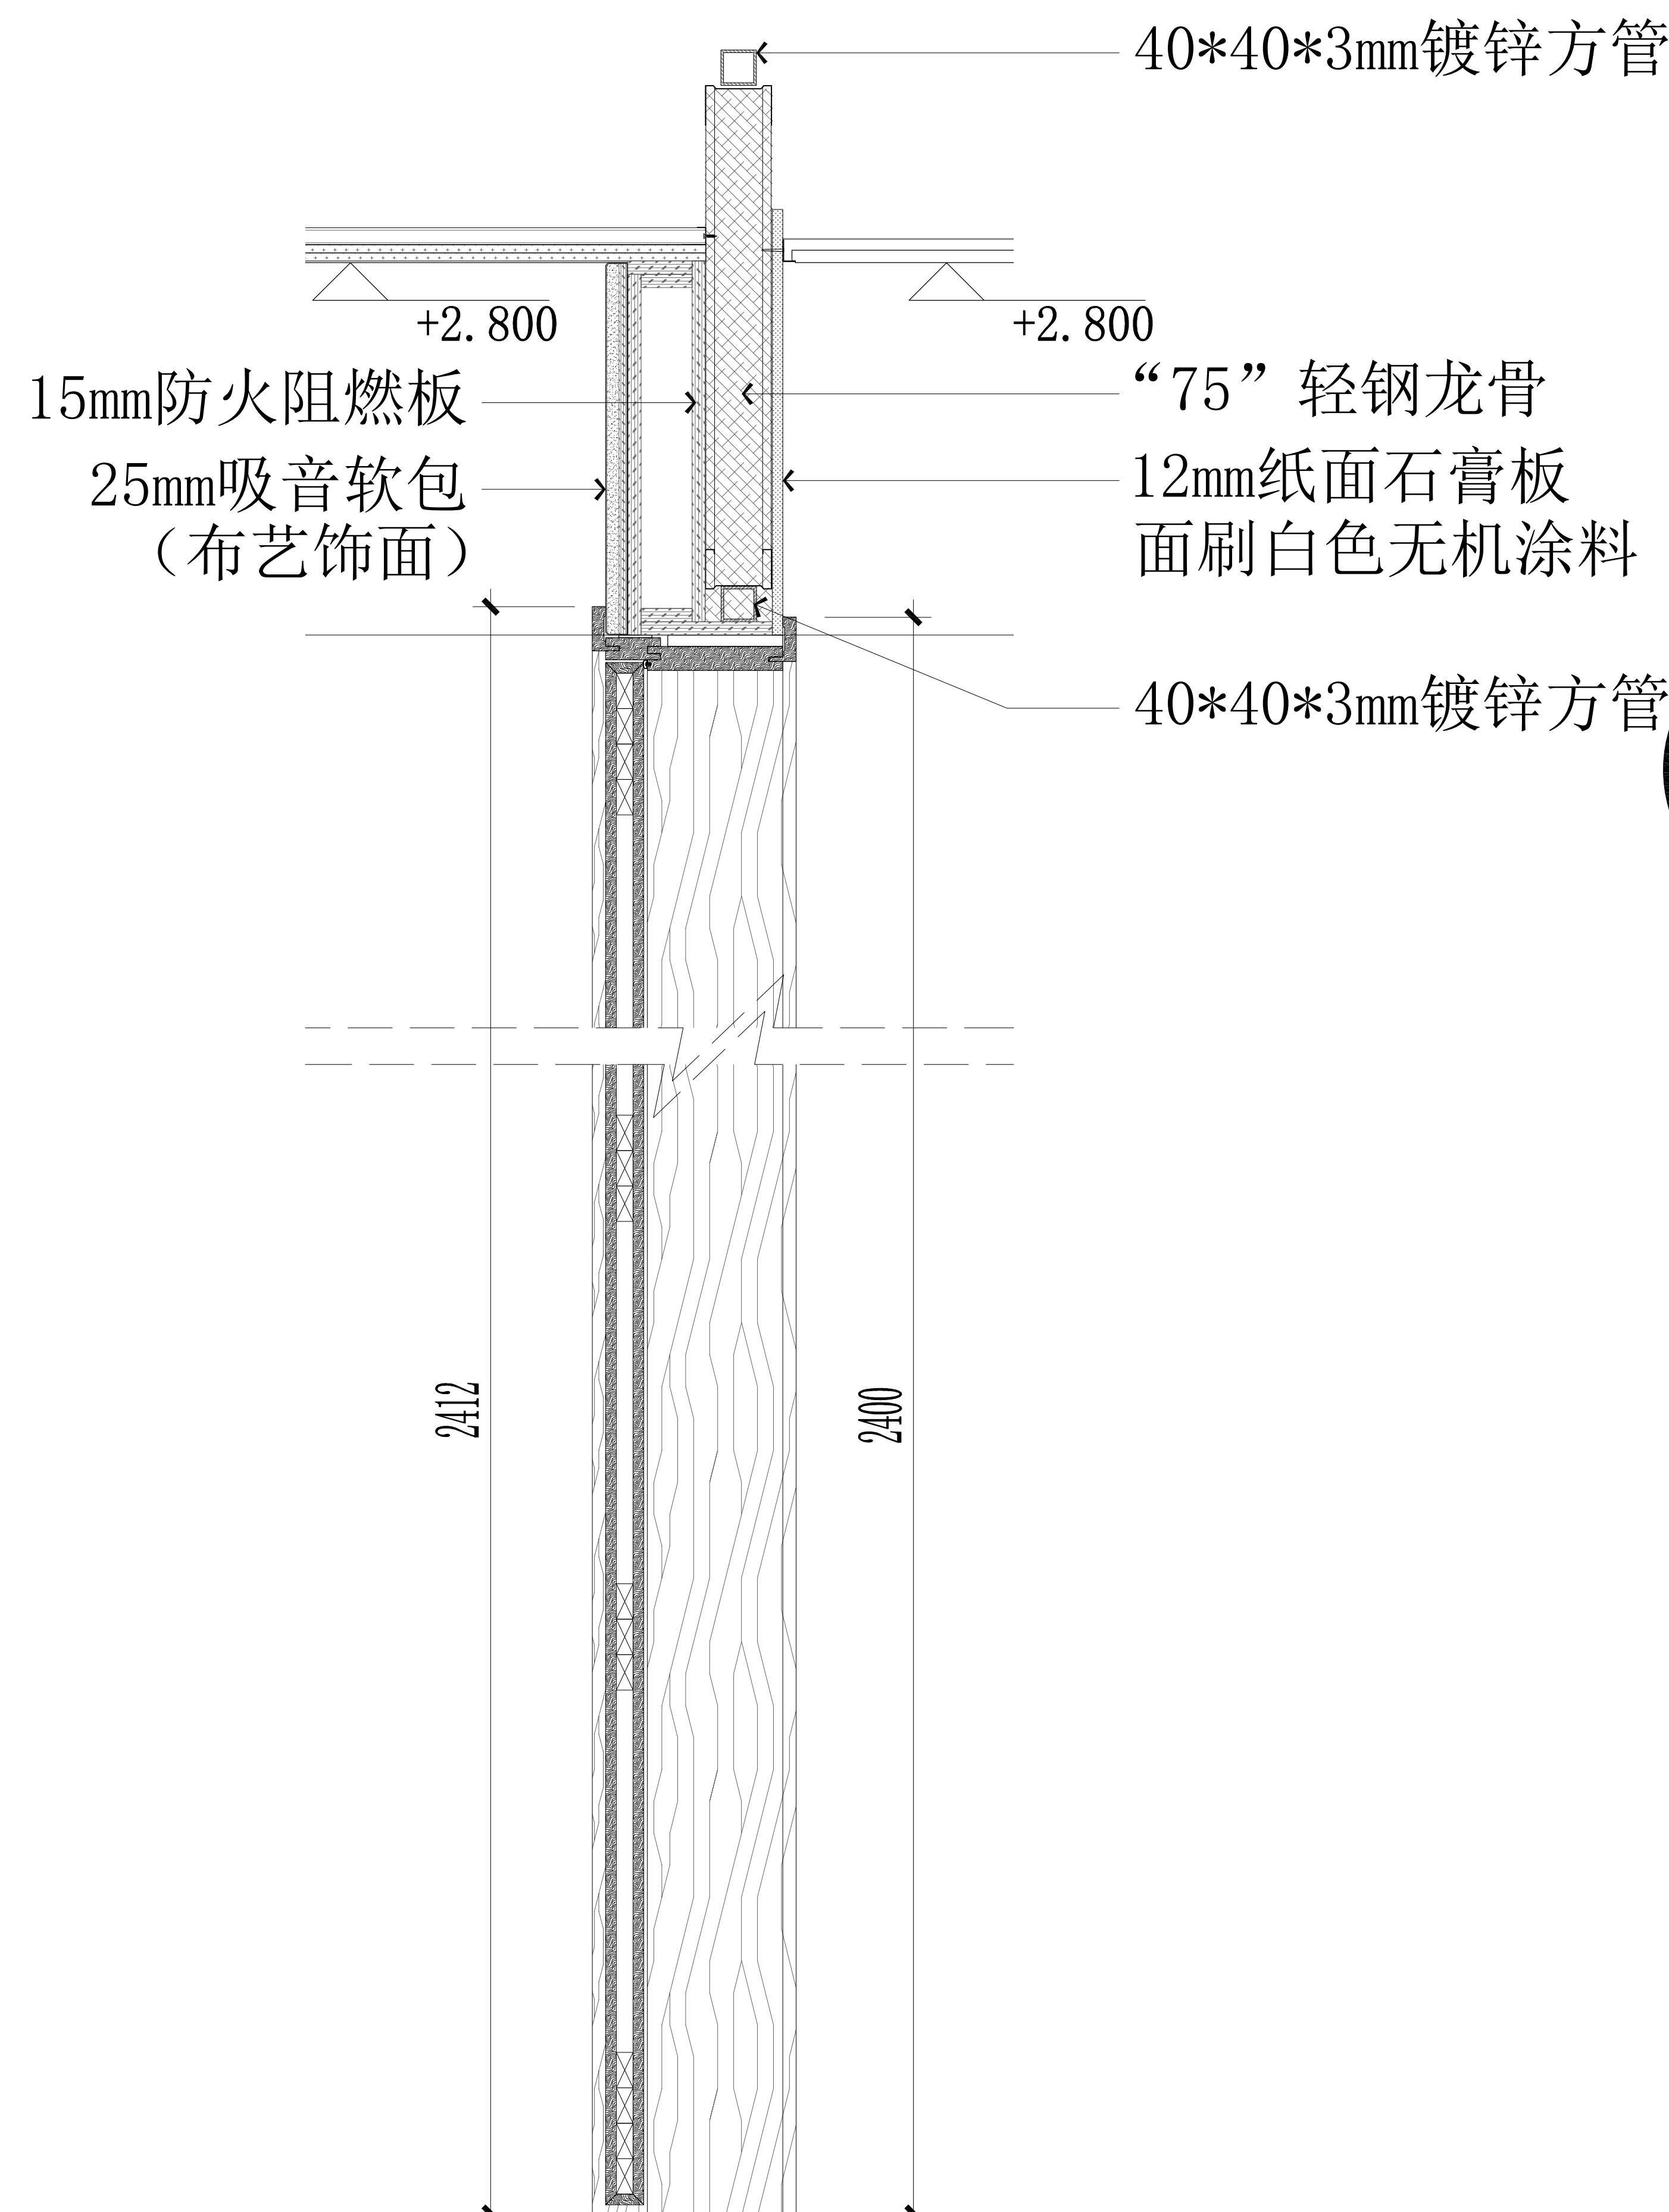

多功能教室门剖面
SCALE 1:10

海门大剧院文化中心商铺装修设计项目

CHINA

HAIMEN



江苏海门市海门大街99号海门大厦
TEL: 0513-86218865 FAX: 0513-86218867
http://www.zilang.com

紫浪装饰设计
ZI LANG . DESIGN

DRAWING TITLE	
门表图	

ALL DESIGNS AND SPECIFICATIONS ARE THE PROPERTY OF ZI LANG DESIGN LTD. AND CANNOT BE USED WITHOUT THEIR WRITTEN PERMISSION. THE SAME SHALL BE RETURNED UPON COMPLETION OF THE PROJECT. DO NOT SCALE DRAWINGS. ALL MEASUREMENTS MUST BE CHECKED ON SITE BY THE CONTRACTORS AND ANY DISCREPANCIES BROUGHT TO THE ATTENTION OF THE DESIGNER OR ARCHITECT. THIS DRAWING IS TO BE USED FOR THE PROJECT AND SITE IDENTIFIED AND NOT TO BE USED ON ANY OTHER PROJECT.

REVISION DATE

Scale 比例 Date 日期

PH 1:8@A2 PH

Designed BY 设计 Drawn BY 绘图

PH PH

Job NO. 项目编号 APPROVED BY 核准

PH PH

Sheet NO. 图号 页码

DS-06