

其他					
材料					
设备					
电气					

装饰工程设计图纸明细表

序号 NO.	图号 SHEET NO.	图名 DESCRIPTION	图幅 SHEET	备注 REMARK
001	AIP-01	图纸目录一		
002	AIP-02	室内装修设计说明(一)		
003	AIP-03	室内装修设计说明(二)		
004	AIP-04	室内装修设计说明(三)		
005	AIP-05	室内装修设计说明(四)		
006	AIP-06	室内装修设计说明(五)		
007	1F-P-01	一层原始结构图		
008	1F-P-02	一层拆墙墙体图		
009	1F-P-03	一层新建墙体图		
010	1F-P-04	一层平面布置图		
011	1F-P-05	一层家具尺寸图		
012	1F-P-06	一层地面铺装图		
013	1F-P-07	一层顶面布置图		
014	1F-P-08	一层顶面尺寸图		
015	1F-P-09	一层灯具点位尺寸图		
016	1F-P-10	一层开关布置图		
017	1F-P-11	一层插座布置图		
018	1F-P-12	一层水路布置图		
019	1F-P-13	一层空间材料说明图		
020	2F-P-01	二层原始结构图		
021	2F-P-02	二层拆墙墙体图		
022	2F-P-03	二层新建墙体图		
023	2F-P-04	二层平面布置图		
024	2F-P-05	二层家具尺寸图		
025	2F-P-06	二层地面铺装图		
026	2F-P-07	二层顶面布置图		
027	2F-P-08	二层顶面尺寸图		
028	2F-P-09	二层灯具点位尺寸图		
029	2F-P-10	二层开关布置图		
030	2F-P-11	二层插座布置图		
031	2F-P-12	二层水路布置图		
032	2F-P-13	二层空间材料说明图		
033	EL-01	宿舍东界墙立面图		
034	EL-02	招待室立面图		
035	EL-03	招待室立面图		
036	EL-04	宿舍东界墙立面图		
037	EL-05	宿舍东界墙立面图		
038				
039				
040				

序号 NO.	图号 SHEET NO.	图名 DESCRIPTION	图幅 SHEET	备注 REMARK
041		二十一層平面布置图		
042				
043				
 江苏兴原建设工程集团有限公司 兴原建设 诚信为本 兴原建设 诚信为本 兴原建设 诚信为本	图例名称 1. 本图是兴原建设工程集团有限公司工程图 图例名称 2. 本图是兴原建设工程集团有限公司工程图	审核 Approved by 审核 Checked by 审核 Examined by	设计 Designed by 设计 Designed by 设计 Designed by	日期 Date 日期 Date 日期 Date	工程名称 Project Title 工程名称 Project Title 工程名称 Project Title	日期 Date 日期 Date 日期 Date	比例 Scale 比例 Scale 比例 Scale


[illegible]

[illegible]


[illegible]

[illegible]


其他					
材料					
设备					
电气					

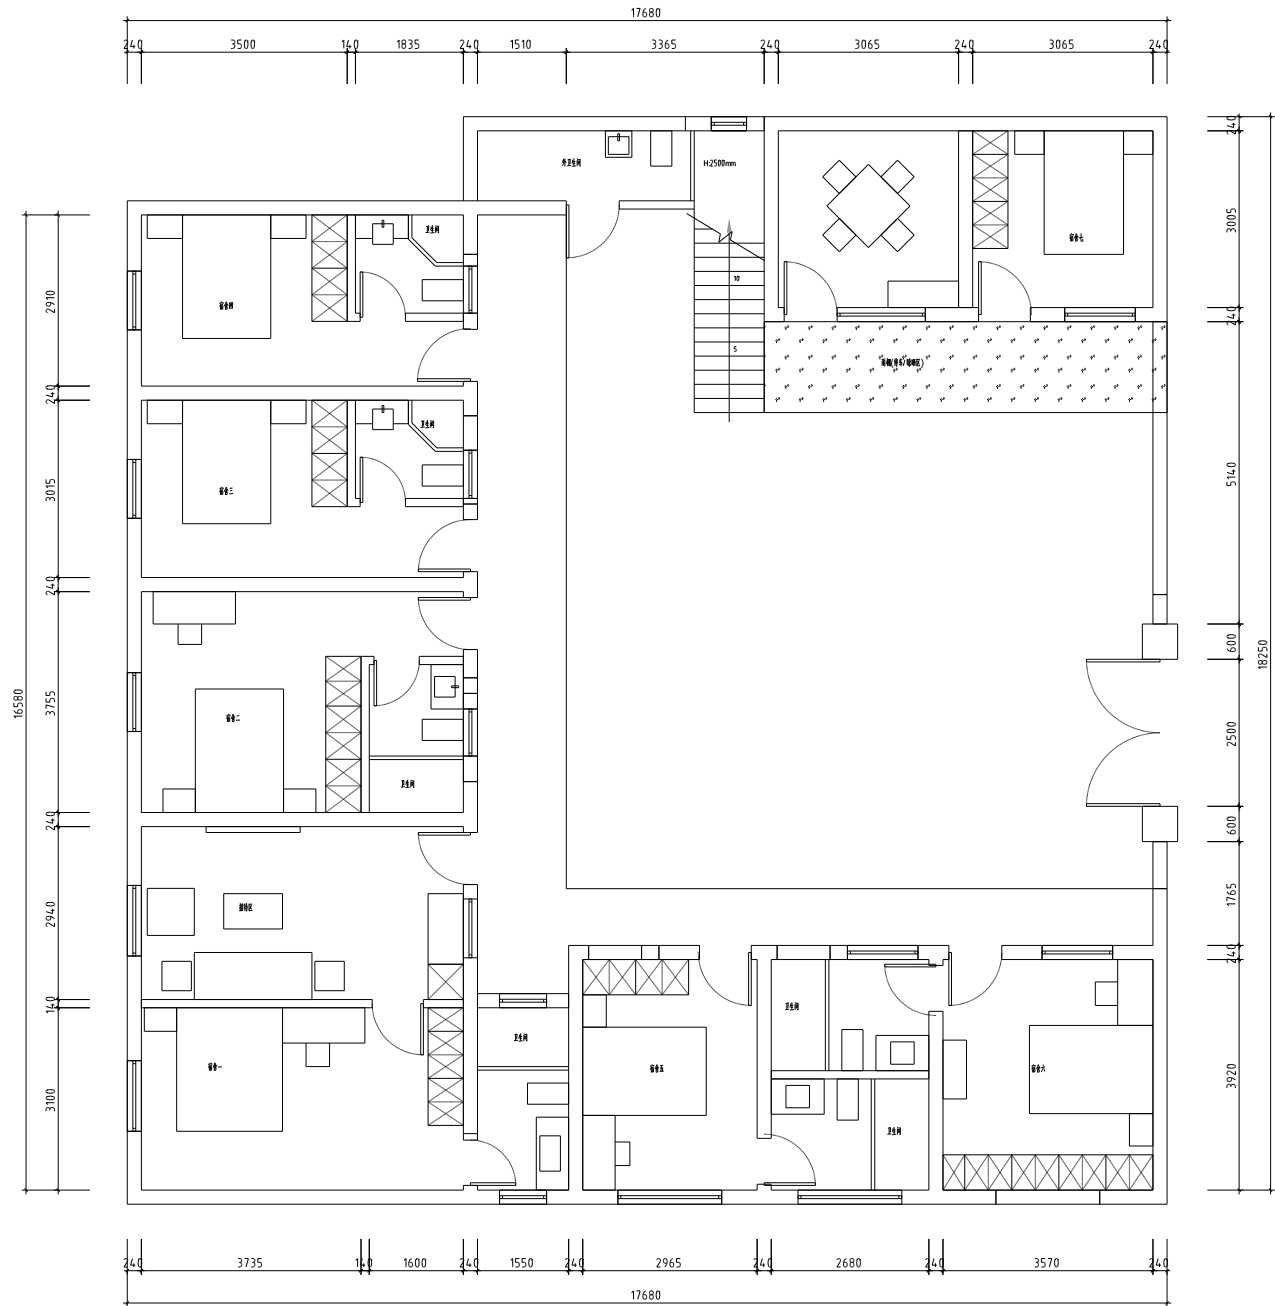


其他					
材料					
设备					
电气					

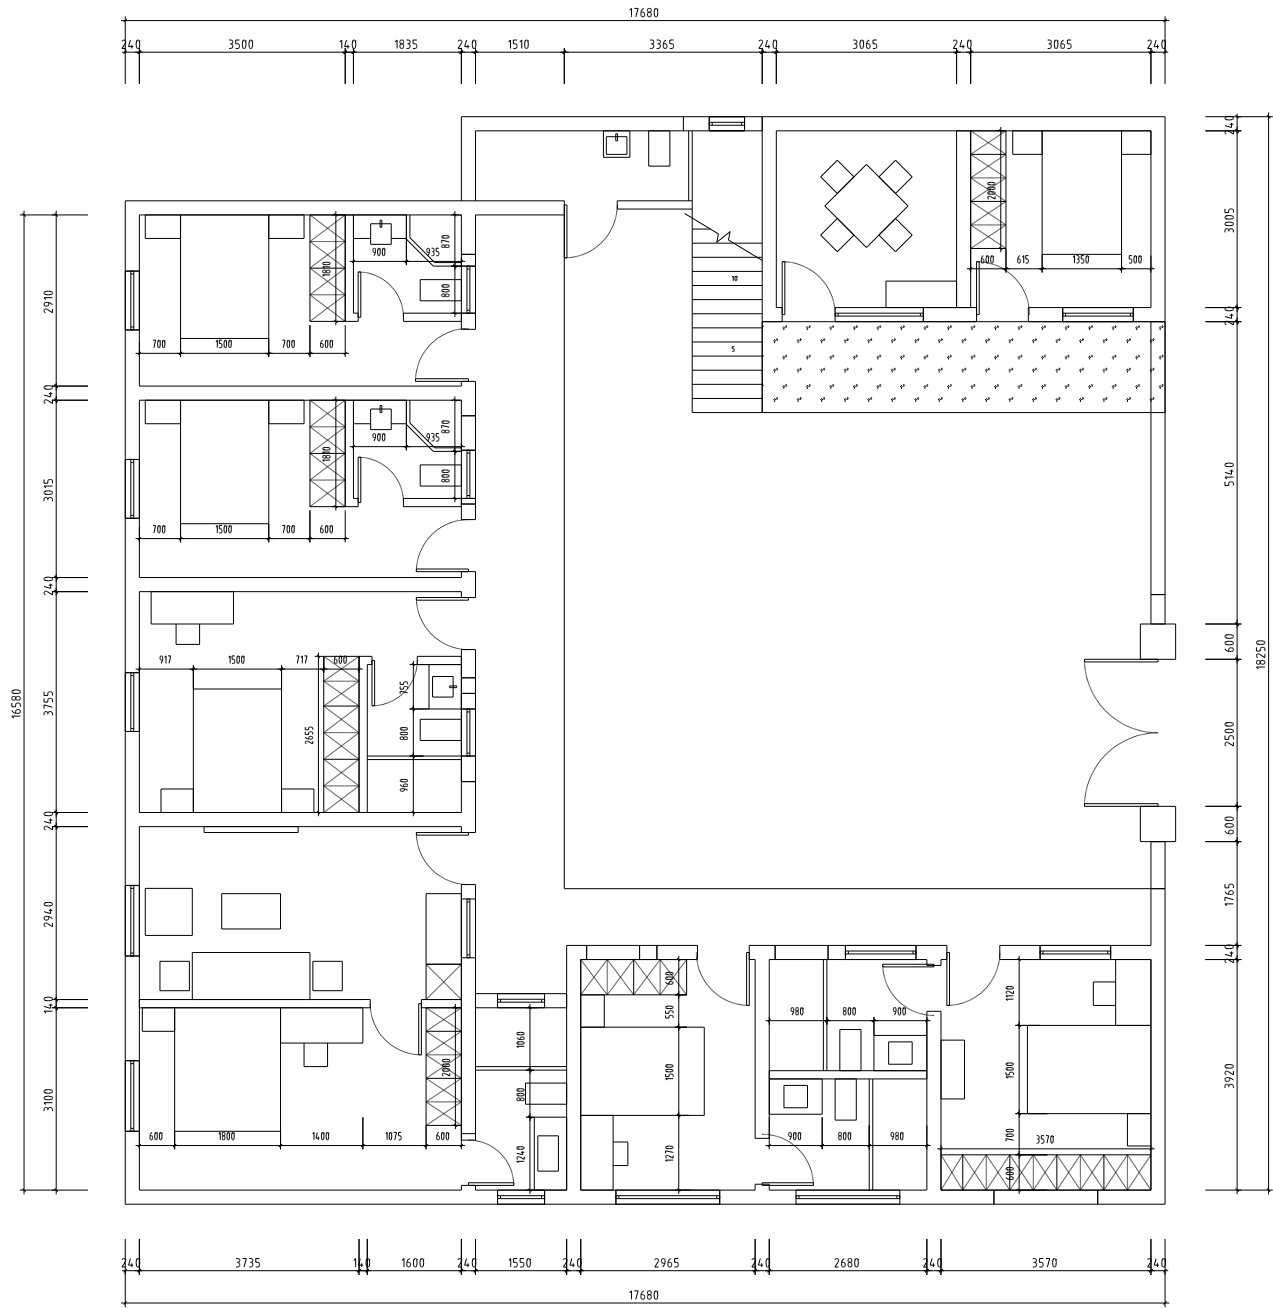


其他					
材料					
设备					
电气					

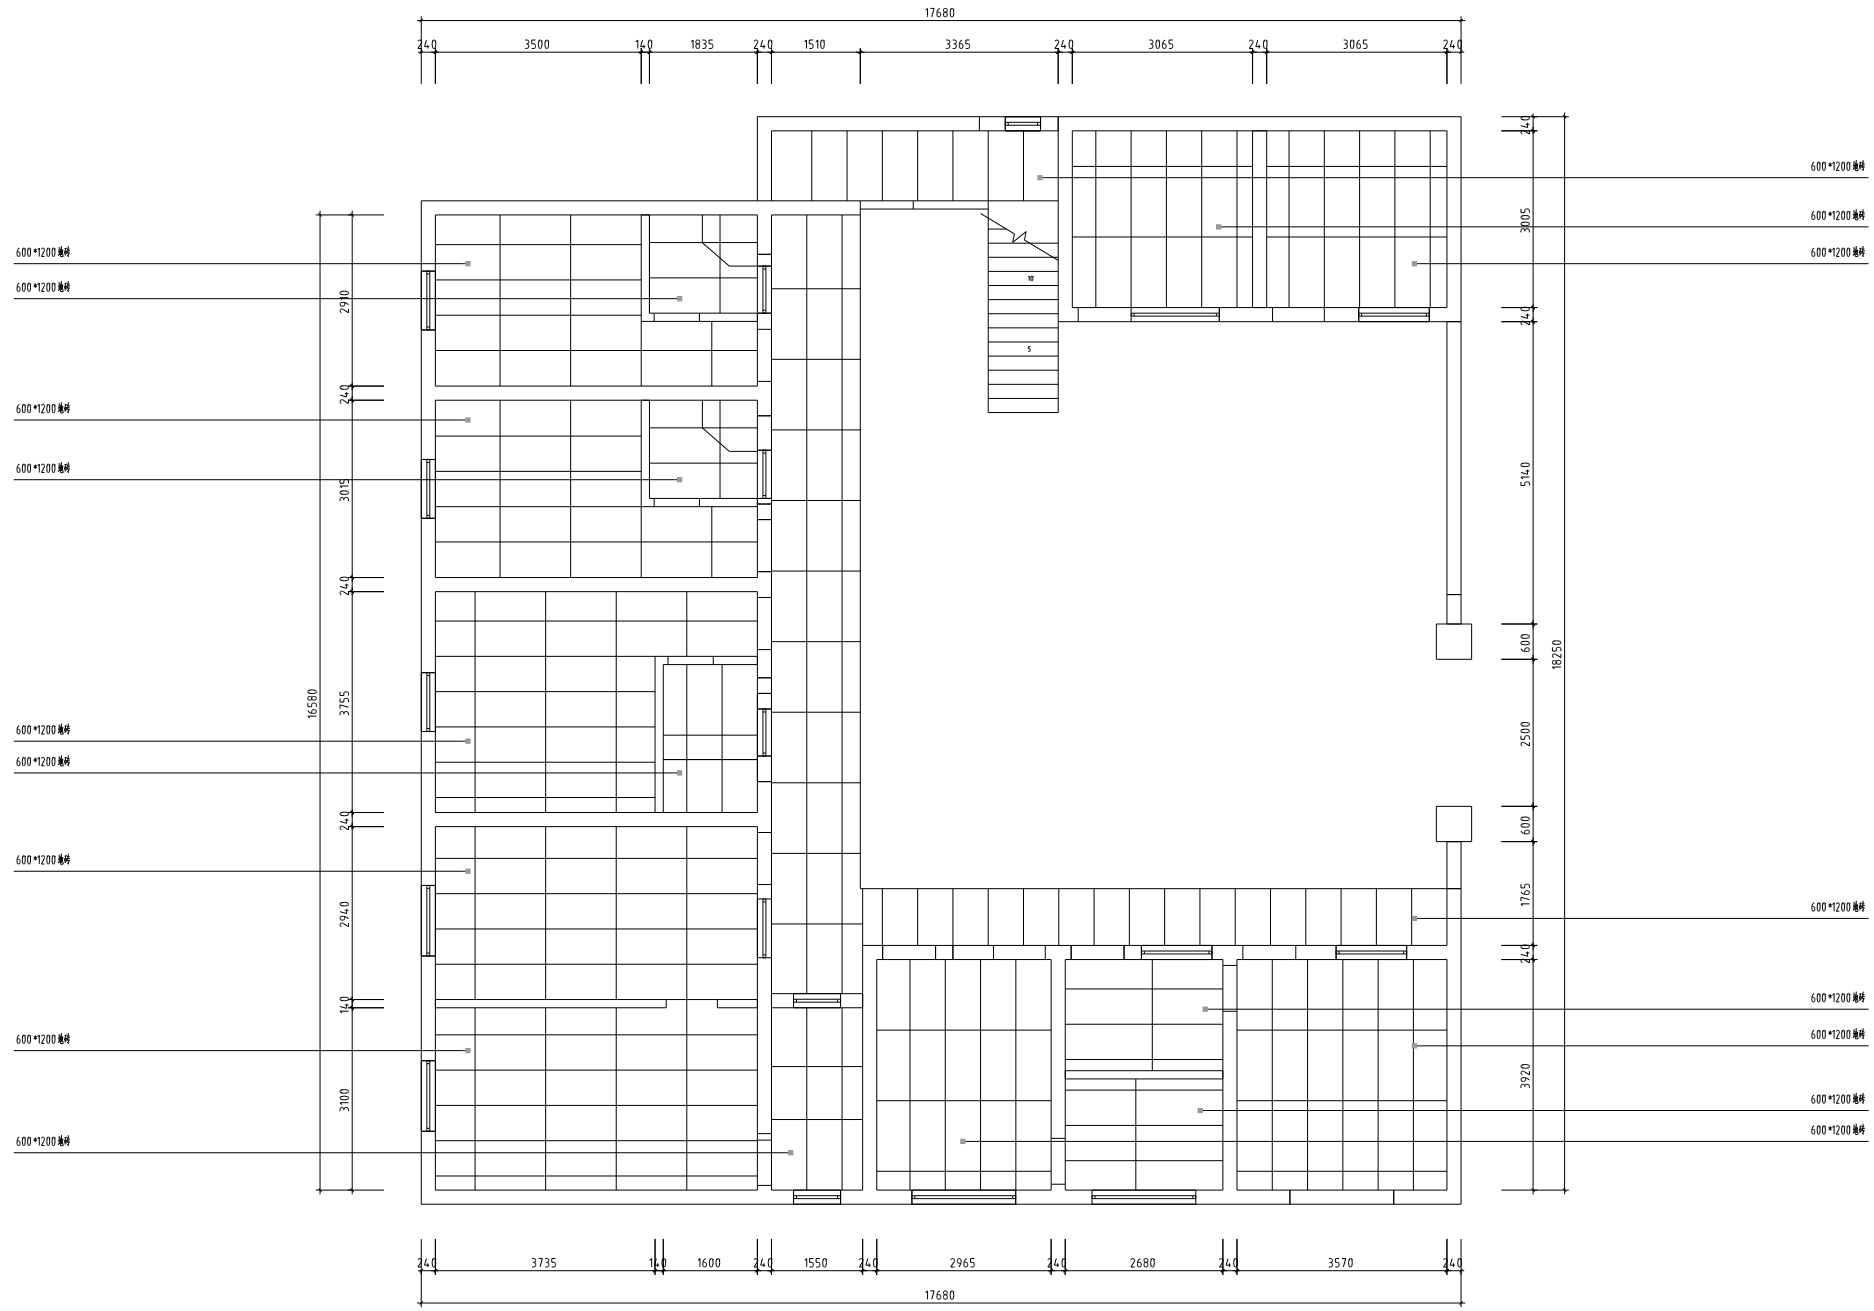


其他					
材料					
设备					
电气					

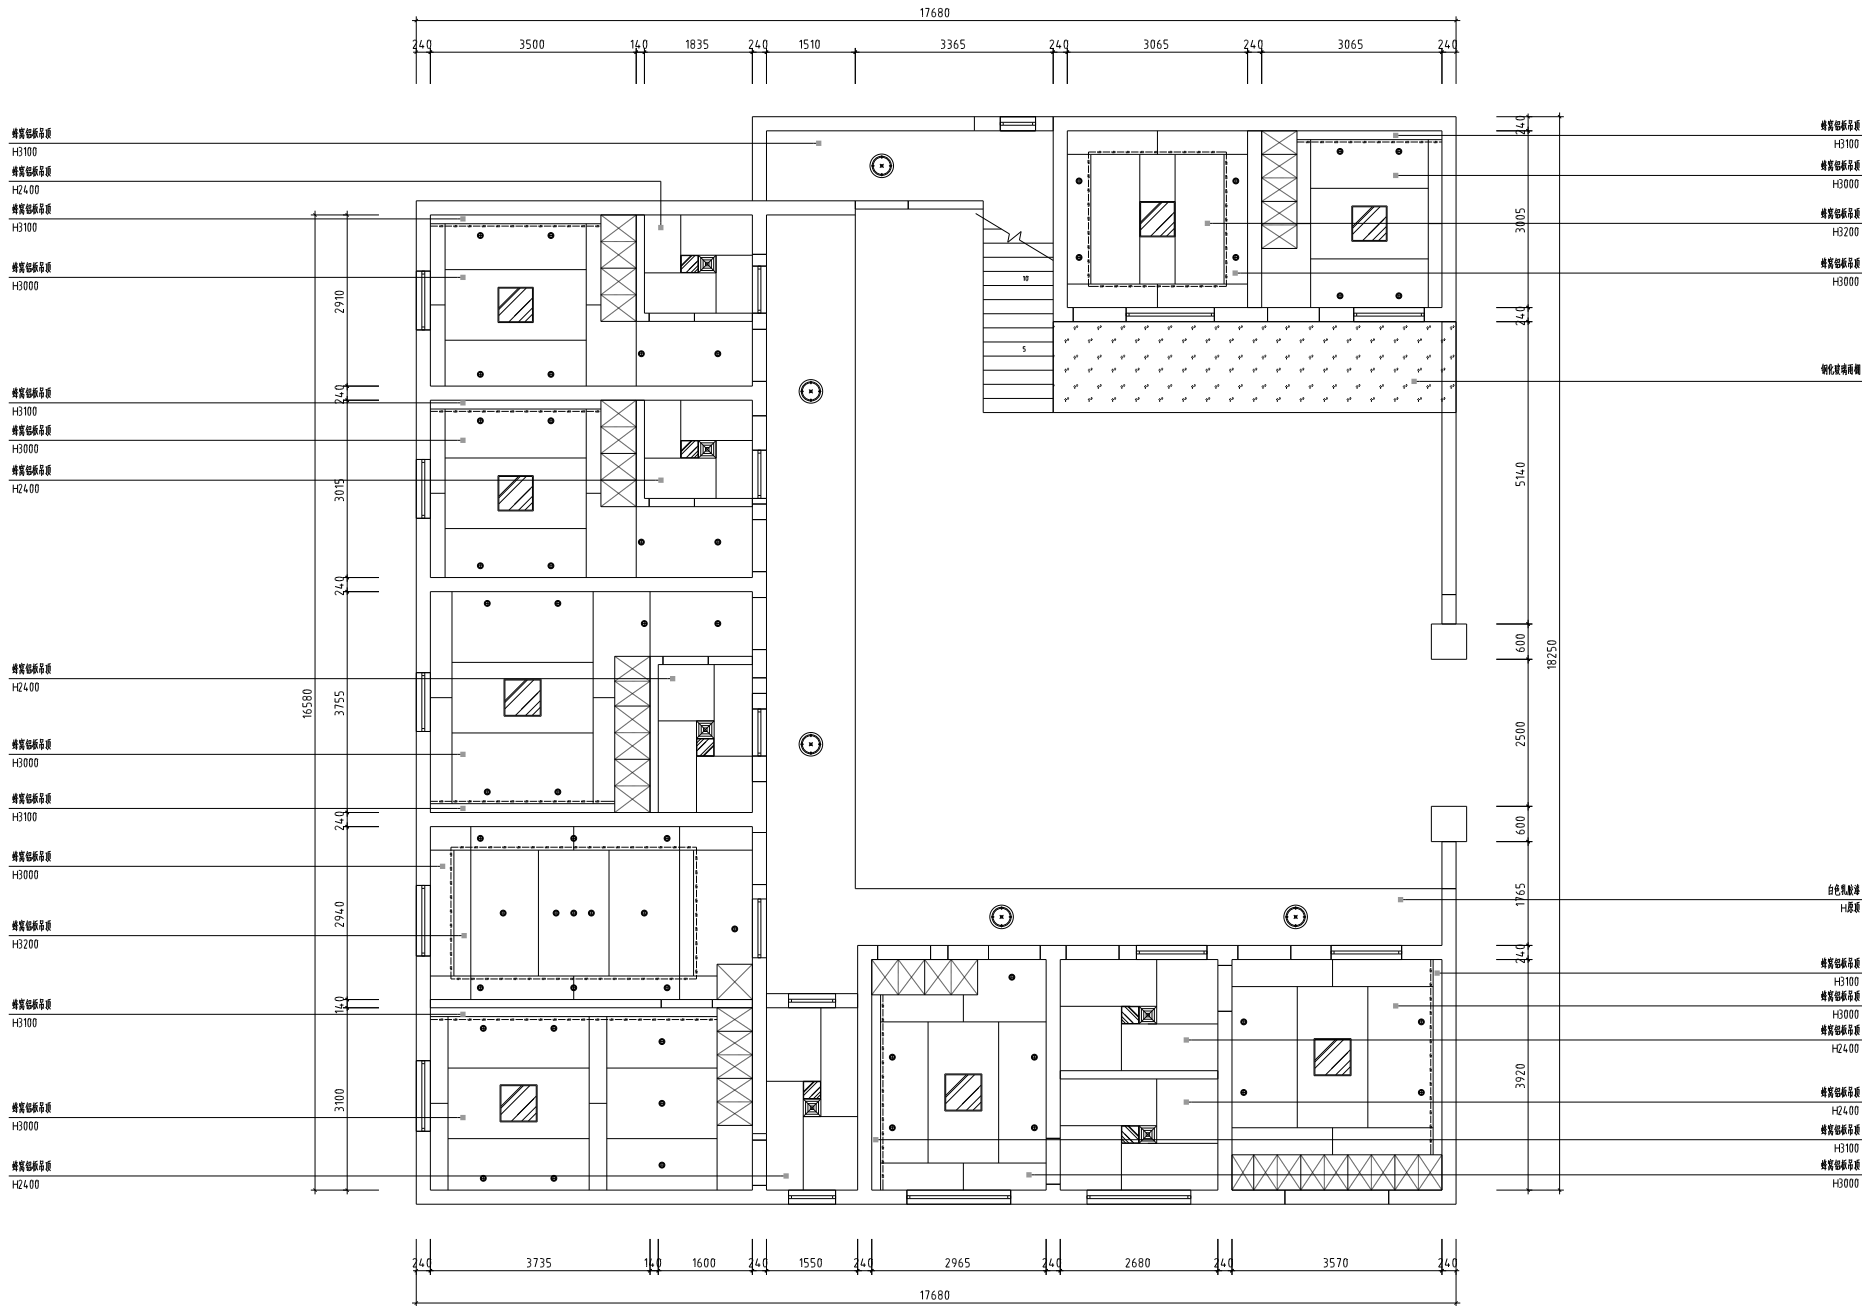

其他					
材料					
设备					
电气					

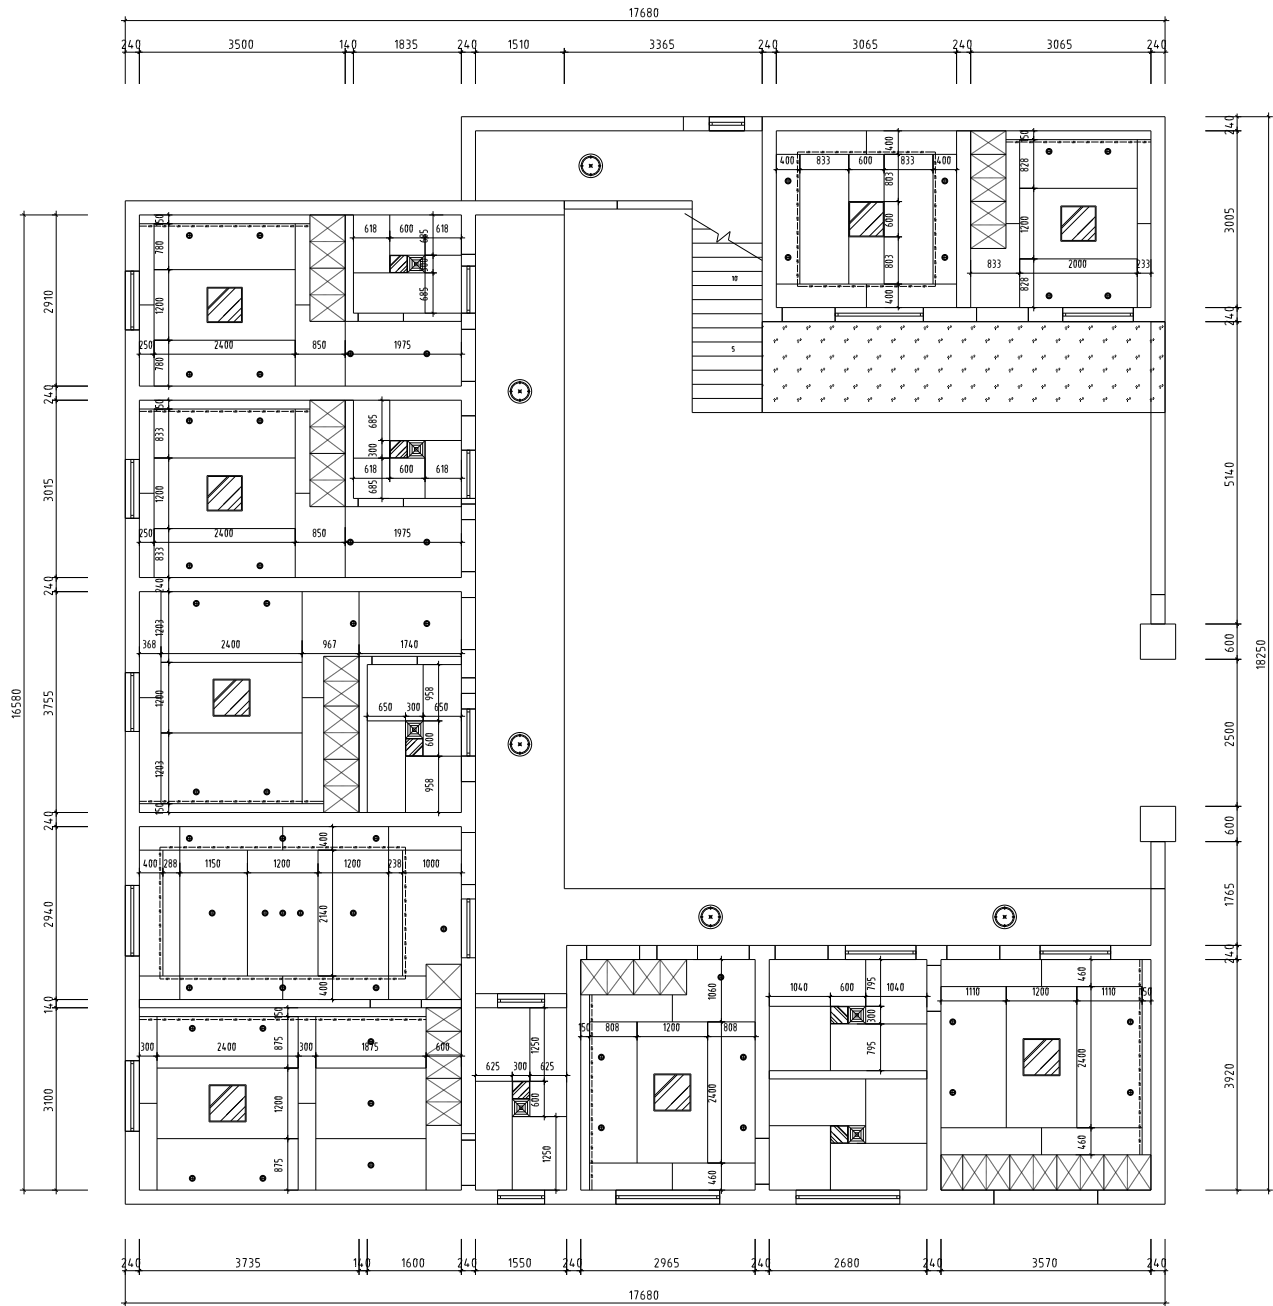

其他					
材料					
设备					
电气					

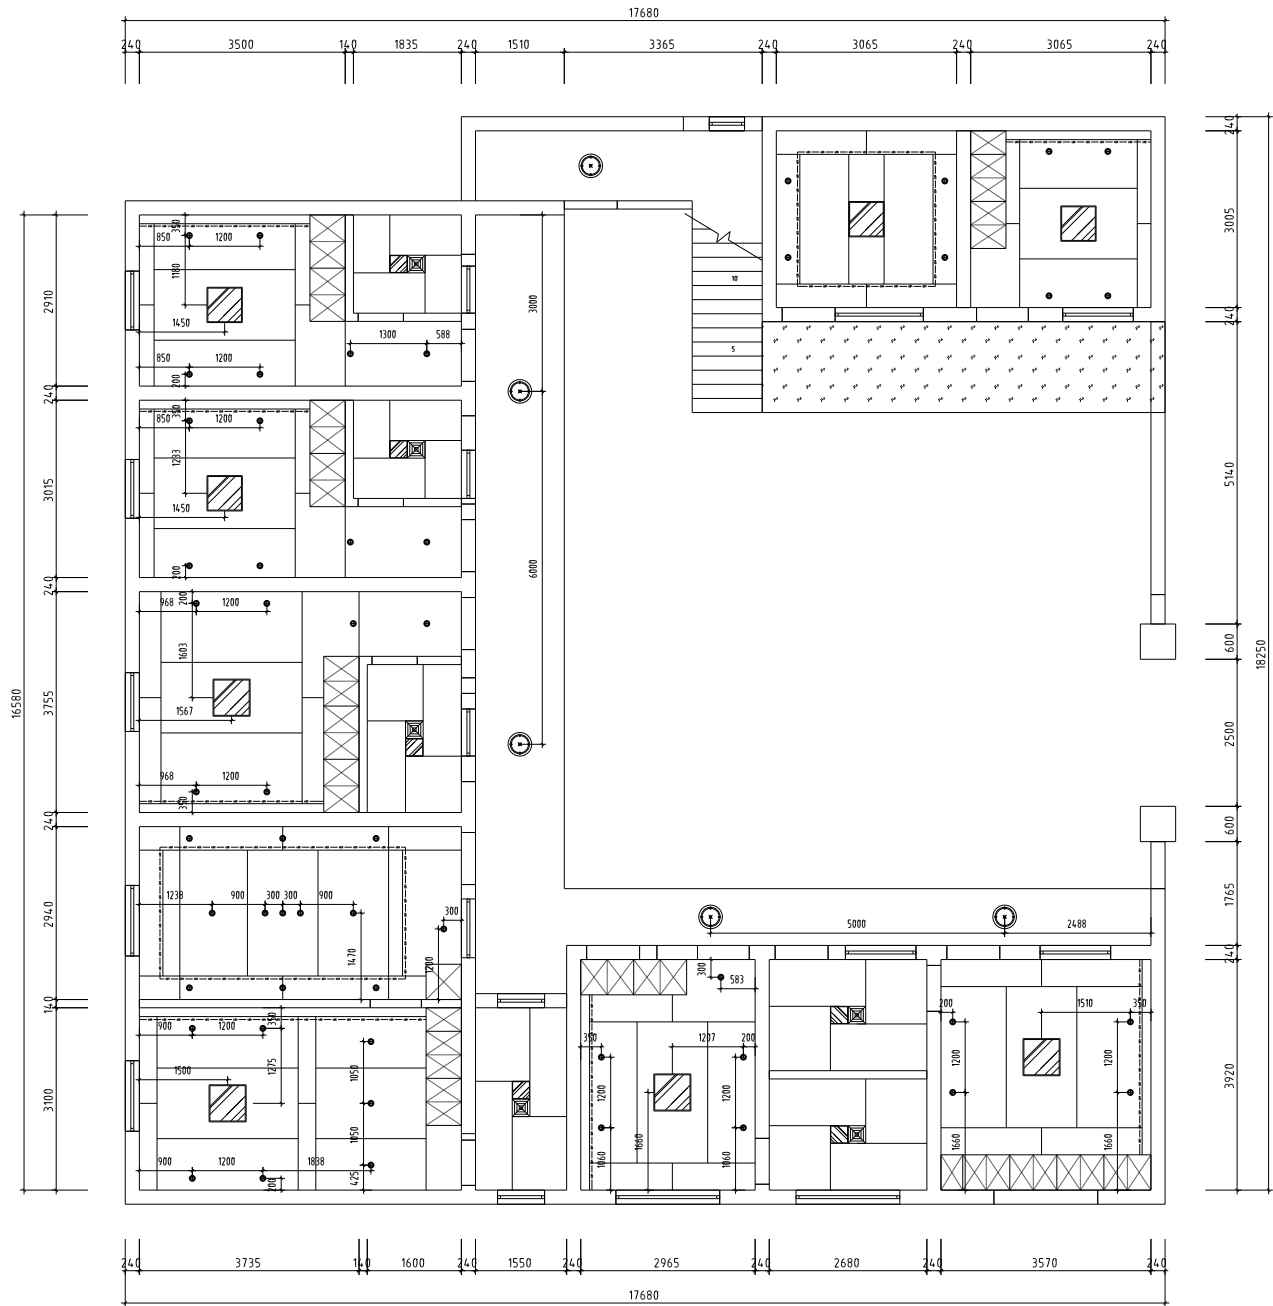

图例	名称	图例	名称
	开孔20圆孔		通风孔
	300*300平板孔		排气孔
	600*600平板孔		LED灯带

江苏兴厦建设工程集团有限公司

NORTH INDIAN CONSTRUCTION ENGINEERING GROUP CO., LTD.

建筑行业甲级 工程设计资质证书号: A132047336

附注说明:

1. 本图适用于各种类型房屋工程, 施工时宜按

- 综合知识及公考面试

2. 本册试卷材料属于本公司, 试卷材料不得翻印。

軟

Approved by _____

Examined by

工程负责

类别	数量
----	----

Checked by	

Designed by

00

1040

Project Title

附錄七

Day	Title
1	Introduction to the course
2	Basic concepts of quantum mechanics
3	Schrodinger equation and wave functions
4	Angular momentum and spin
5	Approximation methods
6	Scattering theory
7	Relativistic quantum mechanics
8	Quantum field theory
9	Quantum electrodynamics
10	Quantum chromodynamics
11	Quantum gravity
12	Quantum information theory
13	Quantum entanglement
14	Quantum teleportation
15	Quantum cryptography
16	Quantum computing
17	Quantum simulation
18	Quantum machine learning
19	Quantum communication networks
20	Quantum sensing and metrology
21	Quantum control
22	Quantum thermodynamics
23	Quantum chaos
24	Quantum gravity and cosmology
25	Quantum gravity and black holes
26	Quantum gravity and string theory
27	Quantum gravity and loop quantum gravity
28	Quantum gravity and quantum gravity
29	Quantum gravity and quantum gravity
26

月山宿舍楼改造项目

DOI: 10.1002/for

一层列具座恆尺寸圖

00	
----	--

Date	
Page	

Data No.


實數

比例	1.9
----	-----

Scale

-09

版本号	
-----	--

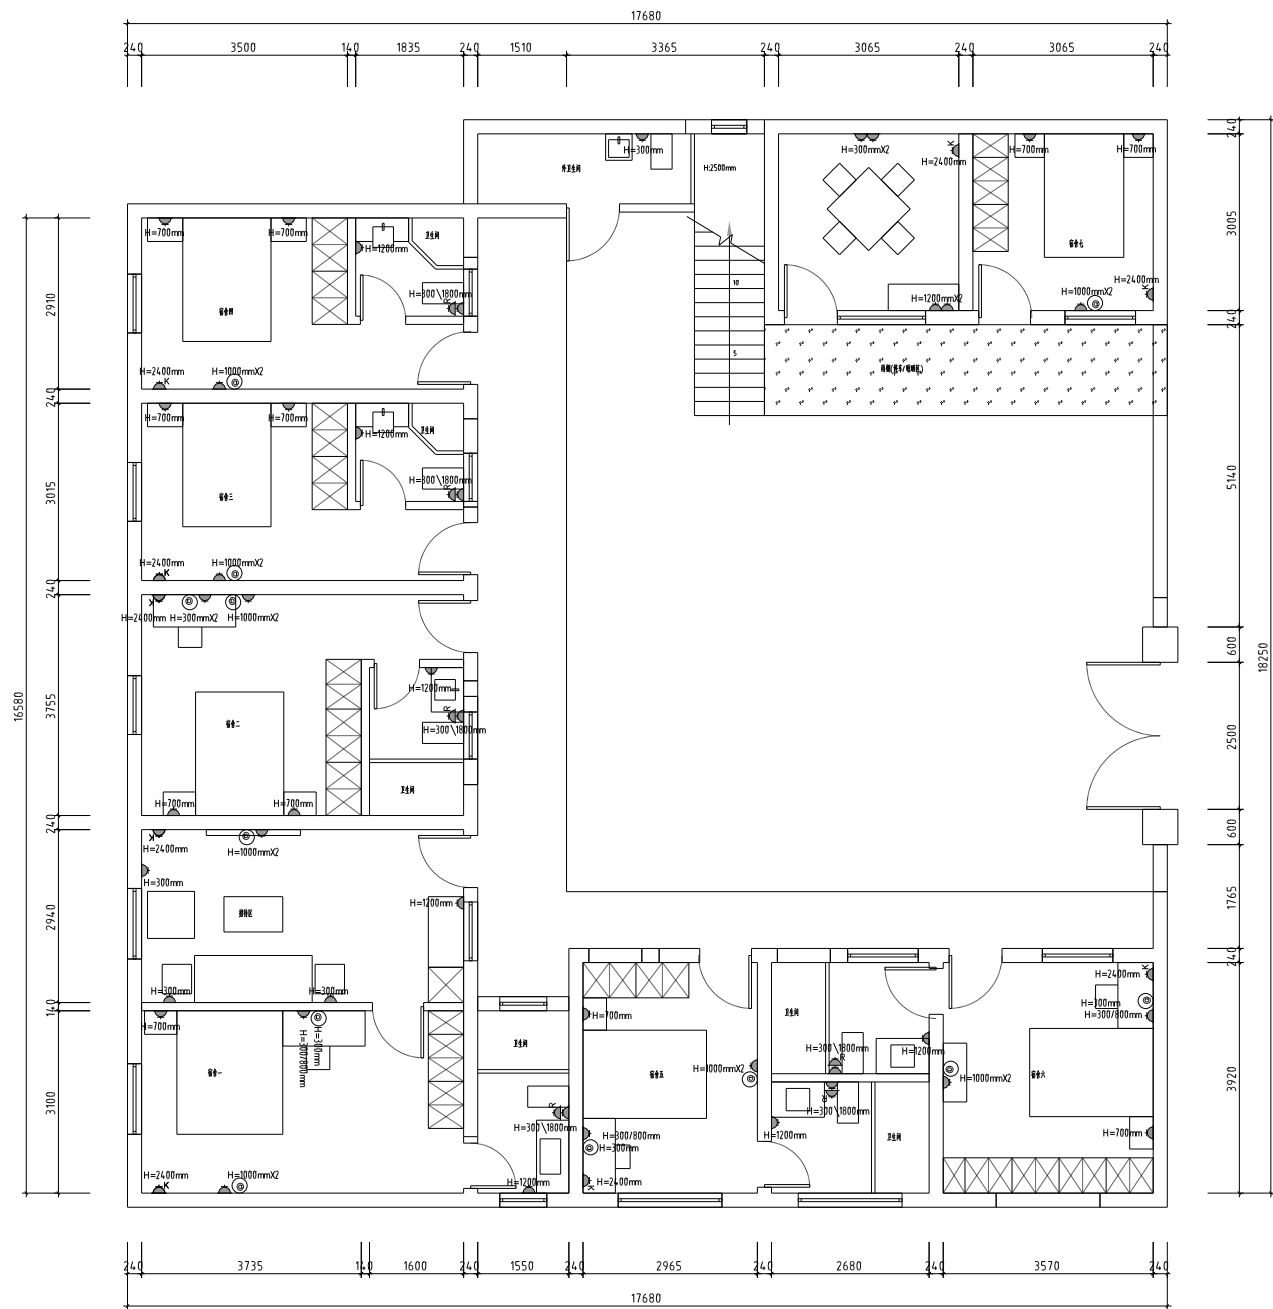

图例	说明
	单相2、3 眼插座
	电热水器单相3 眼插座
	空调单相3 眼插座
	网络插座

江苏兴厦建设工程集团有限公司

- 附注说明:
1. 本图限尺寸仅供参考,施工时应以现场实际尺寸调整。
 2. 本图版权属于本公司,未经授权不得翻印。

中文 Approved by	
审核 Examined by	
工程负责 Project by	

校對	Checked by
設計	Designed by
繪圖	Drawn by


工部局	Project Title
圖文部	Day Title

周山宿舍楼改
一层插座布置


日期	20
Date	
图样编号	
Dwg. No.	
图数	
Project No.	


比例 Scale	1:90
11	
版本号 Ver No.	

其他					
材料					
设备					
电气					

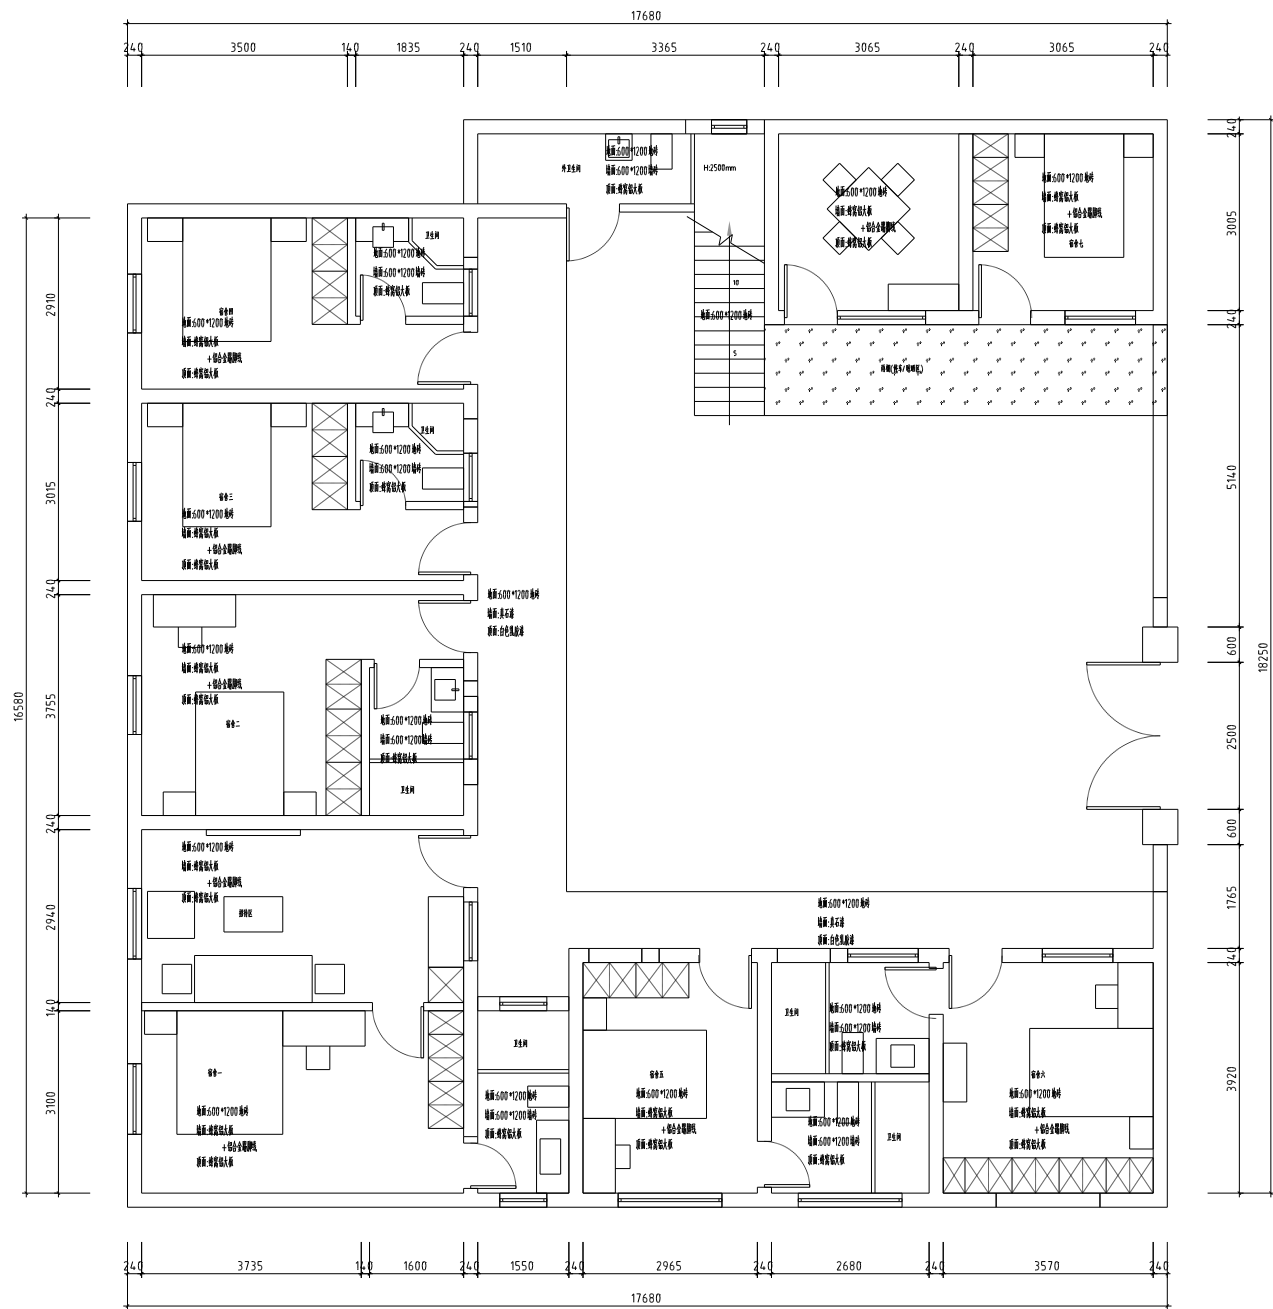



其他					
材料					
设备					
电气					

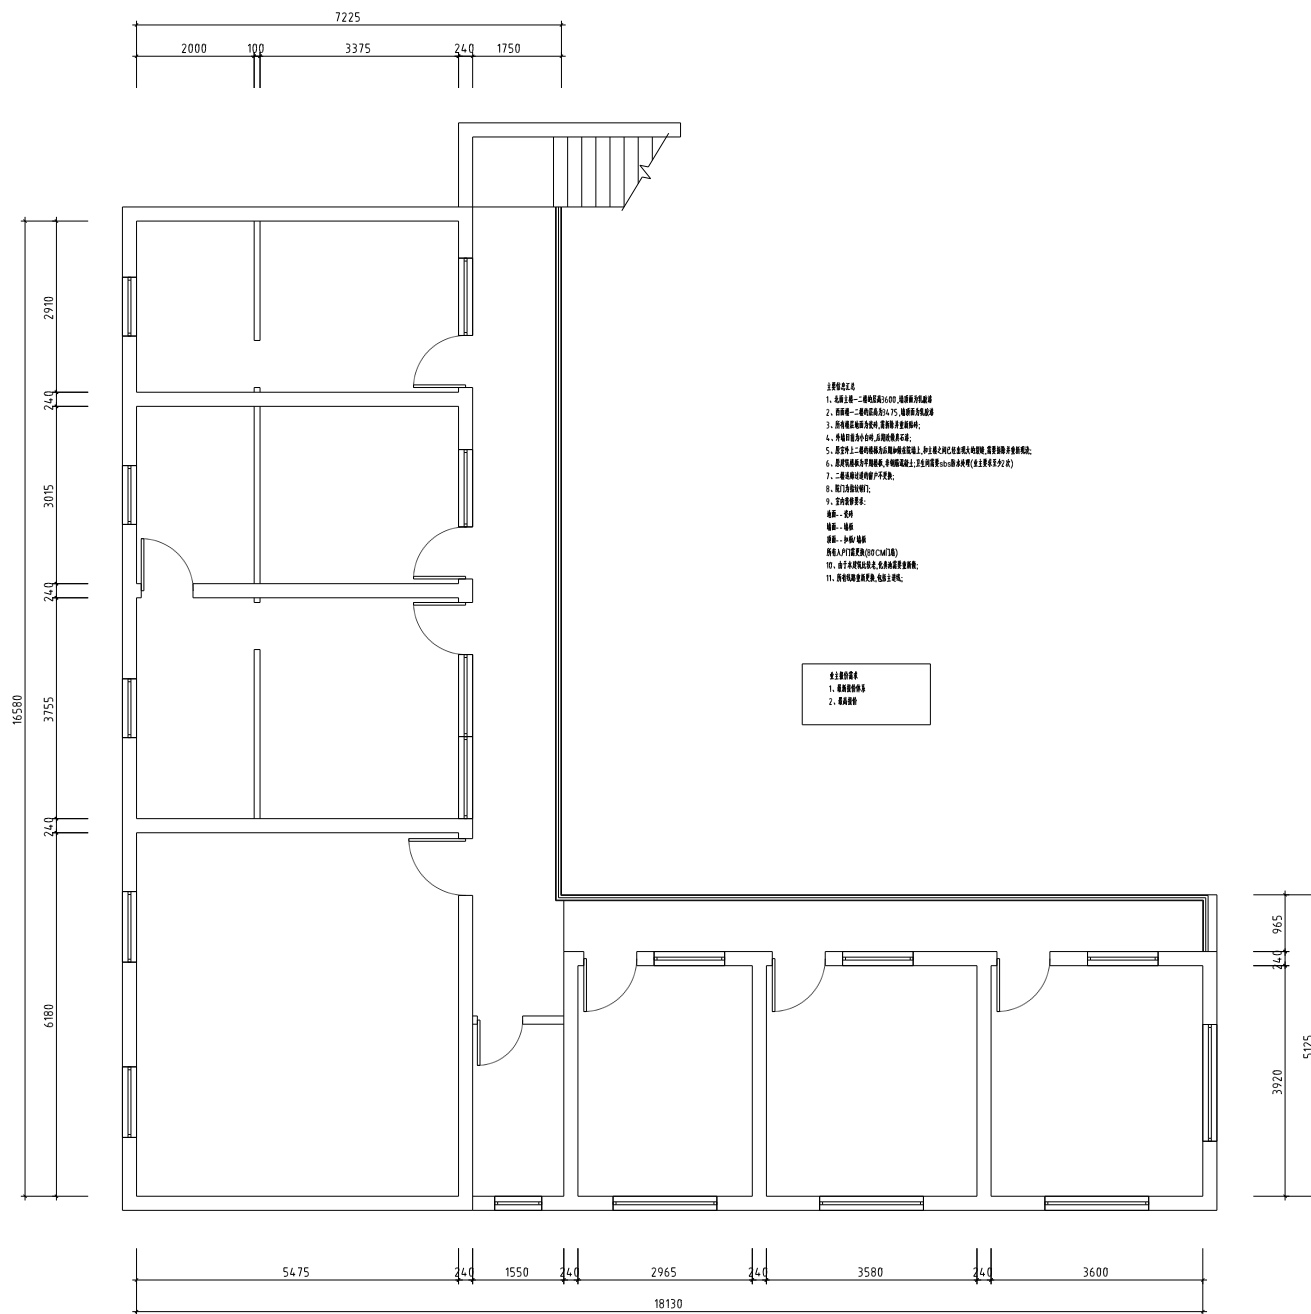

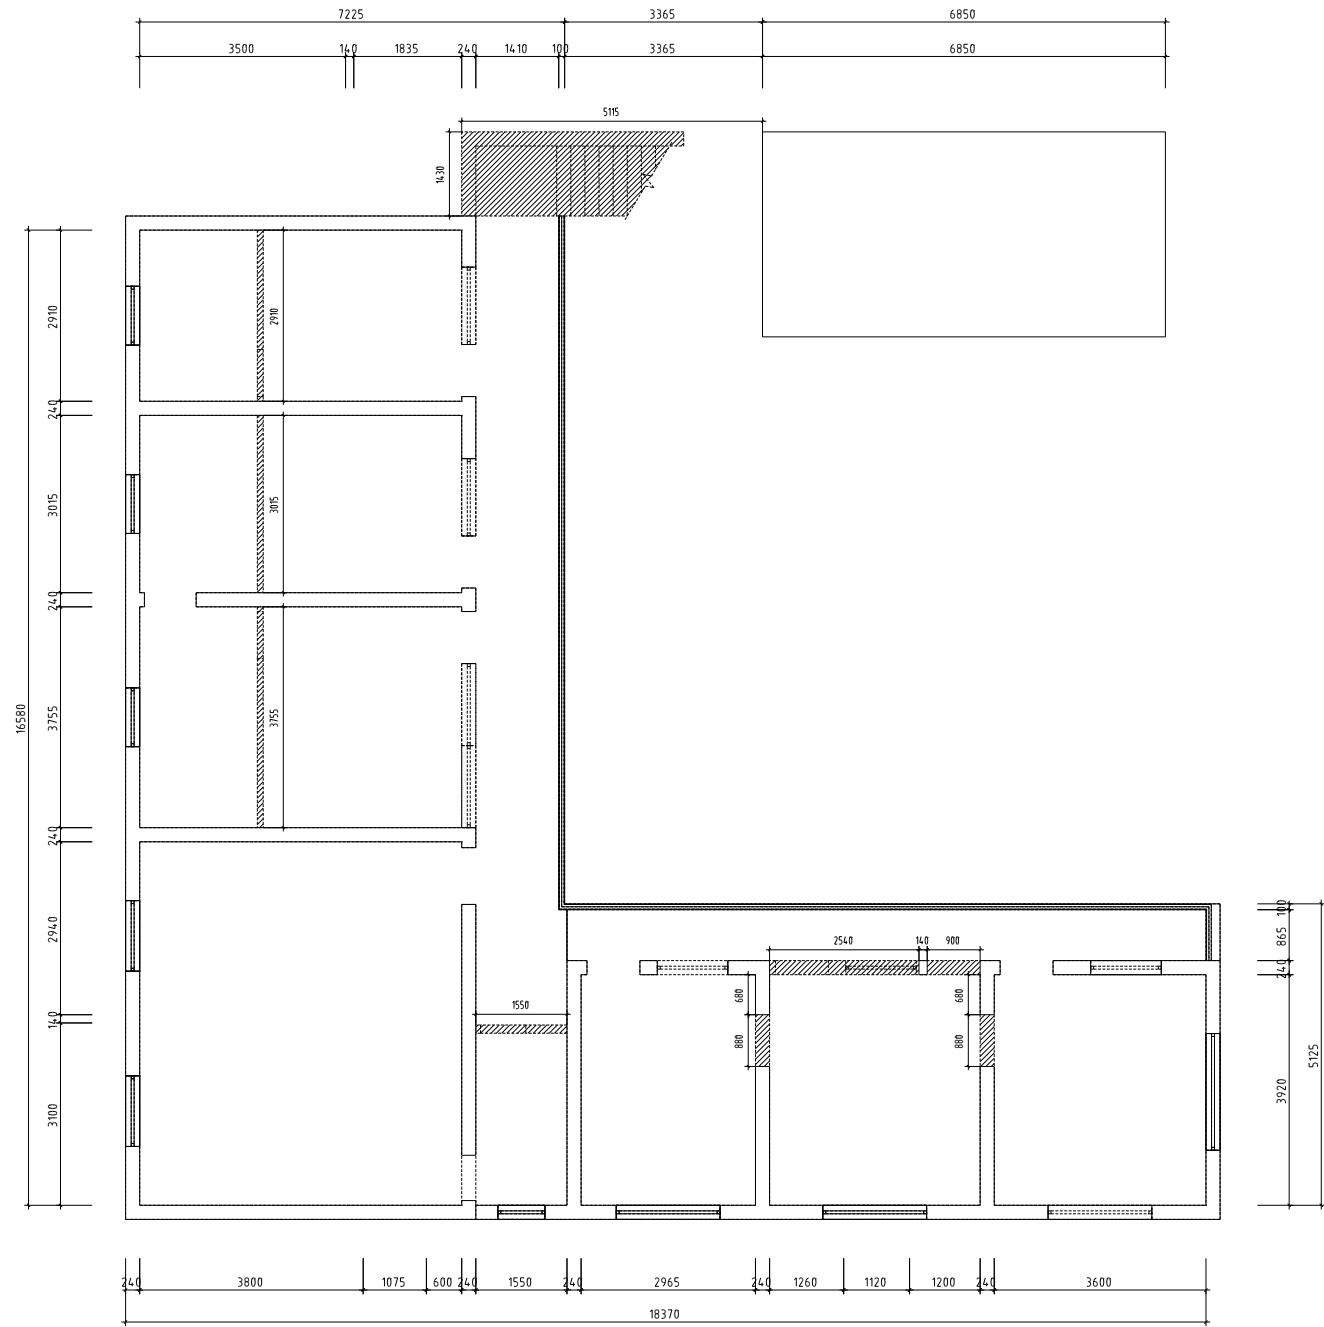
[illegible]

姓名							
性别							
出生年月							
身份证号							
电话							

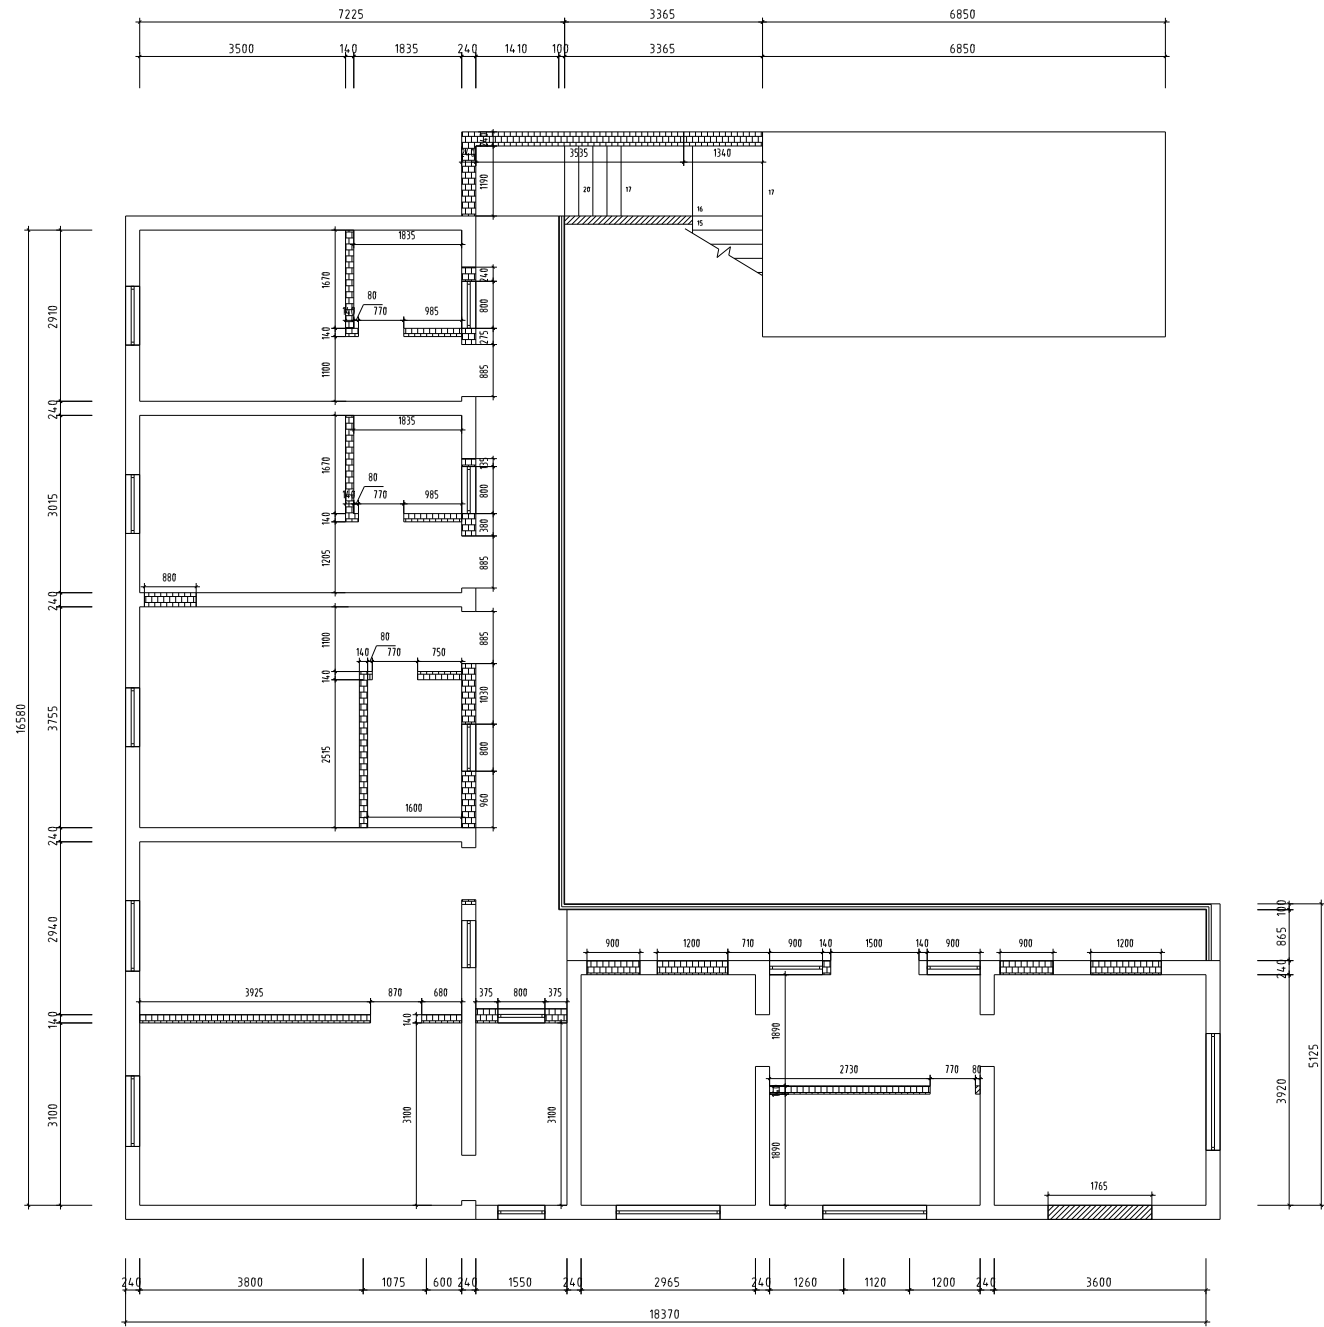


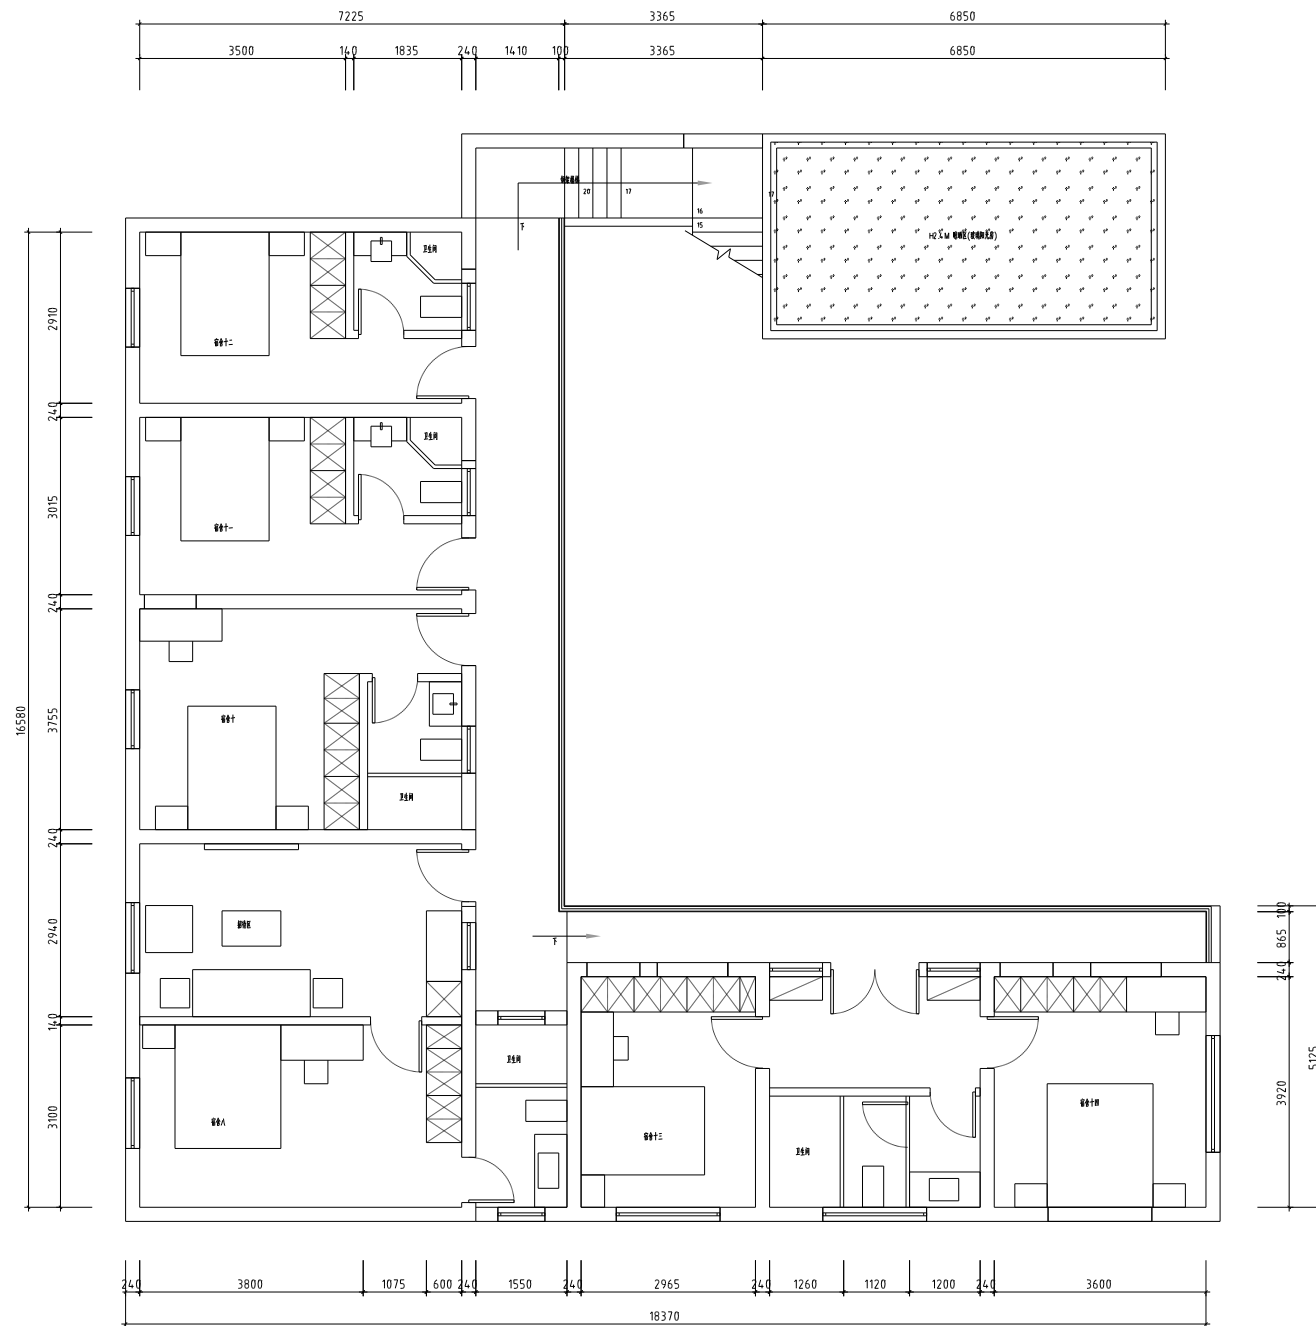
[illegible]

其他					
材料					
设备					
电气					

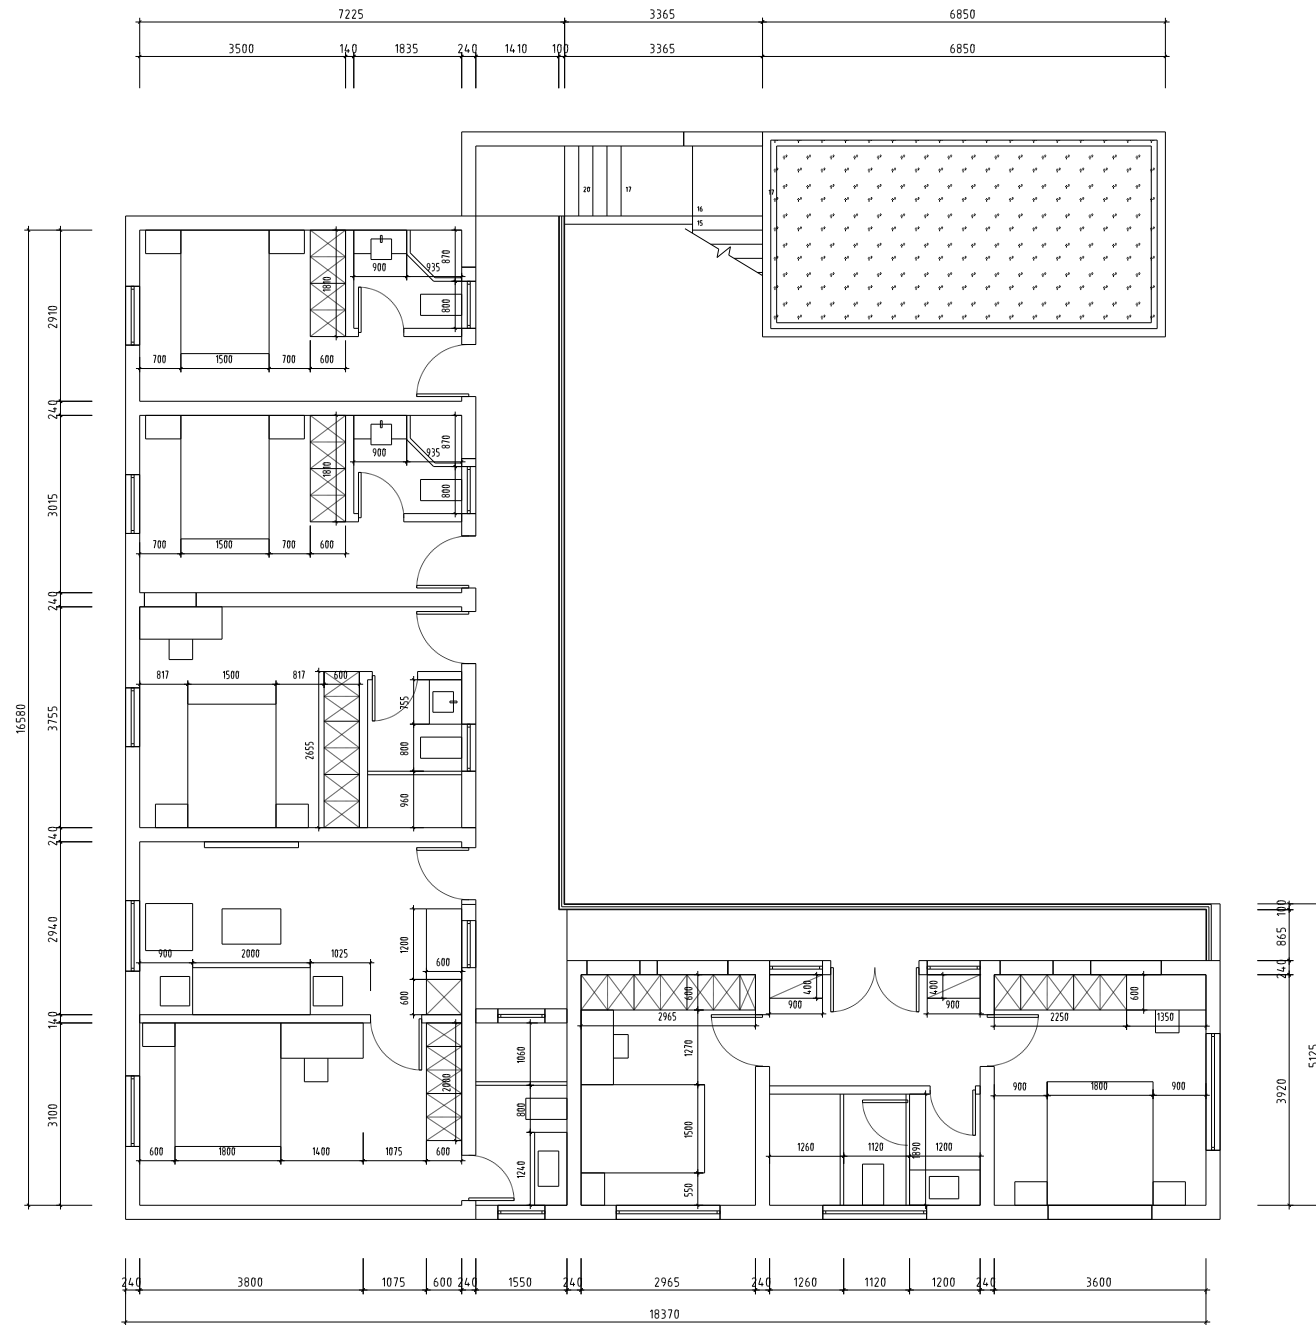


	其 他								
	住 房								
	結婚者								
	電 气								

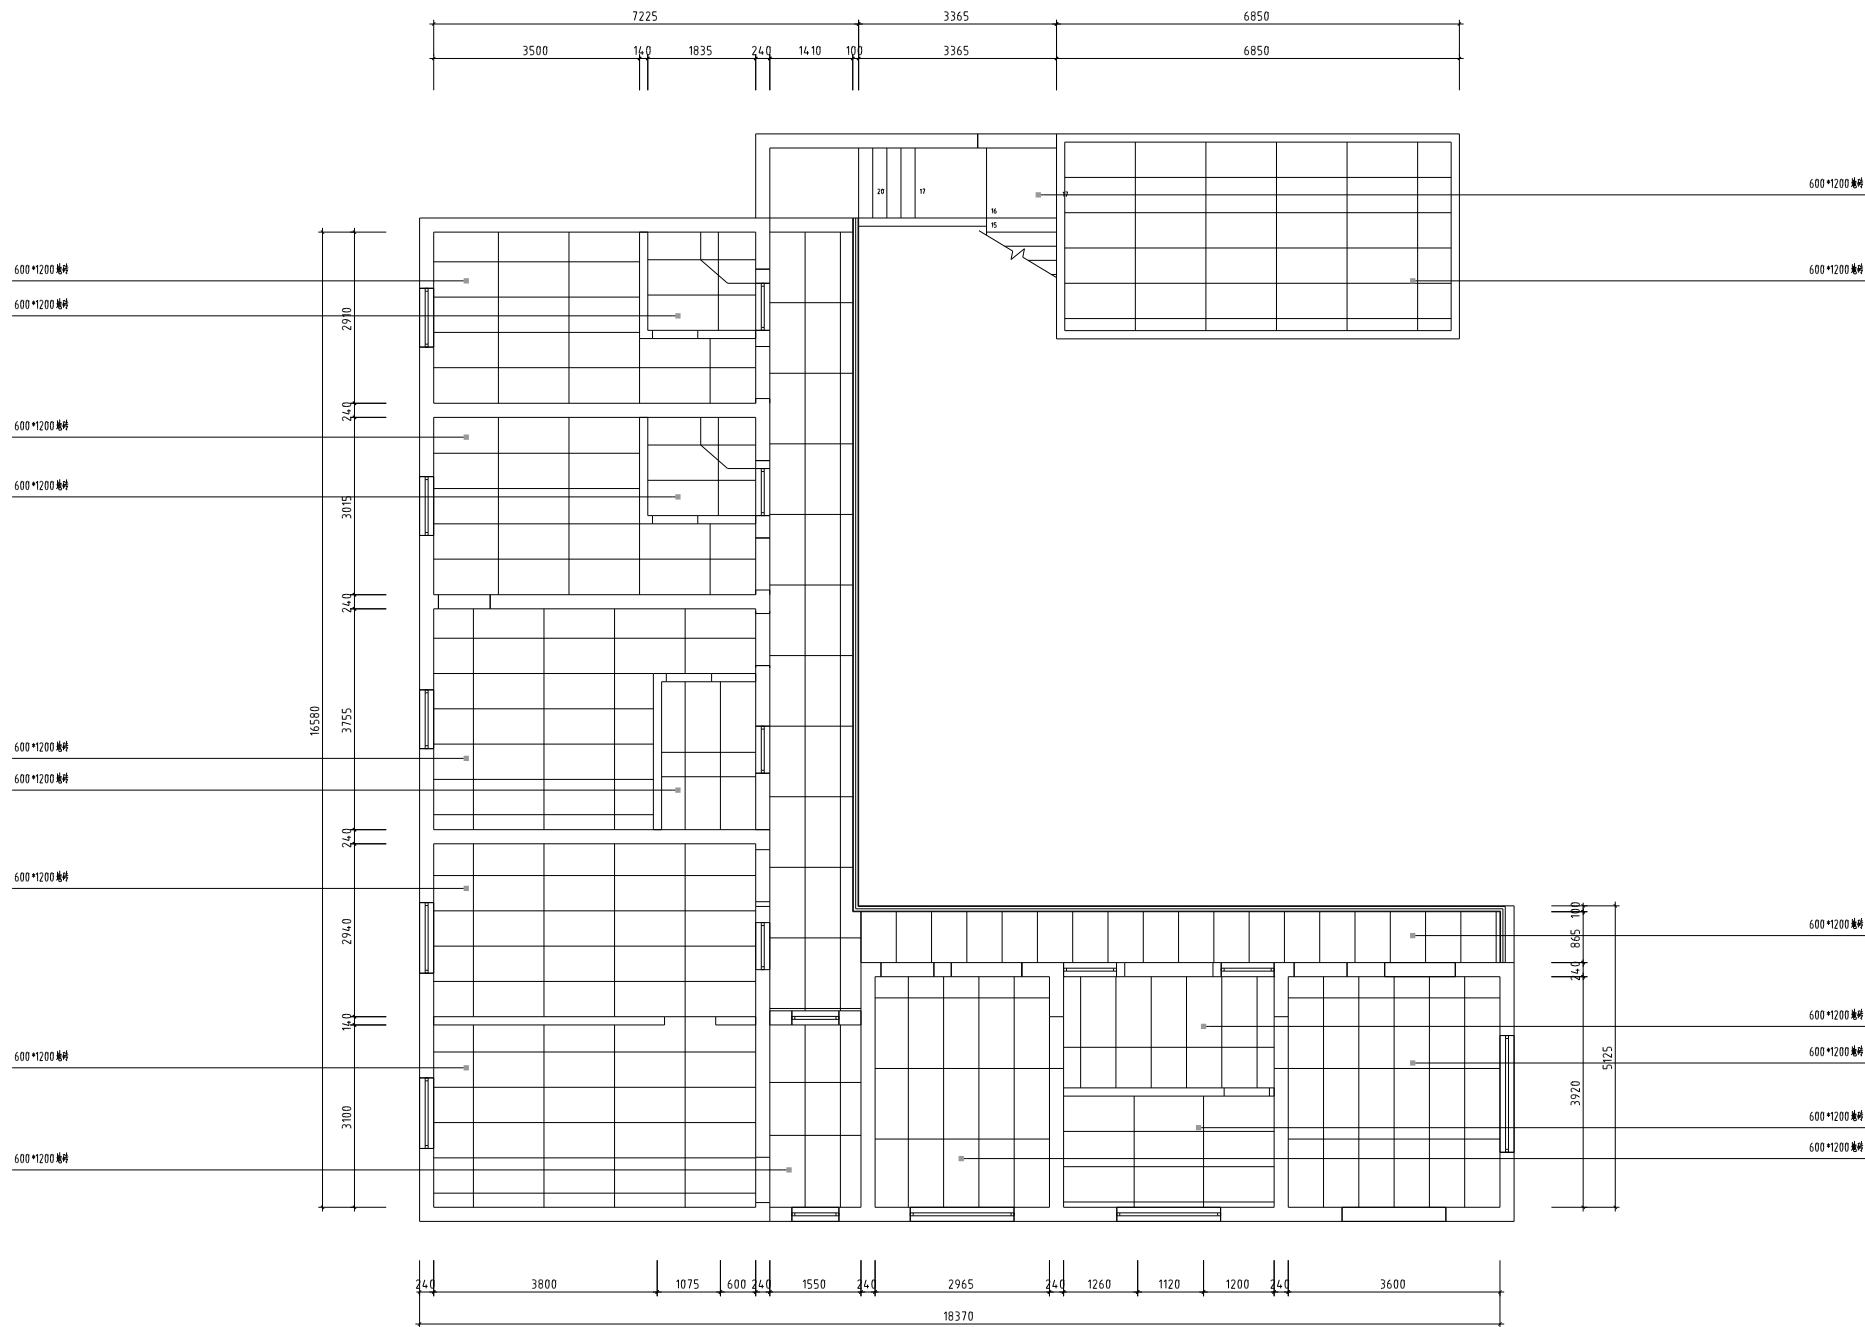


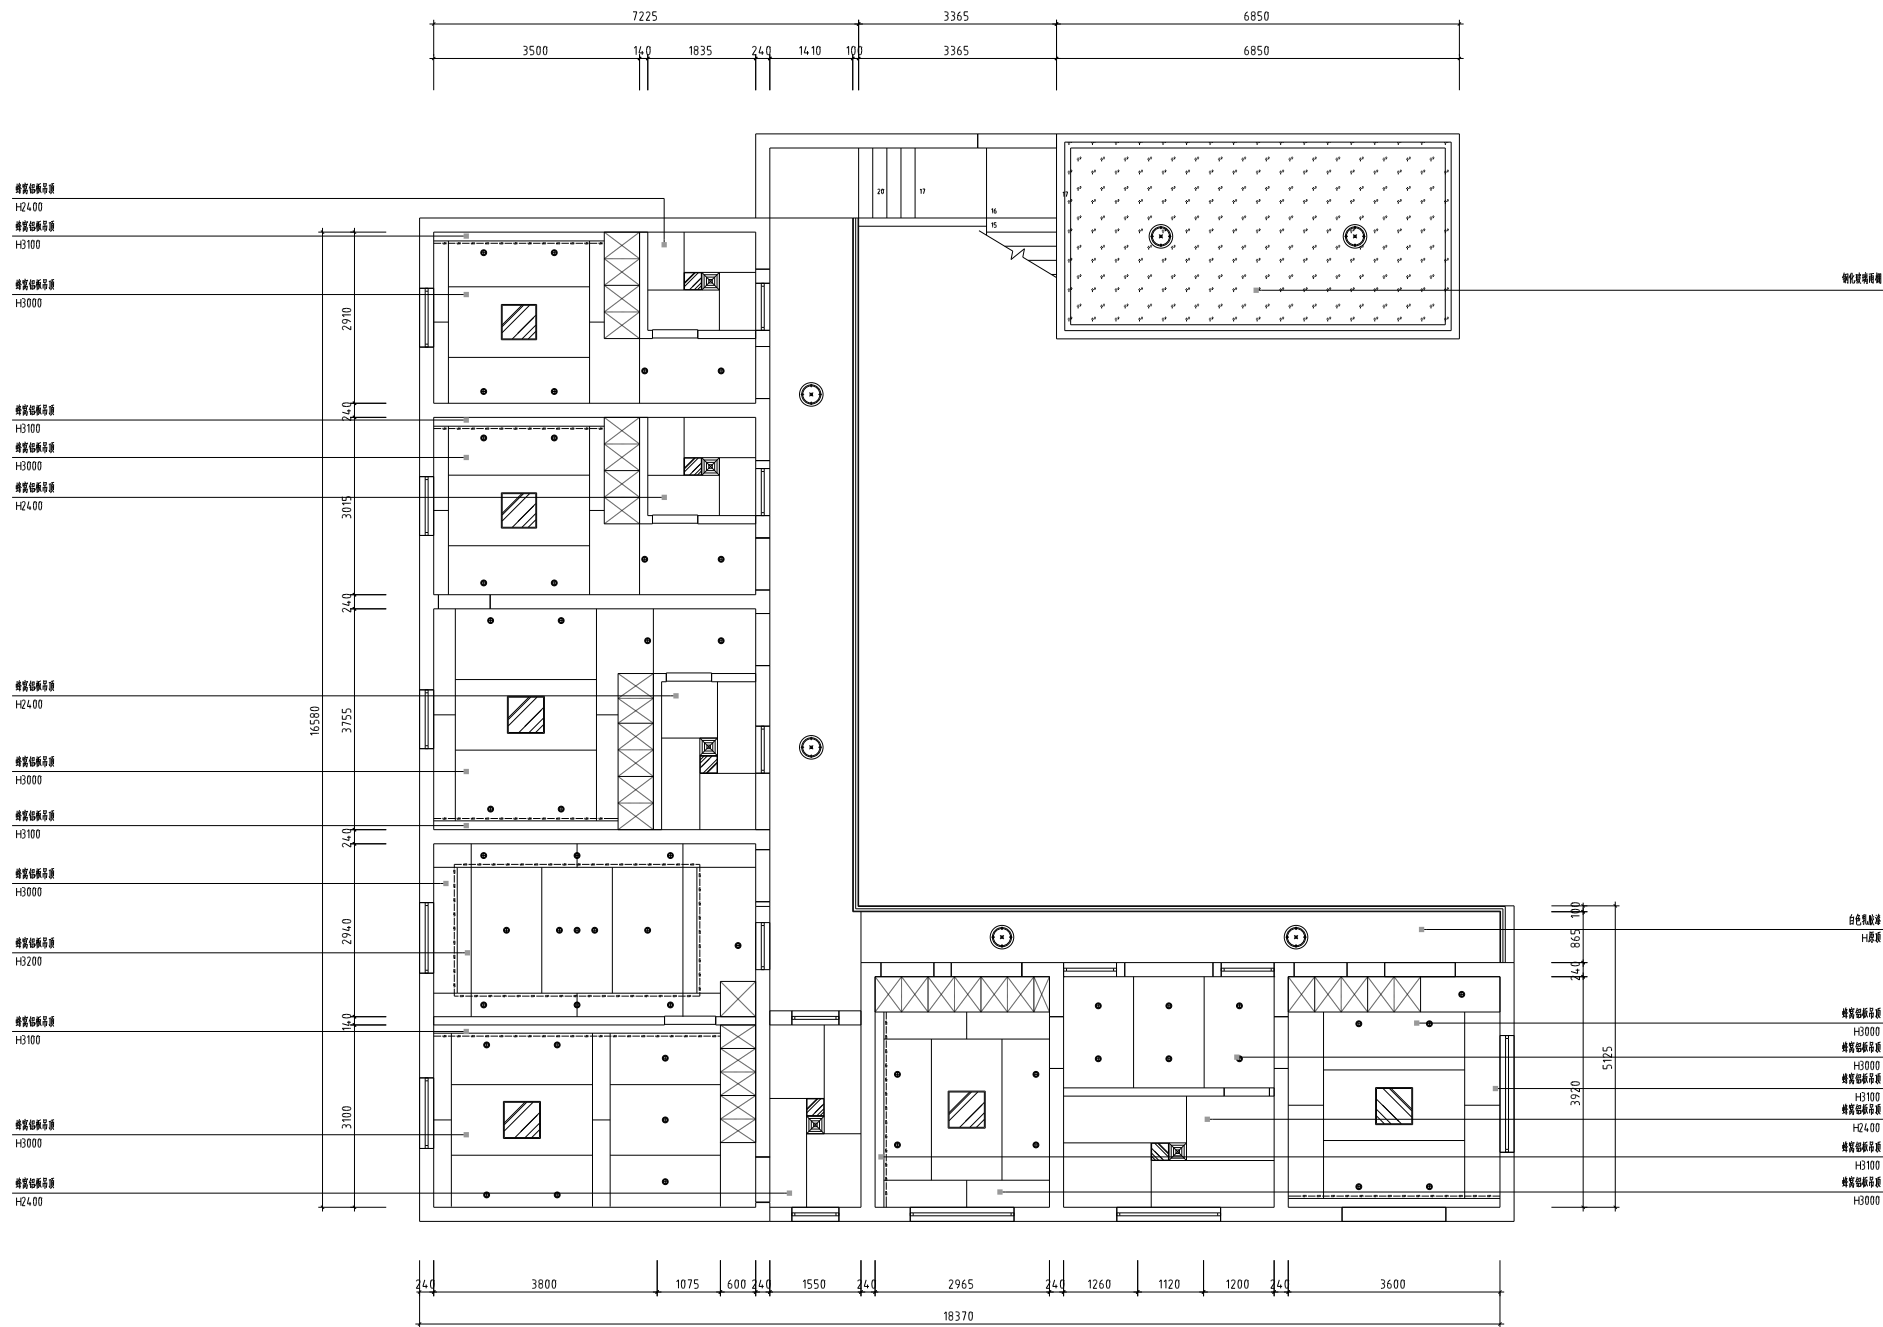[illegible]

其他					
材料					
材料费					
电费					

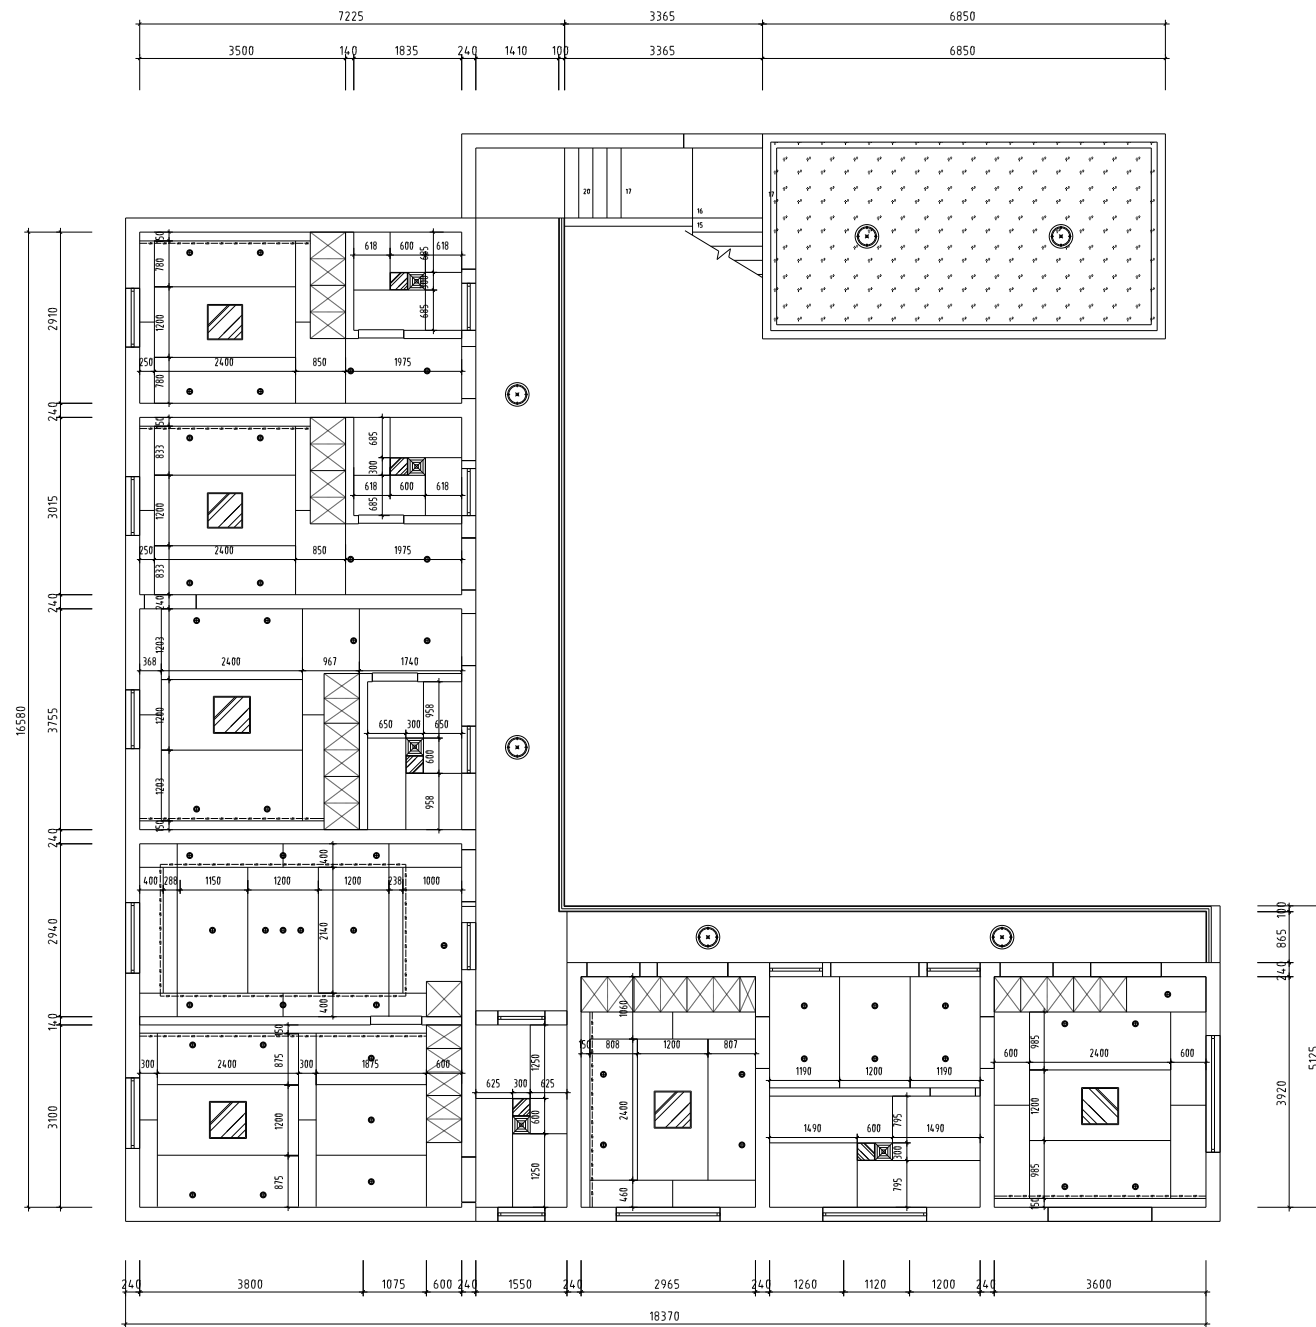

其他						
材料						
设备						
电气						

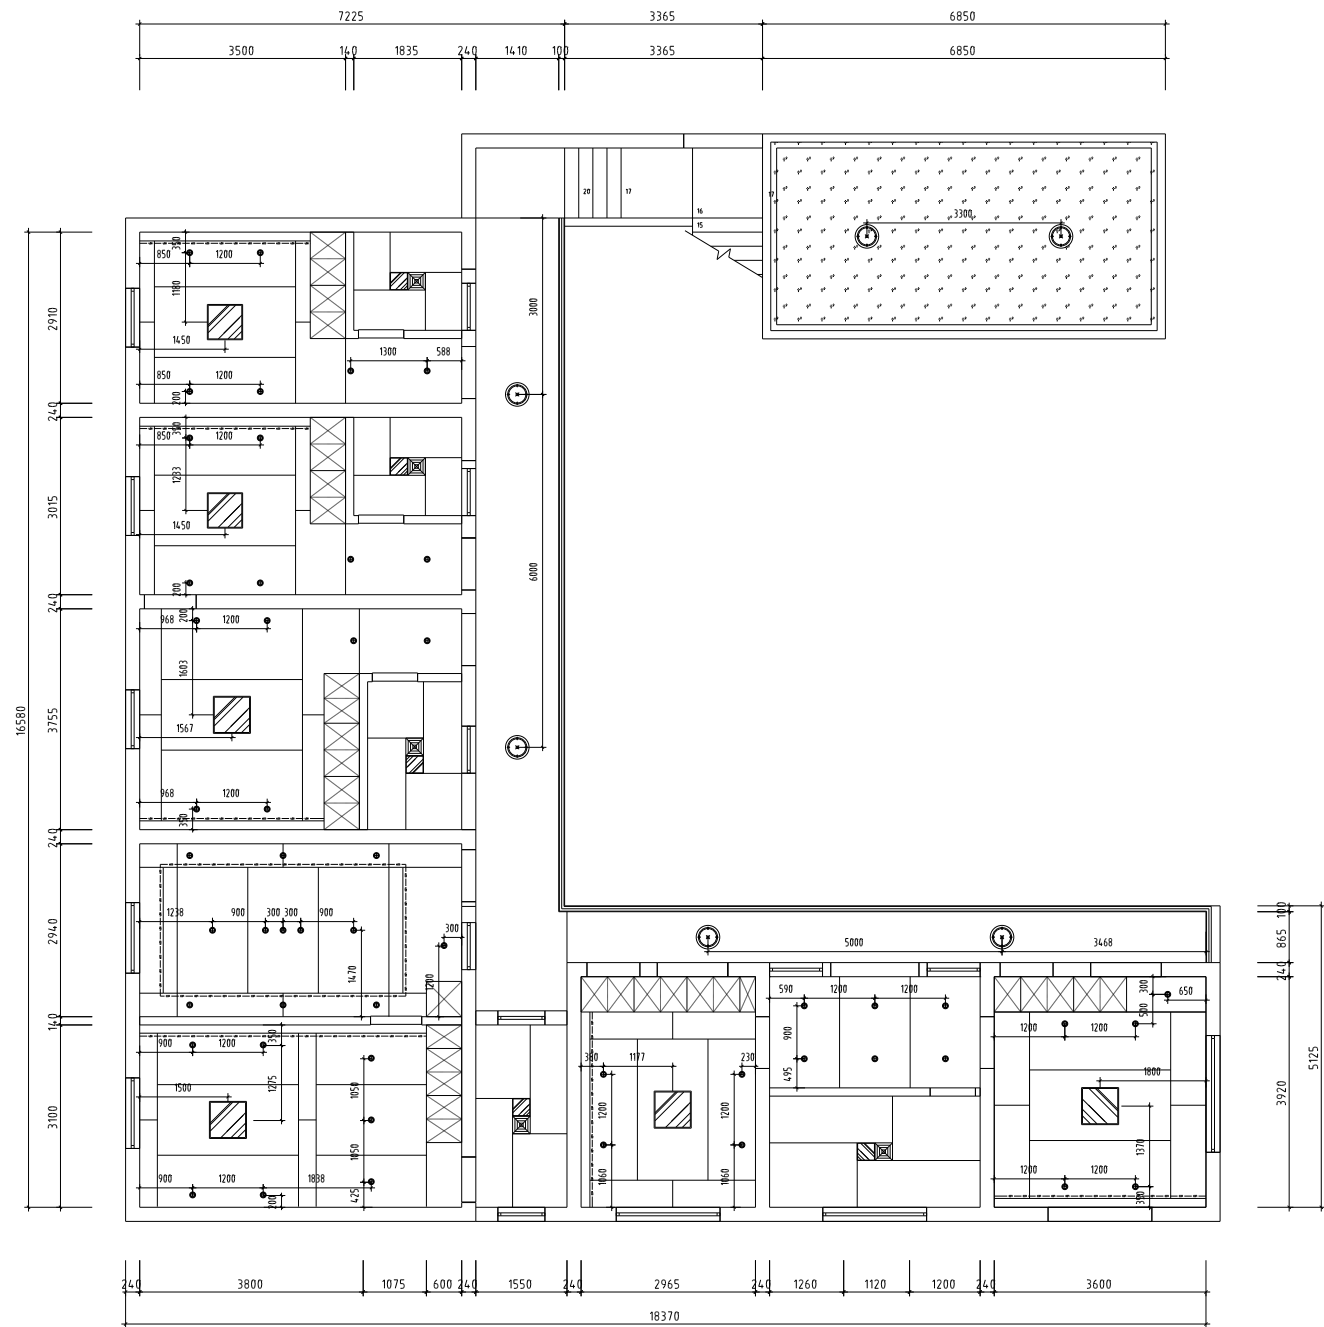

图例	名称	图例	名称
	开孔20mm打		通风打
	300*300平板打		排气通
	600*600平板打		LED灯带


江苏兴厦建设工程集团有限公司

1. 本图集尺寸仅供参考,施工时应
视看实际尺寸调整。

审批 Approved by	审核 Checked by
审核 Examined by	设计 Designed by
工程负责人 Project by	制图 Drawn by

工程名称 Project Title	周山宿舍楼改造项目	日期 Date	2025.06	比例 Scale	1:90
图名 Dwg Title	二层灯具点位尺寸图	图样编号 Dwg No.	2F-P-09		
		图号 Project No.	01	版本号 Ver No.	

英 文							
註 釋							
附 錄							
備 註							

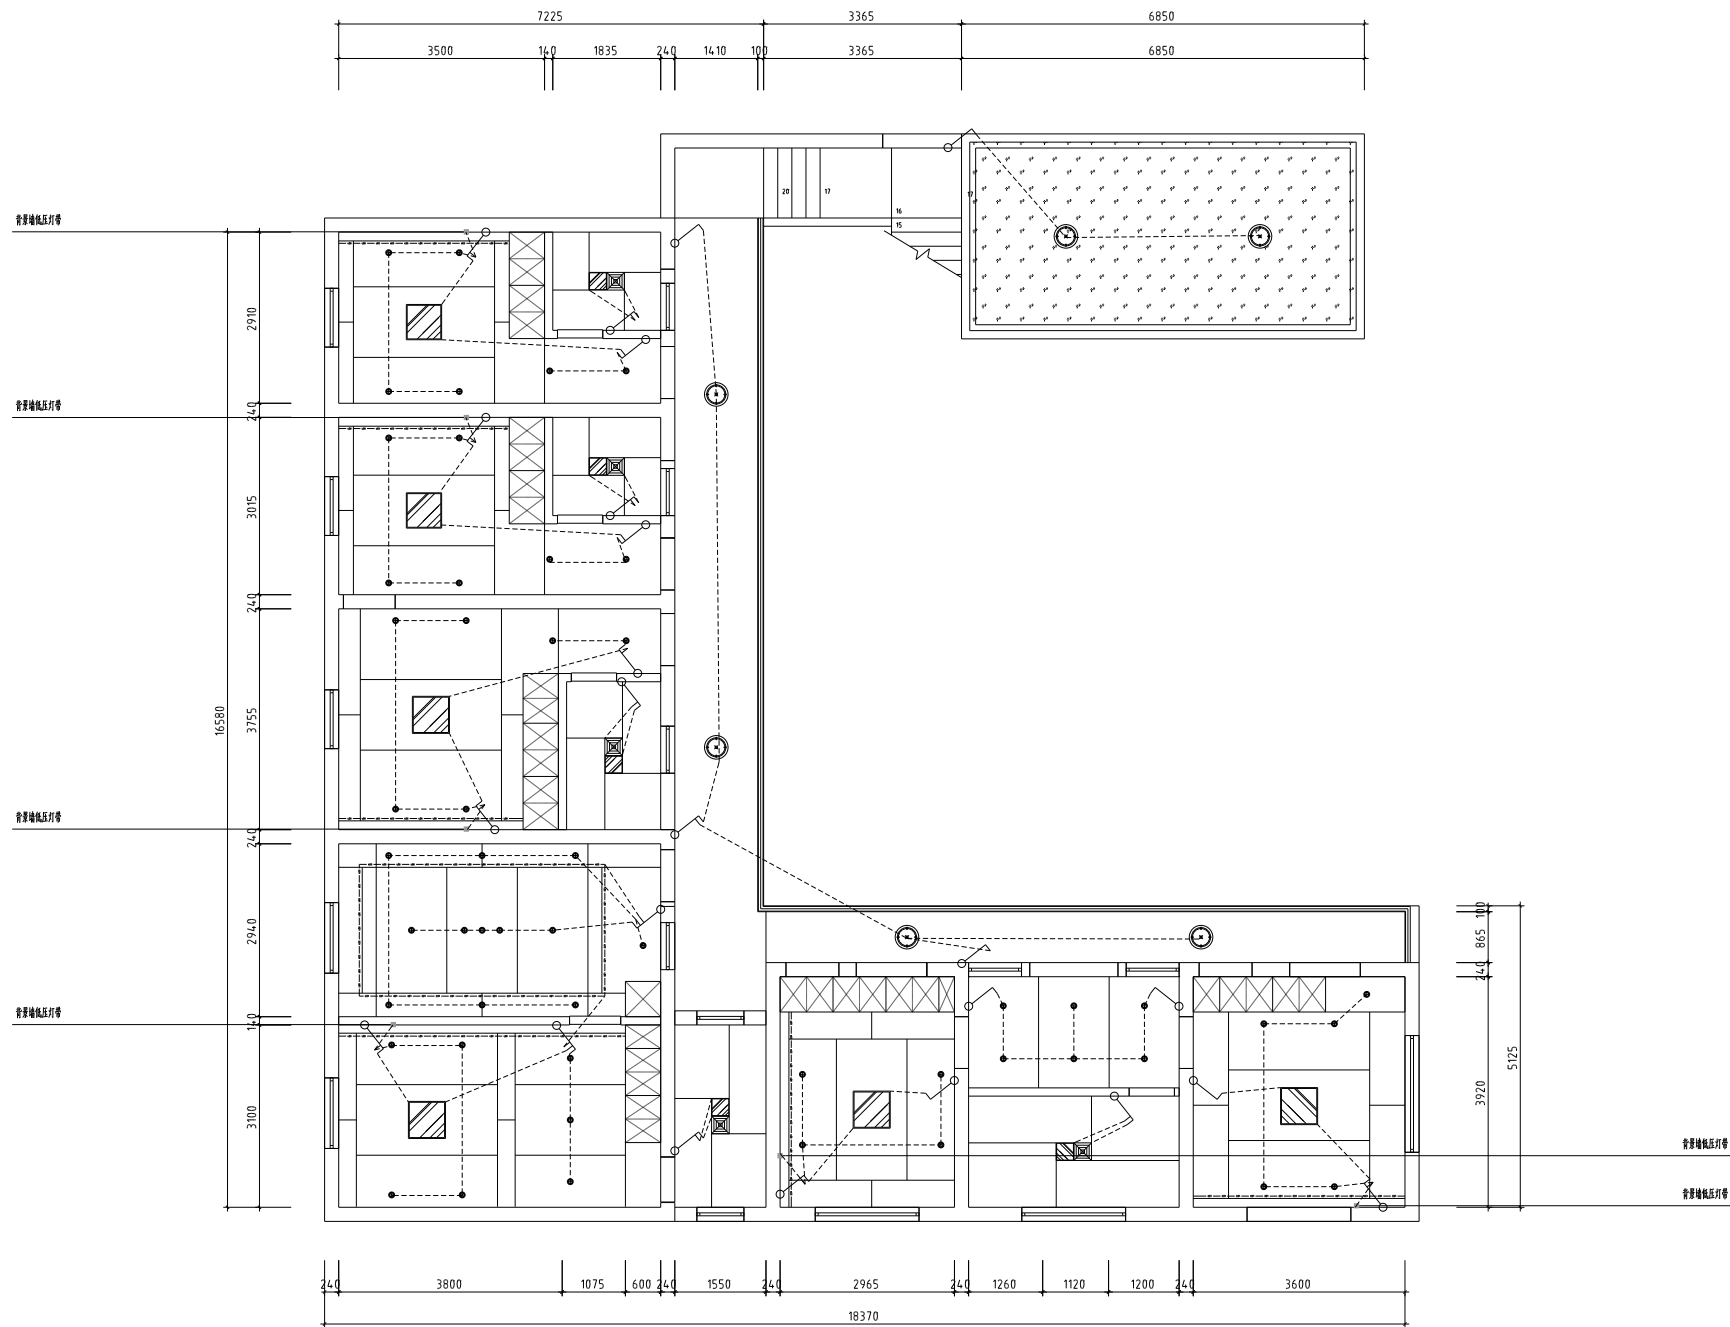

其他					
材料					
设备					
电气					

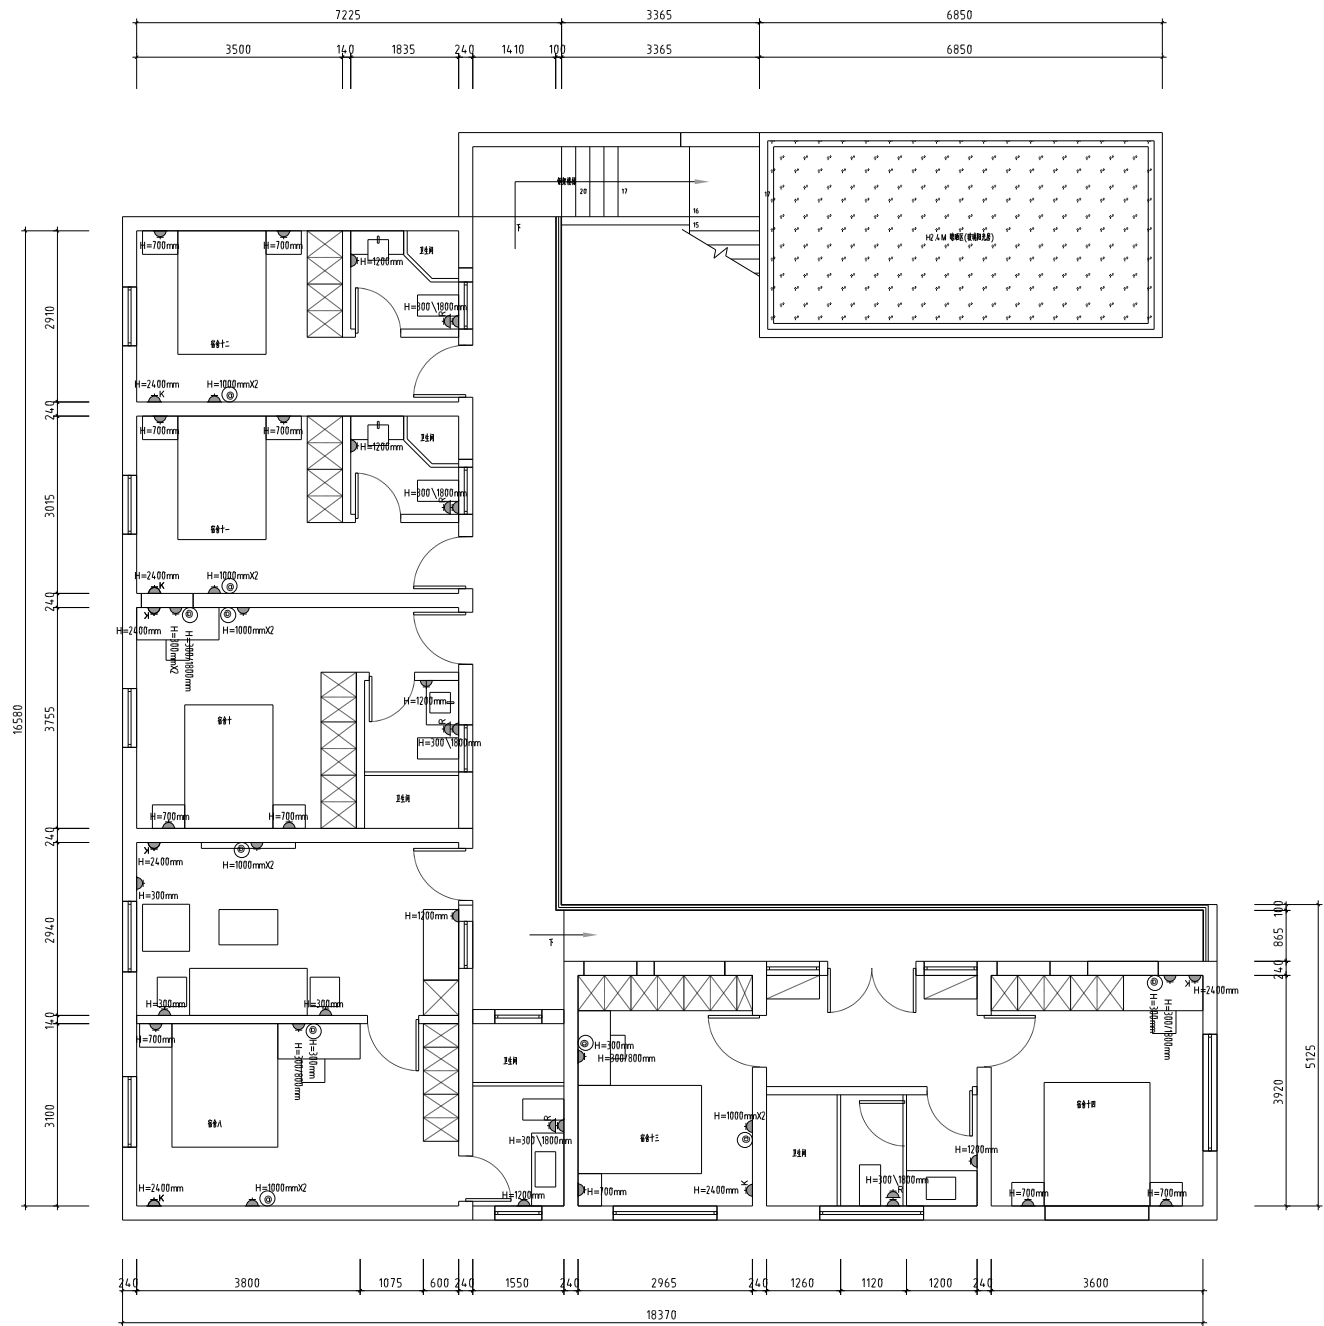


图 例	说 明
	单相2、3线插座
	电热水器单相3线插座
	空调单相3线插座
	网络插座

江苏兴厦建设工程集团有限公司


- 附注说明:
1. 本图尺寸仅供参考,施工时应以现场实际尺寸调整。
 2. 本图版权归本公司,未经授权不得翻印。

审批 Approved by	校核 Checked by
审查 Examined by	设计 Designed by
工程负责 Project by	绘图 Drawn by



工程名称 Project Title	周山宿舍楼改造
图名 Dwg Title	二层插座布置图

日期 Date	2025.06	比例 Scale	1:90
图样编号 Dwg No.	2F-P-11		
图号 Project No.	01	版本号 Ver No.	

其他					
材料					
设备					
电气					

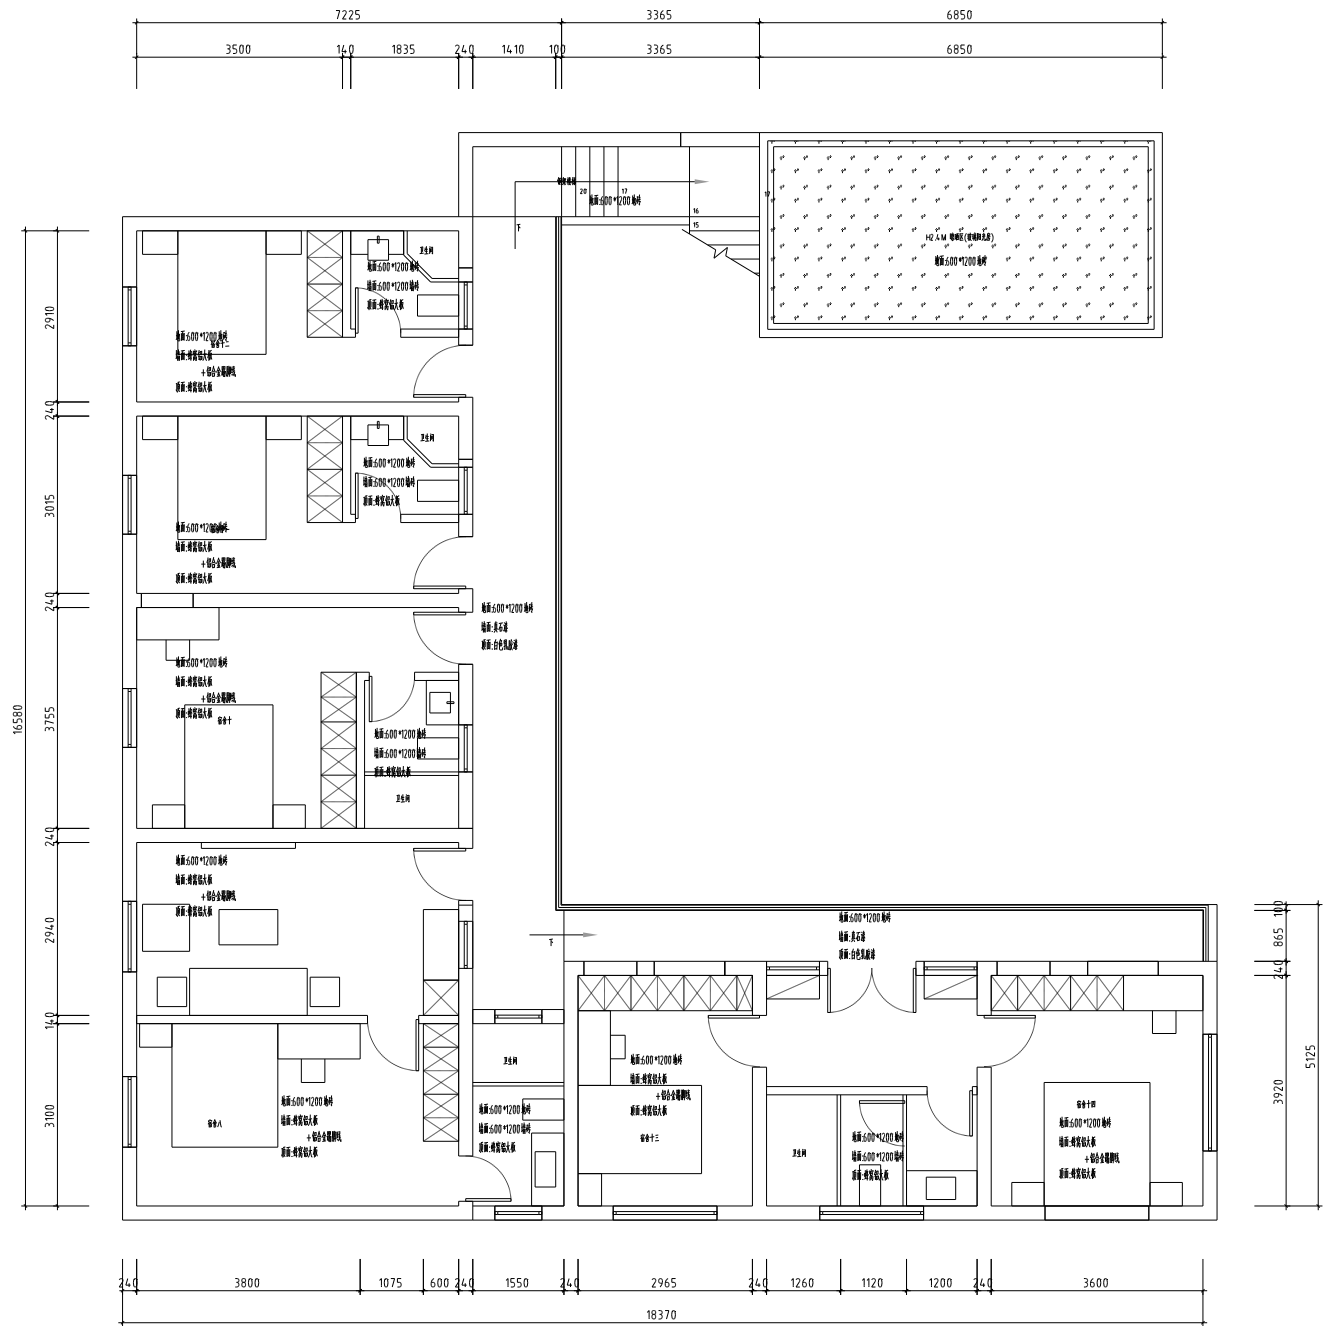

其他						
材料						
设备						
电气						

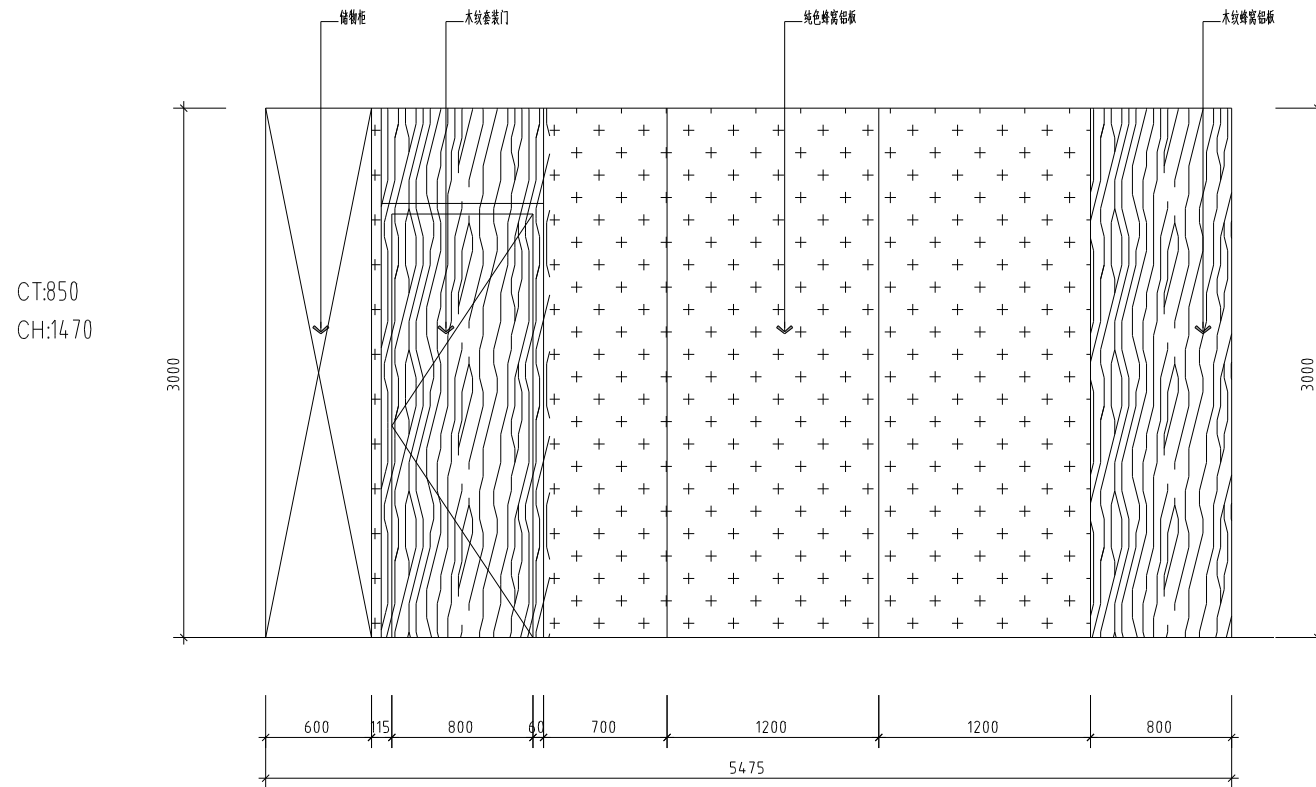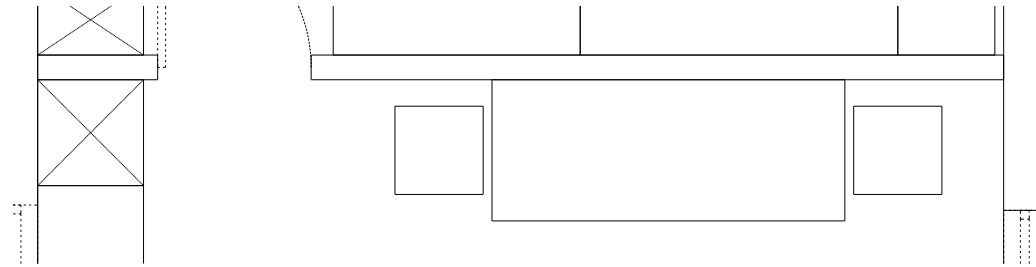

一层、二层招待室立面图

