



01
3Q-P-12
ELEVATION
舞蹈排练室立面图 SCALE 1:30

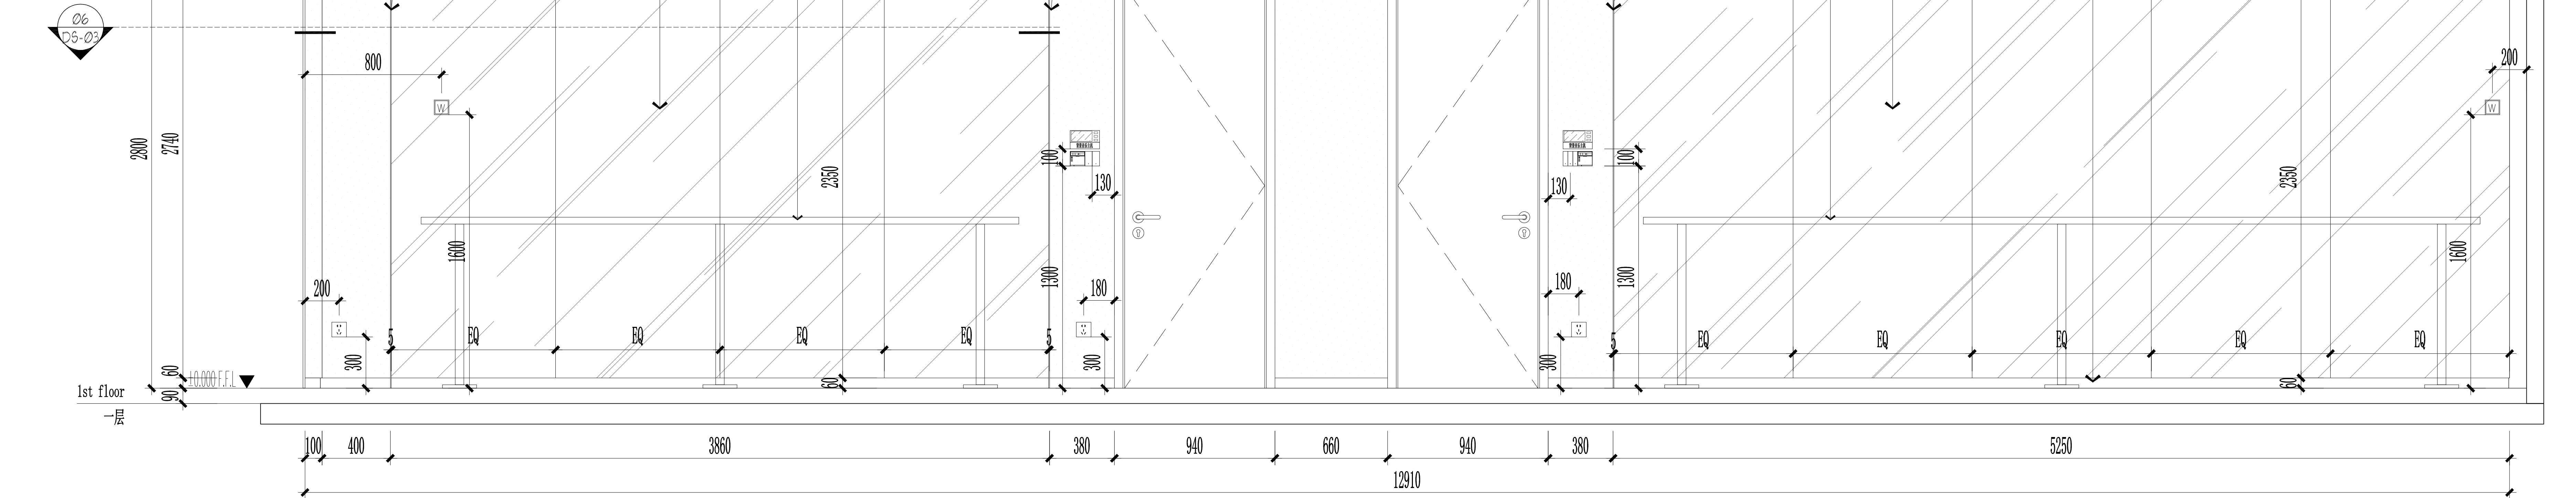

02
3Q-P-12
ELEVATION
舞蹈排练室立面图 SCALE 1:30

注：柱子包吸音软包尺寸，以包住
现场柱子两旁镀锌方管为准。

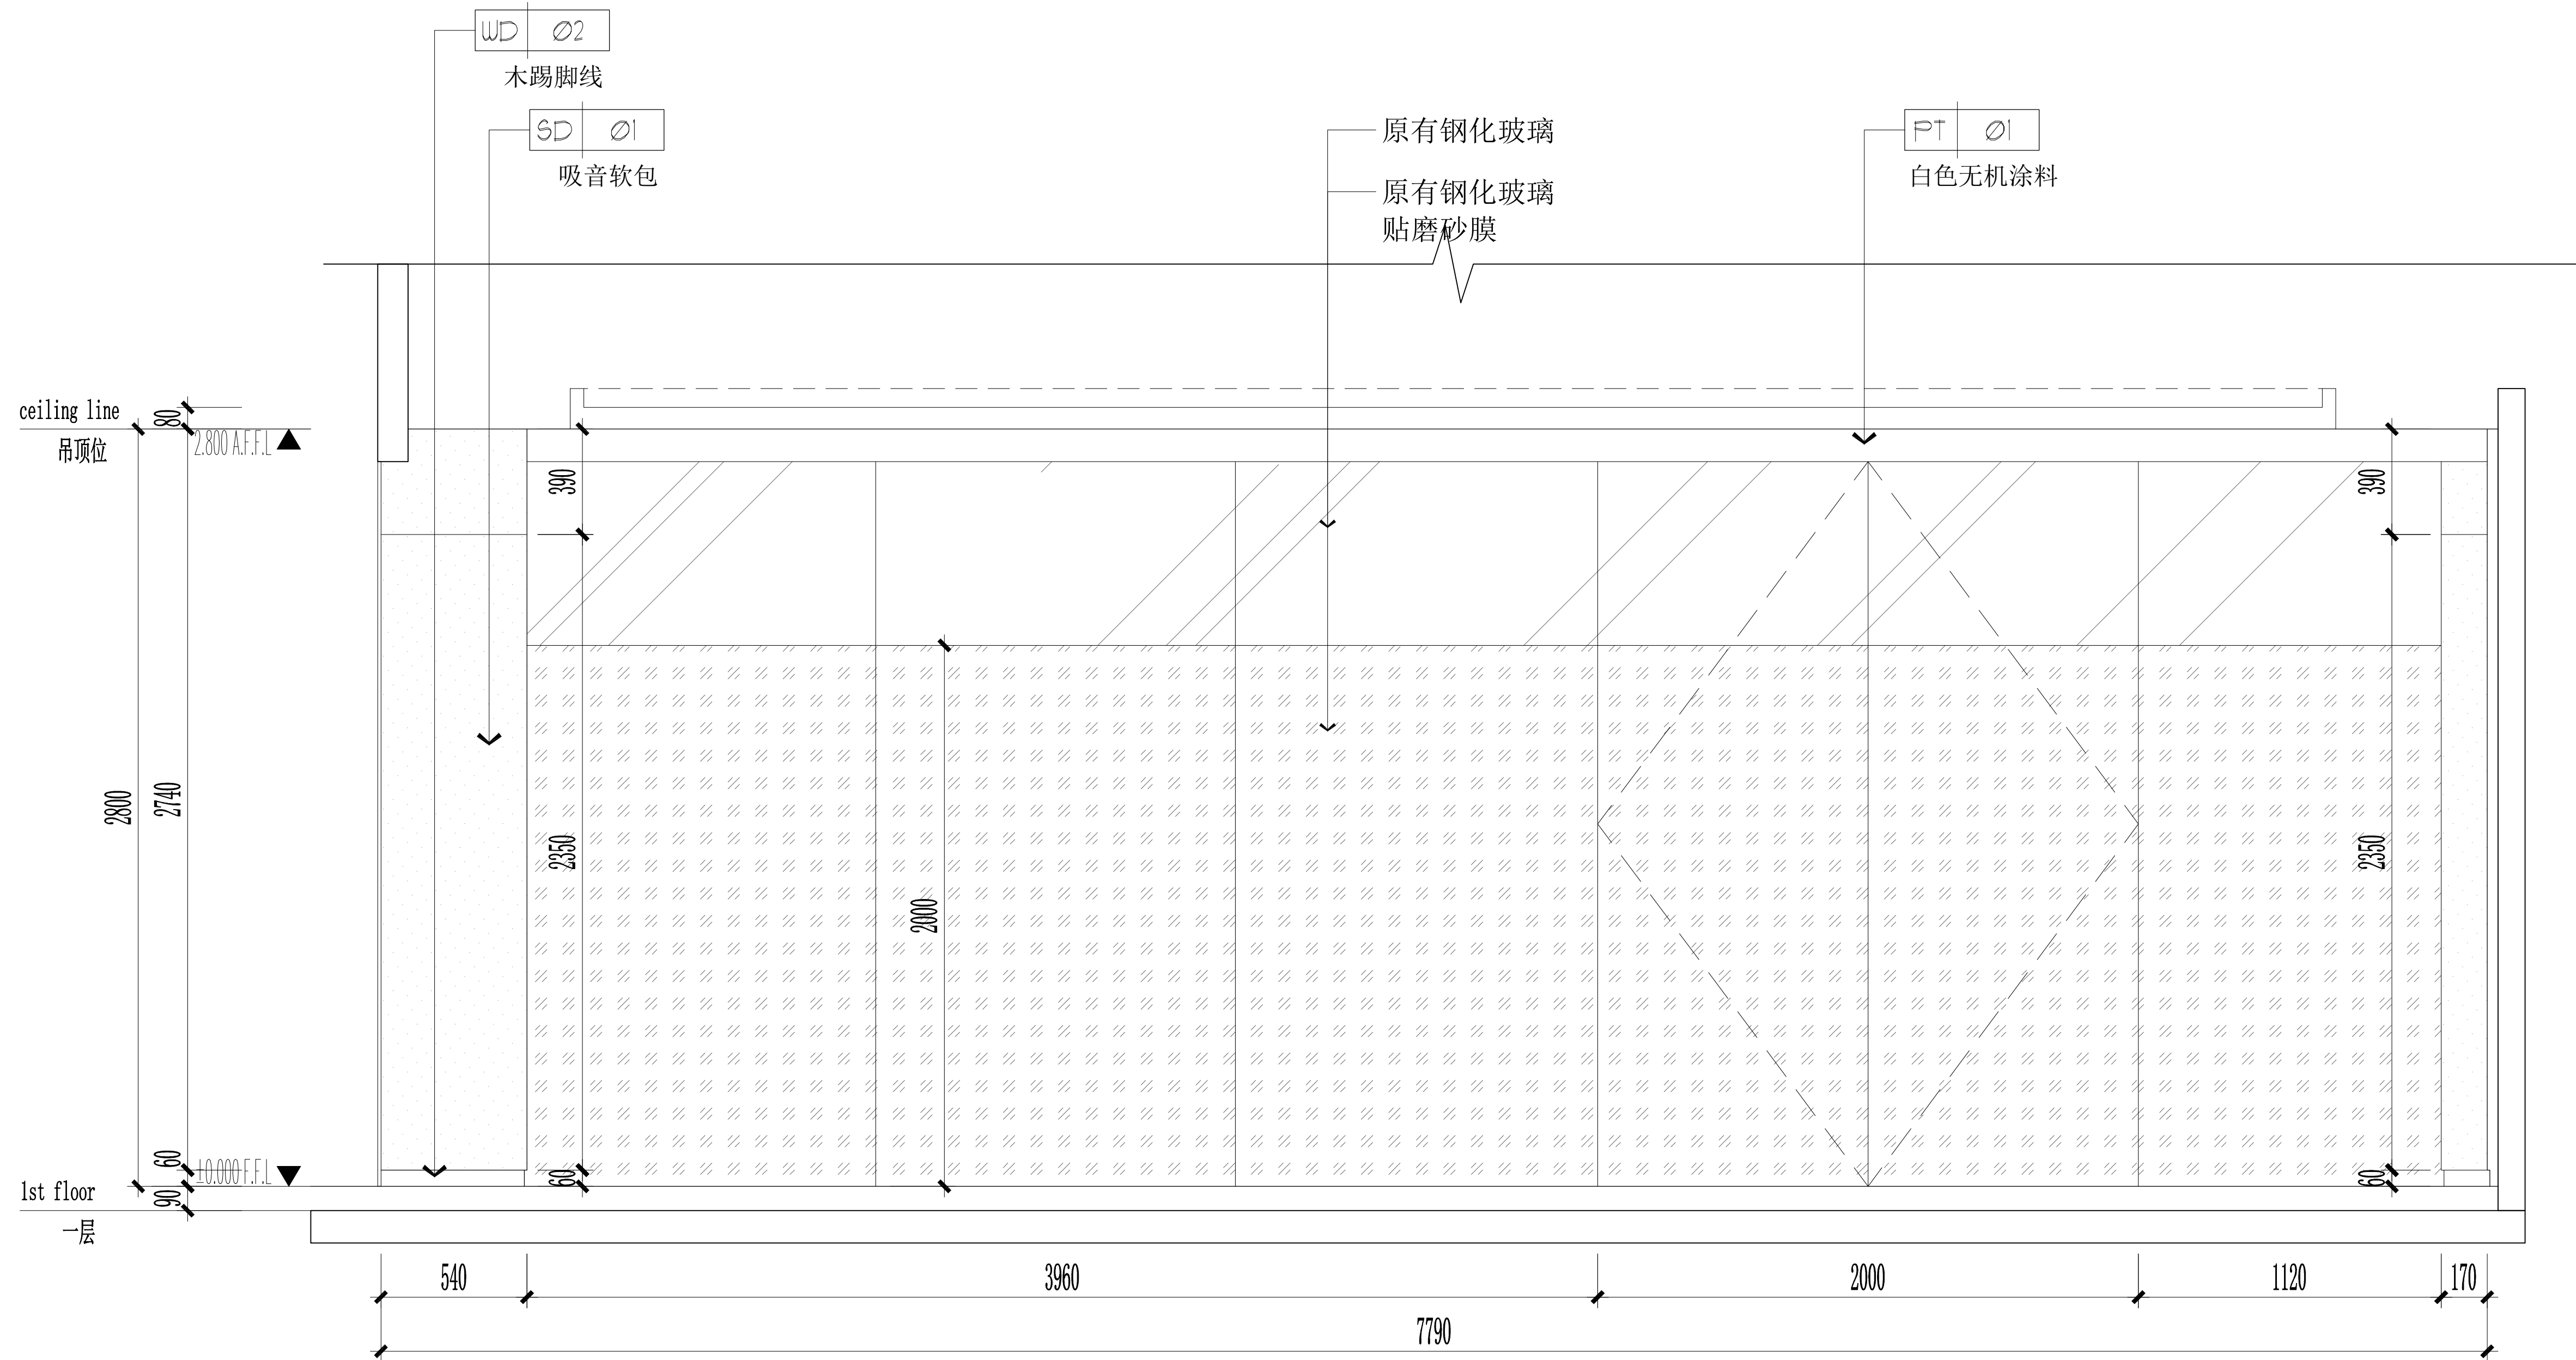

ZI LANG

江苏紫阳门内街路68号紫阳大厦
TEL: 0513-86215865 FAX: 0513-86215867
http://www.zilang.com

紫浪装饰设计
ZI LANG . DESIGNED

3区 (248m²) 立面图一

ALL DESIGNS AND SPECIFICATIONS ARE THE PROPERTY OF
ZI LANG DESIGN LTD. AND CANNOT BE USED WITHOUT
THEIR WRITTEN PERMISSION. THE SAME SHALL BE RETURNED
UPON COMPLETION OF THE PROJECT. DO NOT SCALE DRAWINGS.
ALL MEASUREMENTS MUST BE CHECKED ON SITE BY
THE CONTRACTORS AND ANY DISCREPANCIES BROUGHT
TO THE ATTENTION OF THE DESIGNER OR ARCHITECT.
THIS DRAWING IS TO BE USED FOR THE PROJECT AND SITE
IDENTIFIED AND NOT TO BE USED ON ANY OTHER PROJECT.

REVISION DATE

Scale 比例 Date 日期

1:30@A2 PH

Designed BY 设计 Drawn BY 绘图

PH PH


Job NO. 项目编号 APPROVED BY 核准

PH PH


Sheet NO. 图号 页码

3Q-IE-01

05
3Q-P-12
ELEVATION
多功能教室立面图 SCALE 1:30

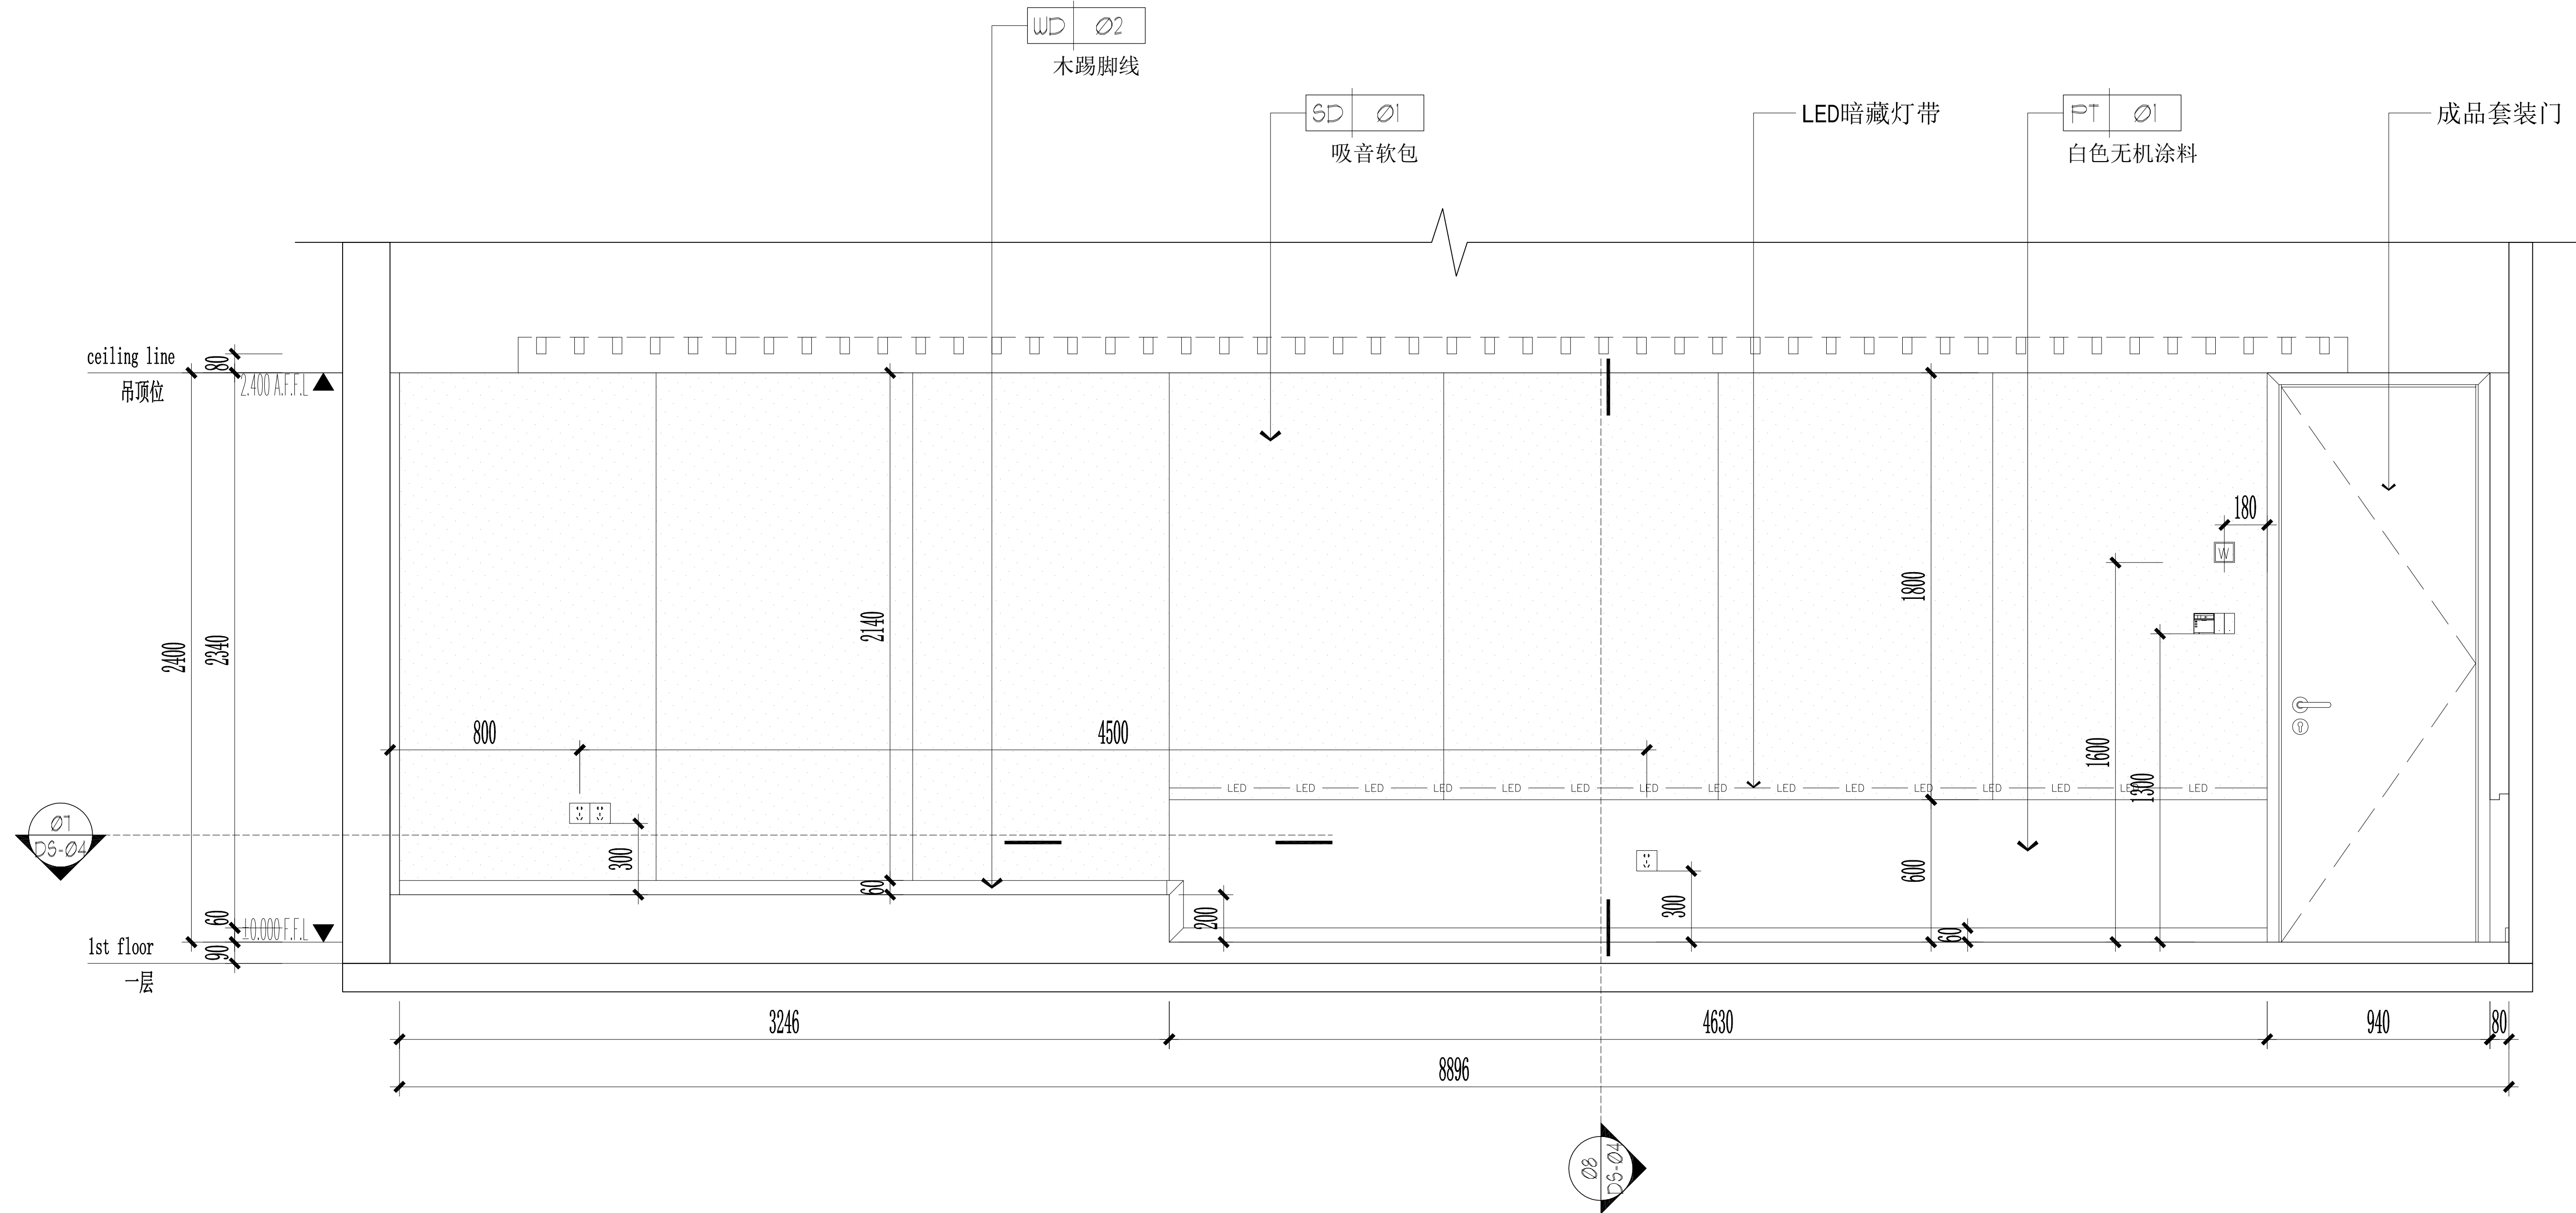

06
3Q-P-12
ELEVATION
多功能教室立面图 SCALE 1:30

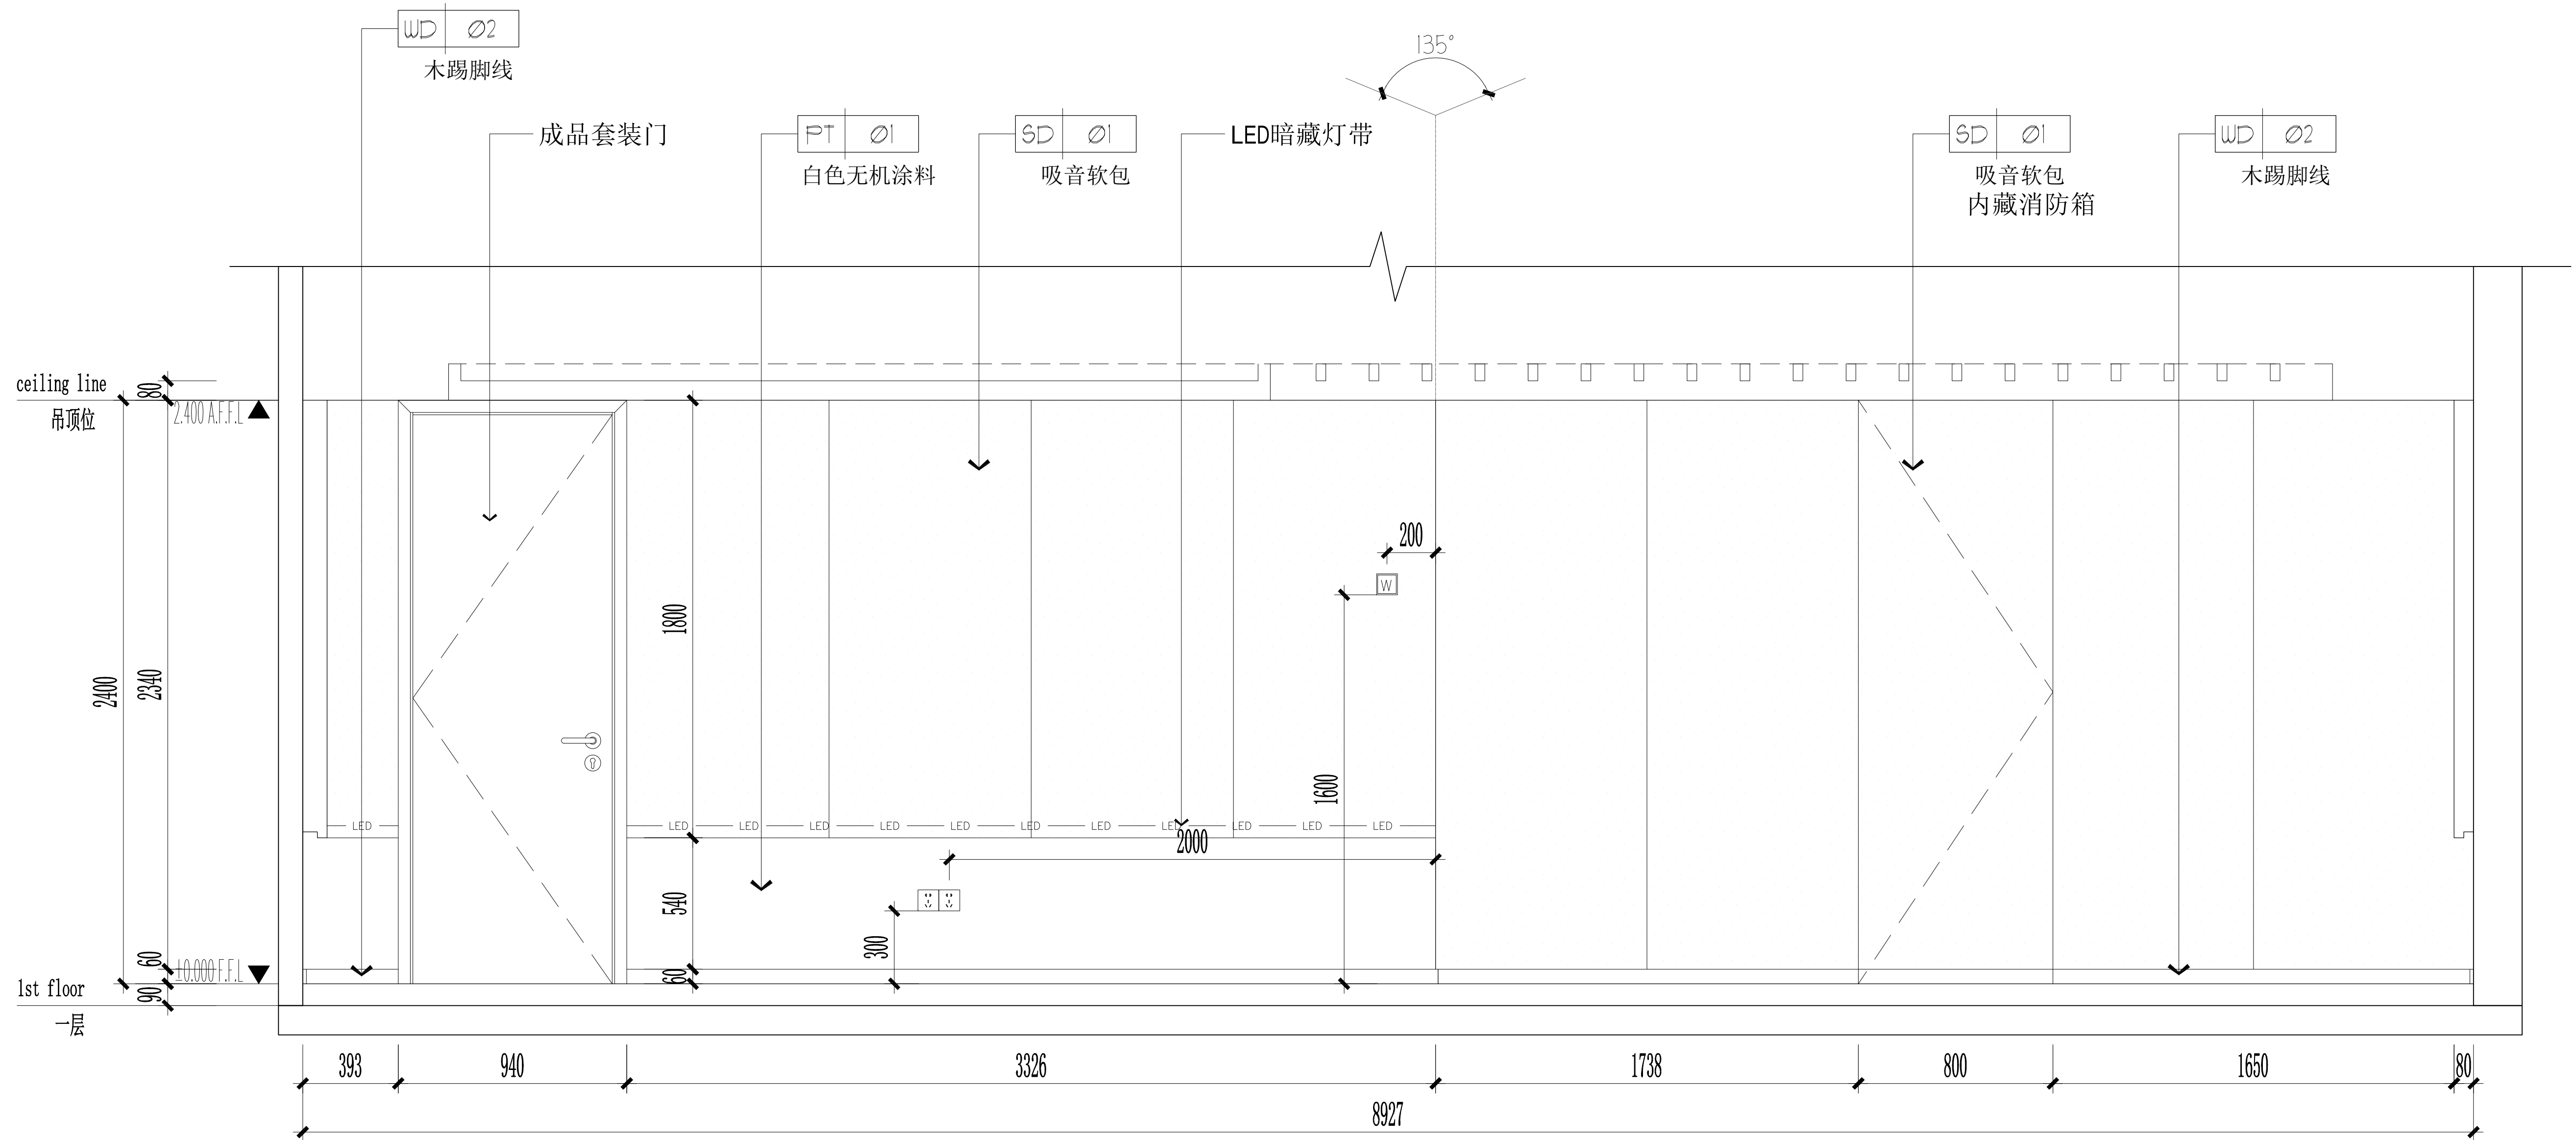

3区 (248m²) 立面图三

ALL DESIGNS AND SPECIFICATIONS ARE THE PROPERTY OF ZI LANG DESIGN LTD. AND CANNOT BE USED WITHOUT THEIR WRITTEN PERMISSION. THE SAME SHALL BE RETURNED UPON COMPLETION OF THE PROJECT. DO NOT SCALE DRAWINGS. ALL MEASUREMENTS MUST BE CHECKED ON SITE BY THE CONTRACTORS AND ANY DISCREPANCIES BROUGHT TO THE ATTENTION OF THE DESIGNER OR ARCHITECT. THIS DRAWING IS TO BE USED FOR THE PROJECT AND SITE IDENTIFIED AND NOT TO BE USED ON ANY OTHER PROJECT.

REVISION DATE

Scale 比例 Date 日期

PH 1:30@A2 PH

Designed BY 设计 Drawn BY 绘图

PH PH

Job NO. 项目编号 APPROVED BY 核准

PH PH

Sheet NO. 图号 页码

3Q-IE-03

海门大剧院文化中心商铺装修设计项目


CHINA

HAIMEN

紫浪装饰设计
ZI LANG . DESIGN

江苏海门市海门路98号海门大厦
TEL: 0513-8211885 FAX: 0513-8211887
http://www.zilang.com

07 ELEVATION
3Q-P-12 多功能教室立面图 SCALE 1:30

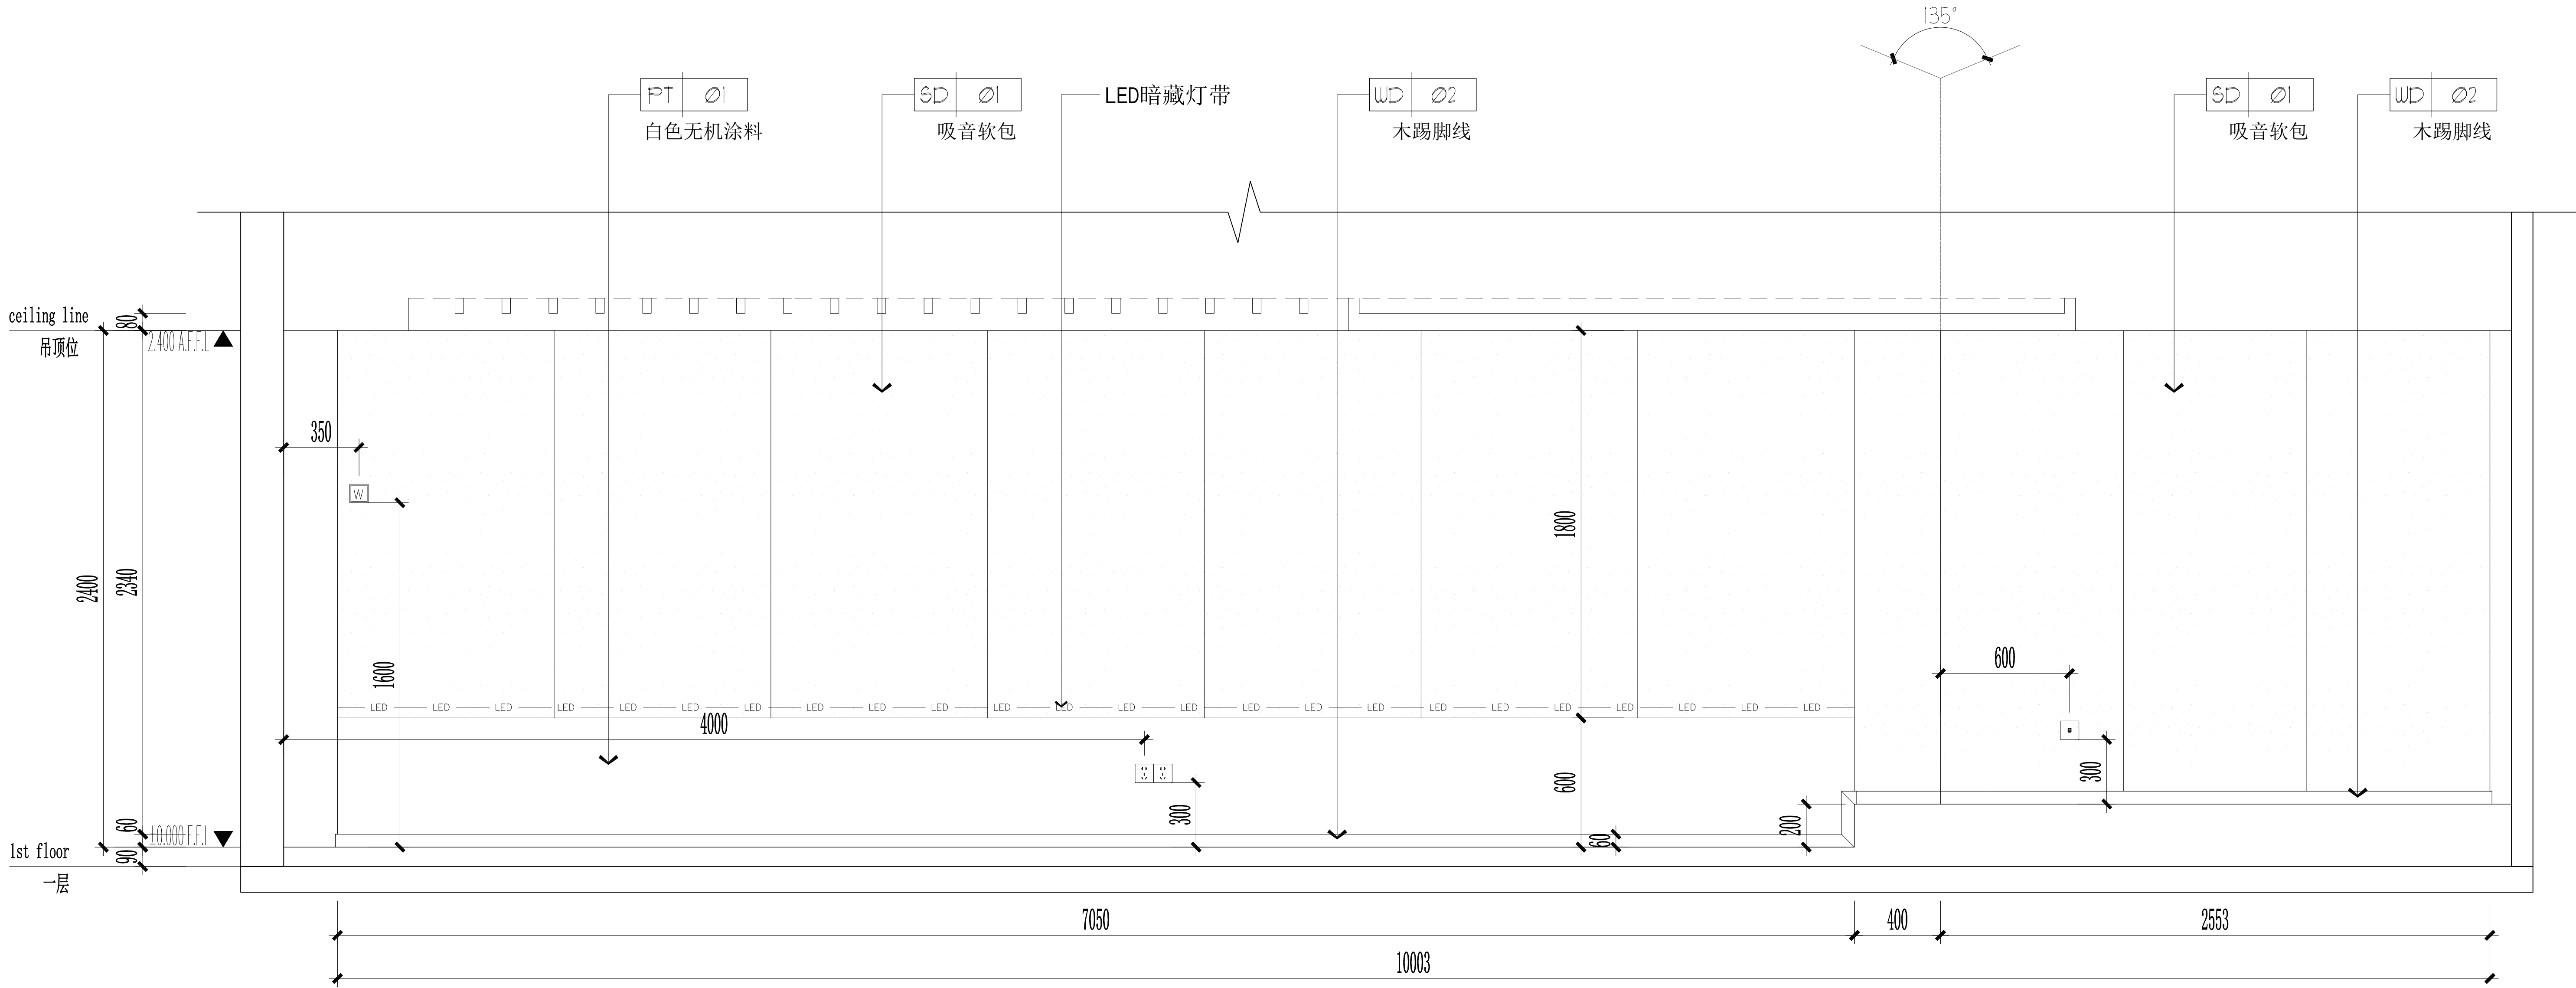

江苏紫澜门装饰有限公司
Jiangsu Zilangmen Decoration Co., Ltd.
TEL: 0513-86215865 FAX: 0513-86215867
http://www.zilang.com

紫浪装饰设计
Zi Lang Design

3区 (248m²) 立面图四

ALL DESIGNS AND SPECIFICATIONS ARE THE PROPERTY OF ZI LANG DESIGN LTD. AND CANNOT BE USED WITHOUT THEIR WRITTEN PERMISSION. THE SAME SHALL BE RETURNED UPON COMPLETION OF THE PROJECT. DO NOT SCALE DRAWINGS. ALL MEASUREMENTS MUST BE CHECKED ON SITE BY THE CONTRACTORS AND ANY DISCREPANCIES BROUGHT TO THE ATTENTION OF THE DESIGNER OR ARCHITECT. THIS DRAWING IS TO BE USED FOR THE PROJECT AND SITE IDENTIFIED AND NOT TO BE USED ON ANY OTHER PROJECT.

REVISION	DATE

Scale	比例	Date	日期
1:30@A2	1:30@A2		
Designed BY	设计	Drawn BY	绘图

Job NO.	项目编号	APPROVED BY	核准


Sheet NO.	图号	页码
3Q-IE-04		

海门大剧院文化中心商铺装修设计项目


CHINA

HAIMEN

08 ELEVATION
3Q-P-12 接待区过道立面图 SCALE 1:30

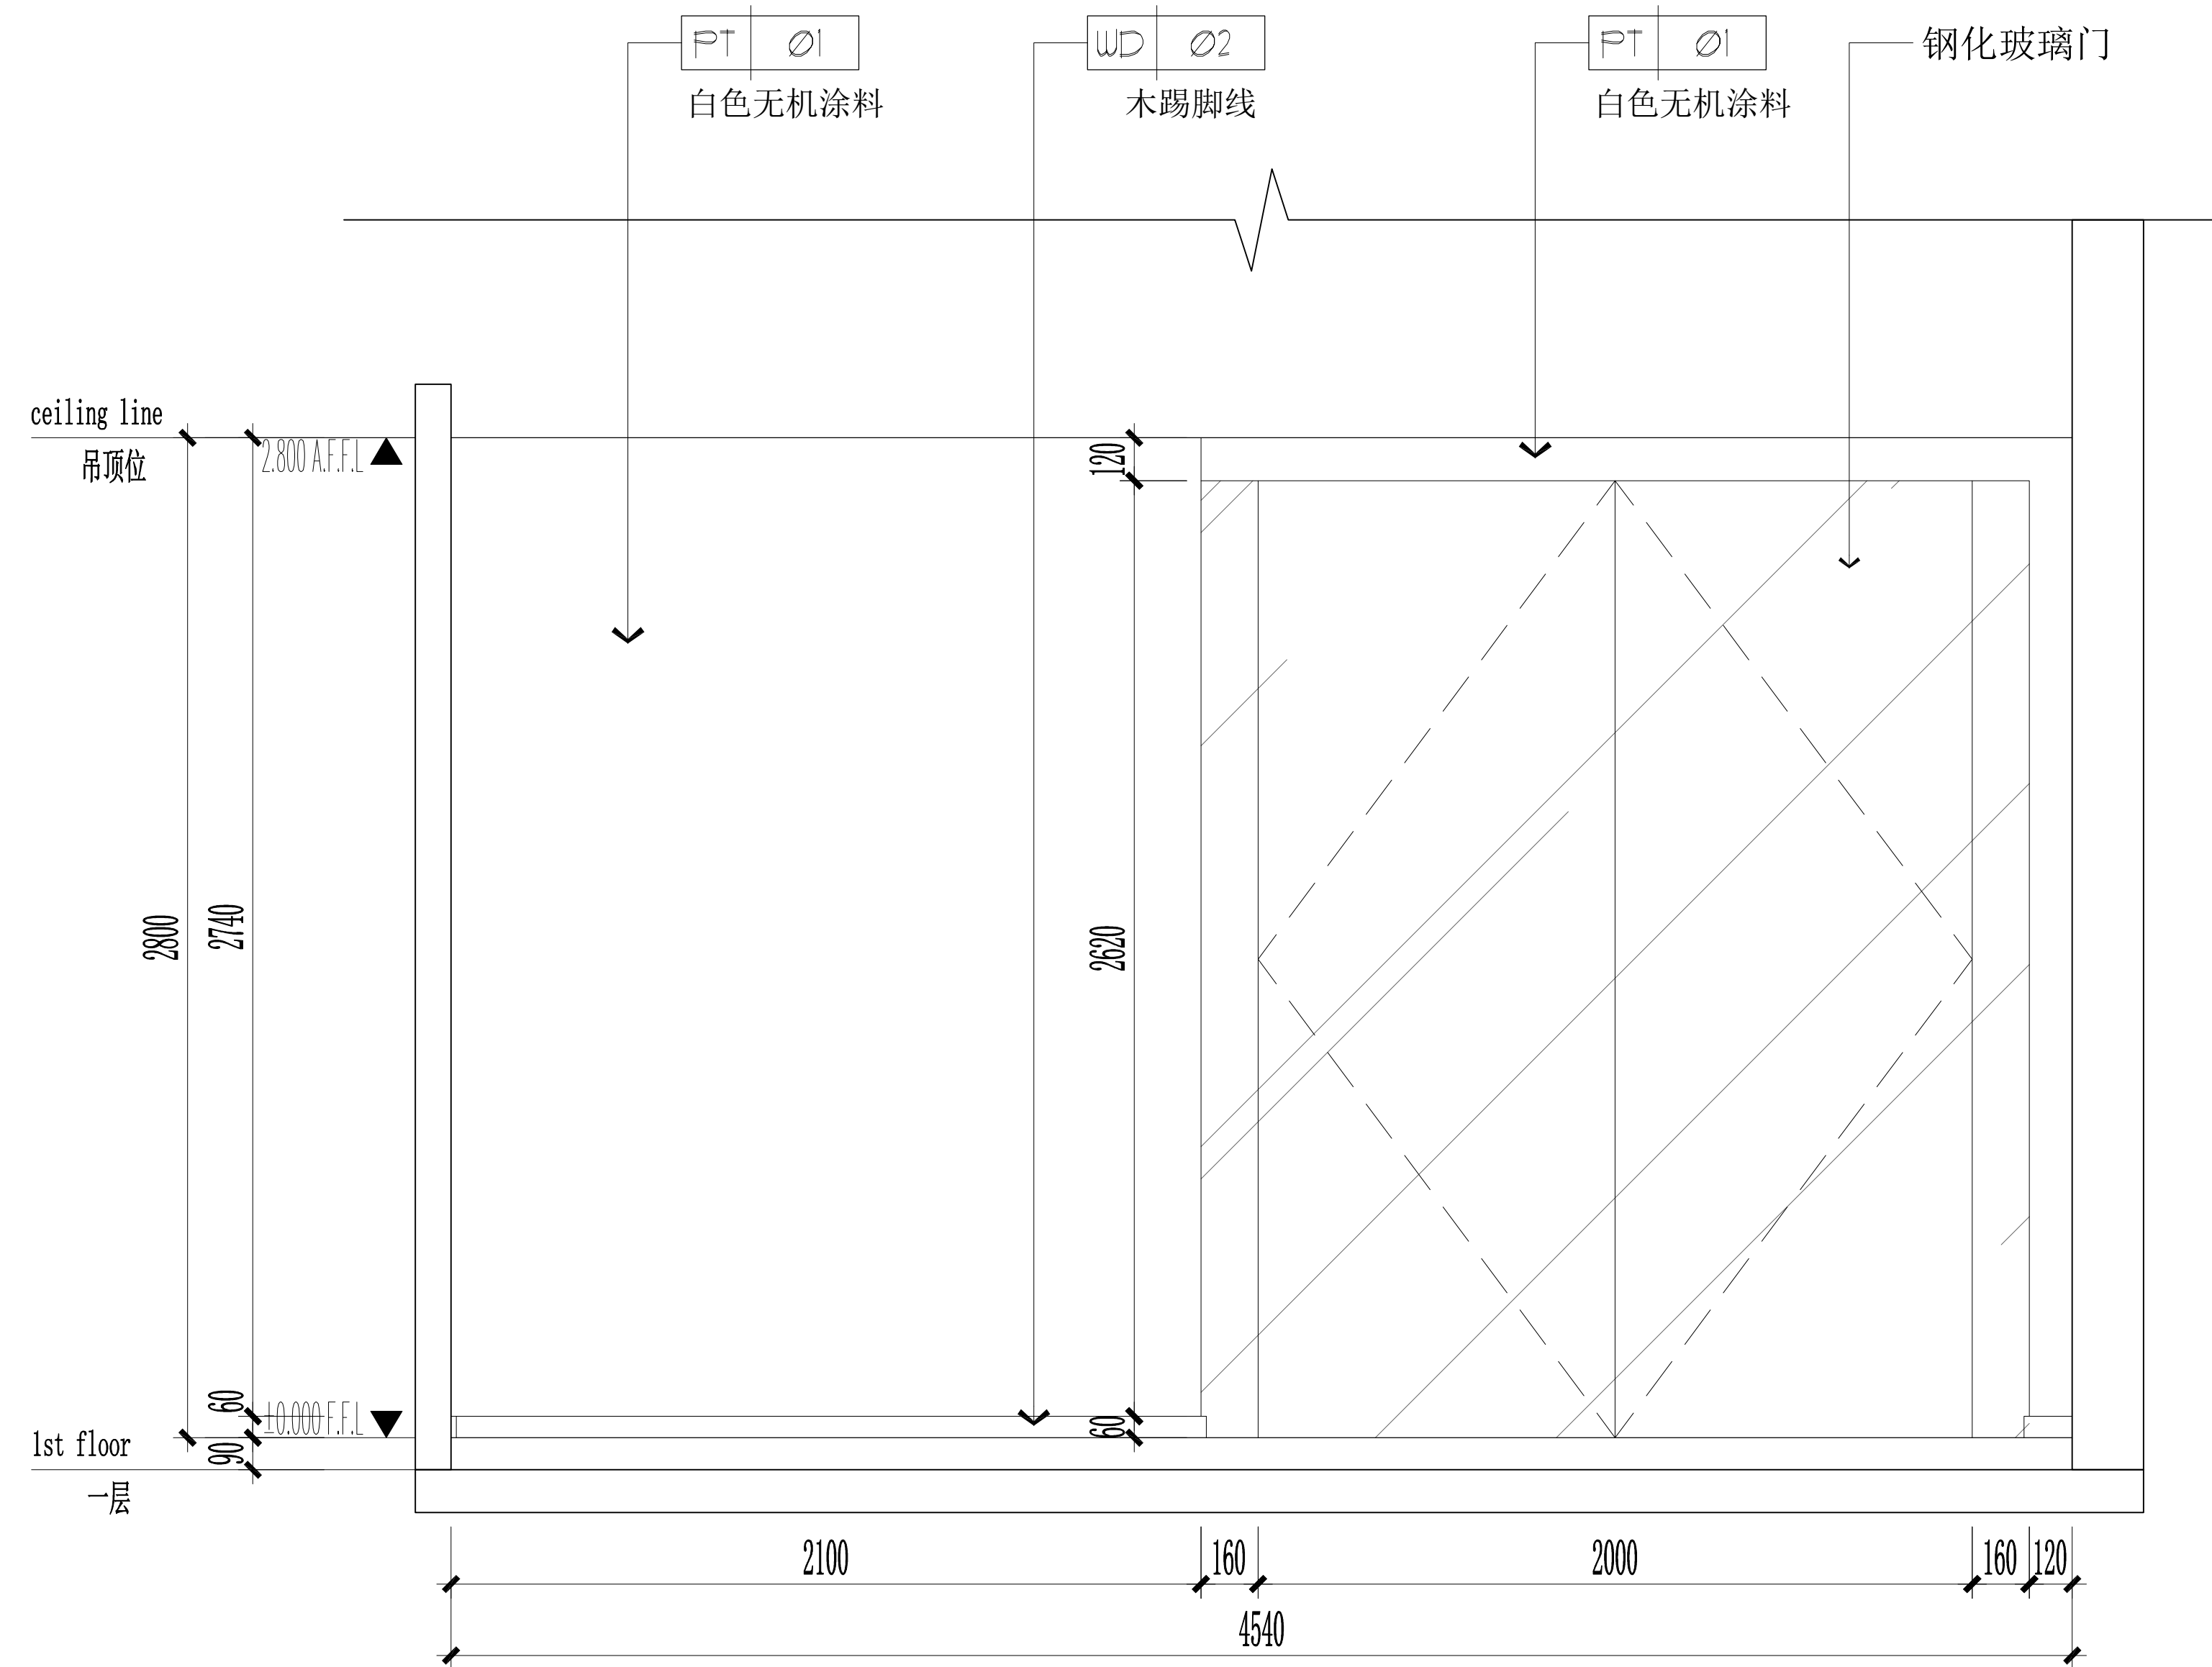

09 ELEVATION
3Q-P-12 接待区过道立面图 SCALE 1:30

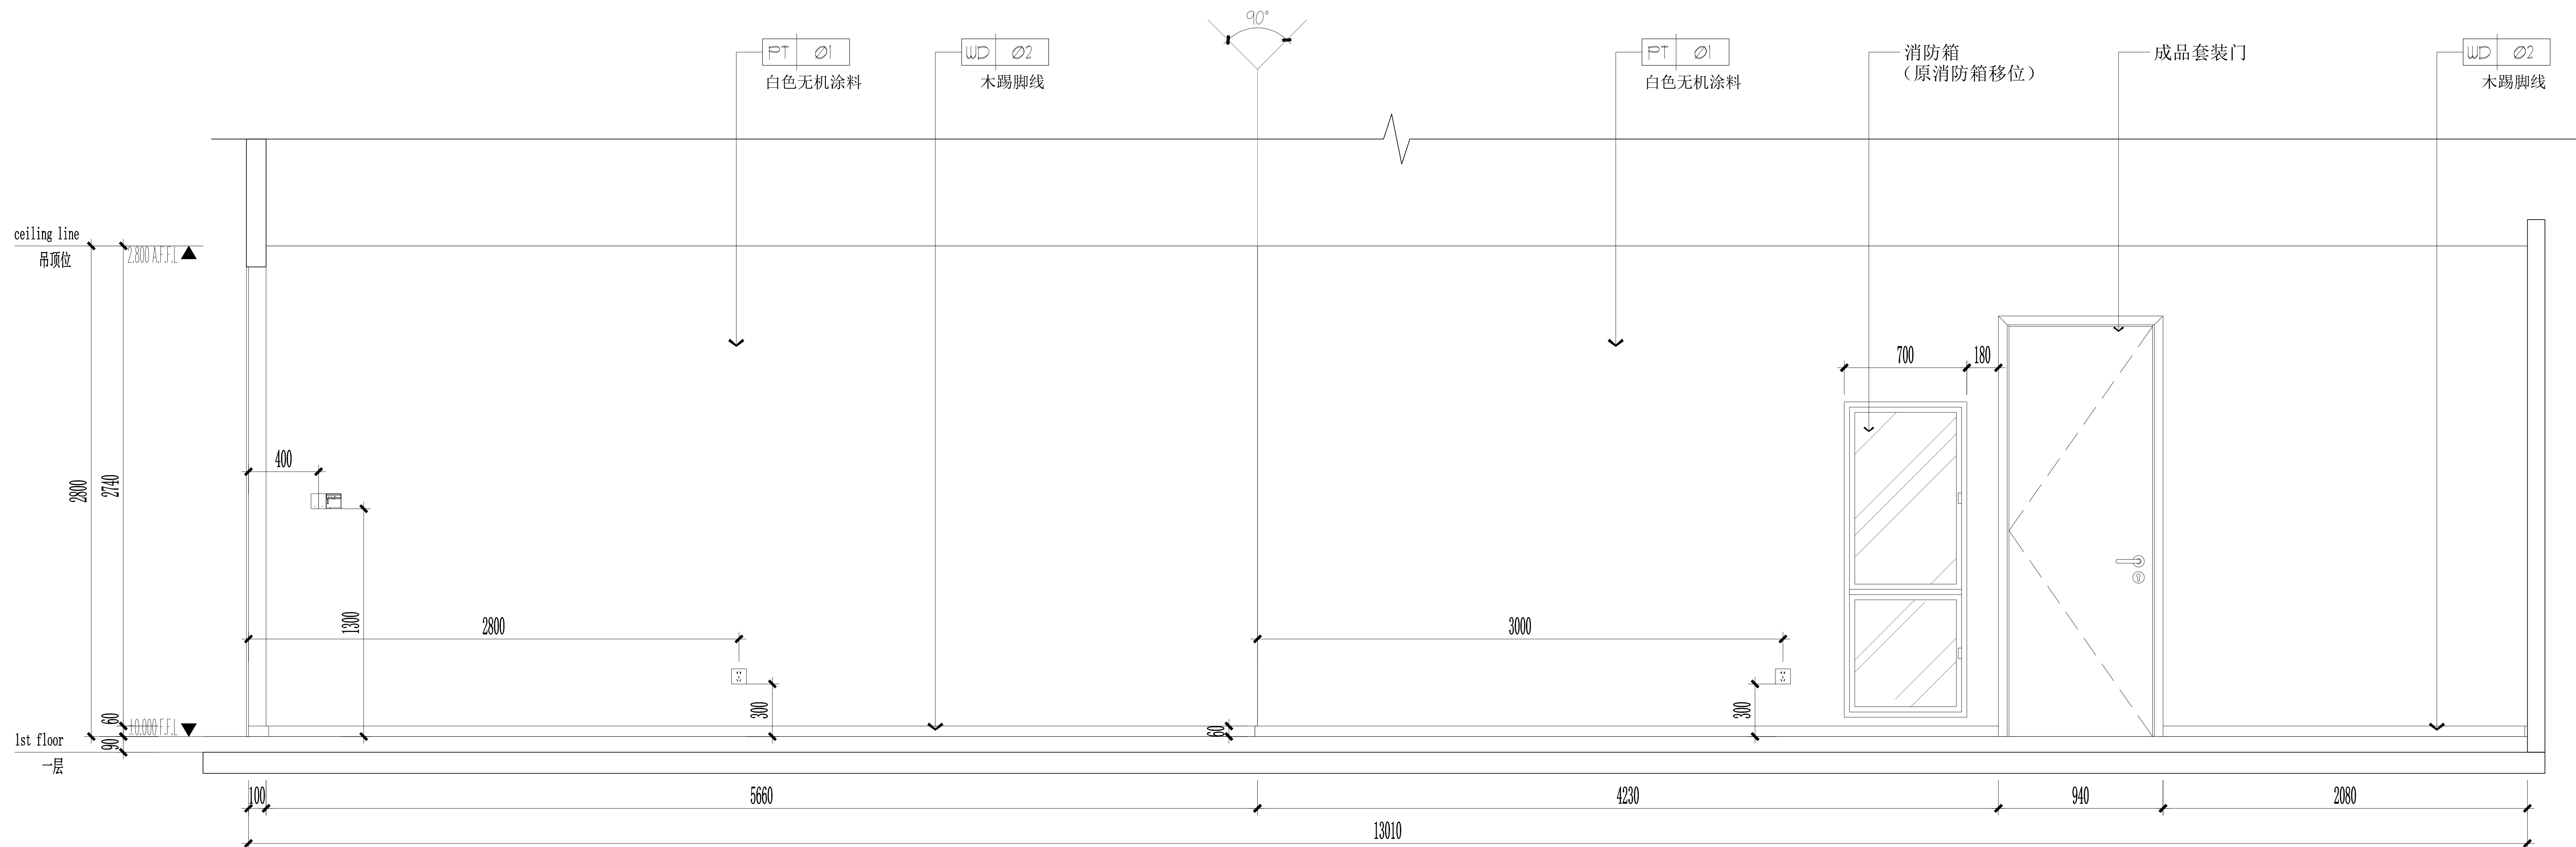

3区 (248m²) 立面图五

ALL DESIGNS AND SPECIFICATIONS ARE THE PROPERTY OF ZI LANG DESIGN LTD. AND CANNOT BE USED WITHOUT THEIR WRITTEN PERMISSION. THE SAME SHALL BE RETURNED UPON COMPLETION OF THE PROJECT. DO NOT SCALE DRAWINGS. ALL MEASUREMENTS MUST BE CHECKED ON SITE BY THE CONTRACTORS AND ANY DISCREPANCIES BROUGHT TO THE ATTENTION OF THE DESIGNER OR ARCHITECT. THIS DRAWING IS TO BE USED FOR THE PROJECT AND SITE IDENTIFIED AND NOT TO BE USED ON ANY OTHER PROJECT.

REVISION DATE

Scale 比例 Date 日期

1:30@A2 PH

Designed BY 设计 Drawn BY 绘图

PH Job NO. 项目编号 APPROVED BY 核准

PH Sheet NO. 图号 PH 页码

3Q-IE-05

海门大剧院文化中心商铺装修设计项目

HA IMEN


CHINA

紫浪装饰设计
ZI LANG . DESIGN

江苏海门市海门路48号光彩大厦
TEL:0513-8211885 FAX:0513-8211887
http://www.zilang.com


10
3Q-P-12

ELEVATION
接待区过道立面图 SCALE 1:30

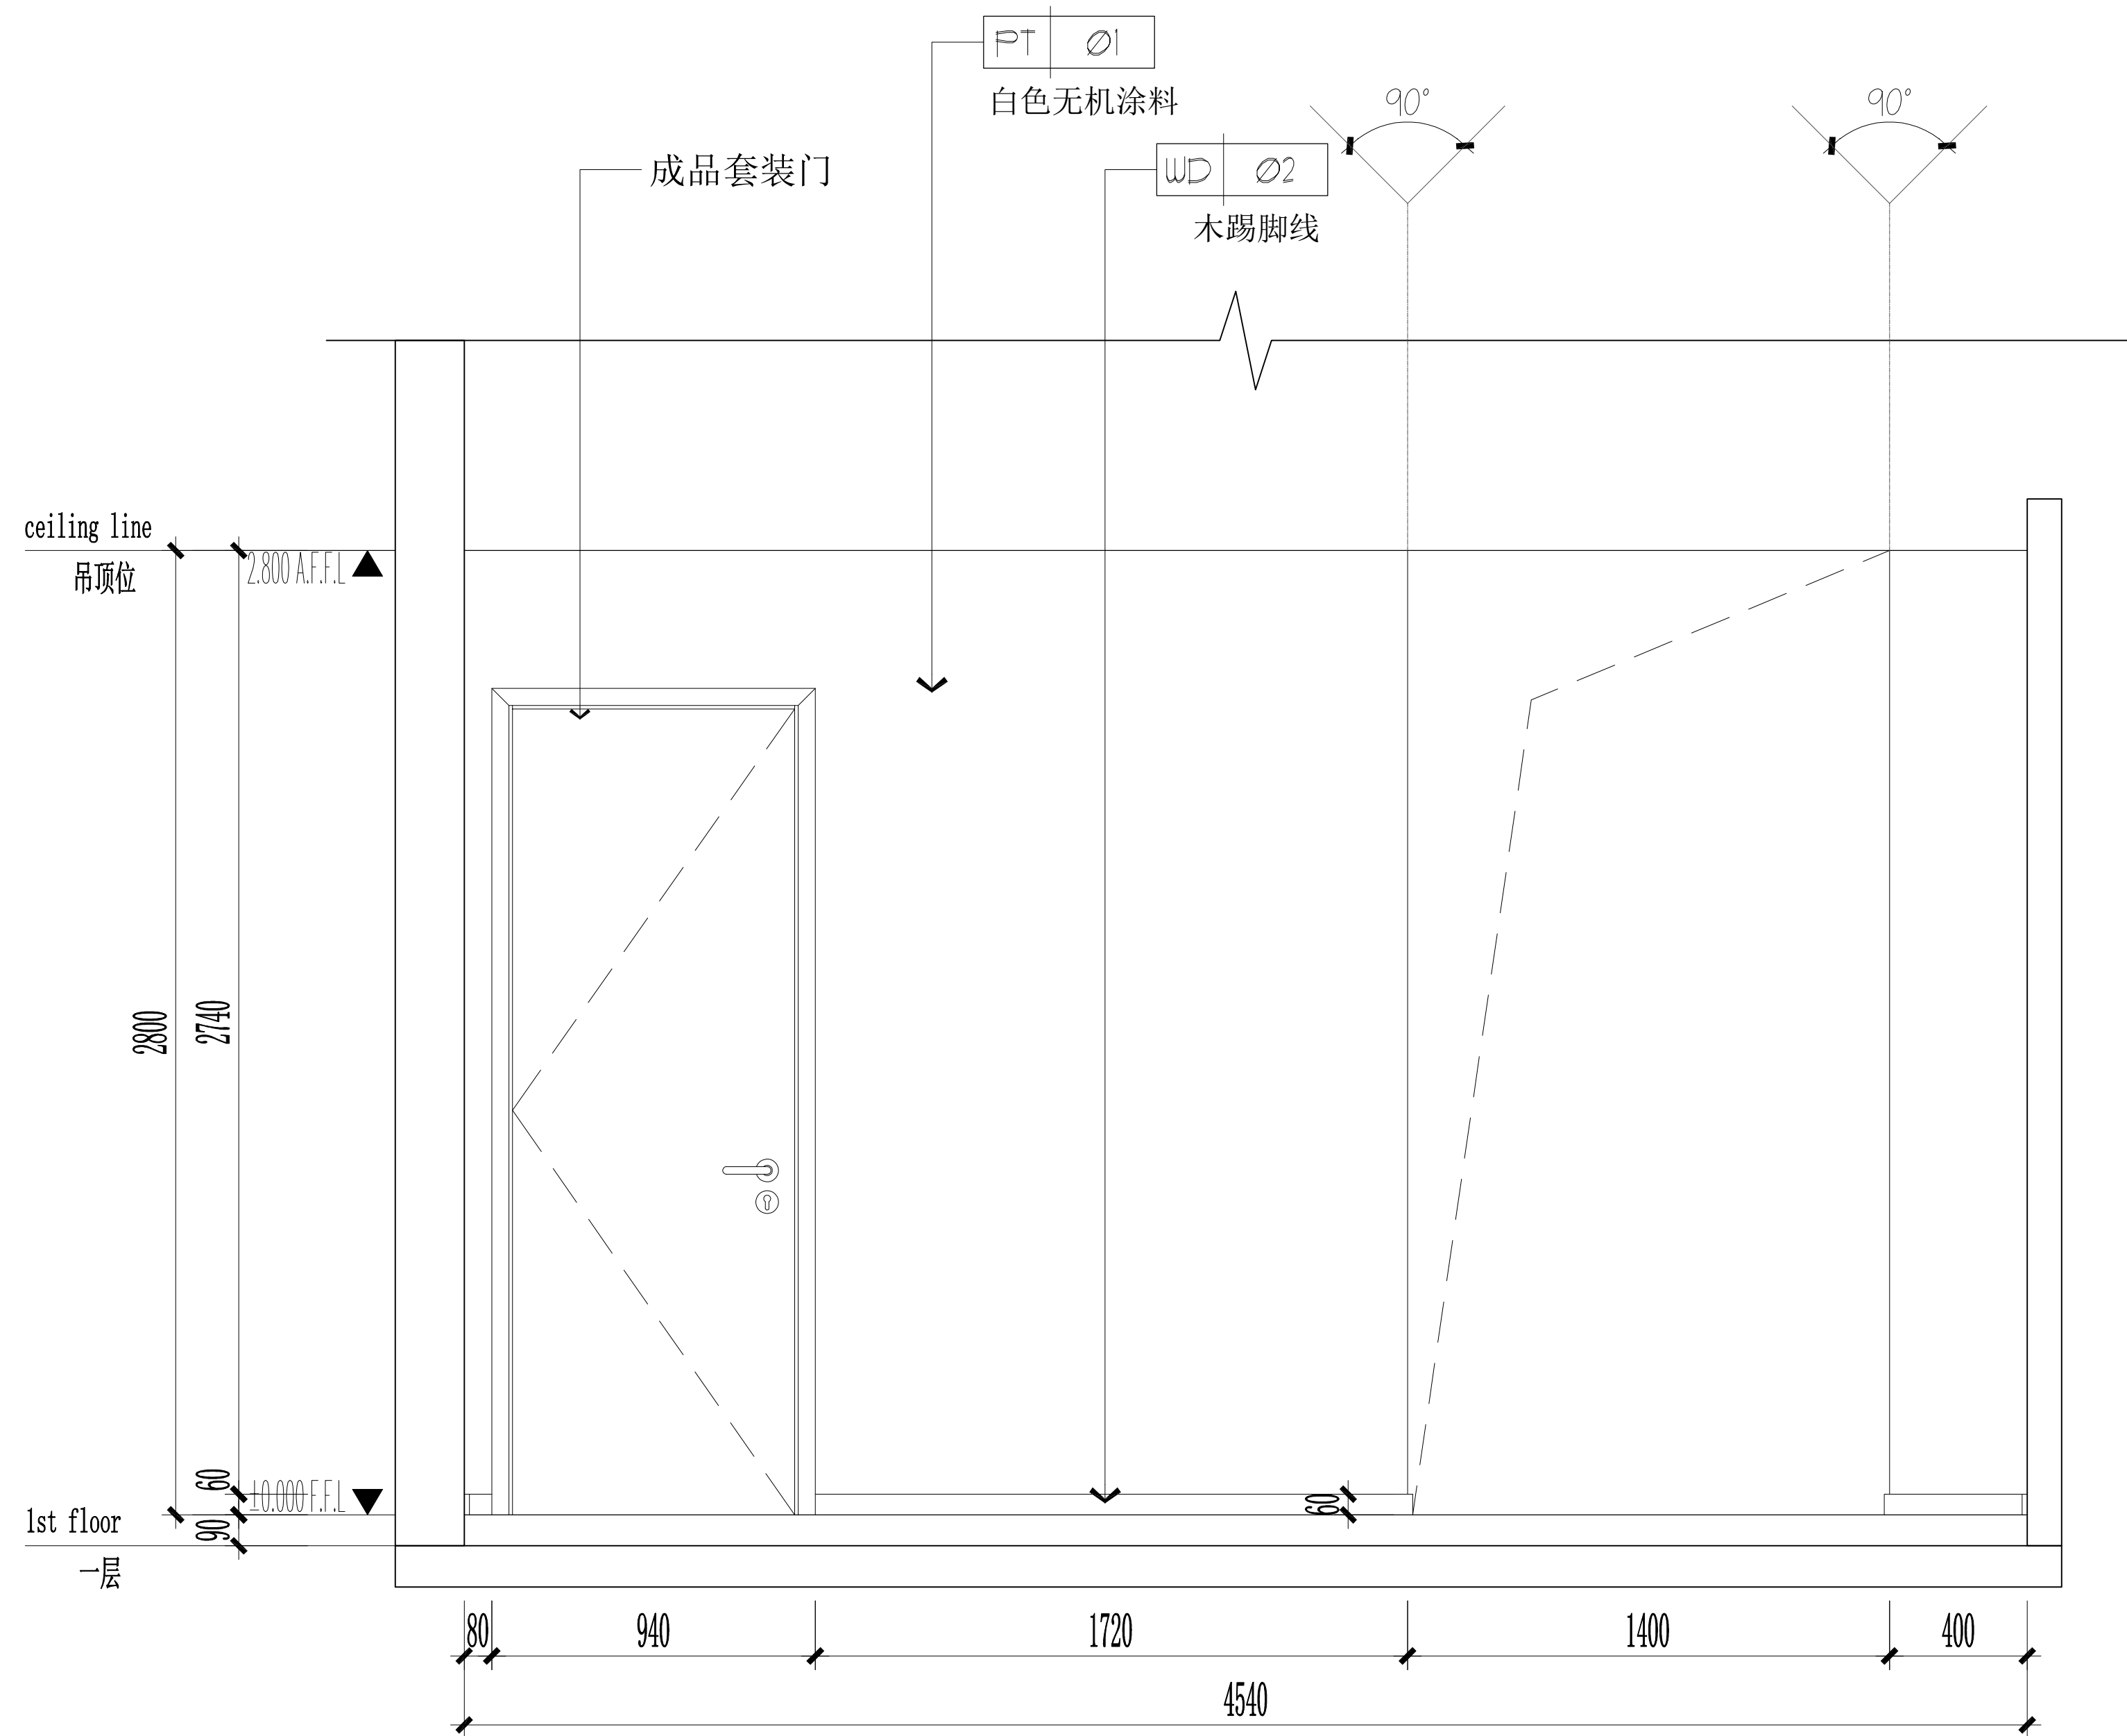

11
3Q-P-12

ELEVATION
接待区过道立面图 SCALE 1:30

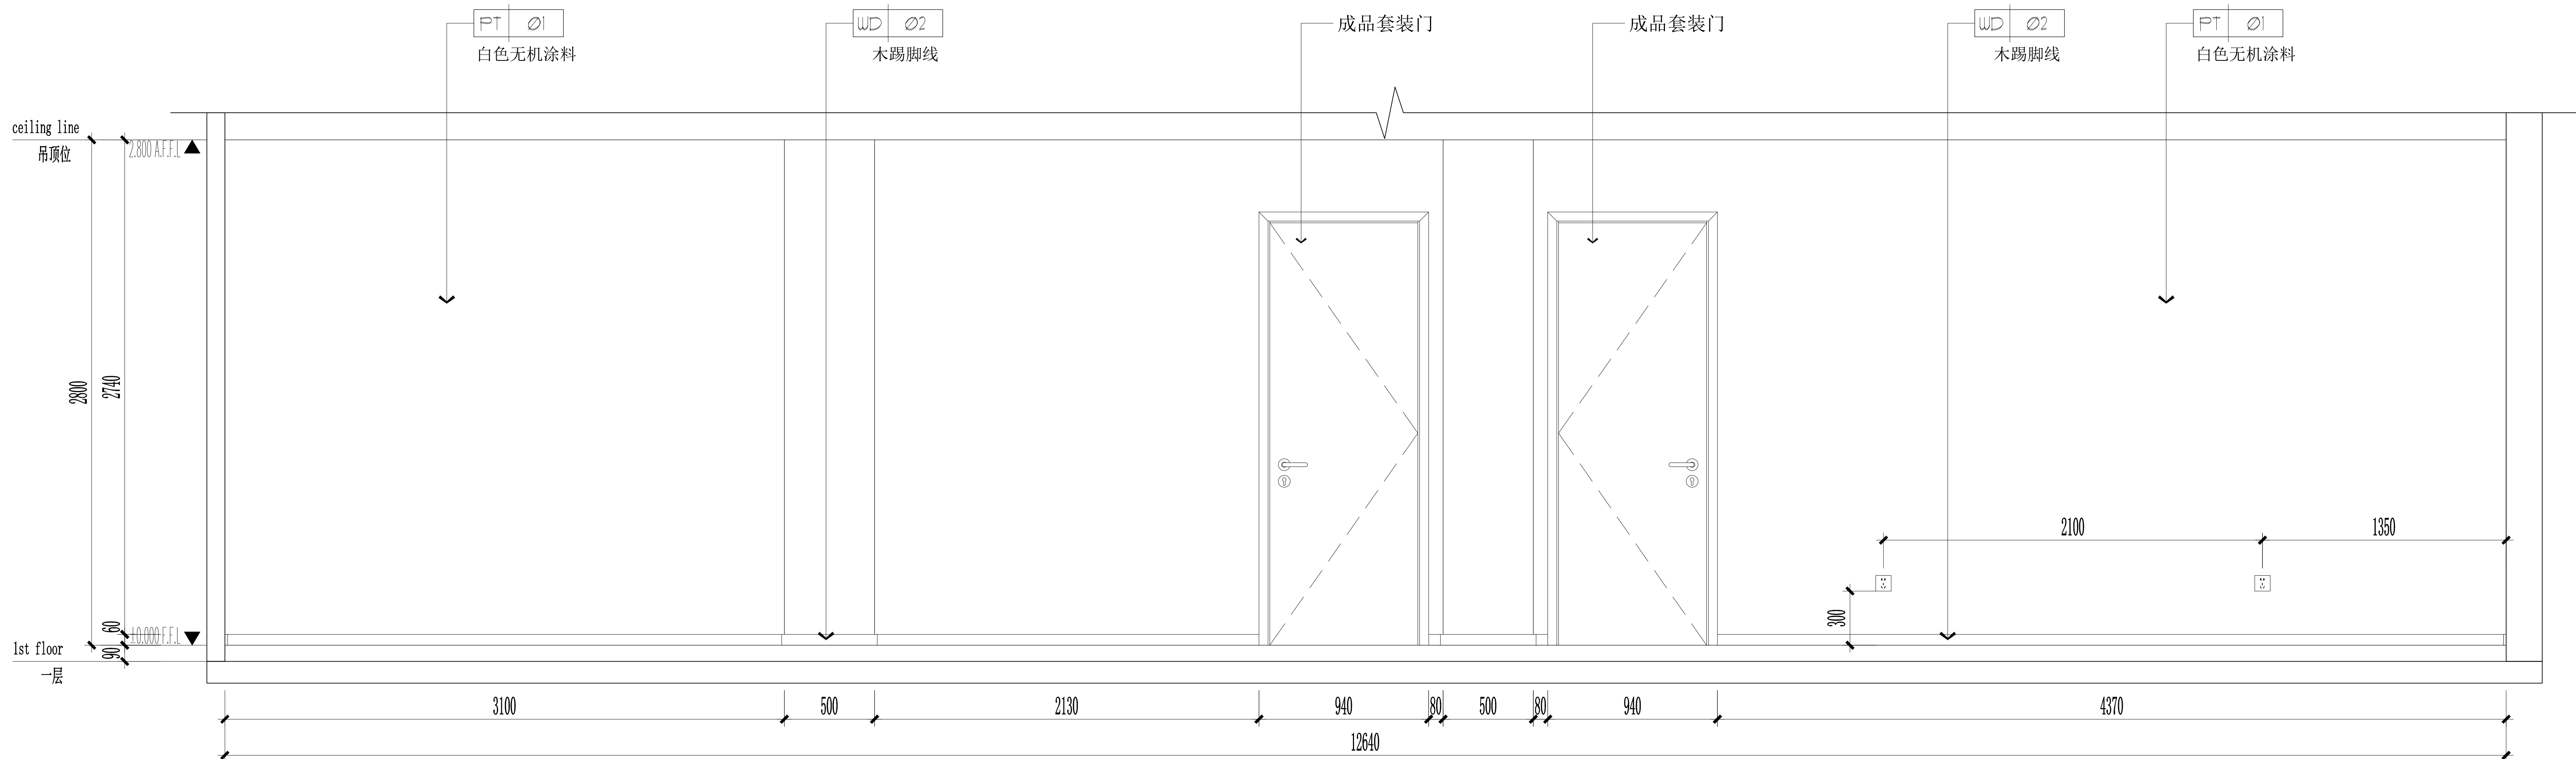

3区 (248m²) 立面图六

ALL DESIGNS AND SPECIFICATIONS ARE THE PROPERTY OF ZI LANG DESIGN LTD. AND CANNOT BE USED WITHOUT THEIR WRITTEN PERMISSION. THE SAME SHALL BE RETURNED UPON COMPLETION OF THE PROJECT. DO NOT SCALE DRAWINGS. ALL MEASUREMENTS MUST BE CHECKED ON SITE BY THE CONTRACTORS AND ANY DISCREPANCIES BROUGHT TO THE ATTENTION OF THE DESIGNER OR ARCHITECT. THIS DRAWING IS TO BE USED FOR THE PROJECT AND SITE IDENTIFIED AND NOT TO BE USED ON ANY OTHER PROJECT.

REVISION DATE

Scale 比例 Date 日期

1:30@A2 PH

Designed BY 设计 Drawn BY 绘图

PH PH

Job NO. 项目编号 APPROVED BY 核准

PH PH

Sheet NO. 图号 页码


3Q-IE-06

海门大剧院文化中心商铺装修设计项目


CHINA

HAIMEN


紫浪装饰设计
ZI LANG DESIGN

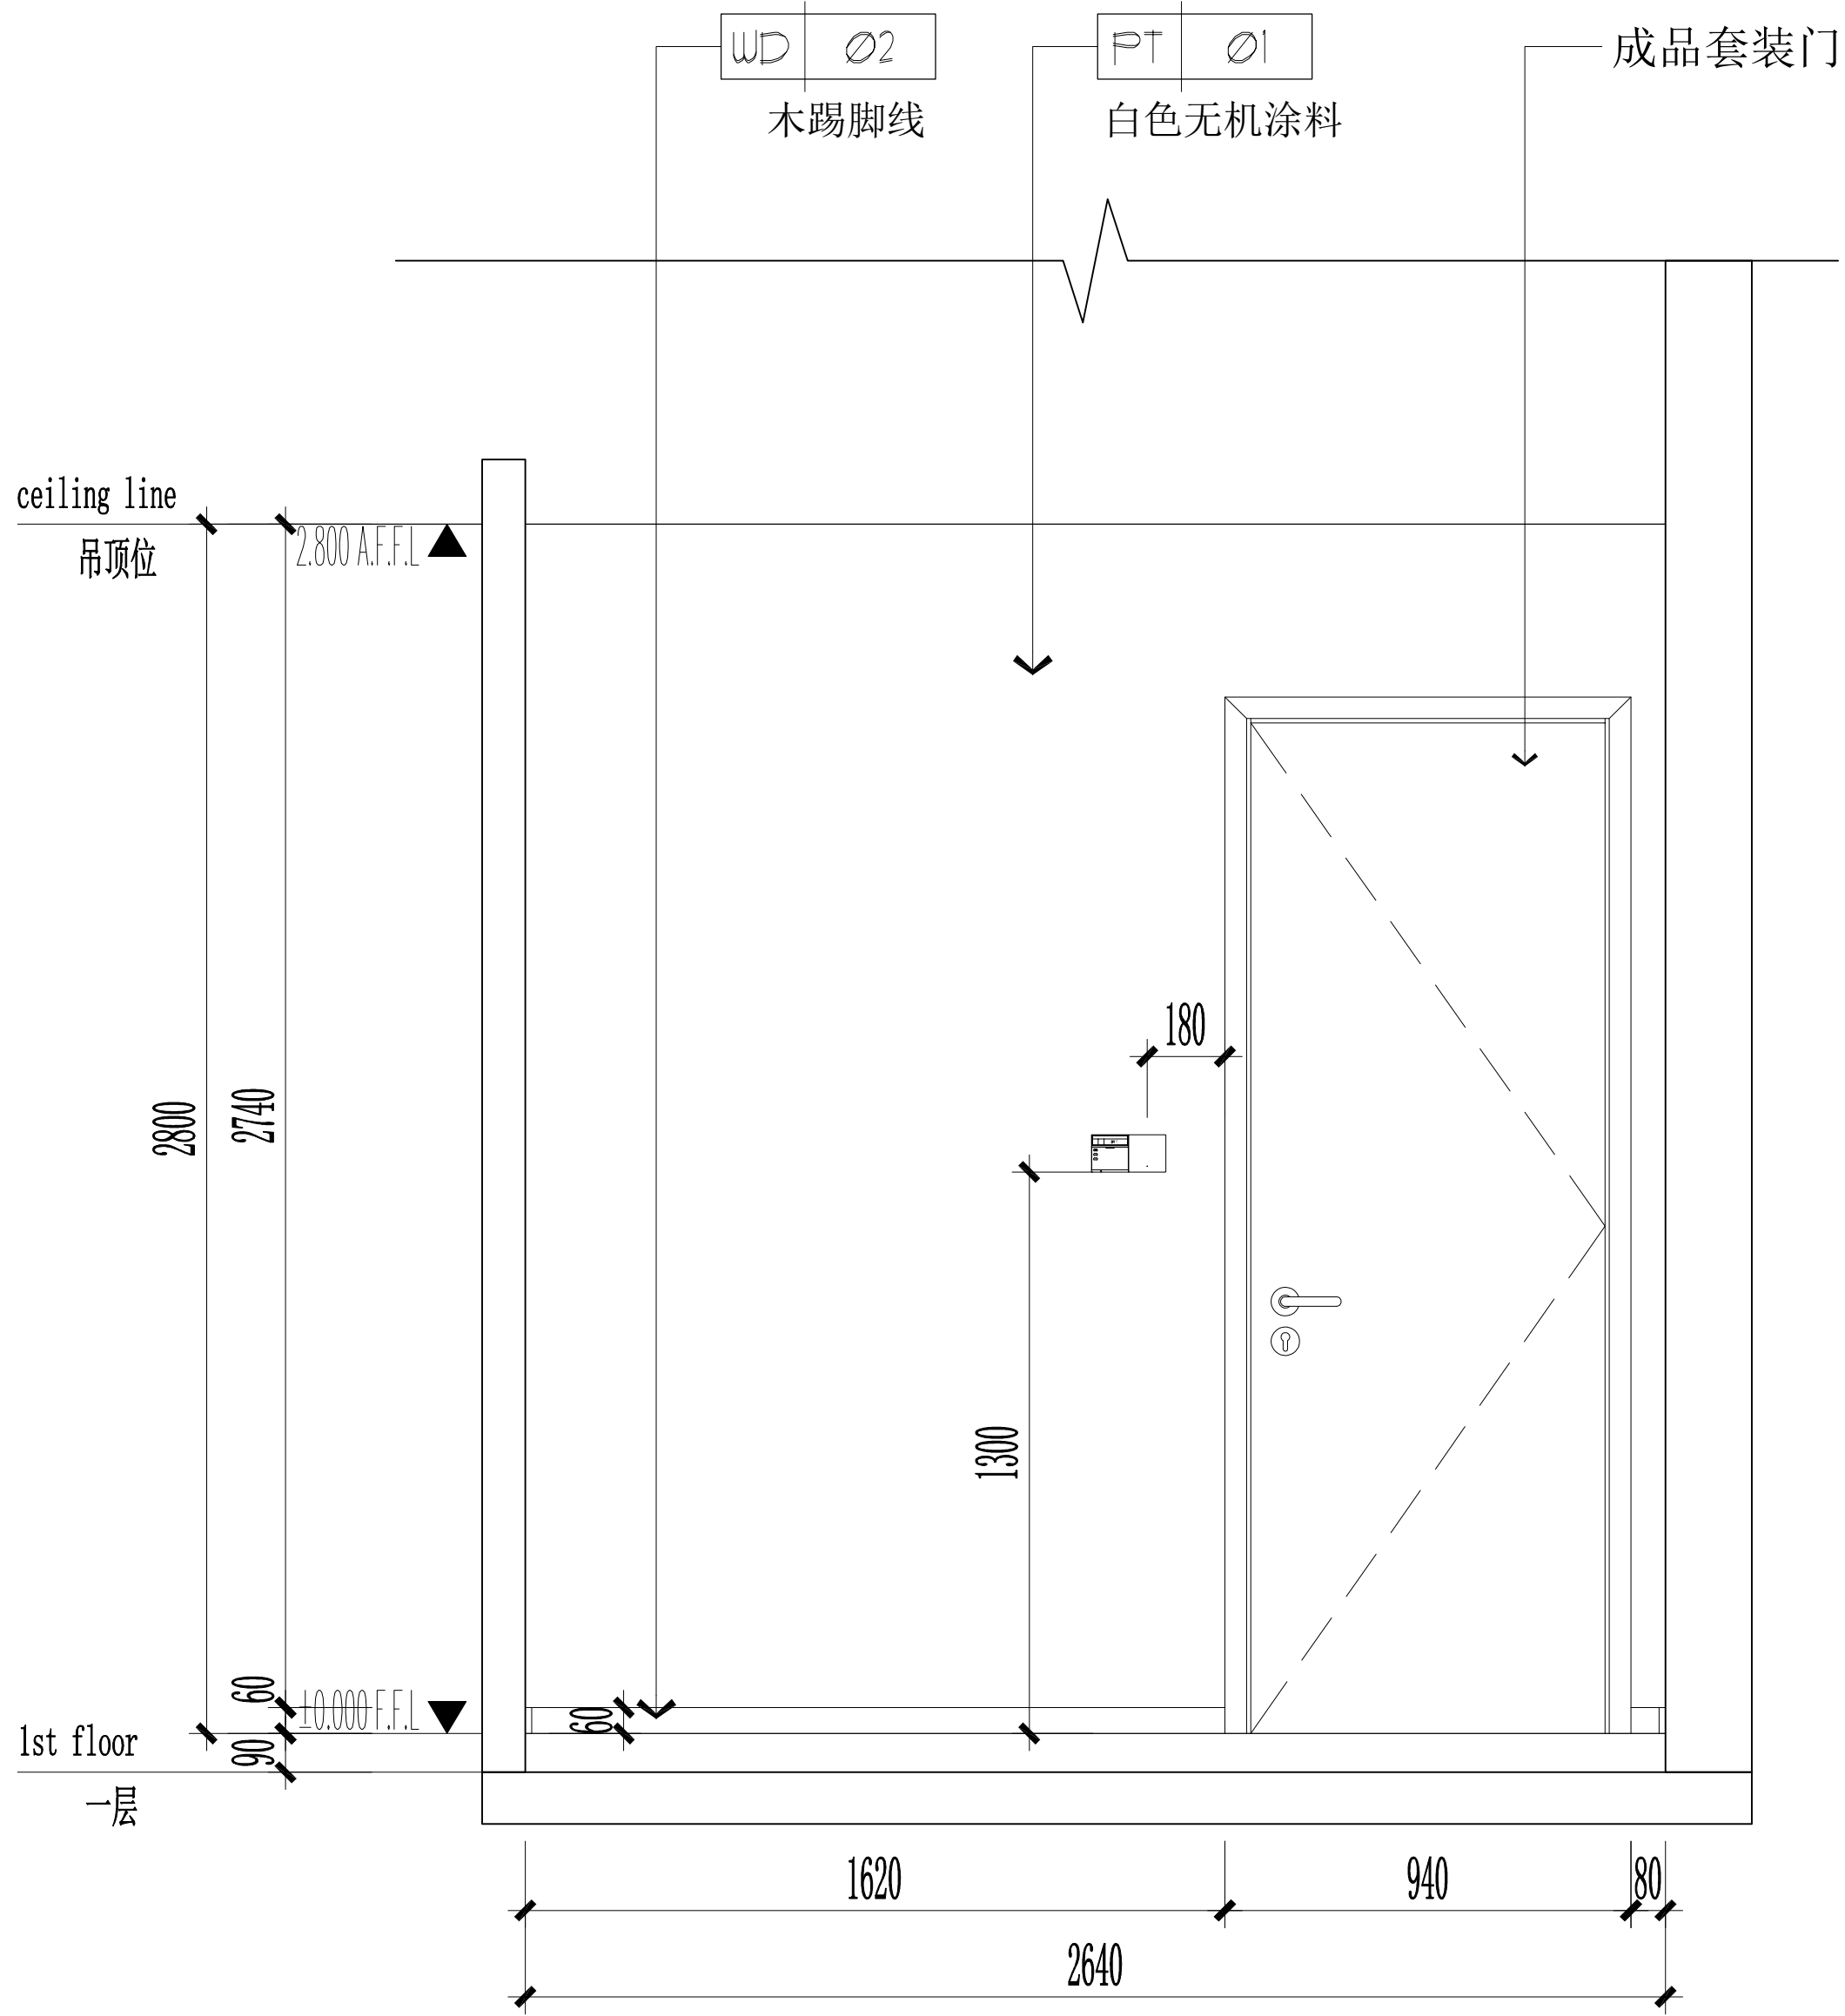


12
3Q-P-12 办公室立面图 SCALE 1:30

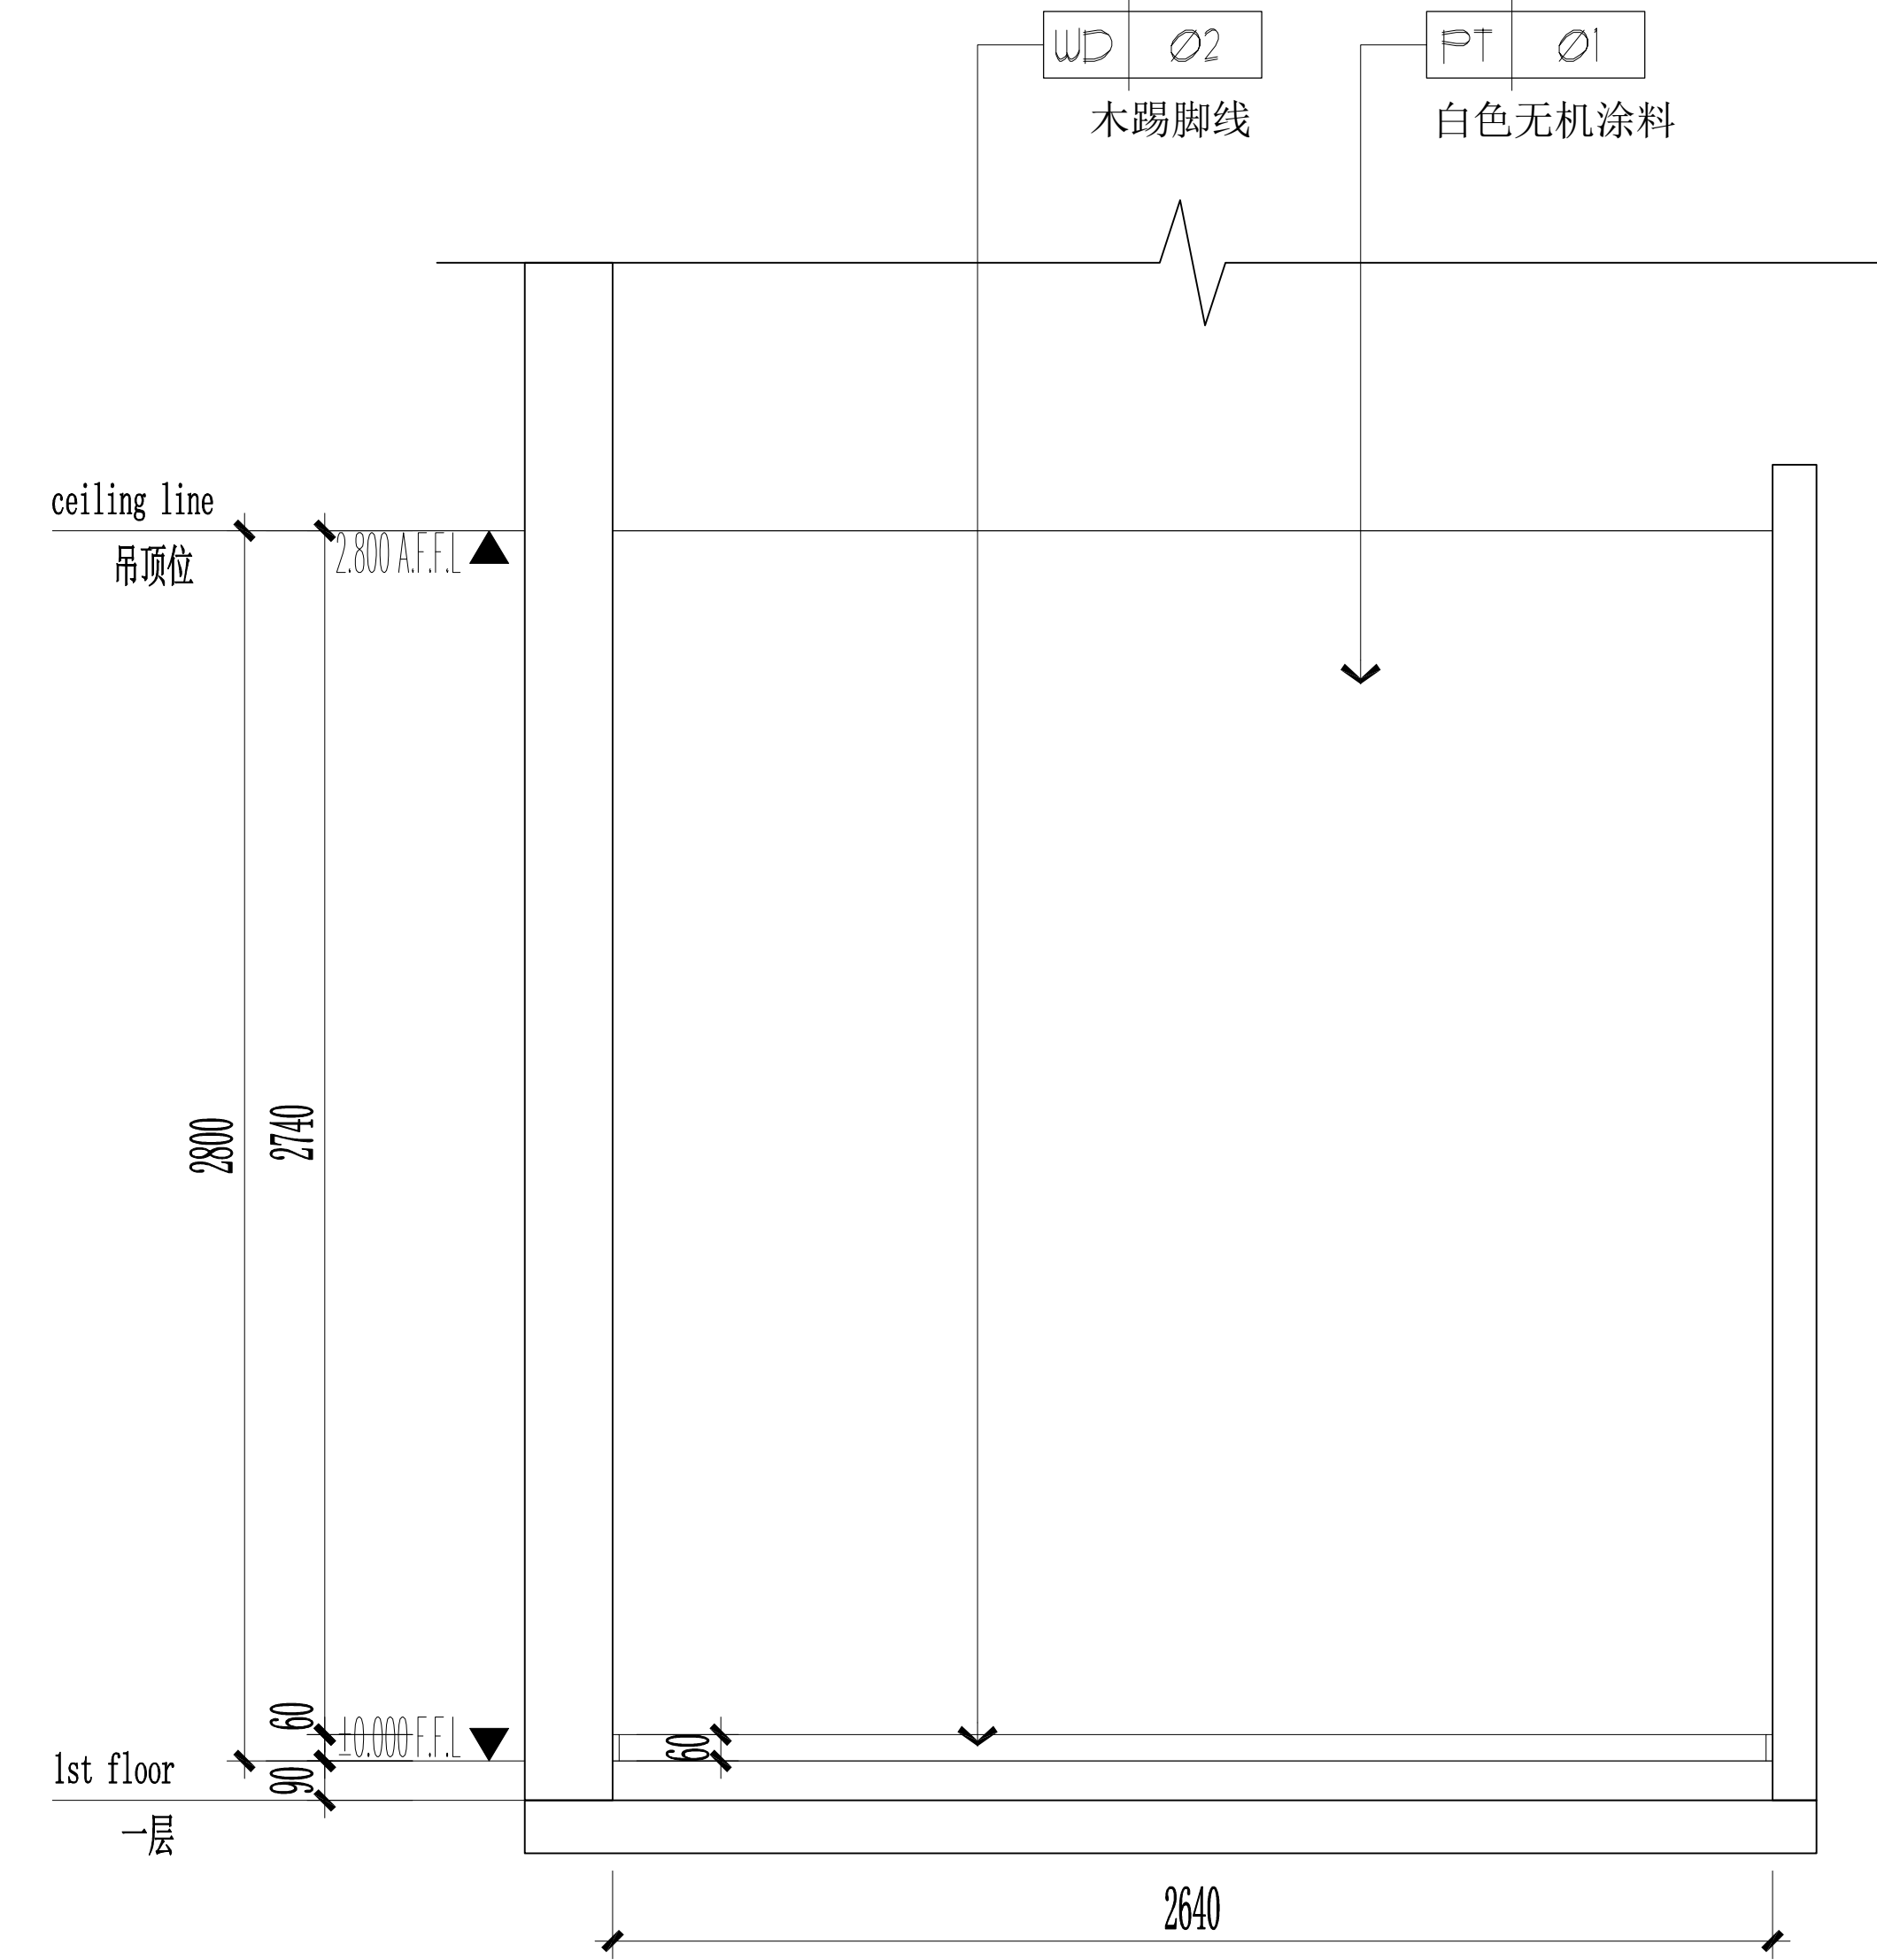

14
3Q-P-12 办公室立面图 SCALE 1:30

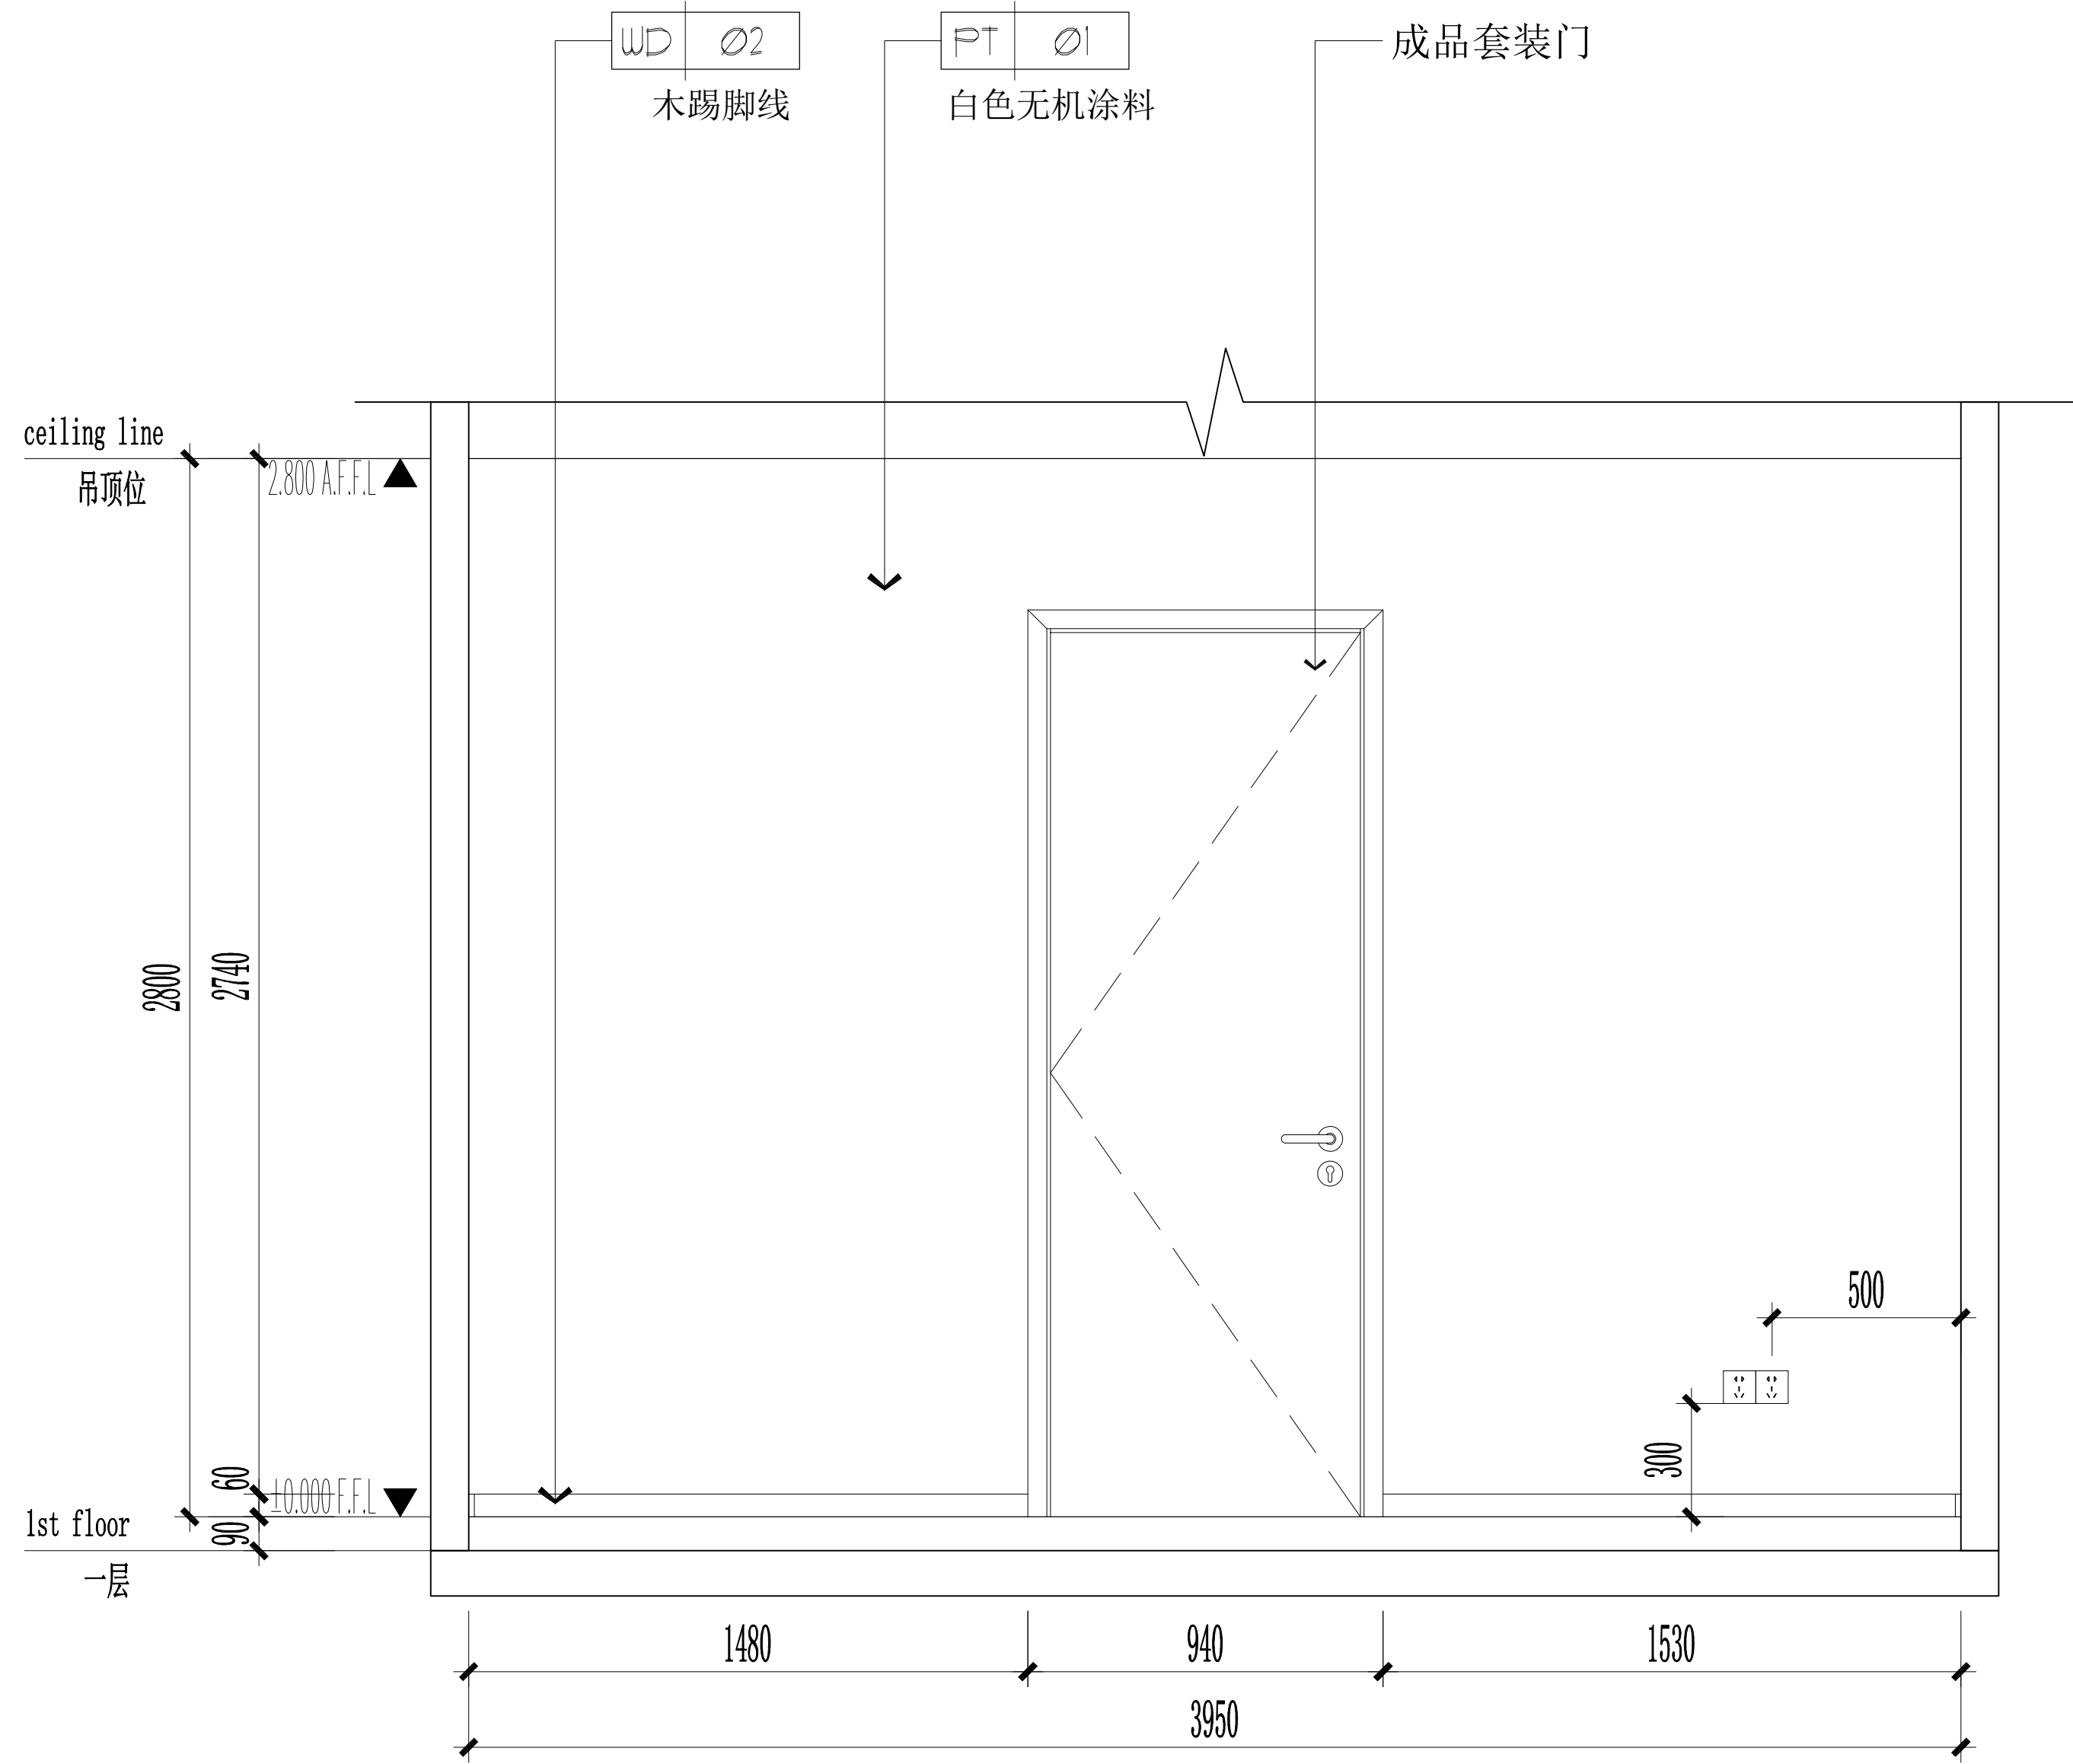

13
3Q-P-12 办公室立面图 SCALE 1:30

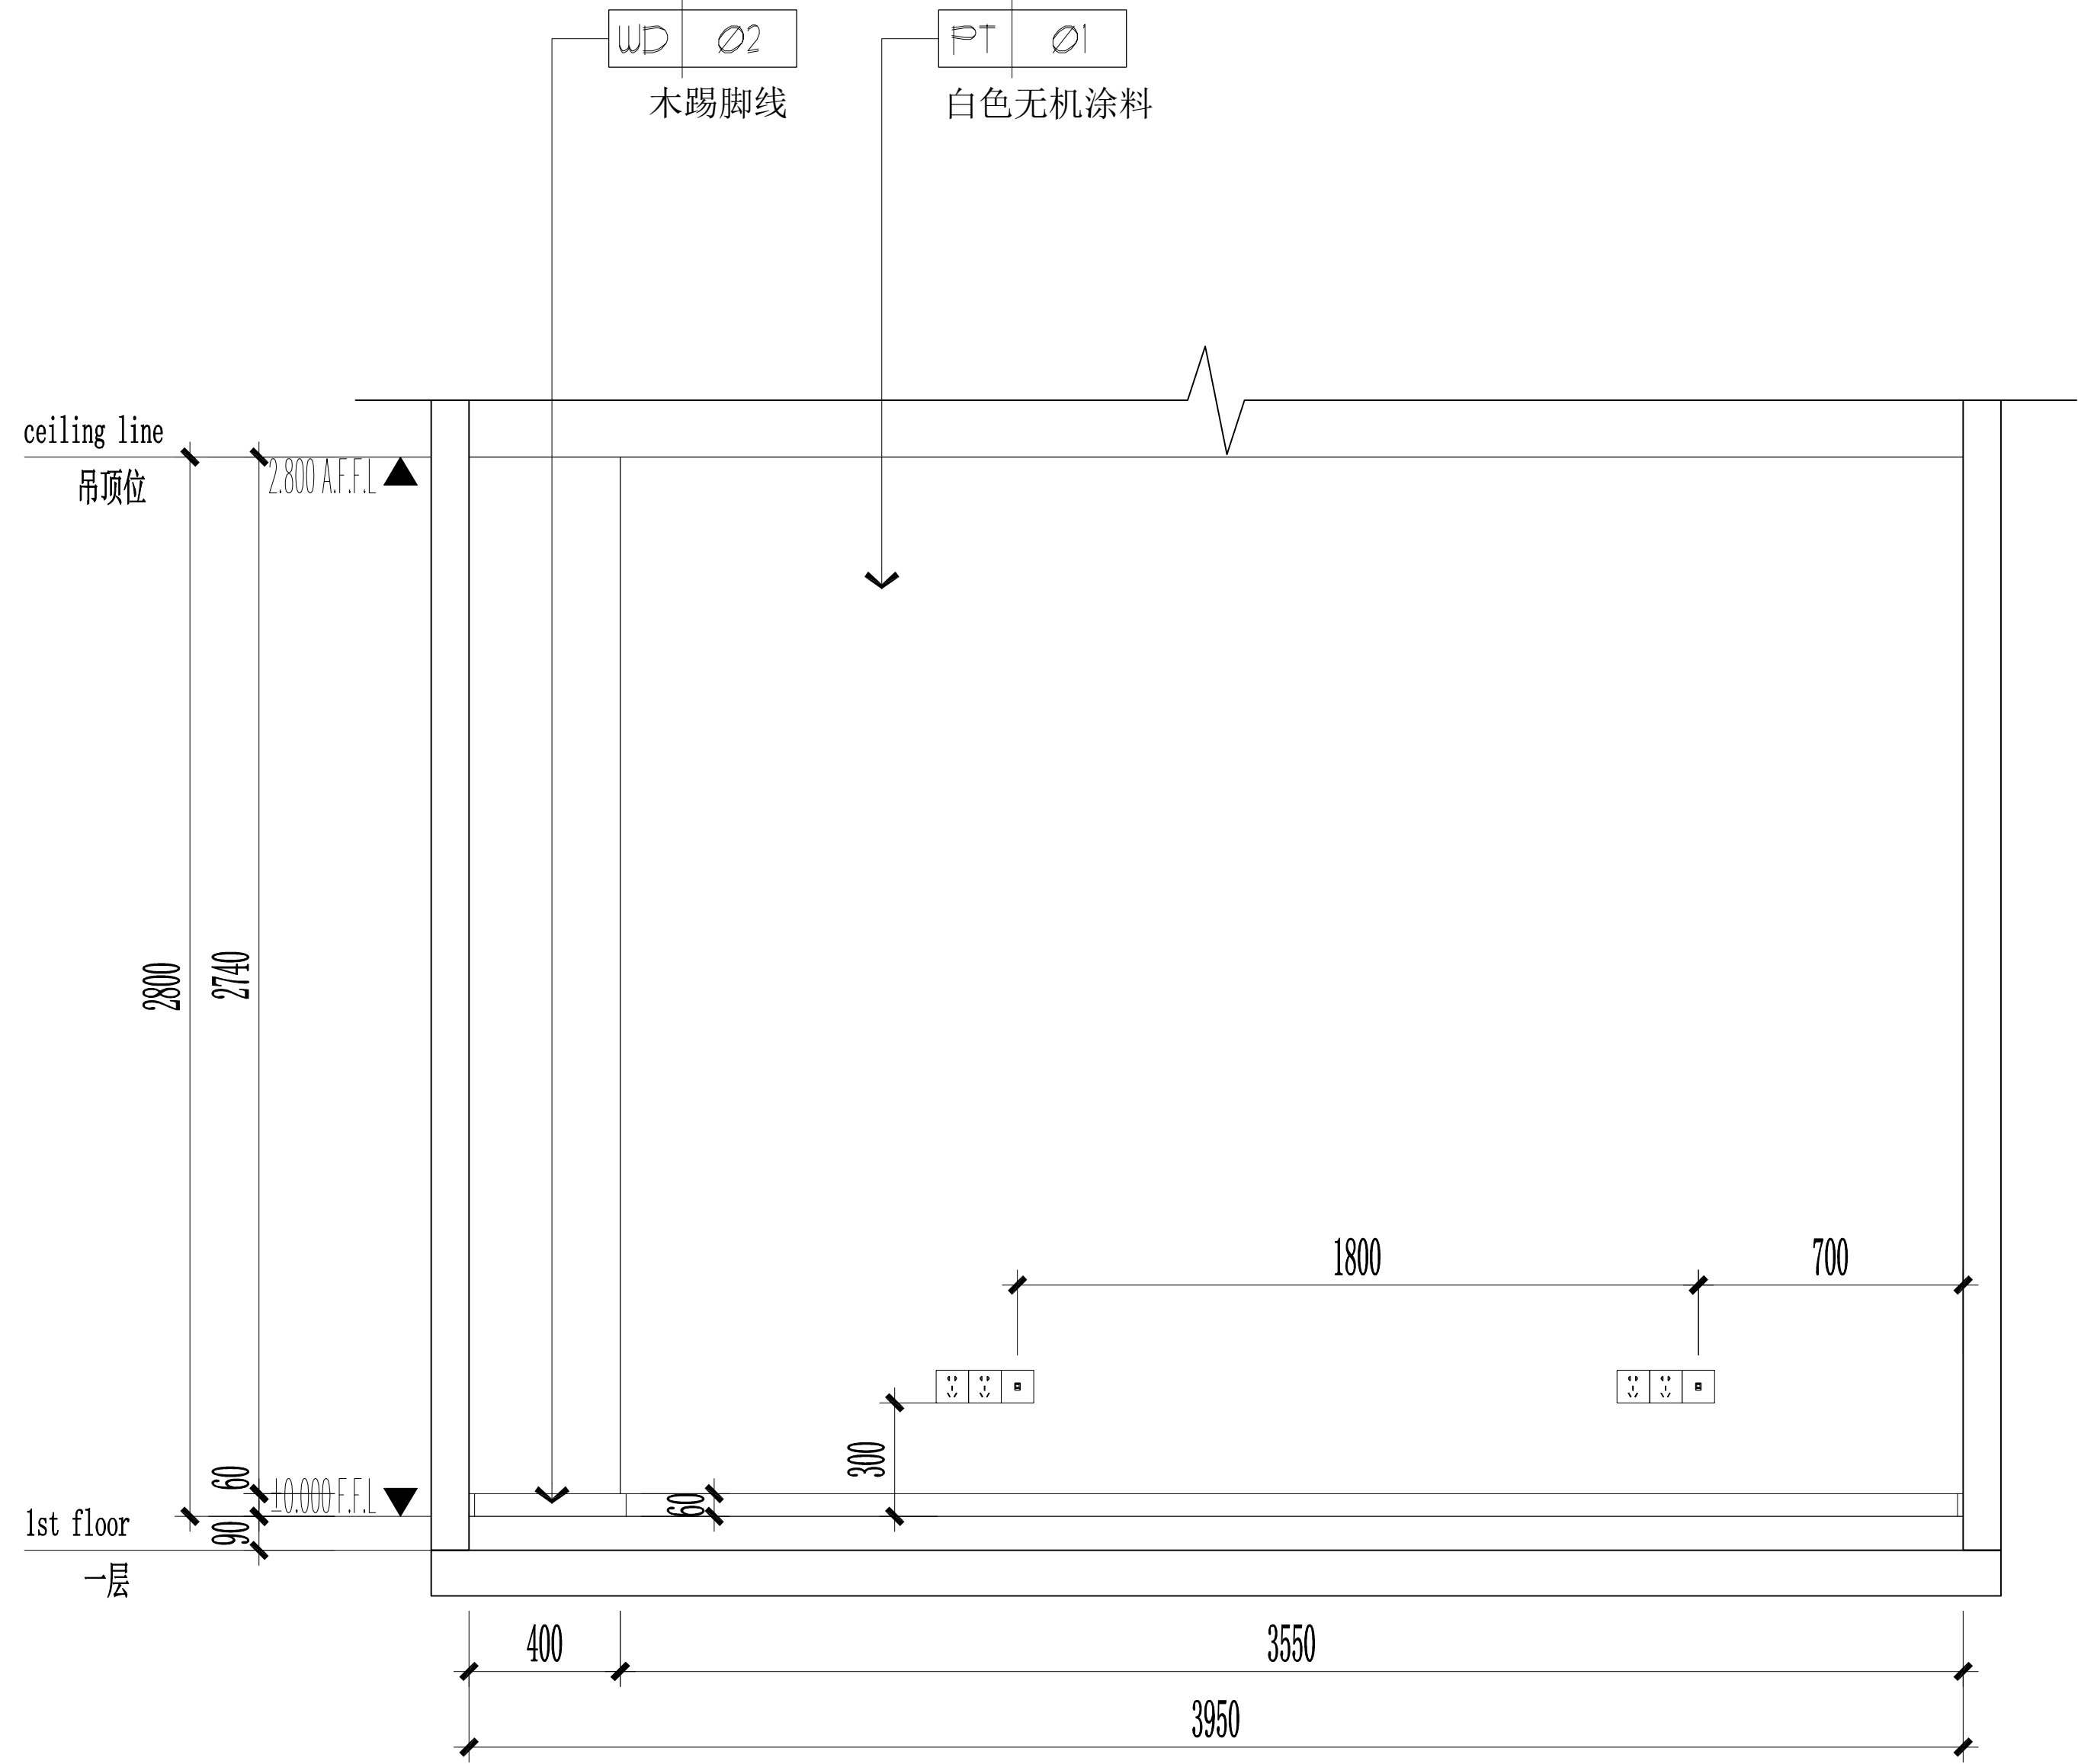

15
3Q-P-12 办公室立面图 SCALE 1:30

海门大剧院文化中心商铺装修设计项目

CHINA

HAIMEN



ZI LANG

江苏海门市海门路99号光彩大厦
TEL:0513-82215855 FAX:0513-82215857
http://www.zilangdesign.com

紫浪装饰设计
ZI LANG . DESIGNED

3区（248m²）立面图七

DRAWING TITLE

ALL DESIGNS AND SPECIFICATIONS ARE THE PROPERTY OF ZI LANG DESIGN LTD. AND CANNOT BE USED WITHOUT THEIR WRITTEN PERMISSION. THE SAME SHALL BE RETURNED UPON COMPLETION OF THE PROJECT. DO NOT SCALE DRAWINGS. ALL MEASUREMENTS MUST BE CHECKED ON SITE BY THE CONTRACTORS AND ANY DISCREPANCIES BROUGHT TO THE ATTENTION OF THE DESIGNER OR ARCHITECT. THIS DRAWING IS TO BE USED FOR THE PROJECT AND SITE IDENTIFIED AND NOT TO BE USED ON ANY OTHER PROJECT.

REVISION DATE

Scale 比例 Date 日期

PH 1:30@A2 PH

Designed BY 设计 Drawn BY 绘图

PH PH

Job NO. 项目编号 APPROVED BY 核准

PH PH

Sheet NO. 图号 页码

3Q-IE-07