



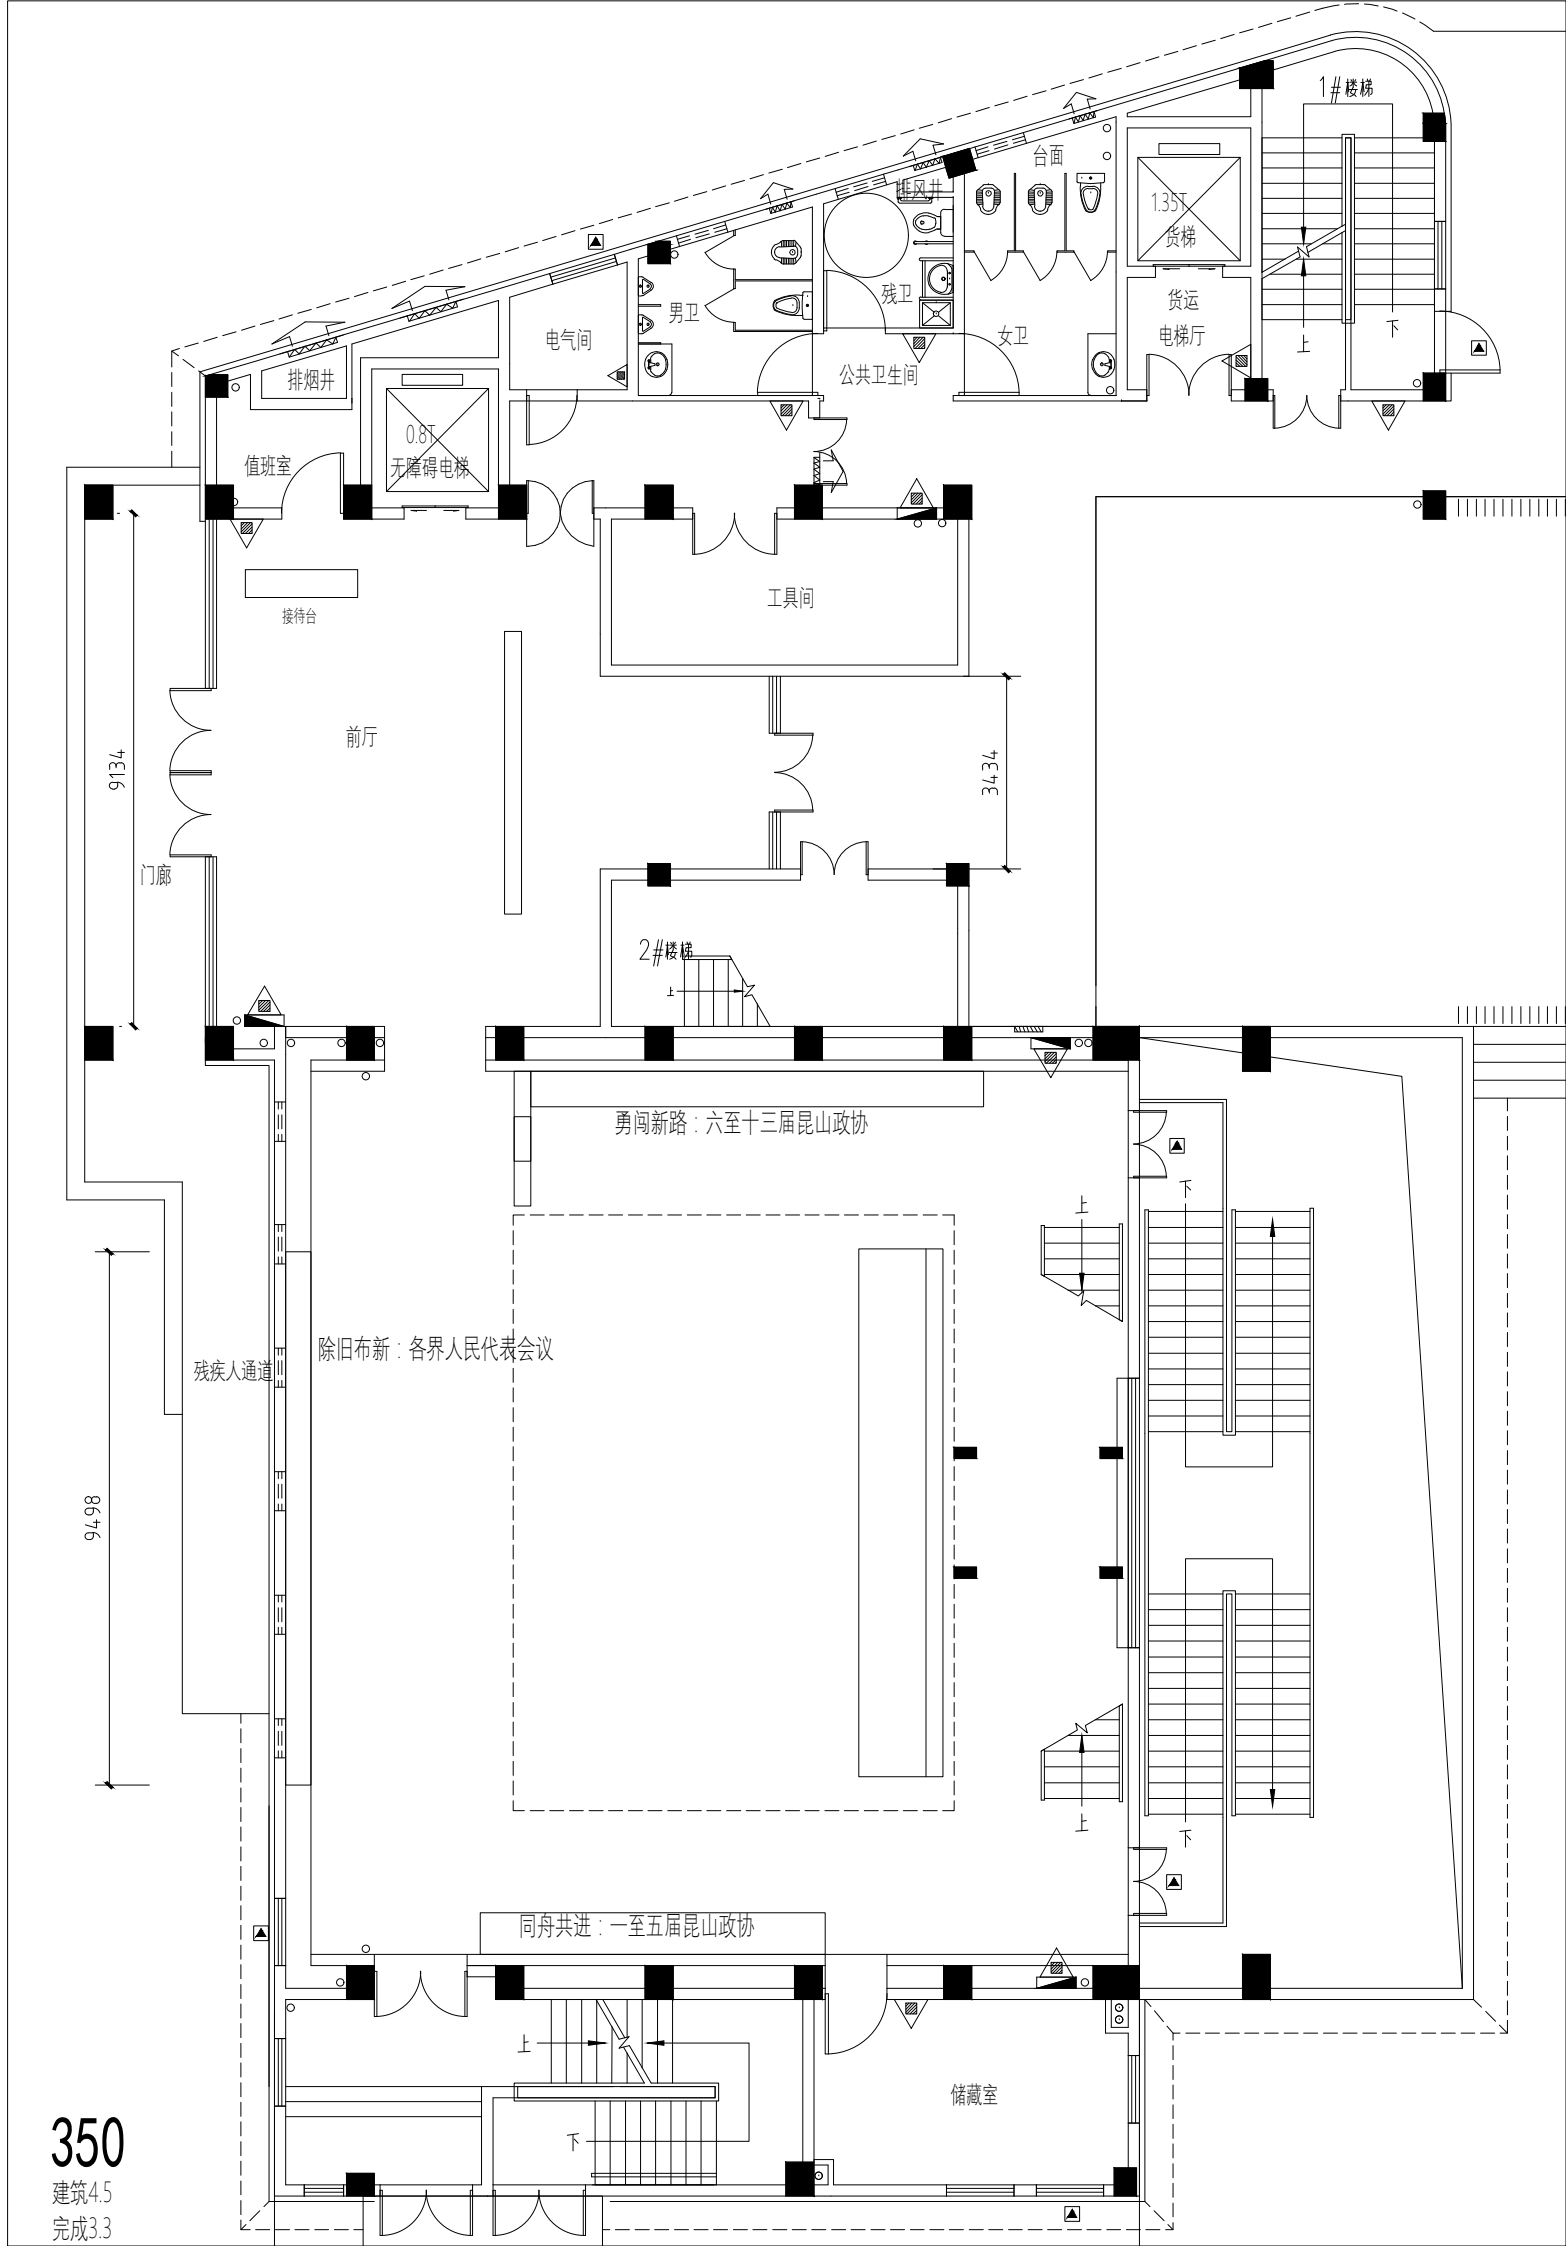


350

建筑4.5
完成3.3

一层

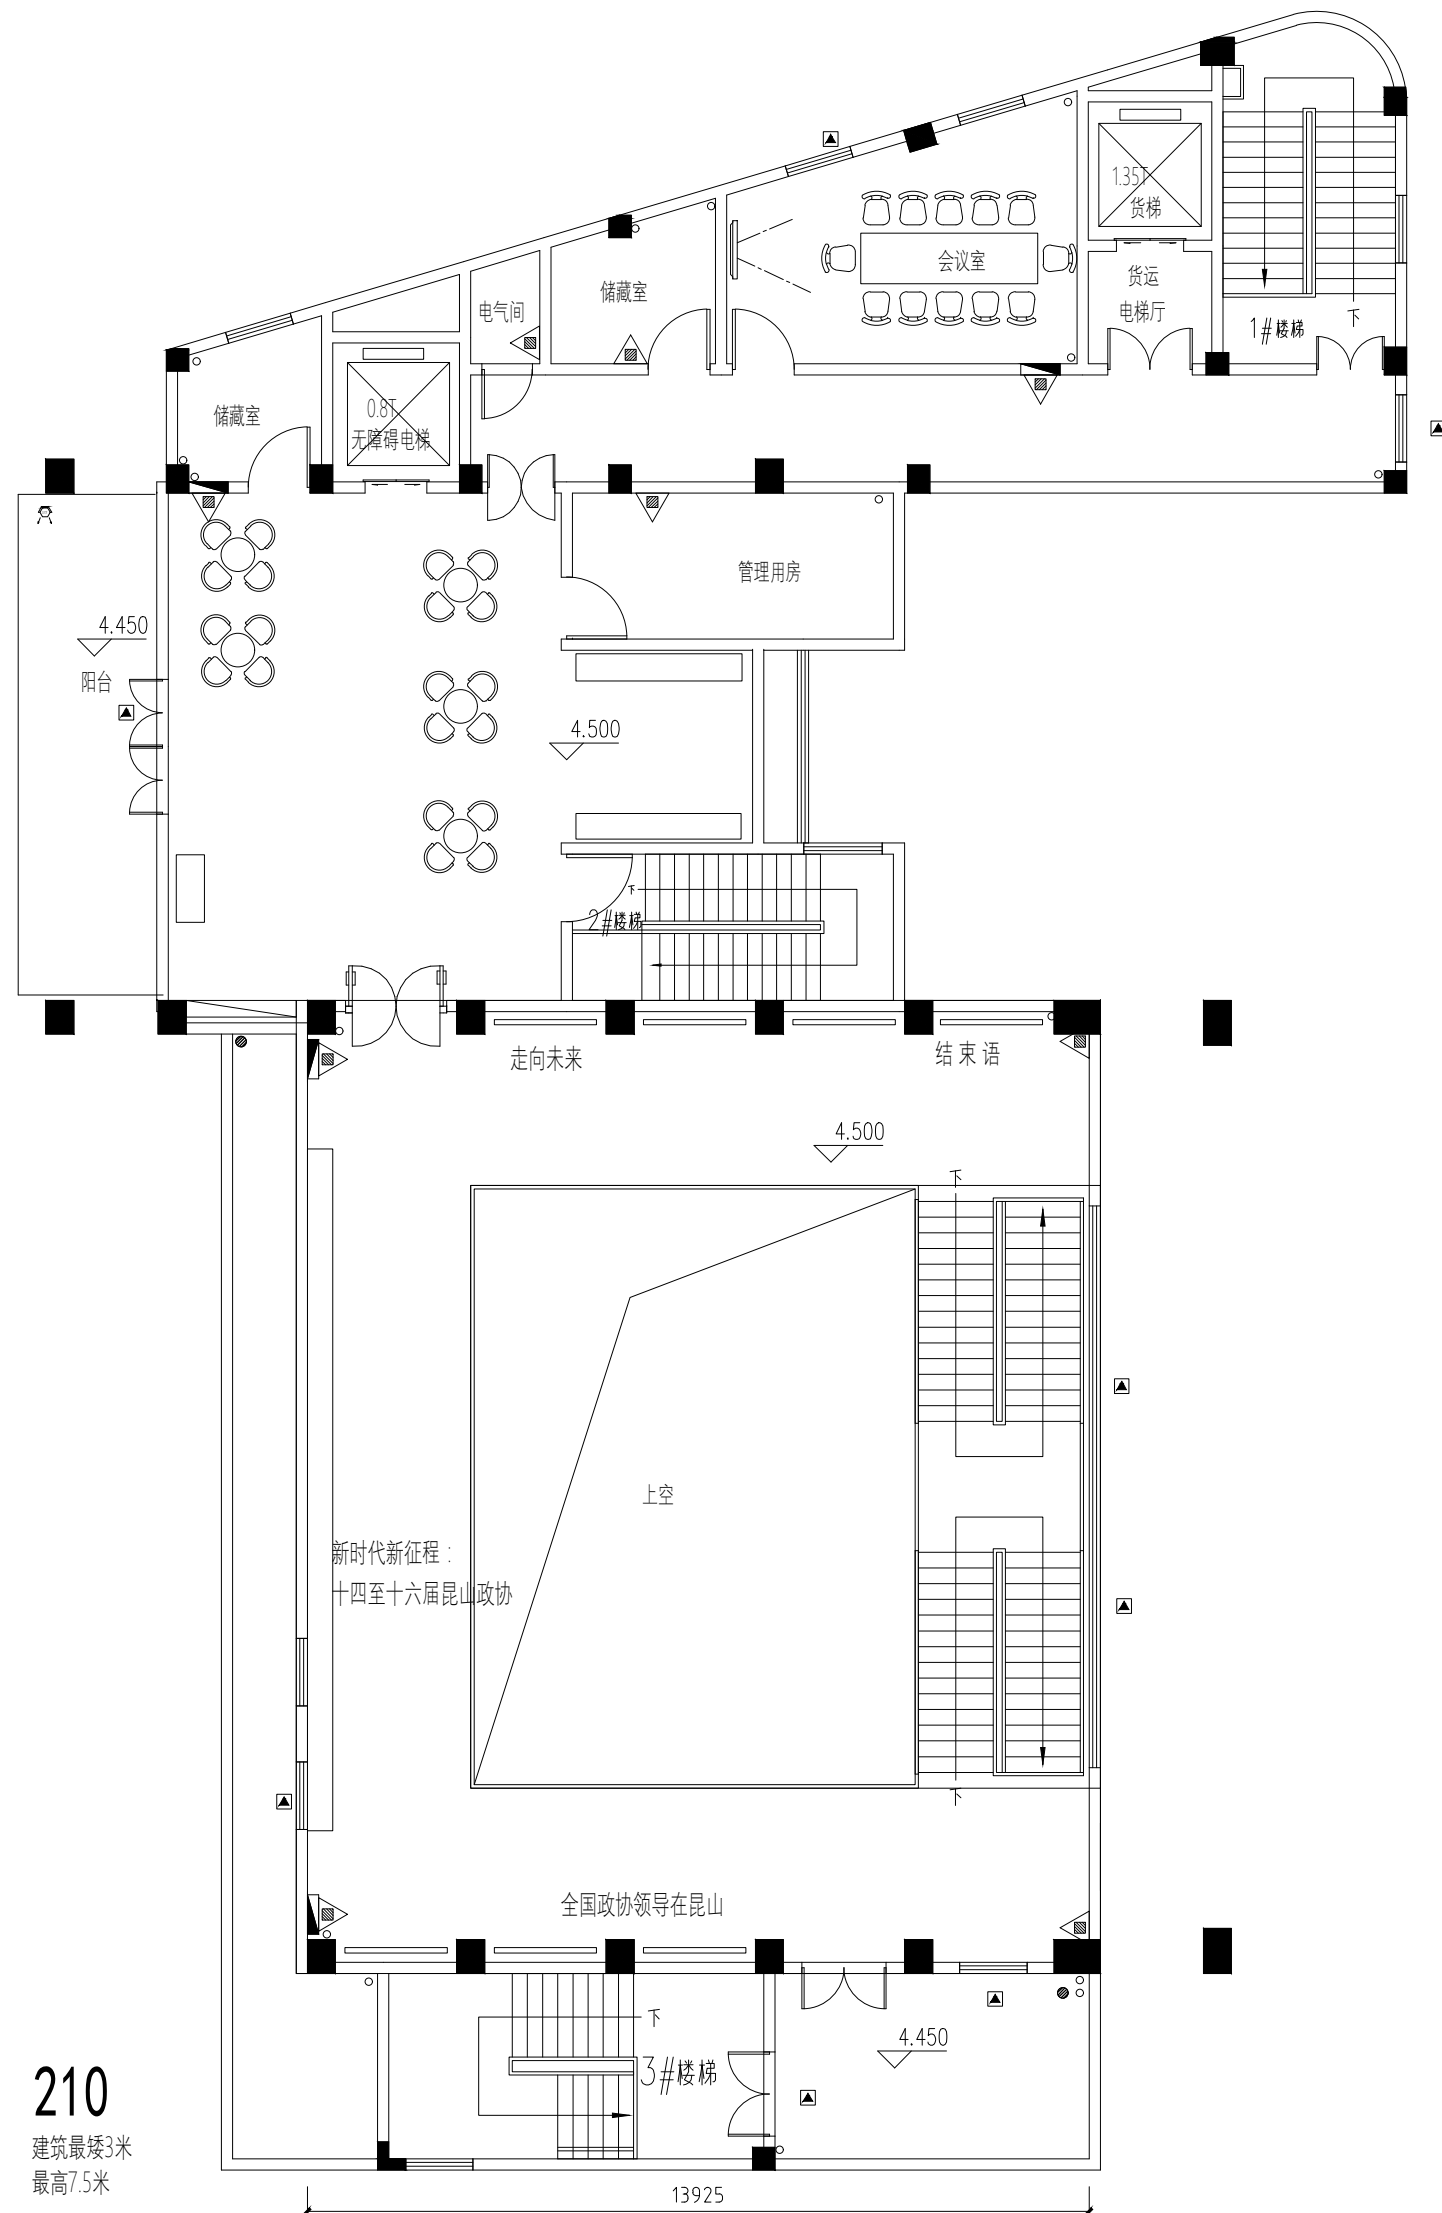

二层

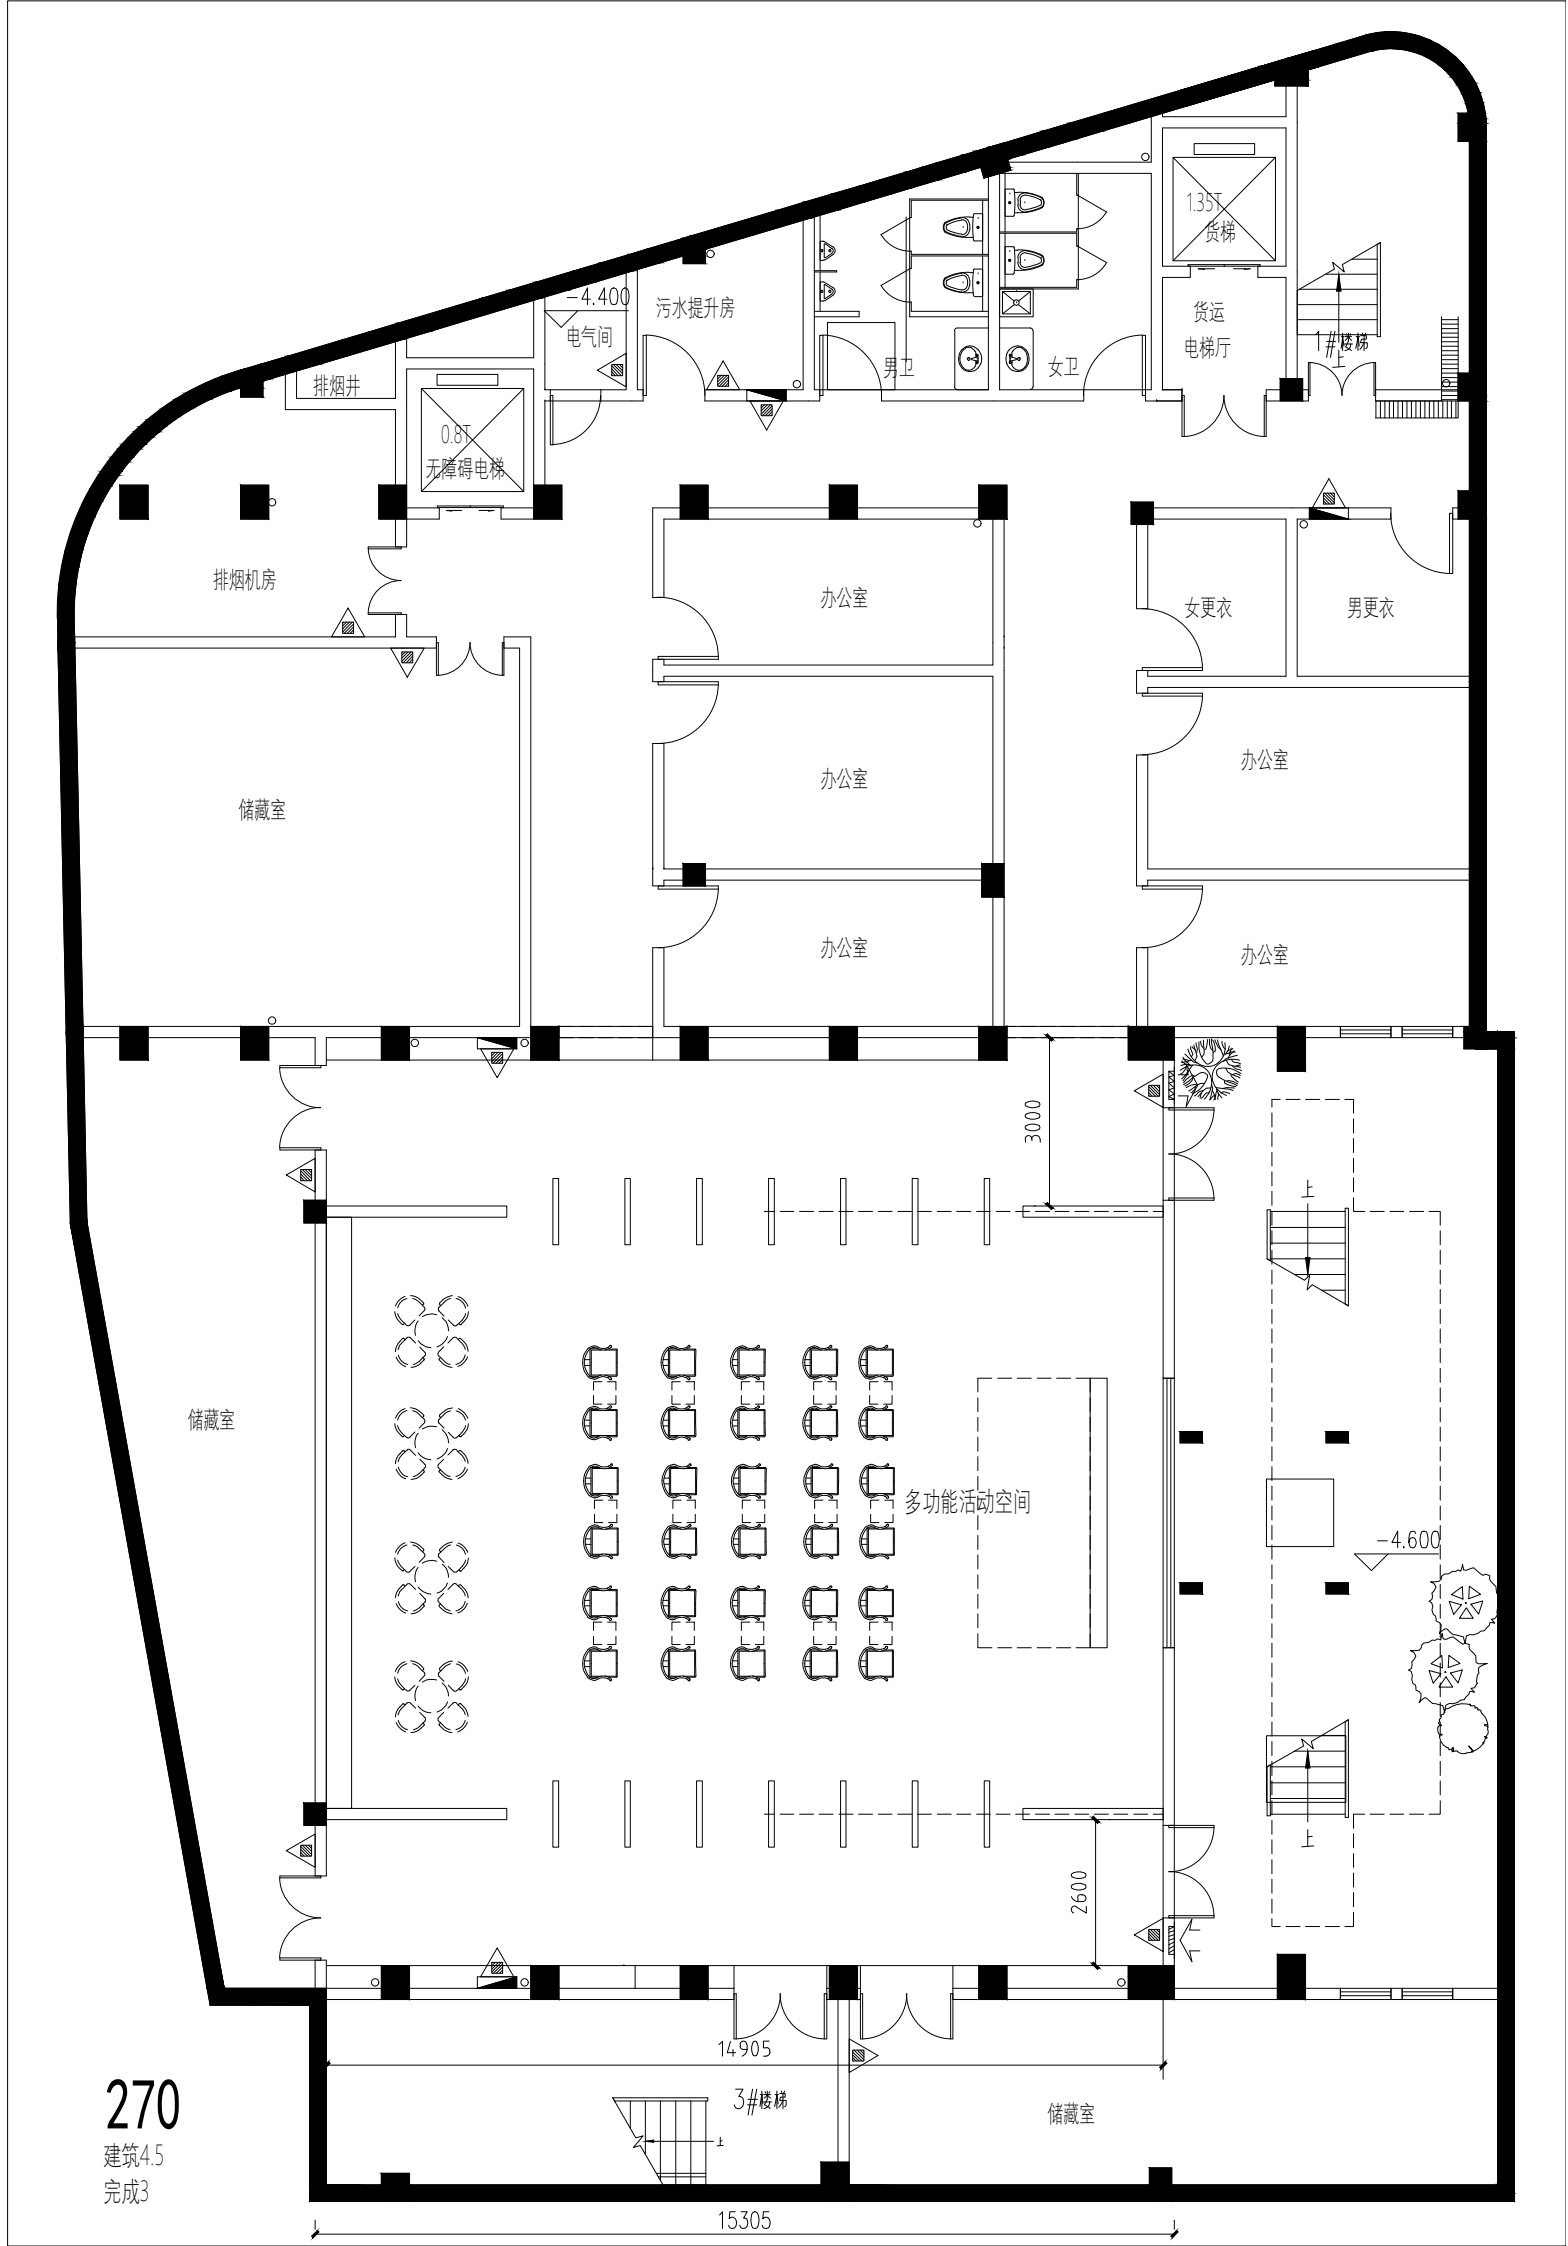

负一层